



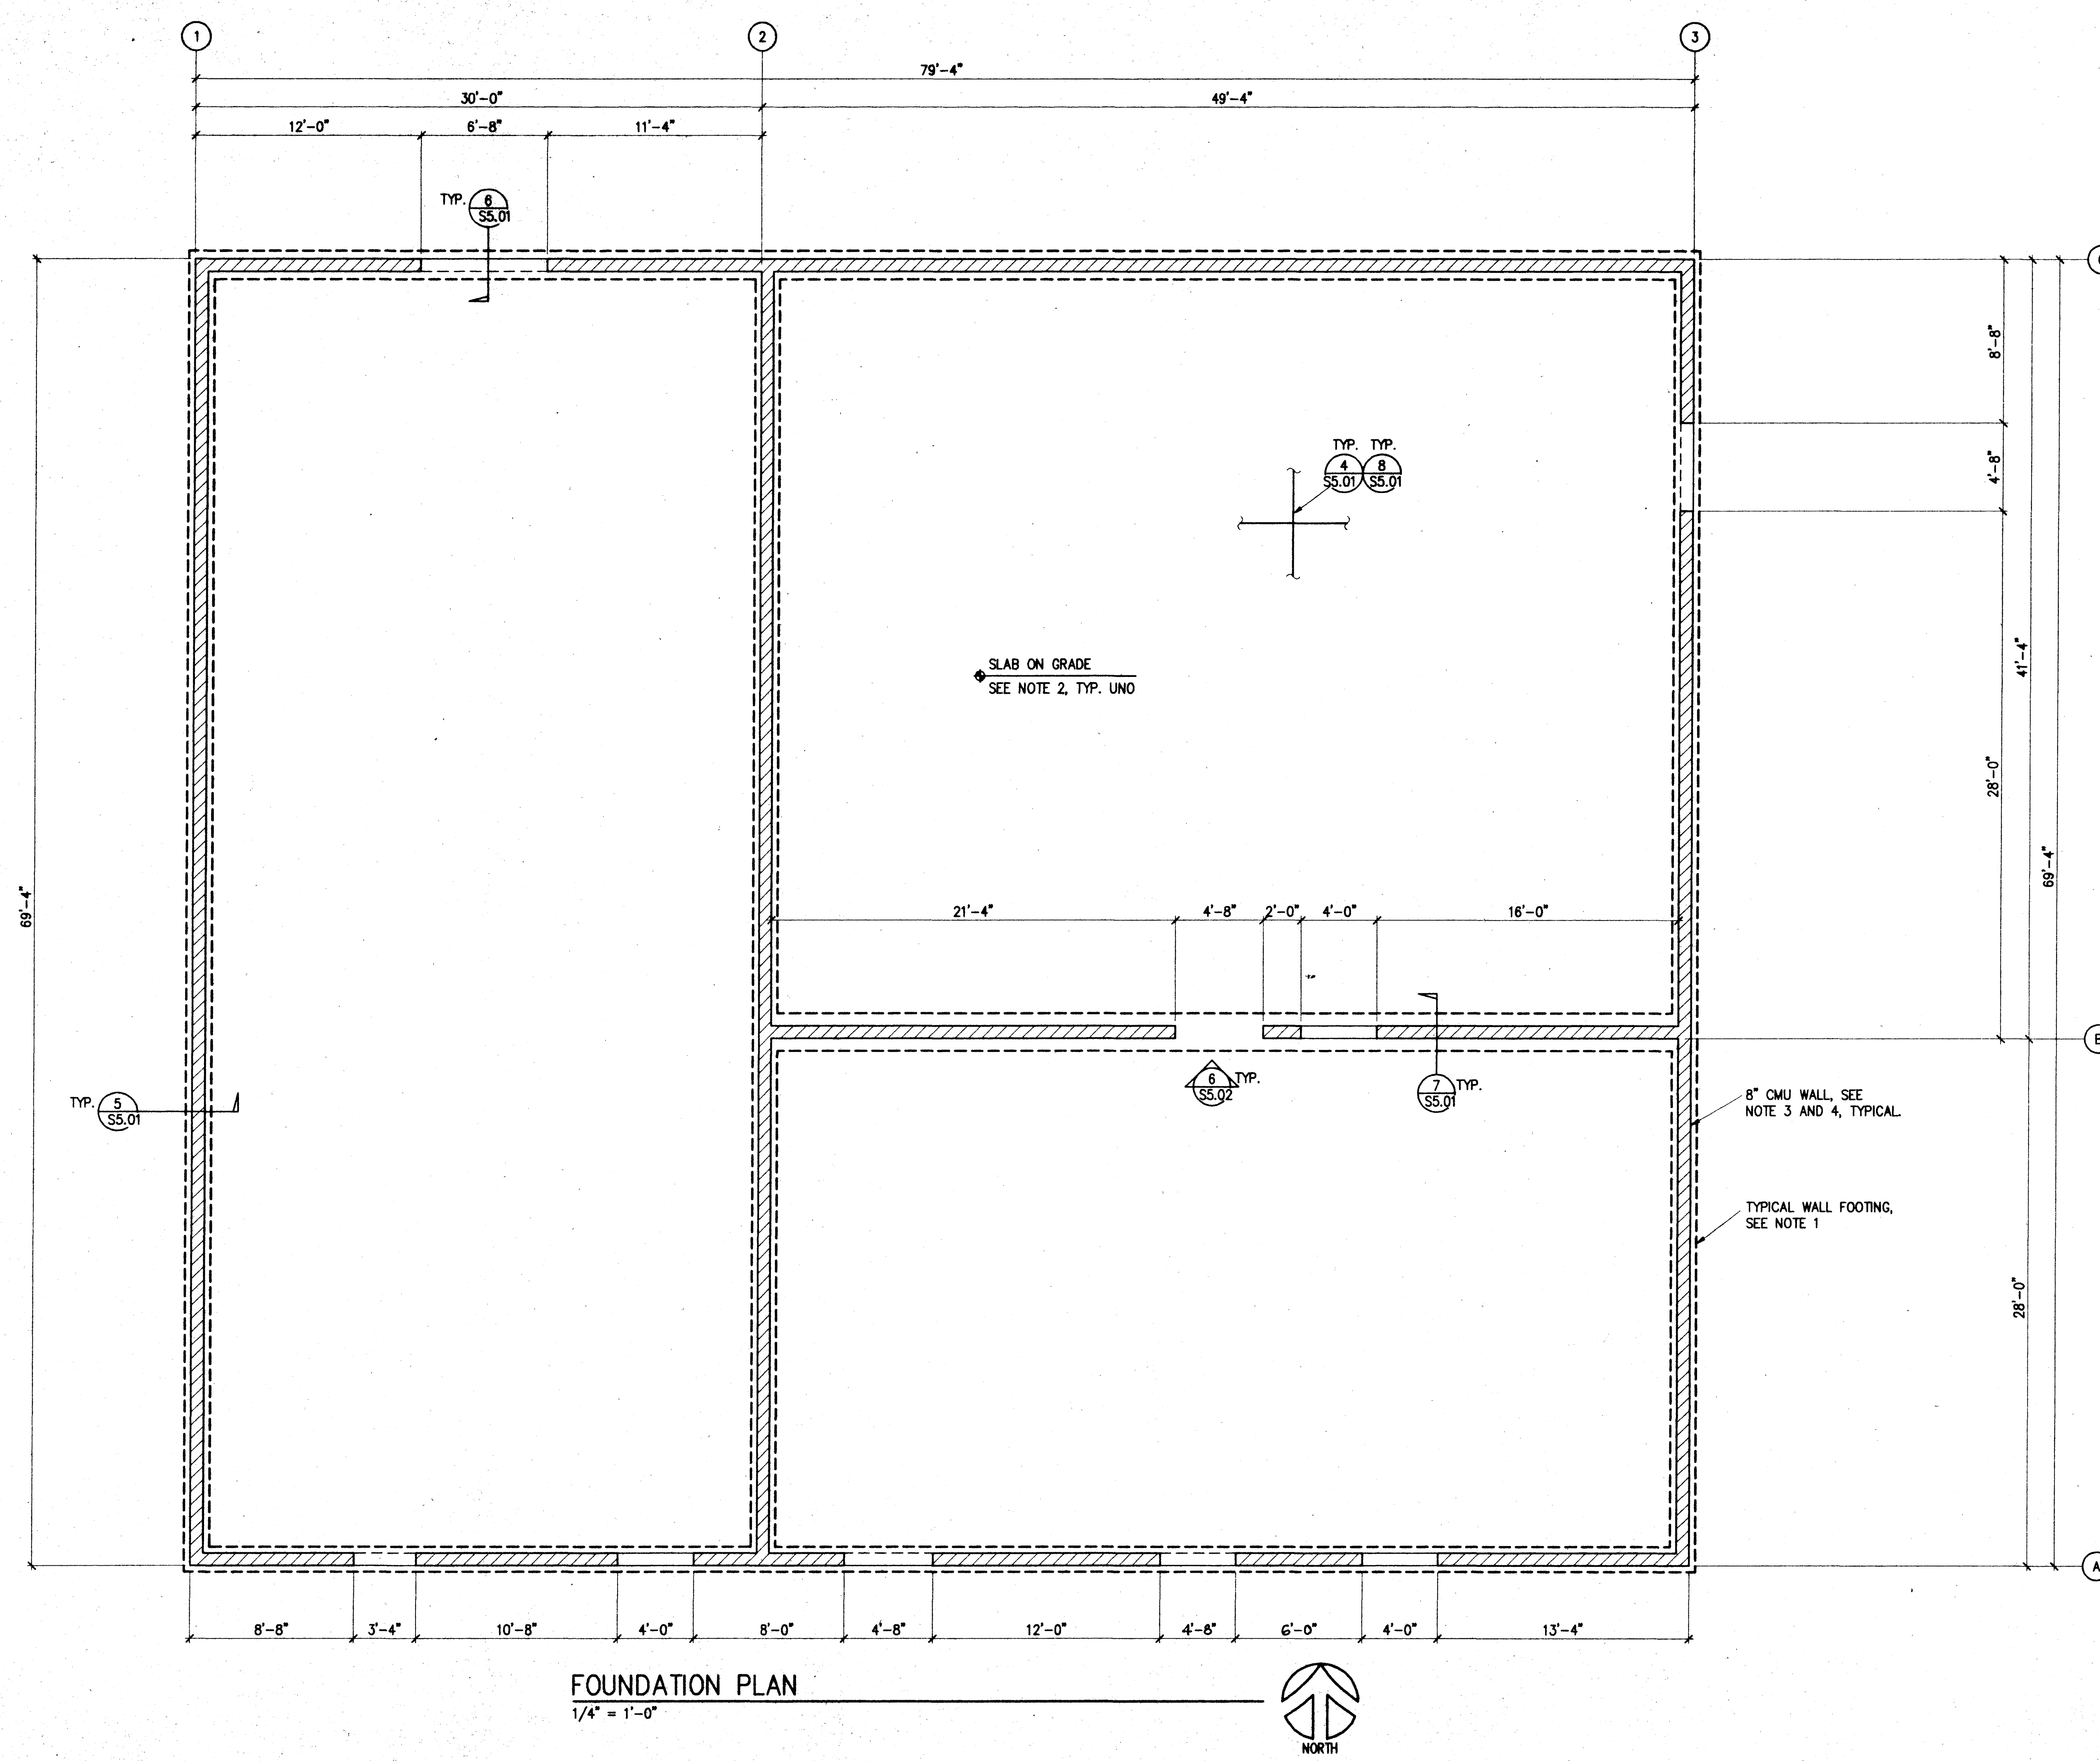

- FOUNDATION PLAN NOTES**
- 1 TOP OF FOOTINGS SHALL BE AT ELEVATION 98'-4", UNLESS NOTED THUS: T/F XX'-XX" SEE FOOTING DET. 5, 6 AND 7/S5.01 FOR FOOTING SIZE AND REINF.
 - 2 TOP OF CONCRETE FLOOR REFERENCE ELEVATION = 100'-0" CONCRETE SLAB ON GRADE SHALL BE 5" THICK WITH #4 AT 24" O.C. EACH WAY PLACED 2" CLEAR FROM TOP OF SLAB. FOR SLAB CONSTRUCTION SEE DET. 4 AND 8/S5.01. SEE ARCHITECTURAL DRAWINGS FOR SLAB SLOPES, DEPRESSIONS, CURBS, HOUSEKEEPING PADS, ETC.
 - 3 8" CMU WALL SHALL BE REINFORCED WITH #5 AT 32" O.C. VERTICAL AND #4 AT 48" O.C. HORIZONTAL, SOLID GROUTED.
 - 4 FOR CMU WALL CONTROL JOINT LOCATIONS, SEE ARCH. AND DET. 8/S5.02

FOUNDATION PLAN
1/4" = 1'-0"

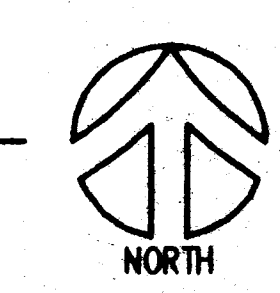

DRAWING ISSUE LOG			
DATE	DESCRIPTION	BY	DATE

MARTIN & PELTYN, INC.
STRUCTURAL ENGINEERS
1909 SOUTH JONES BLVD.
SUITE A
LAS VEGAS, NV 89102
PHONE (702) 248-7000
FAX (702) 253-5353
JOB NO. 3808

All designs, arrangements and plans indicated or presented by this drawing, as instruments of service, are owned by and the property of DOMINGO CAMBEIRO CORPORATION. To alter these documents for any project by anyone other than the original architect is a violation of NRS 623. The plans and/or specifications shall be restricted to the original site for which they were prepared and publication thereof is expressly limited to such use. Reproduction, publication or re-use by any method in whole or in part, is prohibited. None of such designs, arrangements or plans shall be used by or disclosed to any person, firm, agency or corporation without the written permission of DOMINGO CAMBEIRO CORPORATION. Violation of these plans and specifications shall constitute prima facie evidence of acceptance of these restrictions.

© DOMINGO CAMBEIRO CORPORATION 1997

SEAL

Domingo Cambeiro Corporation
ARCHITECTURE • ENGINEERING • PLANNING • INTERIORS
3555 PECOS-MCLEOD IC. LAS VEGAS, NEVADA 89121-3805 (702) 732-0084 FAX: 732-9802

REVISIONS			
REV	DESCRIPTION	DATE	BY

PROJECT
DETENTION FACILITY STORAGE BUILDING
FOUNDATION PLAN

DRAWING NO.
S101
DATE
4-3-97
JOB NO. 95268
FILE NO.

