



NOTES

- 1 FOR FINISH FLOOR DESIGN AND DETAILS SEE SHEET A-12.
- 2 FOR REFLECTED CEILING PLAN SEE SHEET A-14.
- 3 FOR LEGENDS AND SYMBOLS SEE SHEET A-1.
- 4 FOR PARTITION TYPES SEE SHEET A-26.

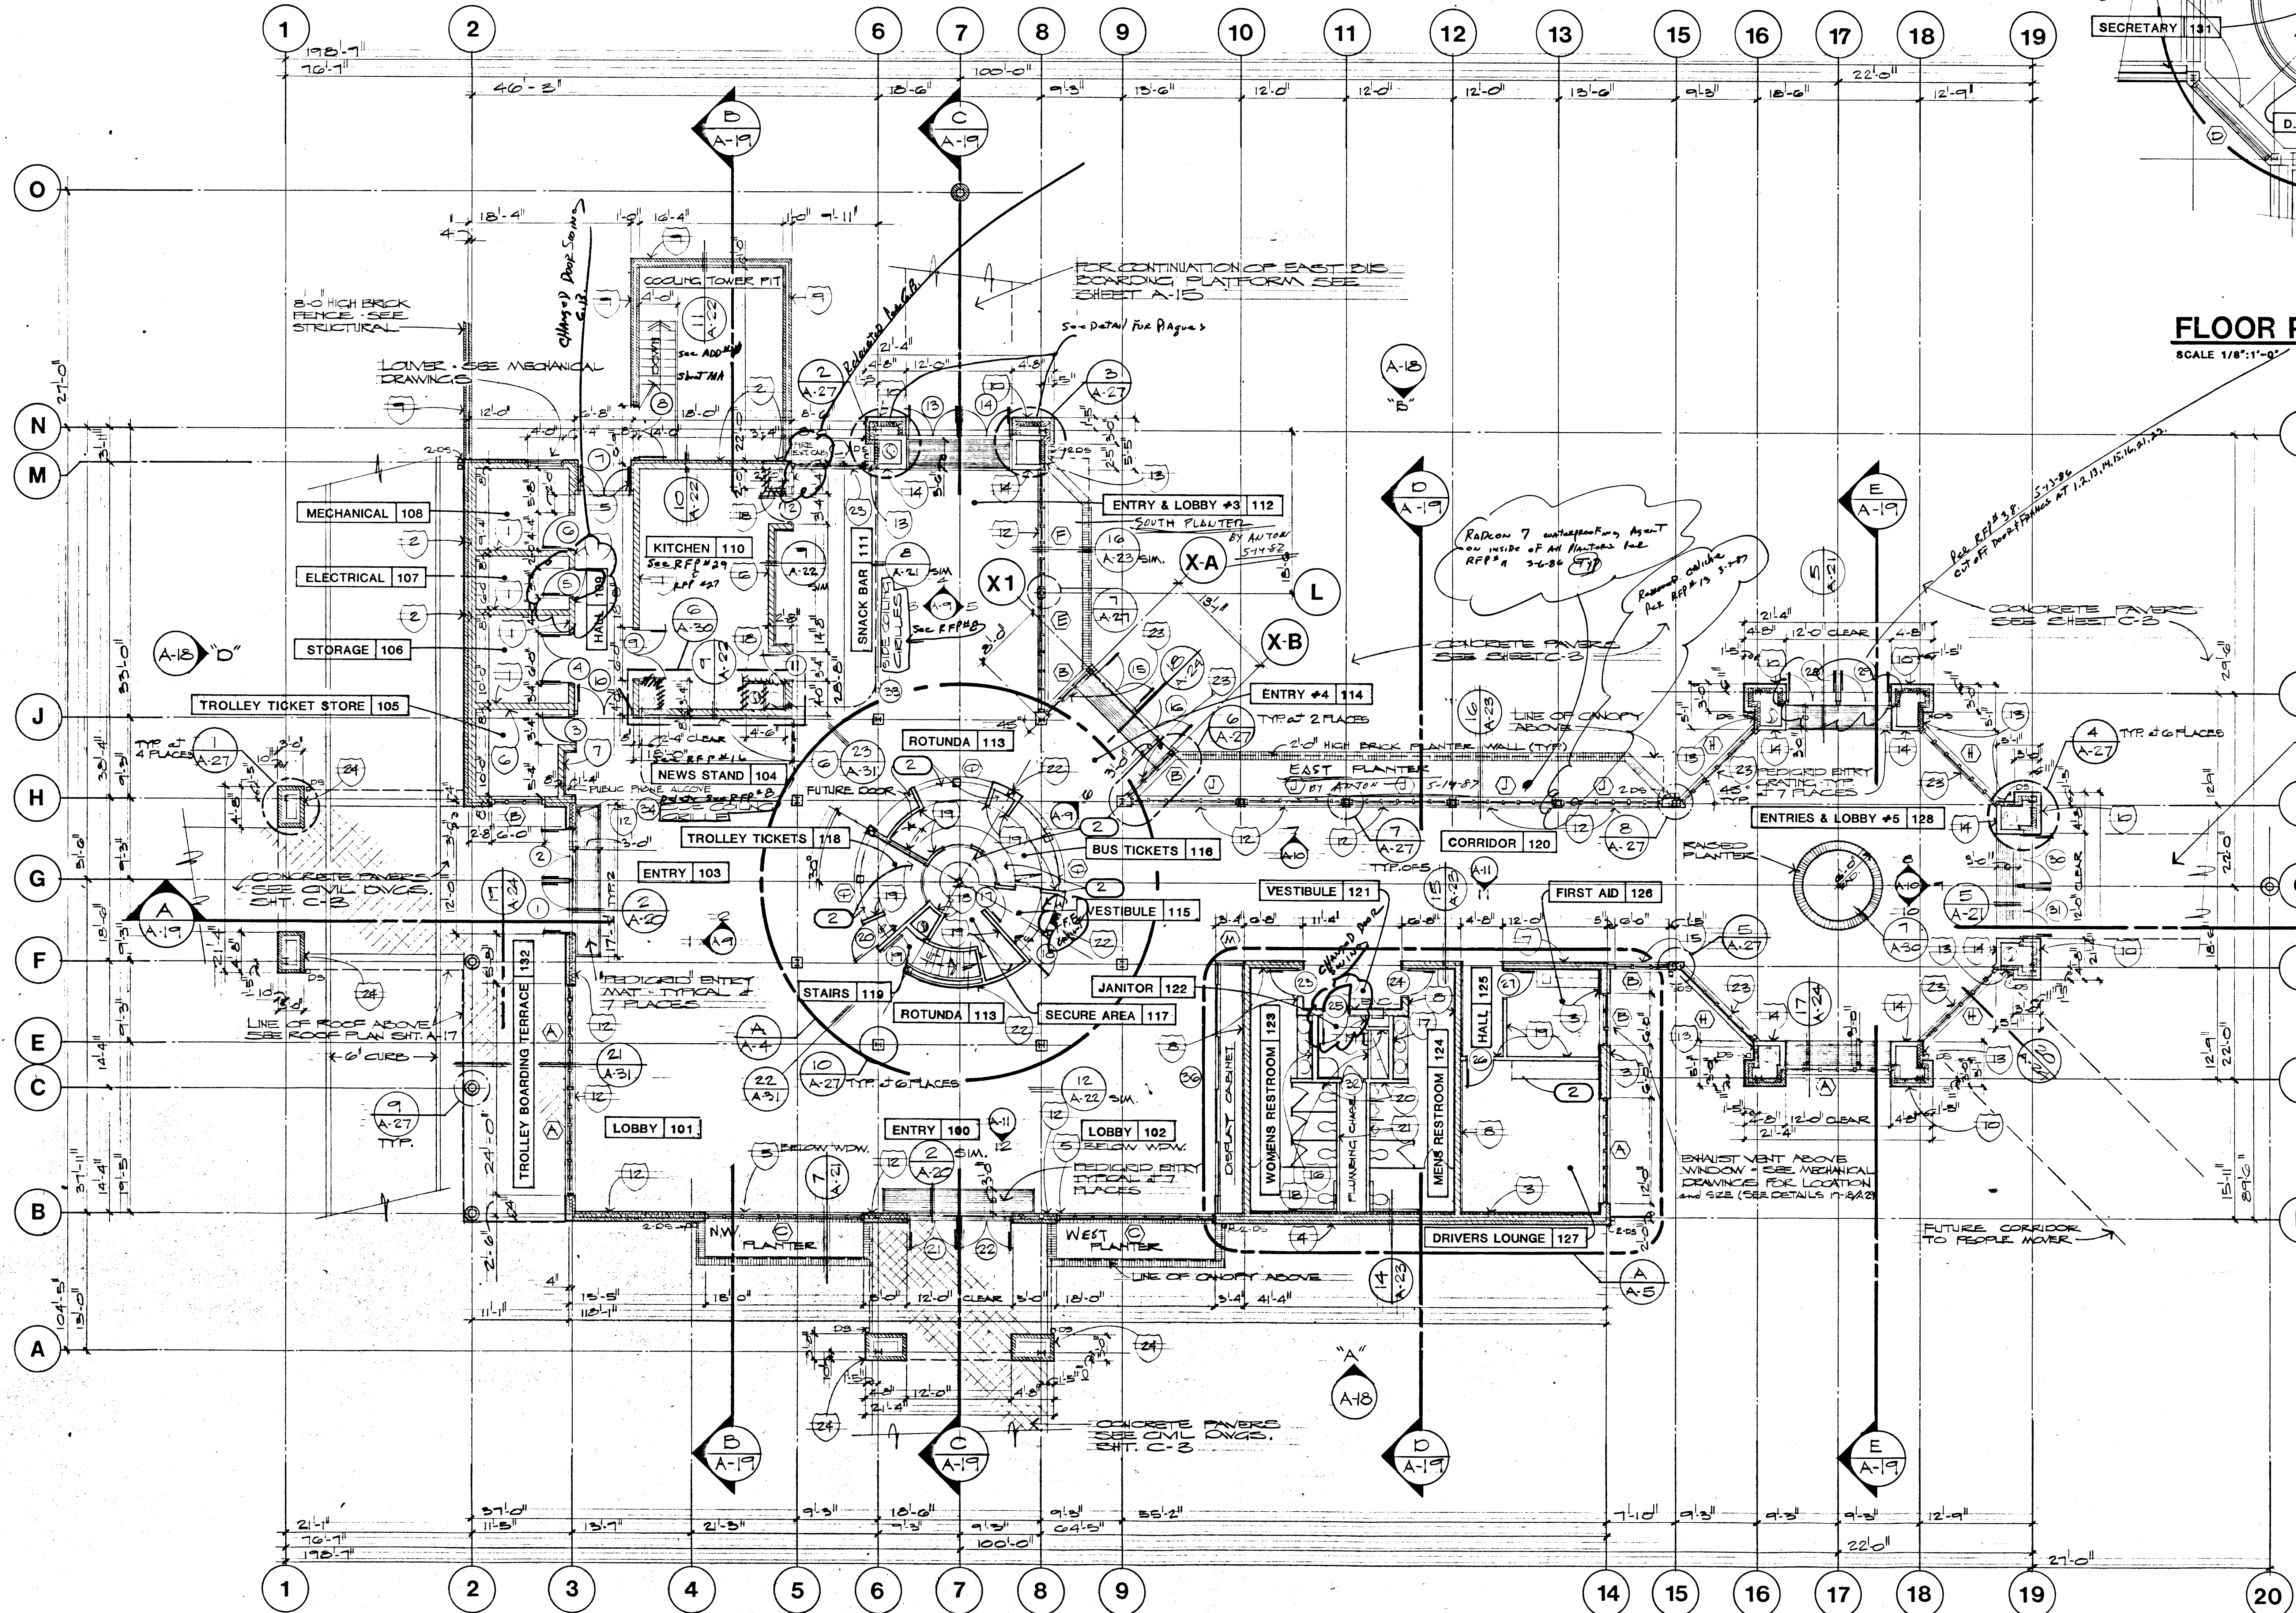

FLOOR PLAN - FIRST LEVEL

SCALE 1/8"=1'-0"

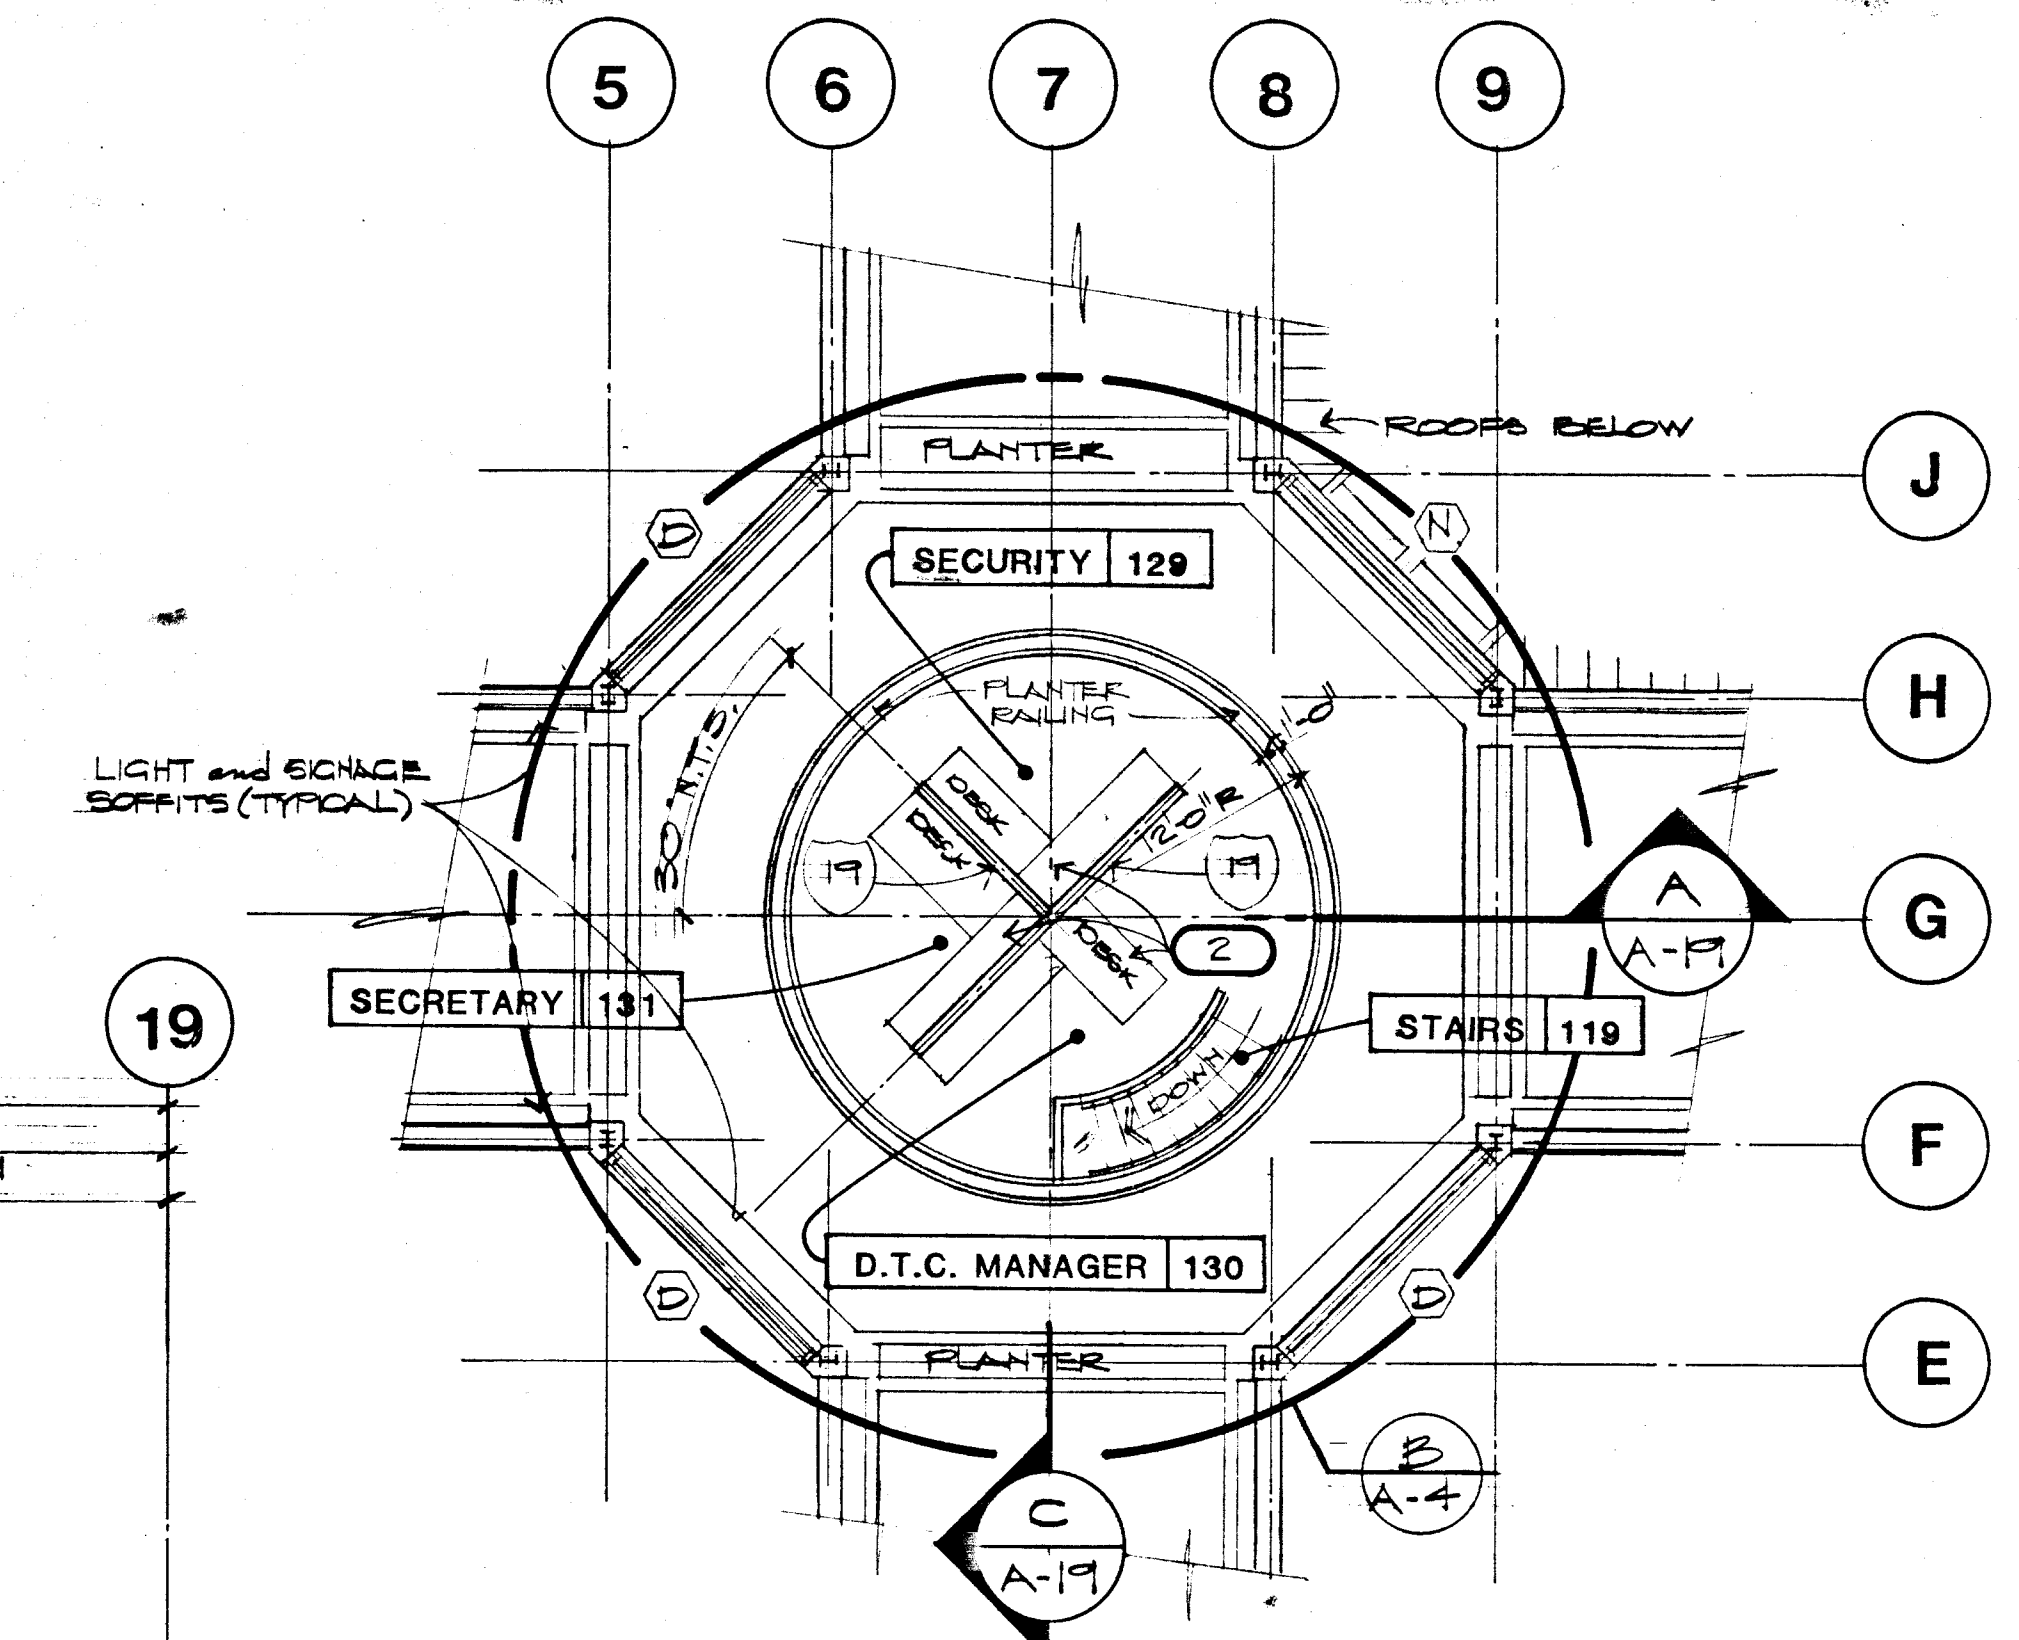

FLOOR PLAN - SECOND LEVEL

SCALE 1/8"=1'-0"

WALL LEGEND

- FACE BRICK OVER C.M.U.
- 8" C.M.U.
- 5/8" WATER RESISTANT GYPSUM BOARD OVER 2 1/2" MTL STUDS WITH RIGID INSULATION
- FACE BRICK OVER 16" GA. MTL STUDS WITH R-19 BATT INSULATION
- 5/8" GYPSUM BOARD OVER 16" GA. MTL STUDS
- FACE BRICK OVER 16" GA. MTL STUDS
- WALL TYPES - SEE SHEET A-26
- DOWNSPOUTS - SEE SHEET A-30 FOR DETAILS
- MECHANICAL SUPPLY DUCT

2 DEDUCTIVE BID ITEM #2(I)

DELETE MILL WORK AS INDICATED, AND LEXAN WINDOWS TYPE 'D'
FOR DETAIL DESCRIPTION SEE SPECIFICATION

DOBRUSKY KUTRELL GARLOCK
Architects
1000 W. WASHINGTON AVE. SUITE 200
LAS VEGAS, NEVADA 89102
(702) 733-0418



Center

City of Las Vegas
Transportation
Las Vegas, Nevada


Downtown

SHEET

A-3

12.06.05

590-01

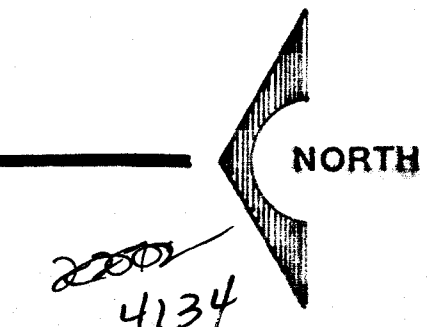

4134