




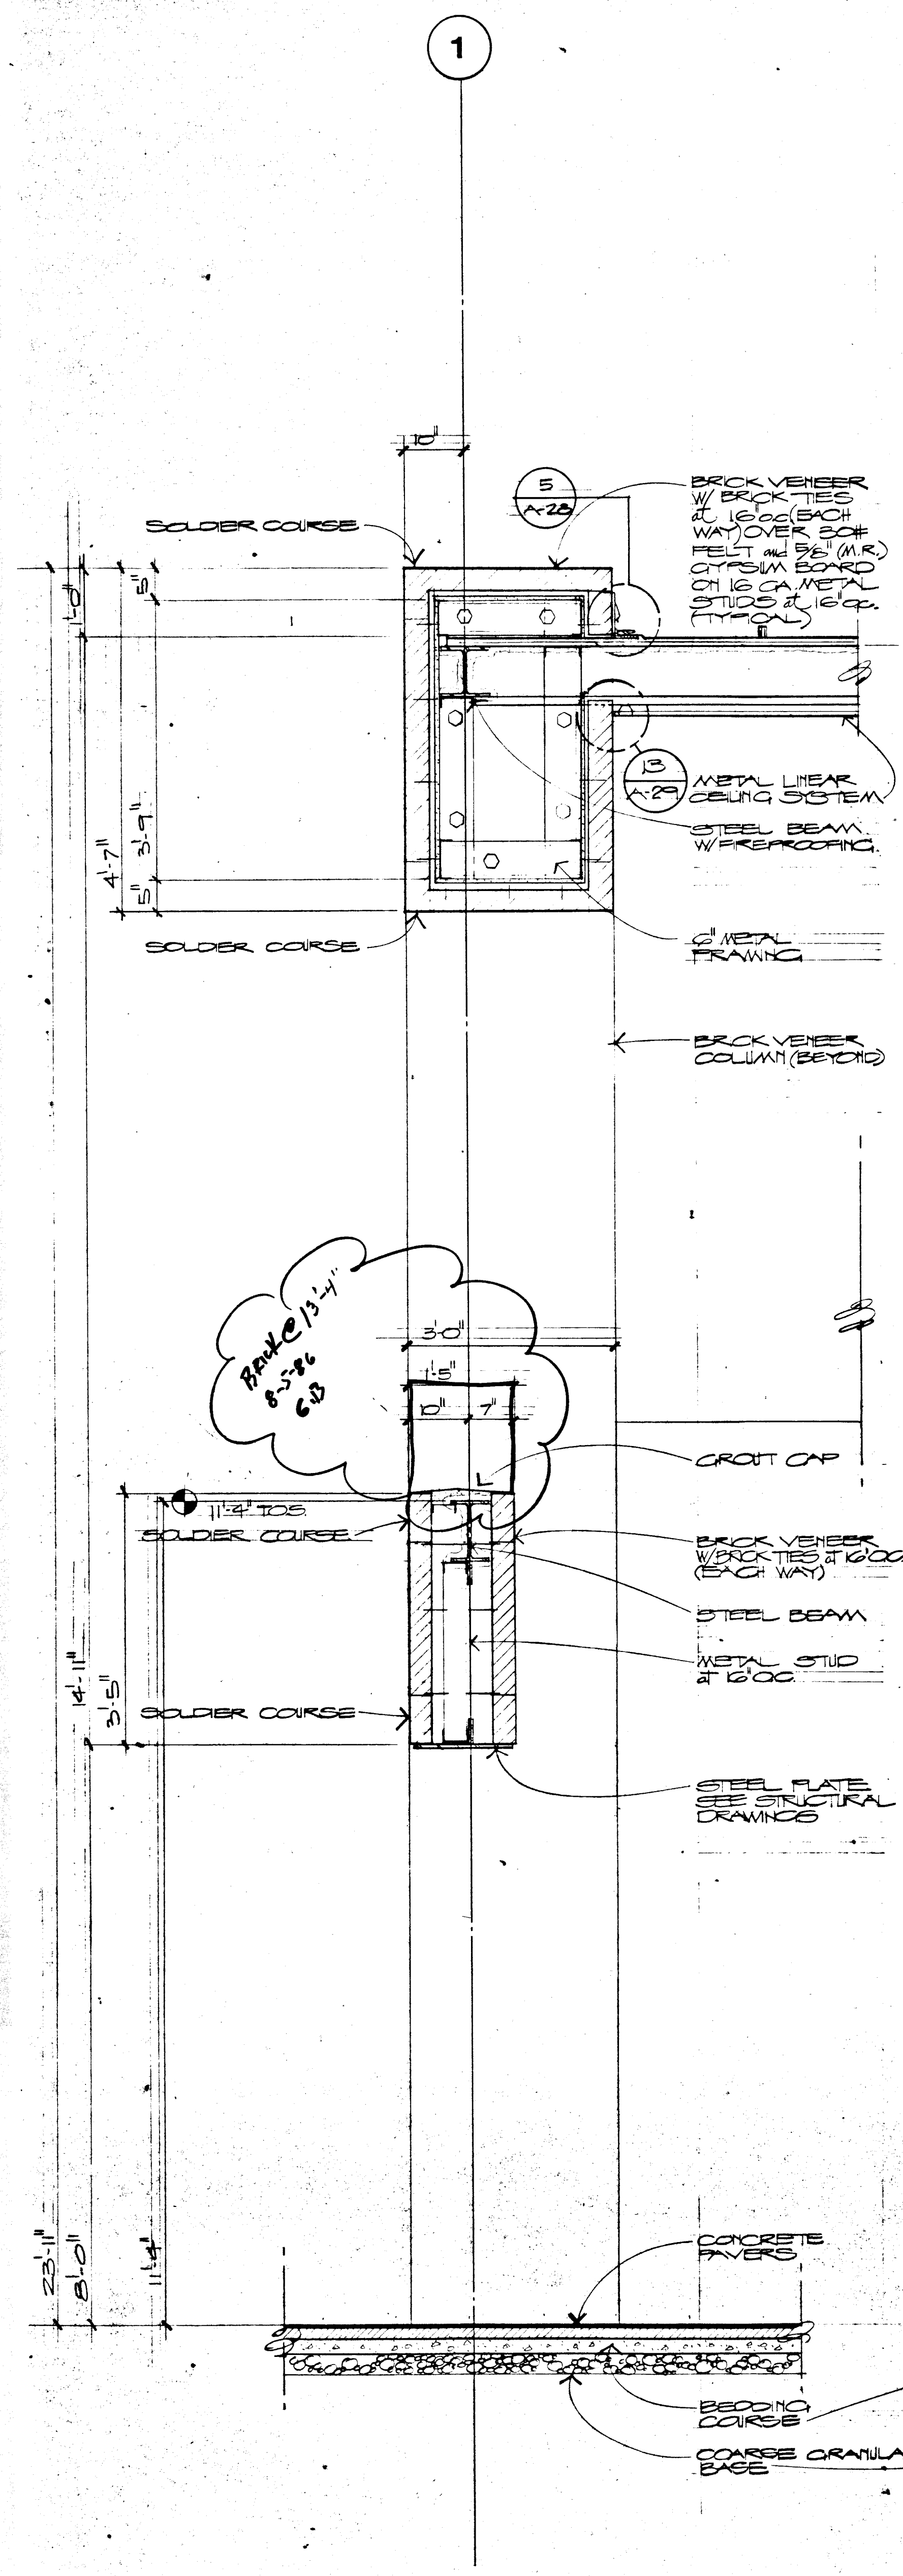


WALL SECTION
SCALE 3/4"=1'-0"

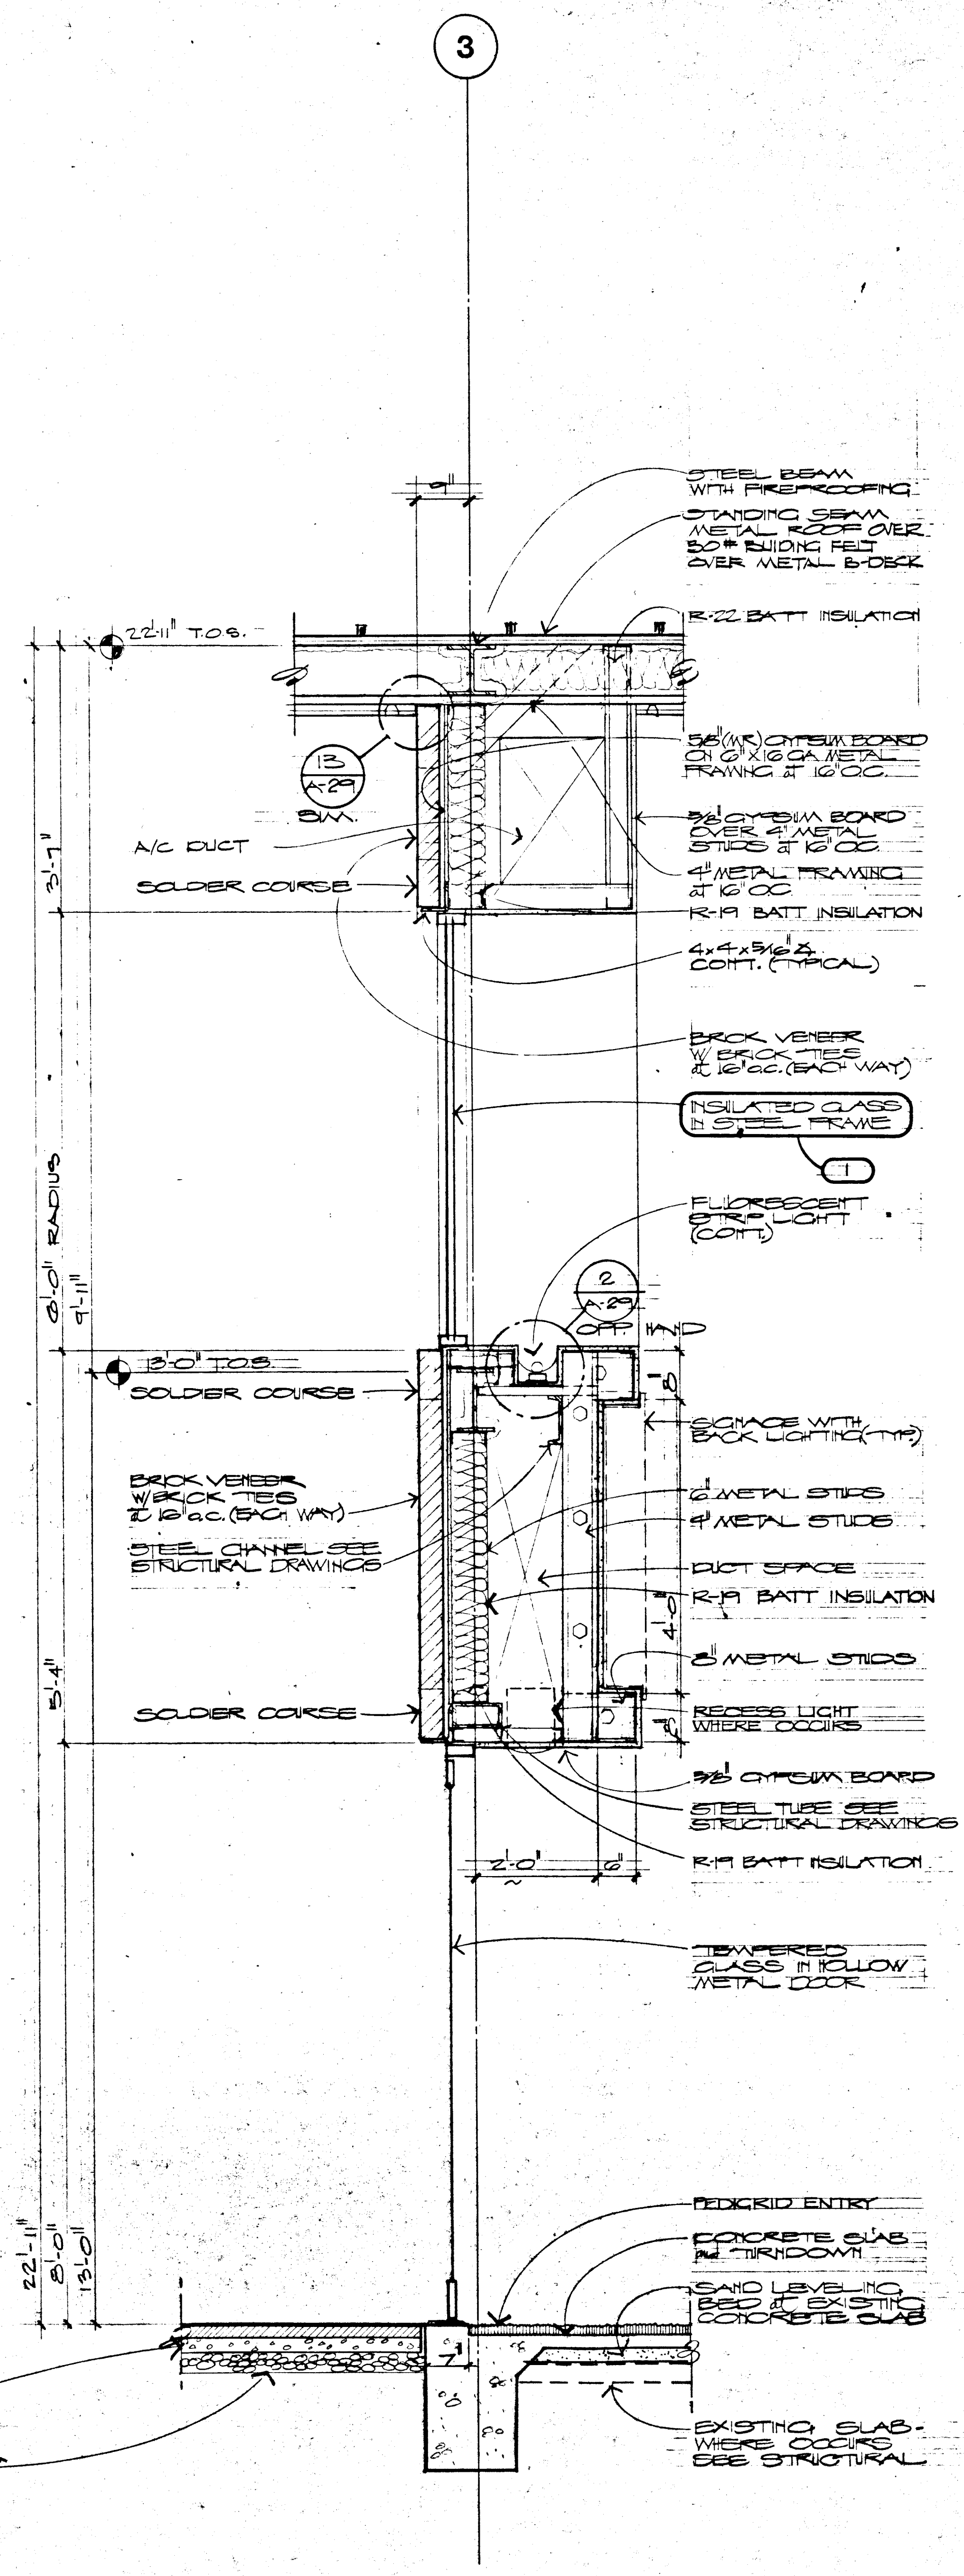

WALL SECTION
SCALE 3/4"=1'-0"

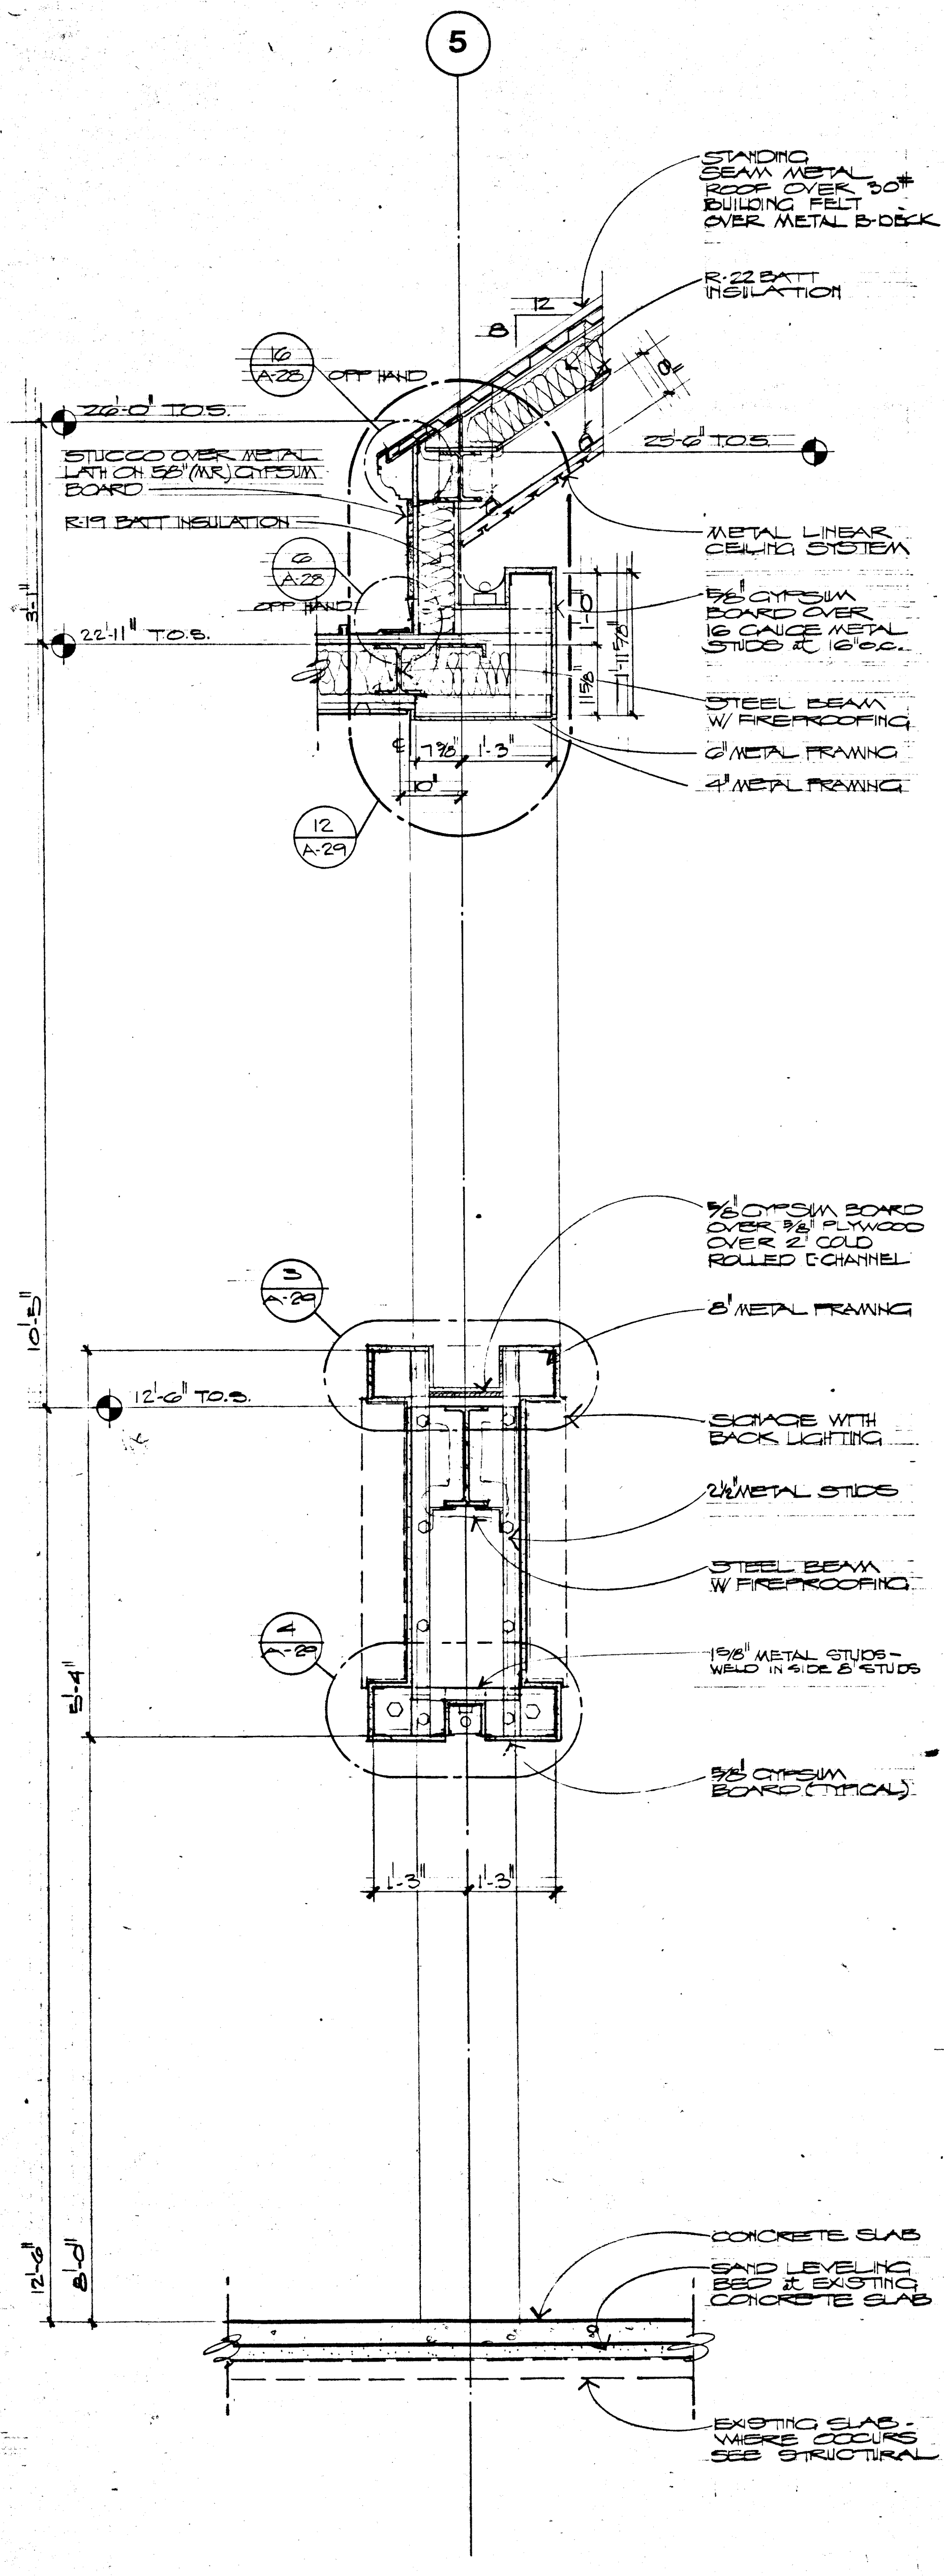

WALL SECTION
SCALE 3/4"=1'-0"

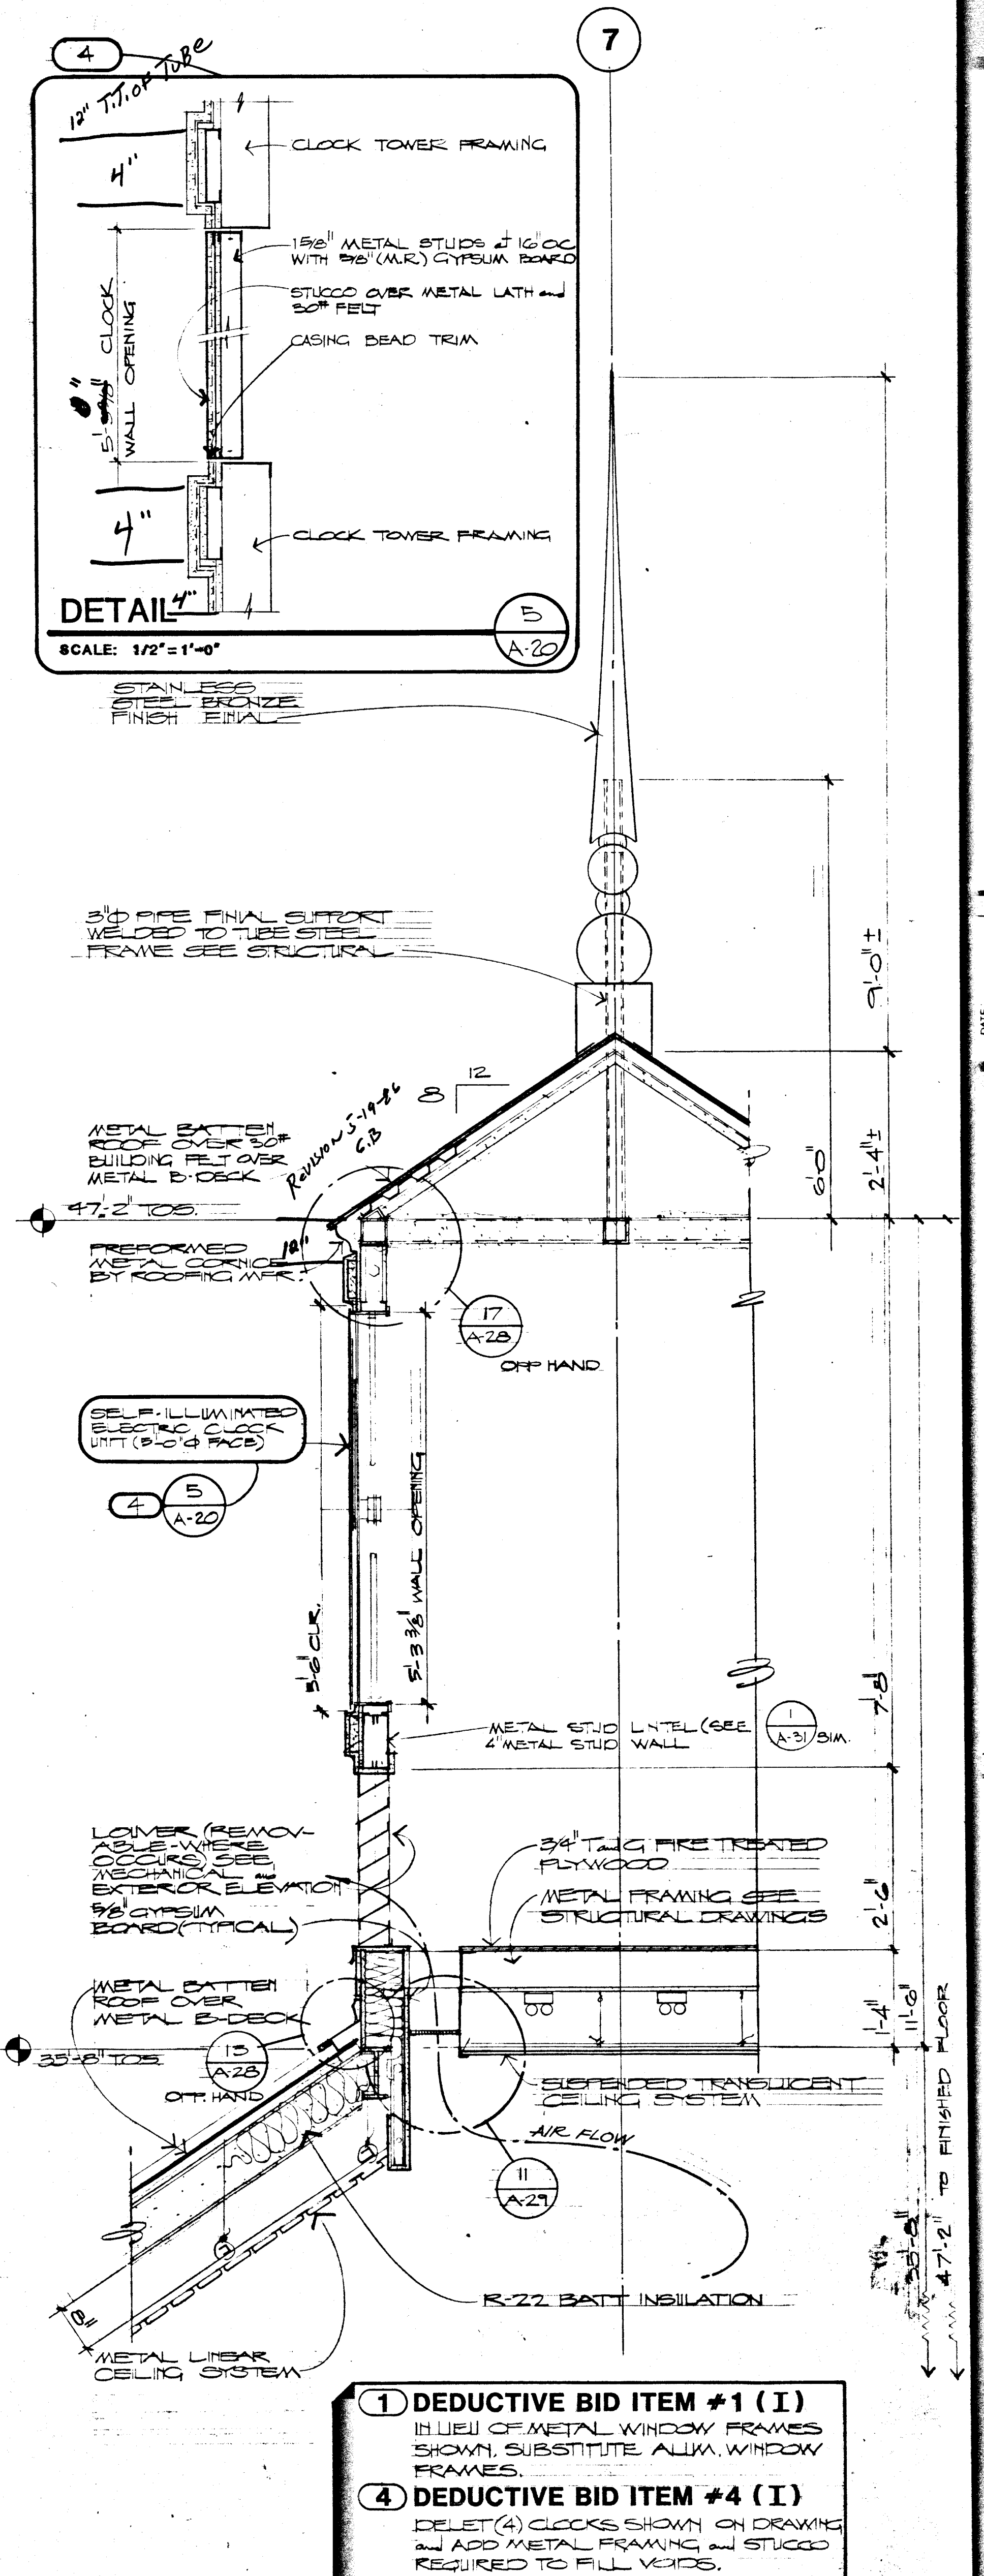

WALL SECTION
SCALE 3/4"=1'-0"

- 1 DEDUCTIVE BID ITEM #1 (I)**
INSTEAD OF METAL WINDOW FRAMES SHOWN, SUBSTITUTE ALUM. WINDOW FRAMES.
- 4 DEDUCTIVE BID ITEM #4 (I)**
DELETE (4) CLOCKS SHOWN ON DRAWING AND ADD METAL FRAMING AND STUCCO REQUIRED TO FILL Voids.
FOR DETAILED DESCRIPTION SEE SPECIFICATIONS.

NOTE:
ALL METAL STUDS TO BE 16 GAUGE UNLESS NOTED OTHERWISE.