


FOR CONSTRUCTION NOTES
REFER TO SHEET CG1.4

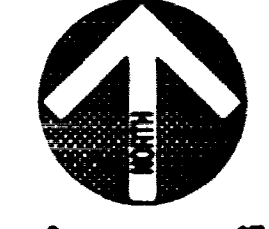

SCALE 1"=40'

DMJM

DMJM P.C.
A Division of
DANIEL, MANN, JOHNSON, & MINDENHALL
1466 East Tropicana, Suite 400
Las Vegas, Nevada 89119
(702) 261-0806 (702) 222-2232 fax


In association with
Perlman
ARCHITECTS
2230 Corporate Circle, Suite 200
Henderson, NV 89014
(702) 990-9900(702) 932-3222 fax

DMJM Arizona, Inc.
Architecture, Structure, Civil,
Mechanical, Electrical, Plumbing
2777 East Camelback Road, Suite 200
Phoenix, AZ 85018-4302 (602) 337-2777

CLARK COUNTY
DEPARTMENT OF
FAMILY AND
YOUTH SERVICES

801 North Pease Road
Las Vegas, NV 89101-2417
(702) 456-6210 phone (702) 456-6218 fax
Kirby L. Burgess- Director
Cranford L. Crawford- Asst. Director
Adrienne B. Cox- Asst. Director

CITY
RESUBMITTAL

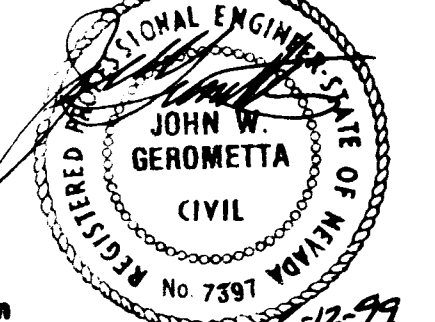


Registration No. 7391 12-99

Revisions

No.	Description
1	11-09-98 ADENDUM #1
2	12/15/98 CITY REVISION


Date: FEBRUARY 12, 1999
Drawn By: SMS/SAS
DMJM Job No.: 5745.03

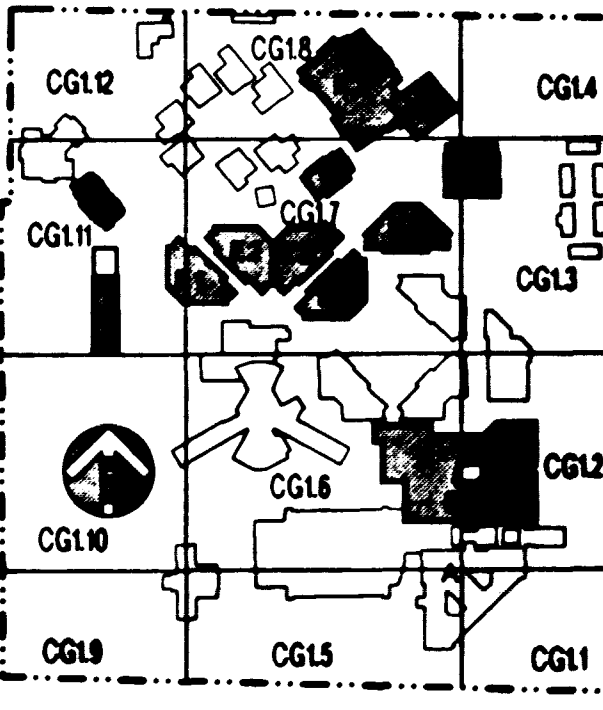

Key Plan

**GRADING AND
PAVING PLAN**

CG1.5

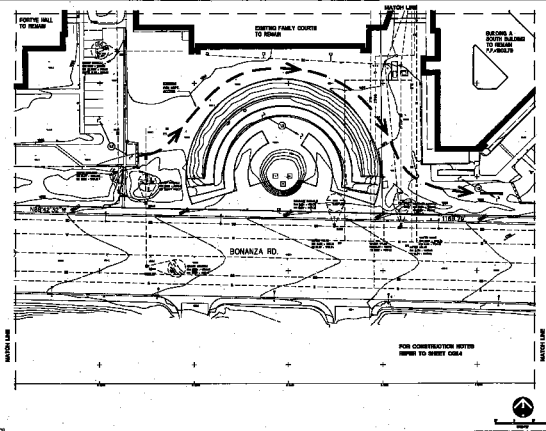

DWJM

DAVE P.E.
 A PROFESSIONAL ENGINEER
 LICENSE NO. 10000
 STATE OF MISSISSIPPI

Perleman
 ENGINEERS ARCHITECTS
 1000 N. GULF BLVD., SUITE 100
 DALLAS, TEXAS 75201
 (214) 750-1000

1000 Adams Dr.
 GIBSONVILLE, NC
 704-885-2700

CLARK COUNTY
 DEPARTMENT OF
 PUBLIC AND YOUTH SERVICES

1000 Adams Dr.
 GIBSONVILLE, NC 27039
 City Engineer
 704-885-2700



Revisions:
 1. 11-09-06 CORRECT PT
 2. 12/16/06 CITY REVIEW

Date: FEBRUARY 16, 2006
 Drawn by: MERRILL
 Scale: As Shown



City File:
GRADING AND PAVING PLAN

CG1.5
 1/2" = 10'-0"
 11/27/07 11 OF 17