



CONSTRUCTION NOTES

SANITARY SEWER

NOTE: ALL WATER, SEWER AND STORM DRAIN LINES ARE PRIVATELY OWNED AND MAINTAINED.

- S-1. REMOVE EXISTING SEWER LINE.
- S-2. CONSTRUCT TYPE 1 48" MANHOLE WITH MANHOLE RING AND COVER PER CC-USD NO. 403 & 409.
- S-3. CONSTRUCT TYPE 1A 48" MANHOLE WITH MANHOLE RING AND COVER PER CC-USD NO. 404 & 409.
- S-4. INSTALL PVC SEWER LINE SDR 35, SIZE AS INDICATED.
- S-5. INSTALL 8" PVC SEWER LINE SDR 35 AT A MINIMUM SLOPE OF 0.33%, CONNECT TO EXISTING SANITARY SEWER MANHOLE AFTER INSPECTION AND ACCEPTANCE.
- S-6. REMOVE MANHOLE AND CAP LINE.
- S-7. ABANDON LINE, PLUG INLET AT MANHOLE 6.
- S-8. INSTALL MANHOLE IN EXISTING LINE, ROUTE TO MANHOLE 3.
- S-9. INSTALL 6" PVC SEWER LINE SDR 35 AT A MINIMUM SLOPE OF 0.50% TO WITHIN 5' OF BUILDING. PROVIDE 6" TEE SADDLE AND CONNECT TO PROPOSED SANITARY SEWER LINE AFTER INSPECTION AND ACCEPTANCE. (SEE PLUMB'G. FOR CONTINUATION).
- S-10. INSTALL 8" PVC SEWER LINE SDR 35 AT A MINIMUM SLOPE OF 0.33% TO WITHIN 5' OF BUILDING. INSTALL 6" CLEANOUTS AS SHOWN. (SEE PLUMB'G. FOR CONTINUATION).
- S-11. INSTALL 6" PVC SEWER LINE SDR 35 AT A MINIMUM SLOPE OF 0.50% TO WITHIN 5' OF BUILDING. VERIFY ELEVATION AT TOP OF EXISTING UTILITY TUNNEL PRIOR TO CONSTRUCTION. NOTIFY ENGINEER OF ANY UTILITY LINE CONFLICTS.
- S-12. INSTALL 5' OF 8" PVC SEWER LINE SDR 35 AT A SLOPE OF 0.33% AND PLUG.

NOTE: WATER AND SEWER LINES MUST BE SEPARATED HORIZONTALLY BY 6'. WHERE WATER AND SEWER LINES CROSS WITH A VERTICAL ELEVATION DISTANCE LESS THAN 2', ENCASE SEWER LINE 6" THICK WITH 1200 P.S.I. CONCRETE GROUT.

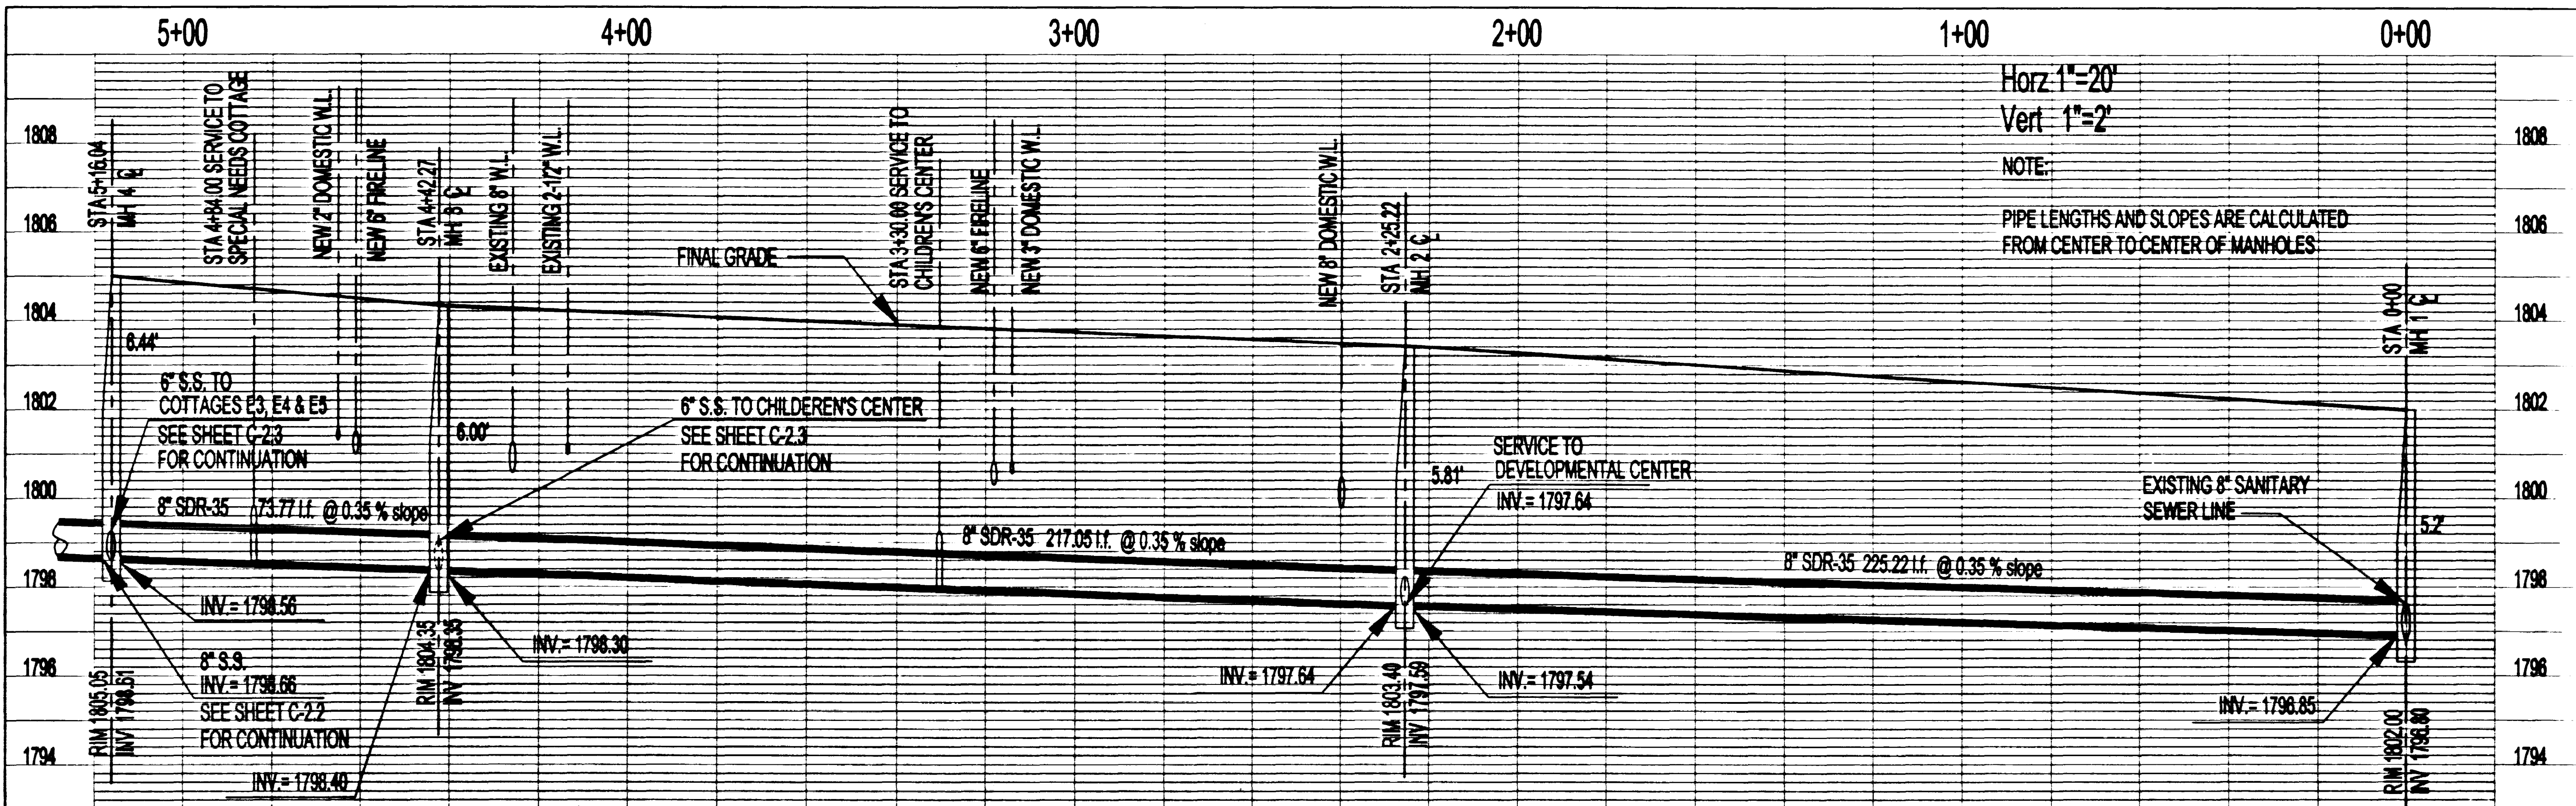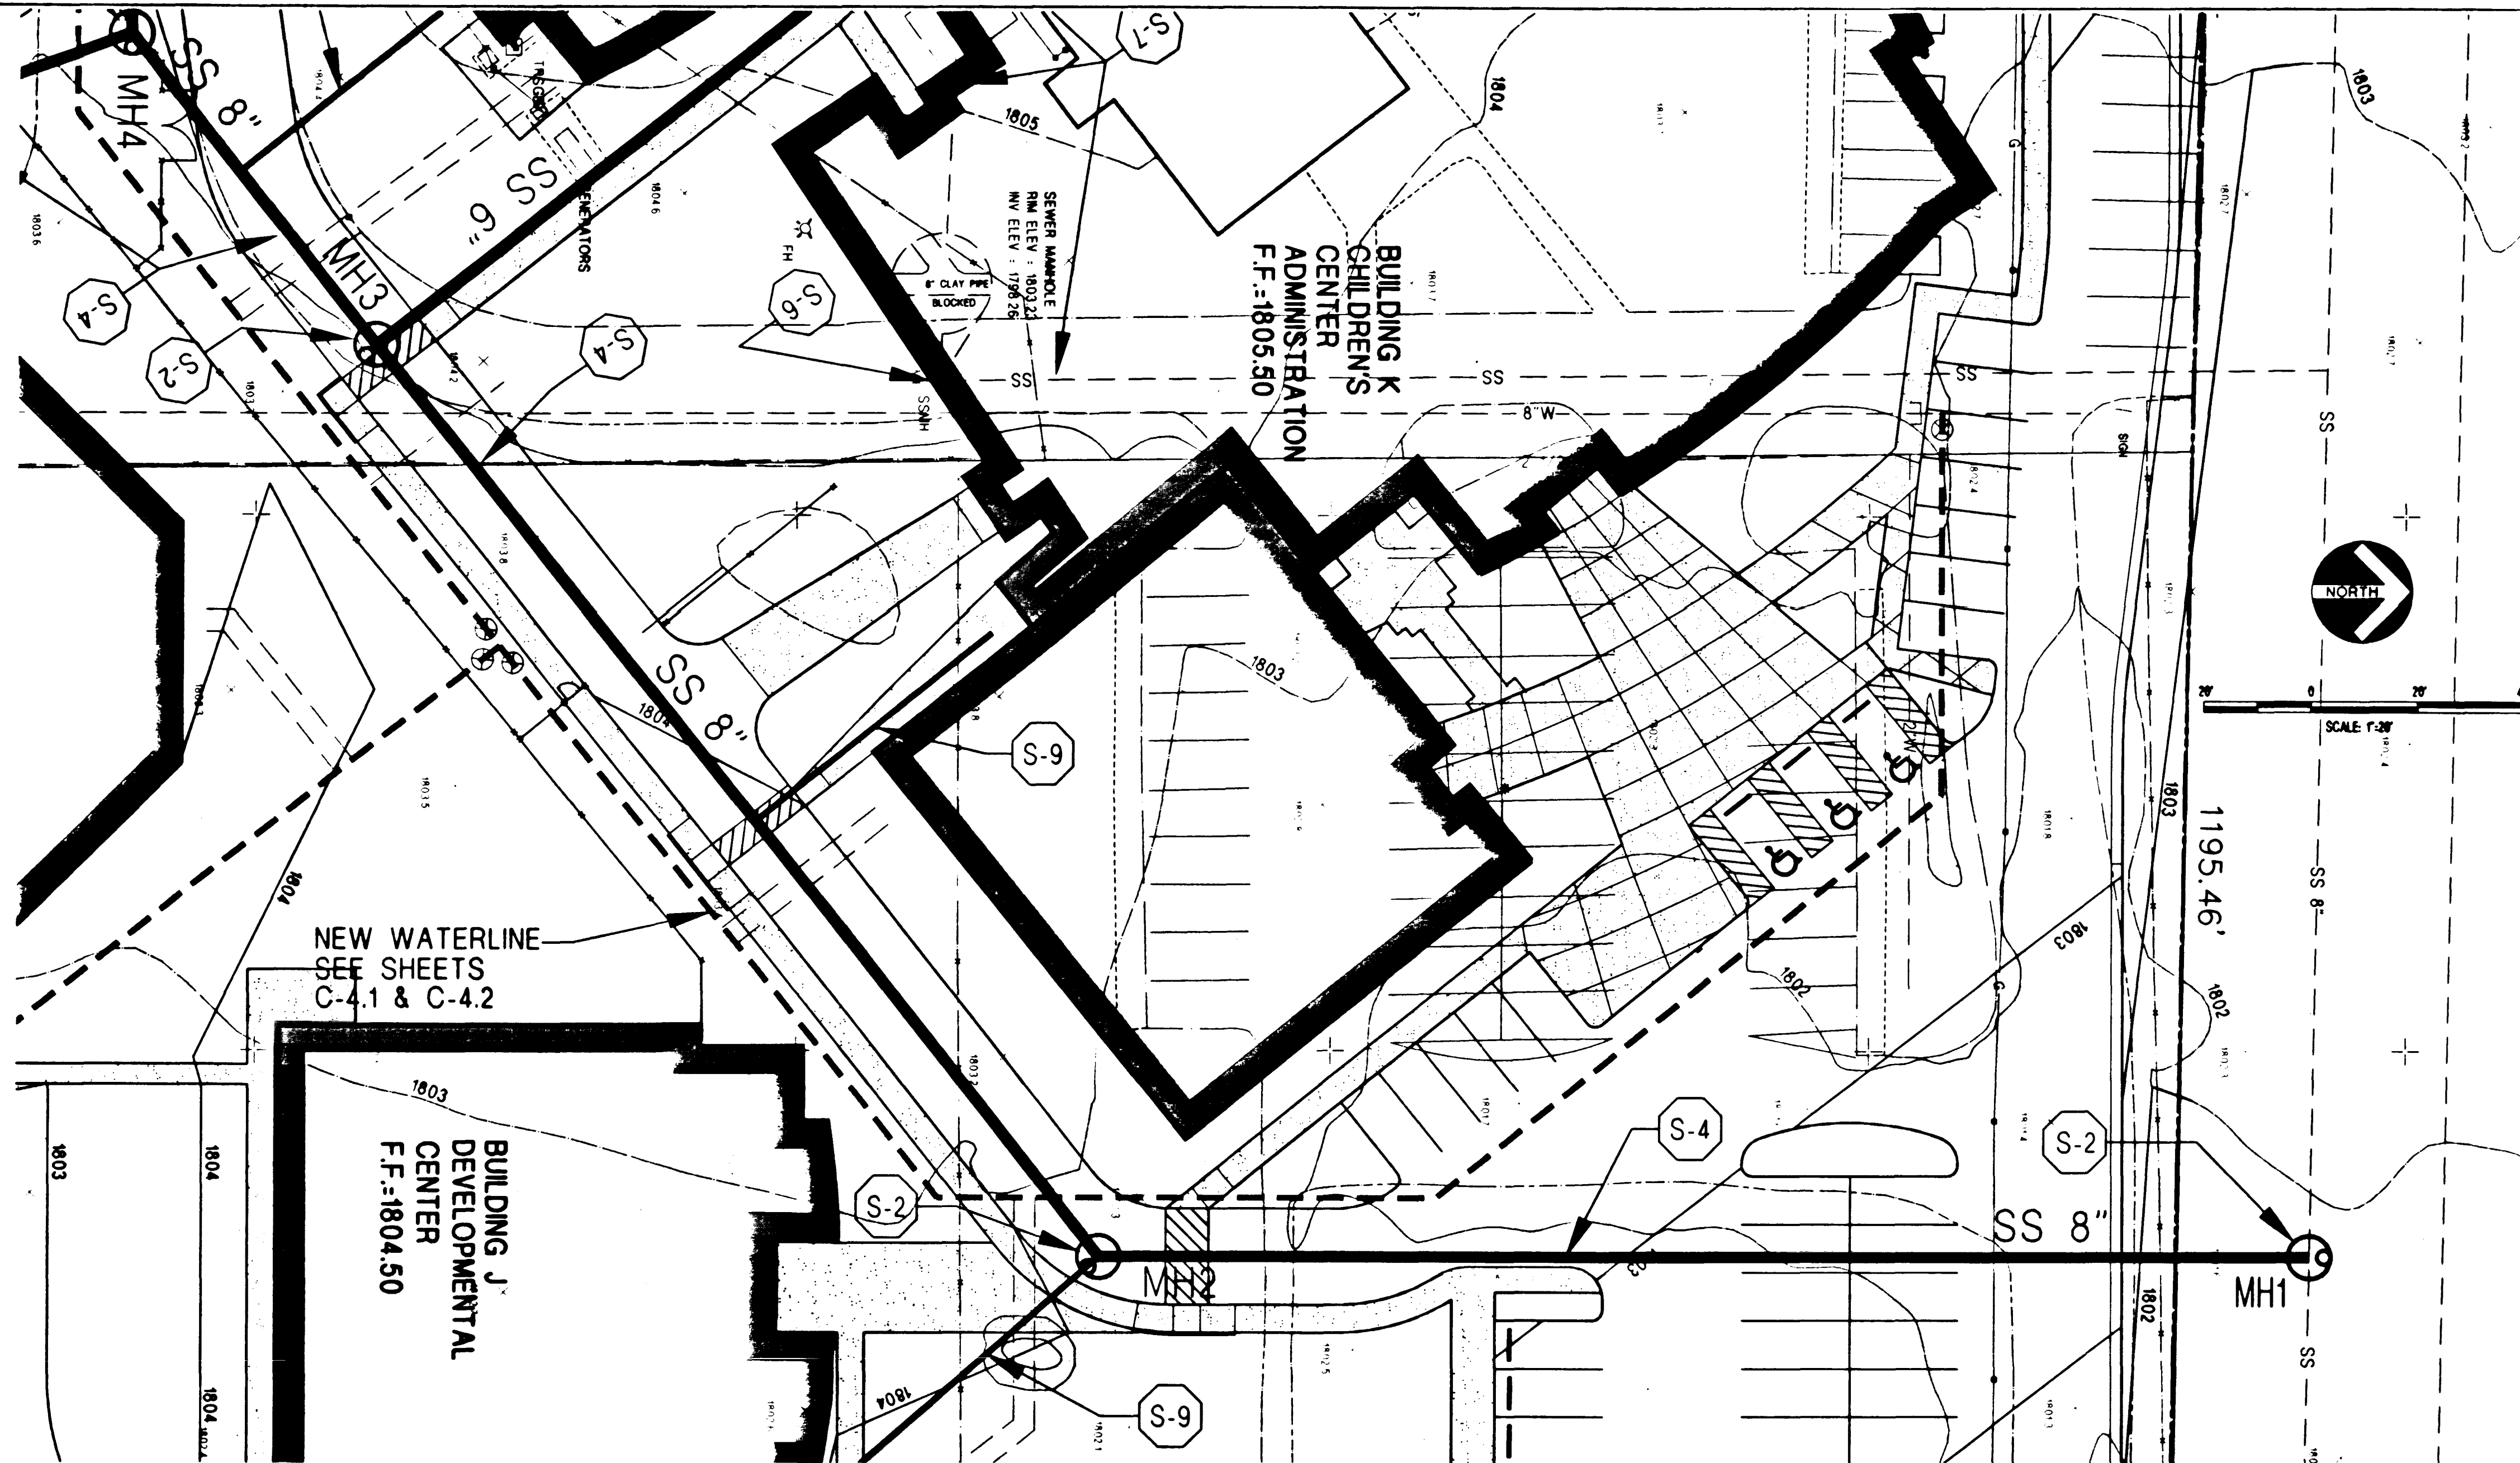

DMJM

DMJM P.C.

A Division of
DANIEL, MANN, JOHNSON, & MENDENHALL
1455 East Tropicana, Suite 400
Las Vegas, Nevada 89119
(702) 261-0806 (702) 222-2282 fax

In association with

Perlman

ARCHITECTS
2230 Corporate Circle, Suite 200
Henderson, NV 89014
(702) 990-9900/(702) 932-3222 fax

DMJM Arizona, Inc.

Architecture, Structure, Civil,
Mechanical, Electrical, Plumbing


2777 East Camelback Road, Suite 200
Phoenix, AZ 85016-4302 (602) 537-2777

CLARK COUNTY DEPARTMENT OF FAMILY AND YOUTH SERVICES

601 North Pease Road
Las Vegas, NV 89101-2417
(702) 465-6210 phone (702) 465-6210 fax

Kirby L. Burgess- Director
Cranford L. Crawford- Asst. Director
Adrienne B. Cox- Asst. Director

CITY RESUBMITTAL

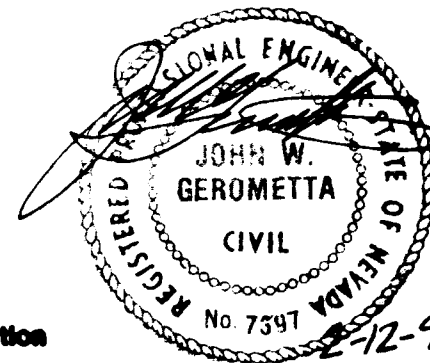


Registration

Revisions

No. Description

- 11-09-98 ADENDUM #1
- 12/15/98 CITY REVISION

Date: FEBRUARY 12, 1999
Drawn By: SMS/SAS
DMJM Job No.: 5745.03

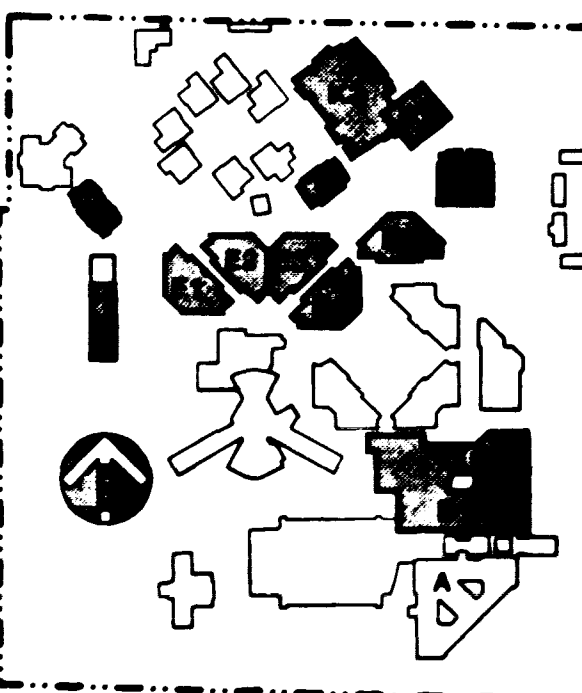

Key Plan

SANITARY SEWER PLAN AND PROFILE

C-2.1



107-V3077

29 OF 36

© 1999 DMJM

CONSTRUCTION NOTES

1. ALL WORK SHALL BE IN ACCORDANCE WITH THE LATEST EDITIONS OF THE STANDARD SPECIFICATIONS FOR HIGHWAY CONSTRUCTION, AS APPLICABLE.
2. THE CONTRACTOR SHALL BE RESPONSIBLE FOR OBTAINING ALL NECESSARY PERMITS AND APPROVALS FROM THE APPROPRIATE AGENCIES.
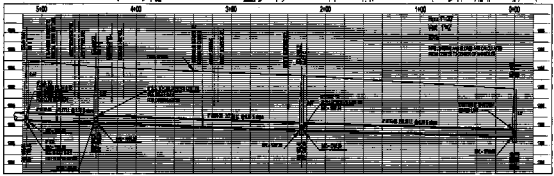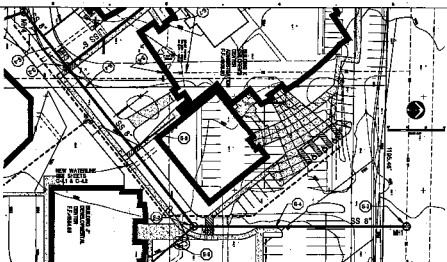

DMJM

DRIVE P.O.
CLARK COUNTY
CLARK COUNTY
CLARK COUNTY

Redman
CLARK COUNTY
CLARK COUNTY

