



Call before you Dig
1-800-227-2600

Call before you Overhead
1-702-593-6111
NEVADA POWER ENVIRONMENT AND
SAFETY SERVICES DEPARTMENT

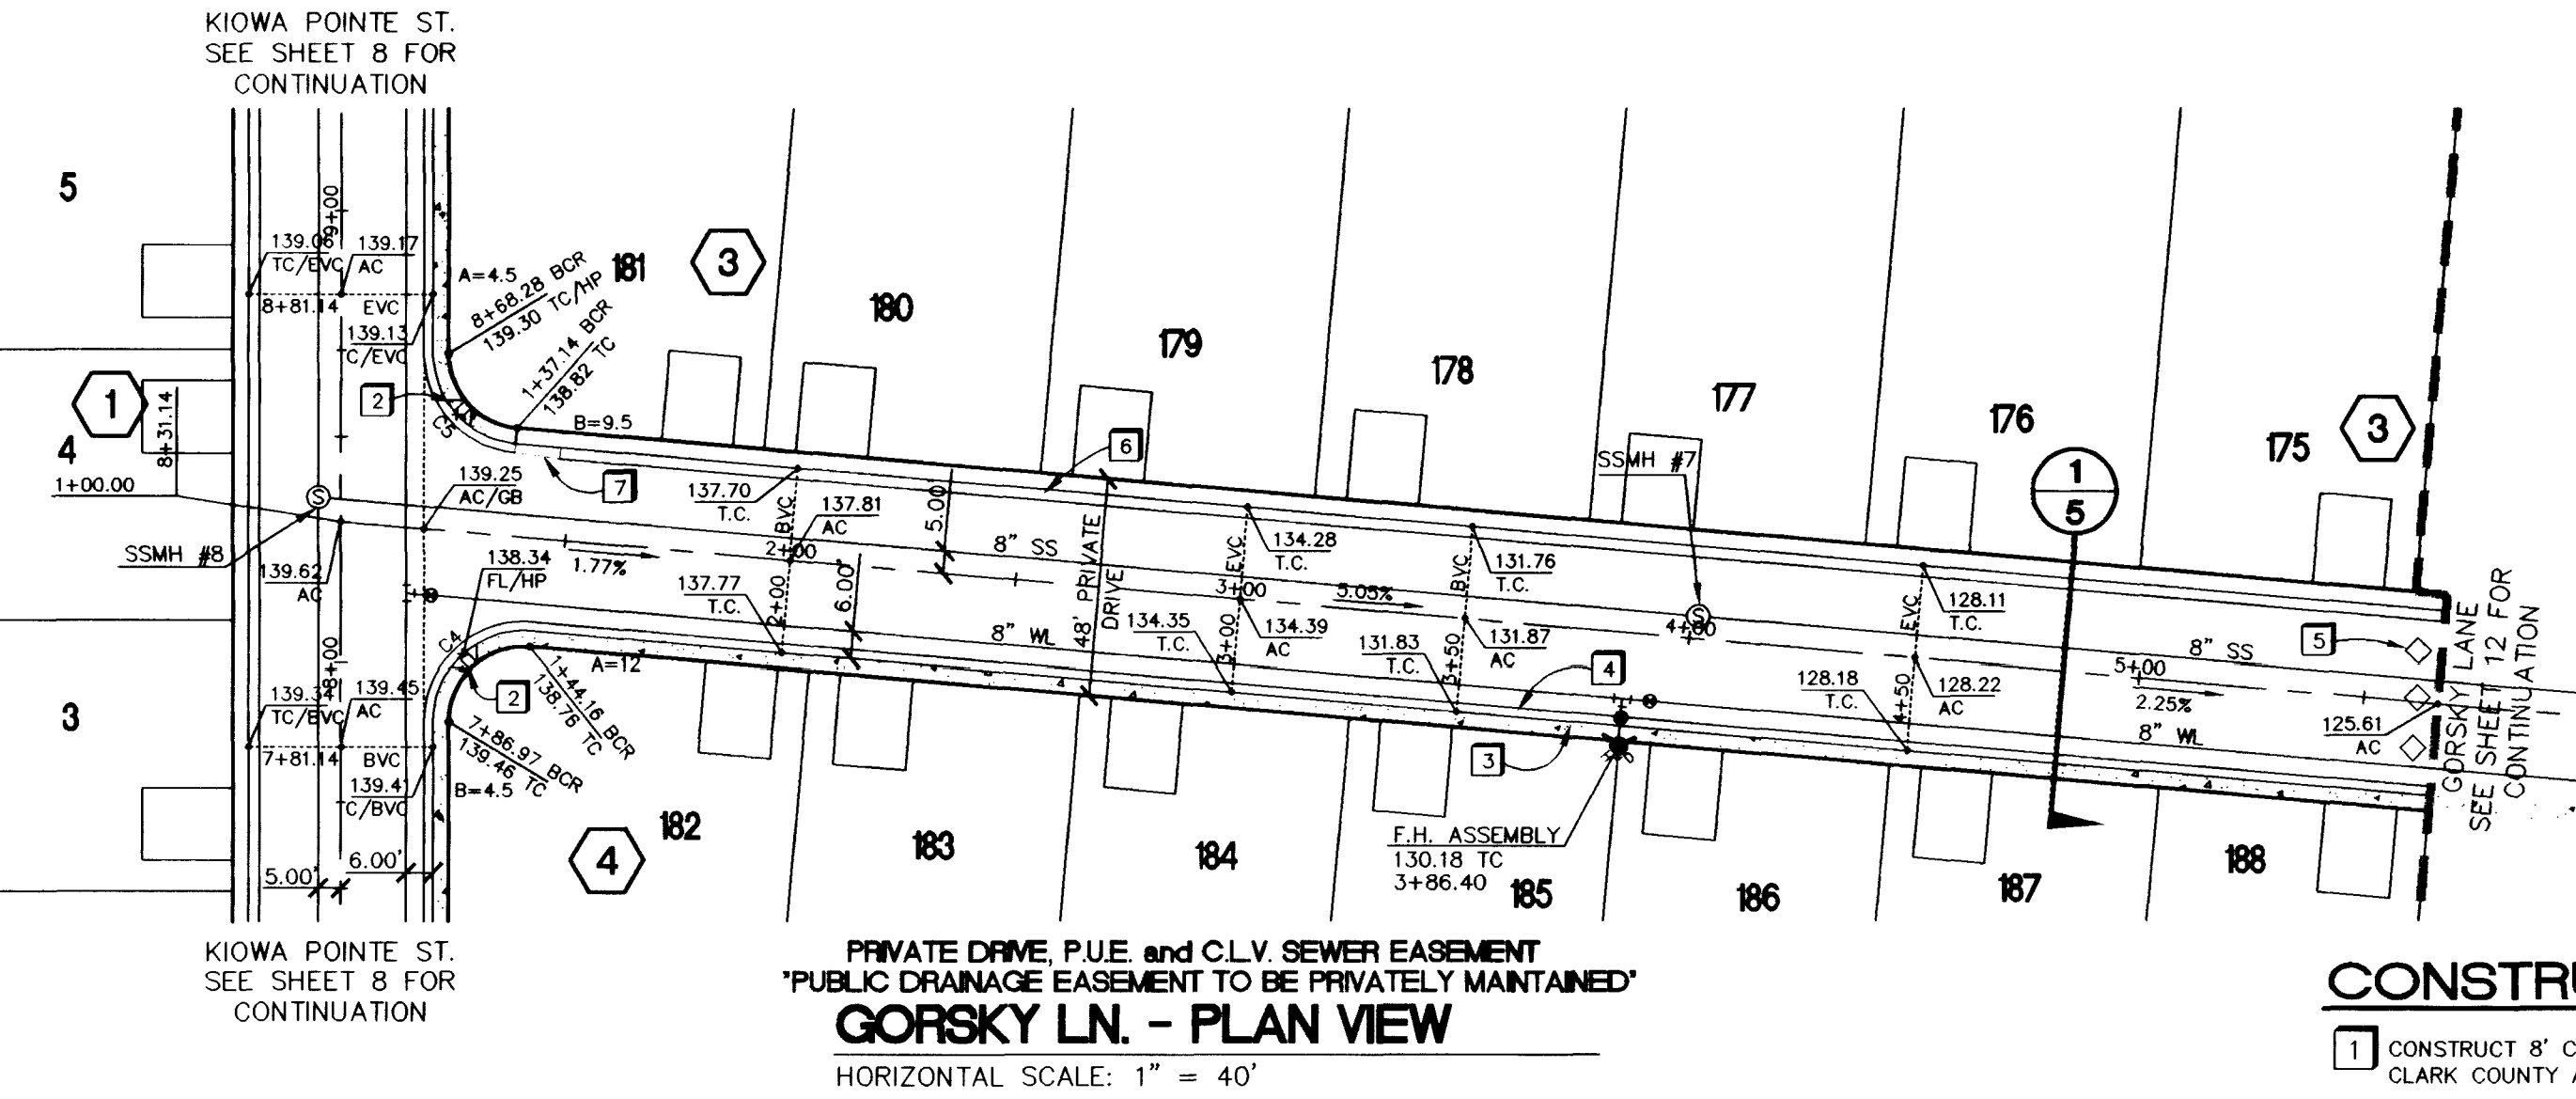




BACK OF CURB CURVE DATA

No.	RADIUS	DELTA	LENGTH	TANGENT
C1	22.02'	88°37'35"	34.06'	21.50'
C2	22.00'	90°00'00"	34.56'	22.00'
C3	4.00'	180°00'00"	12.57'	12.57'
C4	20.00'	94°57'15"	33.15'	21.81'
C5	20.00'	85°02'45"	29.69'	18.34'
C6	25.00'	90°00'44"	39.27'	25.00'
C7	25.00'	90°00'00"	39.27'	25.00'

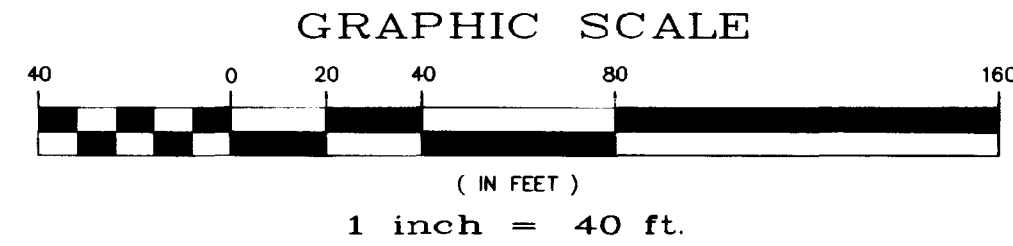

BENCHMARK

C.L.V. BENCHMARK 1LV90 16NW6
UCS&GS BM #1169
ELEV. = 764.7181 (M) NAVD 88
ELEV. = 2508.9126 (FT)

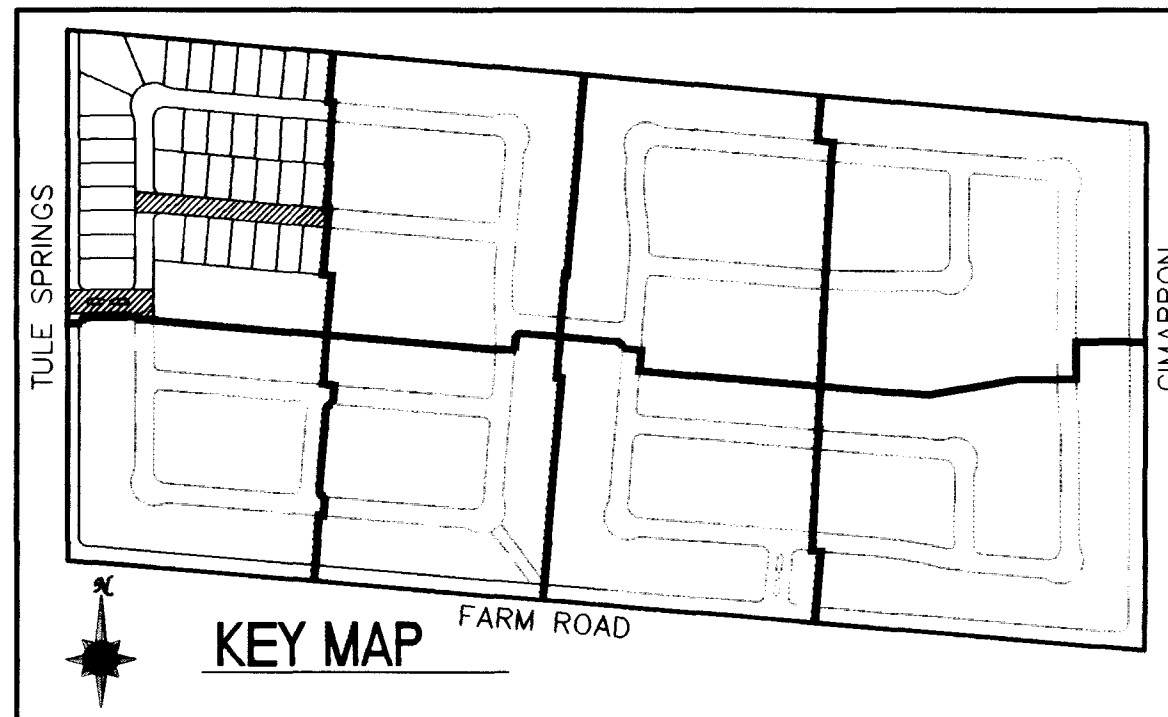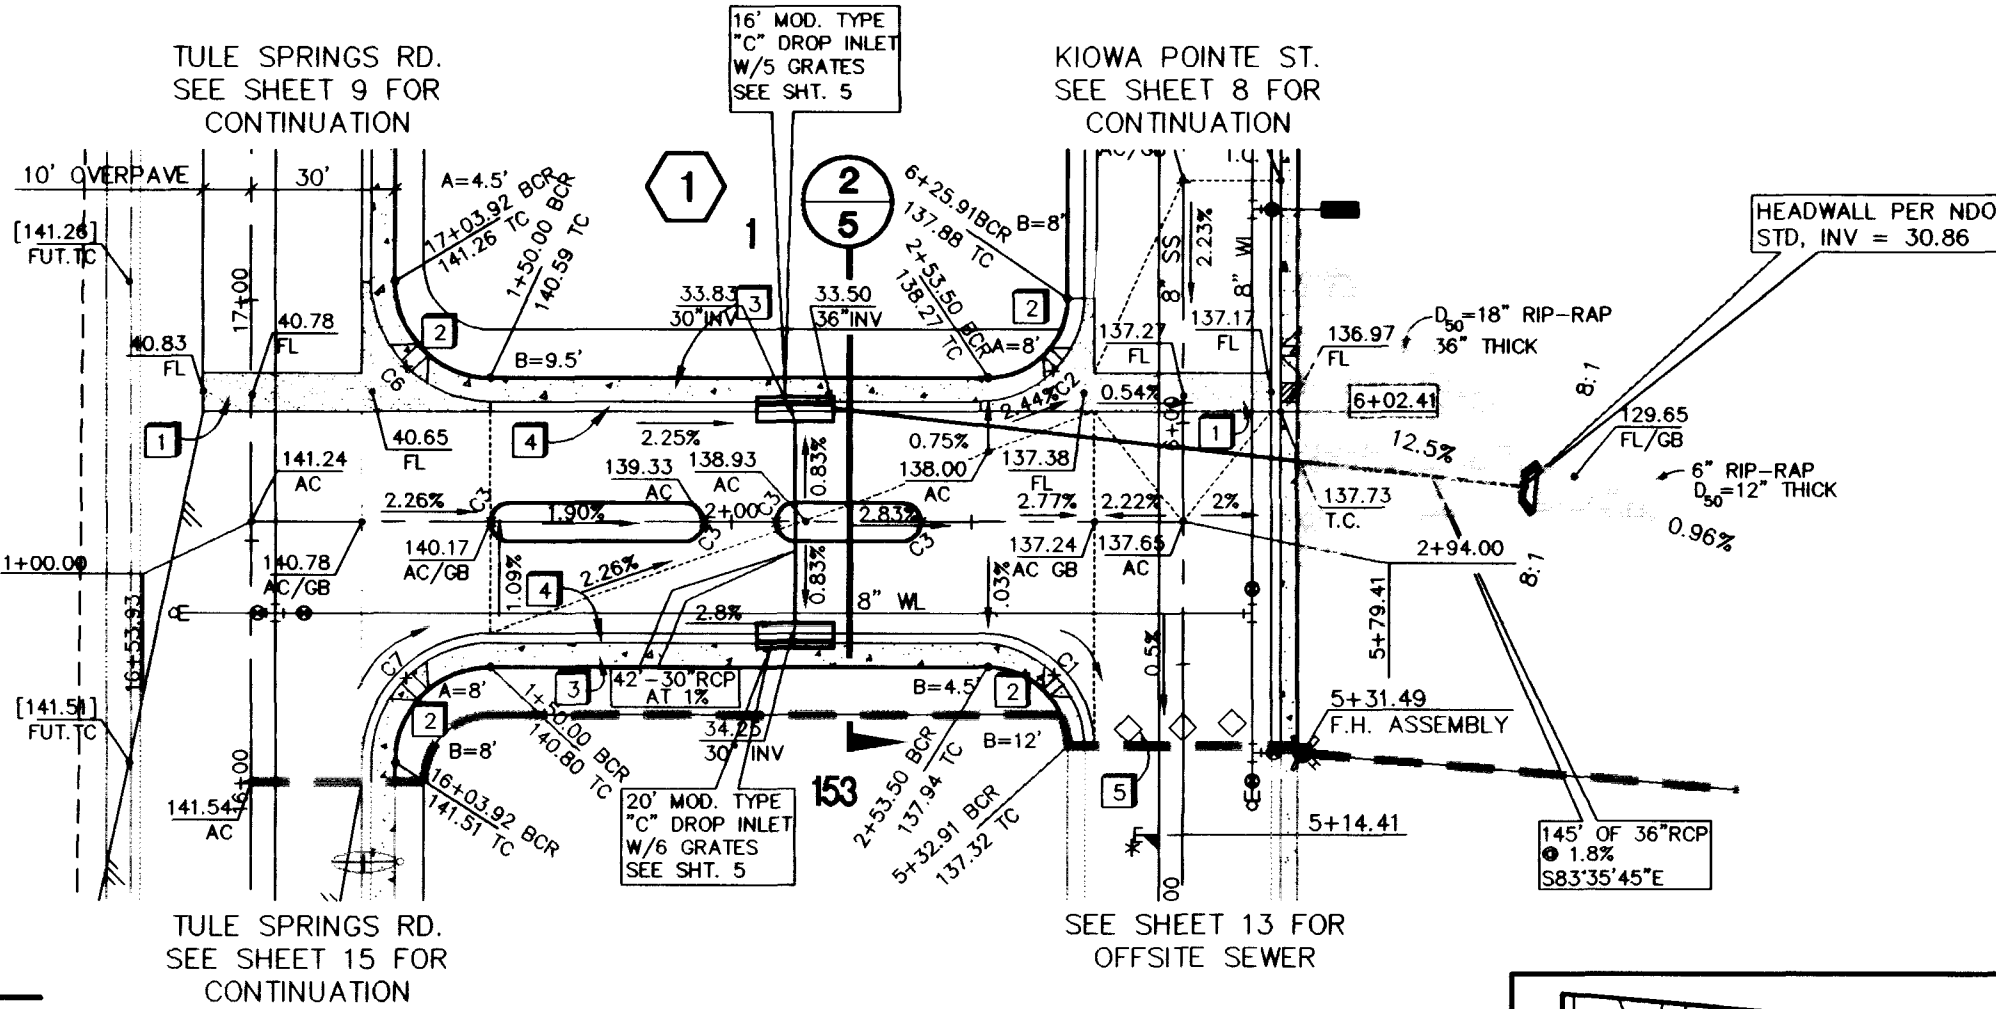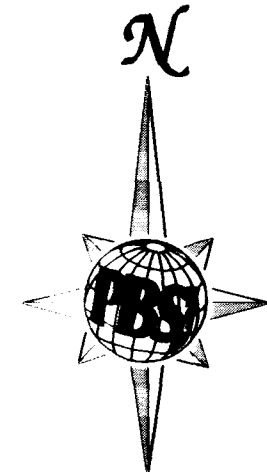

CONSTRUCTION NOTES



1. CONSTRUCT 8" CONCRETE VALLEY GUTTER PER CLARK COUNTY AREA STANDARD DWG. NO. 228.
2. CONSTRUCT SIDEWALK RAMP (CASE 1) PER CLARK COUNTY AREA STANDARD DWG. NO. 235. (TRANSITION LENGTHS A & B SHOWN ON PLAN)
3. CONSTRUCT CONCRETE SIDEWALK PER CLARK COUNTY AREA STANDARD DWG. NO. 234.
4. CONSTRUCT "L" TYPE CURB & GUTTER PER CLARK COUNTY AREA STANDARD DWG. NO. 216.
5. INSTALL TEMPORARY END OF ROAD MARKERS PER SEC. 3C-4 MUTCD.
6. CONSTRUCT 30" ROLL TYPE CURB AND GUTTER PER DETAIL, CLARK COUNTY AREA STD. DWG. NO. 217A.
7. CURB TRANSITION PER DETAIL, SHEET 5

GENERAL NOTES

1. ADD 2400' TO PLAN VIEW ELEVATIONS.
2. ALL STATIONING IS CENTERLINE STATIONING UNLESS OTHERWISE NOTED.
3. SEWER LENGTHS ARE FROM CENTER OF MANHOLE TO CENTER OF MANHOLE.
4. "K" STA. INDICATES KNUCKLE STATIONING AT BACK OF CURB
5. "C" STA. INDICATES CUL-DE-SAC STATIONING AT BACK OF CURB

NOTE:
SEE SHEET 5 FOR
TYPICAL STREET SECTIONS

* PROVIDE 5" SEWER LATERAL
STUB AND CAP FOR FUTURE
UNIT 1A USE

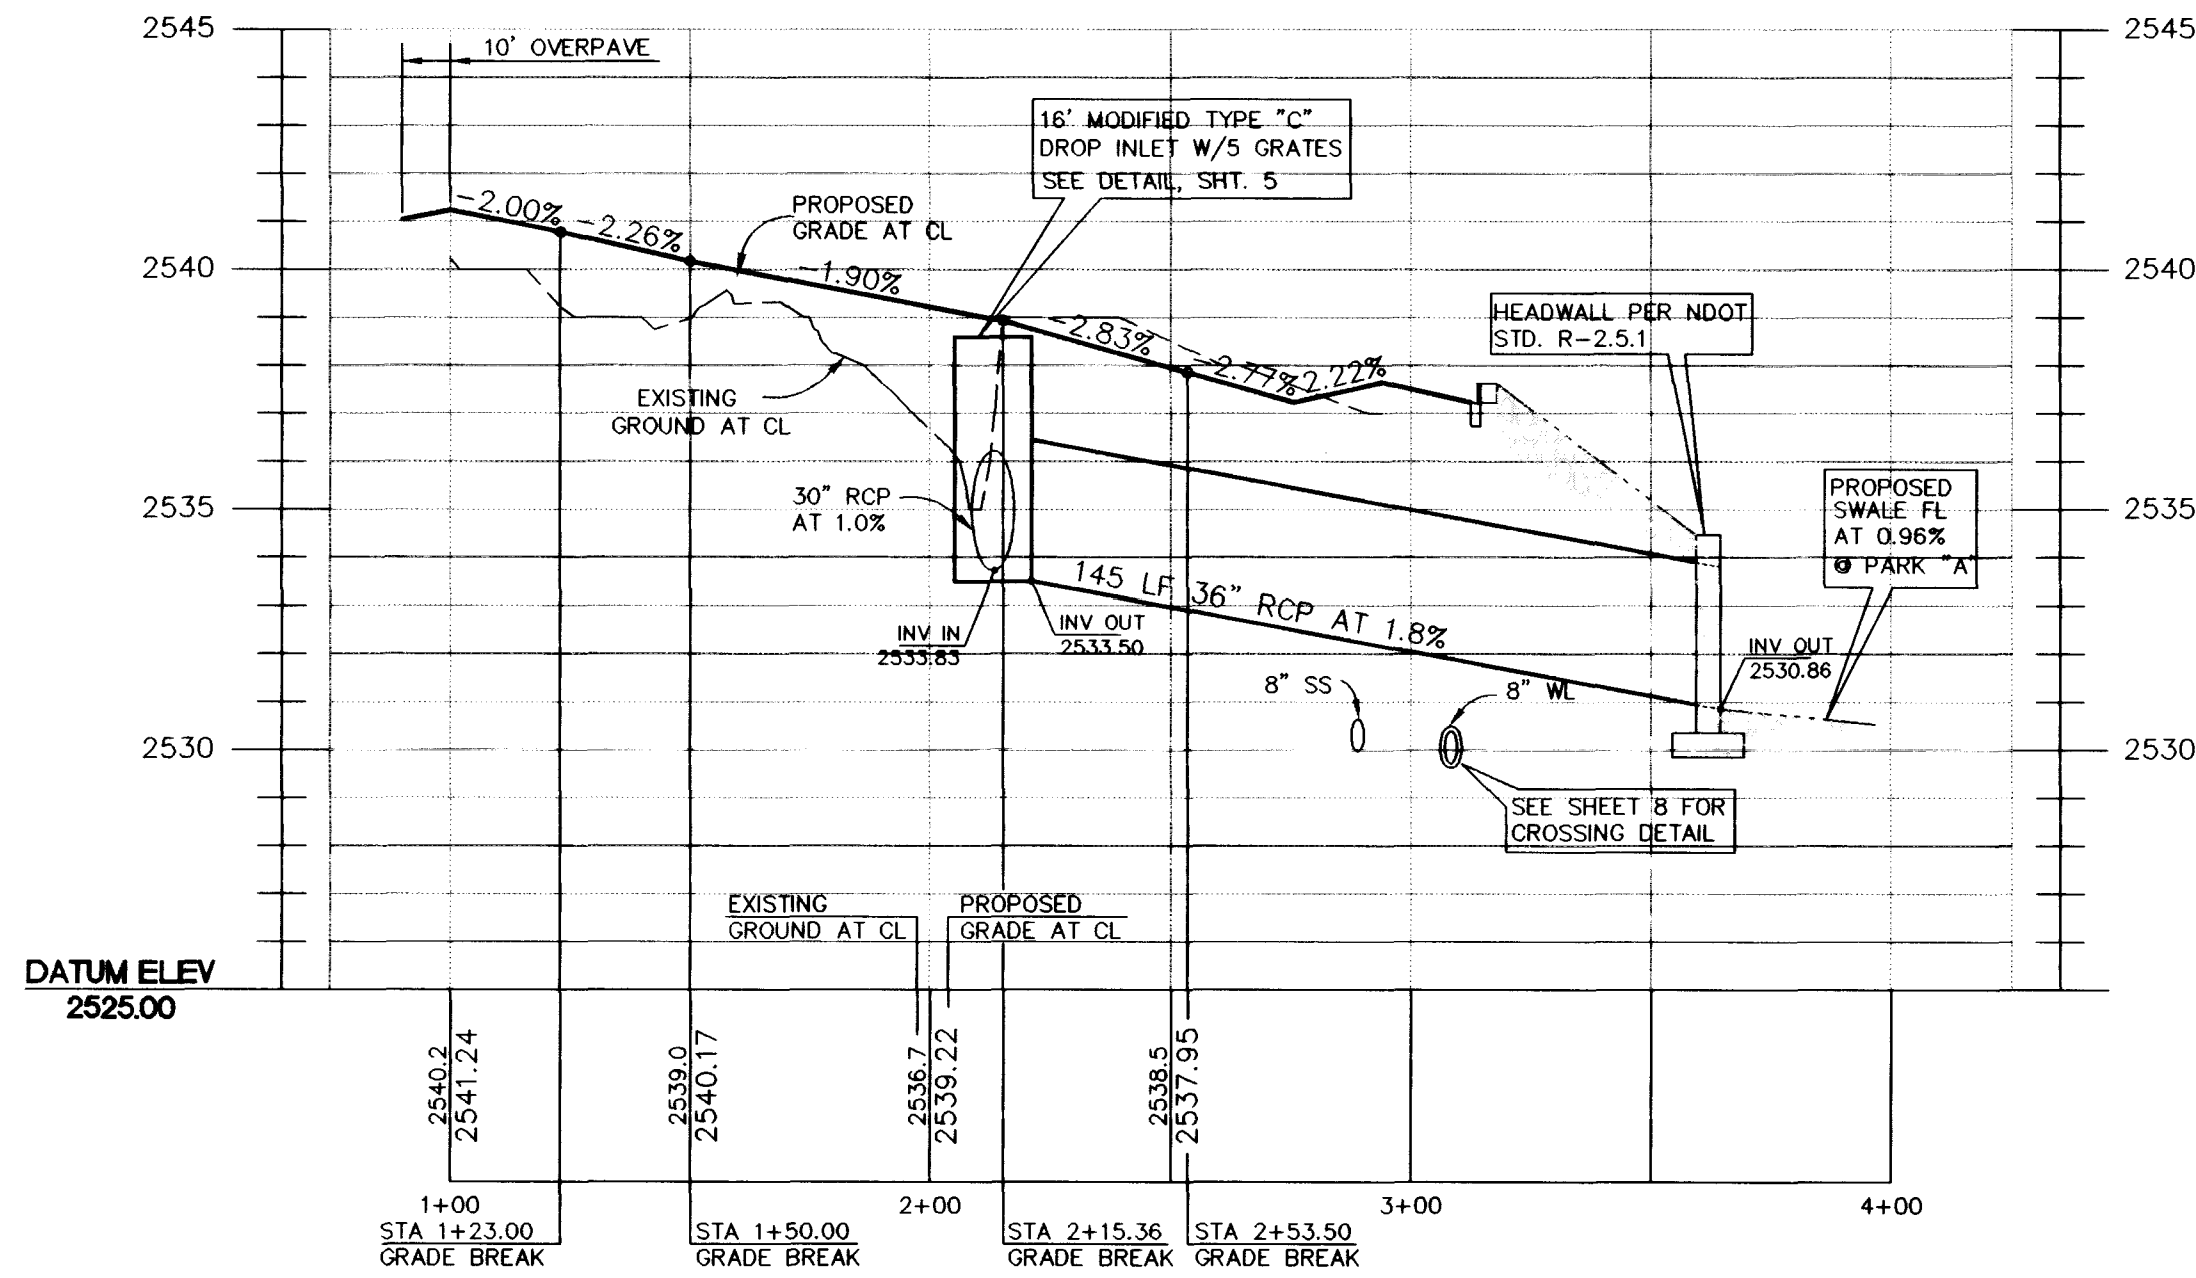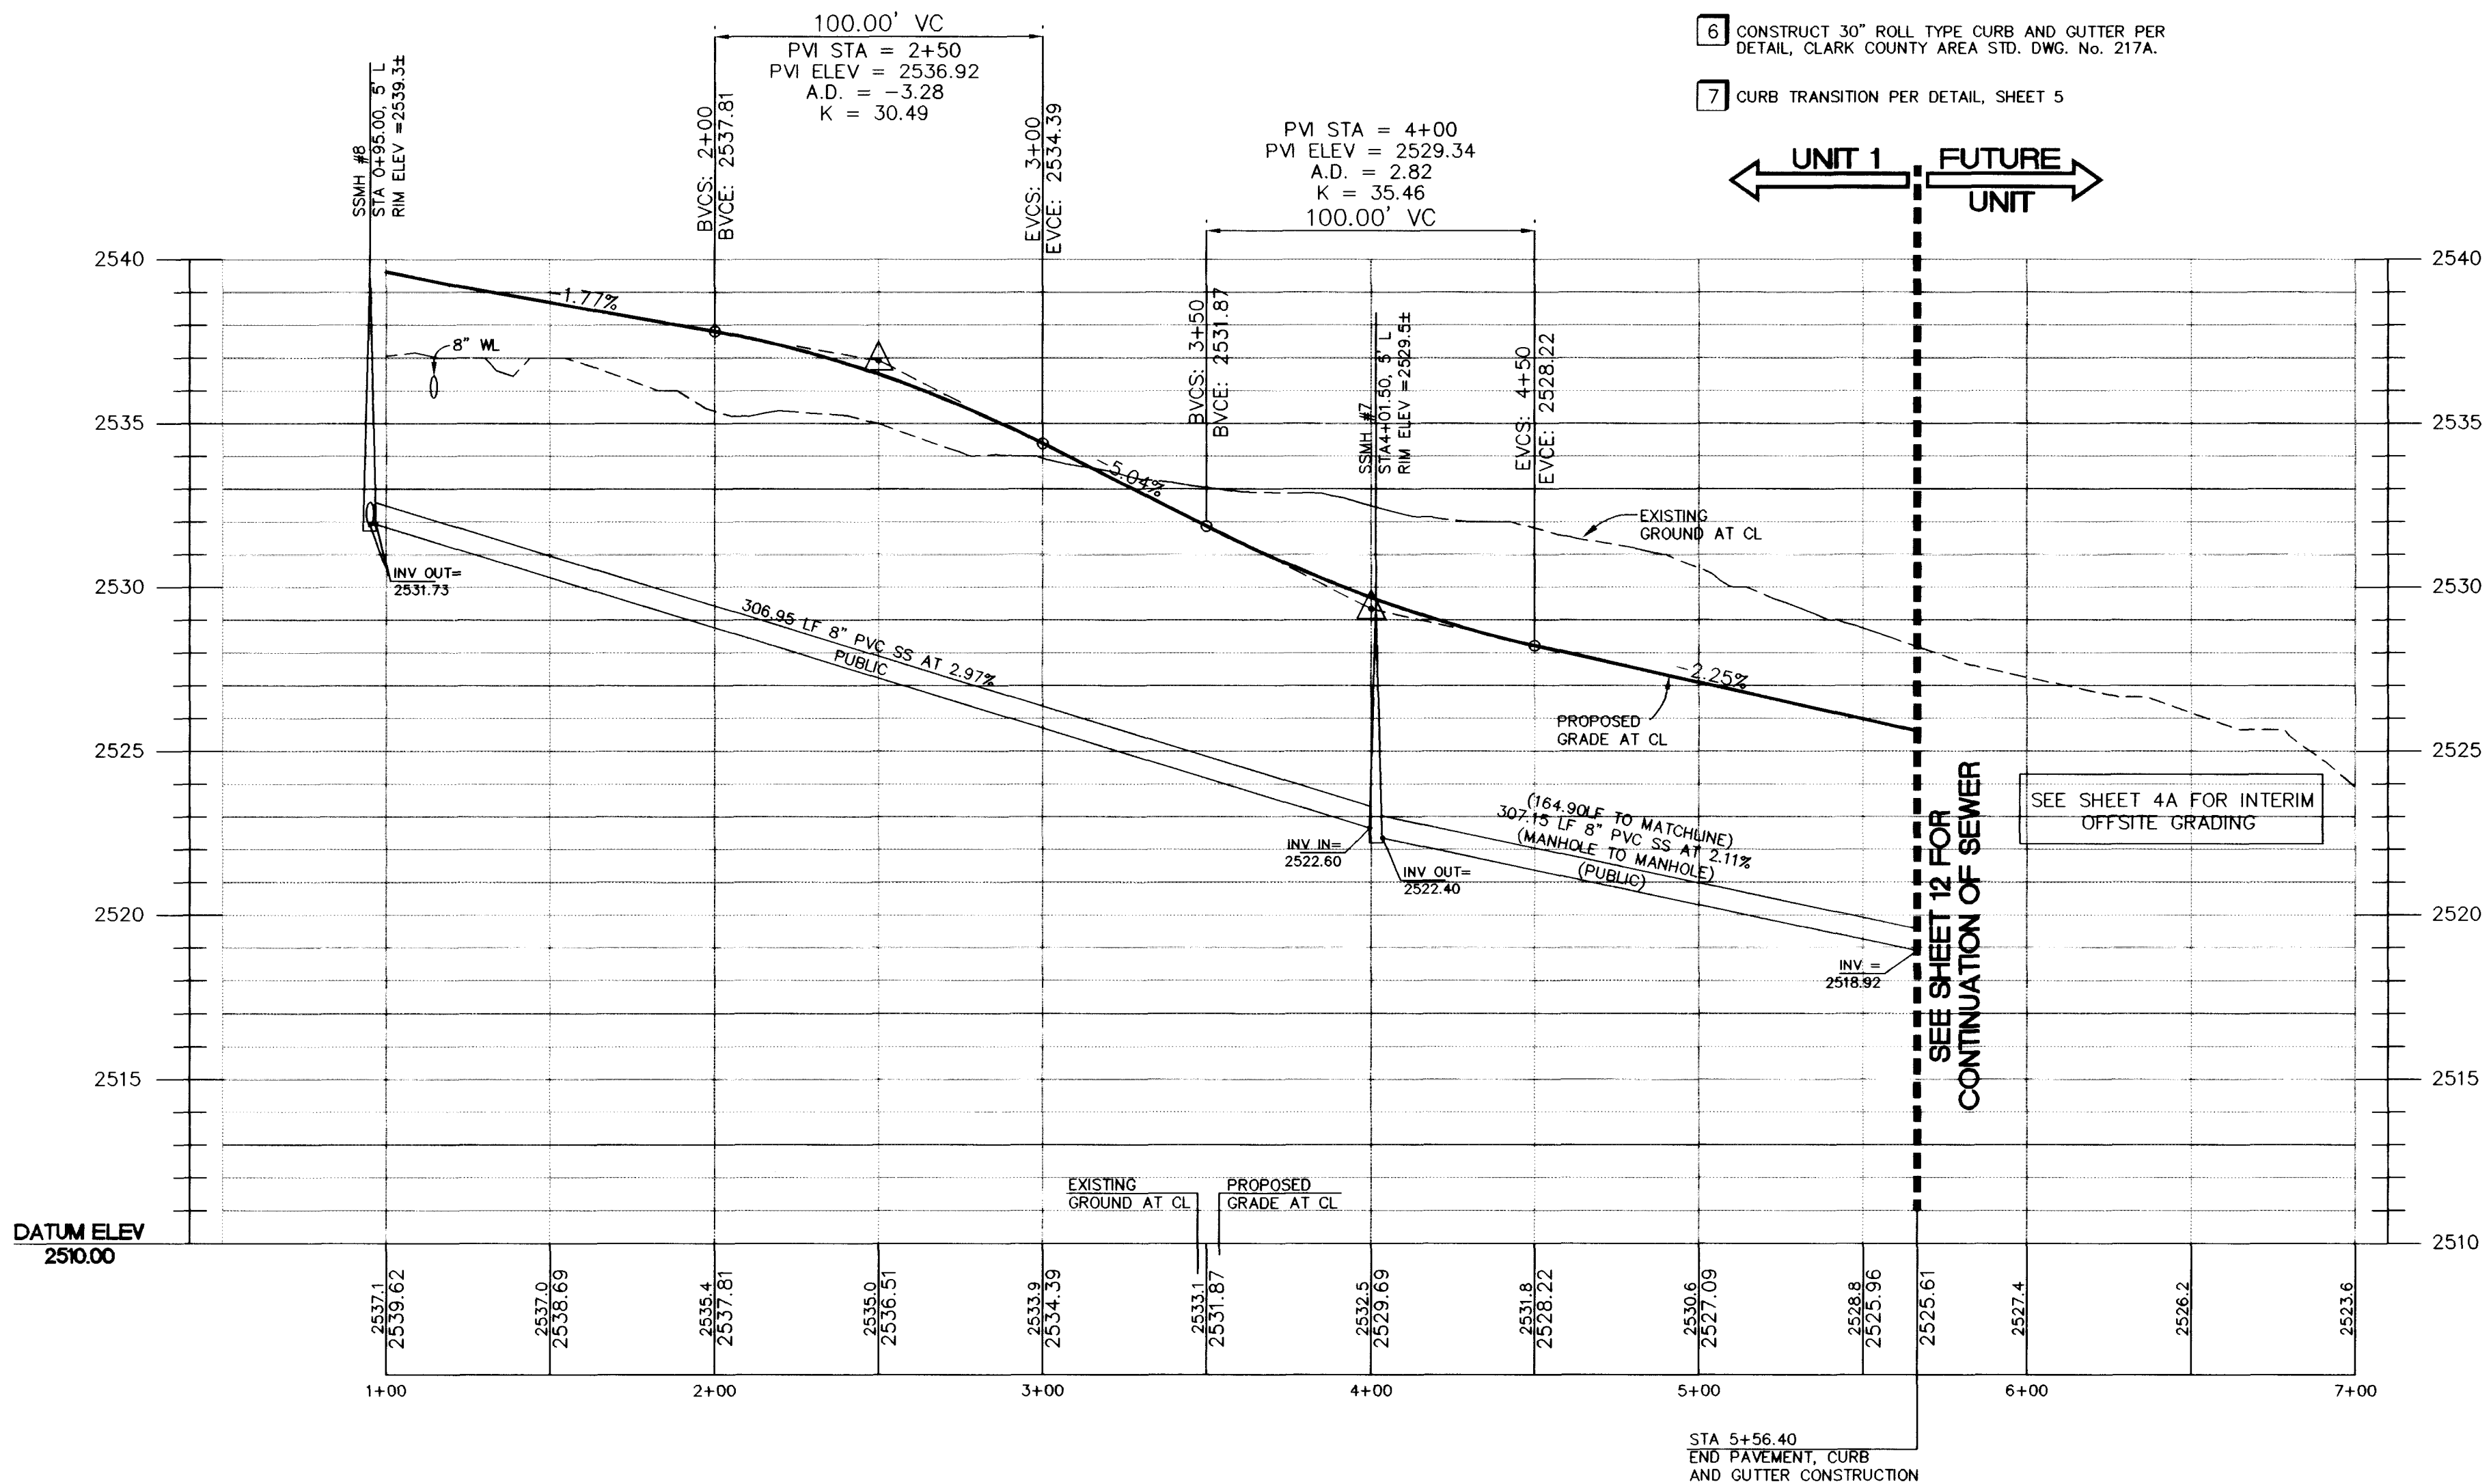

APPROVED FOR CONSTRUCTION
12/11/99 5/10/99
LAS VEGAS VALLEY WATER DISTRICT

STERLING'S DEVELOPMENT

REVENUE & PERMITS DIVISION

PBS

APPROVALS

DESIGNED BY: 7/98

CHECKED BY: 7/98

PROJECT NO: 51680

SCALE: 1" = 40'

SHEET 7 OF 18 SHEETS

DRAWING NO. 107V-4584-1

APPALOOSA CANYON

UNIT 1

PLAN AND PROFILE

GORSKY LN. / DELMAS LN.

15767

