


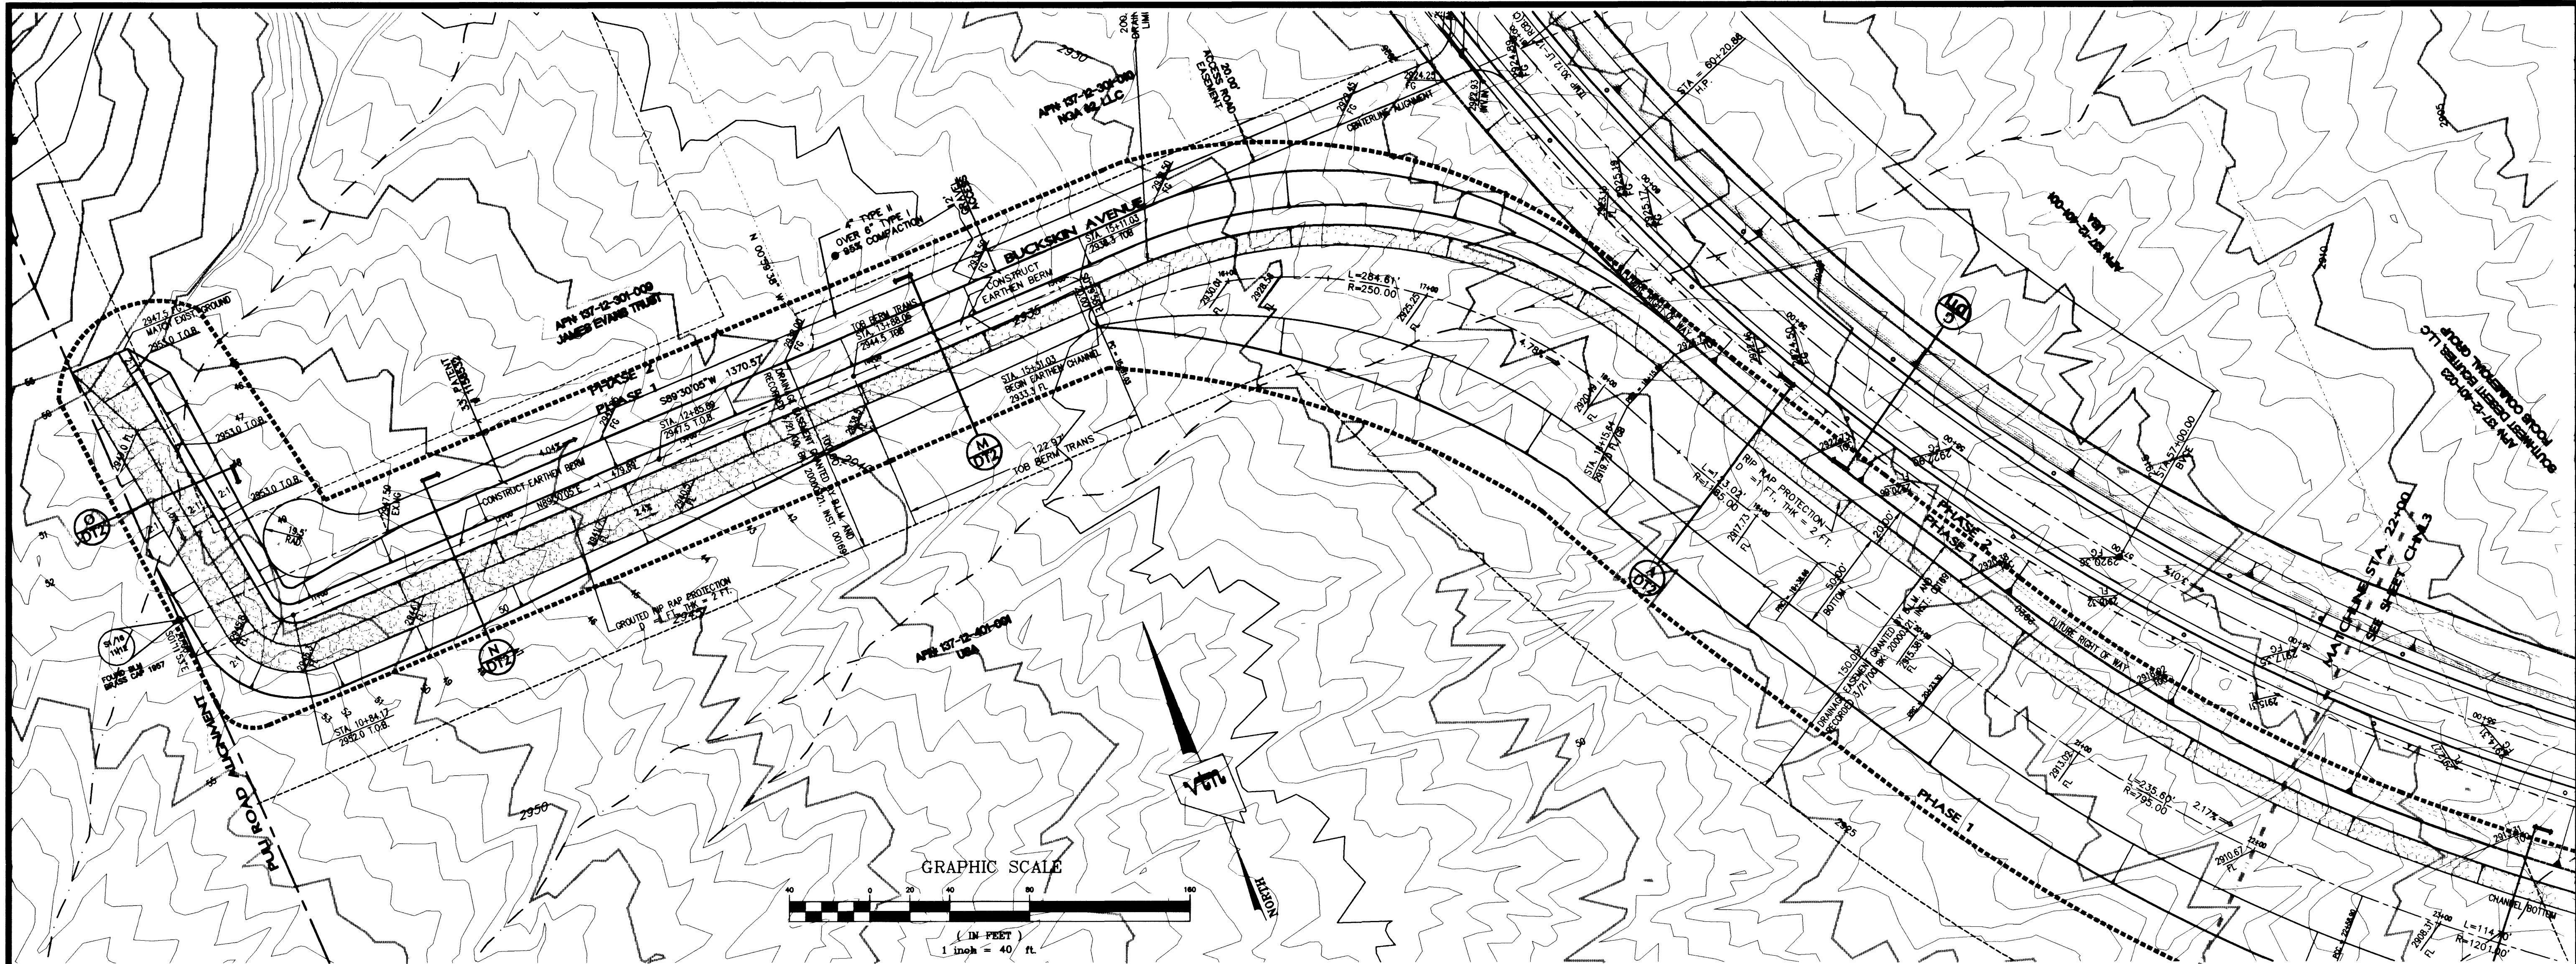


SOUTHERN CHANNEL-PLAN AND PROFILE
SCALE: HOR. 1"=40', VER. 1"=4'

BENCHMARK

PROJECT DATUM: NORTH AMERICAN VERTICAL DATUM OF 1988 (NAVD88)
CITY OF LAS VEGAS BENCHMARK 1LV00 3W4
NAVD88 ELEVATION: 714.731 METERS (2,344.91 FEET)
RIVET AND PLATE IN ELECTRIC BASE, 250' EAST OF BUFFALO DRIVE ON SOUTH SIDE OF CRAIG ROAD.

BASIS OF BEARINGS

THE BASIS OF BEARINGS FOR THIS PROJECT IS NORTH 02°51'59" EAST, BEING THE EAST LINE OF THE WEST HALF OF THE NORTHWEST QUARTER (NW1/4) OF SECTION 1, TOWNSHIP 19 SOUTH, RANGE 59 EAST, M.D.M., AS SHOWN ON A RECORD OF SURVEY ON FILE IN THE CLARK COUNTY, NEVADA, RECORDER'S OFFICE, IN FILE 89 AT PAGE 03.

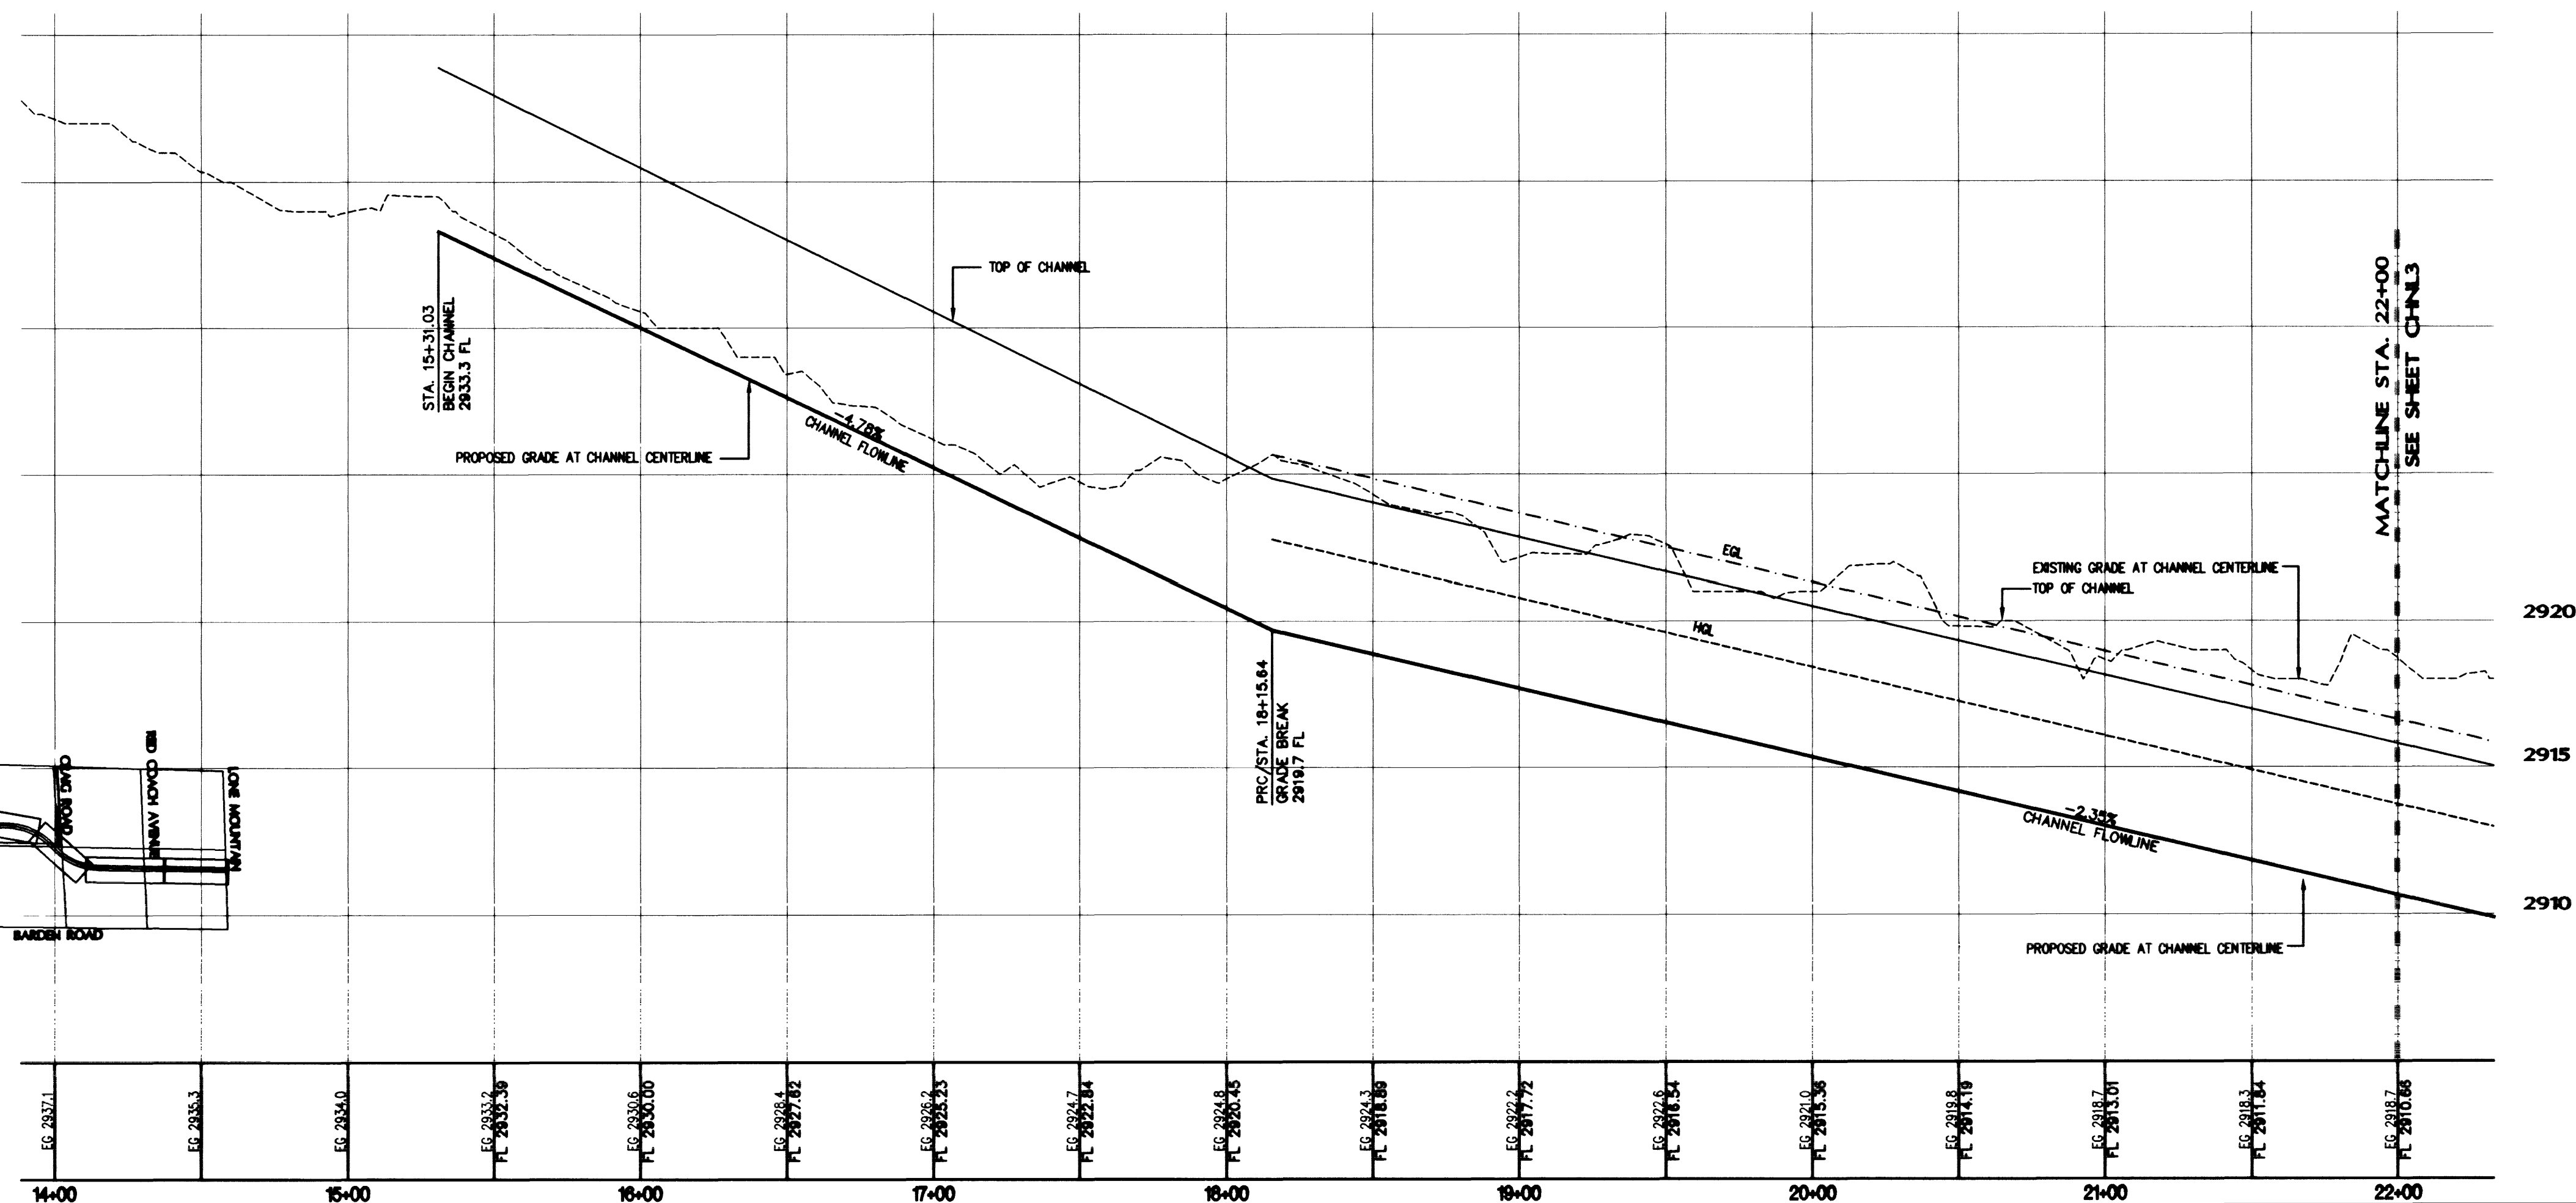

Avoid cutting underground utility lines. It's costly.
Call before you Dig
1-800-227-2600
UNDERGROUND SERVICE (USA)

Avoid overhead power line contact.
Call before you Overhead
1-702-593-6111
NEVADA POWER CORPORATION
SAFETY SERVICES DEPARTMENT

KEYMAP
NTS

THE FOCUS GROUP/
STANPARK HOMES

2727 SOUTH RAINBOW BOULEVARD LAS VEGAS, NEVADA 89146-5148
PH. (702) 875-5550 FAX (702) 362-2597



PLAN AND PROFILE
SOUTHERN CHANNEL

SPINE ROAD PHASE 1 AND 2
LONE MOUNTAIN WEST

SHEET

TITLE

DRAWN BY:

DESIGNED BY:

CHECKED BY:

PROJECT NO.:

SCALE: 1"=40' HORZ.
1"=4' VERT.



SHEET
CHNL4
24 OF 32 SHEETS

DRAWING NO.
3277-4639-1/2

H:\CADD\LANDSCAPE\SPINE\SPINE.DWG (R-CH4)