




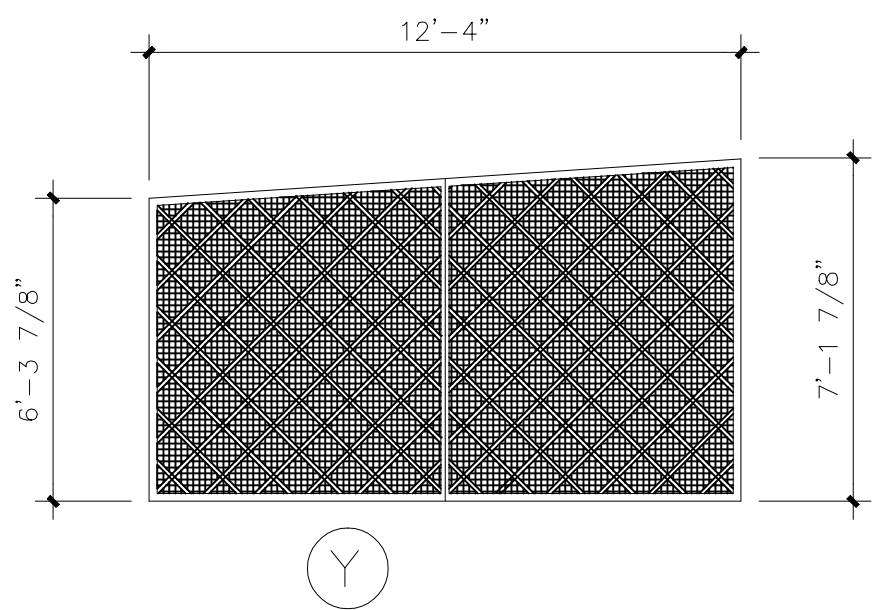


32 WIRE MESH
SCALE: 1/4" = 1'-0"

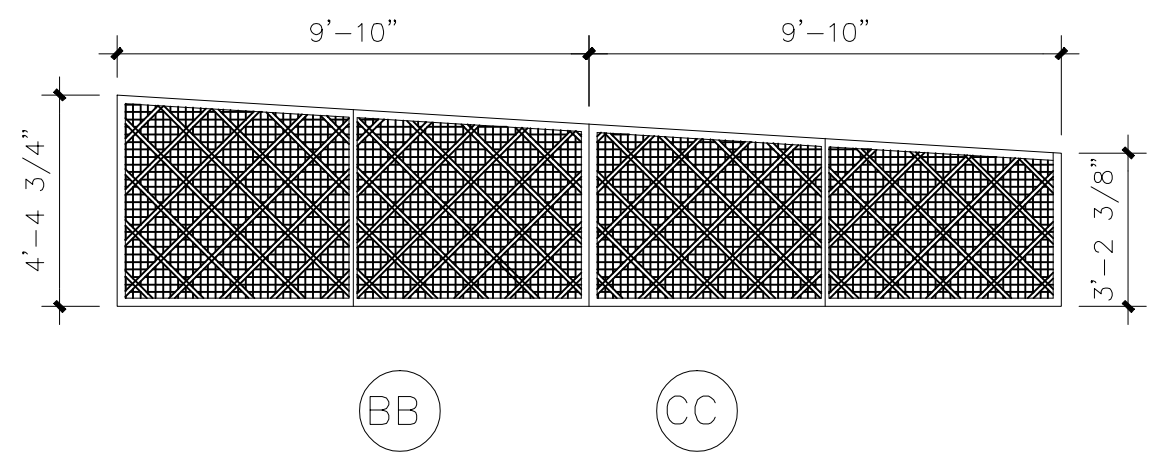


27 WIRE MESH
SCALE: 1/4" = 1'-0"

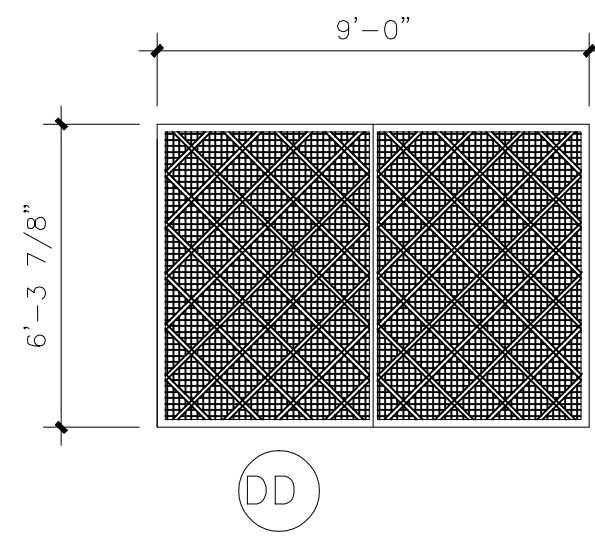


33 WIRE MESH
SCALE: 1/4" = 1'-0"

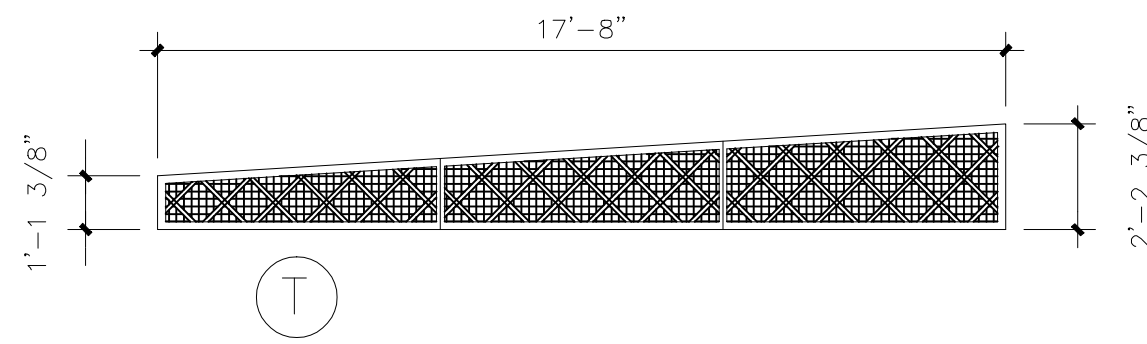


28 WIRE MESH
SCALE: 1/4" = 1'-0"

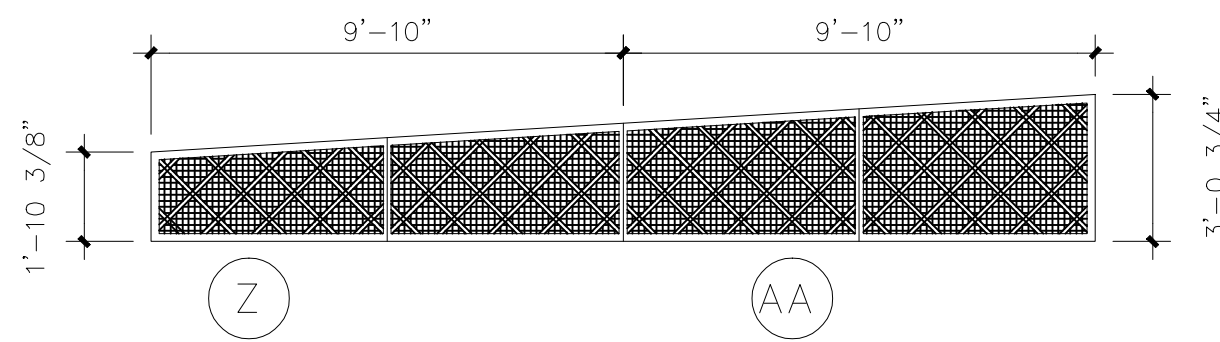


34 WIRE MESH
SCALE: 1/4" = 1'-0"

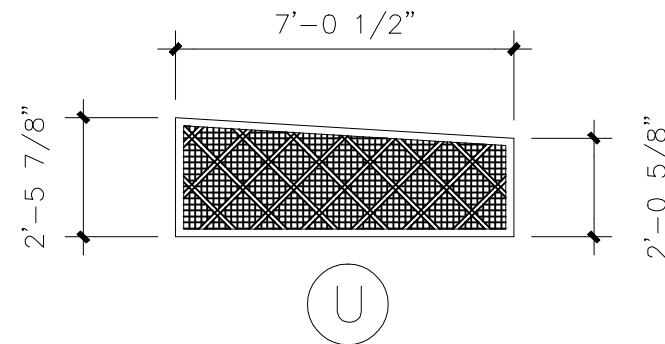


29 WIRE MESH
SCALE: 1/4" = 1'-0"

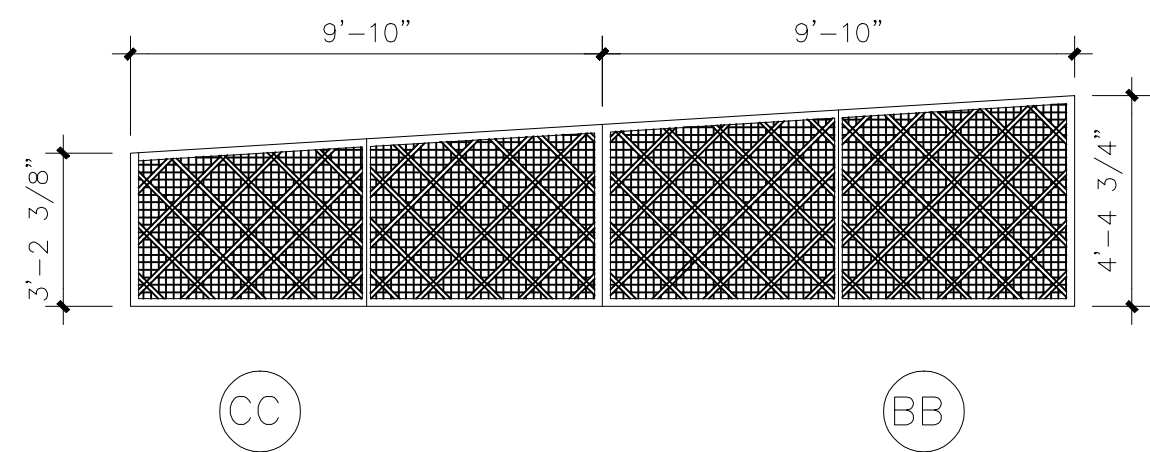


35 WIRE MESH
SCALE: 1/4" = 1'-0"

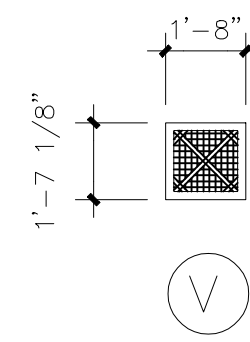


30 WIRE MESH
SCALE: 1/4" = 1'-0"

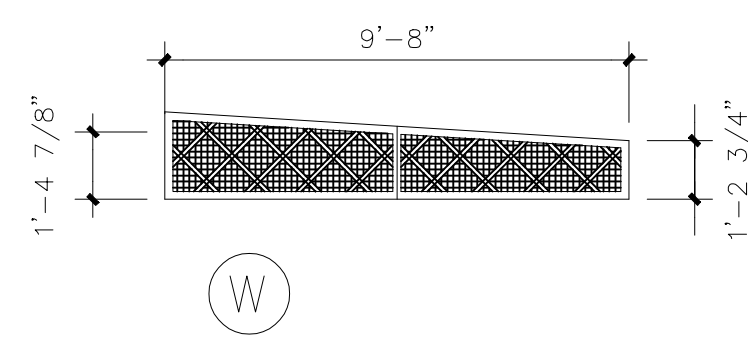


31 WIRE MESH
SCALE: 1/4" = 1'-0"

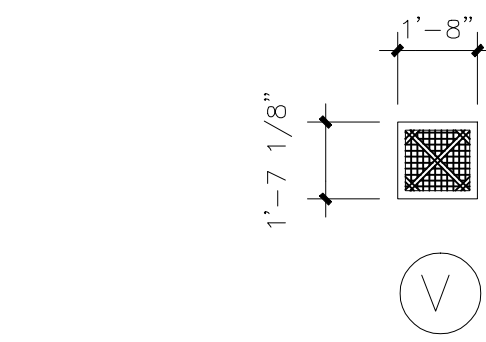


22 WIRE MESH
SCALE: 1/4" = 1'-0"

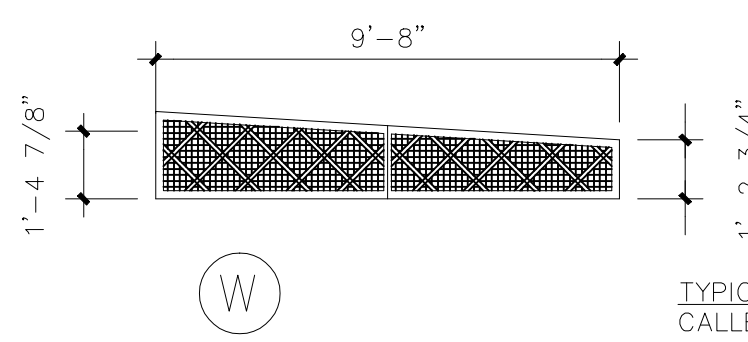


23 WIRE MESH
SCALE: 1/4" = 1'-0"

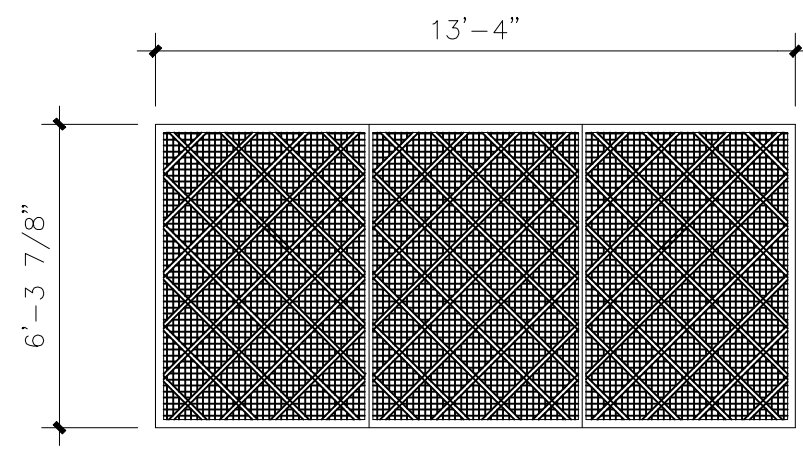


24 WIRE MESH
SCALE: 1/4" = 1'-0"

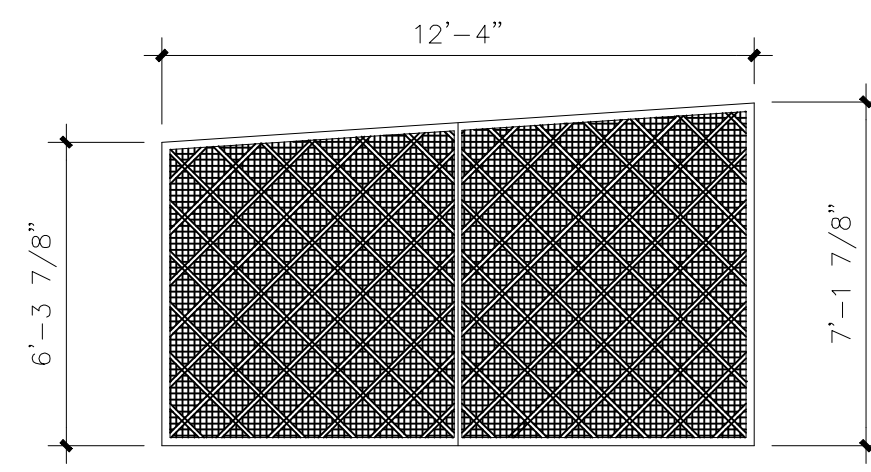


25 WIRE MESH
SCALE: 1/4" = 1'-0"

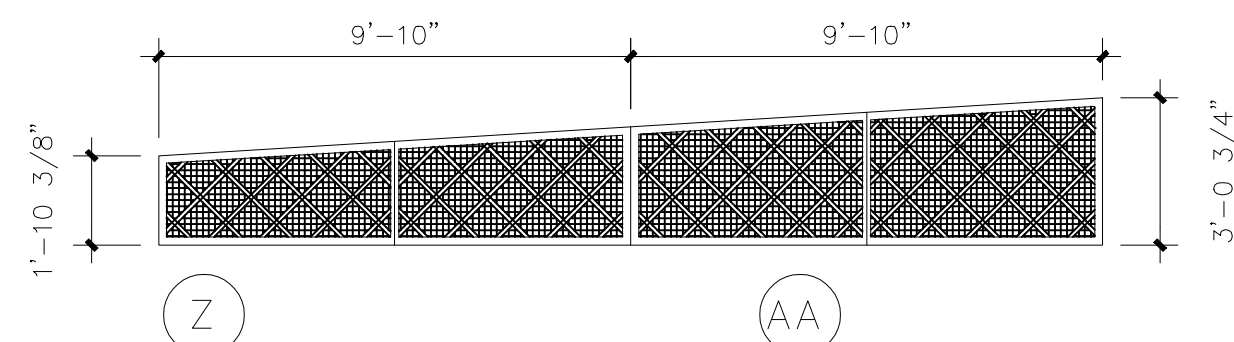


26 WIRE MESH
SCALE: 1/4" = 1'-0"

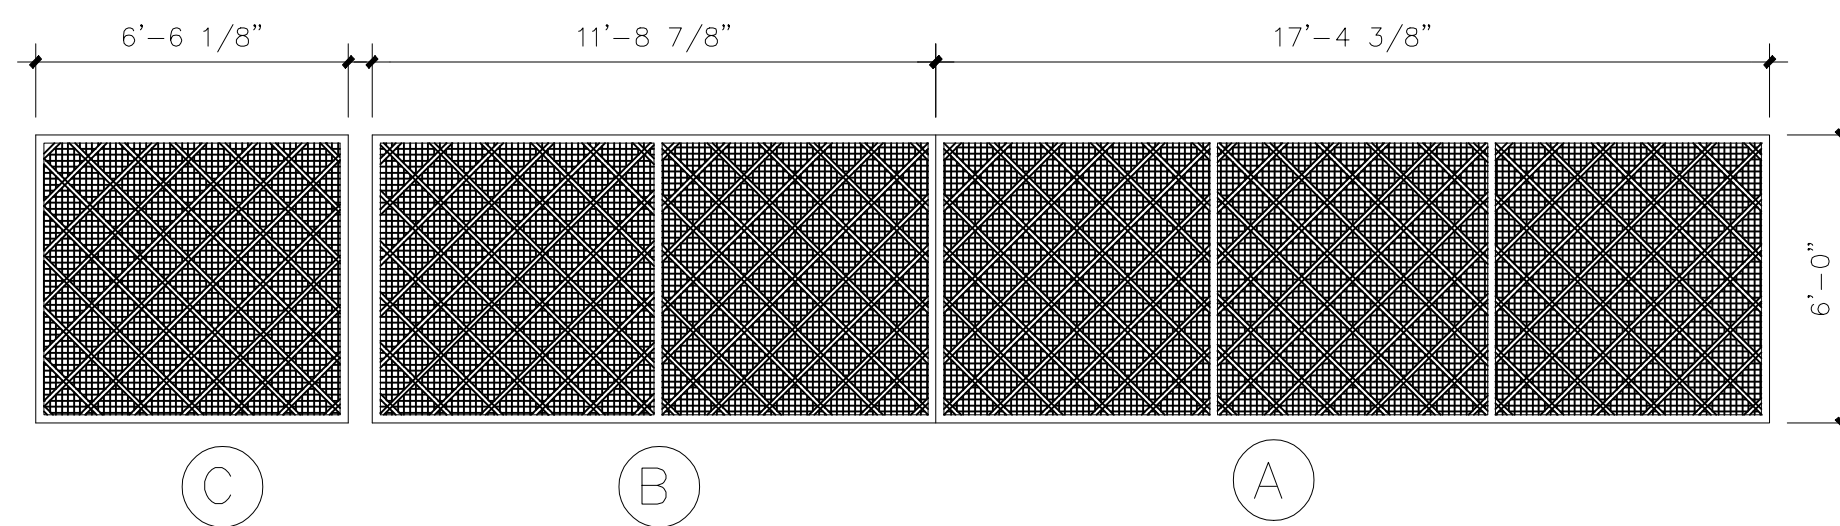


17 WIRE MESH
SCALE: 1/4" = 1'-0"

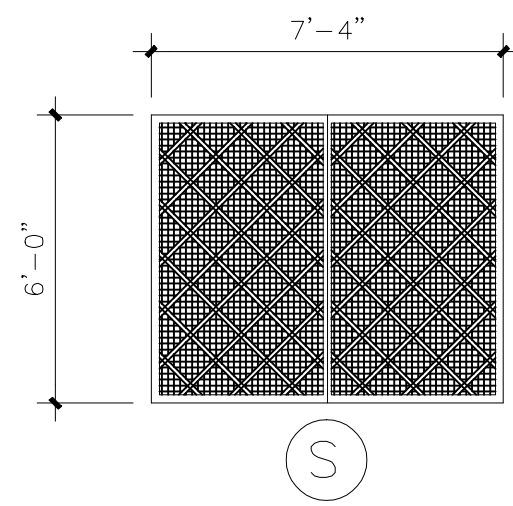


18 WIRE MESH
SCALE: 1/4" = 1'-0"

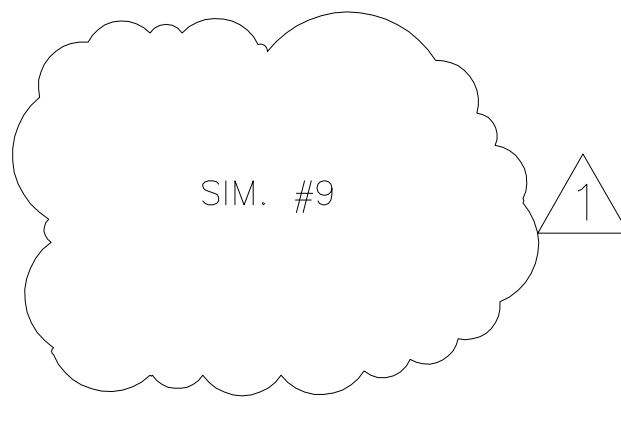

19 WIRE MESH
SCALE: 1/4" = 1'-0"

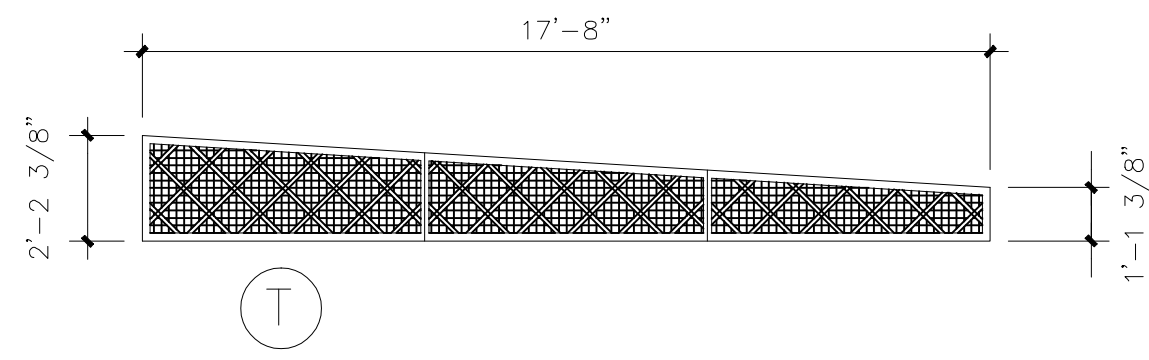

20 WIRE MESH
SCALE: 1/4" = 1'-0"

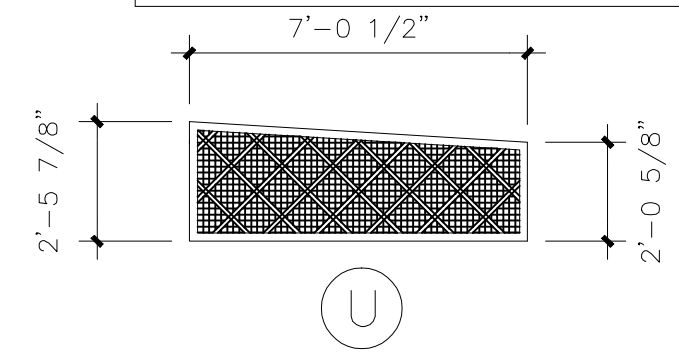

21 WIRE MESH
SCALE: 1/4" = 1'-0"

NOTE:
1. CONTRACTOR TO FIELD VERIFY ALL DIMENSIONS PRIOR TO CONSTRUCTION OF MESH ASSEMBLIES
2. REFER TO WALL SECTION 1/A-5 FOR METAL MESH ASSEMBLY.