

CONSTRUCTION NOTES:

- 15 SAWCUT & MATCH EXISTING PAVEMENT
- 19 RECONSTRUCT PAVEMENT PER SECTION ON SHT. TSS-2
- 31 INSTALL 9" DROP INLET PER DETAIL 4 ON SHEET DS-1
- 38 INSTALL 18" RCP STORM DRAIN
- 43 INSTALL 3" DROP INLET PER DETAIL 3 ON SHEET DS-1
- 46 INSTALL 6" DROP INLET PER DETAIL 4 ON SHEET DS-1
- 48 INSTALL 48" TYPE I OR 1A MANHOLE PER STD. DWG(S) 403 OR 404

PIPE TRENCH NOTES:

1. IN UNPAVED AREAS INSTALL PIPE PER STD. DETAIL #502
2. IN EXISTING PAVED AREAS & STREET CROSSING INSTALL PIPE PER STD. DETAIL #504 EXCEPT USE TYPE II AGGREGATE IN AREA 2 FEET BELOW PAVEMENT COMPACTED TO 95%
3. IN NEW PAVED AREA INSTALL PIPE PER STD. DETAIL #504.

GRAPHIC SCALE




(IN FEET)
1 inch = 40 ft.

BASIS OF BEARING

NORTH 39°40'38" WEST BEING THE BEARING OF THE LINE FROM POINT 825 TO POINT No. 808 AS SHOWN BY THAT CERTAIN RECORD OF THE SURVEY ON FILE IN THE OFFICE OF THE CLARK COUNTY RECORDER, CLARK COUNTY, NEVADA IN FILE 88, PAGE 53. SAID BEARING BEING BASED ON THE NORTH AMERICAN DATUM OF 1983 (NAD '83), NEVADA STATE PLANE EAST ZONE(2701)


BENCHMARK

NAVD 88- CLV BENCH 1LV003W4
CLV PIN & PLATE IN TOP OF ELEC. BASE
SOUTH SIDE OF CRAIG RD., 250' +/- EAST
OF BUFFALO DR.
ELEVATION 714.730 METERS, 2344.91 FEET

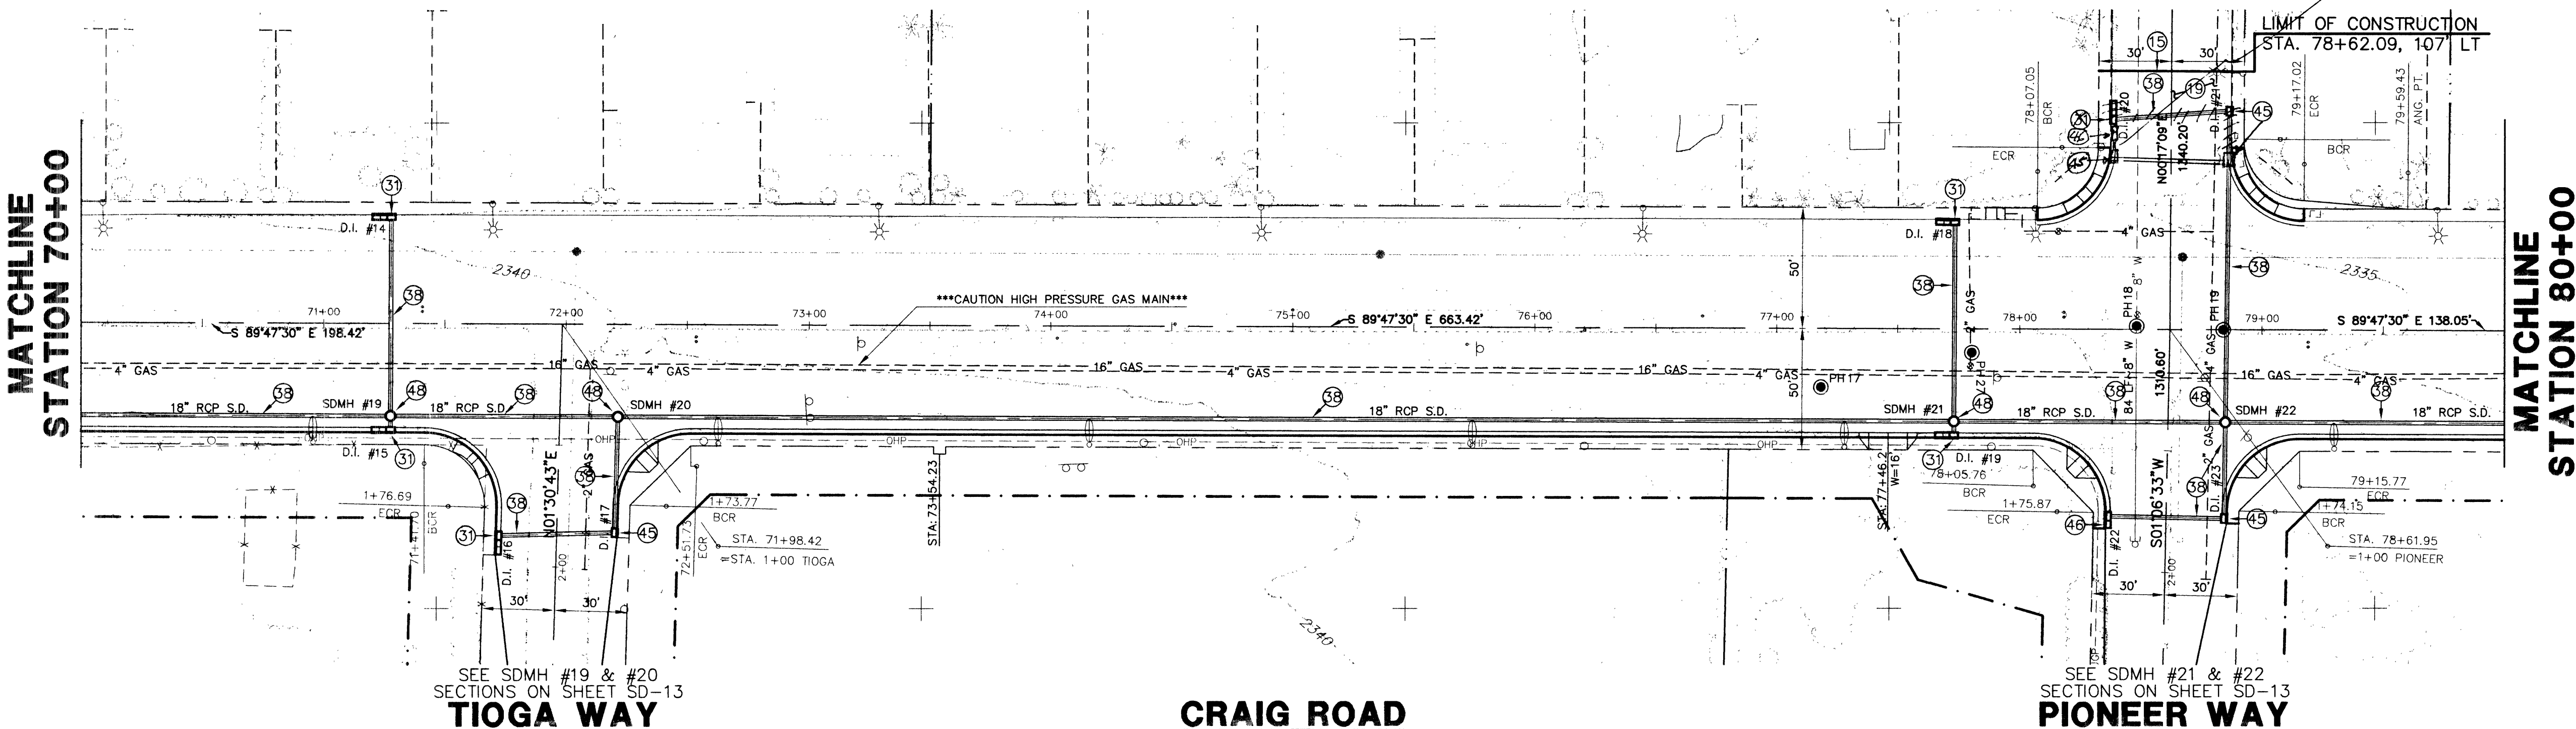

CRAIG ROAD

***** CAUTION *****
CONTACT SOUTHWEST GAS 7 DAYS PRIOR TO CONSTRUCTION FOR ABANDONMENT VERIFICATION OF EXISTING 10" STL GAS MAIN. (365-2296)

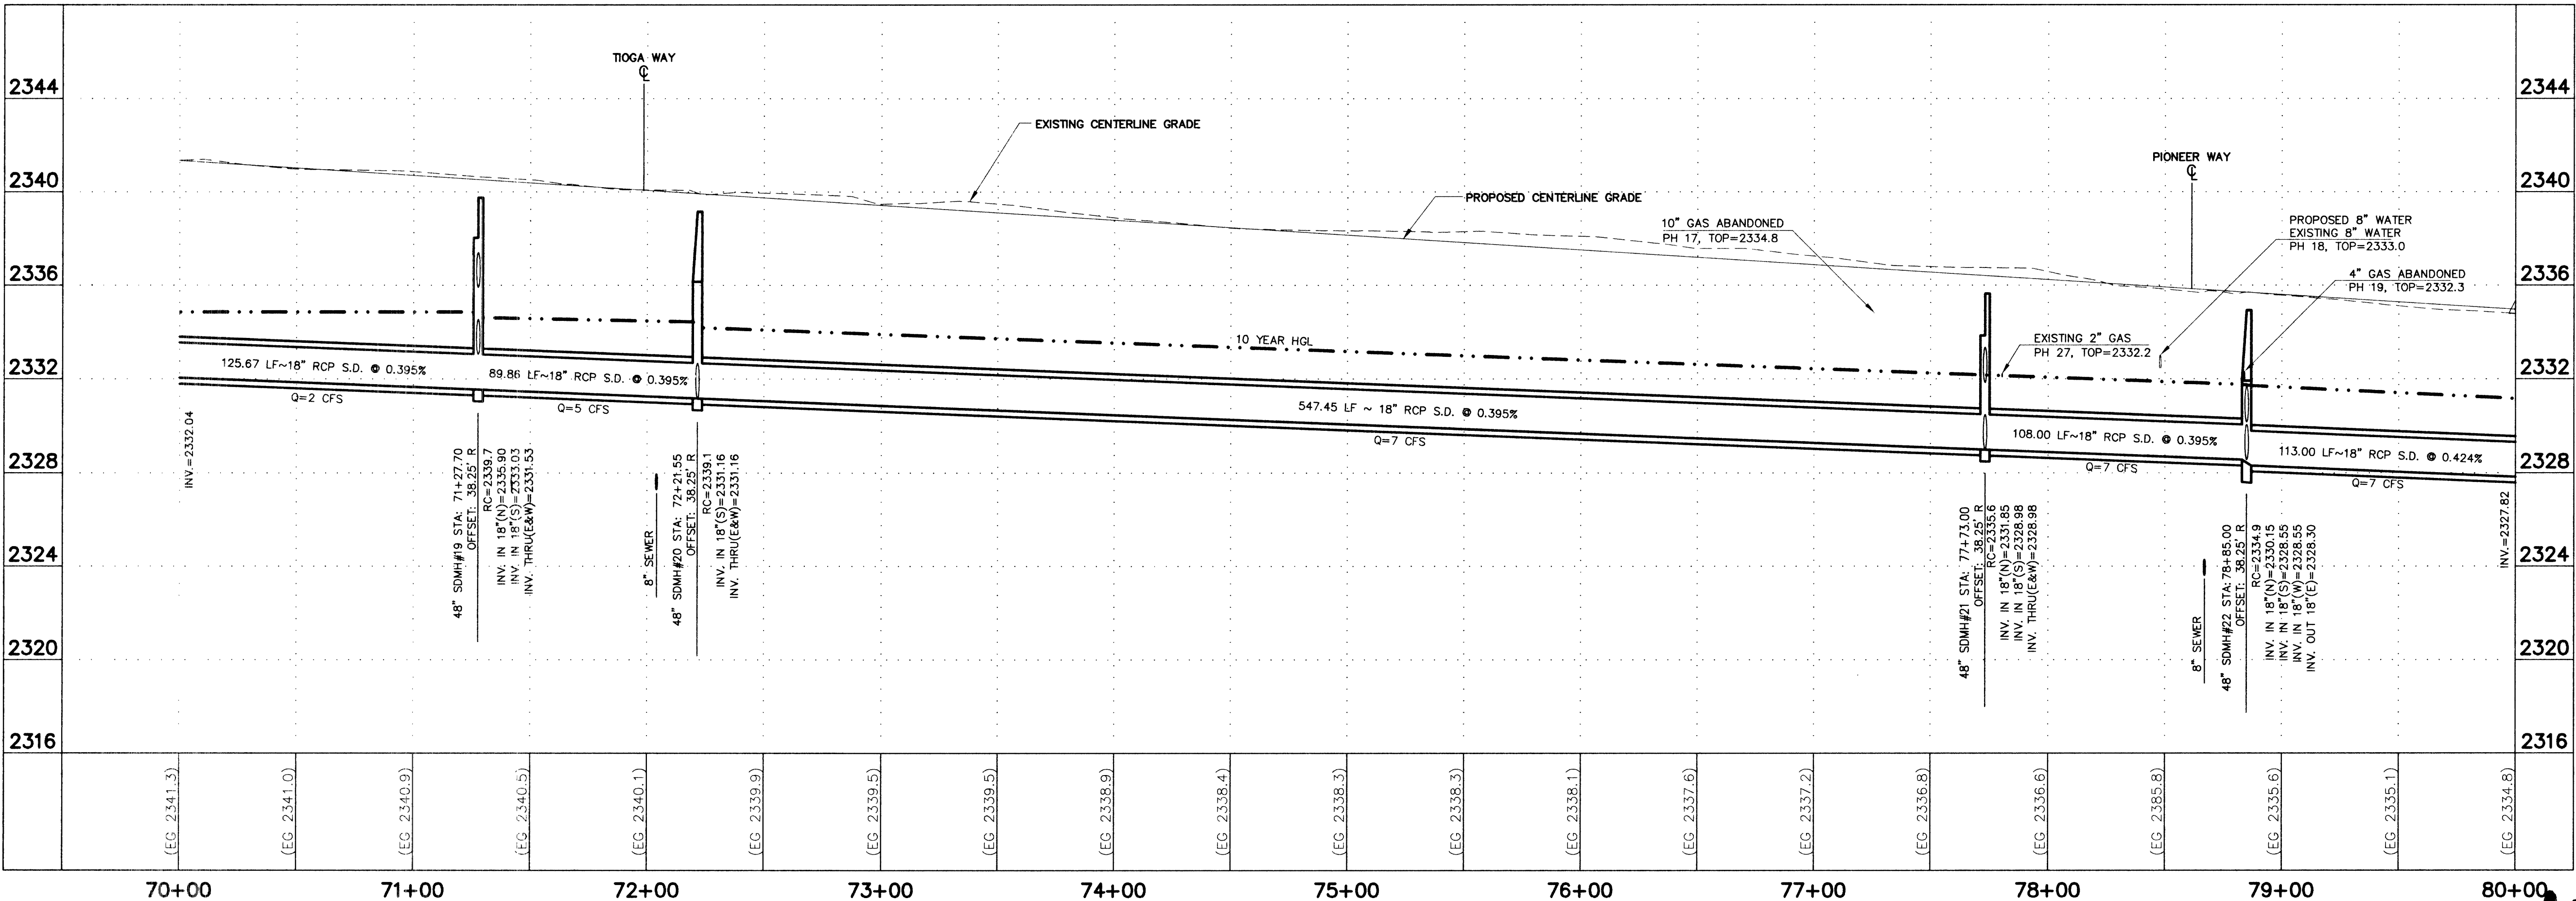

Call
before you
Overhead

1-702-593-6111

Call
before you
Dig.

1-800-227-2600

CITY OF LAS VEGAS

18" STORM DRAIN
PLAN AND PROFILE
STA. 70+00 TO STA. 80+00

SHEET

DRAWN BY:
DMS/MRA

DESIGNED BY:
DMS/MRA

CHECKED BY:
DM

PROJECT NO:
44300

SCALE: 1"=40' HOR.
1"=4' VERT.

TITLE

IMPROVEMENTS

BID NO. 00.1730.23

REV. DATE BY

REVISION

107-V3048