


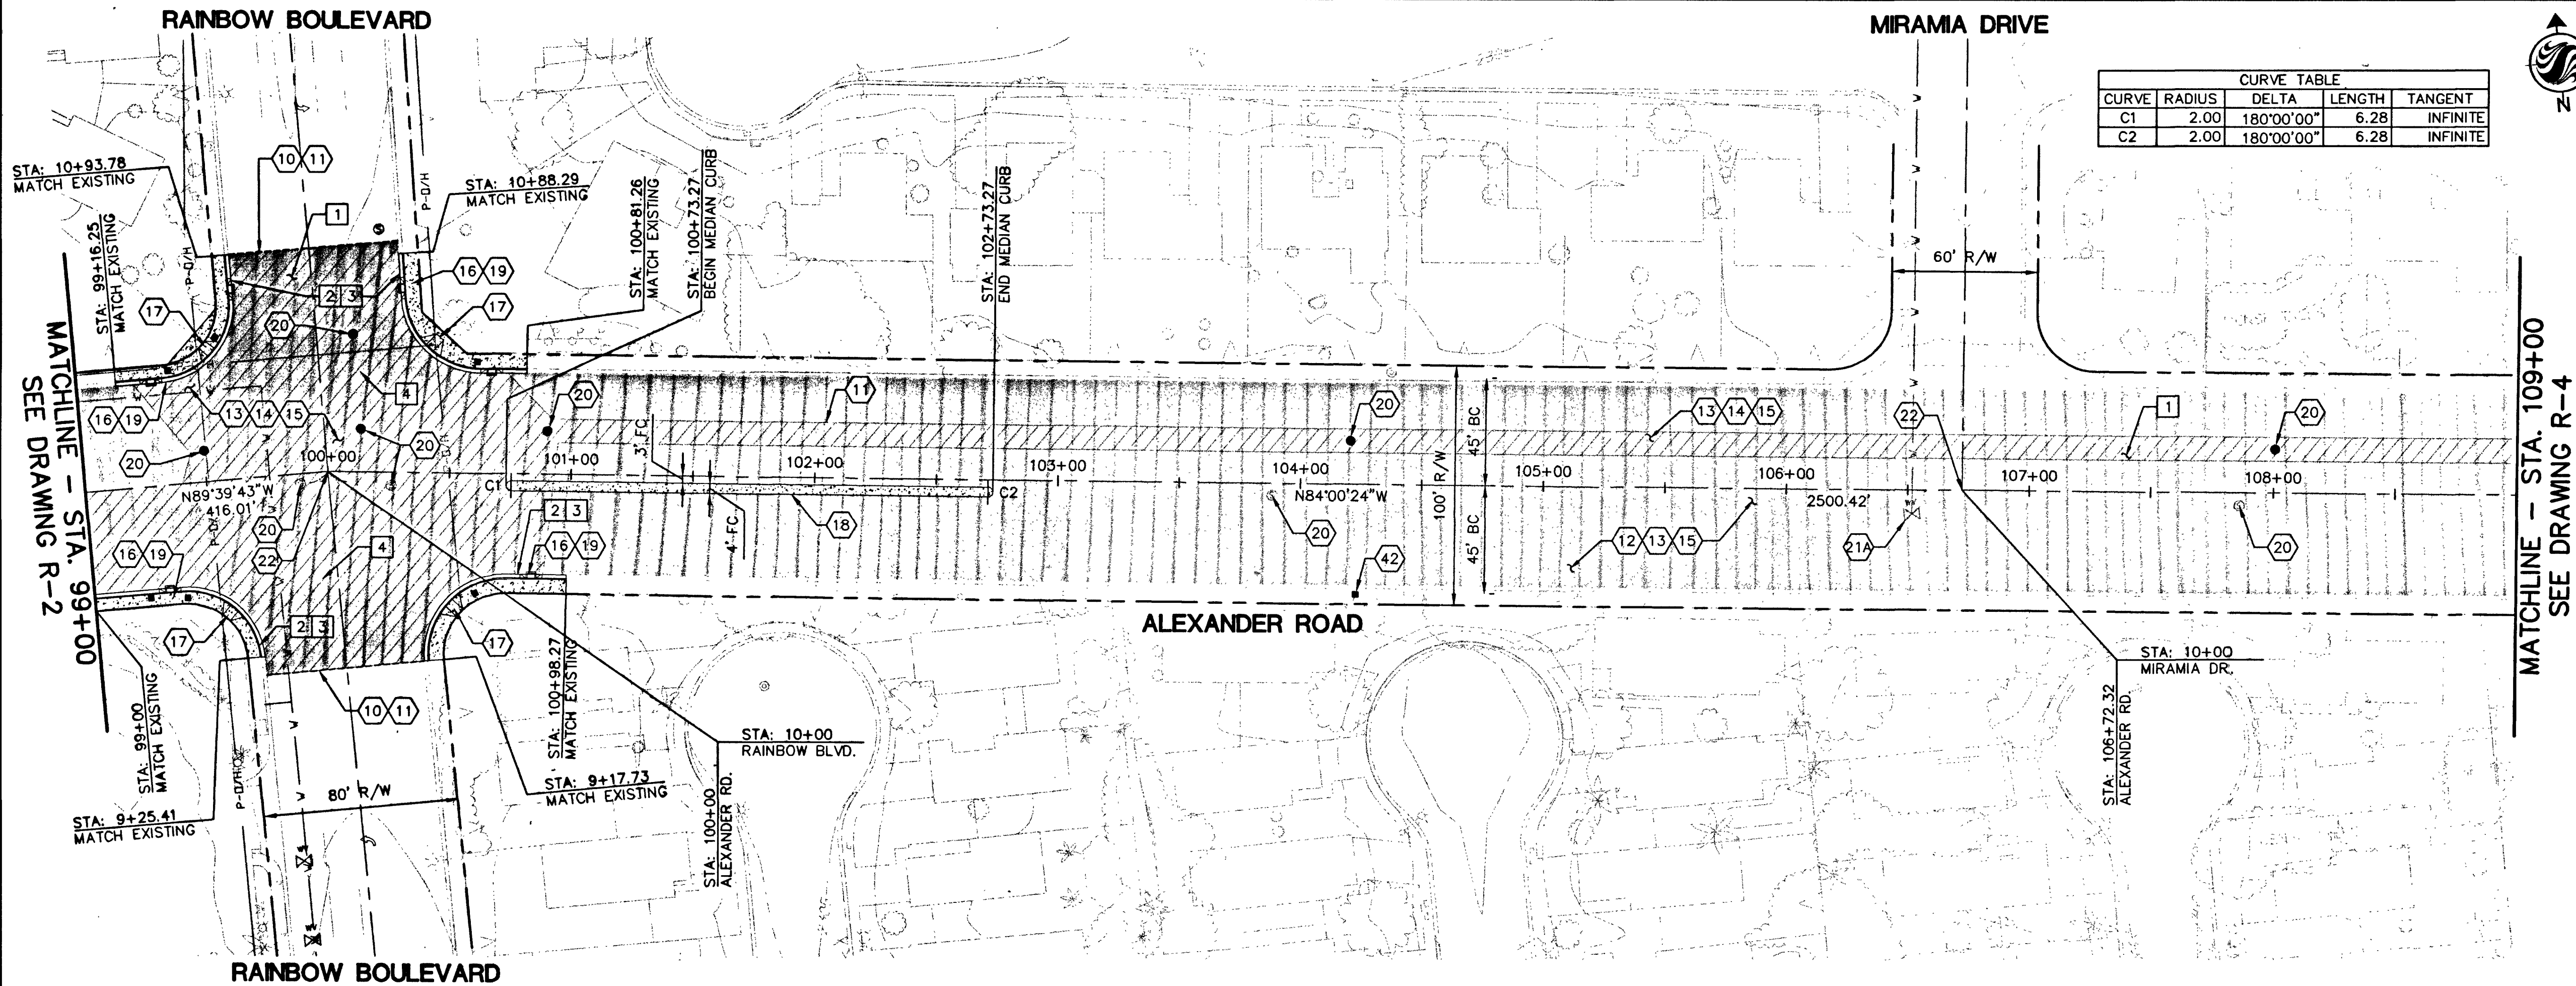

CURVE TABLE				
CURVE	RADIUS	DELTA	LENGTH	TANGENT
C1	2.00	180°00'00"	6.28	INFINITE
C2	2.00	180°00'00"	6.28	INFINITE



Stantec Consulting Inc.
6763 W. Charleston Blvd.
Las Vegas, NV U.S.A.
89146-1049
Tel. 702.258.0115
Fax. 702.258.4956
www.stantec.com

REMOVAL NOTES:

- 1 AC PAVEMENT
- 2 SIDEWALK
- 3 CURB & GUTTER
- 4 VALLEY GUTTER


CONSTRUCTION NOTES:

- 10 MATCH EXISTING
- 11 SAWCUT
- 12 ROTOMILL (SEE NOTE 2)
- 13 3" AC PAVEMENT OVERLAY
- 14 2" AC PAVEMENT REPLACEMENT
- 15 3/4" OPEN GRADE
- 16 L TYPE CURB & GUTTER PER USD NO. 216
- 17 TYPE III SIDEWALK RAMP PER USD NO. 235
- 18 TACK-ON MEDIAN CURB PER USD NO. 221
- 19 SIDEWALK PER USD NO. 234
- 20 ADJUST MANHOLE WITH COLLAR PER USD NO. 408
- 21 ADJUST WATER VALVE BOX TO FINISHED GRADE PER UDACS PLATE 8. VALVE SHALL BE ACCESSIBLE AT ALL TIMES.
- 21A ADJUST BLOW-OFF VALVE BOX PER UDACS PLATE 4
- 22 RE-ESTABLISH SURVEY MARKER
- 42 P30 PULLBOX


NOTES:

- ALL GEOMETRY ON MEDIAN CURBS IS TO FACE OF CURB.
- ROTOMILL QUANTITY EXCLUDES TRENCH AND PAVEMENT REPLACEMENT.
- CENTERLINE GRADE SHOWN IS SURFACE OF OPEN GRADE SEE SECTION (B R1)
- SEE SHEET R-8 FOR ALEXANDER ROAD - RAINBOW BOULEVARD GRADING PLAN.
- SEE SHEETS U-1 THRU U-6 FOR UTILITY PLANS.
- SEE SHEETS T-1 THRU T-2 FOR STRIPING PLANS.

- 3" AC PAVEMENT
- 2" AC PAVEMENT

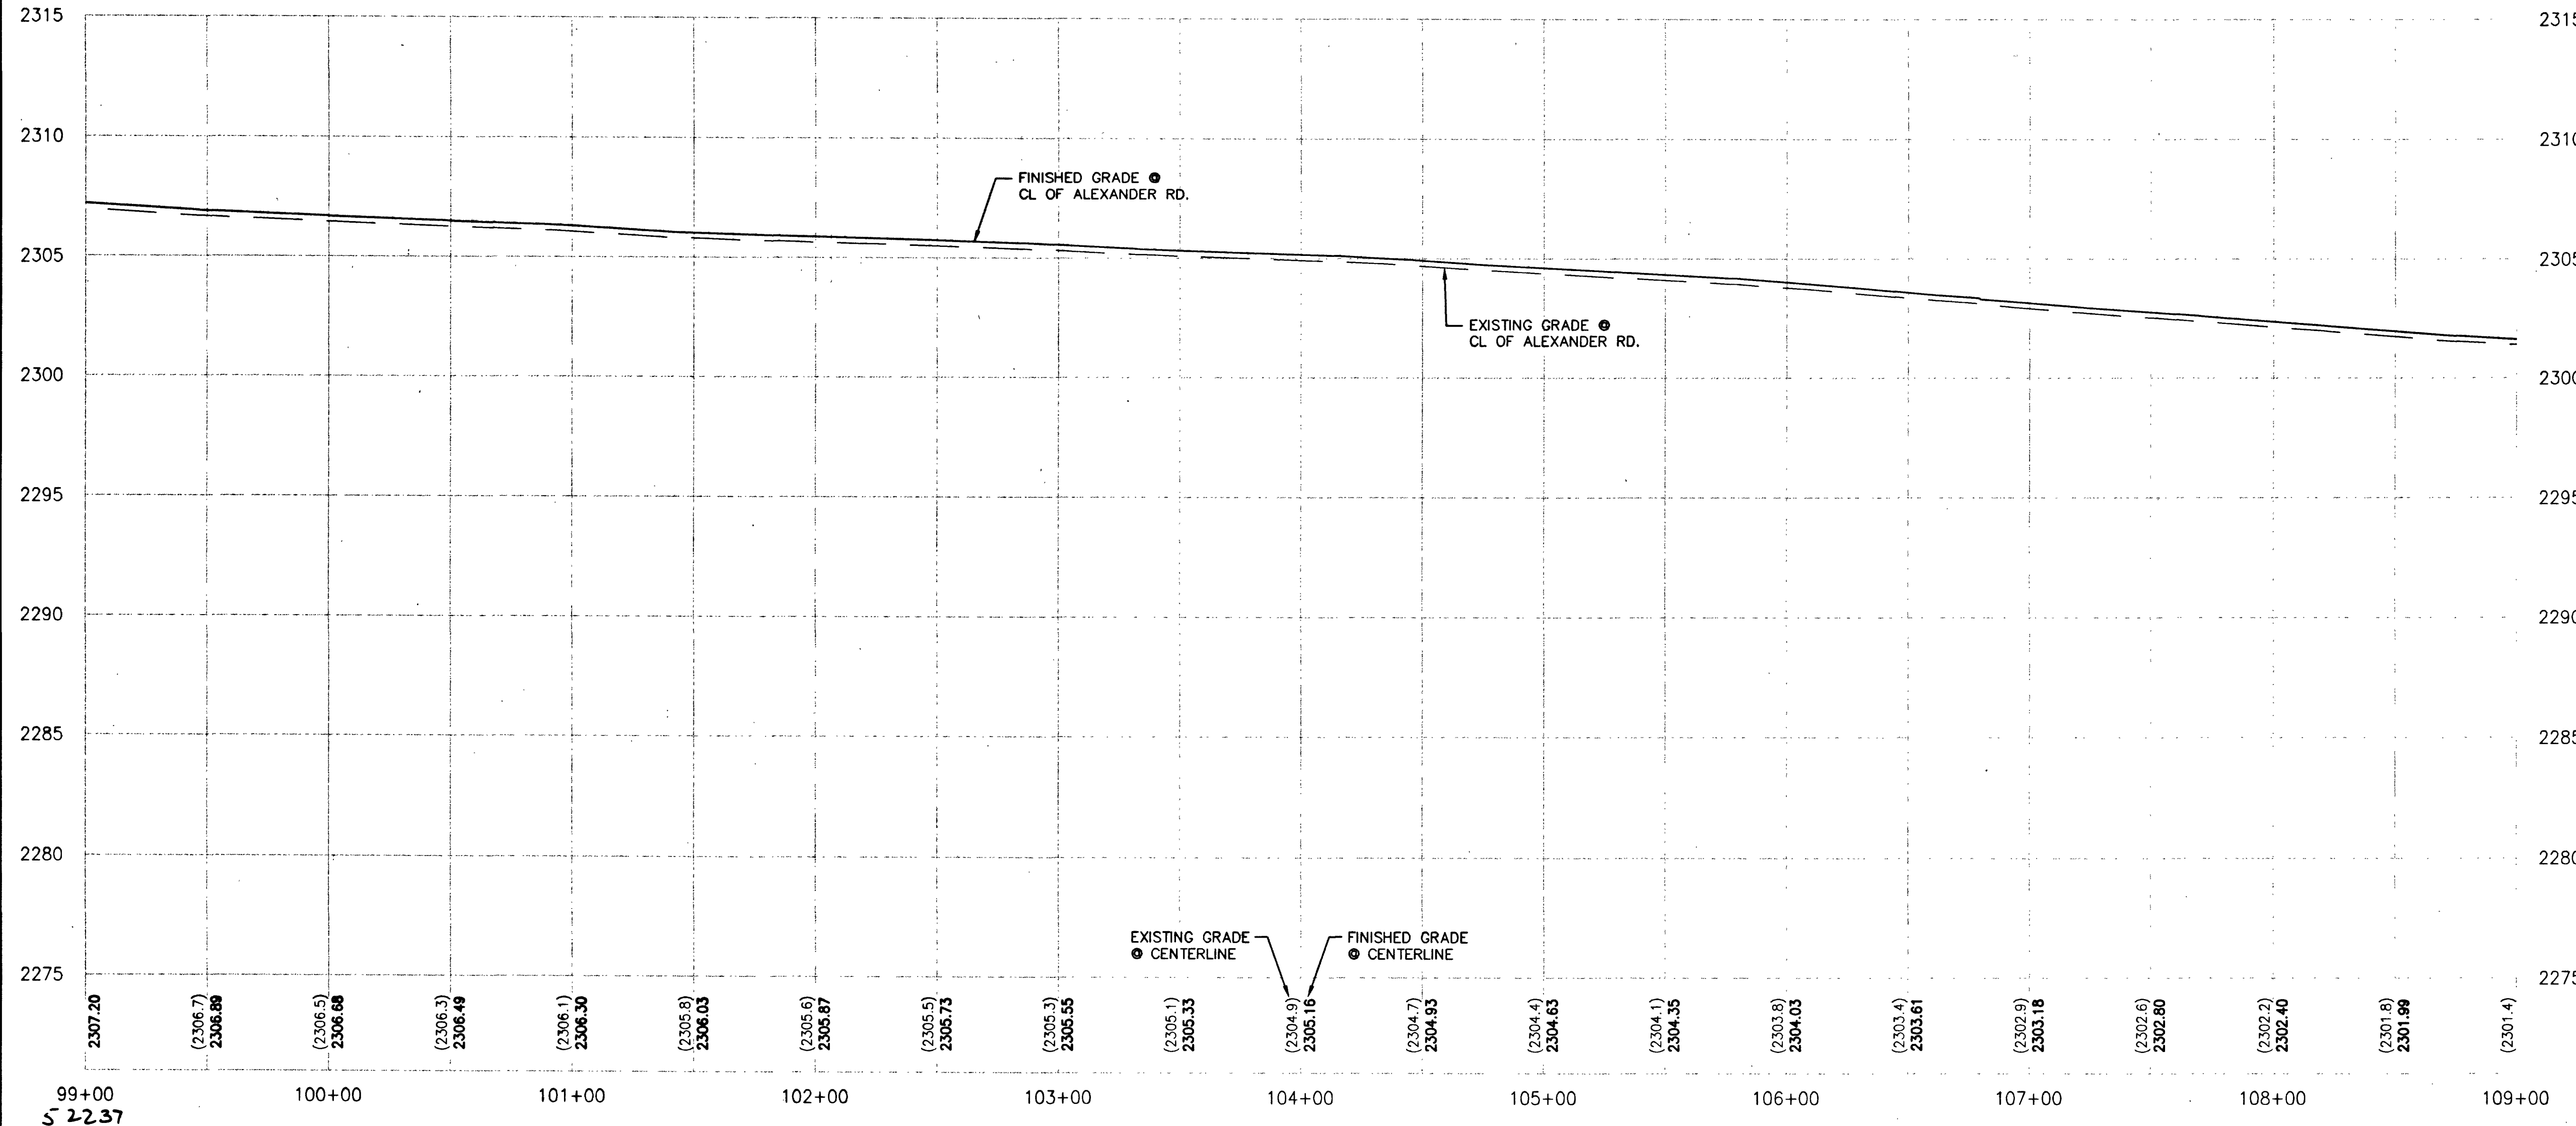

4/14/03
DATE

 

Avoid overhead power line contact. It's costly.
Avoid cutting underground utility lines. It's costly.

Call before you OVERHEAD

Call before you Dig

1-702-593-6111 1-800-227-2600

REVISIONS

NO. DATE DESCRIPTION

DEPARTMENT OF PUBLIC WORKS

ENGINEERING DESIGN SECTION

CITY ENGINEER: CHARLES KAJKOWSKI JR., P.E.

DESIGNED BY: JO. DD
DRAWN BY: DD
CHECKED BY: MW

CITY OF LAS VEGAS

ALEXANDER ROAD

US 95 TO RANCHO DRIVE

ROADWAY PLAN + PROFILE

STA. 99+00 TO STA. 109+00

TITLE: SHEET: R-3

11 of 35

DRAWING NO. 107-V3634