



MATCHLINE - STA. 109+00
SEE DRAWING R-3

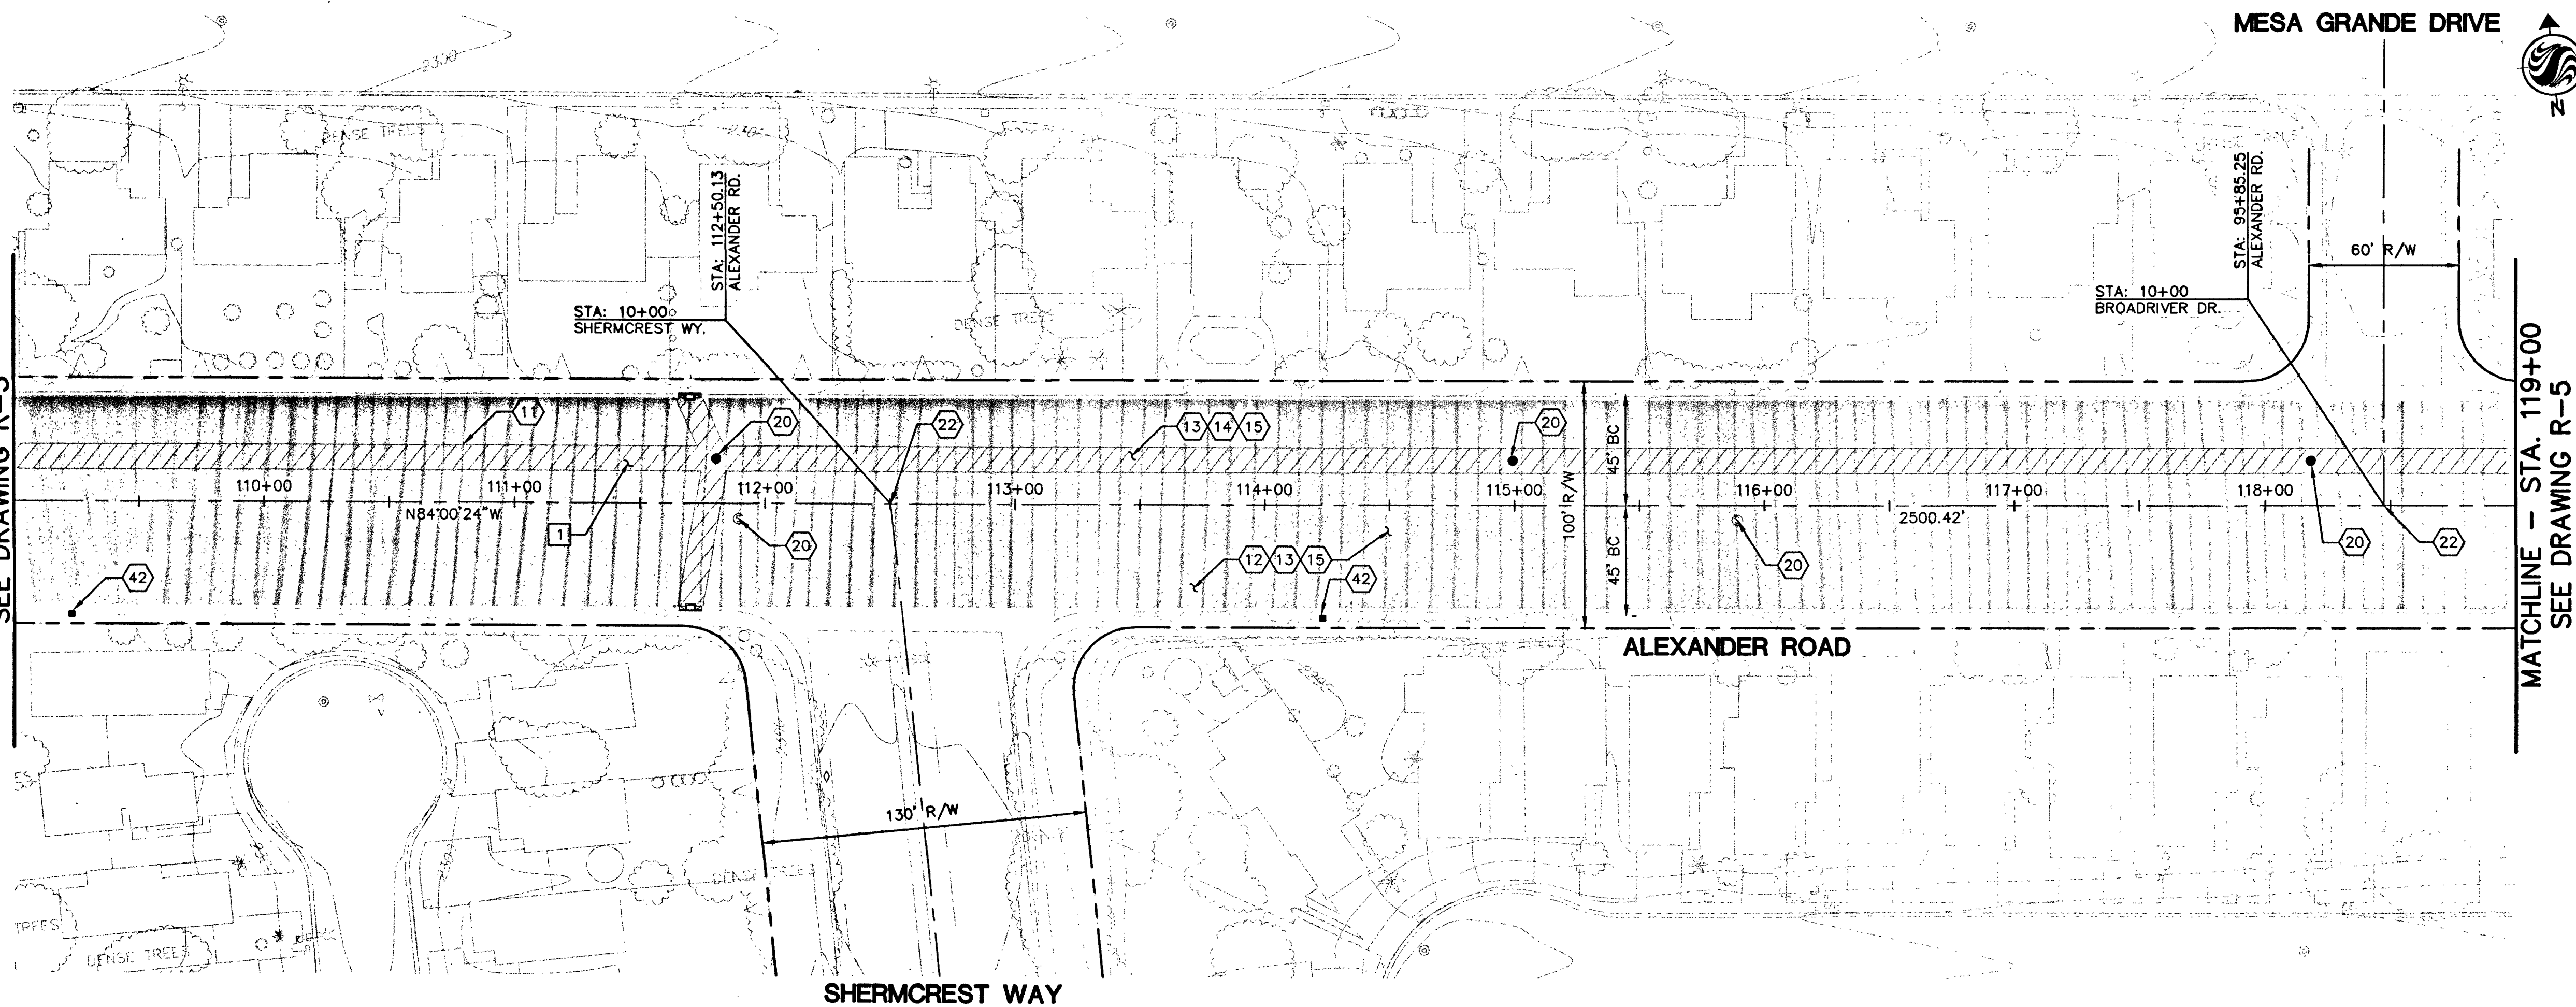


SHERMCREST WAY

ALEXANDER ROAD

MESA GRANDE DRIVE

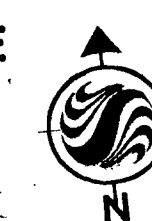

MATCHLINE - STA. 119+00
SEE DRAWING R-5

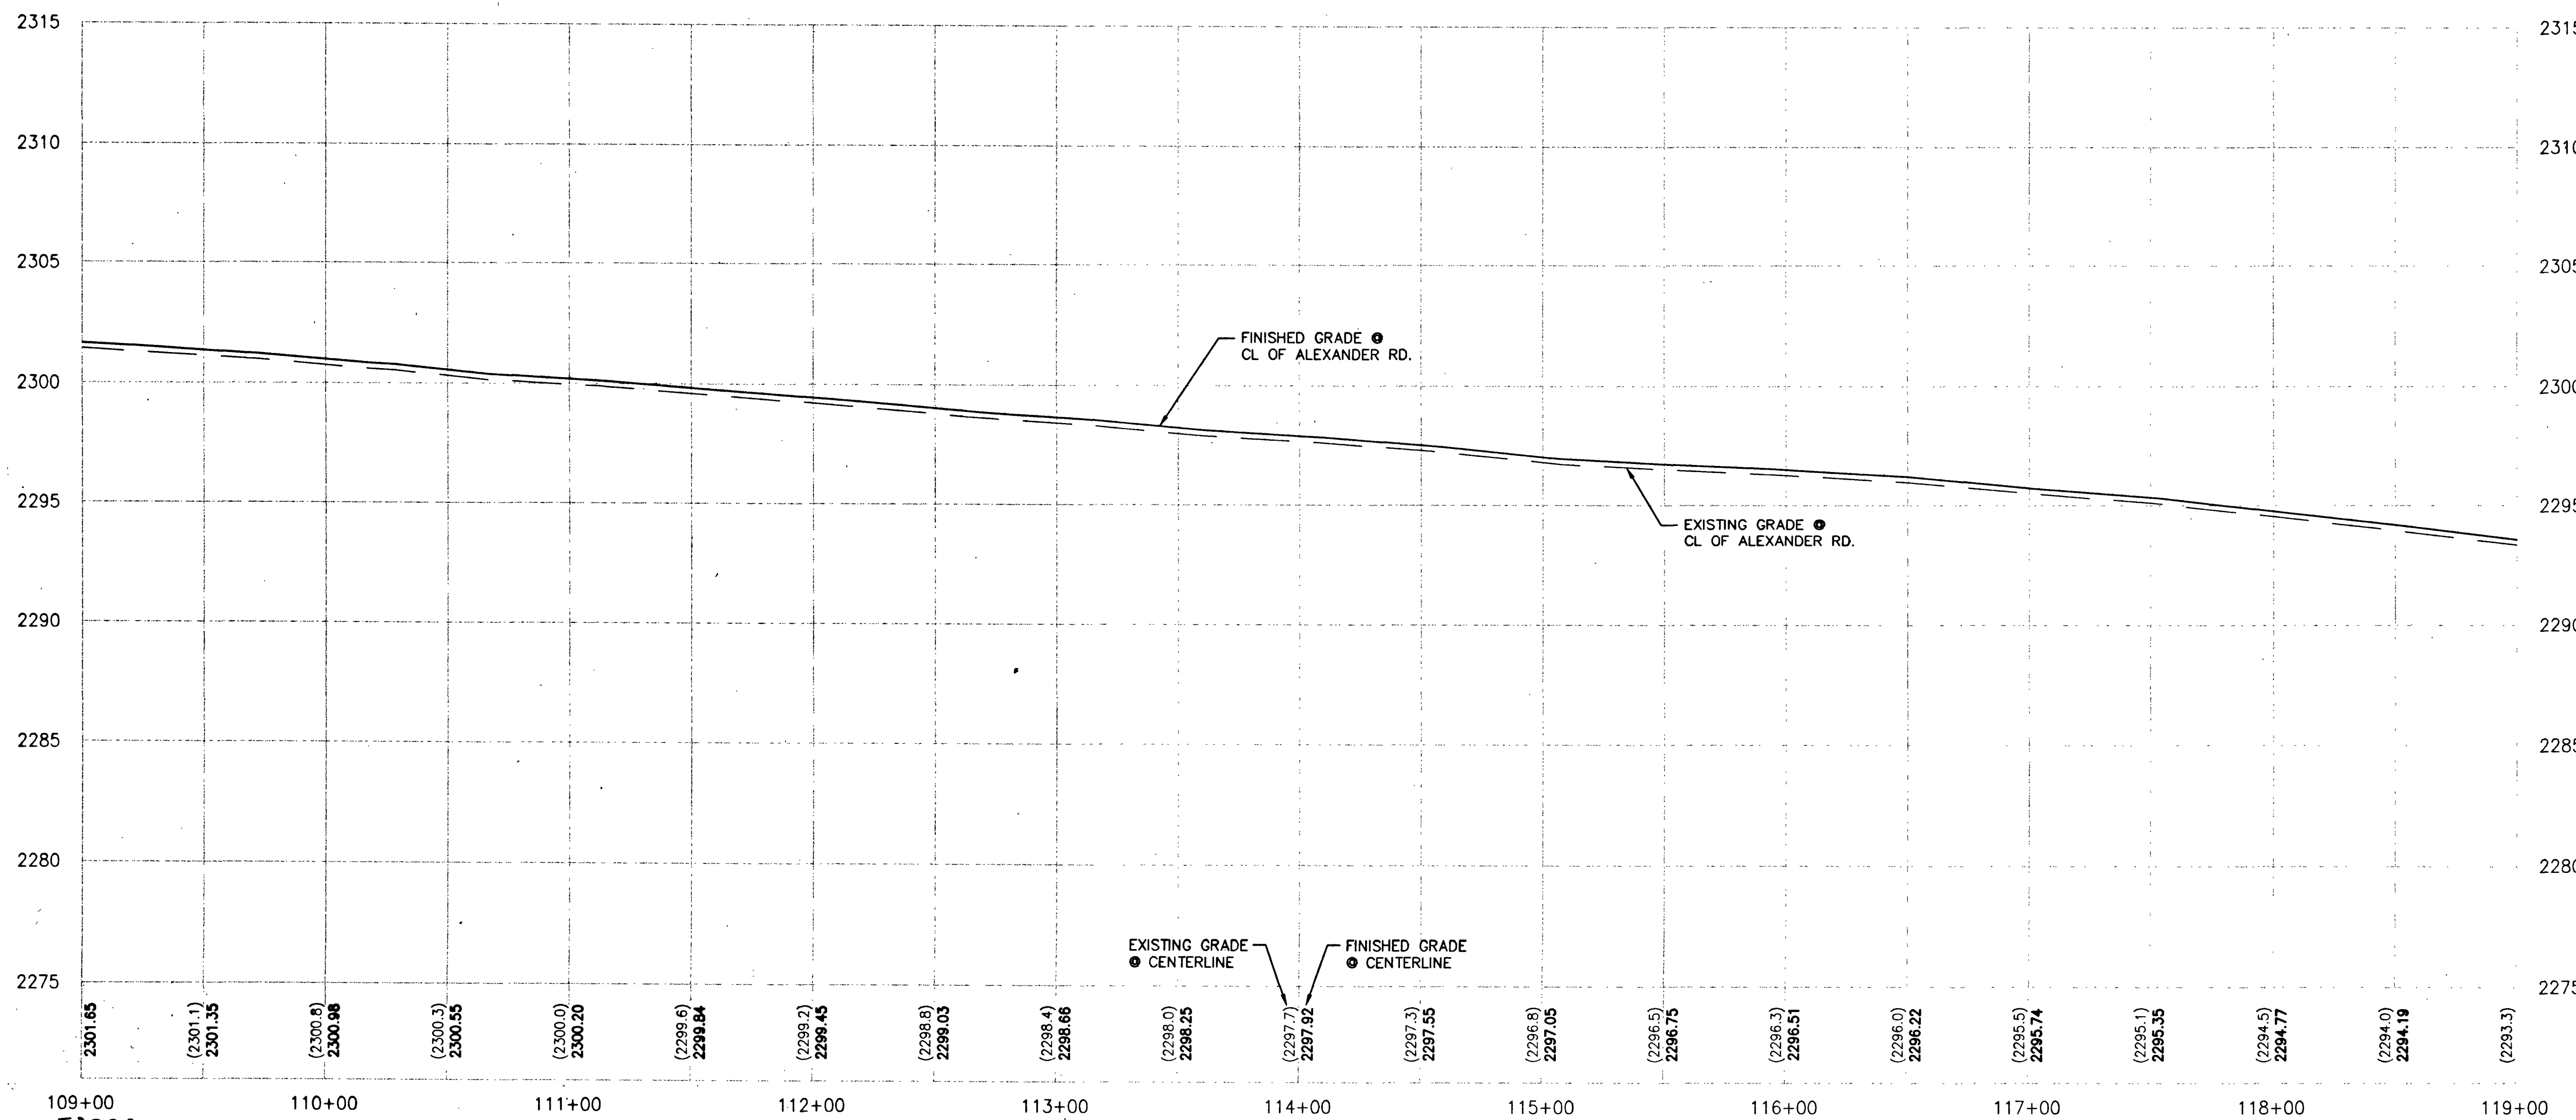

109+00

110+00

111+00

112+00

113+00

114+00

115+00

116+00

117+00

118+00

119+00

REMOVAL NOTES:


- 1 AC PAVEMENT

CONSTRUCTION NOTES:

- 9 8" VALLEY GUTTER
11 SAWCUT
12 ROTOMILL (SEE NOTE 1)
13 3" AC PAVEMENT OVERLAY
14 2" AC PAVEMENT REPLACEMENT
15 3/4" OPEN GRADE
20 ADJUST MANHOLE WITH COLLAR PER USD NO. 408
22 RE-ESTABLISH SURVEY MARKER
42 P30 PULLBOX


NOTES:

1. ROTOMILL QUANTITY EXCLUDES TRENCH AND PAVEMENT REPLACEMENT.
2. CENTERLINE GRADE SHOWN IS SURFACE OF OPEN GRADE SEE SECTION (B R1)
3. SEE SHEETS U-1 THRU U-6 FOR UTILITY PLANS.
4. SEE SHEETS T-1 THRU T-2 FOR STRIPING PLANS.

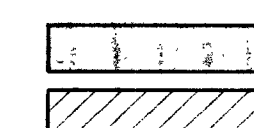

3" AC PAVEMENT
2" AC PAVEMENT

LVWD: *[Signature]* DATE: 4/14/03

 

Avoid overhead power line contact. It's costly.

Avoid cutting underground utility lines. It's costly.

Call before you OVERHEAD

1-702-593-6111

Call before you Dig

1-800-227-2600



Stantec

Stantec Consulting Inc.
6763 W. Charleston Blvd.
Las Vegas, NV U.S.A.
89146-1049
Tel. 702.258.0115
Fax. 702.258.4956
www.stantec.com

REVISIONS	NO.	DATE	DESCRIPTION	APP'D

DEPARTMENT OF PUBLIC WORKS
ENGINEERING DESIGN SECTION

CITY ENGINEER: CHARLES KAIKOWSKI JR., P.E.

DESIGNED BY: J.O.D.D.
DRAWN BY: D.D.
CHECKED BY: M.W.


HORIZONTAL SCALE: 1" = 40'
VERTICAL SCALE: 1" = 4'
DATE: 06/11/02



ALEXANDER ROAD
US 95 TO RANCHO DRIVE
ROADWAY PLAN + PROFILE
STA. 109+00 TO STA. 119+00

TITLE:

SHEET:

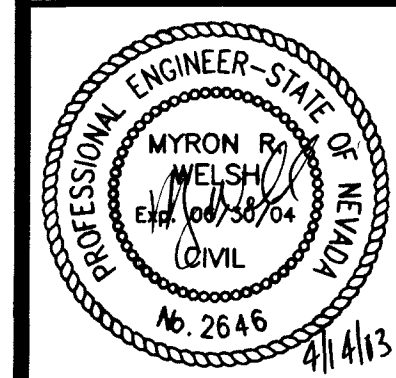

Sheet

R-4

12 of 35

DRAWING NO.

107-V3634