



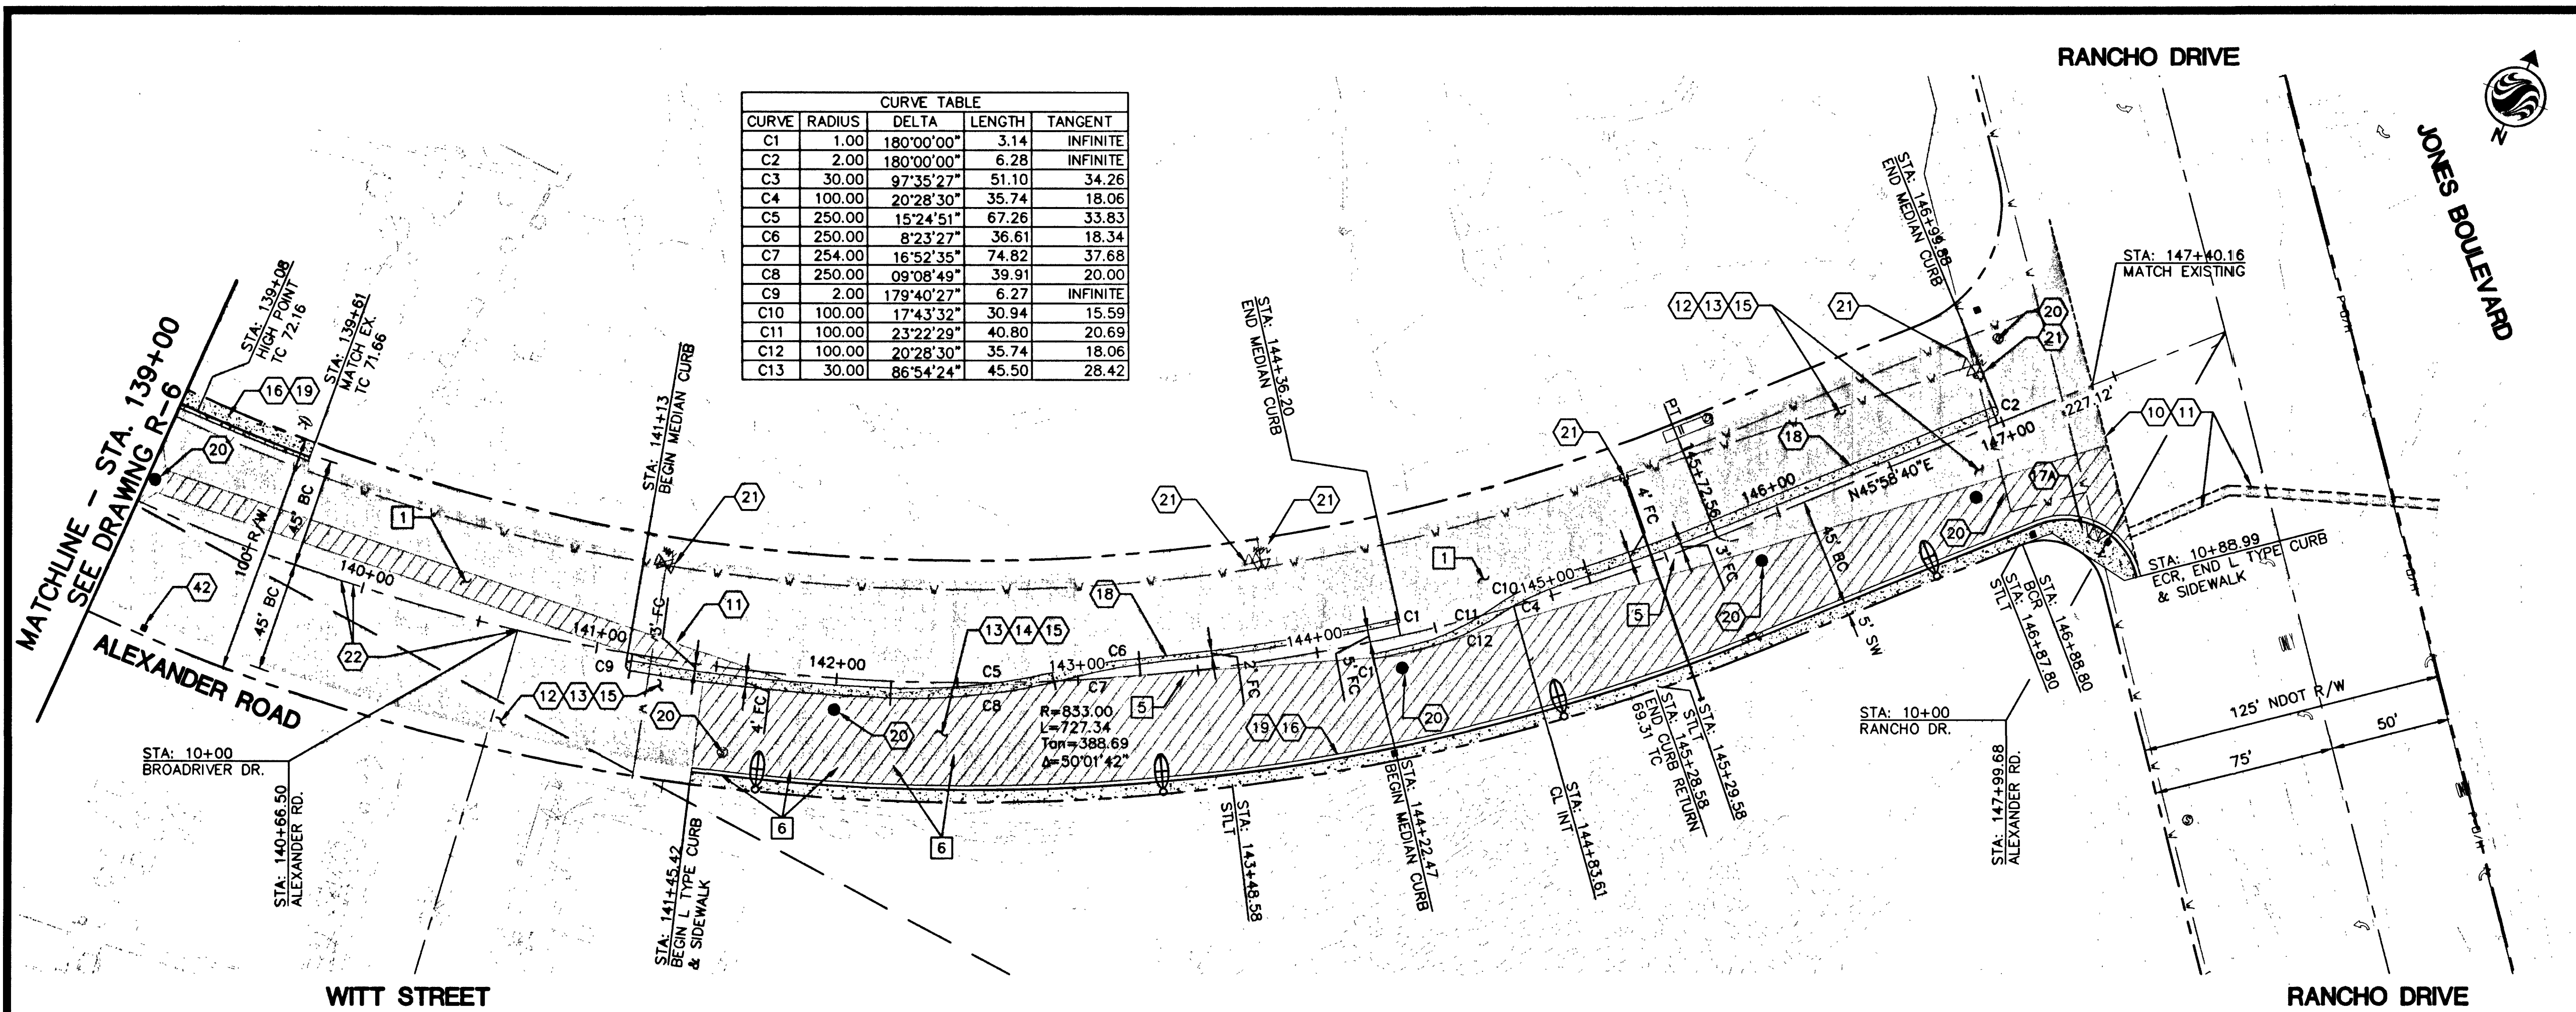

CURVE	RADIUS	DELTA	LENGTH	TANGENT
C1	1.00	180°00'00"	3.14	INFINITE
C2	2.00	180°00'00"	6.28	INFINITE
C3	30.00	97°35'27"	51.10	34.26
C4	100.00	20°28'30"	35.74	18.06
C5	250.00	15°24'51"	67.26	33.83
C6	250.00	8°23'27"	36.61	18.34
C7	254.00	16°52'35"	74.82	37.68
C8	250.00	09°08'49"	39.91	20.00
C9	2.00	179°40'27"	6.27	INFINITE
C10	100.00	17°43'32"	30.94	15.59
C11	100.00	23°22'29"	40.80	20.69
C12	100.00	20°28'30"	35.74	18.06
C13	30.00	86°54'24"	45.50	28.42

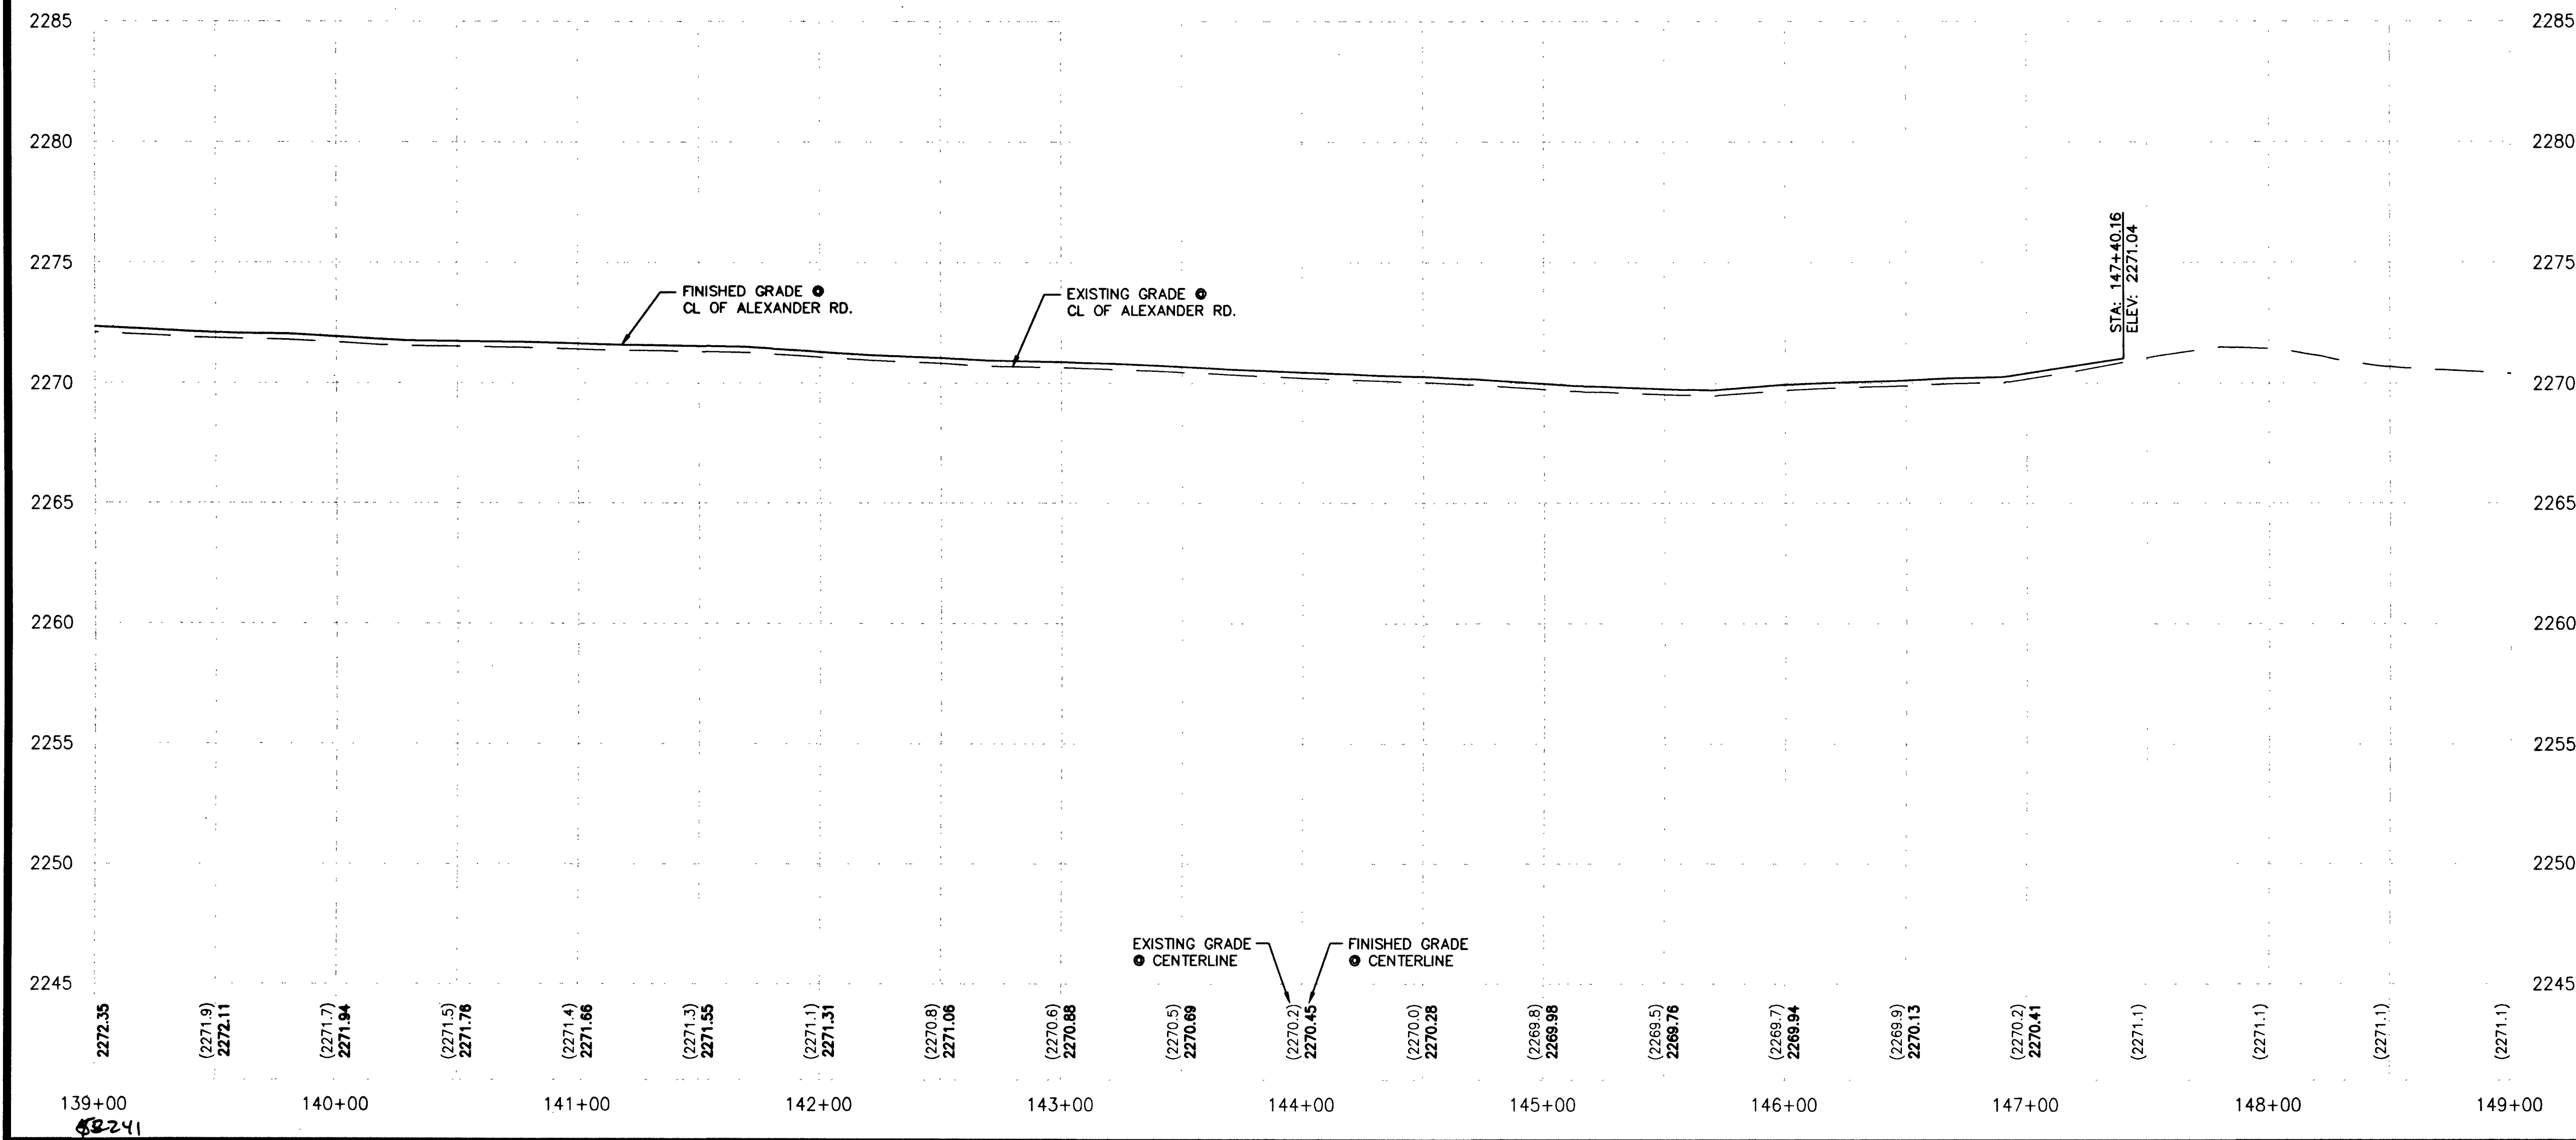

Stantec Consulting Inc.
6763 W. Charleston Blvd.
Las Vegas NV U.S.A.
89146-1049
Tel. 702.258.0115
Fax. 702.258.4956
www.stantec.com

Stantec

REMOVAL NOTES:

- 1 AC PAVEMENT
- 5 MEDIAN CURB
- 6 STREET SIGN

CONSTRUCTION NOTES:


- 10 MATCH EXISTING
- 11 SAWCUT
- 12 ROTOMILL (SEE NOTE 2)
- 13 3" AC PAVEMENT OVERLAY
- 14 2" AC PAVEMENT REPLACEMENT
- 15 3/4" OPEN GRADE
- 16 L TYPE CURB & GUTTER PER USD NO. 216
- 17 TYPE III SIDEWALK RAMP PER USD NO. 235
- 18 TYPE II SIDEWALK RAMP PER USD NO. 235
- 19 TACK-ON MEDIAN CURB PER USD NO. 221
- 19 SIDEWALK PER USD NO. 234
- 20 ADJUST MANHOLE WITH COLLAR PER USD NO. 408
- 21 ADJUST WATER VALVE BOX TO FINISHED GRADE PER UDACS PLATE 8. VALVE SHALL BE ACCESSIBLE AT ALL TIMES.
- 22 RE-ESTABLISH SURVEY MARKER
- 23 DRIVEWAY PER USD NO. 225
- 42 P30 PULLBOX

NOTES:

1. ALL GEOMETRY ON MEDIAN CURBS IS TO FACE OF CURB.
2. ROTOMILL QUANTITY EXCLUDES TRENCH AND PAVEMENT REPLACEMENT.
3. CENTERLINE GRADE SHOWN IS SURFACE OF OPEN GRADE SEE SECTION B R1
4. SEE SHEET R-9 FOR ALEXANDER ROAD - RANCHO DRIVE GRADING PLAN.
5. SEE SHEETS U-1 THRU U-6 FOR UTILITY PLANS.
6. SEE SHEETS T-1 THRU T-2 FOR STRIPING PLANS.

- 3" AC PAVEMENT
- 2" AC PAVEMENT

LVVWD DATE

 

Avoid overhead power line contact. It's costly.
Avoid cutting underground utility lines. It's costly.

Call before you OVERHEAD

Call before you Dig

1-702-593-6111

1-800-227-2600


REVISIONS	NO.	DATE	DESCRIPTION	APP'D

DEPARTMENT OF PUBLIC WORKS
ENGINEERING DESIGN SECTION



ALEXANDER ROAD
US 95 TO RANCHO DRIVE
ROADWAY PLAN + PROFILE
STA. 139+00 TO STA. 149+00

TITLE: SHEET:

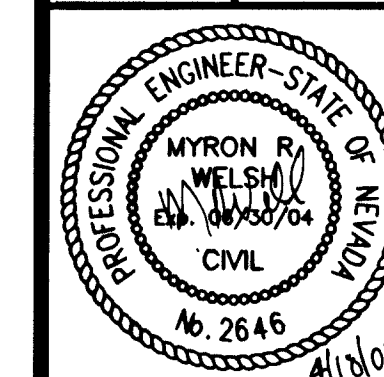

Sheet R-7
15 of 35
DRAWING NO. 107-V3634