



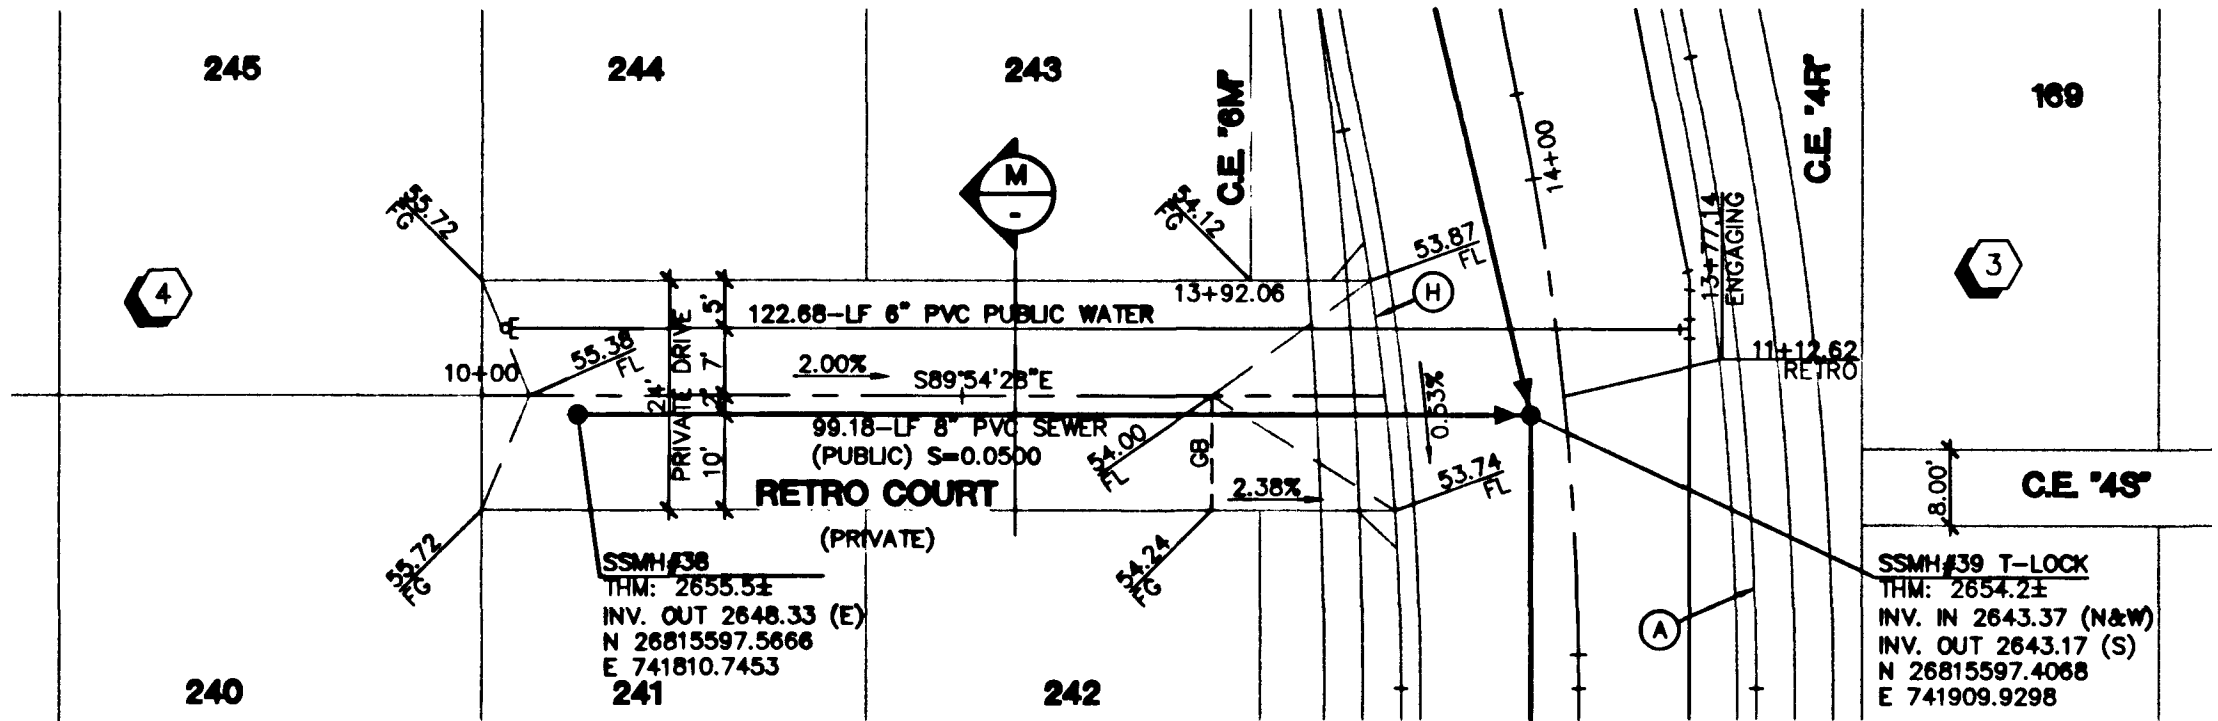


ENGAGING STREET
SEE SHEET ST9

RETRO COURT (PRIVATE DRIVE)

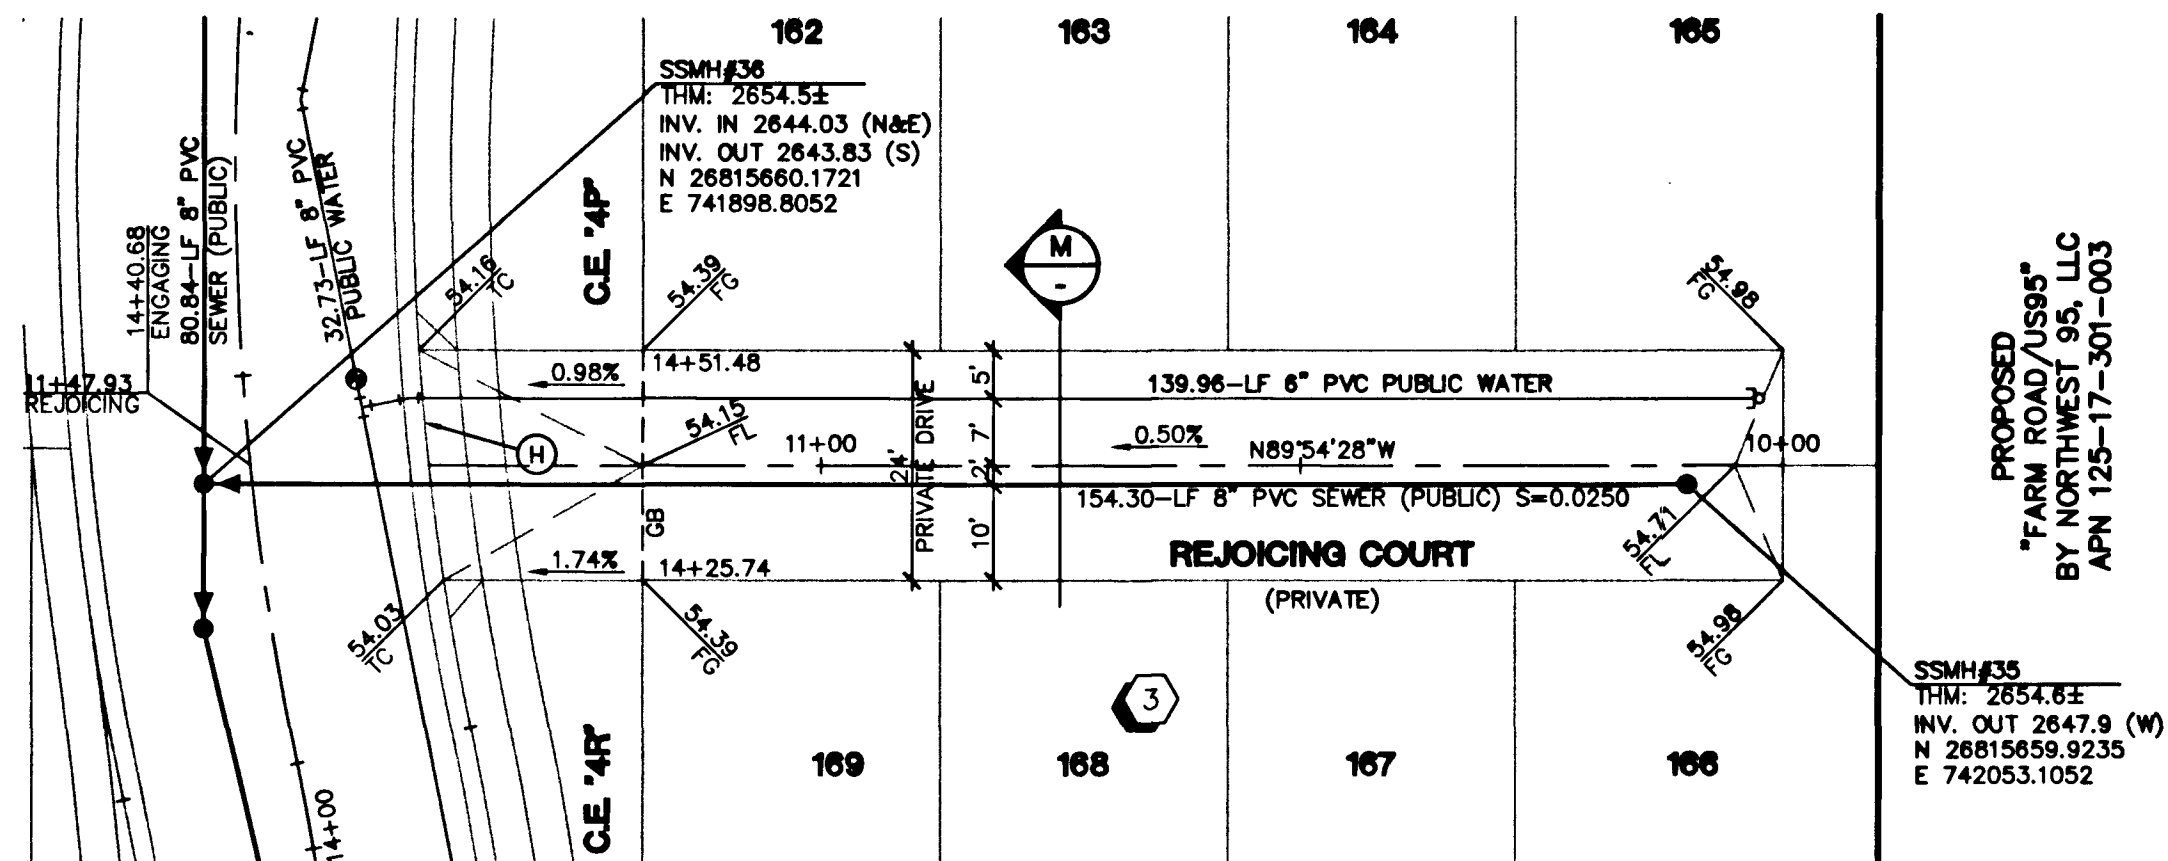


ENGAGING STREET
SEE SHEET ST9

REJOICING COURT (PRIVATE DRIVE)

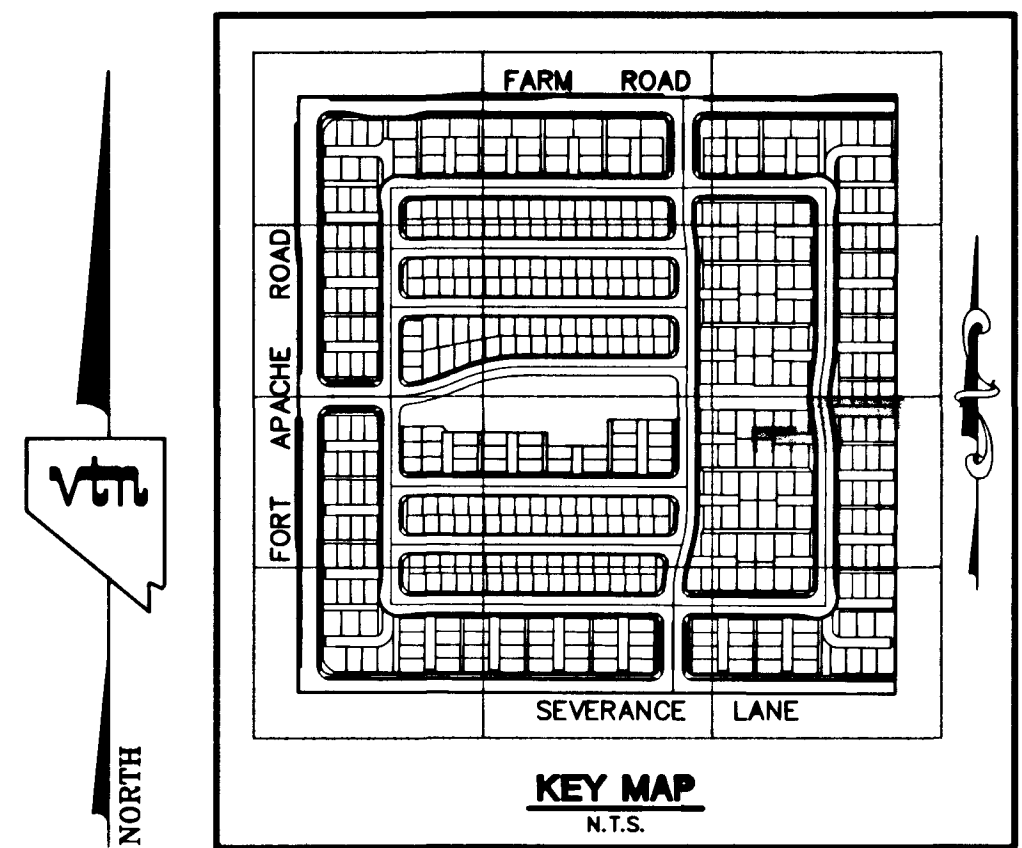

GRAPHIC SCALE

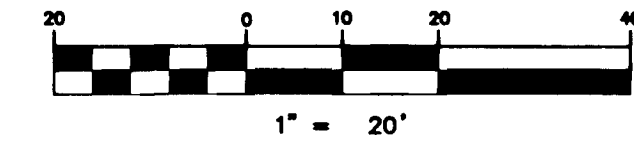

NOTE
1. ALL PRIVATE DRIVES ARE P.U.E., PUBLIC SEWER EASEMENTS, AND PUBLIC DRAINAGE EASEMENTS TO BE PRIVATELY MAINTAINED BY HOMEOWNERS ASSOCIATION.




SCALE
1"=20' HORIZ.
1"=4' VERT.

CONTRACTOR NOTE
CONTRACTOR SHALL VERIFY HORIZONTAL AND VERTICAL LOCATION OF EXISTING UTILITIES AND NOTIFY THE DESIGN ENGINEER IMMEDIATELY OF ANY DISCREPANCIES PRIOR TO CONSTRUCTION.

BENCHMARKS
PROJECT DATUM : NORTH AMERICAN VERTICAL DATUM OF 1988 (NAVD88)
CLARK COUNTY BENCHMARK : 0C9017N6
ELEVATION : 799.0857 METERS (2621.67 FEET)
RIVET AND SQUARE ALUMINUM PLATE IN TOP CENTER OF HEADWALL ON THE WEST SIDE OF U.S. 95 NEAR MILE MARKER 90.15.

BASIS OF BEARINGS
THE BASIS OF BEARINGS FOR THIS PROJECT IS GRID NORTH AS DEFINED BY THE NEVADA COORDINATE SYSTEM OF 1983 (NCS83), EAST ZONE (2701), DETERMINED BY CLARK COUNTY GIS CONTROL POINTS 802, 803, 804, AND 805, AS SHOWN ON A RECORD OF SURVEY ON FILE IN THE CLARK COUNTY, NEVADA, RECORDER'S OFFICE, IN BOOK 88 OF SURVEYS, AT PAGE 53.

CONSTRUCTION NOTES
(A) CONSTRUCT 24" "L" TYPE CURB & GUTTER PER STD. DWG. NO. 216
(H) CONSTRUCT 24" DEPRESSED CURB SECTION PER DETAIL "KK" ON SHEET DT1

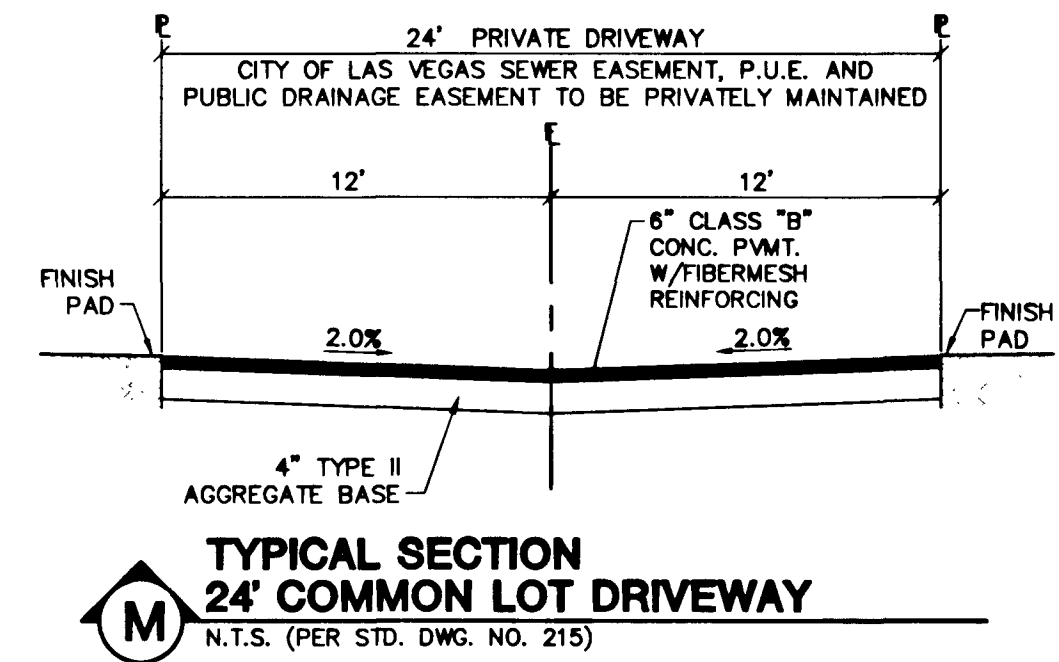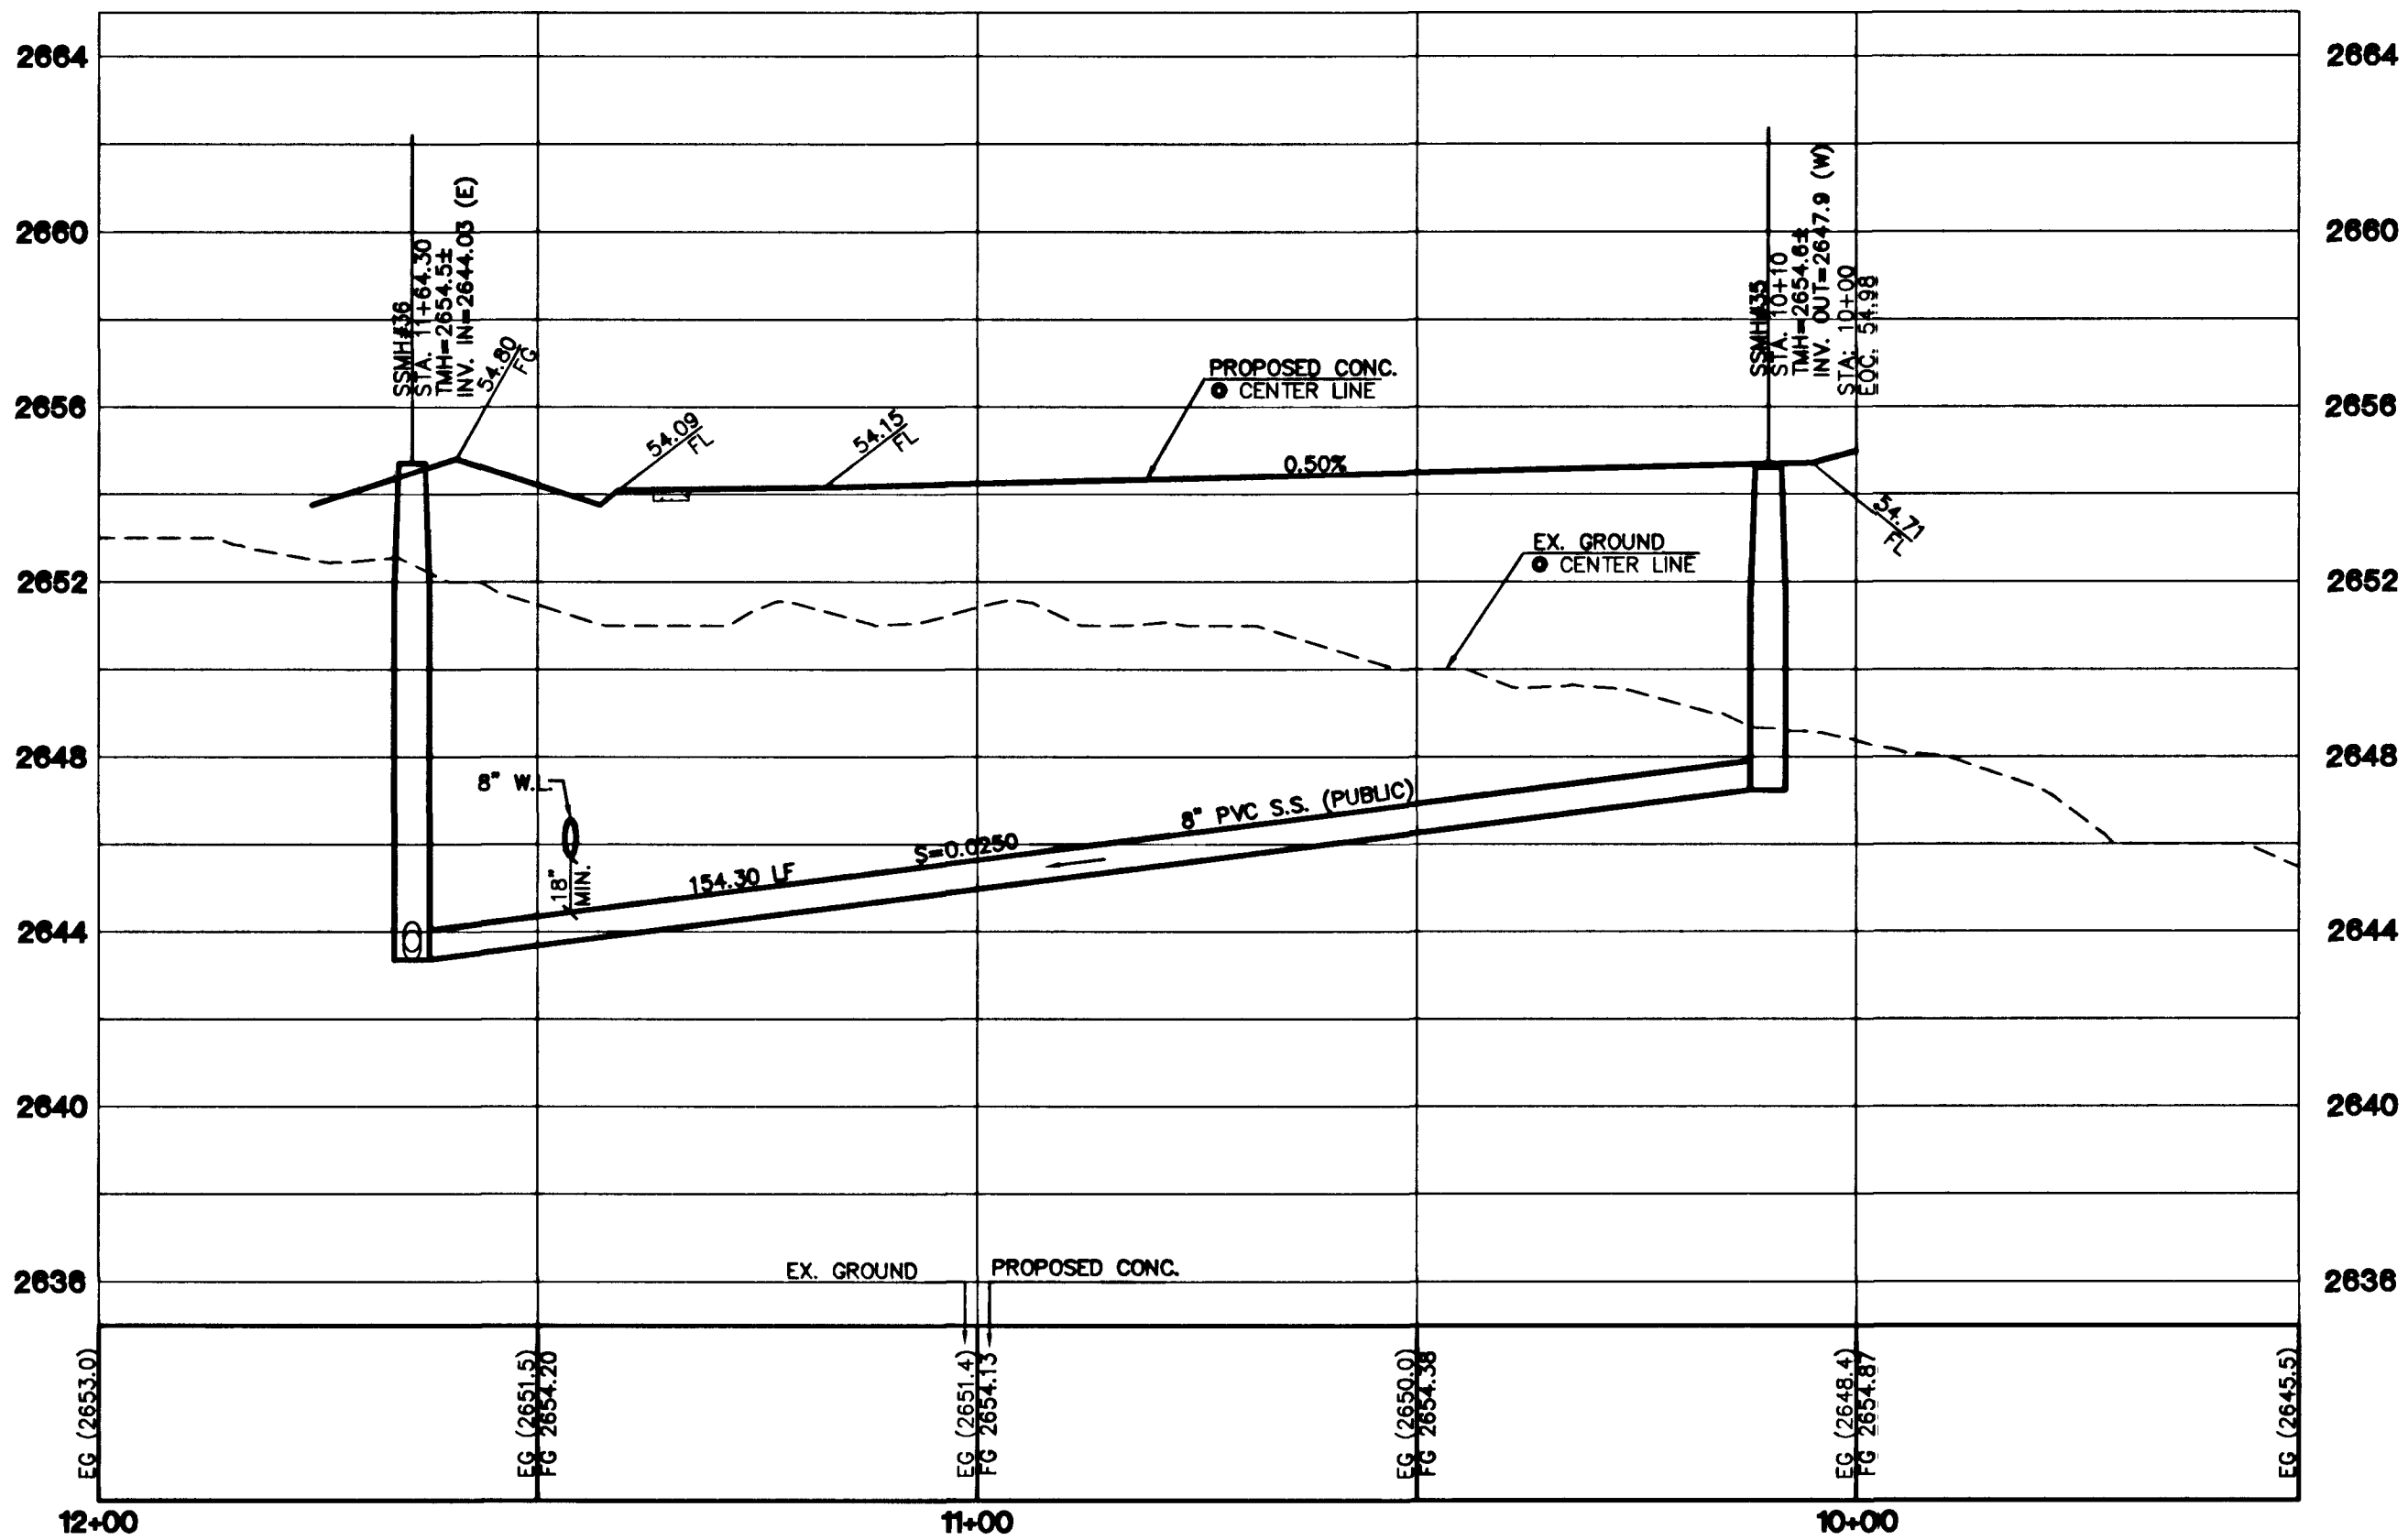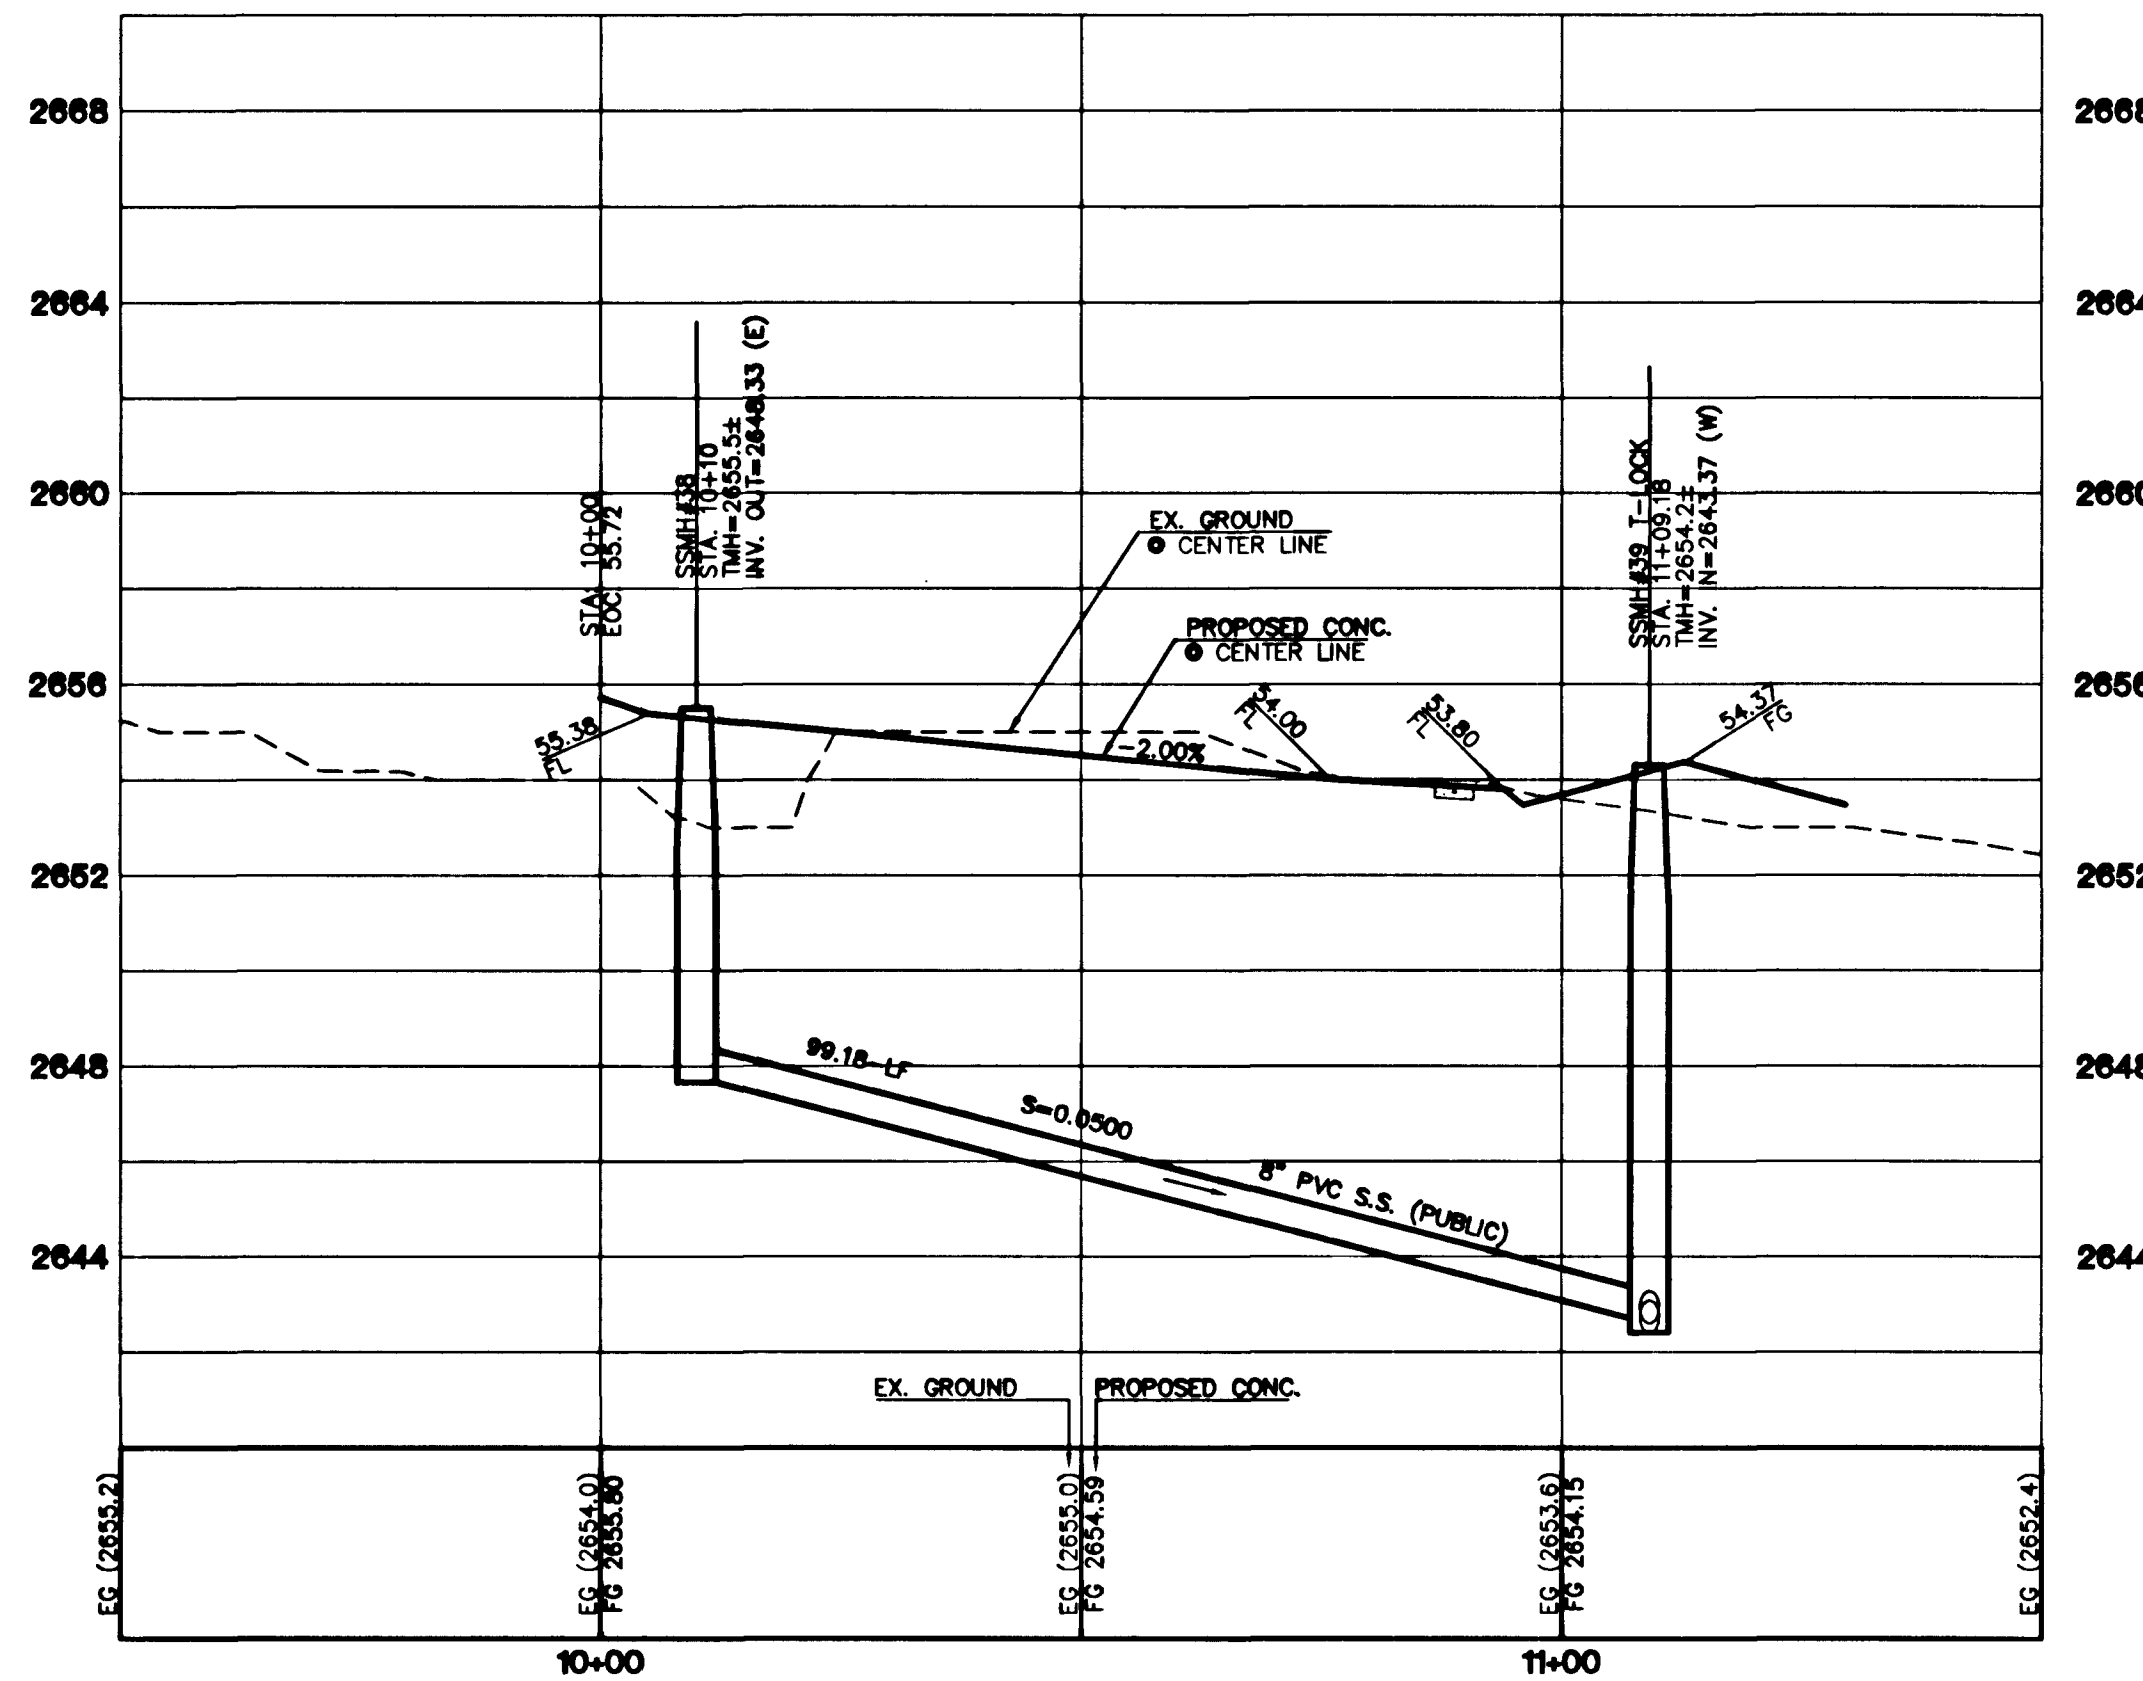

Call before you Dig
1-800-227-2800
Call before you Overhead
1-702-593-6111

THE ASTORIA CORPORATION
CITY OF LAS VEGAS
2727 SOUTH RANDOLPH BOULEVARD LAS VEGAS, NEVADA 89146-5148
PH: (702) 873-7550 FAX: (702) 362-2597
LAS VEGAS, NEVADA 89134
(702) 257-1188

PRIVATE DRIVE AND SEWER PLAN AND PROFILE RETRO COURT AND REJOICING COURT
ASTORIA AT TOWN CENTER - SOUTH

DRAWN BY: DEC. 2003
DESIGNED BY: DEC. 2003
CHECKED BY: DEC. 2003
PROJECT NO: 5985
SCALE: 1"=20' HORIZ.
1"=4' VERT.

PROFESSIONAL ENGINEER - STATE OF NEVADA
CHRISTOPHER R. HARRIS
No. 13968
EXPIRES 06-30-05
SHEET 78 OF 93 SHEETS
DRAWING NO. 10744794