

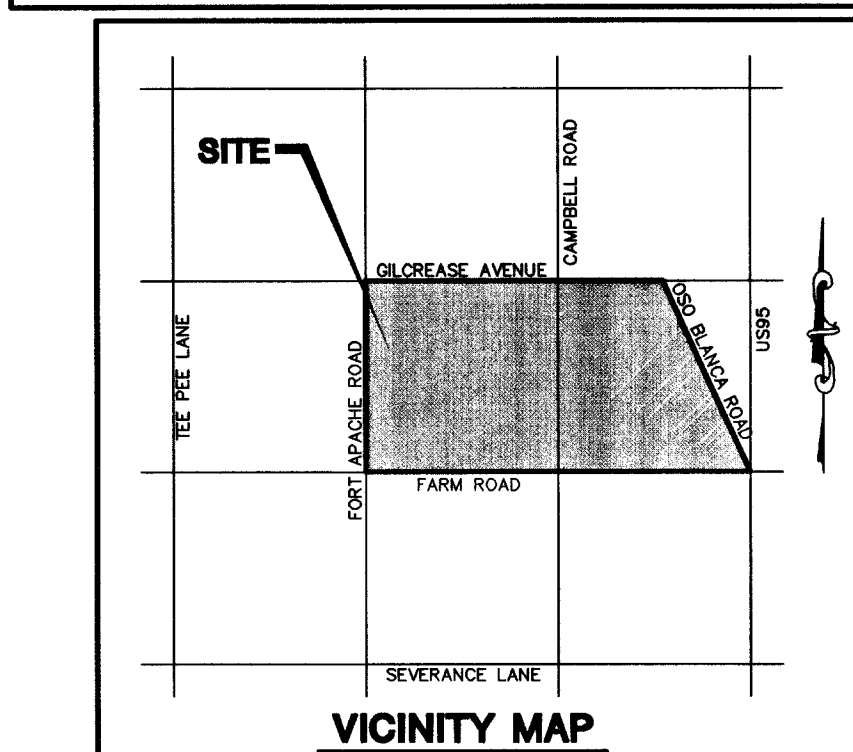
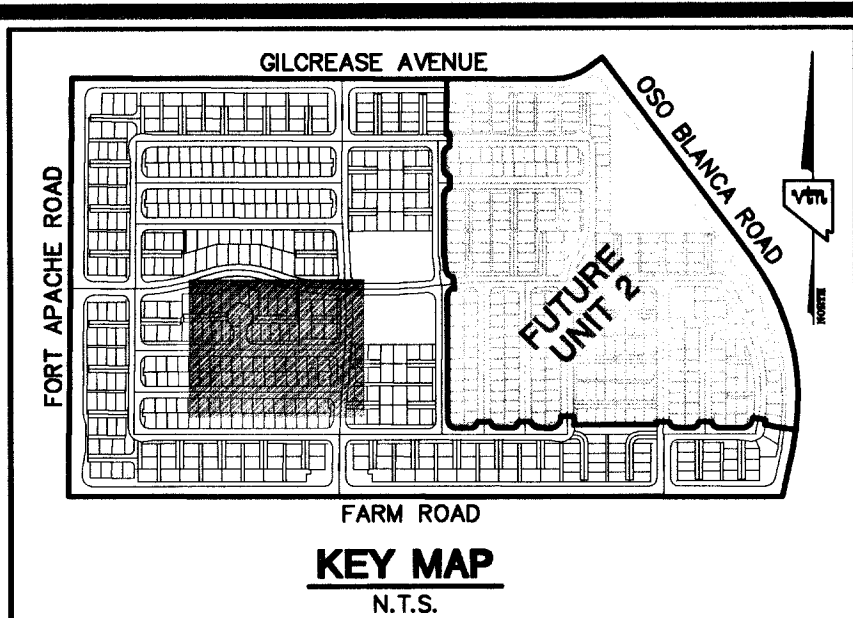
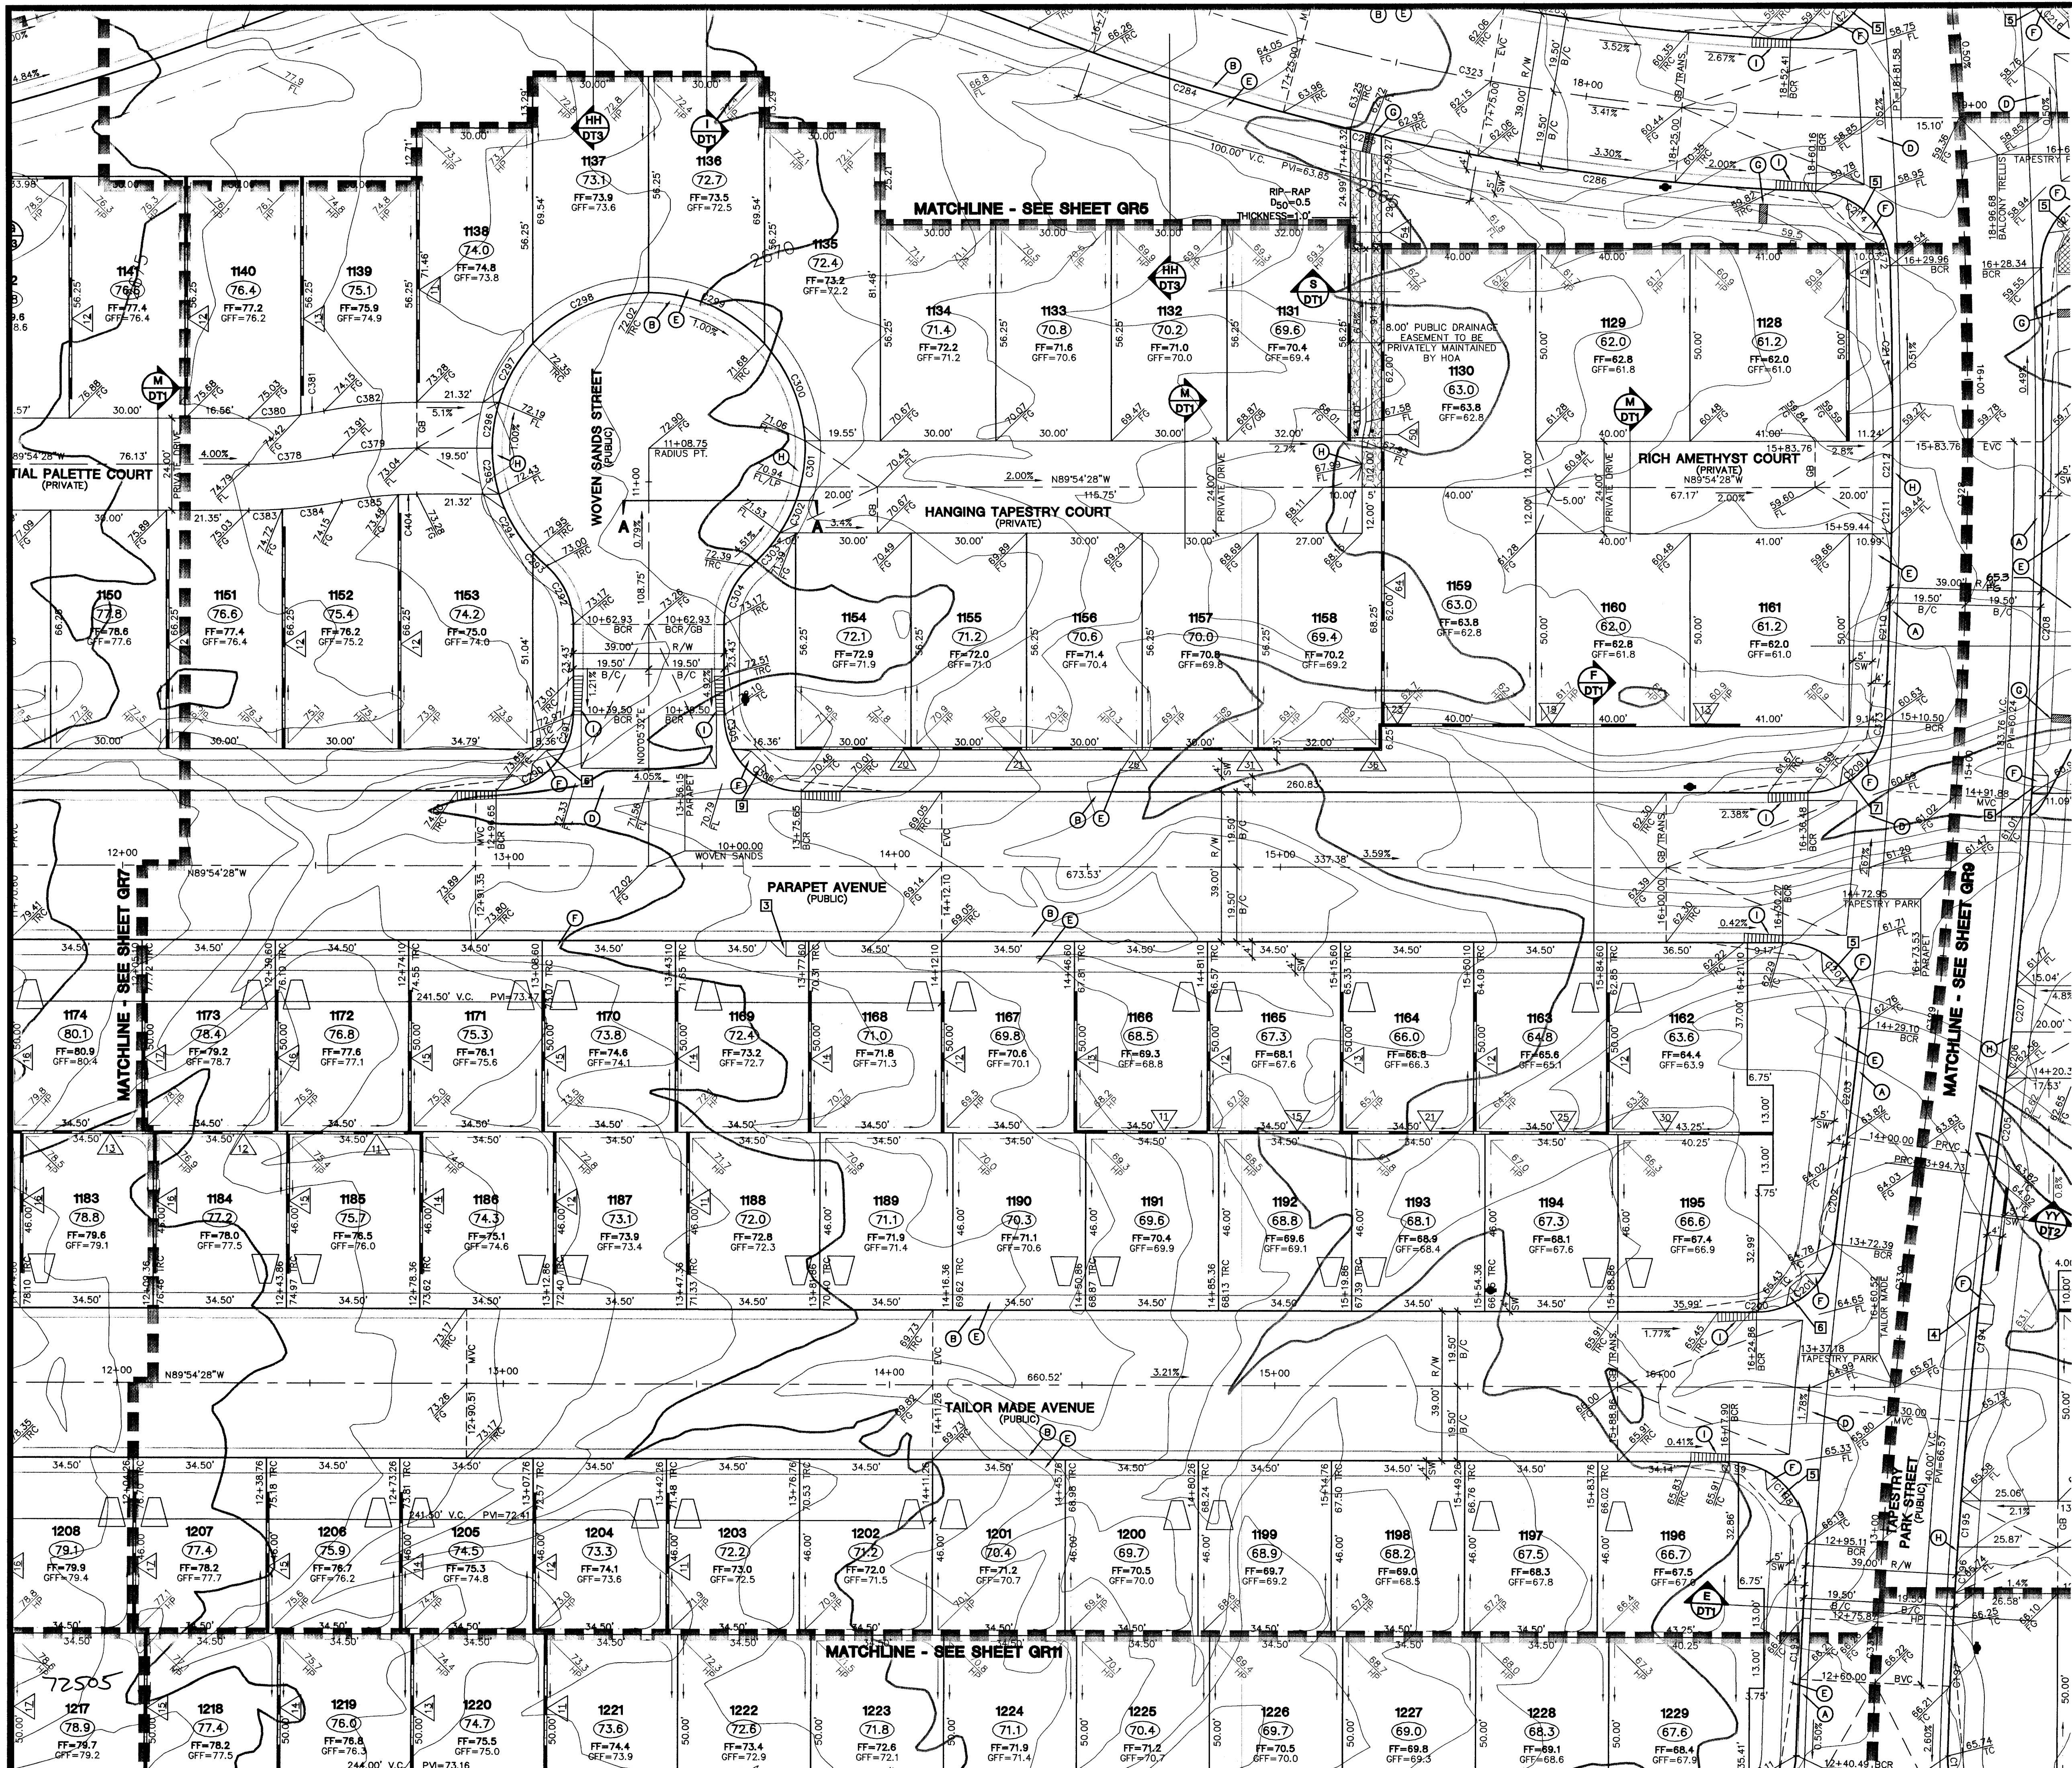


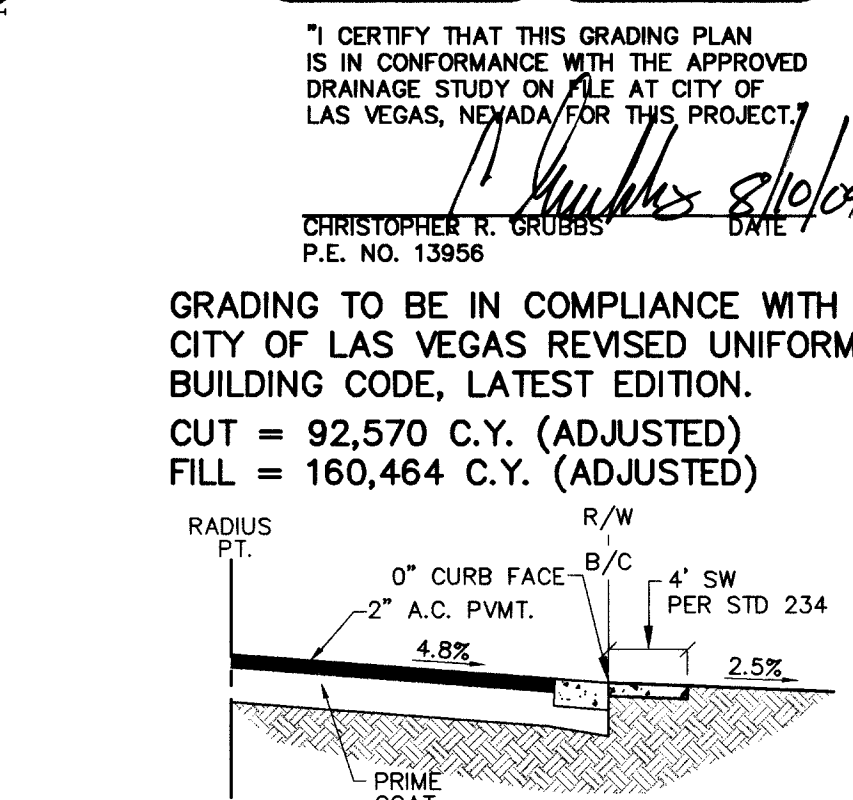

- NOTES**
1. ALL PRIVATE DRIVES P.U.E., PUBLIC SEWER EASEMENTS, AND PUBLIC DRAINAGE EASEMENTS TO BE PRIVATELY MAINTAINED BY HOMEOWNERS ASSOCIATION.
 2. ALL DRAINAGE EASEMENTS ARE COMMON ELEMENTS AND PUBLIC DRAINAGE EASEMENTS TO BE MAINTAINED BY HOMEOWNERS ASSOCIATION.
 3. SEE SHEETS DT1, DT2, & DT3 FOR SECTIONS AND DETAILS, UNLESS OTHERWISE NOTED.
 4. SEE SHEET GR16 FOR CURVE DATA TABLE, GRADING LEGEND, AND CONSTRUCTION NOTES.

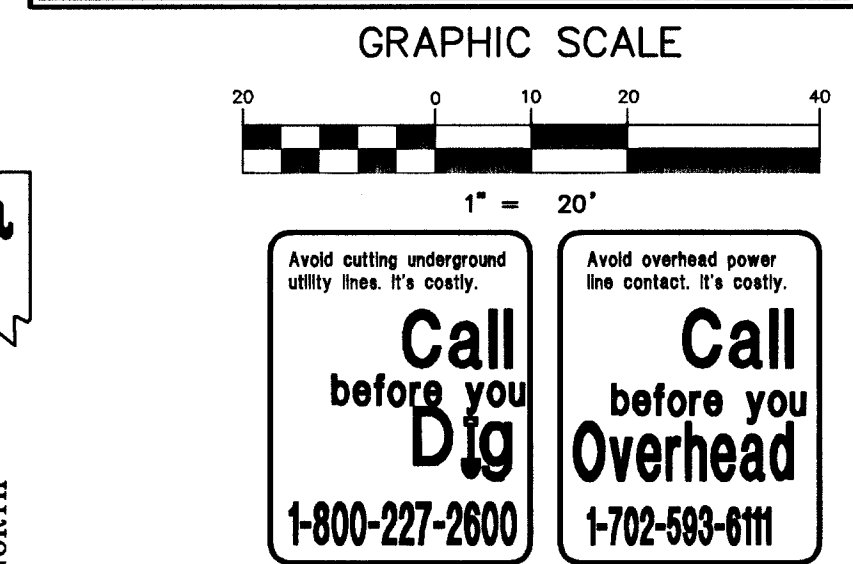

LEGAL DESCRIPTION
BEING A PORTION OF THE NORTHWEST QUARTER (NW 1/4) OF THE SOUTHWEST QUARTER (SW 1/4) OF SECTION 17, TOWNSHIP 19 SOUTH, RANGE 60 EAST, M.D.M., CITY OF LAS VEGAS, CLARK COUNTY, NEVADA.

BENCHMARKS
PROJECT DATUM : NORTH AMERICAN VERTICAL DATUM OF 1988 (NAVD88)
CLARK COUNTY BENCHMARK : 0C9017N6
ELEVATION : 799.085 METERS (2621.67 FEET)
RIVET AND SQUARE ALUMINUM PLATE IN TOP CENTER OF HEADWALL ON THE WEST SIDE OF U.S. 95 NEAR MILE MARKER 90.15.

BASIS OF BEARINGS
THE BASIS OF BEARINGS FOR THIS PROJECT IS GRID NORTH AS DEFINED BY THE NEVADA COORDINATE SYSTEM OF 1983 (NCS83), EAST ZONE (2701), DETERMINED BY CLARK COUNTY GIS CONTROL POINTS 802, 803, 804, AND 805, AS SHOWN ON A RECORD OF SURVEY ON FILE IN THE CLARK COUNTY, NEVADA, RECORDER'S OFFICE, IN BOOK 88 OF SURVEYS, AT PAGE 53.

FLOOD CONTROL QUANTITIES	
3 COURSE SOLID GROUT STEM WALL	4970 LF
DRAINAGE EASEMENT	6900 sq. ft.
2 COURSE SOLID GROUT WALL	1390 LF

THE ASTORIA CORPORATION
9555 DEL WEBB BOULEVARD
LAS VEGAS, NEVADA 89134
(702) 257-1188

ASTORIA AT TOWN CENTER - NORTH UNIT 1

GRADING PLAN

REVISION

REV	DATE	BY
1		

DESIGNED BY: CRG
CHECKED BY: CRG
PROJECT NO: 8049-1
SCALE: 1"=20' HORIZ. N/A VERT.

EXPIRES 06-30-05
DATE 8/10/04

SHEET
GR8
34 OF 112 SHEETS
DRAWING NO. 10744833