


- CONSTRUCTION NOTES**
- 1) CONSTRUCT PLANTMIX BITUMINOUS SURFACE WITH TYPE II AGGREGATE BASE (SEE SHEETS TTT - TY4)
  - 2) CONSTRUCT 5" CONCRETE SIDEWALK
  - 3) CONSTRUCT SIDEWALK RAMP, CASE I
  - 3A) CONSTRUCT SIDEWALK RAMP, CASE II
  - 4) CONSTRUCT "L" TYPE CURB & GUTTER
  - 5) CONSTRUCT 5" PBS SIDEWALK
  - 6) CONSTRUCT TACK-ON MEDIAN ISLAND (SEE SHEET TTT)
  - 7) CONSTRUCT 6" CONCRETE OVER 6" TYPE II AGGREGATE BASE
  - 8) CONSTRUCT RESIDENTIAL DRIVEWAY
  - 9) CONSTRUCT COMMERCIAL DRIVEWAY, OPT. "B"
  - 10) CONSTRUCT 2" AGGREGATE BASE DRIVEWAY
  - 11) CONSTRUCT C.M.U. WALL
  - 12) CONSTRUCT BUS TURN-OUT
  - 13) CONSTRUCT BUS STOP PAD
  - 14) CONSTRUCT PLANTMIX BITUMINOUS OVERLAY (SEE SHEET TTT)
  - 15) CONSTRUCT SIDEWALK UNDERDRAIN
  - 16) CONSTRUCT 2" PLANTMIX BITUMINOUS SURFACE OVER 2" TYPE II AGGREGATE BASE DRIVEWAY
  - 17) CONSTRUCT TRUNCATED DOMES IN EXISTING SIDEWALK RAMP
- REMOVALS**
- 15) SAWCUT TO A CLEAN EDGE
  - 16) REMOVE EXISTING ASPHALT PAVEMENT
  - 17) REMOVE EXISTING CONCRETE PAVEMENT
  - 18) REMOVE EXISTING TYPE "L" CURB & GUTTER
  - 19) REMOVE EXISTING SIDEWALK
  - 20) REMOVE EXISTING C.M.U. WALL
  - 20) REMOVE AND SALVAGE OVERHEAD PRIVATE SIGN
- RELOCATIONS**
- 21) ADJUST UTILITY MANHOLE/VAULT TO GRADE (BY OTHERS)
  - 22) ADJUST MANHOLE COVER TO GRADE
  - 23) ADJUST VALVE BOX COVER TO GRADE
  - 24) RELOCATE NPC POLE (BY OTHERS)
  - 25) ADJUST FIRE HYDRANT TO GRADE
  - 26) RELOCATE MAILBOX
  - 27) MODIFY LANDSCAPING AND IRRIGATION
  - 28) EXTEND TEST STATION
  - 29) RELOCATE AVAR
  - 30) ADJUST BLOW OFF ASSEMBLY TO GRADE
  - 31) ADJUST WATER METER BOX TO GRADE
  - 32) RELOCATE 4-FOOT CHAIN-LINK FENCE
- USE STANDARD DRAWING REFERENCE SHOWN ON SHEET G3

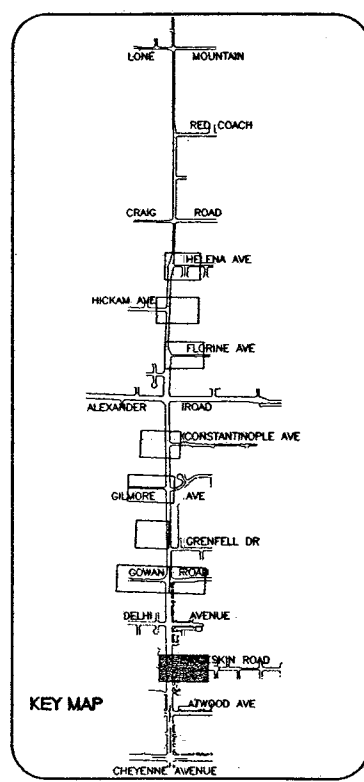

**Call before you Dig.**  
1-800-227-2600

AVOID HITTING UNDERGROUND UTILITY LINES. IT'S COSTLY!  
CALL BEFORE YOU DIG OVERHEAD

DEPARTMENT OF PUBLIC WORKS 400 EAST STEWART LAS VEGAS NEVADA, NV 89101 (702) 229-6276		G. C. WALLACE, INC. Engineers/Planners/Surveyors 1555 SOUTH RAINBOW BLVD./LAS VEGAS, NEVADA 89146 (702) 864-2000
DESIGNED BY: JAM/BSR	CHECKED BY: SP	
DRAWN BY: JSL		DATE: 2/10/03
PROJECT NO: 412-405		SCALE: 1" = 40' HOR 1" = 4' VERT
SHEET C12		TITLE BUCKSKIN ROAD PLAN AND PROFILE "BUCK" 9+00.00 TO "BUCK" 15+00.00
23 of 93 SHEETS		REVISION