




NOTE:
THE GRADES REPRESENTED ON THIS DETAIL REFLECT ONLY TYPICAL CURB SECTION RELATIONSHIPS. NO ACTUAL SLOPE WAS CONSIDERED.

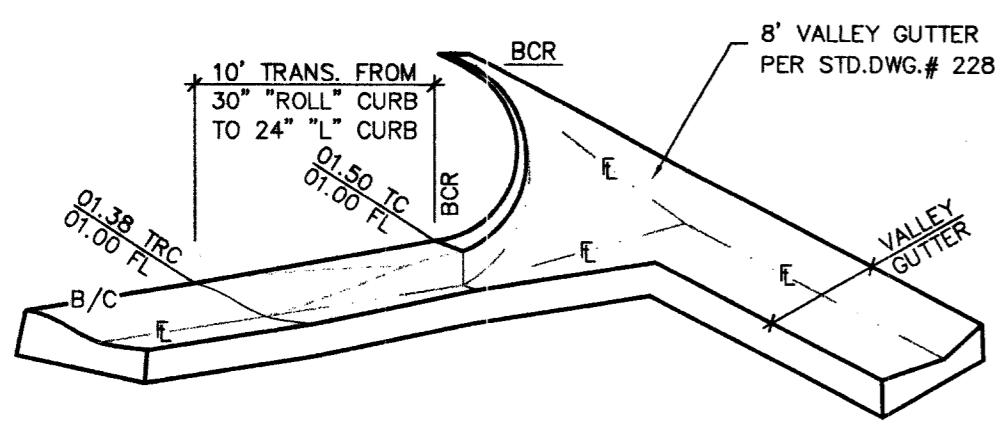


10' CURB TRANSITION DETAIL
N.T.S.

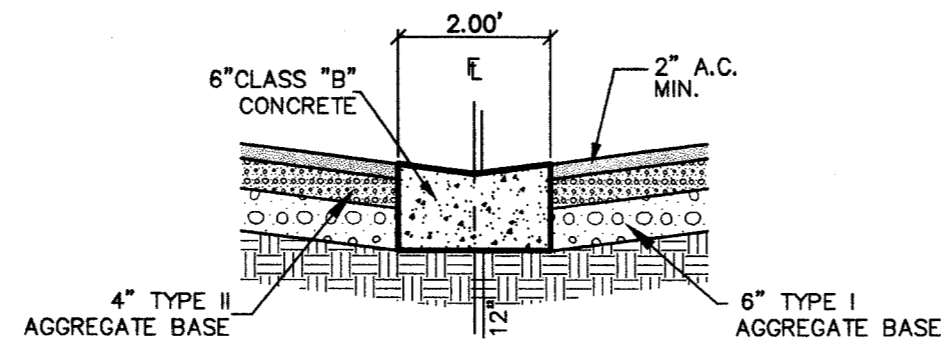


2' CONCRETE SWALE
N.T.S.

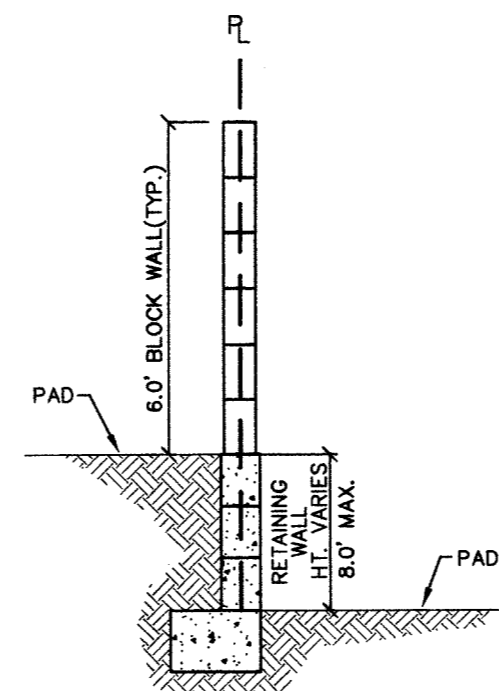


WALL SECTION
N.T.S.

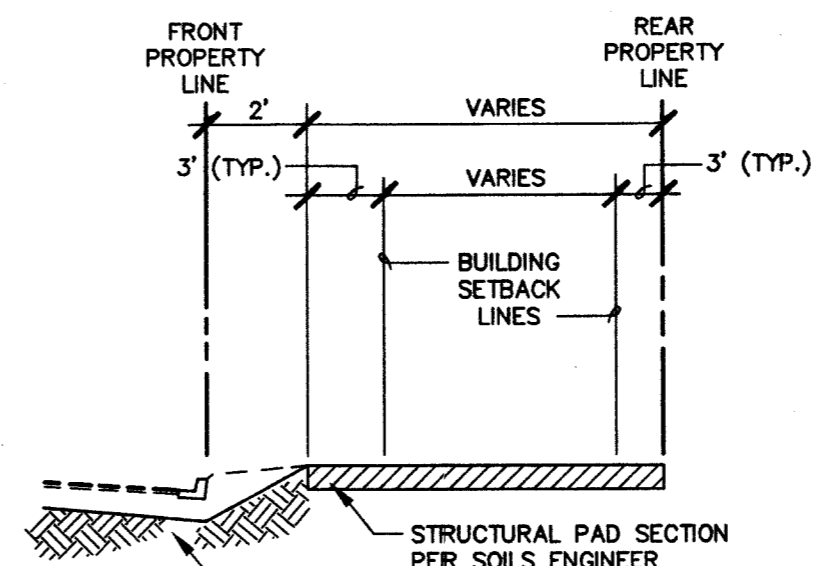


TYPICAL GRADING SECTION
STANDARD SINGLE FAMILY DETACHED - NO SCALE

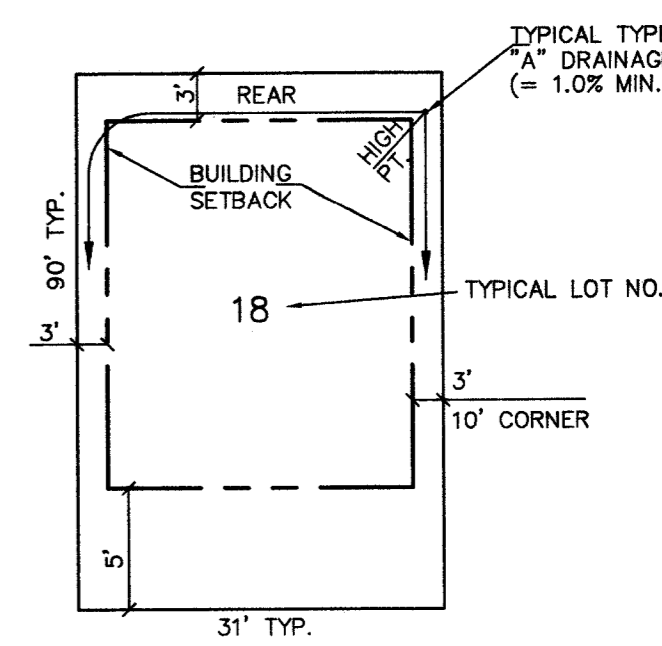


TYPICAL LOT DETAIL
NOT TO SCALE

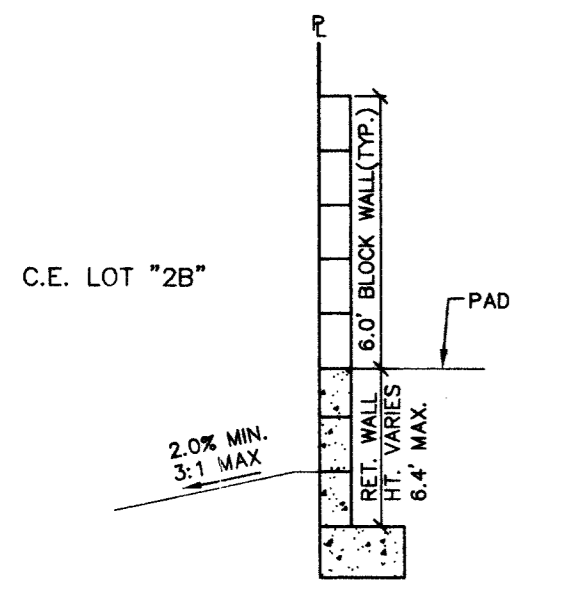


SECTION
N.T.S.

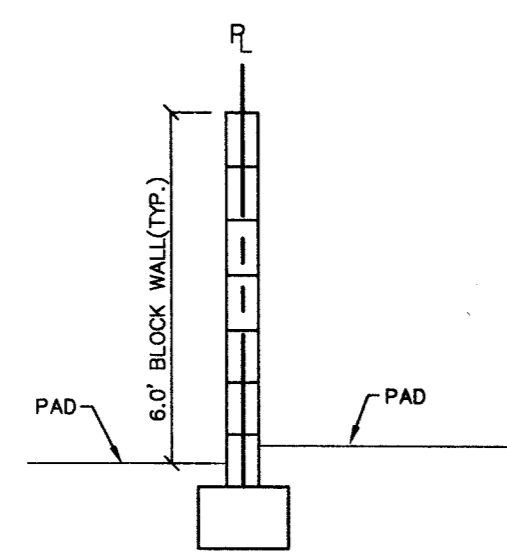


WALL SECTION
N.T.S.

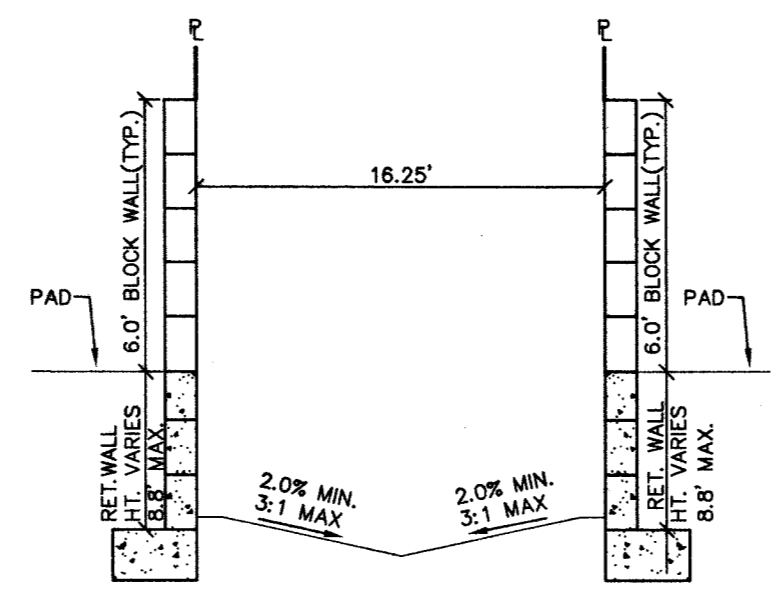


SECTION
N.T.S.

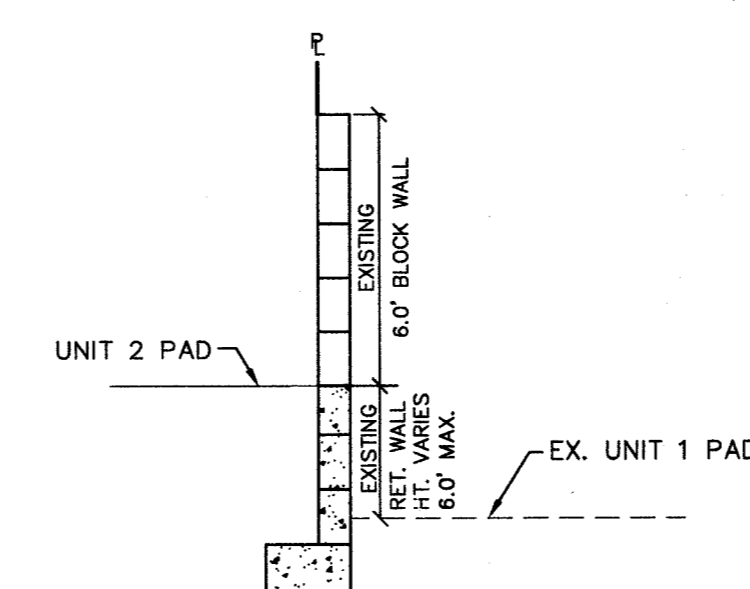


SECTION
N.T.S.

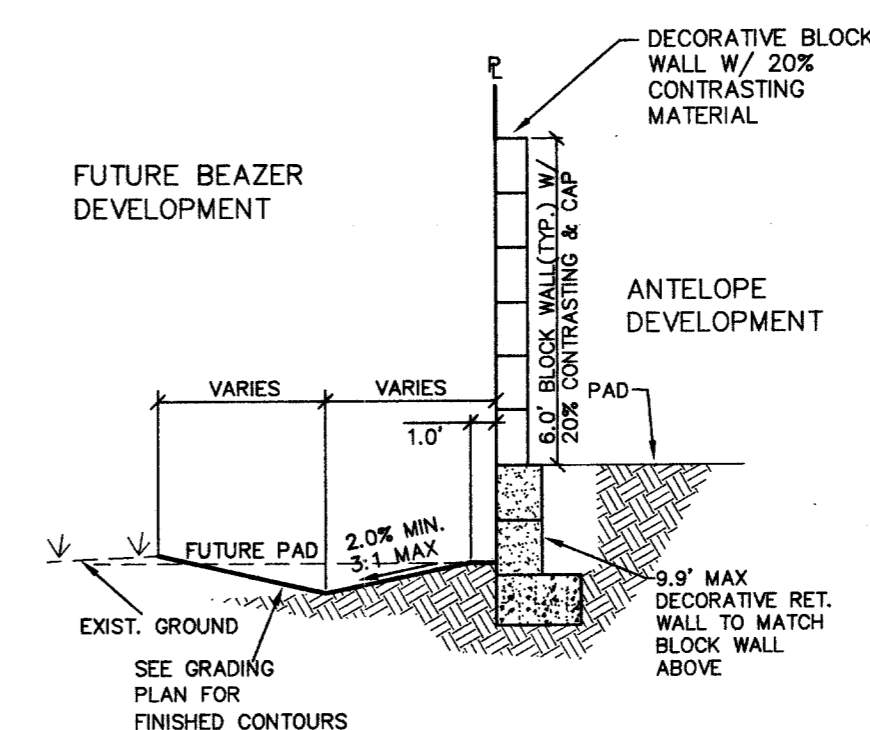


SECTION
N.T.S.

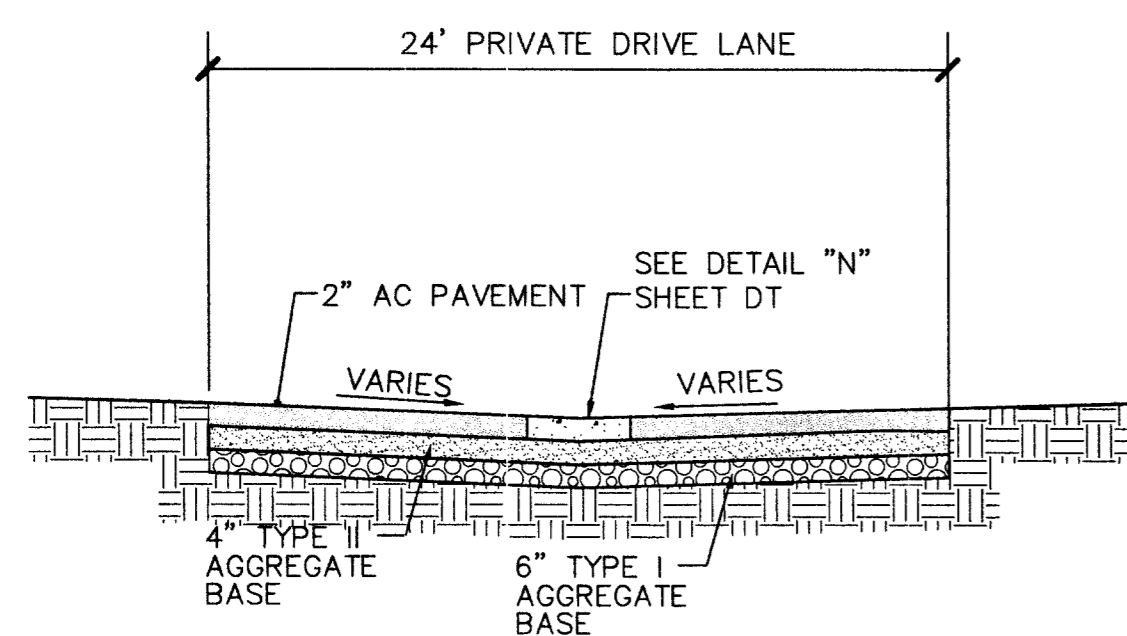


24' PRIVATE DRIVE LANE
N.T.S.

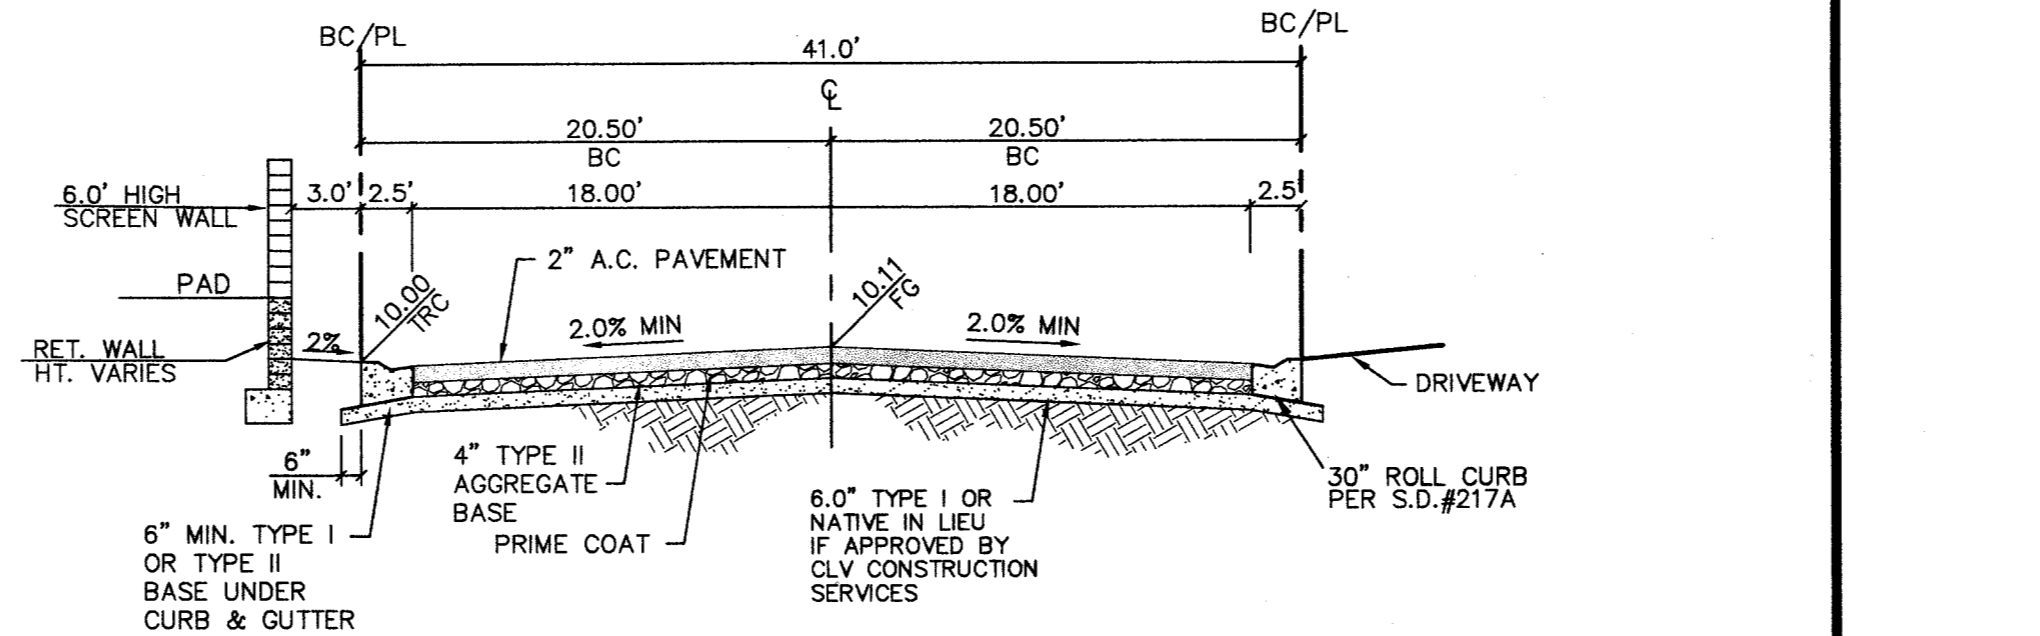


STREET SECTION
41' PRIVATE STREET
N.T.S.

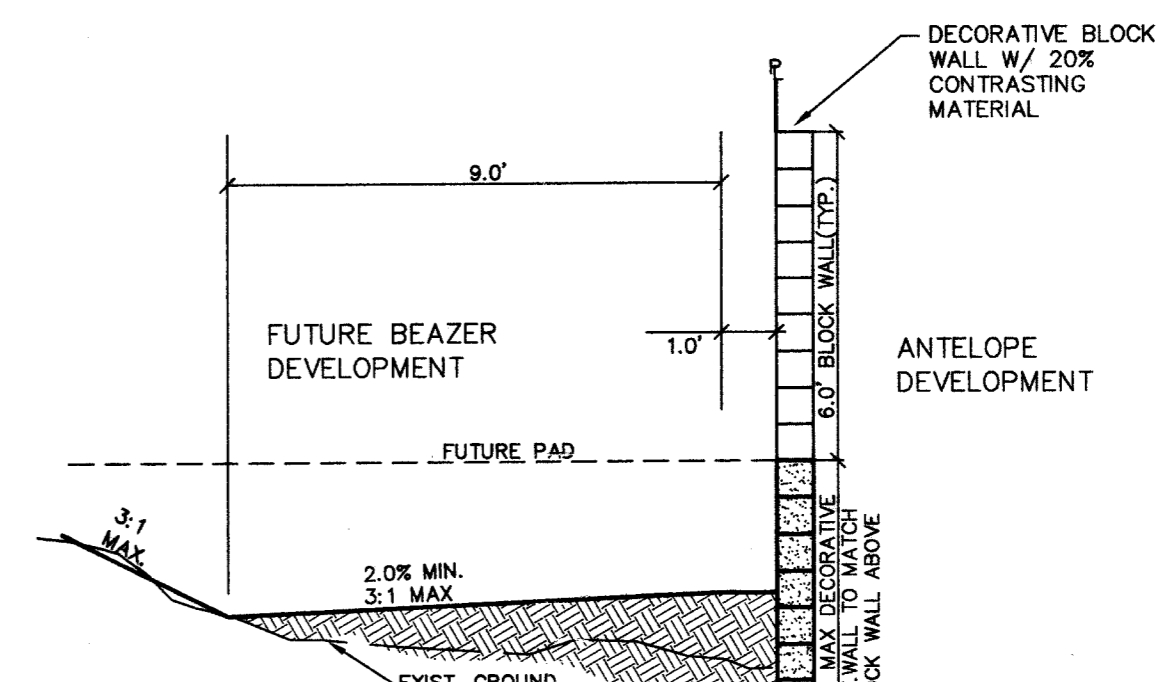


SECTION
N.T.S.

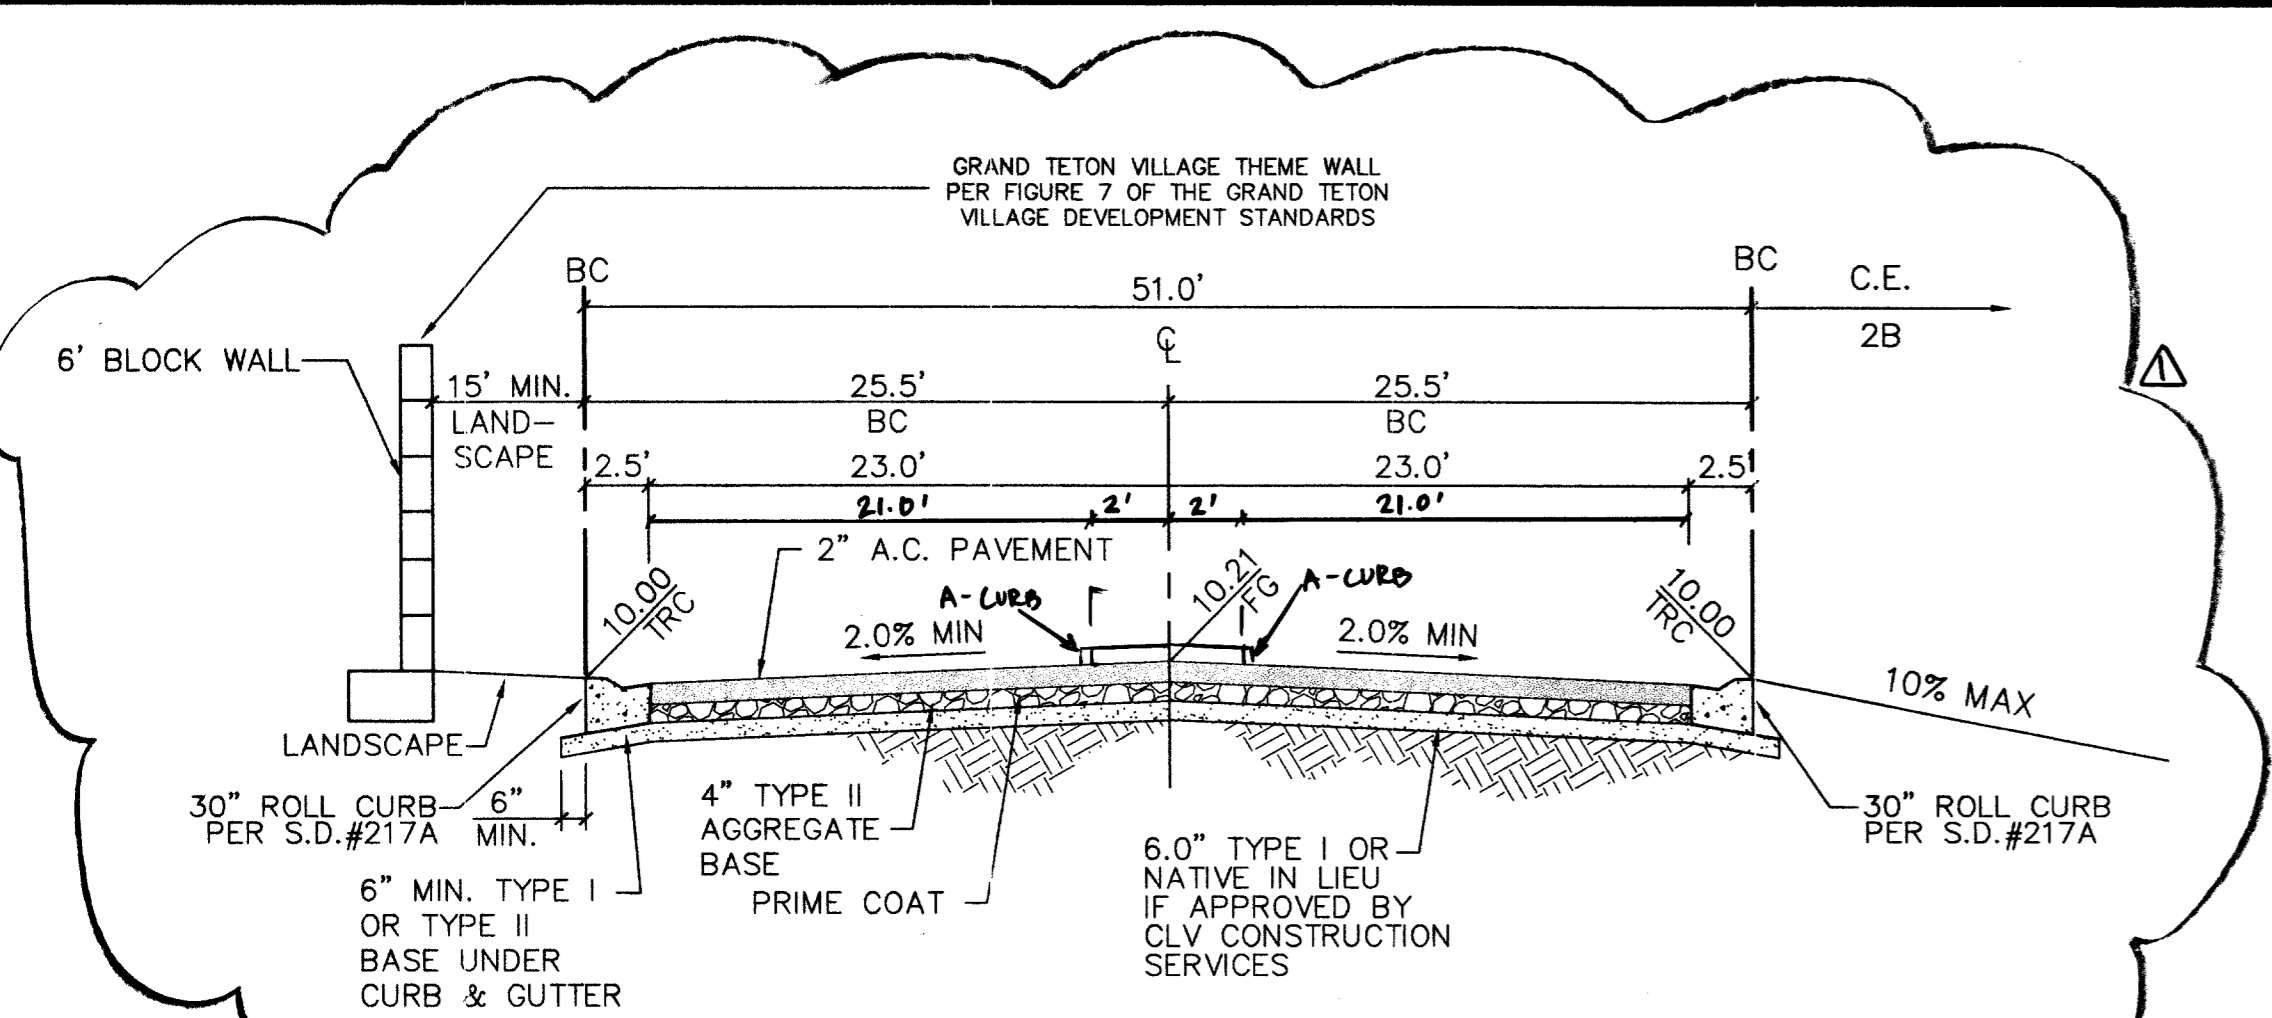


STREET SECTION
51' PRIVATE STREET
N.T.S.

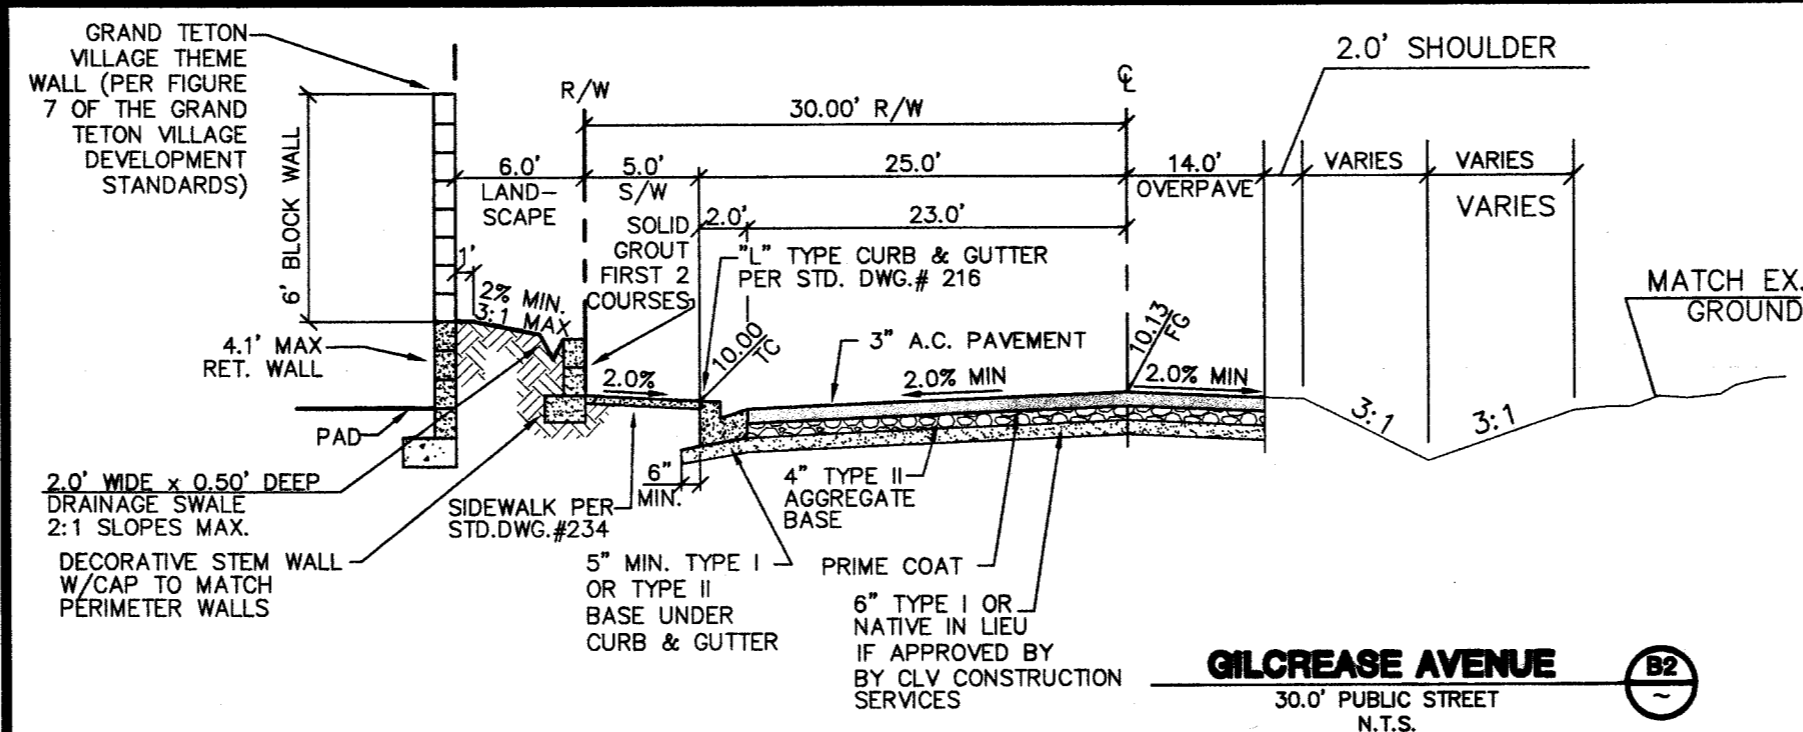

GILCREASE AVENUE
30.0' PUBLIC STREET
N.T.S.

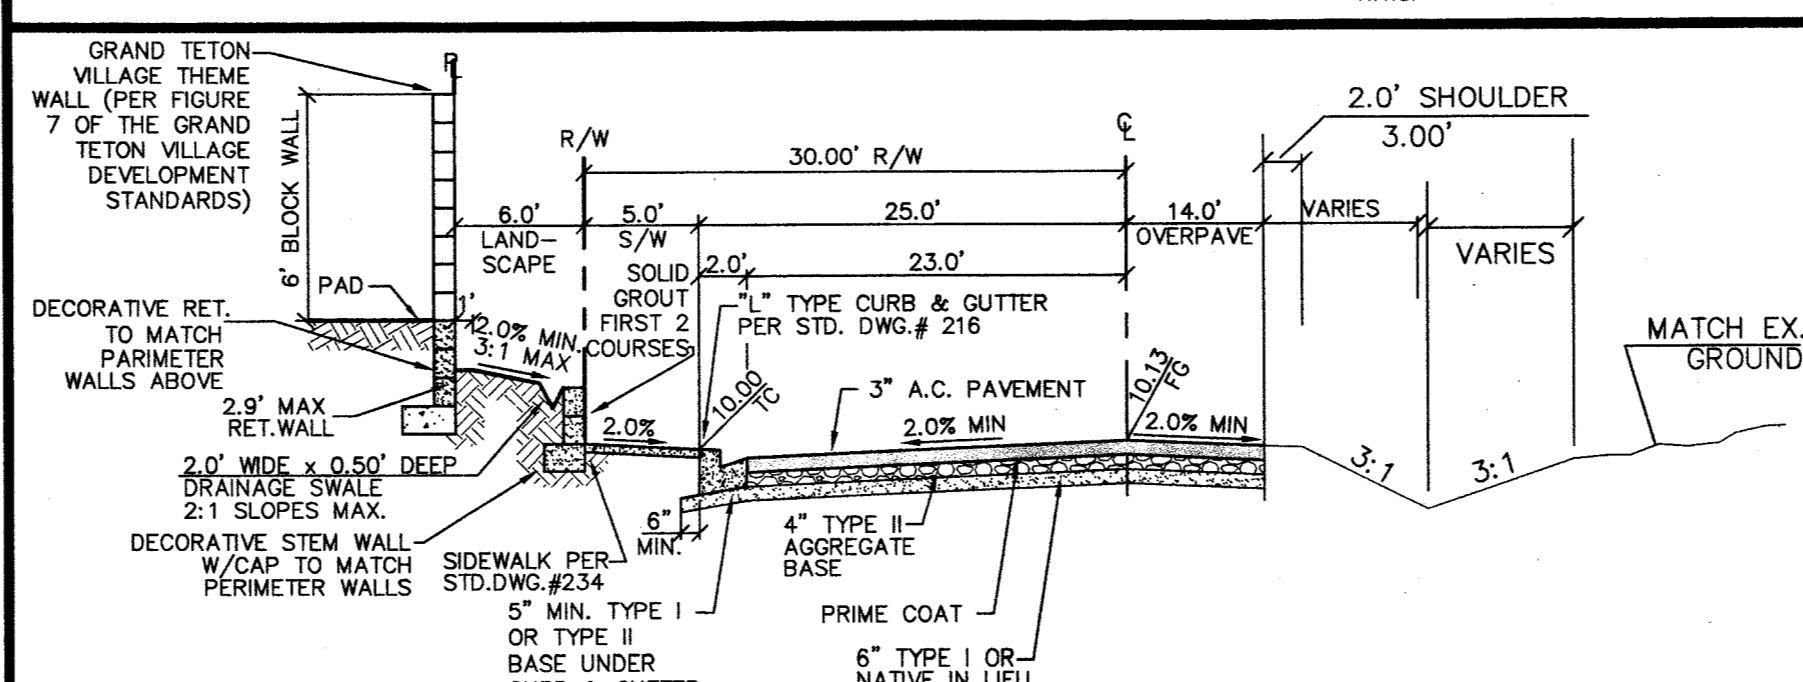

GILCREASE AVENUE
30.0' PUBLIC STREET
N.T.S.

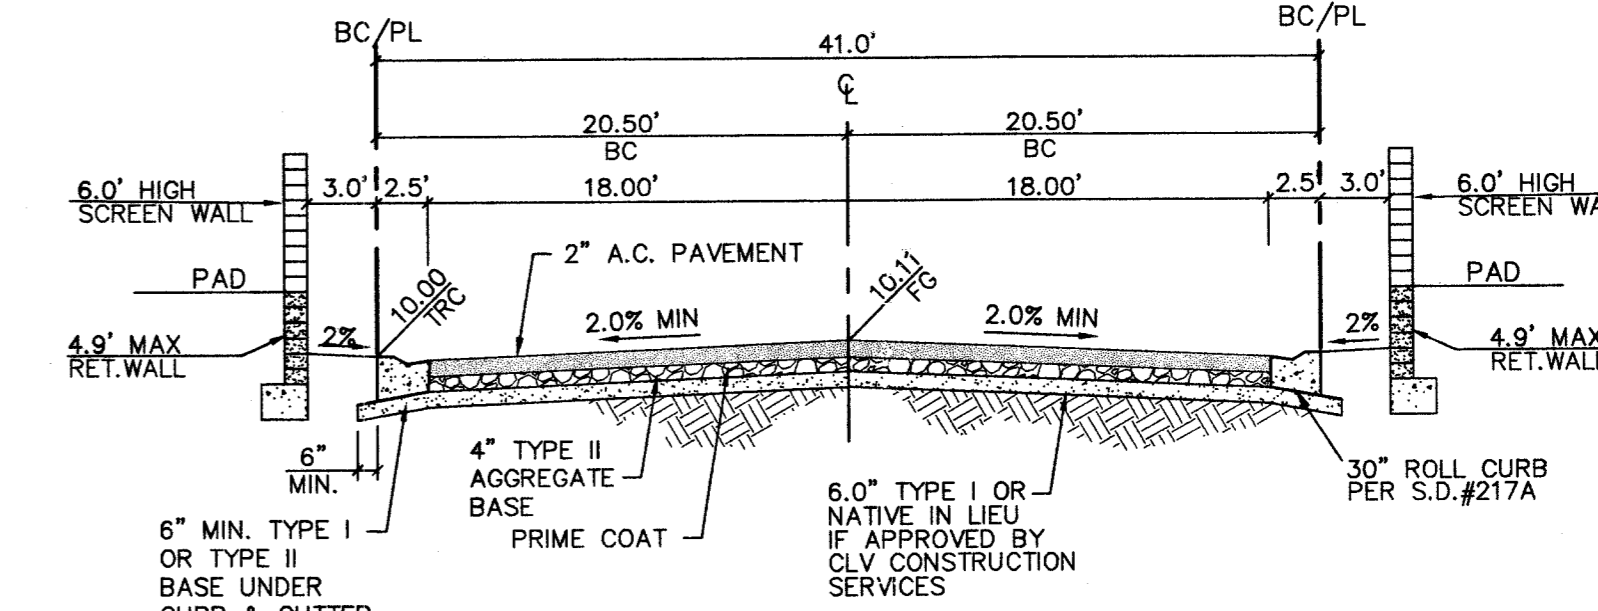

STREET SECTION
41' PRIVATE STREET
N.T.S.

GREYSTONE HOMES
CITY OF LAS VEGAS, NEVADA
2727 SOUTH RAINBOW BOULEVARD LAS VEGAS, NEVADA 89146-5148
PH. (702) 873-7550 FAX (702) 382-2597
3785 E. SUNSET BLVD. LAS VEGAS, NEVADA 89120
(702) 458-7700

TYPICAL STREET SECTION & GRADING DETAILS
ANTELOPE UNIT 2

DRAWN BY: TLK
DESIGNED BY: TLK
CHECKED BY: CZ
PROJECT NO: 5398-2
SCALE: N/A
HORIZ. VERT.

PROFESSIONAL ENGINEER STATE OF NEVADA
AARON M. HANCOCK
CIVIL ENGINEER
NO. 14079
EXP. 6/30/04

SHEET
DT1
9 OF 25 SHEETS
DRAWING NO.
1014781-2

64068 76812

H:\6177\DWG\UNIT2\6177-201.DWG