

**CONTRACTOR NOTE**  
 CONTRACTOR SHALL VERIFY HORIZONTAL AND VERTICAL LOCATION OF EXISTING UTILITIES AND NOTIFY THE DESIGN ENGINEER IMMEDIATELY OF ANY DISCREPANCIES PRIOR TO CONSTRUCTION.



**PROJECT BENCHMARK**  
 PROJECT DATUM: NORTH AMERICAN VERTICAL DATUM OF 1988 (NAVD88)  
 CLARK COUNTY VERTICAL CONTROL: 1000-696  
 NAVD88 ELEVATION: 787.794 METERS (2584.62 FEET)  
 RIVET AND SQUARE ALUMINUM PLATE IN A CONCRETE CINDER AND LOCATED 25' SOUTH & 60' EAST OF GRAND CANYON DRIVE AND RED COACH AVENUE, 1' WEST OF ELECTRICAL VAULT.  
 CITY OF LAS VEGAS BENCHMARK BLV98-135ES  
 NAVD88 ELEVATION: 869.606 METERS (2853.03 FEET)  
 CITY OF LAS VEGAS BENCHMARK BLV99-135ES  
 NAVD88 ELEVATION: 869.606 METERS (2853.03 FEET)  
 RIVET AND PLATE IN CONCRETE CINDER NW CORNER OF HUALLAPAI AND ELKHORN.

**CONTRACTOR NOTE**  
 CONTRACTOR SHALL VERIFY HORIZONTAL AND VERTICAL LOCATION OF EXISTING UTILITIES AND NOTIFY THE DESIGN ENGINEER IMMEDIATELY OF ANY DISCREPANCIES PRIOR TO CONSTRUCTION.

**Underground**  
 before you Call  
 1-702-453-7511  
 CLARK COUNTY TRAFFIC OPERATIONS AND CLARK COUNTY UTILITIES DEPARTMENT

**Dig**  
 before you Call  
 1-800-227-2600  
 Utility Area, It's copy. Avoid cutting underground

**Overhead**  
 before you Call  
 1-702-227-2929  
 Avoid overhead power lines contact. It's copy.

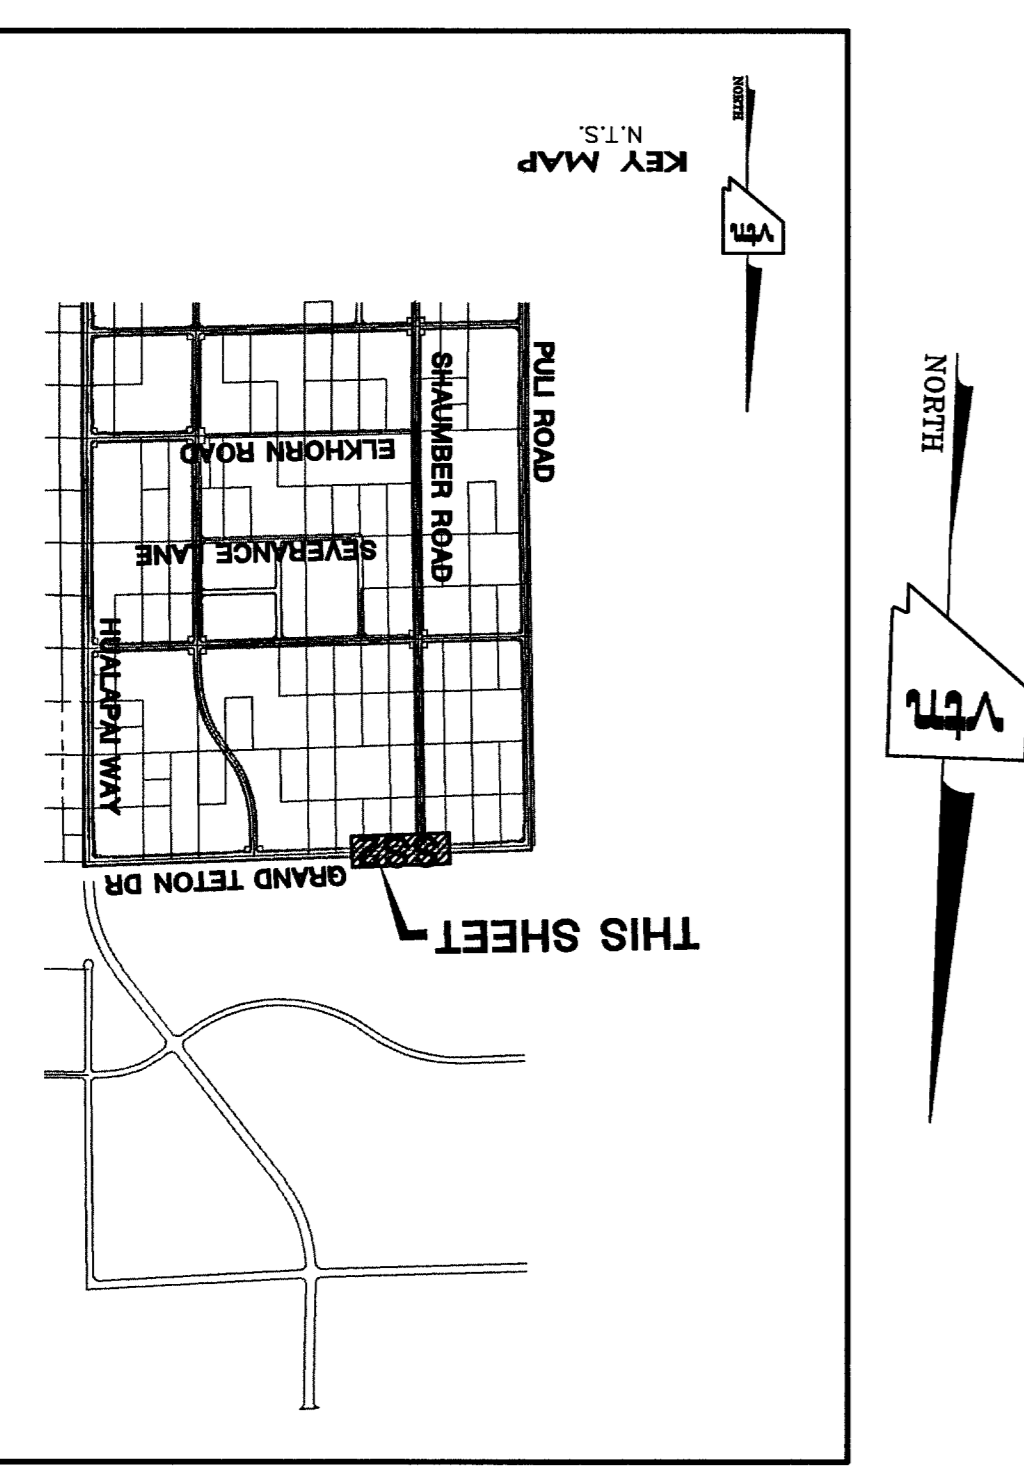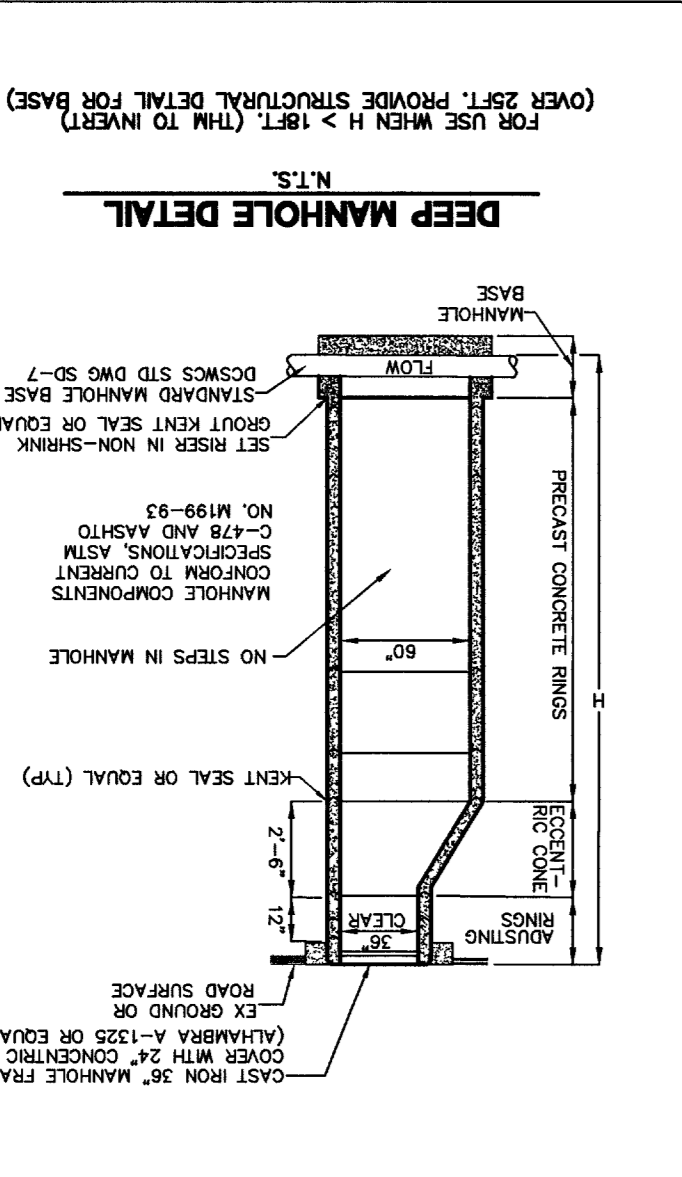

**PROFESSIONAL ENGINEER**  
 DANIEL J. GOOD  
 CIVIL  
 LICENSE NO. 12811  
 STATE OF NEVADA

PROJECT NO.: 5899  
 SCALE: 1"=40' HORIZ.  
 APRIL '04

**SEWER PLAN AND PROFILE**  
 GRAND TETON DRIVE  
 STA. 19+00.00 TO 28+50.00  
 CLIFFS EDGE GRAND TETON DRIVE SEWER IMPROVEMENTS

**CLIFFS EDGE LLC**  
 345 CLIFF SHADOWS PARKWAY, SUITE 290  
 LAS VEGAS, NEVADA 89129  
 (702) 771-1221

**CITY OF LAS VEGAS, NEVADA**  
 2727 SOUTH RAINBOW BOULEVARD LAS VEGAS, NEVADA 89146-5148  
 PH. (702) 873-7550 FAX (702) 362-2997

REV	DATE	BY	REVISION
1	3/20/05	LAM	ADD STORM DRAIN CONDUITS, Sewer Design Change (Attachment)
2			
3			
4			
5			
6			
7			