

**Call before you Overhead**  
1-702-593-6111

**Call before you Dig**  
1-800-227-2600

**Call before you Underground**  
1-702-455-7511  
1-702-229-6611


CLARK COUNTY TRAFFIC OPERATIONS AND LAS VEGAS AREA COMPUTERIZED TRAFFIC SYSTEM

**BASIS OF BEARINGS**  
THE BASIS OF BEARINGS FOR THIS PROJECT IS NORTH 00°08'16" EAST BEING THE EAST LINE OF THE NORTHWEST QUARTER (NE 1/4) OF THE SECTION 24, TOWNSHIP 19 SOUTH, RANGE 59 EAST, H.D.M., CLARK COUNTY, NEVADA AS SHOWN ON A RECORD OF SURVEY ON FILE IN THE CLARK COUNTY, NEVADA, RECORDER'S OFFICE IN FILE 123 AT PAGE 32.

**PROJECT BENCHMARK**  
PROJECT DATUM: NORTH AMERICAN VERTICAL DATUM OF 1988 (NAVD88)  
CLARK COUNTY VERTICAL CONTROL: 1000-6N6  
NAVD88 ELEVATION: 787.784 METERS (2584.82 FEET)  
RIVET & SQUARE ALUMINUM PLATE IN 6" CONCRETE CYLINDER, LOCATED 25' SOUTH AND 50' EAST OF GRAND CANYON DRIVE AND RED COACH AVENUE, 1' WEST OF ELECTRICAL VAULT.

**CITY OF LAS VEGAS BENCHMARK**  
DATUM: NORTH AMERICAN VERTICAL DATUM OF 1988 (NAVD88)  
CITY OF LAS VEGAS BENCHMARK: BLV99-13SES  
NAVD88 ELEVATION: 869.606 METERS (2853.03 FEET)  
RIVET AND PLATE IN CONCRETE CYLINDER NW CORNER OF HUALAPAI AND ELKHORN

NOTE: ADD 0.34' TO ABOVE CITY OF LAS VEGAS BENCHMARK BLV99-13SES TO MATCH ORIGINAL PROJECT BENCHMARK, CLARK COUNTY BENCHMARK 1000-6N6 (2584.62 FEET) AS SHOWN ON RECORD OF SURVEY FILE 124 PAGE 94.

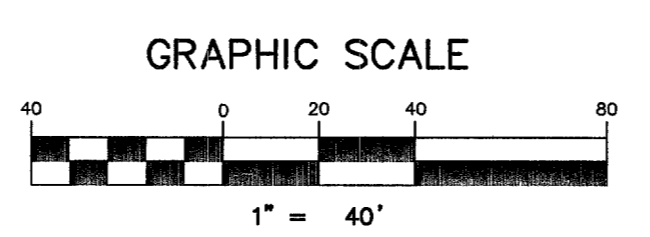

**CONTRACTOR NOTE**  
CONTRACTOR SHALL VERIFY HORIZONTAL AND VERTICAL LOCATION OF EXISTING UTILITIES AND NOTIFY THE DESIGN ENGINEER IMMEDIATELY OF ANY DISCREPANCIES PRIOR TO CONSTRUCTION.

72920 74134 70307 86699

<b>CLIFFS EDGE LLC</b> 3455 CLIFF SHADOWS PARKWAY, SUITE 290 LAS VEGAS, NEVADA 89129 (702) 777-1221		<b>CITY OF LAS VEGAS, NEVADA</b> 2727 SOUTH RAINBOW BOULEVARD LAS VEGAS, NEVADA 89146-5148 PH. (702) 873-7550 FAX (702) 362-2597 (702) 777-1221	
<b>SEWER PLAN AND PROFILE</b> FARM ROAD STA. 49+50.00 TO 59+50.00		<b>CLIFFS EDGE / PROVIDENCE</b> FARM ROAD SEWER IMPROVEMENTS	
DRAWN BY: MARCH '04	DESIGNED BY: MARCH '04	CHECKED BY: MARCH '04	PROJECT NO: 1"=40' HORIZ. 5/8"=1" VERT.
EXPIRES 06-30-05			
SHEET <b>SS4</b> 7 OF 13 SHEETS		DRAWING NO. 4816-05-7	