


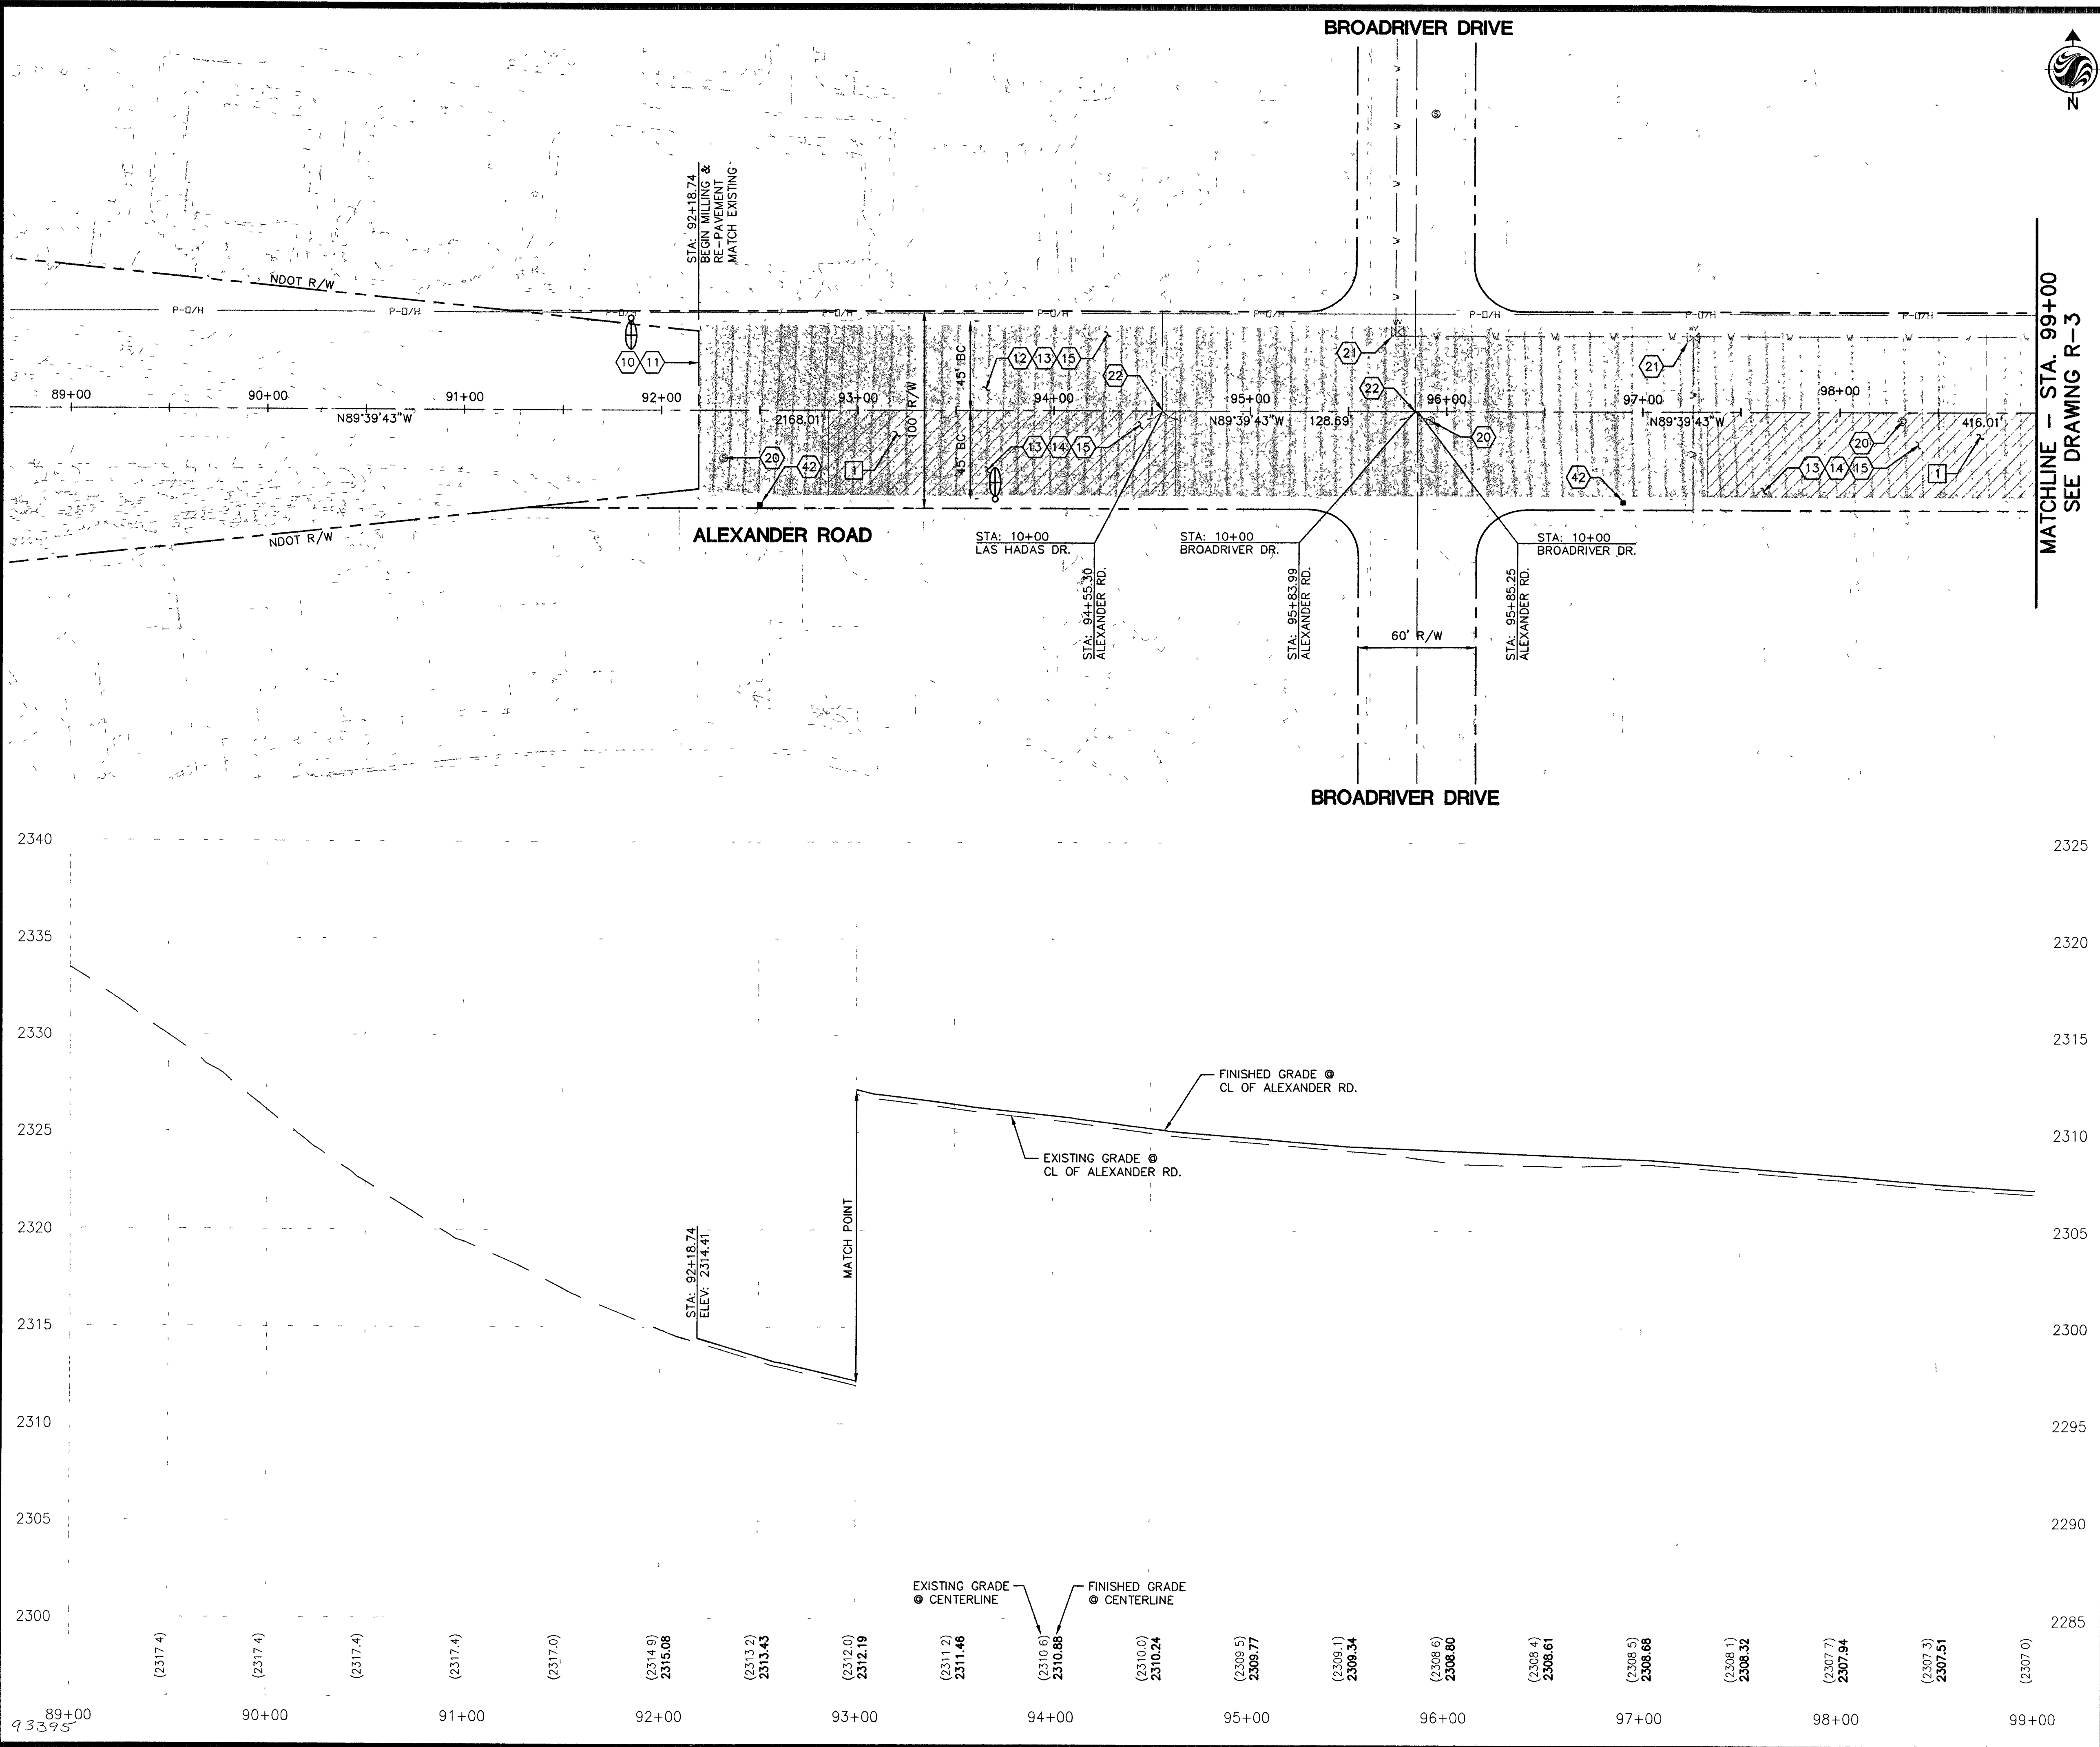

MATCHLINE - STA. 99+00
SEE DRAWING R-3



Stantec Consulting Inc.
6763 W. Charleston Blvd
Las Vegas NV U.S.A.
89146-1049
Tel 702.258.0115
Fax 702.258.4956
www.stantec.com

REMOVAL NOTES:

- 1 AC PAVEMENT


CONSTRUCTION NOTES:

- 10 MATCH EXISTING
- 11 SAWCUT
- 12 ROTOMILL (SEE NOTE 2)
- 13 3" AC PAVEMENT OVERLAY
- 14 2" AC PAVEMENT REPLACEMENT
- 15 3/4" OPEN GRADE
- 20 ADJUST MANHOLE WITH COLLAR PER USD NO. 408
- 21 ADJUST WATER VALVE BOX TO FINISHED GRADE PER UDACS PLATE 8. VALVE SHALL BE ACCESSIBLE AT ALL TIMES.
- 22 RE-ESTABLISH SURVEY MARKER
- 42 P30 PULLBOX


NOTES:

- 1. ALL GEOMETRY ON MEDIAN CURBS IS TO FACE OF CURB.
- 2. ROTOMILL QUANTITY EXCLUDES TRENCH AND PAVEMENT REPLACEMENT.
- 3. CENTERLINE GRADE SHOWN IS SURFACE OF OPEN GRADE SEE SECTION
- 4. SEE SHEETS U-1 THRU U-6 FOR UTILITY PLANS.
- 5. SEE SHEETS T-1 THRU T-2 FOR STRIPING PLANS.

- 3" AC PAVEMENT
- 2" AC PAVEMENT

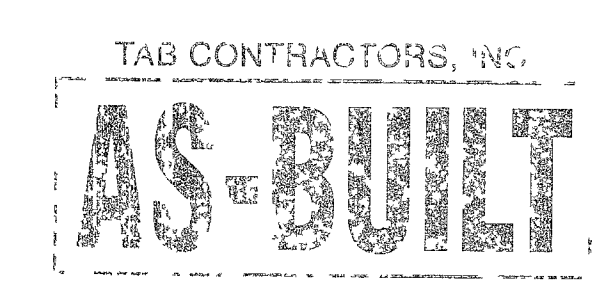

Patricia Plan 4/14/03
LWV DATE

 

Avoid overhead power line contact. It's costly.
Avoid cutting underground utility lines. It's costly.

1-702-593-6111

1-800-227-2600

REVISIONS		NO.	DATE	DESCRIPTION	APP'D

DEPARTMENT OF PUBLIC WORKS
ENGINEERING DESIGN SECTION
CITY ENGINEER: CHARLES KAJKOWSKI JR., P.E.

DESIGNED BY: JLD
DRAWN BY: DD
CHECKED BY: MW
DATE: 06/11/02

ALEXANDER ROAD
US 95 TO RANCHO DRIVE

ROADWAY PLAN + PROFILE
STA. 89+00 TO STA. 99+00

Sheet
R-2
10 of 35
DRAWING NO.
107-V3634