
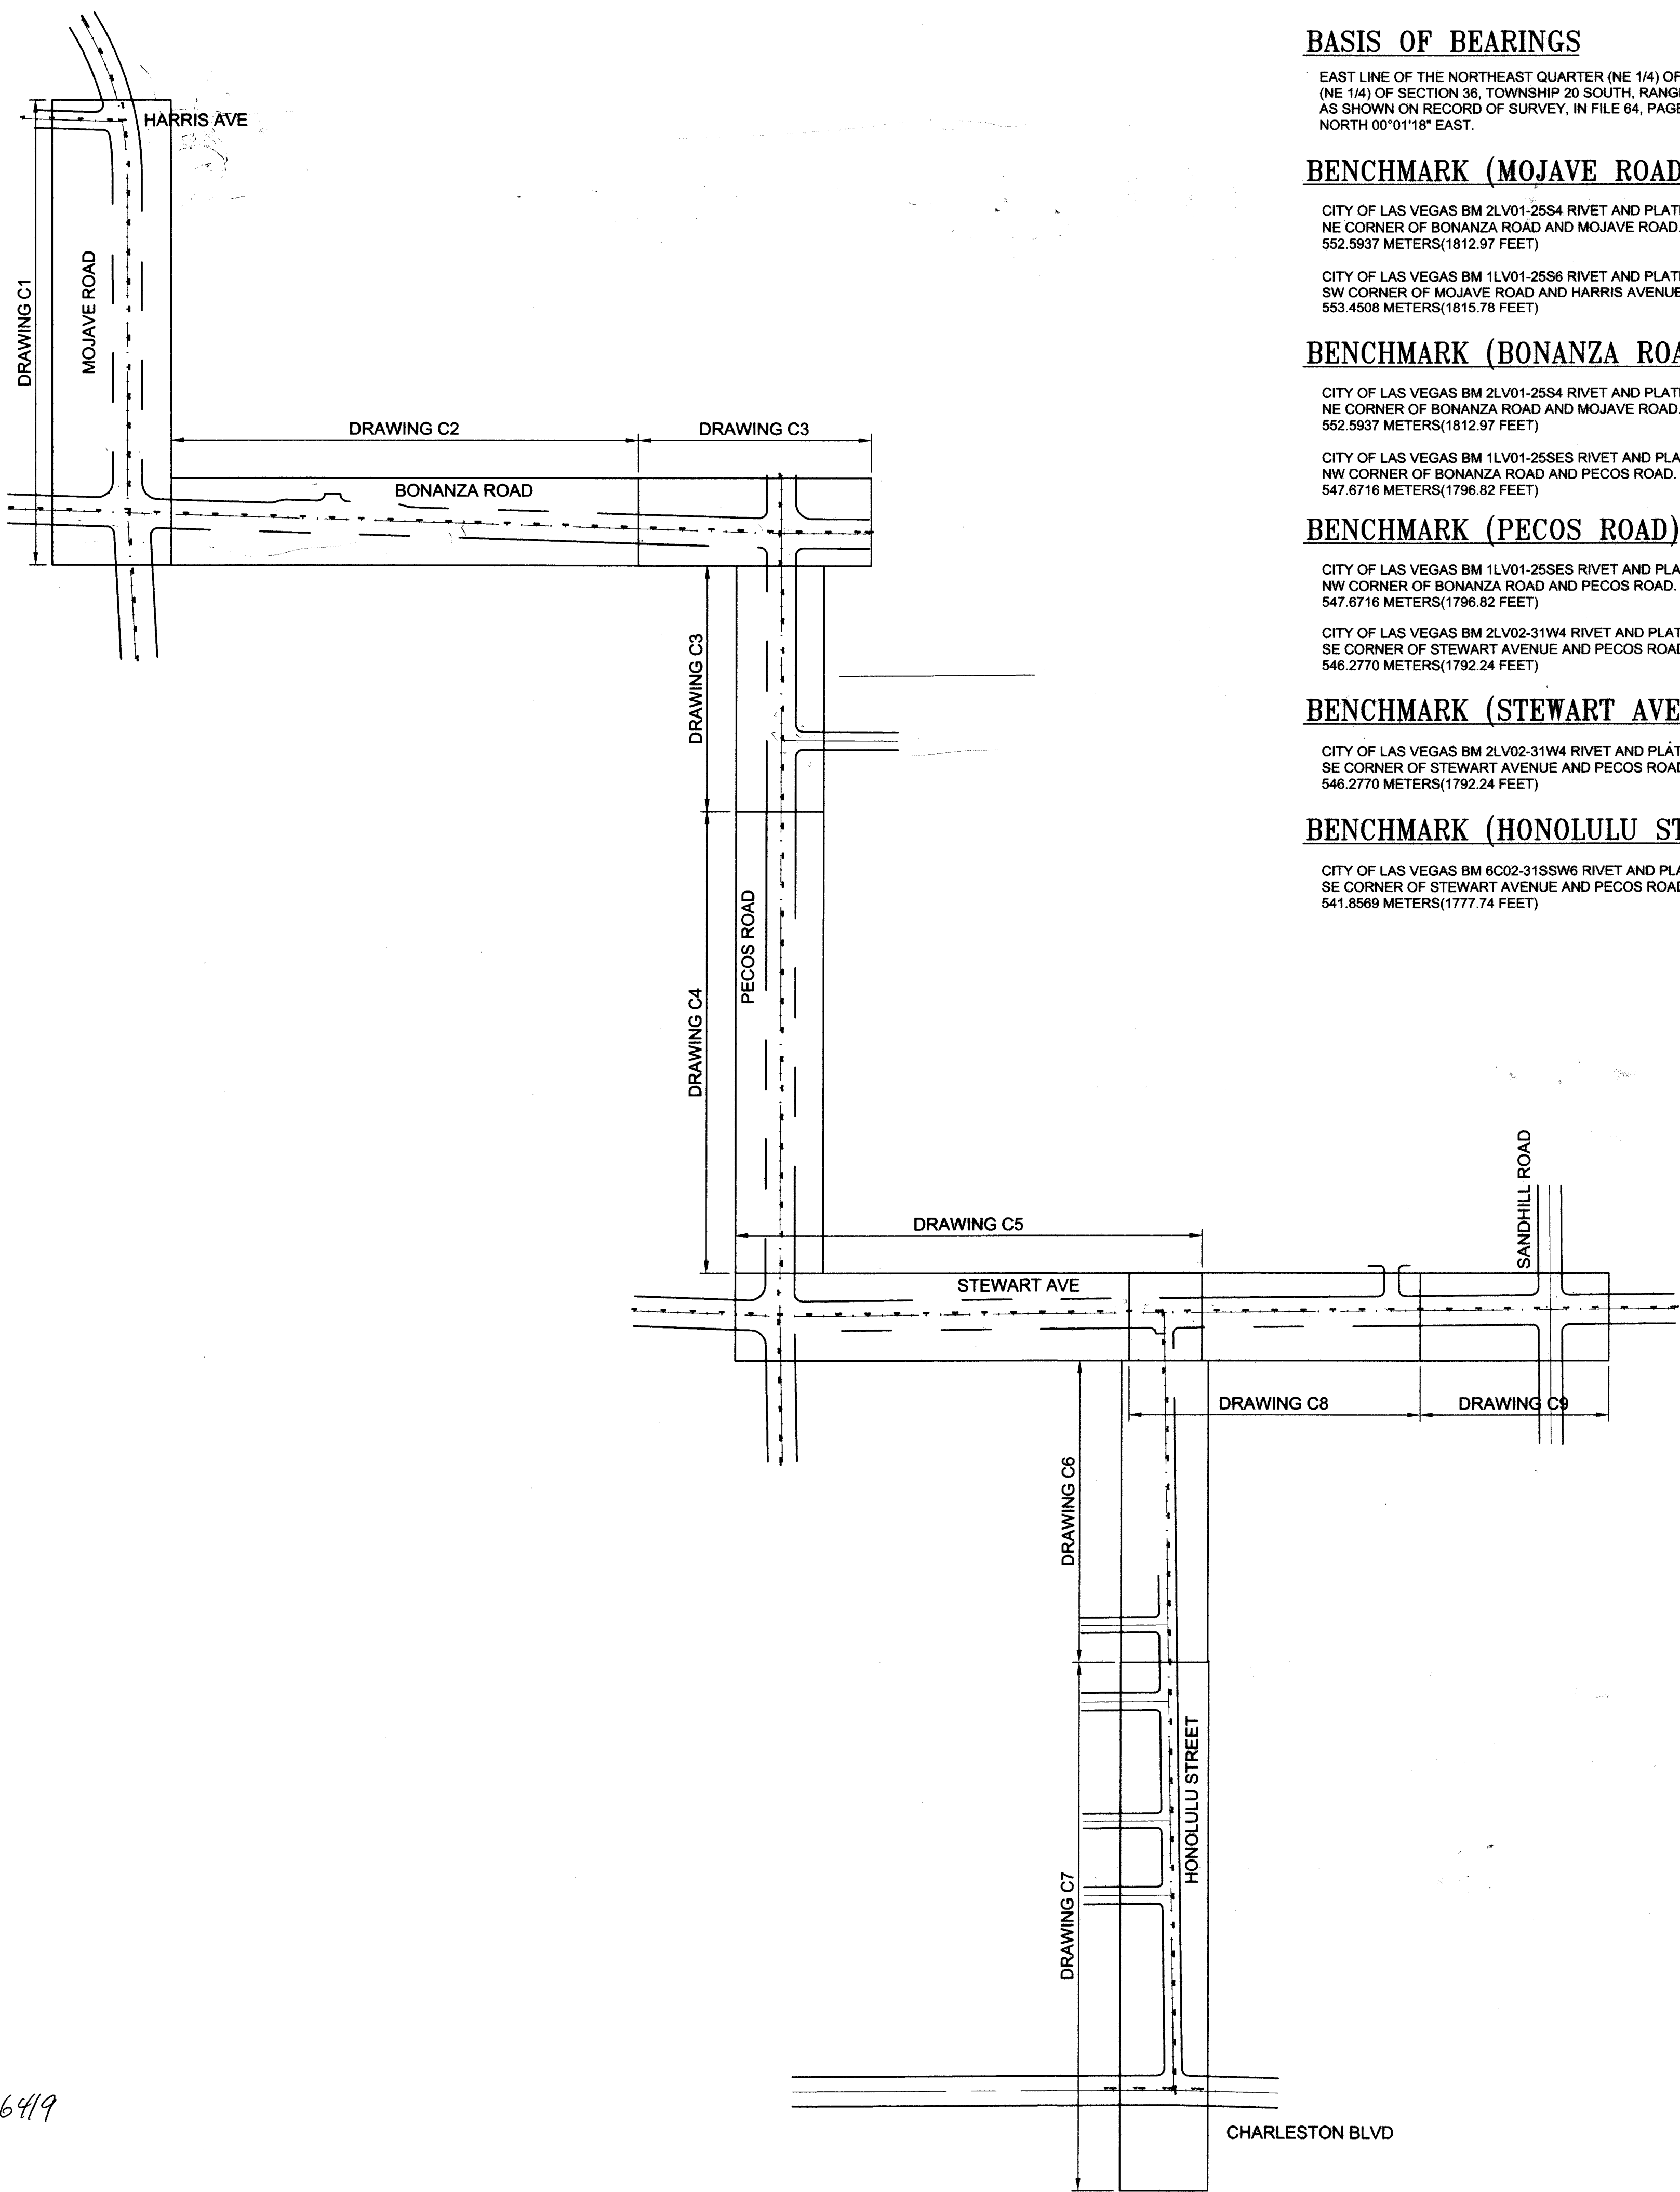


 

BASIS OF BEARINGS

EAST LINE OF THE NORTHEAST QUARTER (NE 1/4) OF THE NORTHEAST (NE 1/4) OF SECTION 36, TOWNSHIP 20 SOUTH, RANGE 61 EAST, M.D.M., AS SHOWN ON RECORD OF SURVEY, IN FILE 64, PAGE, BEING NORTH 00°01'18" EAST.

BENCHMARK (MOJAVE ROAD)

CITY OF LAS VEGAS BM 2LV01-25S4 RIVET AND PLATE IN TOP OF CURB, NE CORNER OF BONANZA ROAD AND MOJAVE ROAD. NAVD 88 ELEVATION 552.5937 METERS(1812.97 FEET)

CITY OF LAS VEGAS BM 1LV01-25S6 RIVET AND PLATE IN TOP OF CURB, SW CORNER OF MOJAVE ROAD AND HARRIS AVENUE. NAVD 88 ELEVATION 553.4508 METERS(1815.78 FEET)

BENCHMARK (BONANZA ROAD)

CITY OF LAS VEGAS BM 2LV01-25S4 RIVET AND PLATE IN TOP OF CURB, NE CORNER OF BONANZA ROAD AND MOJAVE ROAD. NAVD 88 ELEVATION 552.5937 METERS(1812.97 FEET)

CITY OF LAS VEGAS BM 1LV01-25S5 RIVET AND PLATE IN TOP OF CURB, NW CORNER OF BONANZA ROAD AND PECOS ROAD. NAVD 88 ELEVATION 547.6716 METERS(1796.82 FEET)

BENCHMARK (PECOS ROAD)

CITY OF LAS VEGAS BM 1LV01-25S5 RIVET AND PLATE IN TOP OF CURB, NW CORNER OF BONANZA ROAD AND PECOS ROAD. NAVD 88 ELEVATION 547.6716 METERS(1796.82 FEET)

CITY OF LAS VEGAS BM 2LV02-31W4 RIVET AND PLATE IN TOP OF CURB, SE CORNER OF STEWART AVENUE AND PECOS ROAD. NAVD 88 ELEVATION 546.2770 METERS(1792.24 FEET)

BENCHMARK (STEWART AVENUE)


CITY OF LAS VEGAS BM 2LV02-31W4 RIVET AND PLATE IN TOP OF CURB, SE CORNER OF STEWART AVENUE AND PECOS ROAD. NAVD 88 ELEVATION 546.2770 METERS(1792.24 FEET)

BENCHMARK (HONOLULU STREET)

CITY OF LAS VEGAS BM 6C02-31SW6 RIVET AND PLATE IN TOP OF CURB, SE CORNER OF STEWART AVENUE AND PECOS ROAD. NAVD 88 ELEVATION 541.8569 METERS(1777.74 FEET)

SHEET INDEX

SHEET NUMBER	DRAWING NUMBER	DRAWING TITLE
1	G1	COVER SHEET
2	G2	VICINITY MAP & SHEET INDEX
3	G3	QUANTITY SHEET, ABBREVIATIONS & LEGEND
4	G4	GENERAL NOTES SHEET
5	C1	MOJAVE ROAD SEWER REHABILITATION PLAN HARRIS AVE TO BONANZA ROAD
6	C2	BONANZA ROAD SEWER REHABILITATION PLAN MOJAVE ROAD TO PECOS ROAD
7	C3	BONANZA ROAD AND PECOS ROAD SEWER REHABILITATION PLAN BONANZA ROAD TO PECOS ROAD
8	C4	PECOS ROAD SEWER REHABILITATION PLAN BONANZA ROAD TO STEWART AVE
9	C5	PECOS ROAD, STEWART AVE, AND HONOLULU STREET SEWER REHABILITATION PLAN PECOS ROAD TO HONOLULU STREET
10	C6	HONOLULU STREET SEWER REHABILITATION PLAN AND PROFILE
11	C7	HONOLULU STREET SEWER REHABILITATION PLAN HONOLULU STREET TO CHARLESTON BLVD
12	C8	STEWART AVE SEWER PLAN AND PROFILE
13	C9	STEWART AVE AND SANDHILL ROAD SEWER PLAN AND PROFILE
14	C10	INTERSECTION PAVING DETAILS
15	C11	INTERSECTION PAVING DETAILS
16	C12	DETAILS
17	B1	BONANZA ROAD SEWER BYPASS NOTES
18	B2	PECOS ROAD SEWER BYPASS NOTES
19	B3	STEWART AVENUE SEWER BYPASS NOTES
20	D1	JUNCTION STRUCTURE NO. 1 DETAILS AND SECTION
21	D2	JUNCTION STRUCTURE NO. 2 DETAILS AND SECTION
22	D3	JUNCTION STRUCTURE NO. 3 DETAILS AND SECTION
23	D4	JUNCTION STRUCTURE NO. 4 DETAILS AND SECTION
24	D5	JUNCTION STRUCTURE NO. 5 DETAILS AND SECTION
25	D6	MISCELLANEOUS DETAILS I
26	D7	MISCELLANEOUS DETAILS II

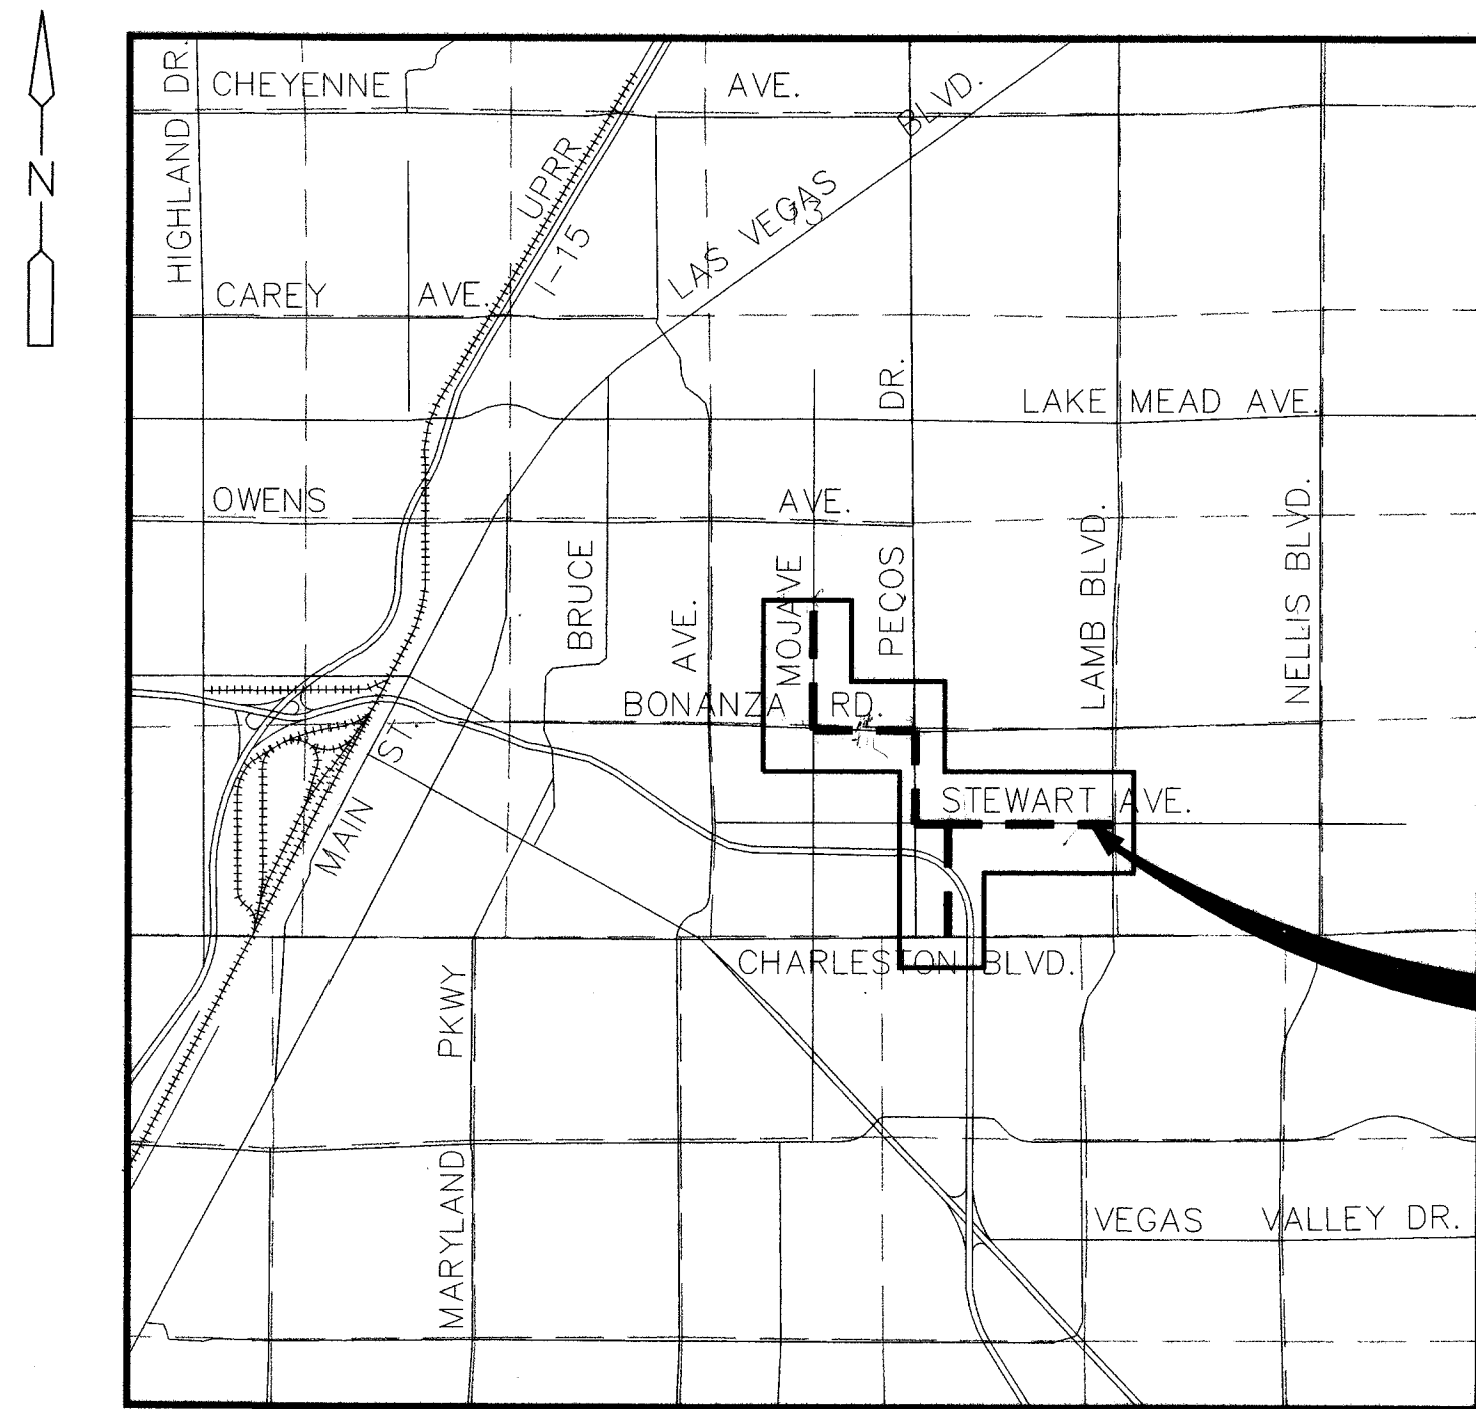


VICINITY MAP
NOT TO SCALE

CITY OF LAS VEGAS - DEPARTMENT OF PUBLIC WORKS

BONANZA, PECOS
& STEWART
SEWER REHABILITATION

VICINITY MAP
& SHEET INDEX

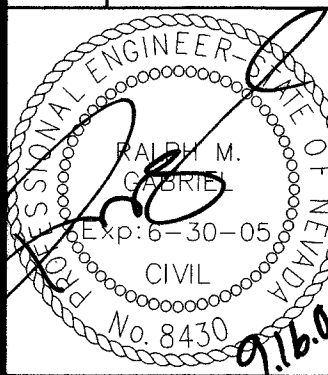

DRAWING NO. G2
26

BID NO. 05.1730.03
307V866