


SEE SHEET ST 2 (STA:15+50)
FOR CONTINUATION

AMERICAN CORPORATION
107-V3292


JIM MARSH PLANS BY
MARTIN @MARTIN
CLV #1870

OWNER. MAI
COR
CLV DW


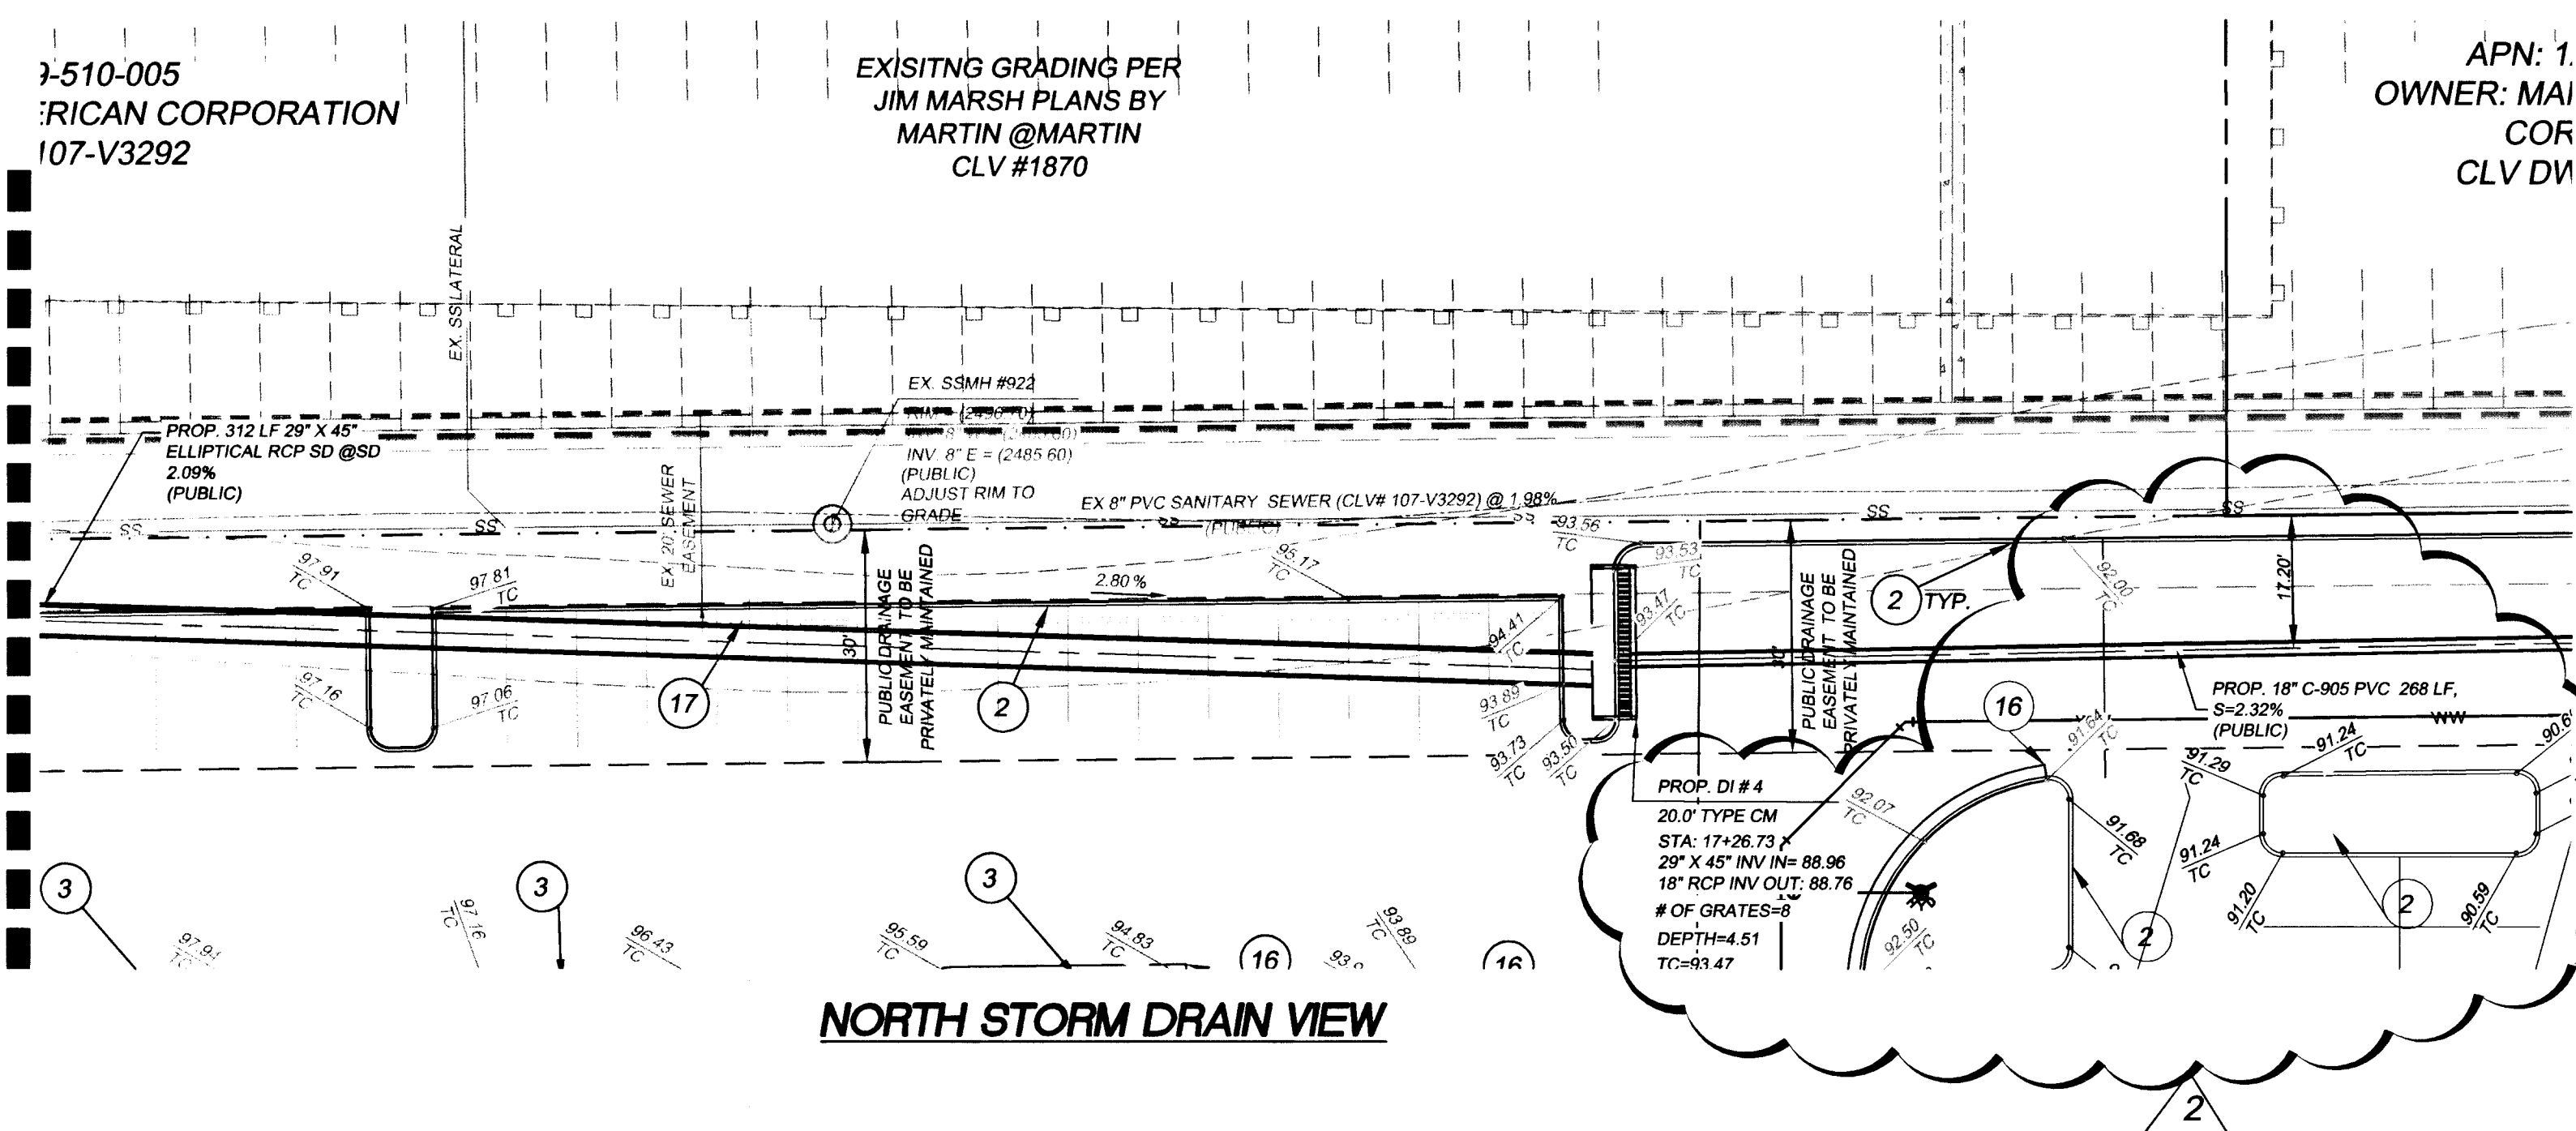


NORTH STORM DRAIN VIEW

**MATCHLINE SEE SHEET ST 4 (STA:18+50)
FOR CONTINUATION**

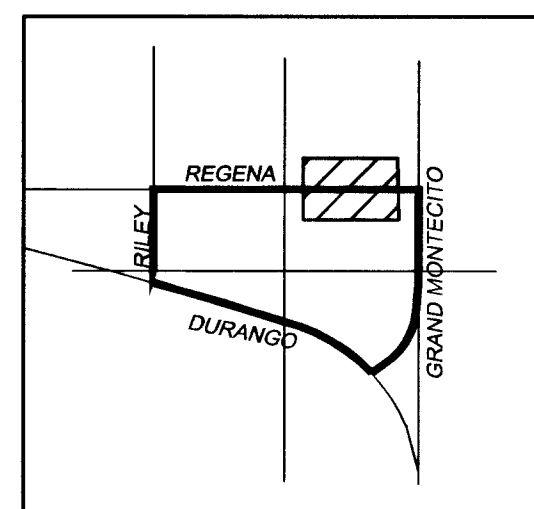

KEY MAP

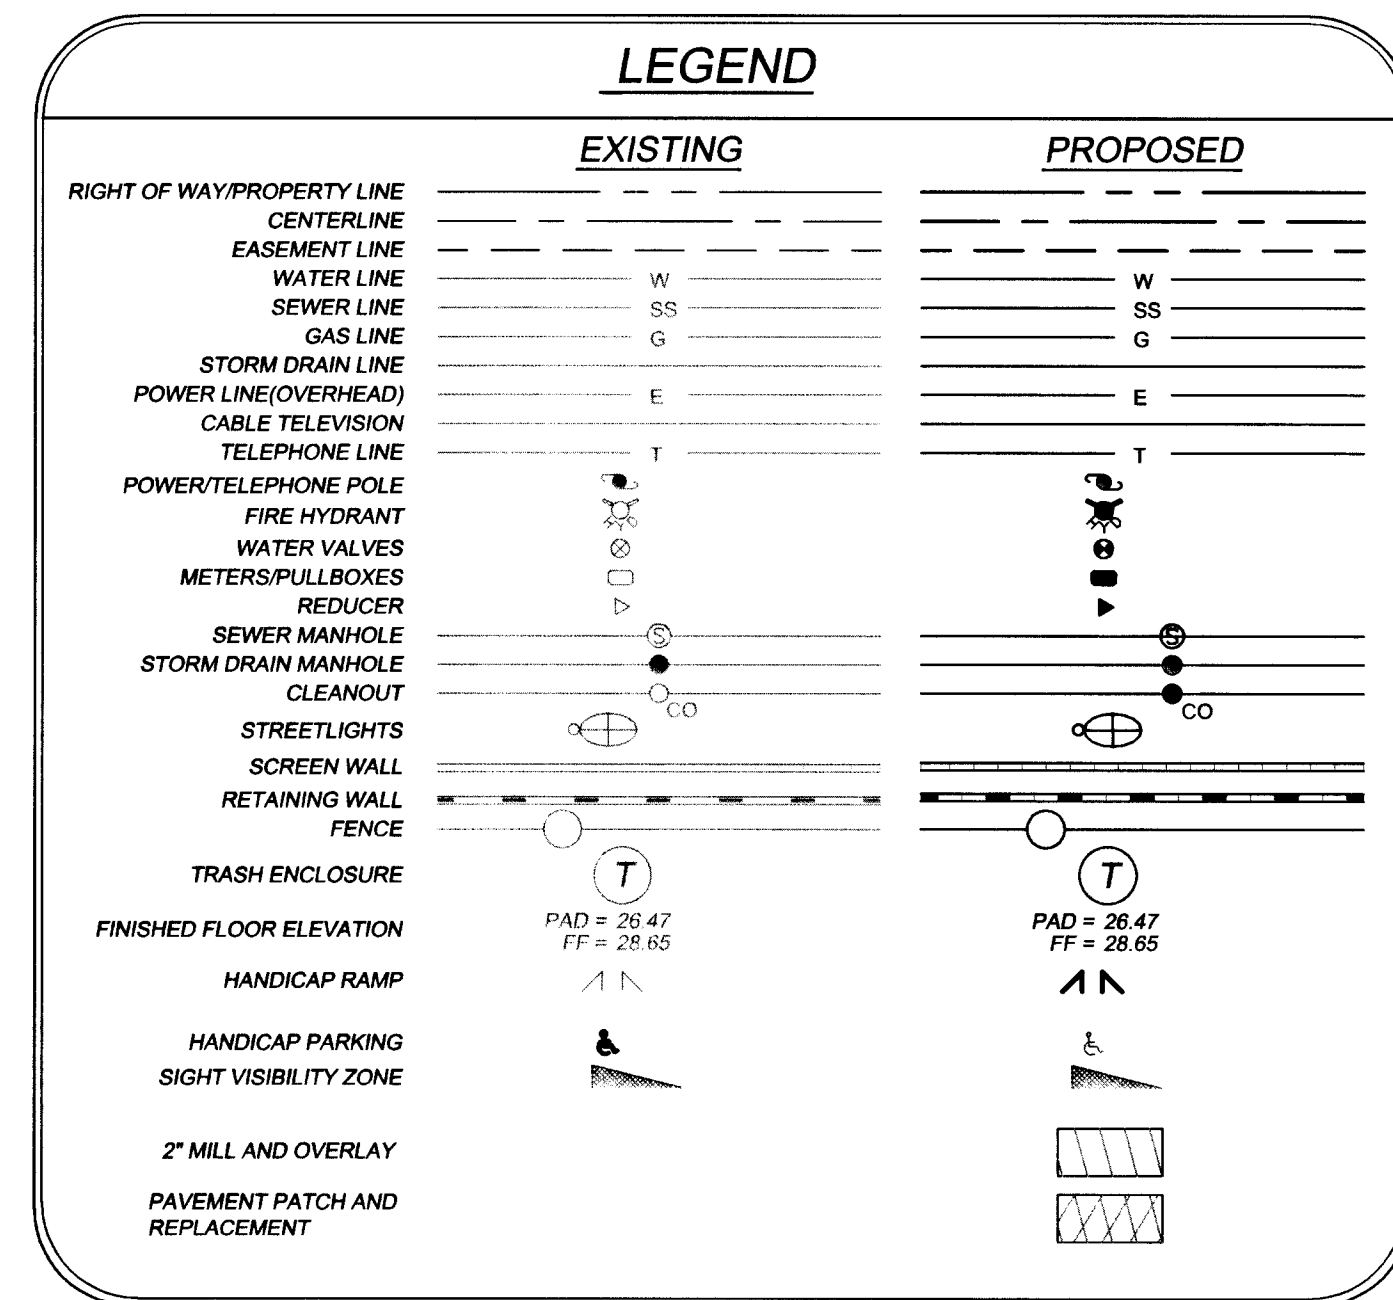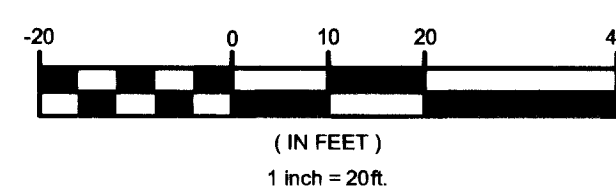

CONSTRUCTION NOTES

No.	ITEM
(1)	CONSTRUCT 2" MIN. AC OVER 4" TYPE II AGGREGATE BASE IN PARKING AREAS
(2)	CONSTRUCT "A" TYPE CURB PER CCAUSD NO. 219
(3)	CONSTRUCT "L" TYPE CURB AND GUTTER PER CCAUSD NO. 216
(4)	CONSTRUCT 0" CURB FACE
(5)	CONSTRUCT 5" (4" thk) SIDEWALK PER CCAUSD NO. 234 & TC STDs
(6)	CONSTRUCT SIDEWALK UNDERDRAIN PER CCAUSD NO. 236
(7)	CONSTRUCT 2" CURB OPENING
(8)	CONSTRUCT SIDEWALK RAMPS USING ARMOR TILE TRUNCATED DOMES OR EQUIVALENT PER CCAUSD NO. 235, CASE II & TC STDs
(9)	CONSTRUCT RETAINING WALL PER TC STDs (STRUCTURAL BY OTHERS) W/RAILING PER ADA STANDARDS AND ARCH. PLANS
(10)	CONSTRUCT COMMERCIAL DRIVEWAY PER CCAUSD NO. 222A AND 225
(11)	CONSTRUCT 8" CROSS GUTTER PER CCAUSD NO. 228
(12)	CONSTRUCT 7' LANDSCAPING BERM
(13)	CONSTRUCT 3' VALLEY GUTTER PER DETAIL A1 ON DE-4
(14)	BUS STOP LOADING PAD PER CCAUSD NO. 234.2
(15)	CONSTRUCT TRANSITION FROM "L" CURB TO 3" V.G. PER DETAIL A3 ON DE-4
(16)	CONSTRUCT END SECTION PER DETAIL A2 ON DE-4
(17)	CONSTRUCT BUMPER BLOCK PER CCAUSD NO. 238
(18)	CONSTRUCT SPECIAL PAVEMENT AND SIDEWALK TREATMENTS PER DETAIL F1 ON DE-4
(19)	EXISTING SPECIAL PAVEMENT AND SIDEWALK TREATMENTS PER DETAIL F1 ON DE-4
(20)	CONSTRUCT SIDEWALK RAMP USING ARMOR TILE TRUNCATED DOMES OR EQUIVALENT PER CCAUSD NO.235, CASE II, & TC STDs.
(21)	CONSTRUCT 9.5" (4" thk) SIDEWALK PER CCAUSD NO. 234, & TC STDs.

NOTES:

1. SEE SHEET MGP-1 (17 OF 59) FOR STORM DRAIN MANHOLE AND INLET DATA.
2. SEE SHEETS PP-1 TO PP-10 FOR WATER PLAN AND PROFILE DETAIL

BASIS OF BEARINGS:
NORTH 89°29'41" EAST, BEING THE NORTH LINE OF THE NORTHEAST QUARTER (NE 1/4) OF THE NORTHEAST QUARTER (NE 1/4) OF SECTION 28, TOWNSHIP 19 SOUTH, RANGE 60 EAST, M.D.M. AS DEFINED BY THE NEVADA COORDINATE SYSTEM OF 1983 (NC583), EAST ZONE, AS DETERMINED BY PUBLISHED VALUES BY THE NATIONAL GEODESIC SURVEY FOR THE LAS VEGAS VALLEY WATER DISTRICT CONTINUOUSLY OPERATING REFERENCE STATIONS: NVCS (CARLTON SQUARE), LWD (MAIN), NVTR (TROPICANA).

BENCHMARK
8LV90 29C4: RIVET & PLATE IN CONCRETE PAD (TELEPHONE EQUIPMENT) AT THE NORTHEAST CORNER OF TROPICAL PARKWAY AND EL CAPITAN WAY = 770.5491m = 2528.04sf.

LEGAL DESCRIPTION
A PORTION OF THE E 1/2 OF THE NE 1/4 OF SECTION 29,
TOWNSHIP 19 SOUTH, RANGE 60 EAST, M.D.M.

Avoid cutting underground utility lines. It's costly.

**Call
before you
Dig.**

1-800-227-2600
UNDERGROUND SERVICE

Avoid overhead power
line contact

**Call
before you
OVERHEAD**


1-702-227-2929

**NEVADA POWER ENVIRONMENT
AND SAFETY SERVICES
DEPARTMENT**

 **Call**
before you
UnderGround
1-702-455-7511
CLARK COUNTY TRAFFIC OPERATIONS
And
1-702-229-6611

NORTH STORM DRAIN PROFILE

SCALE: HORIZONTAL : 1"=20' VERTICAL : 1"=2'

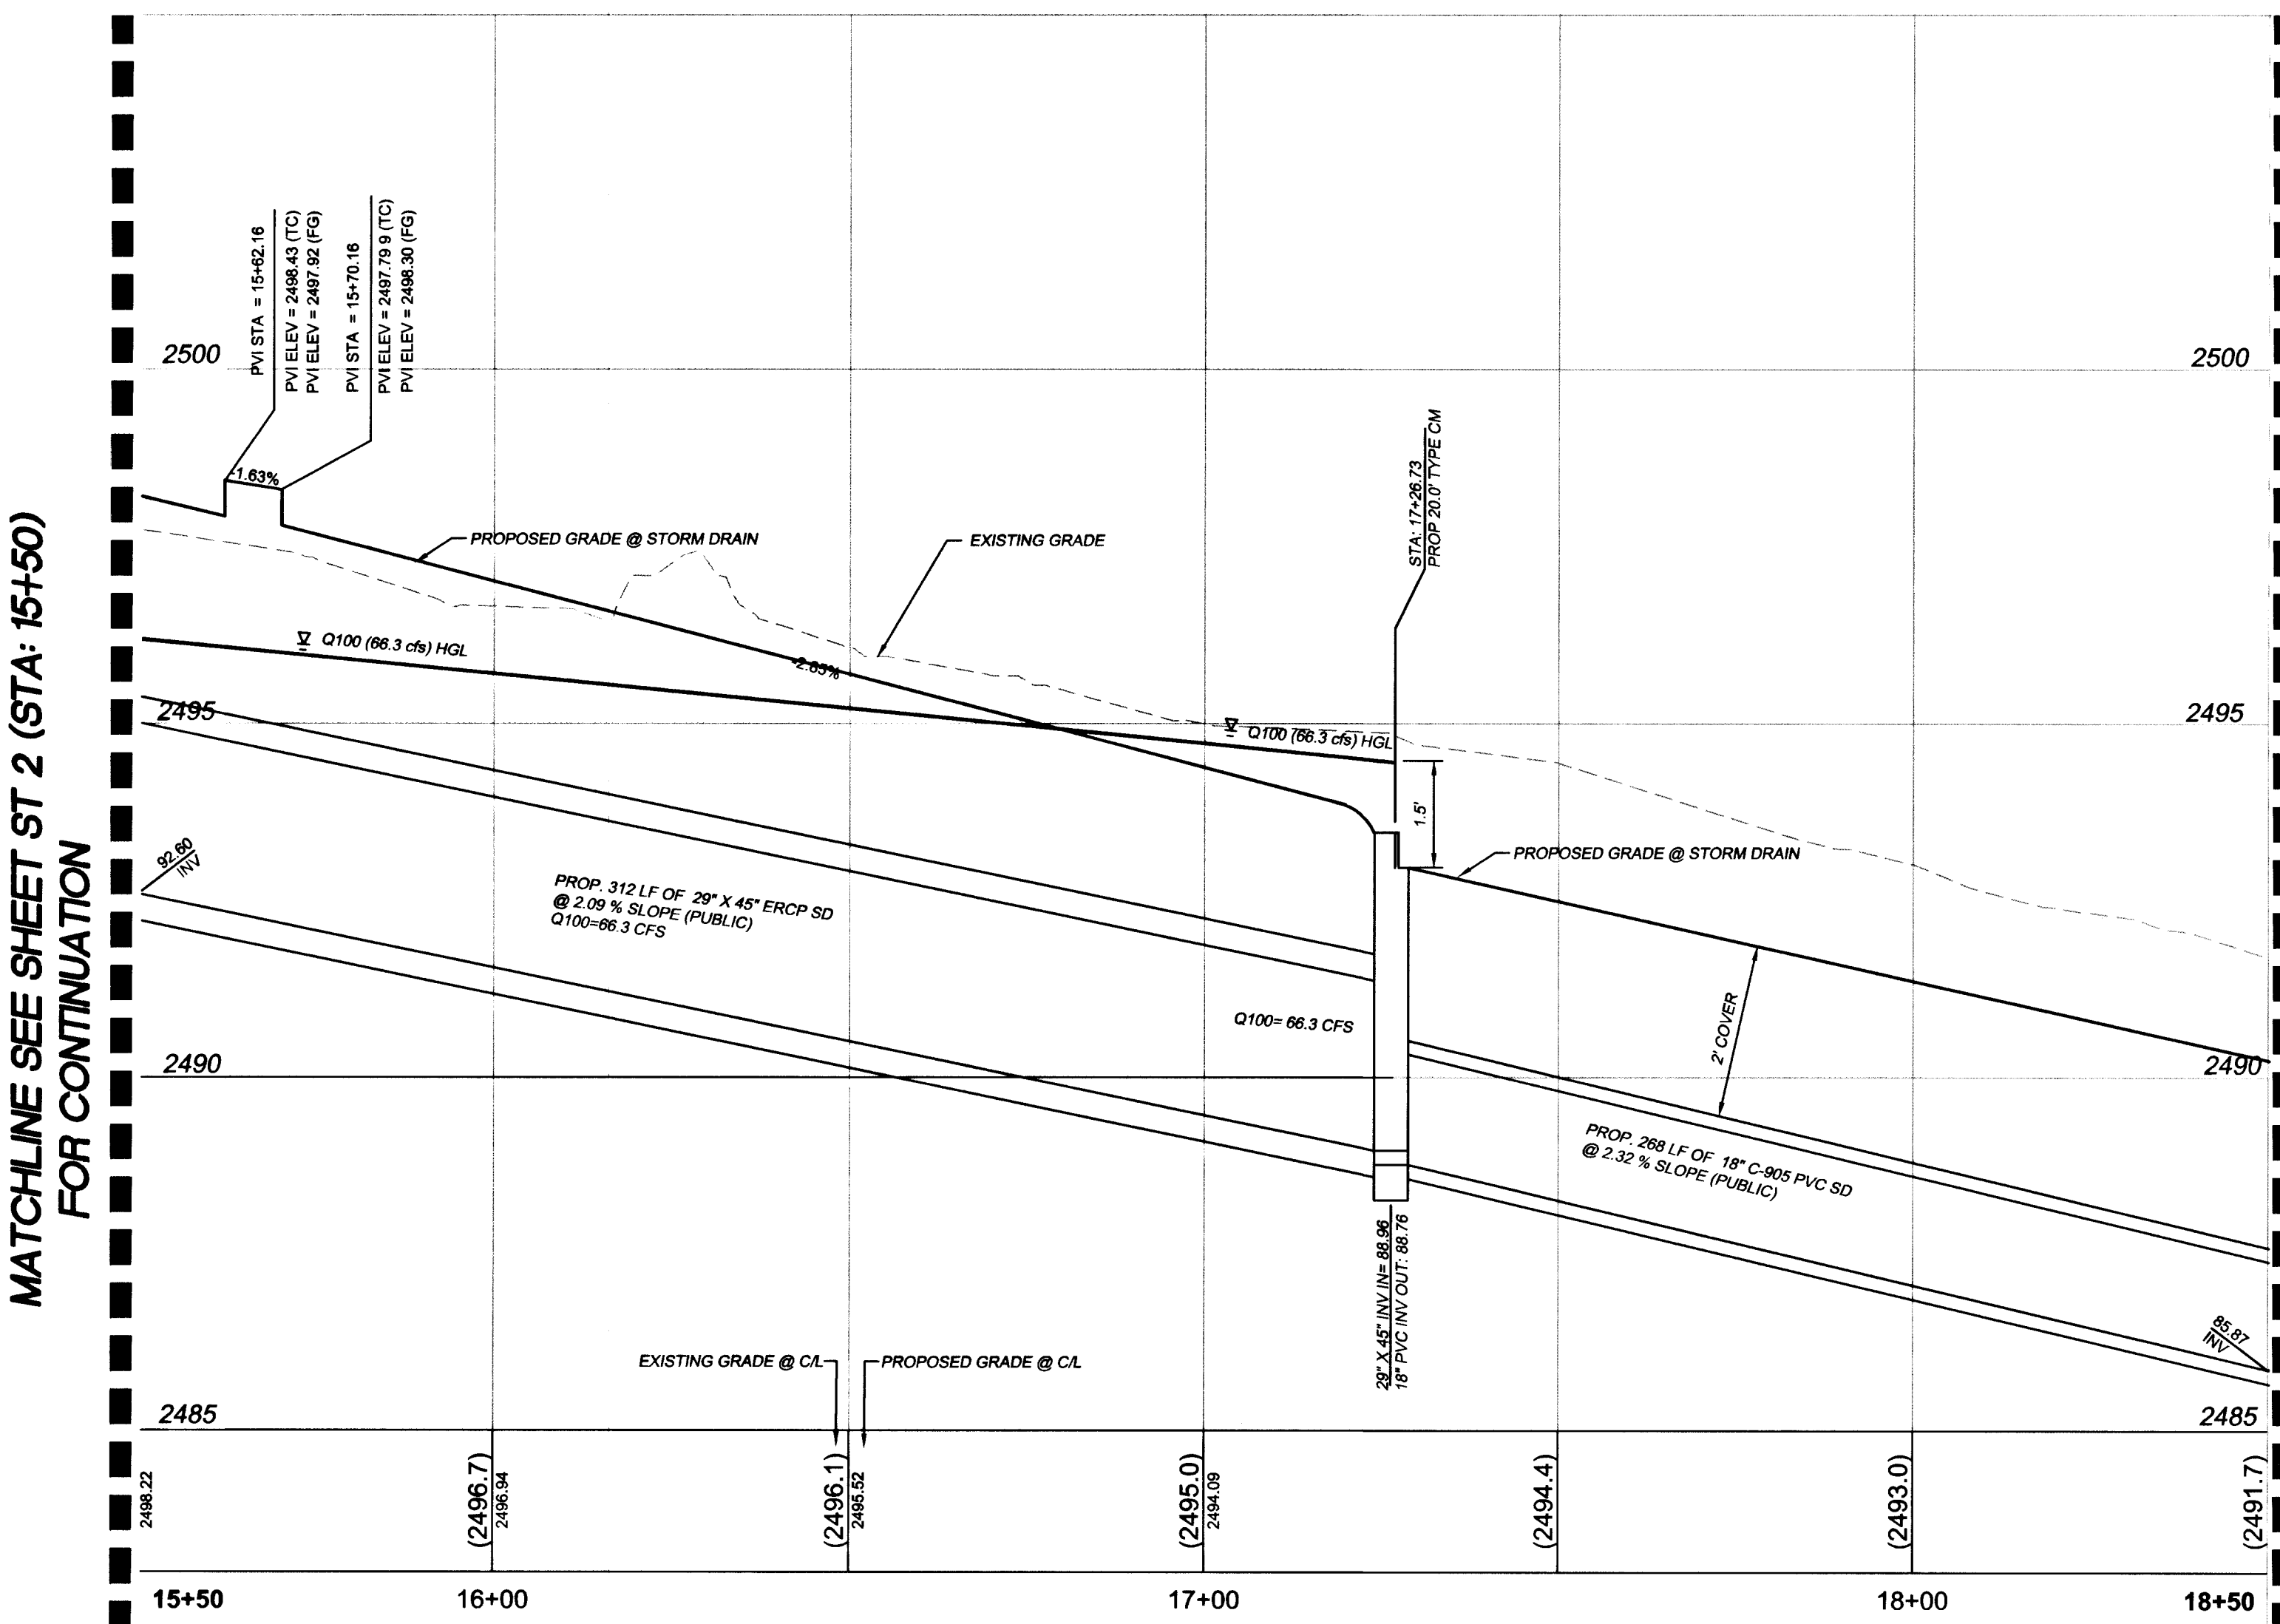

**MATCHLINE SEE SHEET ST 4 (STA:18+50)
FOR CONTINUATION**

**MATCHLINE SEE SHEET ST 2 (STA: 15+50)
FOR CONTINUATION**

[illegible]