


PROJECT SITE

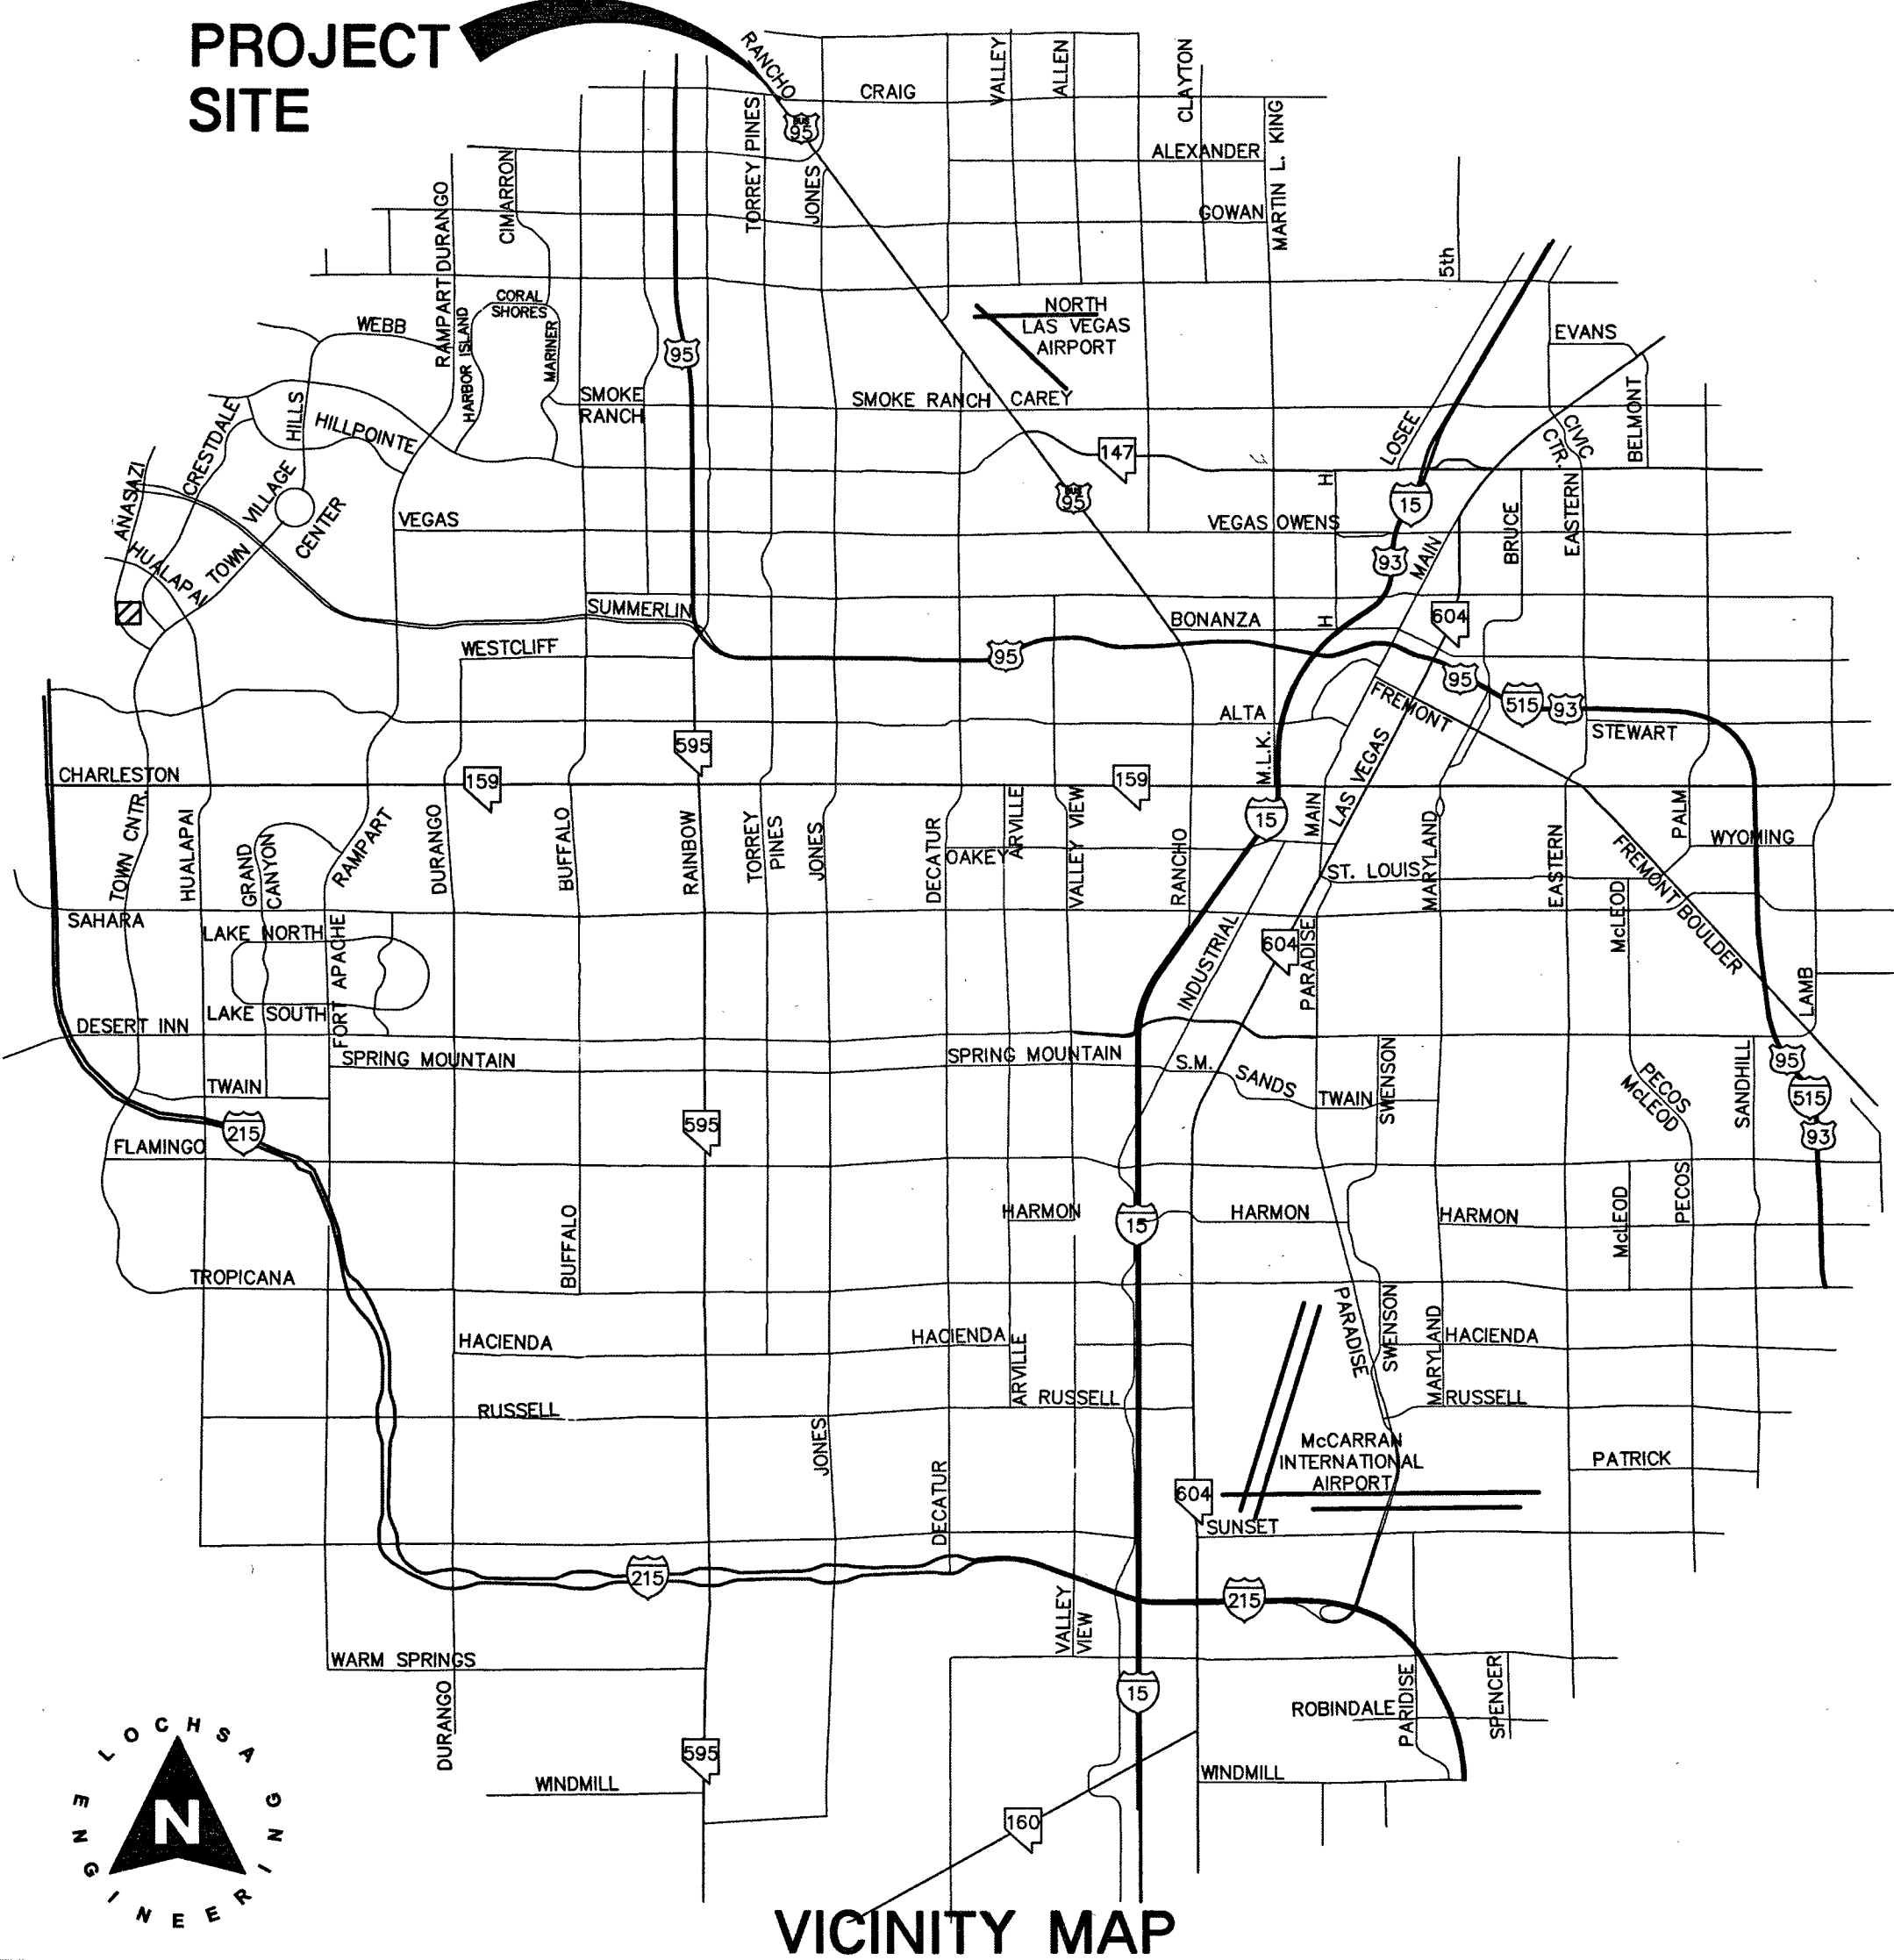

VICINITY MAP

COVER SHEET for THE IMPROVEMENT PLANS of
7-11 @ CRAIG & RANCHO
SITE IMPROVEMENTS
LAS VEGAS, NEVADA

A PORTION OF THE SOUTHEAST QUARTER (SE 1/4) OF SECTION 2, TOWNSHIP 20
SOUTH, RANGE 60 EAST, M.D.B.&M.,
CITY OF LAS VEGAS, CLARK COUNTY, NEVADA
A.P.N.: 138-02-713-006

REV #	REVISION DESCRIPTION	SHEET(S)	APPD BY	DATE APPD
1	CONCRETE PAVEMENT, ISLAND UPDATES	C301, C401, C501		

LEGAL DESCRIPTION

BEING A PORTION OF LOT 1 OF CRAIG AND JONES (A COMMERCIAL SUBDIVISION) RECORDED IN BOOK 151 OF PLATS, PAGE 100, BEING A PORTION OF THE SOUTHEAST QUARTER (SE 1/4) OF SECTION 2, TOWNSHIP 20 SOUTH, RANGE 60 EAST, M.D.B. & M. CITY OF LAS VEGAS, CLARK COUNTY, NEVADA.
THE ABOVE PARCEL OF LAND CONTAINS APPROXIMATELY AN AREA OF 1.31 ACRES.

ABBREVIATIONS

ABAN	ABANDON	INV	INVERT
AP	ABANDON IN PLACE	ISL	ISLAND
AGG	AGGREGATE	JB	JUNCTION BOX
ALT	ALTERNATE	LOC	LENGTH OF CURB
A	ANODE, GAS	LEFT	LEFT
ACP	ASBESTOS CEMENT PIPE	LF	LINEAR FEET
AC	ASPHALTIC CONCRETE	LVWD	LAS VEGAS VALLEY WATER DISTRICT
AVE	AVENUE	MH	MANHOLE
BC	BACK OF CURB	MAX	MAXIMUM
BCR	BACK OF CURB RADIUS	MIN	MINIMUM
BVC	BEGINNING OF VERTICAL CURVE	MON	MONOLITHIC
BM	BENCHMARK	N/O	NORTH OF
BDRY LINE	BOUNDARY LINE	NTS	NOT TO SCALE
CATV	CABLE TELEVISION	OC	ON CENTER
C-C	CENTER TO CENTER	OG	OPEN-GRADED PAVEMENT, ORIGINAL GROUND
Q	CHUTE	PMT	PAVEMENT
CBC	CITY OF BOULDER CITY	PI	POINT OF INTERSECTION
CLV	CITY OF LAS VEGAS	PRC	POINT OF REVERSE CURVE
CH	CITY OF HENDERSON	PC	POINT OF CURVE
CM	CITY OF MESQUITE	PT	POINT OF TANGENCY
CNLD	CITY OF NORTH LAS VEGAS	PCC	POINT OF COMPOUND CURVE
CC	CLARK COUNTY	PCC, CONC	PORTLAND CEMENT CONCRETE
CCHWD	CLARK COUNTY WATER RECLAMATION DISTRICT	PP	POWER POLE
CO	CLEAN OUT, SEWER	P	POWER
COMM	COMMERCIAL	PL	PROPERTY LINE
CONC	CONCRETE	PROP	PROPOSED
CONST	CONSTRUCTION OR CONSTRUCT	PB	PULL BOX
COR	CORNER	RP	RADIUS POINT
CMP	CORRUGATED METAL PIPE	R	RADIUS
CASAP	CORRUGATED STEEL ARCH PIPE	RR	RAILROAD
CSP	CORRUGATED STEEL PIPE	REINF	REINFORCED
C&G	CURB & GUTTER	RC	REINFORCED CONCRETE
OP	CAST IRON PIPE	RCB	REINFORCED CONCRETE BOX
COL	COLUMN	RCP	REINFORCED CONCRETE PIPE
CU YD, CY	CUBIC YARD	RELOC	RELOCATE
CU FT, CF	CUBIC FOOT	RT	RIGHT
CULV	CULVERT	R/W	RIGHT-OF-WAY
CF	CURB FACE	RD	ROAD
DEPT	DEPARTMENT	SS	SANITARY SEWER
DIA	DIAMETER	SHT	SHEET
DWY	DRIVEWAY	S/O	SOUTH OF
DI	DROP INLET	SW	SIDEWALK
EAS	EASEMENT	SQ FT, SF	SQUARE FOOT
E/O	EAST OF	SQ YD, SY	SQUARE YARD
EP	EDGE OF PAVEMENT	STA	STATION
EO	EDGE OF OIL	STP	STEEL HIGH-PRESSURE PIPE
E	ELECTRIC	STNWA	SOUTHERN NEVADA WATER AUTHORITY
EM	ELECTRIC METER	STD	STANDARD
ELEV	ELEVATION	STRUC	STRUCTURAL OR STRUCTURE
EMBK	EMBANKMENT	SURV	SURVEY
END	END OF CURB RETURN	STRT	STREETLIGHT
EC	END OF CURVE	TEMP	TEMPORARY
EBS	CATHODE PROTECTION BOND STATION	TBA	TO BE ADJUSTED
ETS	CATHODE PROTECTION TEST STATION	TBR	TO BE REMOVED
EVC	EXISTING	TC	TOP OF CURB
EXIST	EXISTING	TOS	TOP OF BERM
FT	FEET/FOOT	TP	TOP OF PIPE
FG	FINISH GRADE	TS	TRAFFIC SIGNAL
FA	FIRE ALARM	TRANS	TRANSITION
FH	FIRE HYDRANT	TYP	TYPICAL
FL	FLY LINE	UG	UNDERGROUND
GALV	GLAZIANT	VAR	VARIABLE
GM	GAS METER	VERT	VERTICAL
GR	GAS PRESSURE REGULATOR	VC	VERTICAL CURVE
PL-G	PLASTIC GAS	VG	VALLEY GUTTER
SG	STEEL GAS	VCP	VITRIFIED CLAY PIPE
GB	GRADE BREAK	W	WATER
GUT	GUTTER	WM	WATER METER
HDWL	HEADWALL	W/O	WEST OF
IN	INCH	YARD	YARD
INT	INTERSECTION		

SHEET INDEX

SHEET INDEX

#	SHEET NUMBER	SHEET TITLE
1	C1.01	COVER SHEET
2	C1.02	NOTE SHEET
3	C3.01	HORIZONTAL CONTROL & FIRE ACCESS PLAN
4	C3.02	LINE & CURVE TABLES
5	C4.01	GRADING PLAN
6	C5.01	UTILITY PLAN
7	C6.01	DETAIL SHEET

APPROVALS

APPROVALS

ALLEN PAVELKA, P.E., #9029
CITY ENGINEER

1-16-19
DATE

APPROVAL OF THESE PLANS IS LIMITED TO THOSE IMPROVEMENTS CONSTRUCTED IN THE DEDICATED RIGHT-OF-WAY AND/OR DEDICATED EASEMENTS. THIS APPROVAL DOES NOT AUTHORIZE THE CONSTRUCTION OF ANY IMPROVEMENTS THAT DEVIATE FROM ADOPTED STANDARDS AND/OR SPECIFICATIONS, EXCEPT THOSE SPECIFICALLY LISTED UNDER DEVIATIONS FROM STANDARD. THE ENGINEER SHALL RESOLVE ANY DEVIATION OTHER THAN THOSE LISTED IN DEVIATIONS FROM STANDARDS IN FAVOR OF THE UNIFORM STANDARDS DRAWINGS AND SPECIFICATIONS CLARK COUNTY AREA, NEVADA.

CITY OF LAS VEGAS, DEPARTMENT OF PLANNING

01/15/19
DATE

NOTE: THIS PLAN CONFORMS TO THE APPLICABLE STANDARDS OF THE PLANNING DEPARTMENT.

LAS VEGAS FIRE AND RESCUE

12-15-18
DATE

LAS VEGAS VALLEY WATER DISTRICT
APPROVED FOR CONSTRUCTION

LAS VEGAS VALLEY WATER DISTRICT ENGINEERING SERVICES
PROJECT No. 138054 FIRST APPROVED DATE: 7-12-12
LVWD APPROVED FIRE FLOW: TOTAL 1750 GPM/ONSITE 1500 GPM
SHEETS C1.01, C1.02, C3.01, C4.01, C5.01, C6.01

12/20/18
DATE

12/11/18
DATE

12/12/18
DATE

12/14/18
DATE

COX COMMUNICATIONS LAS VEGAS, INC.

12/12/18
DATE

12/14/18
DATE

CENTURY LINK COMPANY D.B.A. CENTURY LINK

THE AFFIXED CENTURY LINK APPROVAL DOES NOT ASSUME OR GUARANTEE LIABILITY FOR KNOWN OR UNKNOWN CONFLICTS WITH EXISTING OR PROPOSED IMPROVEMENTS. RESOLUTION OF ANY CONFLICT WILL BE ACCOMPLISHED PURSUANT TO LOCAL ORDINANCES, NEVADA REVISED STATUTES AND/OR PUBLIC UTILITY COMMISSION RULES AND REGULATIONS.

CLIENT

BP HOLDINGS, INC.
3960 HOWARD HUGHES PARKWAY,
STE 150
LAS VEGAS, NEVADA 89169
CONTACT: JOSEPH BONIFATTO
PHONE: 702-735-5700
FAX: ----

DEVELOPER

PRE RANCHO CRAIG, LLC
120 PRESIDENTIAL WAY, STE 300
WOUBURN, MASSACHUSETTS 01801
CONTACT: ----
PHONE: ----
FAX: ----

UTILITY PROVIDERS

WATER: LAS VEGAS VALLEY WATER DISTRICT
SEWER: CITY OF LAS VEGAS
GAS: SOUTHWEST GAS CORPORATION
ELECTRIC: NV ENERGY
TELEPHONE: CENTURYLINK
CABLE TV: COX COMMUNICATIONS LAS VEGAS, INC.
TRASH: REPUBLIC SERVICES, INC.

GENERAL SITE INFORMATION

GENERAL SITE INFORMATION

PROJECT No.: 181119
DATE: 10/01/18
SCALE: NTS
DRAWN BY: BJB
DESIGNED BY: BJB
CHECKED BY: TTE

UTILITY NOTE:
LOCHSA ENGINEERING ASSUMES NO RESPONSIBILITY FOR EXISTING UTILITY LOCATIONS AND ELEVATIONS. THE UTILITIES SHOWN ON THIS PLAN ARE FROM THE BEST AVAILABLE INFORMATION. IT IS THE CONTRACTOR'S RESPONSIBILITY TO FIELD VERIFY THE LOCATION AND ELEVATION OF ALL UTILITIES, INCLUDING BUT NOT LIMITED TO, THE WATER, FIRE, SANITARY SEWER, STORM SEWER, TELEPHONE, POWER, GAS, AND IRRIGATION LINES PRIOR TO THE COMMENCEMENT OF CONSTRUCTION. IF CONFLICT EXISTS IN THE FIELD, THE CONTRACTOR IS TO NOTIFY THE PROJECT ARCHITECT, OWNER'S REPRESENTATIVE AND THE PROJECT ENGINEER IMMEDIATELY.

Call before you Dig
Avoid cutting underground utility lines. It's costly.

FAST
Underground
Call before you Dig
Avoid hitting overhead power lines. It's costly.

AP.N.: 138-02-713-006
BASIS OF BEARINGS:
THE BASIS OF BEARINGS FOR THIS SURVEY IS THE SOUTHERLY LINE OF THE NORTHEAST QUARTER (NE 1/4) OF SECTION 2, TOWNSHIP 20 SOUTH, RANGE 60 EAST M.D.M. AS SHOWN ON THAT MAP ON FILE IN FILE 192, PAGE 31 OF SURVEYS IN THE CLARK COUNTY RECORDERS OFFICE.

SAID LINE BEARS: NORTH 83°42'46" WEST.

BENCHMARK:
BENCHMARK NO. SLV002E4
CITY OF LAS VEGAS BENCHMARK
RIVET AND PLATE IN TOP OF CURB AT THE NORTHWEST CORNER OF CRAIG ROAD AND JONES BOULEVARD.
ELEVATION=2261.88 FEET / 689.423 METERS
(NAVD 88 DATUM)

107V647
1-800-227-2800
1-702-432-6300
1-702-227-2929

LEGEND

CL OR SURVEY LINE	EASEMENT LINE	DESCRIPTION:	BUILDING OUTLINE	EDGE OF PAVEMENT	"A" TYPE CURBS	"L" TYPE CURBS	WALLS	CONTOUR LINES	AC PAVEMENT	CONCRETE	SPOT ELEVATIONS	SIGNS	MANHOLE W/ DESCRIPTION	MANHOLE DESCRIPTIONS	FIRE HYDRANTS	GATE VALVES	REDUCERS	CLEAN OUTS	UTILITY BOX OR VAULT	100W HPS STREETLIGHTS	150W HPS STREETLIGHTS	200W HPS STREETLIGHTS	250W HPS STREETLIGHTS	400W HPS STREETLIGHTS
PROPERTY LINE	SAWCUT LINE	EXISTING:																						
ROW LINE	SCARP LINE	PROPOSED:																						

CL OR SURVEY LINE
PROPERTY LINE
ROW LINE

EASEMENT LINE
SAWCUT LINE
SCARP LINE

DESCRIPTION:
EXISTING:
PROPOSED:

BUILDING OUTLINE

EDGE OF PAVEMENT

"A" TYPE CURBS

"L" TYPE CURBS

WALLS

CONTOUR LINES

AC PAVEMENT

CONCRETE

SPOT ELEVATIONS

SIGNS

MANHOLE W/ DESCRIPTION

MANHOLE DESCRIPTIONS

FIRE HYDRANTS

GATE VALVES

REDUCERS

CLEAN OUTS

UTILITY BOX OR VAULT

100W HPS STREETLIGHTS

150W HPS STREETLIGHTS

200W HPS STREETLIGHTS

250W HPS STREETLIGHTS

400W HPS STREETLIGHTS

IMPROVEMENT PLANS
COVER SHEET

7-11 @ CRAIG & RANCHO
SITE IMPROVEMENTS
LAS VEGAS, NEVADA

PROJECT No.: 181119
DATE: 10/01/18
SCALE: NTS
DRAWN BY: BJB
DESIGNED BY: BJB
CHECKED BY: TTE

12/5/18
SHEET No. C1.01
SHEET 1 OF 7
OFFSITE No. L18-02525

PROJ. 138054A Q3:138-02-SE

Lochsa
engineering

6345 South Jones Blvd.
Suite 100
Las Vegas, NV 89118
Phone (702) 965-9312
Fax (702) 965-9317
www.lochsa.com

UTILITY NOTE:
LOCHSA ENGINEERING ASSUMES NO RESPONSIBILITY FOR EXISTING UTILITY LOCATIONS AND ELEVATIONS. THE UTILITIES SHOWN ON THIS PLAN ARE FROM THE BEST AVAILABLE INFORMATION. IT IS THE CONTRACTOR'S RESPONSIBILITY TO FIELD VERIFY THE LOCATION AND ELEVATION OF ALL UTILITIES, INCLUDING BUT NOT LIMITED TO, THE WATER, FIRE, SANITARY SEWER, STORM SEWER, TELEPHONE, POWER, GAS, AND IRRIGATION LINES PRIOR TO THE COMMENCEMENT OF CONSTRUCTION. IF CONFLICT EXISTS IN THE FIELD, THE CONTRACTOR IS TO NOTIFY THE PROJECT ARCHITECT, OWNER'S REPRESENTATIVE AND THE PROJECT ENGINEER IMMEDIATELY.



Call before you Dig
Avoid cutting underground utility lines. It's costly.

FAST!
Call before you Dig
Underground

Call before you Dig
Avoid hitting overhead power lines. It's costly.

1-800-227-2800
1-702-432-5300
1-702-227-2929

LEGEND	CL OR SURVEY LINE	EASEMENT LINE	DESCRIPTION:	BUILDING OUTLINE	EDGE OF PAVEMENT	"A" TYPE CURBS	"L" TYPE CURBS	WALLS	CONTOUR LINES	AC PAVEMENT	CONCRETE	SPOT ELEVATIONS	SIGNS	MANHOLE W/ DESCRIPTION	MANHOLE DESCRIPTIONS	FIRE HYDRANTS	GATE VALVES	REDUCERS	CLEAN OUTS	UTILITY BOX OR VAULT	100W HPS STREETLIGHTS	150W HPS STREETLIGHTS	200W HPS STREETLIGHTS	250W HPS STREETLIGHTS	400W HPS STREETLIGHTS
	PROPERTY LINE	SAWCUT LINE	EXISTING:						(2210)			(12.34)		⊙	⊙ = SANITARY SEWER ⊙ = STORM DRAIN ⊙ = ELECTRICAL ⊙ = TELEPHONE										
	ROW LINE	SCARP LINE	PROPOSED:						(2122)			(12.34) BC		⊙											

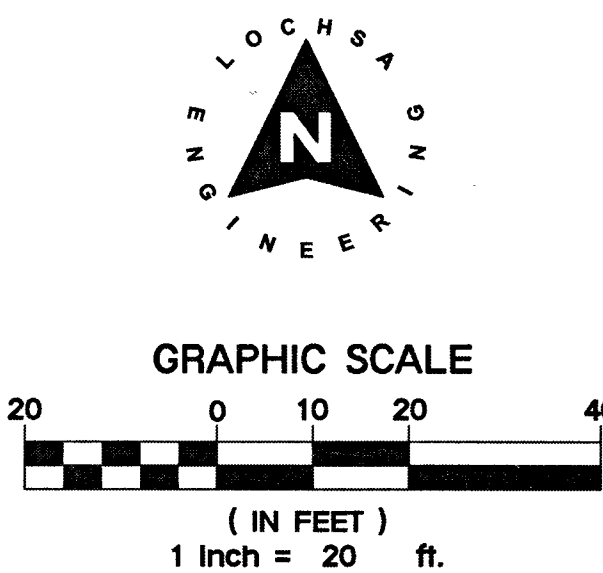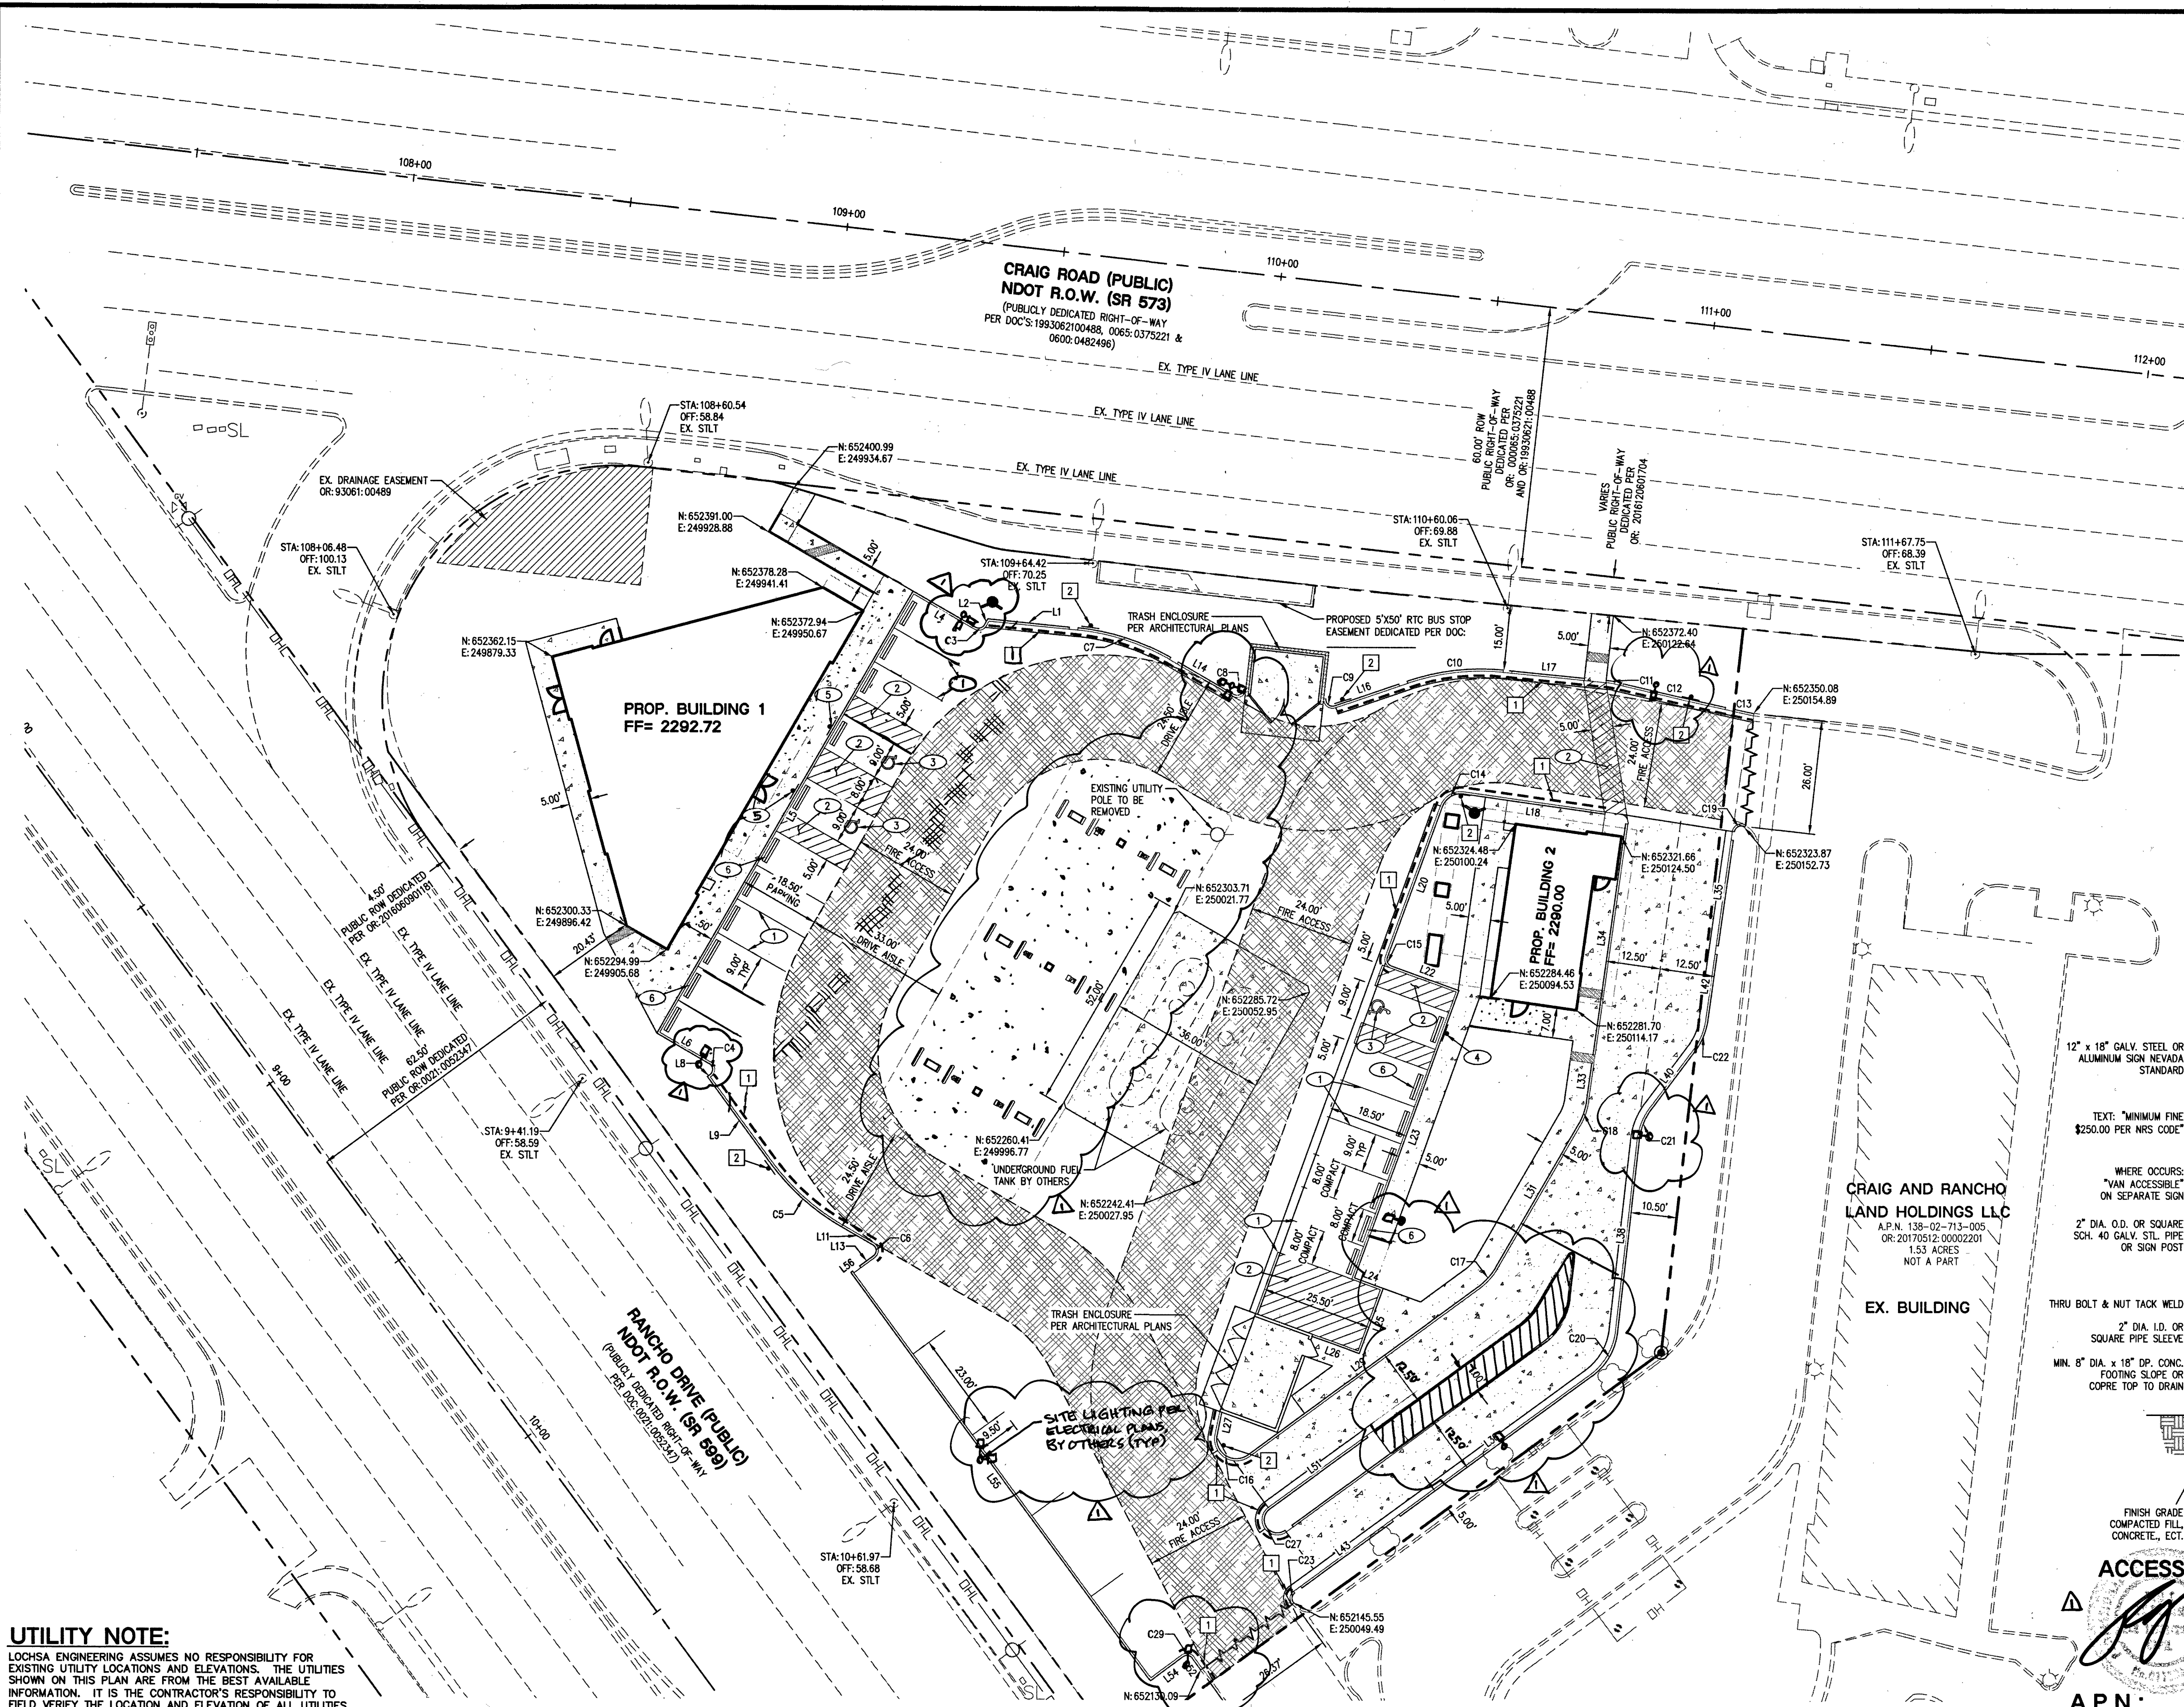

- SIGNAGE & STRIPING NOTES:**
1. INSTALL 9' X 18' PARKING WITH 4" WHITE PAINTED LINES. (TYPICAL)
 2. INSTALL 4" WHITE PAINTED HATCH LINES 3' O.C. @ 45°.
 3. INSTALL BLUE AND WHITE PAINTED HANDICAP PAVEMENT MARKINGS. PER DETAIL 9 ON C8.01.
 4. INSTALL R7-8 "MINIMUM \$250 FINE FOR USE BY OTHERS" NRS 484.408 SIGN (12" X 18") PER DETAIL THIS SHEET.
 5. INSTALL R7-8 "MINIMUM \$250 FINE FOR USE BY OTHERS" NRS 484.408 SIGN "VAN ACCESSIBLE (12" X 18") PER DETAIL THIS SHEET.
 6. INSTALL PRECAST BUMPER BLOCK 2' AWAY FROM CURB FACE PER DETAIL 10 ON C6.01.

RAISED PAVEMENT MARKERS:
INSTALL BLUE COLORED REFLECTIVE RAISED PAVEMENT MARKERS (RPM) ADJACENT TO THE FIRE HYDRANT ON ALL IMPROVED FIRE APPARATUS ACCESS ROADWAYS WITH HARD SURFACES, INCLUDING BOTH PUBLIC AND PRIVATE ROADS, STREETS, OR FIRE LANES.

ON ROADWAYS WITH NO PARKING PERMITTED ON THE HYDRANT SIDE: EIGHT (8) FEET FROM THE FACE OF THE CURB ON THE HYDRANT SIDE.

ON ROADWAYS WITH PARKING PERMITTED ON THE HYDRANT SIDE: (16) FEET FROM THE FACE OF THE CURB ON THE HYDRANT SIDE.

HORIZONTAL CONTROL NOTE:
ALL DIMENSIONS SHOWN ARE TO BACK OF CURB UNLESS NOTED OTHERWISE ON PLANS.

SIGHT VISIBILITY ZONE (SVZ)
SIGHT VISIBILITY ZONE AREA
NOTE:
NO WALLS, FENCES, SHRUBS, UTILITY APPURTENANCES OR ANY OTHER OBJECTS OTHER THAN TRAFFIC CONTROL DEVICES, FIRE HYDRANTS, TREES AND STREET LIGHT POLES, MAY BE CONSTRUCTED OR INSTALLED WITHIN THE SIGHT VISIBILITY ZONE UNLESS SAID OBJECT IS MAINTAINED AT LEAST 14' MIN. HEIGHT, MEASURED FROM TOP OF CURB OR WHERE NO CURB EXISTS, A HEIGHT OF 27' MEASURED FROM THE TOP OF ADJACENT ASPHALT, GRAVEL OR PAVEMENT STREET SURFACE. THIS RESTRICTION EXTENDS ALONG THE SIGHT VISIBILITY LINE THROUGH UNLANDSCAPED MEDIANS.

FIRE ACCESS NOTES/ LEGEND:

1. PAINTED WHITE BLOCK LETTERS NO LESS THAN 4" IN HEIGHT STATE "NO PARKING FIRE LANE" PER FIRE SAFETY DIVISION'S UNIFORM GUIDELINES.
2. INSTALL FIRE SIGN @ A MAXIMUM DISTANCE OF EVERY 100' ALONG THE FIRE LANE PER DETAIL THIS SHEET.

PAINTED CURB OR PAVEMENT
FIRE TRUCK ACCESSIBLE ROUTE

R=52'
R=28'

FIRE ACCESS LANE

ACCESSIBLE PARKING SIGN

A.P.N.:
138-02-713-006

BASIS OF BEARINGS:
THE BASIS OF BEARINGS FOR THIS SURVEY IS THE SOUTHERLY LINE OF THE NORTHEAST QUARTER (NE 1/4) OF SECTION 2, TOWNSHIP 20 SOUTH, RANGE 60 EAST M.D.M. AS SHOWN ON THAT MAP ON FILE IN FILE 192, PAGE 31 OF SURVEYS IN THE CLARK COUNTY RECORDERS' OFFICE.

SAID LINE BEARS: NORTH 83°42'46" WEST.

BENCHMARK:
BENCHMARK NO 5LV002E4

CITY OF LAS VEGAS BENCHMARK.
RIVET AND PLATE IN TOP OF CURB AT THE NORTHWEST CORNER OF CRAIG ROAD AND JONES BOULEVARD.
ELEVATION=2261.88 FEET / 689.423 METERS
(NAVD 88 DATUM)

Lochsa engineering
6445 South Jones Blvd.
Las Vegas, NV 89118
Phone (702) 365-9312
Fax (702) 365-9317
www.lochsa.com

7-11 @ CRAIG & RANCHO
SITE IMPROVEMENTS
LAS VEGAS, NEVADA

PROJECT No.: 181119
DATE: 10/01/18
SCALE: 1" = 20'
DRAWN BY: BJB
DESIGNED BY: BJB
CHECKED BY: TTE

12/5/18
SHEET No.
C3.01
3 OF 7
OFFSITE No.
L18-02525

12/5/2018 10:50 AM
T:\CADD\18119 Drawings\Plan Drawings\18119-3-01-HC.dwg

UTILITY NOTE:

LOCHSA ENGINEERING ASSUMES NO RESPONSIBILITY FOR EXISTING UTILITY LOCATIONS AND ELEVATIONS. THE UTILITIES SHOWN ON THIS PLAN ARE FROM THE BEST AVAILABLE INFORMATION. IT IS THE CONTRACTOR'S RESPONSIBILITY TO FIELD VERIFY THE LOCATION AND ELEVATION OF ALL UTILITIES, INCLUDING BUT NOT LIMITED TO: THE WATER, FIRE, SANITARY SEWER, STORM SEWER, TELEPHONE, POWER, GAS, AND IRRIGATION LINES PRIOR TO THE COMMENCEMENT OF CONSTRUCTION. IF CONFLICT EXISTS IN THE FIELD, THE CONTRACTOR IS TO NOTIFY THE PROJECT ARCHITECT, OWNER'S REPRESENTATIVE AND THE PROJECT ENGINEER IMMEDIATELY.

Call before you Dig
Avoid cutting underground utility lines. It's costly.

Avoid hitting overhead power lines. It's costly.



1-800-227-2800 1-702-432-5300 1-702-227-2929

CL OR SURVEY LINE	_____
PROPERTY LINE	-----
ROW LINE	=====

EASEMENT LINE	_____
SAWCUT LINE	~~~~~
SCARP LINE	=====

DESCRIPTION:	BUILDING OUTLINE	EDGE OF PAVEMENT	"A" TYPE CURBS	"L" TYPE CURBS
EXISTING:		---	=====	=====
PROPOSED:		---	=====	=====

WALLS	CONTOUR LINES	AC PAVEMENT	CONCRETE	SPOT ELEVATIONS
=====	---(2210)---	=====	=====	(12.30) BC 12.34 BC

MANHOLE W/ DESCRIPTION	MANHOLE DESCRIPTIONS	FIRE HYDRANTS	GATE VALVES	REDUCERS	CLEAN OUTS	UTILITY BOX OR VAULT	100w HPS STREETLIGHTS	150w HPS STREETLIGHTS	200w HPS STREETLIGHTS	250w HPS STREETLIGHTS	400w HPS STREETLIGHTS
⊙	⊙ = SANITARY SEWER ⊙ = STORM DRAIN ⊙ = ELECTRICAL ⊙ = TELEPHONE	⊙	⊙	▷	○	□	⊙	⊙	⊙	⊙	⊙

LINE TABLE		
LINE #	LENGTH	DIRECTION
L1	18.80'	N84°27'41"W
L2	1.59'	S29°59'26"W
L4	16.50'	N60°00'34"W
L5	117.50'	S29°59'26"W
L6	13.90'	S60°00'34"E
L8	0.69'	S53°42'06"W
L9	24.70'	S36°18'16"E
L11	8.41'	S60°00'34"E
L13	3.94'	S53°41'44"W
L14	14.71'	S60°00'00"E
L16	15.80'	N71°04'39"E
L17	16.71'	S84°27'41"E
L18	32.76'	N82°00'38"W
L20	36.96'	S19°56'59"W
L22	16.50'	S70°03'01"E
L23	70.00'	S19°56'59"W
L24	7.00'	S70°03'01"E
L25	16.00'	S19°56'59"W
L26	11.63'	N70°03'01"W
L27	5.37'	S11°40'24"W

LINE TABLE		
LINE #	LENGTH	DIRECTION
L29	65.56'	N53°42'06"E
L31	37.96'	N30°00'00"E
L33	8.79'	N07°59'48"E
L34	53.55'	N07°59'48"E
L35	24.56'	N07°59'48"E
L36	54.54'	N53°42'06"E
L38	44.41'	N06°25'33"E
L40	16.73'	N36°45'03"E
L42	15.14'	N07°59'48"E
L43	26.00'	N53°42'06"E
L44	71.28'	N53°42'06"E
L46	9.94'	N06°25'33"E
L48	13.77'	S30°00'00"W
L50	41.67'	S53°42'06"W
L51	28.00'	N53°42'06"E
L52	3.32'	N36°15'50"W
L54	9.28'	S53°41'44"W
L55	116.00'	N36°18'16"W
L56	0.50'	N53°41'44"E
L97	20.55'	N15°59'37"W

LINE TABLE		
LINE #	LENGTH	DIRECTION
L98	36.16'	N05°12'10"W
L99	5.52'	N05°31'55"W
L100	8.00'	S84°28'05"W
L101	12.25'	N05°31'55"W
L102	37.00'	S84°28'05"W
L103	17.72'	S05°31'55"E
L104	17.72'	N05°31'55"W
L105	55.00'	S84°28'05"W
L106	17.72'	S05°31'55"E
L107	17.72'	N05°31'55"W
L108	69.00'	S84°28'05"W
L109	23.34'	S05°31'55"E
L110	17.75'	S81°46'50"W
L111	16.50'	N79°46'59"E
L112	16.49'	S79°33'16"W
L113	16.51'	N77°56'59"E
L114	16.51'	S77°43'16"W
L115	17.01'	N75°45'25"E
L116	22.04'	S15°59'38"E
L117	64.00'	N74°00'22"E


CURVE TABLE				
CURVE #	LENGTH	RADIUS	DELTA	TANGENT
C3	2.36'	1.50'	090°00'00"	1.50'
C4	2.98'	1.50'	113°42'40"	2.30'
C5	21.72'	52.50'	023°42'18"	11.02'
C6	2.98'	1.50'	113°42'18"	2.30'
C7	22.41'	52.50'	024°27'41"	11.38'
C8	2.98'	1.50'	113°40'19"	2.30'
C9	3.01'	1.50'	114°51'04"	2.35'
C10	22.41'	52.50'	024°27'41"	11.38'
C11	1.49'	10.50'	008°07'02"	0.75'
C12	24.06'	1362.70'	001°00'43"	12.03'
C13	4.62'	1362.70'	000°11'40"	2.31'
C14	6.13'	4.50'	078°02'24"	3.65'
C15	2.36'	1.50'	090°00'00"	1.50'
C16	10.84'	4.50'	137°58'18"	11.71'
C17	6.00'	14.50'	023°42'06"	3.04'
C18	5.57'	14.50'	022°00'12"	2.82'
C19	3.01'	1.50'	114°52'01"	2.35'
C20	11.96'	14.50'	047°16'33"	6.35'
C21	7.67'	14.50'	030°19'30"	3.93'
C22	7.78'	15.50'	028°45'15"	3.97'

CURVE TABLE				
CURVE #	LENGTH	RADIUS	DELTA	TANGENT
C23	2.51'	1.50'	095°54'54"	1.66'
C24	11.96'	14.50'	047°16'33"	6.35'
C25	1.37'	0.50'	156°25'33"	2.40'
C26	6.00'	14.50'	023°42'06"	3.04'
C27	9.42'	3.00'	180°00'00"	INFINITY
C29	2.36'	1.50'	090°02'26"	1.50'
C57	15.68'	10.00'	089°50'05"	9.97'
C58	19.78'	105.00'	010°47'27"	9.92'
C59	75.58'	52.50'	082°29'18"	46.03'
C60	4.30'	3.00'	082°09'33"	2.62'
C61	7.85'	2.50'	180°00'03"	395630.52'
C62	7.85'	2.50'	180°00'02"	418806.80'
C63	3.81'	2.50'	087°18'45"	2.39'
C64	46.63'	1331.09'	002°00'26"	23.32'
C65	7.87'	2.51'	179°57'04"	5879.66'
C66	37.52'	1331.09'	001°36'54"	18.76'
C67	7.84'	2.50'	179°44'17"	1092.84'
C68	46.63'	1331.09'	002°00'26"	23.32'
C69	3.85'	2.50'	088°14'57"	2.42'
C70	7.85'	2.50'	180°00'00"	INFINITY


CURVE TABLE				
CURVE #	LENGTH	RADIUS	DELTA	TANGENT
C71	3.93'	2.50'	090°00'01"	2.50'
C72	3.93'	2.50'	090°00'00"	2.50'
C73	4.23'	2.50'	096°53'02"	2.82'
C74	85.91'	27.50'	178°59'37"	3131.14'
C75	24.48'	130.00'	010°47'27"	12.28'
C76	15.26'	10.00'	087°26'14"	9.96'
C77	4.17'	2.50'	095°32'54"	2.75'
C78	3.93'	2.50'	090°00'00"	2.50'
C79	35.68'	27.50'	074°20'01"	20.85'
C80	4.61'	2.50'	105°39'59"	3.30'
C81	3.93'	2.50'	090°00'00"	2.50'
C82	9.36'	9.50'	056°26'45"	5.10'
C83	1.35'	9.50'	008°09'27"	0.68'

IMPROVEMENT PLANS LINE & CURVE TABLES

7-11 © CRAIG & RANCHO
SITE IMPROVEMENTS
LAS VEGAS, NEVADA


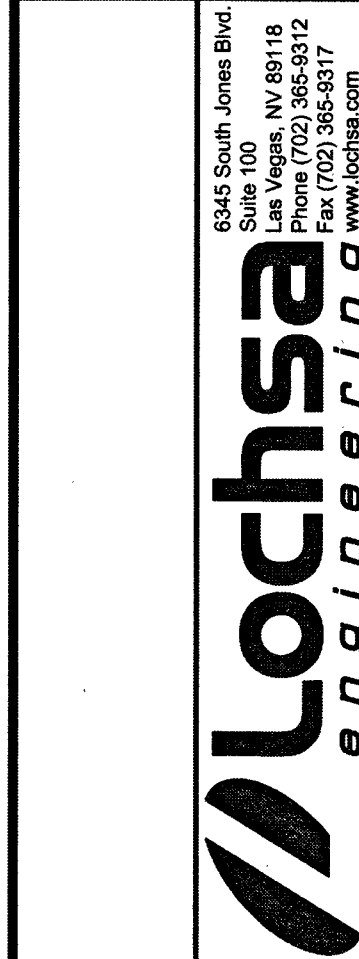


PROJECT No.:	181119
DATE:	10/01/18
SCALE:	NTS
DRAWN BY:	BJB
DESIGNED BY:	BJB
CHECKED BY:	TTE

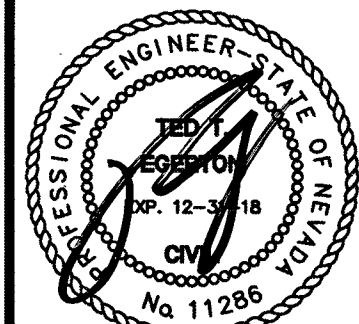

SHEET No.	4 OF 7
OFFSITE No.	L18-02525

107V7647

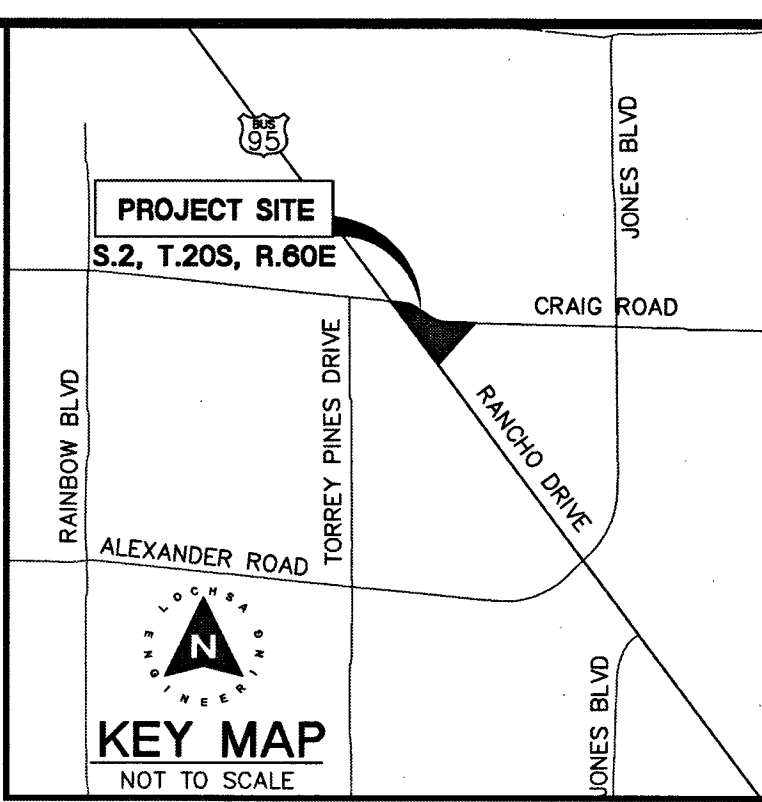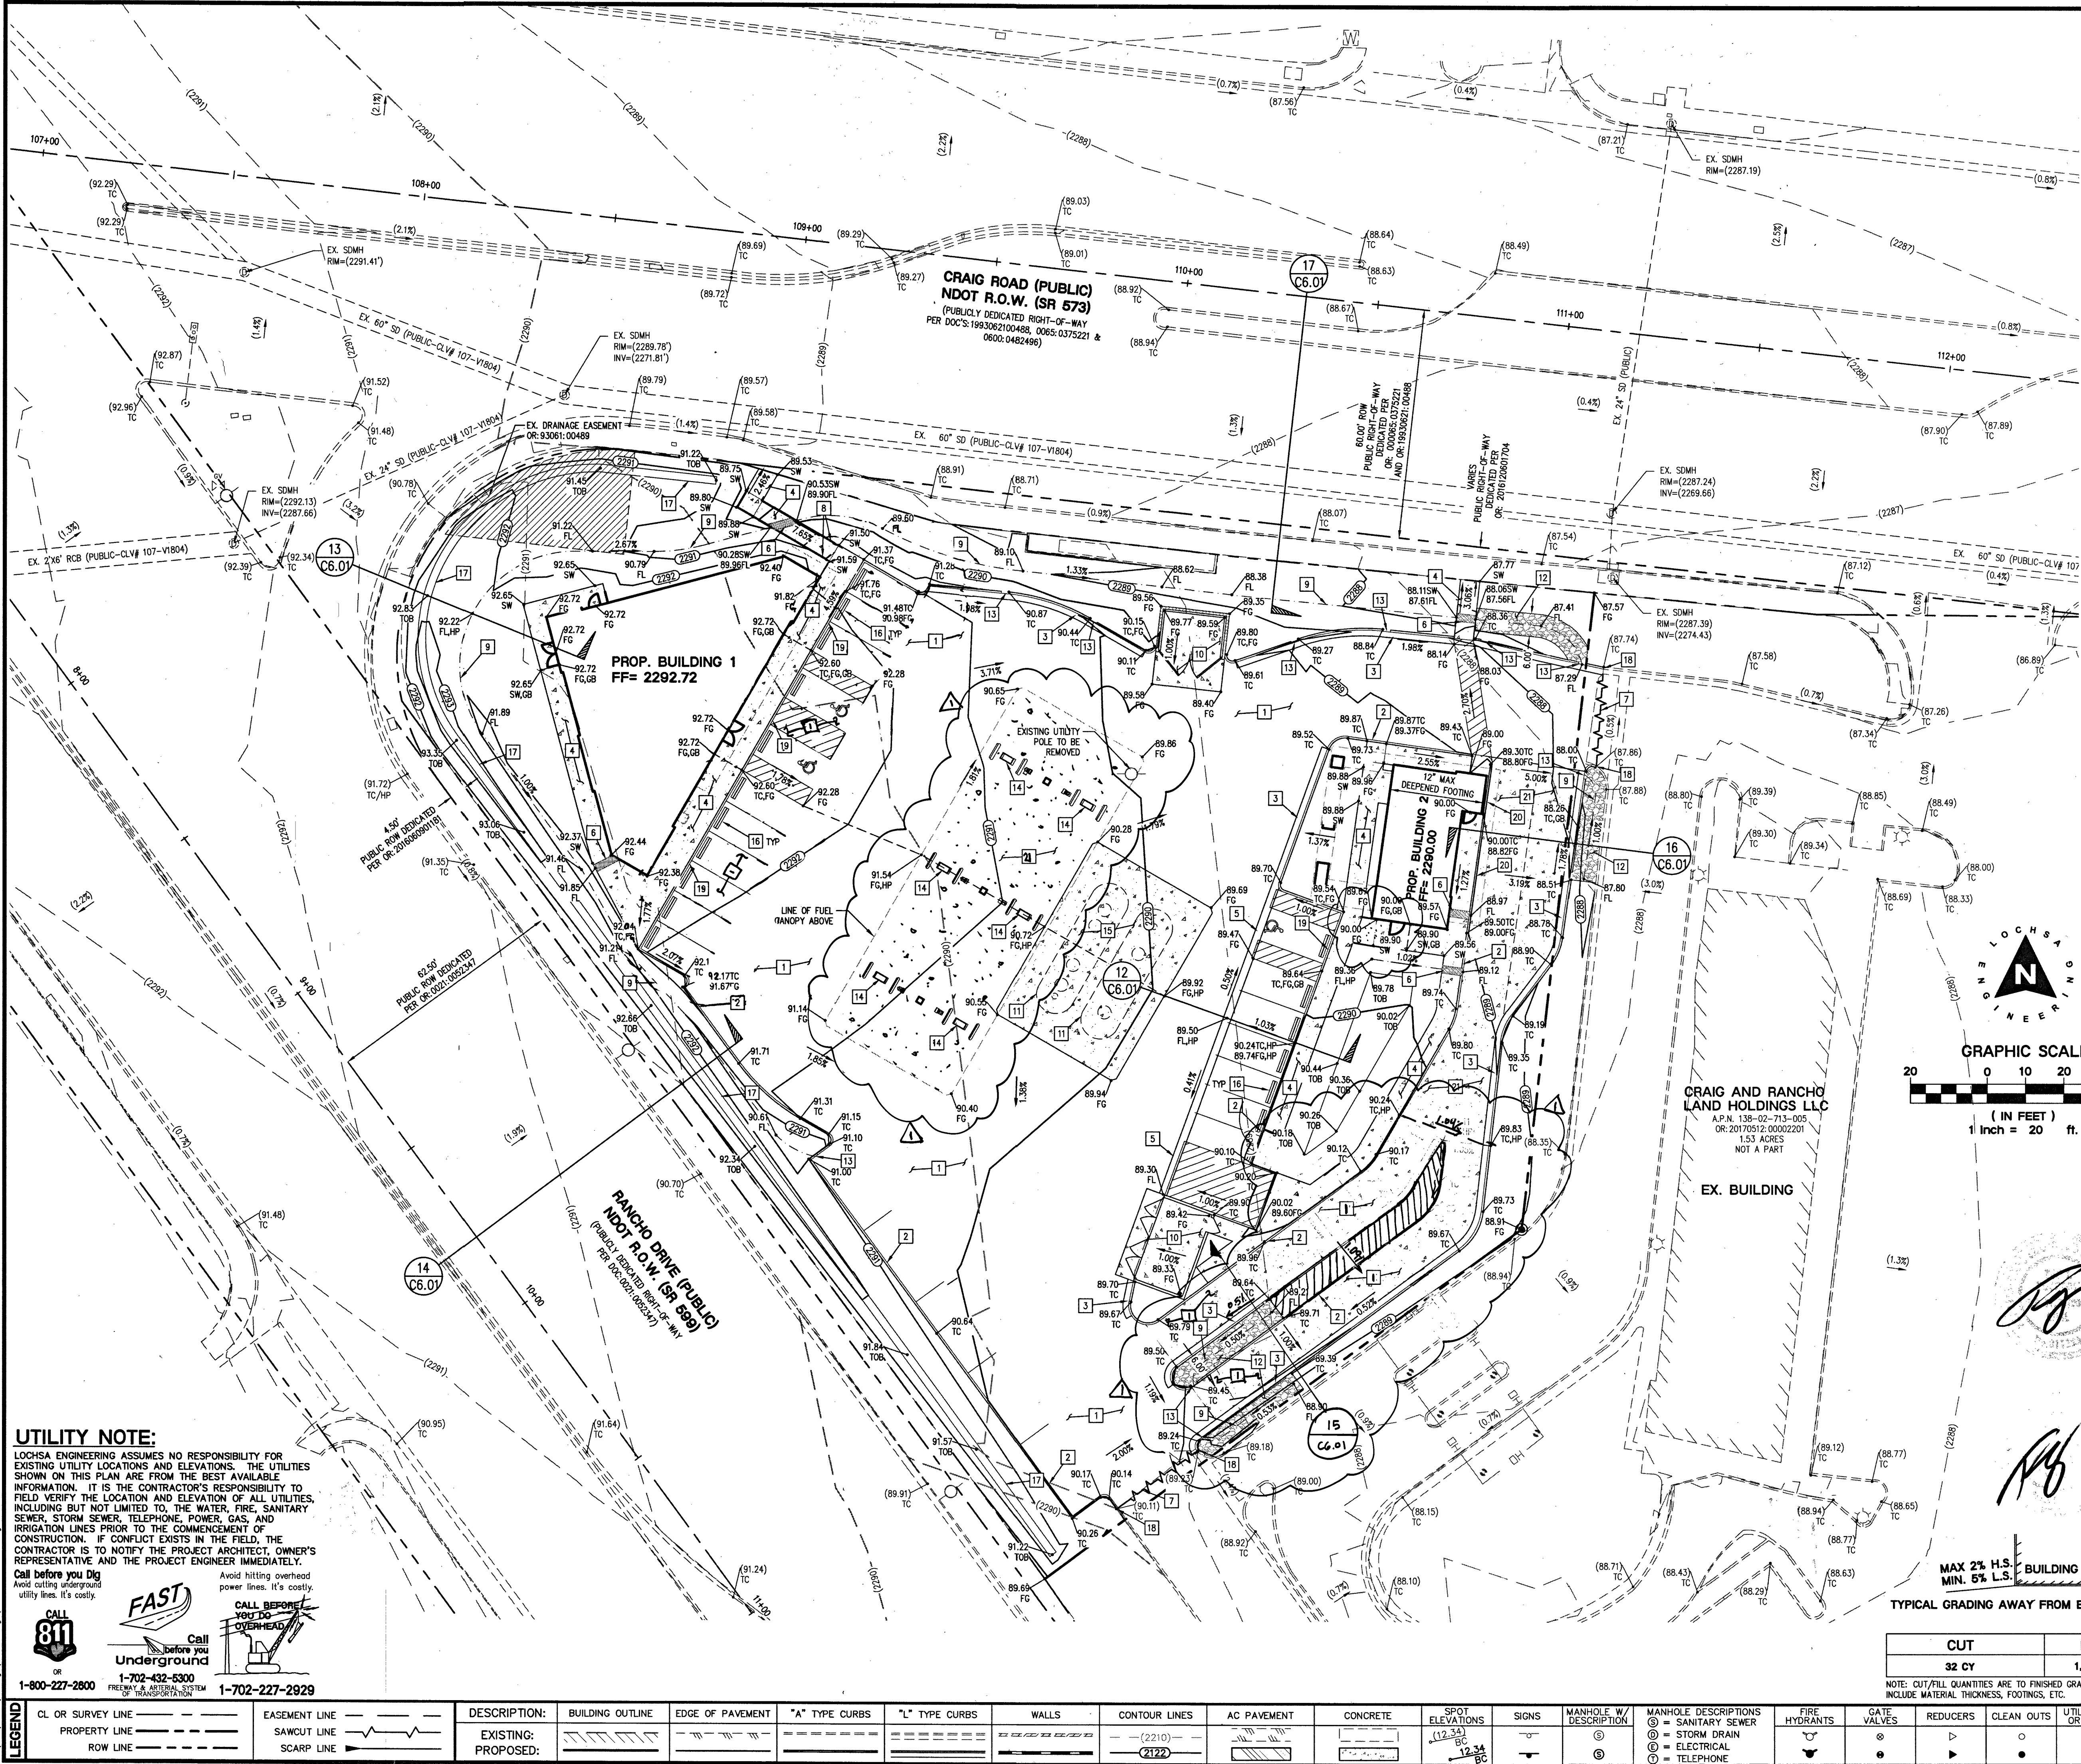

- CONSTRUCTION NOTES:**
- ALL CONSTRUCTION TO BE DONE IN ACCORDANCE WITH "CLARK COUNTY AREA UNIFORM STANDARD DRAWINGS (C.C.A.U.S.D.)" LATEST EDITION AND/OR REGULATING ENTITY HAVING JURISDICTION.
- NOT ALL NOTES USED ON THIS SHEET -
1. CONSTRUCT AC PAVEMENT PER DETAIL 2 ON C6.01.
 2. CONSTRUCT "A" TYPE CURB PER DETAIL 1 ON C6.01.
 3. CONSTRUCT "L" TYPE CURB PER CCAUSD No. 216.
 4. CONSTRUCT CONC. SIDEWALK PER DETAIL 9 ON C6.01. REFER TO ARCH. PLANS FOR FINISHING SPECIFICATIONS.
 5. CONSTRUCT 2" VALLEY GUTTER PER DETAIL 3 ON C6.01.
 6. CONSTRUCT SIDEWALK UNDER DRAIN PER CCAUSD No. 236.
 7. SAWCUT AND MATCH EXISTING.
 8. HANDRAIL PER ARCHITECTURAL PLANS.
 9. CONSTRUCT GRADED LANDSCAPE SWALE, SLOPE PER PLAN.
 10. TRASH ENCLOSURE PER ARCHITECTURAL PLANS.
 11. UNDERGROUND FUEL TANK BY OTHERS.
 12. INSTALL RIP-RAP BMP AREA, SIZE PER PLAN. D₅₀=3", TH=6". SEE DETAIL 4 ON C6.01.
 13. 2" CURB OPENING PER DETAIL 6, SHEET C6.01.
 14. FUELING STATION BY OTHERS.
 15. CONCRETE PAVEMENT OVER UNDERGROUND FUEL TANKS PER DETAIL 9 ON C6.01.
 16. INSTALL WHEEL STOP PER DETAIL 10 ON C6.01.
 17. CONSTRUCT 18" HIGH LANDSCAPE BERM.
 18. CONNECT TO EXISTING CURB & GUTTER.
 19. CONSTRUCT "A" CURB PER DETAIL 1 ON C6.01.
 20. CONSTRUCT TURNED DOWN SIDEWALK PER DETAIL 8 ON C6.01.
 21. INSTALL GANTRY CONCRETE SURFACE. SEE ARCHITECTURAL PLANS FOR MORE INFORMATION.

- GRADING NOTES:**
1. SLOPES 4:1 OR STEEPER AND FINE-GRAINED MATERIALS THAT HAVE BEEN DISTURBED (SANDY AND SILTY MATERIALS) SHOULD BE PROTECTED WITH BURLAP OR OTHER EROSION CONTROL FABRIC/MATERIAL, UNLESS OTHERWISE SPECIFIED BY LANDSCAPE DRAWINGS AND SPECIFICATIONS OR THE SOILS REPORT.
 2. CONTRACTOR SHALL DETERMINE HIS OWN FOOTING OR BASEMENT EXCAVATION QUANTITIES, EVEN THOUGH SHOWN ON ROUGH GRADING PLANS. ADDITIONALLY, STRUCTURE BACKFILL COSTS SHOULD BE INCLUDED IN THE COST OF THE STRUCTURE, UNLESS OTHERWISE SPECIFIED IN THE CONTRACT DOCUMENTS.
 3. CONTRACTOR SHALL NOTIFY LOCHSA ENGINEERING WITHIN 24 HOURS OF OMISSIONS AND ERRORS DISCOVERED ON PLANS. LOCHSA ENGINEERING WILL NOT BE RESPONSIBLE FOR ANY "CORRECTIVE" WORK DONE BY OTHERS.
 4. CONTRACTOR TO ENSURE POSITIVE DRAINAGE, NO PONDING ALLOWED. CONTRACTOR TO FOLLOW RECOMMENDATIONS AS OUTLINED IN THE PROJECT GEOTECHNICAL REPORT, INCLUDING BUT NOT LIMITED TO EXCAVATION, GRADING AND COMPACTION. REFER TO THE REPORT PREPARED BY NINYO & MOORE, PROJECT No. 304289001.

EXISTING UTILITY NOTE:

CONTRACTOR TO ADJUST ALL EXISTING UTILITIES TO MATCH PROPOSED FINISH GRADE ELEVATIONS.

FLOOD ZONE NOTE:

THE PROJECT SITE IS COVERED BY THE FLOOD INSURANCE RATE MAP (FIRM) FOR THE CLARK COUNTY AND INCORPORATED AREAS, NEVADA, COMMUNITY PANEL NUMBER: 320232155, EFFECTIVE DATE: NOVEMBER 16, 2011, REVISED TO REFLECT LOWR DATED JUNE 21, 2017. THE PROJECT SITE IS WITHIN ZONE "X" (UNSHADED), DESCRIBED BY FEMA AS: "AREAS DETERMINED TO BE OUTSIDE THE 0.2% ANNUAL CHANCE FLOODPLAIN."

LAS VEGAS VALLEY CONSTRUCTION SITE BEST MANAGEMENT PRACTICES GUIDANCE MANUAL SECTION 3.5.1 STANDARD NOTES 1-5


1. THE OWNER, SITE DEVELOPER, CONTRACTOR, AND/OR THEIR AUTHORIZED AGENTS SHALL EACH DAY REMOVE ALL SEDIMENT, MUD, CONSTRUCTION DEBRIS, OR OTHER POTENTIAL POLLUTANTS THAT MAY HAVE BEEN DISCHARGED TO, OR ACCUMULATED IN, THE PUBLIC RIGHT-OF-WAY OF THE CITY OF LAS VEGAS AS A RESULT OF CONSTRUCTION ACTIVITIES ASSOCIATED WITH THE SITE DEVELOPMENT OR CONSTRUCTION PROJECT. SUCH MATERIAL SHALL BE PREVENTED FROM ENTERING THE STORM SEWER SYSTEM.
2. ADDITIONAL CONSTRUCTION SITE DISCHARGE BEST MANAGEMENT PRACTICES MAY BE REQUIRED OF THE OWNER AND HIS OR HER AGENTS DUE TO UNFORESEEN EROSION PROBLEMS OR IF THE SUBMITTED PLAN DOES NOT MEET THE PERFORMANCE STANDARDS SPECIFIED IN THE CITY OF LAS VEGAS AND THE LAS VEGAS VALLEY CONSTRUCTION SITE BMP GUIDANCE MANUAL.
3. TEMPORARY OR PERMANENT STABILIZATION PRACTICES WILL BE INSTALLED ON DISTURBED AREAS AS SOON AS PRACTICABLE AND NO LATER THAN 14 DAYS AFTER THE CONSTRUCTION ACTIVITY IN THAT PORTION OF THE SITE HAS TEMPORARILY OR PERMANENTLY CEASED. SOME EXCEPTIONS MAY APPLY; REFER TO THE NEVADA STORMWATER GENERAL PERMIT FOR CONSTRUCTION ACTIVITY NVR10000, SECTION III.A.5.
4. AT A MINIMUM, THE CONTRACTOR OR HIS AGENT SHALL INSPECT ALL DISTURBED AREAS, AREAS USED FOR STORAGE OF MATERIALS AND EQUIPMENT THAT ARE EXPOSED TO PRECIPITATION, VEHICLE ENTRANCE AND EXIT LOCATIONS, AND ALL BMPs WEEKLY, AND WITHIN 24 HOURS AFTER ANY RAIN EVENT OR SUSPENSION OF LAND DISTURBANCE ACTIVITIES. THE CONTRACTOR SHALL UPDATE OR MODIFY THE STORMWATER POLLUTION PREVENTION PLAN AS NECESSARY. SOME EXCEPTIONS TO WEEKLY INSPECTIONS MAY APPLY, SUCH AS SUSPENSION OF LAND DISTURBANCE ACTIVITIES. REFER TO THE NEVADA STORMWATER GENERAL PERMIT FOR CONSTRUCTION ACTIVITY NVR10000, SECTION III.A.12.
5. ACCUMULATED SEDIMENT IN BMPs SHALL BE REMOVED WITHIN SEVEN DAYS AFTER A STORMWATER RUNOFF EVENT OR PRIOR TO THE NEXT ANTICIPATED STORM EVENT, WHICHEVER IS EARLIER. SEDIMENT MUST BE REMOVED WHEN BMP DESIGN CAPACITY HAS BEEN REDUCED BY 50 PERCENT OR MORE.

GRADING PLAN CERTIFICATION

NAME: T. EGERTON PE #11286 DATE: 12/5/18

CERTIFY THAT THIS GRADING PLAN IS IN CONFORMANCE WITH APPROVED DRAINAGE STUDY FOR THIS SITE ON FILE AT THE CITY OF LAS VEGAS FOR THIS PROJECT.

10276747

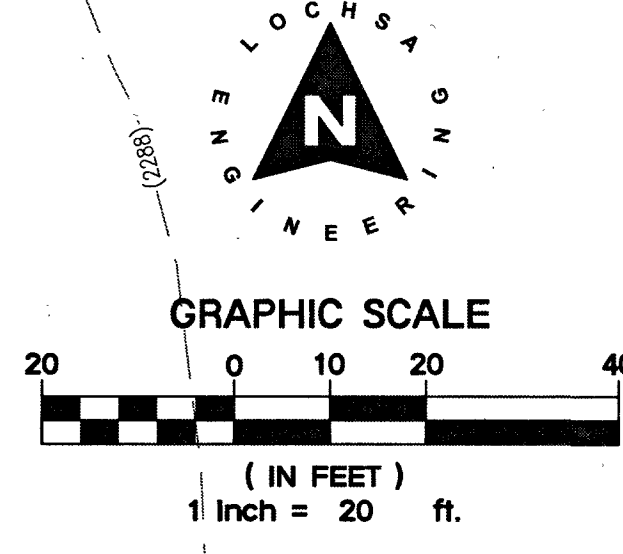

MAX 2% H.S. BUILDING FF
MIN. 6% L.S.

TYPICAL GRADING AWAY FROM BUILDING

CUT	FILL
32 CY	1.816 CY

NOTE: CUT/FILL QUANTITIES ARE TO FINISHED GRADE & DO NOT INCLUDE MATERIAL THICKNESS, FOOTINGS, ETC.

MANHOLE DESCRIPTIONS	FIRE HYDRANTS	GATE VALVES	REDUCERS	CLEAN OUTS	UTILITY BOX OR VAULT	100W HPS STREETLIGHTS	150W HPS STREETLIGHTS	200W HPS STREETLIGHTS	250W HPS STREETLIGHTS	400W HPS STREETLIGHTS
① = SANITARY SEWER ② = STORM DRAIN ③ = ELECTRICAL ④ = TELEPHONE	⊕	⊗	▷	○	□	⊖	⊖	⊖	⊖	⊖

UTILITY NOTE:

LOCHSA ENGINEERING ASSUMES NO RESPONSIBILITY FOR EXISTING UTILITY LOCATIONS AND ELEVATIONS. THE UTILITIES SHOWN ON THIS PLAN ARE FROM THE BEST AVAILABLE INFORMATION. IT IS THE CONTRACTOR'S RESPONSIBILITY TO FIELD VERIFY THE LOCATION AND ELEVATION OF ALL UTILITIES, INCLUDING BUT NOT LIMITED TO, THE WATER, FIRE, SANITARY SEWER, STORM SEWER, TELEPHONE, POWER, GAS, AND IRRIGATION LINES PRIOR TO THE COMMENCEMENT OF CONSTRUCTION. IF CONFLICT EXISTS IN THE FIELD, THE CONTRACTOR IS TO NOTIFY THE PROJECT ARCHITECT, OWNER'S REPRESENTATIVE AND THE PROJECT ENGINEER IMMEDIATELY.

Call before you Dig
Avoid cutting overhead utility lines. It's costly.

FAST
Call before you Dig
Underground

1-800-227-2800
1-702-432-6300
1-702-227-2929

CL OR SURVEY LINE	EASEMENT LINE	DESCRIPTION:	BUILDING OUTLINE	EDGE OF PAVEMENT	"A" TYPE CURBS	"L" TYPE CURBS	WALLS	CONTOUR LINES	AC PAVEMENT	CONCRETE	SPOT ELEVATIONS	SIGNS	MANHOLE W/ DESCRIPTION	MANHOLE DESCRIPTIONS	FIRE HYDRANTS	GATE VALVES	REDUCERS	CLEAN OUTS	UTILITY BOX OR VAULT	100W HPS STREETLIGHTS	150W HPS STREETLIGHTS	200W HPS STREETLIGHTS	250W HPS STREETLIGHTS	400W HPS STREETLIGHTS
---	---	EXISTING: PROPOSED:	---	---	---	---	---	---	---	---	---	---	---	---	---	---	---	---	---	---	---	---	---	---

APPROVED BY: J.B. CONCRETE PAVING, INC. 12/15/18

4-119

PROJECT SITE S.2, T.20S, R.60E

KEY MAP

NOT TO SCALE

CONSTRUCTION NOTES:

ALL CONSTRUCTION TO BE DONE IN ACCORDANCE WITH "CLARK COUNTY AREA UNIFORM STANDARD DRAWINGS (C.C.A.U.S.D.)" LATEST EDITION AND/OR REGULATING ENTITY HAVING JURISDICTION.

NOT ALL NOTES USED ON THIS SHEET -

1. CONSTRUCT AC PAVEMENT PER DETAIL 2 ON C6.01.
2. CONSTRUCT "A" TYPE CURB PER DETAIL 1 ON C6.01.
3. CONSTRUCT "L" TYPE CURB PER CCAUSD No. 216.
4. CONSTRUCT CONC. SIDEWALK PER DETAIL 9 ON C6.01. REFER TO ARCH. PLANS FOR FINISHING SPECIFICATIONS.
5. CONSTRUCT 2" VALLEY GUTTER PER DETAIL 3 ON C6.01.
6. CONSTRUCT SIDEWALK UNDER DRAIN PER CCAUSD No. 236.
7. SAWCUT AND MATCH EXISTING.
8. HANDRAIL PER ARCHITECTURAL PLANS.
9. CONSTRUCT GRADED LANDSCAPE SWALE, SLOPE PER PLAN.
10. TRASH ENCLOSURE PER ARCHITECTURAL PLANS.
11. UNDERGROUND FUEL TANK BY OTHERS.
12. INSTALL RIP-RAP BMP AREA, SIZE PER PLAN. D₅₀=3", TH=6". SEE DETAIL 4 ON C6.01.
13. 2" CURB OPENING PER DETAIL 6, SHEET C6.01.
14. FUELING STATION BY OTHERS.
15. CONCRETE PAVEMENT OVER UNDERGROUND FUEL TANKS PER DETAIL 9 ON C6.01.
16. INSTALL WHEEL STOP PER DETAIL 10 ON C6.01.
17. CONSTRUCT 18" HIGH LANDSCAPE BERM.
18. CONNECT TO EXISTING CURB & GUTTER.
19. CONSTRUCT "A" CURB PER DETAIL 1 ON C6.01.
20. CONSTRUCT TURNED DOWN SIDEWALK PER DETAIL 8 ON C6.01.
21. INSTALL GANTRY CONCRETE SURFACE. SEE ARCHITECTURAL PLANS FOR MORE INFORMATION.

GRADING NOTES:

1. SLOPES 4:1 OR STEEPER AND FINE-GRAINED MATERIALS THAT HAVE BEEN DISTURBED (SANDY AND SILTY MATERIALS) SHOULD BE PROTECTED WITH BURLAP OR OTHER EROSION CONTROL FABRIC/MATERIAL, UNLESS OTHERWISE SPECIFIED BY LANDSCAPE DRAWINGS AND SPECIFICATIONS OR THE SOILS REPORT.
2. CONTRACTOR SHALL DETERMINE HIS OWN FOOTING OR BASEMENT EXCAVATION QUANTITIES, EVEN THOUGH SHOWN ON ROUGH GRADING PLANS. ADDITIONALLY, STRUCTURE BACKFILL COSTS SHOULD BE INCLUDED IN THE COST OF THE STRUCTURE, UNLESS OTHERWISE SPECIFIED IN THE CONTRACT DOCUMENTS.
3. CONTRACTOR SHALL NOTIFY LOCHSA ENGINEERING WITHIN 24 HOURS OF OMISSIONS AND ERRORS DISCOVERED ON PLANS. LOCHSA ENGINEERING WILL NOT BE RESPONSIBLE FOR ANY "CORRECTIVE" WORK DONE BY OTHERS.
4. CONTRACTOR TO ENSURE POSITIVE DRAINAGE, NO PONDING ALLOWED. CONTRACTOR TO FOLLOW RECOMMENDATIONS AS OUTLINED IN THE PROJECT GEOTECHNICAL REPORT, INCLUDING BUT NOT LIMITED TO EXCAVATION, GRADING AND COMPACTION. REFER TO THE REPORT PREPARED BY NINYO & MOORE, PROJECT No. 304289001.

EXISTING UTILITY NOTE:

CONTRACTOR TO ADJUST ALL EXISTING UTILITIES TO MATCH PROPOSED FINISH GRADE ELEVATIONS.

FLOOD ZONE NOTE:

THE PROJECT SITE IS COVERED BY THE FLOOD INSURANCE RATE MAP (FIRM) FOR THE CLARK COUNTY AND INCORPORATED AREAS, NEVADA, COMMUNITY PANEL NUMBER: 320232155, EFFECTIVE DATE: NOVEMBER 16, 2011, REVISED TO REFLECT LOWR DATED JUNE 21, 2017. THE PROJECT SITE IS WITHIN ZONE "X" (UNSHADED), DESCRIBED BY FEMA AS: "AREAS DETERMINED TO BE OUTSIDE THE 0.2% ANNUAL CHANCE FLOODPLAIN."

LAS VEGAS VALLEY CONSTRUCTION SITE BEST MANAGEMENT PRACTICES GUIDANCE MANUAL SECTION 3.5.1 STANDARD NOTES 1-5

1. THE OWNER, SITE DEVELOPER, CONTRACTOR, AND/OR THEIR AUTHORIZED AGENTS SHALL EACH DAY REMOVE ALL SEDIMENT, MUD, CONSTRUCTION DEBRIS, OR OTHER POTENTIAL POLLUTANTS THAT MAY HAVE BEEN DISCHARGED TO, OR ACCUMULATED IN, THE PUBLIC RIGHT-OF-WAY OF THE CITY OF LAS VEGAS AS A RESULT OF CONSTRUCTION ACTIVITIES ASSOCIATED WITH THE SITE DEVELOPMENT OR CONSTRUCTION PROJECT. SUCH MATERIAL SHALL BE PREVENTED FROM ENTERING THE STORM SEWER SYSTEM.
2. ADDITIONAL CONSTRUCTION SITE DISCHARGE BEST MANAGEMENT PRACTICES MAY BE REQUIRED OF THE OWNER AND HIS OR HER AGENTS DUE TO UNFORESEEN EROSION PROBLEMS OR IF THE SUBMITTED PLAN DOES NOT MEET THE PERFORMANCE STANDARDS SPECIFIED IN THE CITY OF LAS VEGAS AND THE LAS VEGAS VALLEY CONSTRUCTION SITE BMP GUIDANCE MANUAL.
3. TEMPORARY OR PERMANENT STABILIZATION PRACTICES WILL BE INSTALLED ON DISTURBED AREAS AS SOON AS PRACTICABLE AND NO LATER THAN 14 DAYS AFTER THE CONSTRUCTION ACTIVITY IN THAT PORTION OF THE SITE HAS TEMPORARILY OR PERMANENTLY CEASED. SOME EXCEPTIONS MAY APPLY; REFER TO THE NEVADA STORMWATER GENERAL PERMIT FOR CONSTRUCTION ACTIVITY NVR10000, SECTION III.A.5.
4. AT A MINIMUM, THE CONTRACTOR OR HIS AGENT SHALL INSPECT ALL DISTURBED AREAS, AREAS USED FOR STORAGE OF MATERIALS AND EQUIPMENT THAT ARE EXPOSED TO PRECIPITATION, VEHICLE ENTRANCE AND EXIT LOCATIONS, AND ALL BMPs WEEKLY, AND WITHIN 24 HOURS AFTER ANY RAIN EVENT OR SUSPENSION OF LAND DISTURBANCE ACTIVITIES. THE CONTRACTOR SHALL UPDATE OR MODIFY THE STORMWATER POLLUTION PREVENTION PLAN AS NECESSARY. SOME EXCEPTIONS TO WEEKLY INSPECTIONS MAY APPLY, SUCH AS SUSPENSION OF LAND DISTURBANCE ACTIVITIES. REFER TO THE NEVADA STORMWATER GENERAL PERMIT FOR CONSTRUCTION ACTIVITY NVR10000, SECTION III.A.12.
5. ACCUMULATED SEDIMENT IN BMPs SHALL BE REMOVED WITHIN SEVEN DAYS AFTER A STORMWATER RUNOFF EVENT OR PRIOR TO THE NEXT ANTICIPATED STORM EVENT, WHICHEVER IS EARLIER. SEDIMENT MUST BE REMOVED WHEN BMP DESIGN CAPACITY HAS BEEN REDUCED BY 50 PERCENT OR MORE.

GRADING PLAN CERTIFICATION

NAME: T. EGERTON PE #11286 DATE: 12/5/18

CERTIFY THAT THIS GRADING PLAN IS IN CONFORMANCE WITH APPROVED DRAINAGE STUDY FOR THIS SITE ON FILE AT THE CITY OF LAS VEGAS FOR THIS PROJECT.

10276747

MAX 2% H.S. BUILDING FF
MIN. 6% L.S.

TYPICAL GRADING AWAY FROM BUILDING

CUT	FILL
32 CY	1.816 CY

NOTE: CUT/FILL QUANTITIES ARE TO FINISHED GRADE & DO NOT INCLUDE MATERIAL THICKNESS, FOOTINGS, ETC.

MANHOLE DESCRIPTIONS	FIRE HYDRANTS	GATE VALVES	REDUCERS	CLEAN OUTS	UTILITY BOX OR VAULT	100W HPS STREETLIGHTS	150W HPS STREETLIGHTS	200W HPS STREETLIGHTS	250W HPS STREETLIGHTS	400W HPS STREETLIGHTS
① = SANITARY SEWER ② = STORM DRAIN ③ = ELECTRICAL ④ = TELEPHONE	⊕	⊗	▷	○	□	⊖	⊖	⊖	⊖	⊖

LEGEND

CL OR SURVEY LINE	EASEMENT LINE	DESCRIPTION:	BUILDING OUTLINE	EDGE OF PAVEMENT	"A" TYPE CURBS	"L" TYPE CURBS	WALLS	CONTOUR LINES	AC PAVEMENT	CONCRETE	SPOT ELEVATIONS	SIGNS	MANHOLE W/ DESCRIPTION	MANHOLE DESCRIPTIONS	FIRE HYDRANTS	GATE VALVES	REDUCERS	CLEAN OUTS	UTILITY BOX OR VAULT	100W HPS STREETLIGHTS	150W HPS STREETLIGHTS	200W HPS STREETLIGHTS	250W HPS STREETLIGHTS	400W HPS STREETLIGHTS
---	---	EXISTING: PROPOSED:	---	---	---	---	---	---	---	---	---	---	---	---	---	---	---	---	---	---	---	---	---	---

7-11 @ CRAIG & RANCHO
SITE IMPROVEMENTS
LAS VEGAS, NEVADA

Lochsa Engineering

6345 South Jones Blvd
Suite 100
Las Vegas, NV 89118
Phone (702) 865-9312
Fax (702) 365-9317
www.lochsa.com

APPROVED BY: J.B. CONCRETE PAVING, INC. 12/15/18

4-119

PROJECT SITE S.2, T.20S, R.60E

KEY MAP

NOT TO SCALE

CONSTRUCTION NOTES:

ALL CONSTRUCTION TO BE DONE IN ACCORDANCE WITH "CLARK COUNTY AREA UNIFORM STANDARD DRAWINGS (C.C.A.U.S.D.)" LATEST EDITION AND/OR REGULATING ENTITY HAVING JURISDICTION.

NOT ALL NOTES USED ON THIS SHEET -

1. CONSTRUCT AC PAVEMENT PER DETAIL 2 ON C6.01.
2. CONSTRUCT "A" TYPE CURB PER DETAIL 1 ON C6.01.
3. CONSTRUCT "L" TYPE CURB PER CCAUSD No. 216.
4. CONSTRUCT CONC. SIDEWALK PER DETAIL 9 ON C6.01. REFER TO ARCH. PLANS FOR FINISHING SPECIFICATIONS.
5. CONSTRUCT 2" VALLEY GUTTER PER DETAIL 3 ON C6.01.
6. CONSTRUCT SIDEWALK UNDER DRAIN PER CCAUSD No. 236.
7. SAWCUT AND MATCH EXISTING.
8. HANDRAIL PER ARCHITECTURAL PLANS.
9. CONSTRUCT GRADED LANDSCAPE SWALE, SLOPE PER PLAN.
10. TRASH ENCLOSURE PER ARCHITECTURAL PLANS.
11. UNDERGROUND FUEL TANK BY OTHERS.
12. INSTALL RIP-RAP BMP AREA, SIZE PER PLAN. D₅₀=3", TH=6". SEE DETAIL 4 ON C6.01.
13. 2" CURB OPENING PER DETAIL 6, SHEET C6.01.
14. FUELING STATION BY OTHERS.
15. CONCRETE PAVEMENT OVER UNDERGROUND FUEL TANKS PER DETAIL 9 ON C6.01.
16. INSTALL WHEEL STOP PER DETAIL 10 ON C6.01.
17. CONSTRUCT 18" HIGH LANDSCAPE BERM.
18. CONNECT TO EXISTING CURB & GUTTER.
19. CONSTRUCT "A" CURB PER DETAIL 1 ON C6.01.
20. CONSTRUCT TURNED DOWN SIDEWALK PER DETAIL 8 ON C6.01.
21. INSTALL GANTRY CONCRETE SURFACE. SEE ARCHITECTURAL PLANS FOR MORE INFORMATION.

GRADING NOTES:

1. SLOPES 4:1 OR STEEPER AND FINE-GRAINED MATERIALS THAT HAVE BEEN DISTURBED (SANDY AND SILTY MATERIALS) SHOULD BE PROTECTED WITH BURLAP OR OTHER EROSION CONTROL FABRIC/MATERIAL, UNLESS OTHERWISE SPECIFIED BY LANDSCAPE DRAWINGS AND SPECIFICATIONS OR THE SOILS REPORT.
2. CONTRACTOR SHALL DETERMINE HIS OWN FOOTING OR BASEMENT EXCAVATION QUANTITIES, EVEN THOUGH SHOWN ON ROUGH GRADING PLANS. ADDITIONALLY, STRUCTURE BACKFILL COSTS SHOULD BE INCLUDED IN THE COST OF THE STRUCTURE, UNLESS OTHERWISE SPECIFIED IN THE CONTRACT DOCUMENTS.
3. CONTRACTOR SHALL NOTIFY LOCHSA ENGINEERING WITHIN 24 HOURS OF OMISSIONS AND ERRORS DISCOVERED ON PLANS. LOCHSA ENGINEERING WILL NOT BE RESPONSIBLE FOR ANY "CORRECTIVE" WORK DONE BY OTHERS.
4. CONTRACTOR TO ENSURE POSITIVE DRAINAGE, NO PONDING ALLOWED. CONTRACTOR TO FOLLOW RECOMMENDATIONS AS OUTLINED IN THE PROJECT GEOTECHNICAL REPORT, INCLUDING BUT NOT LIMITED TO EXCAVATION, GRADING AND COMPACTION. REFER TO THE REPORT PREPARED BY NINYO & MOORE, PROJECT No. 304289001.

EXISTING UTILITY NOTE:

CONTRACTOR TO ADJUST ALL EXISTING UTILITIES TO MATCH PROPOSED FINISH GRADE ELEVATIONS.

FLOOD ZONE NOTE:

THE PROJECT SITE IS COVERED BY THE FLOOD INSURANCE RATE MAP (FIRM) FOR THE CLARK COUNTY AND INCORPORATED AREAS, NEVADA, COMMUNITY PANEL NUMBER: 320232155, EFFECTIVE DATE: NOVEMBER 16, 2011, REVISED TO REFLECT LOWR DATED JUNE 21, 2017. THE PROJECT SITE IS WITHIN ZONE "X" (UNSHADED), DESCRIBED BY FEMA AS: "AREAS DETERMINED TO BE OUTSIDE THE 0.2% ANNUAL CHANCE FLOODPLAIN."

LAS VEGAS VALLEY CONSTRUCTION SITE BEST MANAGEMENT PRACTICES GUIDANCE MANUAL SECTION 3.5.1 STANDARD NOTES 1-5

1. THE OWNER, SITE DEVELOPER, CONTRACTOR, AND/OR THEIR AUTHORIZED AGENTS SHALL EACH DAY REMOVE ALL SEDIMENT, MUD, CONSTRUCTION DEBRIS, OR OTHER POTENTIAL POLLUTANTS THAT MAY HAVE BEEN DISCHARGED TO, OR ACCUMULATED IN, THE PUBLIC RIGHT-OF-WAY OF THE CITY OF LAS VEGAS AS A RESULT OF CONSTRUCTION ACTIVITIES ASSOCIATED WITH THE SITE DEVELOPMENT OR CONSTRUCTION PROJECT. SUCH MATERIAL SHALL BE PREVENTED FROM ENTERING THE STORM SEWER SYSTEM.
2. ADDITIONAL CONSTRUCTION SITE DISCHARGE BEST MANAGEMENT PRACTICES MAY BE REQUIRED OF THE OWNER AND HIS OR HER AGENTS DUE TO UNFORESEEN EROSION PROBLEMS OR IF THE SUBMITTED PLAN DOES NOT MEET THE PERFORMANCE STANDARDS SPECIFIED IN THE CITY OF LAS VEGAS AND THE LAS VEGAS VALLEY CONSTRUCTION SITE BMP GUIDANCE MANUAL.
3. TEMPORARY OR PERMANENT STABILIZATION PRACTICES WILL BE INSTALLED ON DISTURBED AREAS AS SOON AS PRACTICABLE AND NO LATER THAN 14 DAYS AFTER THE CONSTRUCTION ACTIVITY IN THAT PORTION OF THE SITE HAS TEMPORARILY OR PERMANENTLY CEASED. SOME EXCEPTIONS MAY APPLY; REFER TO THE NEVADA STORMWATER GENERAL PERMIT FOR CONSTRUCTION ACTIVITY NVR10000, SECTION III.A.5.
4. AT A MINIMUM, THE CONTRACTOR OR HIS AGENT SHALL INSPECT ALL DISTURBED AREAS, AREAS USED FOR STORAGE OF MATERIALS AND EQUIPMENT THAT ARE EXPOSED TO PRECIPITATION, VEHICLE ENTRANCE AND EXIT LOCATIONS, AND ALL BMPs WEEKLY, AND WITHIN 24 HOURS AFTER ANY RAIN EVENT OR SUSPENSION OF LAND DISTURBANCE ACTIVITIES. THE CONTRACTOR SHALL UPDATE OR MODIFY THE STORMWATER POLLUTION PREVENTION PLAN AS NECESSARY. SOME EXCEPTIONS TO WEEKLY INSPECTIONS MAY APPLY, SUCH AS SUSPENSION OF LAND DISTURBANCE ACTIVITIES. REFER TO THE NEVADA STORMWATER GENERAL PERMIT FOR CONSTRUCTION ACTIVITY NVR10000, SECTION III.A.12.
5. ACCUMULATED SEDIMENT IN BMPs SHALL BE REMOVED WITHIN SEVEN DAYS AFTER A STORMWATER RUNOFF EVENT OR PRIOR TO THE NEXT ANTICIPATED STORM EVENT, WHICHEVER IS EARLIER. SEDIMENT MUST BE REMOVED WHEN BMP DESIGN CAPACITY HAS BEEN REDUCED BY 50 PERCENT OR MORE.

GRADING PLAN CERTIFICATION

NAME: T. EGERTON PE #11286 DATE: 12/5/18

CERTIFY THAT THIS GRADING PLAN IS IN CONFORMANCE WITH APPROVED DRAINAGE STUDY FOR THIS SITE ON FILE AT THE CITY OF LAS VEGAS FOR THIS PROJECT.

10276747

MAX 2% H.S. BUILDING FF
MIN. 6% L.S.

TYPICAL GRADING AWAY FROM BUILDING

LEGEND

CL OR SURVEY LINE	EASEMENT LINE	DESCRIPTION:	BUILDING OUTLINE	EDGE OF PAVEMENT	"A" TYPE CURBS	"L" TYPE CURBS	WALLS	CONTOUR LINES	AC PAVEMENT	CONCRETE	SPOT ELEVATIONS	SIGNS	MANHOLE W/ DESCRIPTION	MANHOLE DESCRIPTIONS	FIRE HYDRANTS	GATE VALVES	REDUCERS	CLEAN OUTS	UTILITY BOX OR VAULT	100W HPS STREETLIGHTS	150W HPS STREETLIGHTS	200W HPS STREETLIGHTS	250W HPS STREETLIGHTS	400W HPS STREETLIGHTS
---	---	EXISTING: PROPOSED:	---	---	---	---	---	---	---	---	---	---	---	---	---	---	---	---	---	---	---	---	---	---

7-11 @ CRAIG & RANCHO
SITE IMPROVEMENTS
LAS VEGAS, NEVADA

Lochsa Engineering

6345 South Jones Blvd
Suite 100
Las Vegas, NV 89118
Phone (702) 865-9312
Fax (702) 365-9317
www.lochsa.com

APPROVED BY: J.B. CONCRETE PAVING, INC. 12/15/18

4-119

PROJECT SITE S.2, T.20S, R.60E

KEY MAP

NOT TO SCALE

CONSTRUCTION NOTES:

ALL CONSTRUCTION TO BE DONE IN ACCORDANCE WITH "CLARK COUNTY AREA UNIFORM STANDARD DRAWINGS (C.C.A.U.S.D.)" LATEST EDITION AND/OR REGULATING ENTITY HAVING JURISDICTION.

NOT ALL NOTES USED ON THIS SHEET -

1. CONSTRUCT AC PAVEMENT PER DETAIL 2 ON C6.01.
2. CONSTRUCT "A" TYPE CURB PER DETAIL 1 ON C6.01.
3. CONSTRUCT "L" TYPE CURB PER CCAUSD No. 216.
4. CONSTRUCT CONC. SIDEWALK PER DETAIL 9 ON C6.01. REFER TO ARCH. PLANS FOR FINISHING SPECIFICATIONS.
5. CONSTRUCT 2" VALLEY GUTTER PER DETAIL 3 ON C6.01.
6. CONSTRUCT SIDEWALK UNDER DRAIN PER CCAUSD No. 236.
7. SAWCUT AND MATCH EXISTING.
8. HANDRAIL PER ARCHITECTURAL PLANS.
9. CONSTRUCT GRADED LANDSCAPE SWALE, SLOPE PER PLAN.
10. TRASH ENCLOSURE PER ARCHITECTURAL PLANS.
11. UNDERGROUND FUEL TANK BY OTHERS.
12. INSTALL RIP-RAP BMP AREA, SIZE PER PLAN. D₅₀=3", TH=6". SEE DETAIL 4 ON C6.01.
13. 2" CURB OPENING PER DETAIL 6, SHEET C6.01.
14. FUELING STATION BY OTHERS.
15. CONCRETE PAVEMENT OVER UNDERGROUND FUEL TANKS PER DETAIL 9 ON C6.01.
16. INSTALL WHEEL STOP PER DETAIL 10 ON C6.01.
17. CONSTRUCT 18" HIGH LANDSCAPE BERM.
18. CONNECT TO EXISTING CURB & GUTTER.
19. CONSTRUCT "A" CURB PER DETAIL 1 ON C6.01.
20. CONSTRUCT TURNED DOWN SIDEWALK PER DETAIL 8 ON C6.01.
21. INSTALL GANTRY CONCRETE SURFACE. SEE ARCHITECTURAL PLANS FOR MORE INFORMATION.

GRADING NOTES:

1. SLOPES 4:1 OR STEEPER AND FINE-GRAINED MATERIALS THAT HAVE BEEN DISTURBED (SANDY AND SILTY MATERIALS) SHOULD BE PROTECTED WITH BURLAP OR OTHER EROSION CONTROL FABRIC/MATERIAL, UNLESS OTHERWISE SPECIFIED BY LANDSCAPE DRAWINGS AND SPECIFICATIONS OR THE SOILS REPORT.
2. CONTRACTOR SHALL DETERMINE HIS OWN FOOTING OR BASEMENT EXCAVATION QUANTITIES, EVEN THOUGH SHOWN ON ROUGH GRADING PLANS. ADDITIONALLY, STRUCTURE BACKFILL COSTS SHOULD BE INCLUDED IN THE COST OF THE STRUCTURE, UNLESS OTHERWISE SPECIFIED IN THE CONTRACT DOCUMENTS.
3. CONTRACTOR SHALL NOTIFY LOCHSA ENGINEERING WITHIN 24 HOURS OF OMISSIONS AND ERRORS DISCOVERED ON PLANS. LOCHSA ENGINEERING WILL NOT BE RESPONSIBLE FOR ANY "CORRECTIVE" WORK DONE BY OTHERS.
4. CONTRACTOR TO ENSURE POSITIVE DRAINAGE, NO PONDING ALLOWED. CONTRACTOR TO FOLLOW RECOMMENDATIONS AS OUTLINED IN THE PROJECT GEOTECHNICAL REPORT, INCLUDING BUT NOT LIMITED TO EXCAVATION, GRADING AND COMPACTION. REFER TO THE REPORT PREPARED BY NINYO & MOORE, PROJECT No. 304289001.

EXISTING UTILITY NOTE:

CONTRACTOR TO ADJUST ALL EXISTING UTILITIES TO MATCH PROPOSED FINISH GRADE ELEVATIONS.

FLOOD ZONE NOTE:

THE PROJECT SITE IS COVERED BY THE FLOOD INSURANCE RATE MAP (FIRM) FOR THE CLARK COUNTY AND INCORPORATED AREAS, NEVADA, COMMUNITY PANEL NUMBER: 320232155, EFFECTIVE DATE: NOVEMBER 16, 2011, REVISED TO REFLECT LOWR DATED JUNE 21, 2017. THE PROJECT SITE IS WITHIN ZONE "X" (UNSHADED), DESCRIBED BY FEMA AS: "AREAS DETERMINED TO BE OUTSIDE THE 0.2% ANNUAL CHANCE FLOODPLAIN."

LAS VEGAS VALLEY CONSTRUCTION SITE BEST MANAGEMENT PRACTICES GUIDANCE MANUAL SECTION 3.5.1 STANDARD NOTES 1-5

1. THE OWNER, SITE DEVELOPER, CONTRACTOR, AND/OR THEIR AUTHORIZED AGENTS SHALL EACH DAY REMOVE ALL SEDIMENT, MUD, CONSTRUCTION DEBRIS, OR OTHER POTENTIAL POLLUTANTS THAT MAY HAVE BEEN DISCHARGED TO, OR ACCUMULATED IN, THE PUBLIC RIGHT-OF-WAY OF THE CITY OF LAS VEGAS AS A RESULT OF CONSTRUCTION ACTIVITIES ASSOCIATED WITH THE SITE DEVELOPMENT OR CONSTRUCTION PROJECT. SUCH MATERIAL SHALL BE PREVENTED FROM ENTERING THE STORM SEWER SYSTEM.
2. ADDITIONAL CONSTRUCTION SITE DISCHARGE BEST MANAGEMENT PRACTICES MAY BE REQUIRED OF THE OWNER AND HIS OR HER AGENTS DUE TO UNFORESEEN EROSION PROBLEMS OR IF THE SUBMITTED PLAN DOES NOT MEET THE PERFORMANCE STANDARDS SPECIFIED IN THE CITY OF LAS VEGAS AND THE LAS VEGAS VALLEY CONSTRUCTION SITE BMP GUIDANCE MANUAL.
3. TEMPORARY OR PERMANENT STABILIZATION PRACTICES WILL BE INSTALLED ON DISTURBED AREAS AS SOON AS PRACTICABLE AND NO LATER THAN 14 DAYS AFTER THE CONSTRUCTION ACTIVITY IN THAT PORTION OF THE SITE HAS TEMPORARILY OR PERMANENTLY CEASED. SOME EXCEPTIONS MAY APPLY; REFER TO THE NEVADA STORMWATER GENERAL PERMIT FOR CONSTRUCTION ACTIVITY NVR10000, SECTION III.A.5.
4. AT A MINIMUM, THE CONTRACTOR OR HIS AGENT SHALL INSPECT ALL DISTURBED AREAS, AREAS USED FOR STORAGE OF MATERIALS AND EQUIPMENT THAT ARE EXPOSED TO PRECIPITATION, VEHICLE ENTRANCE AND EXIT LOCATIONS, AND ALL BMPs WEEKLY, AND WITHIN 24 HOURS AFTER ANY RAIN EVENT OR SUSPENSION OF LAND DISTURBANCE ACTIVITIES. THE CONTRACTOR SHALL UPDATE OR MODIFY THE STORMWATER POLLUTION PREVENTION PLAN AS NECESSARY. SOME EXCEPTIONS TO WEEKLY INSPECTIONS MAY APPLY, SUCH AS SUSPENSION OF LAND DISTURBANCE ACTIVITIES. REFER TO THE NEVADA STORMWATER GENERAL PERMIT FOR CONSTRUCTION ACTIVITY NVR10000, SECTION III.A.12.
5. ACCUMULATED SEDIMENT IN BMPs SHALL BE REMOVED WITHIN SEVEN DAYS AFTER A STORMWATER RUNOFF EVENT OR PRIOR TO THE NEXT ANTICIPATED STORM EVENT, WHICHEVER IS EARLIER. SEDIMENT MUST BE REMOVED WHEN BMP DESIGN CAPACITY HAS BEEN REDUCED BY 50 PERCENT OR MORE.

GRADING PLAN CERTIFICATION

NAME: T. EGERTON PE #11286 DATE: 12/5/18

CERTIFY THAT THIS GRADING PLAN IS IN CONFORMANCE WITH APPROVED DRAINAGE STUDY FOR THIS SITE ON FILE AT THE CITY OF LAS VEGAS FOR THIS PROJECT.

10276747

MAX 2% H.S. BUILDING FF
MIN. 6% L.S.

TYPICAL GRADING AWAY FROM BUILDING

LEGEND

CL OR SURVEY LINE	EASEMENT LINE	DESCRIPTION:	BUILDING OUTLINE	EDGE OF PAVEMENT	"A" TYPE CURBS	"L" TYPE CURBS	WALLS	CONTOUR LINES	AC PAVEMENT	CONCRETE	SPOT ELEVATIONS	SIGNS	MANHOLE W/ DESCRIPTION	MANHOLE DESCRIPTIONS	FIRE HYDRANTS	GATE VALVES	REDUCERS	CLEAN OUTS	UTILITY BOX OR VAULT	100W HPS STREETLIGHTS	150W HPS STREETLIGHTS	200W HPS STREETLIGHTS	250W HPS STREETLIGHTS	400W HPS STREETLIGHTS
---	---	EXISTING: PROPOSED:	---	---	---	---	---	---	---	---	---	---	---	---	---	---	---	---	---	---	---	---	---	---

7-11 @ CRAIG & RANCHO
SITE IMPROVEMENTS
LAS VEGAS, NEVADA

Lochsa Engineering

6345 South Jones Blvd
Suite 100
Las Vegas, NV 89118
Phone (702) 865-9312
Fax (702) 365-9317
www.lochsa.com

APPROVED BY: J.B. CONCRETE PAVING, INC. 12/15/18

4-119

PROJECT SITE S.2, T.20S, R.60E

KEY MAP

NOT TO SCALE

CONSTRUCTION NOTES:

ALL CONSTRUCTION TO BE DONE IN ACCORDANCE WITH "CLARK COUNTY AREA UNIFORM STANDARD DRAWINGS (C.C.A.U.S.D.)" LATEST EDITION AND/OR REGULATING ENTITY HAVING JURISDICTION.

NOT ALL NOTES USED ON THIS SHEET -

1. CONSTRUCT AC PAVEMENT PER DETAIL 2 ON C6.01.
2. CONSTRUCT "A" TYPE CURB PER DETAIL 1 ON C6.01.
3. CONSTRUCT "L" TYPE CURB PER CCAUSD No. 216.
4. CONSTRUCT CONC. SIDEWALK PER DETAIL 9 ON C6.01. REFER TO ARCH. PLANS FOR FINISHING SPECIFICATIONS.
5. CONSTRUCT 2" VALLEY GUTTER PER DETAIL 3 ON C6.01.
6. CONSTRUCT SIDEWALK UNDER DRAIN PER CCAUSD No. 236.
7. SAWCUT AND MATCH EXISTING.
8. HANDRAIL PER ARCHITECTURAL PLANS.
9. CONSTRUCT GRADED LANDSCAPE SWALE, SLOPE PER PLAN.
10. TRASH ENCLOSURE PER ARCHITECTURAL PLANS.
11. UNDERGROUND FUEL TANK BY OTHERS.
12. INSTALL RIP-RAP BMP AREA, SIZE PER PLAN. D₅₀=3", TH=6". SEE DETAIL 4 ON C6.01.
13. 2" CURB OPENING PER DETAIL 6, SHEET C6.01.
14. FUELING STATION BY OTHERS.
15. CONCRETE PAVEMENT OVER UNDERGROUND FUEL TANKS PER DETAIL 9 ON C6.01.
16. INSTALL WHEEL STOP PER DETAIL 10 ON C6.01.
17. CONSTRUCT 18" HIGH LANDSCAPE BERM.
18. CONNECT TO EXISTING CURB & GUTTER.
19. CONSTRUCT "A" CURB PER DETAIL 1 ON C6.01.
20. CONSTRUCT TURNED DOWN SIDEWALK PER DETAIL 8 ON C6.01.
21. INSTALL GANTRY CONCRETE SURFACE. SEE ARCHITECTURAL PLANS FOR MORE INFORMATION.

GRADING NOTES:





















1. SLOPES 4:1 OR STEEPER AND FINE-GRAINED MATERIALS THAT HAVE BEEN DISTURBED (SANDY AND SILTY MATERIALS) SHOULD BE PROTECTED WITH BURLAP OR OTHER EROSION CONTROL FABRIC/MATERIAL, UNLESS OTHERWISE SPECIFIED BY LANDSCAPE DRAWINGS AND SPECIFICATIONS OR THE SOILS REPORT.
2. CONTRACTOR SHALL DETERMINE HIS OWN FOOTING OR BASEMENT EXCAVATION QUANTITIES, EVEN THOUGH SHOWN ON ROUGH GRADING PLANS. ADDITIONALLY, STRUCTURE BACKFILL COSTS SHOULD BE INCLUDED IN THE COST OF THE STRUCTURE, UNLESS OTHERWISE SPECIFIED IN THE CONTRACT DOCUMENTS.
3. CONTRACTOR SHALL NOTIFY LOCHSA ENGINEERING WITHIN 24 HOURS OF OMISSIONS AND ERRORS DISCOVERED ON PLANS. LOCHSA ENGINEERING WILL NOT BE RESPONSIBLE FOR ANY "CORRECTIVE" WORK DONE BY OTHERS.
4. CONTRACTOR TO ENSURE POSITIVE DRAINAGE, NO PONDING ALLOWED. CONTRACTOR TO FOLLOW RECOMMENDATIONS AS OUTLINED IN THE PROJECT GEOTECHNICAL REPORT, INCLUDING BUT NOT LIMITED TO EXCAVATION, GRADING AND COMPACTION. REFER TO THE REPORT PREPARED BY NINYO & MOORE, PROJECT No. 304289001.

EXISTING UTILITY NOTE:



CONTRACTOR TO ADJUST ALL EXISTING UTILITIES TO MATCH PROPOSED FINISH GRADE ELEVATIONS.

FLOOD ZONE NOTE:

THE PROJECT SITE IS COVERED BY THE FLOOD INSURANCE RATE MAP (FIRM) FOR THE CLARK COUNTY AND INCORPORATED AREAS, NEVADA, COMMUNITY PANEL NUMBER: 320232155, EFFECTIVE DATE: NOVEMBER 16, 2011, REVISED TO REFLECT LOWR DATED JUNE 21, 2017. THE PROJECT SITE IS WITHIN ZONE "X" (UNSHADED), DESCRIBED BY FEMA AS: "AREAS DETERMINED TO BE OUTSIDE THE 0.

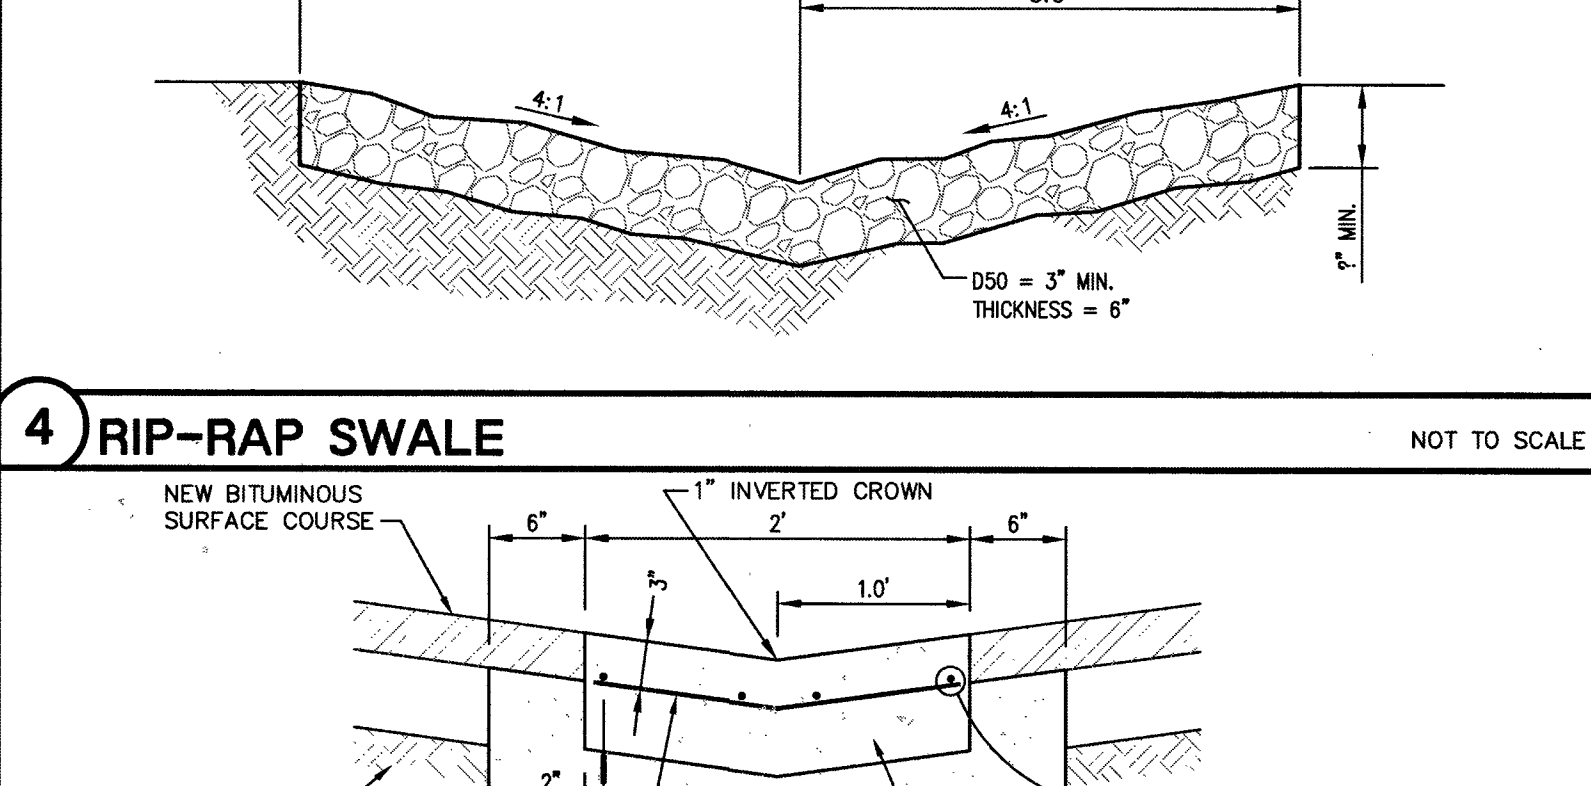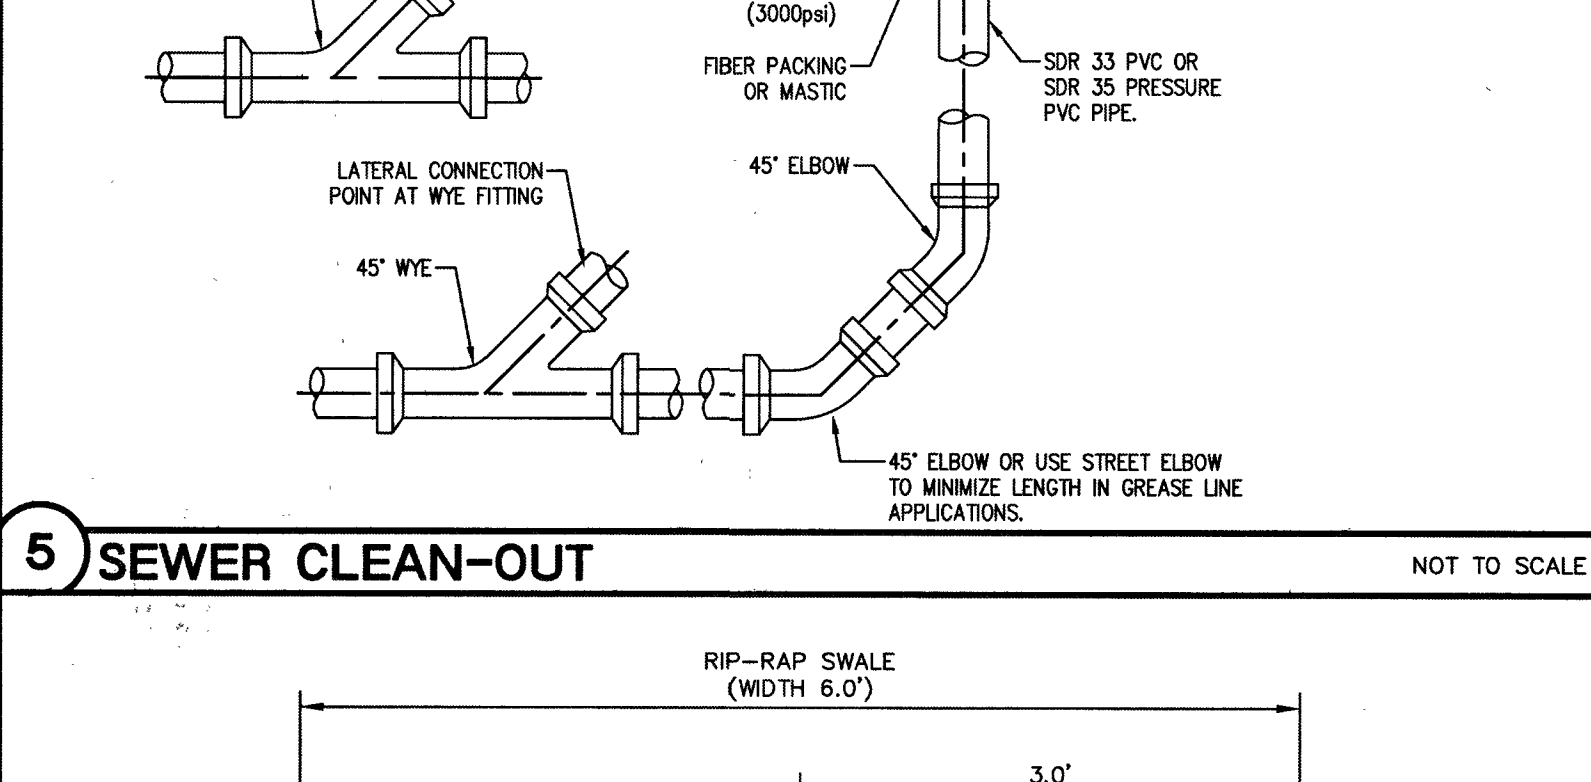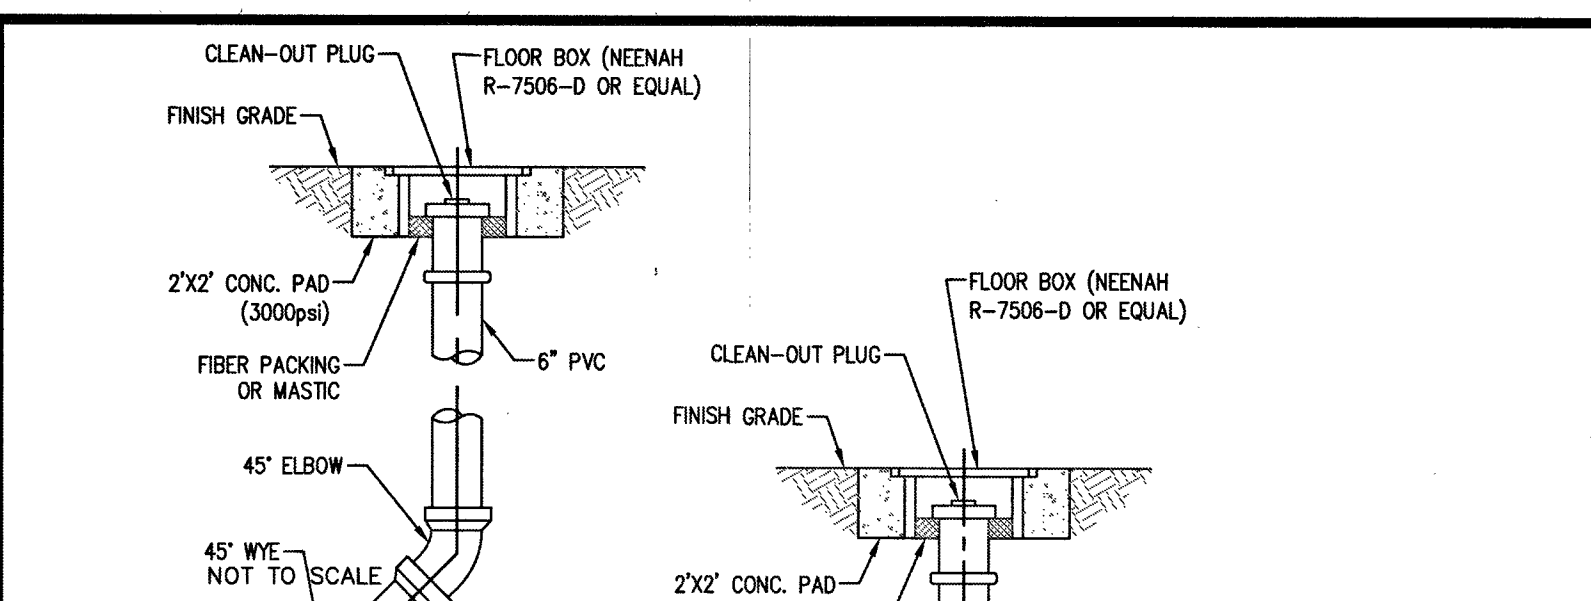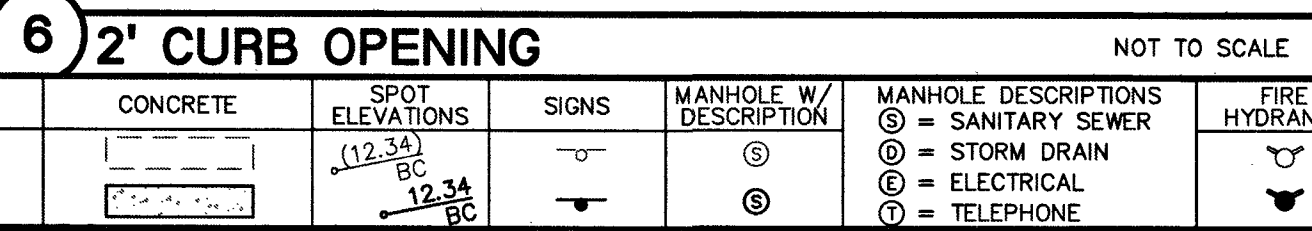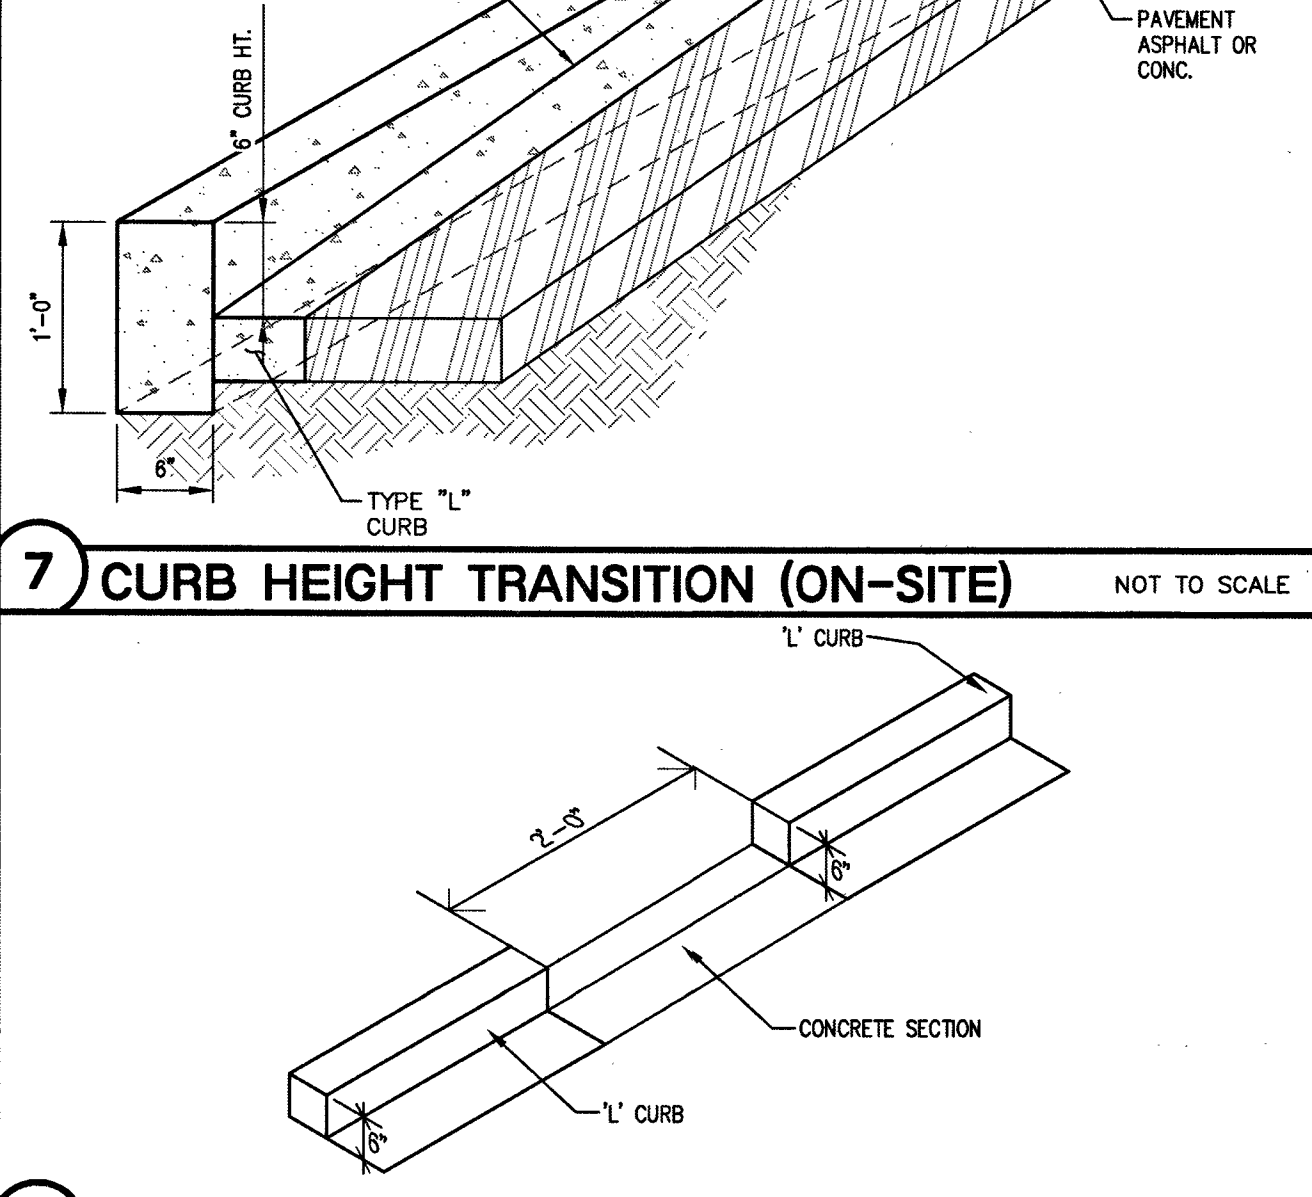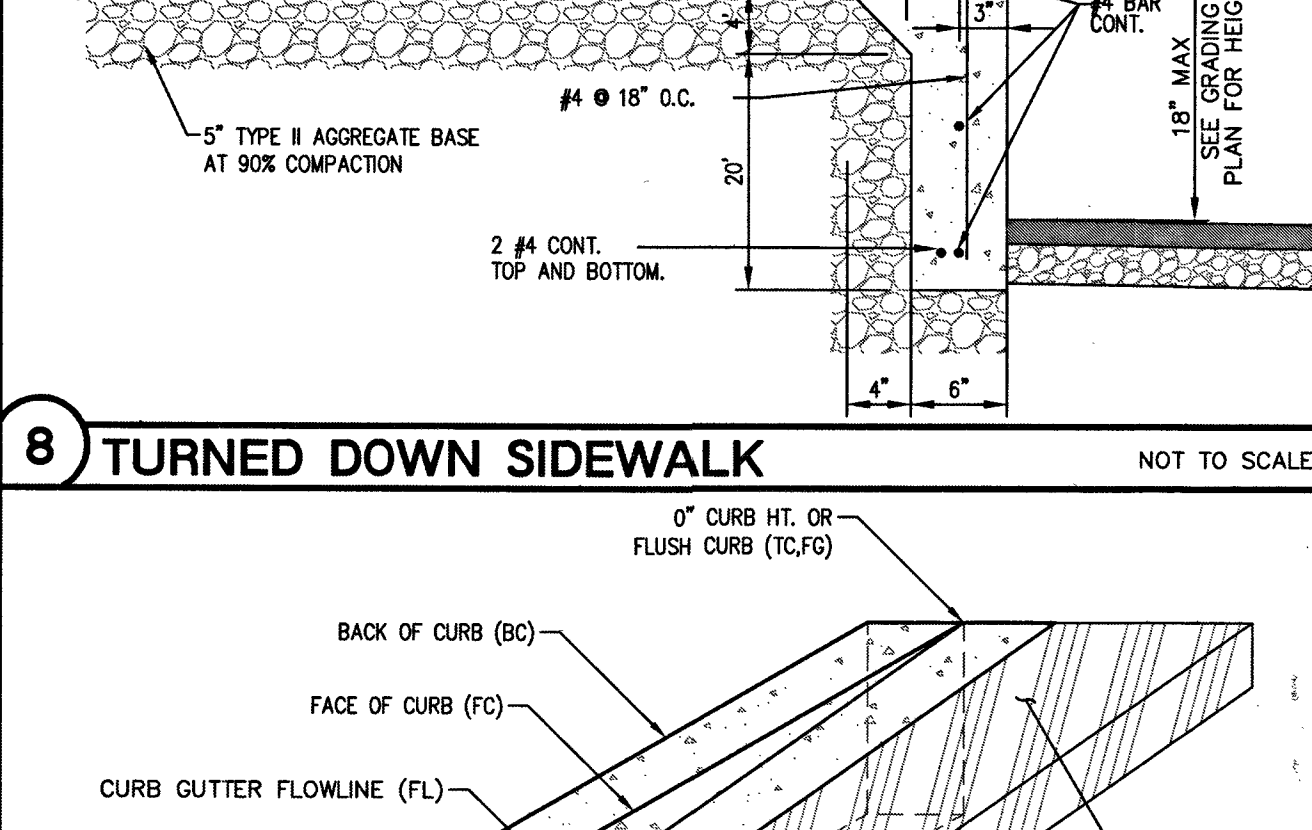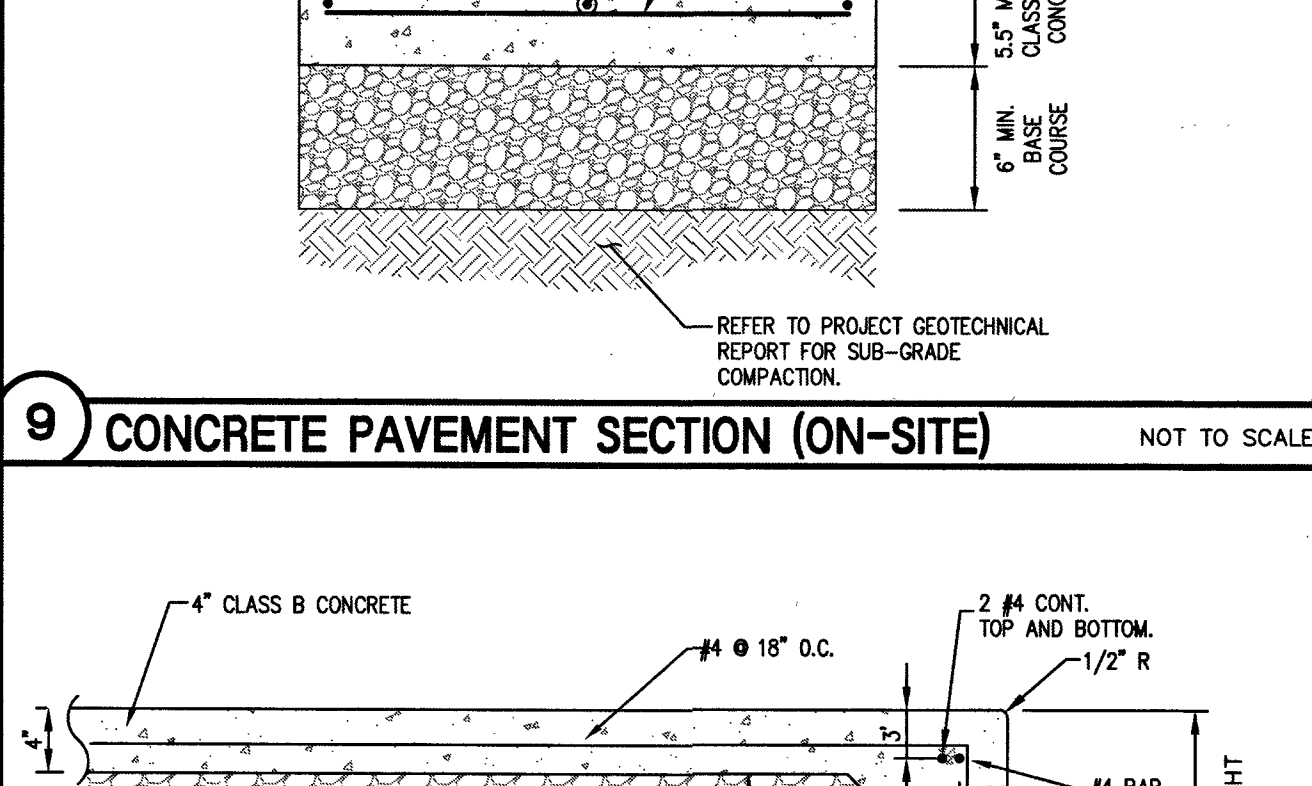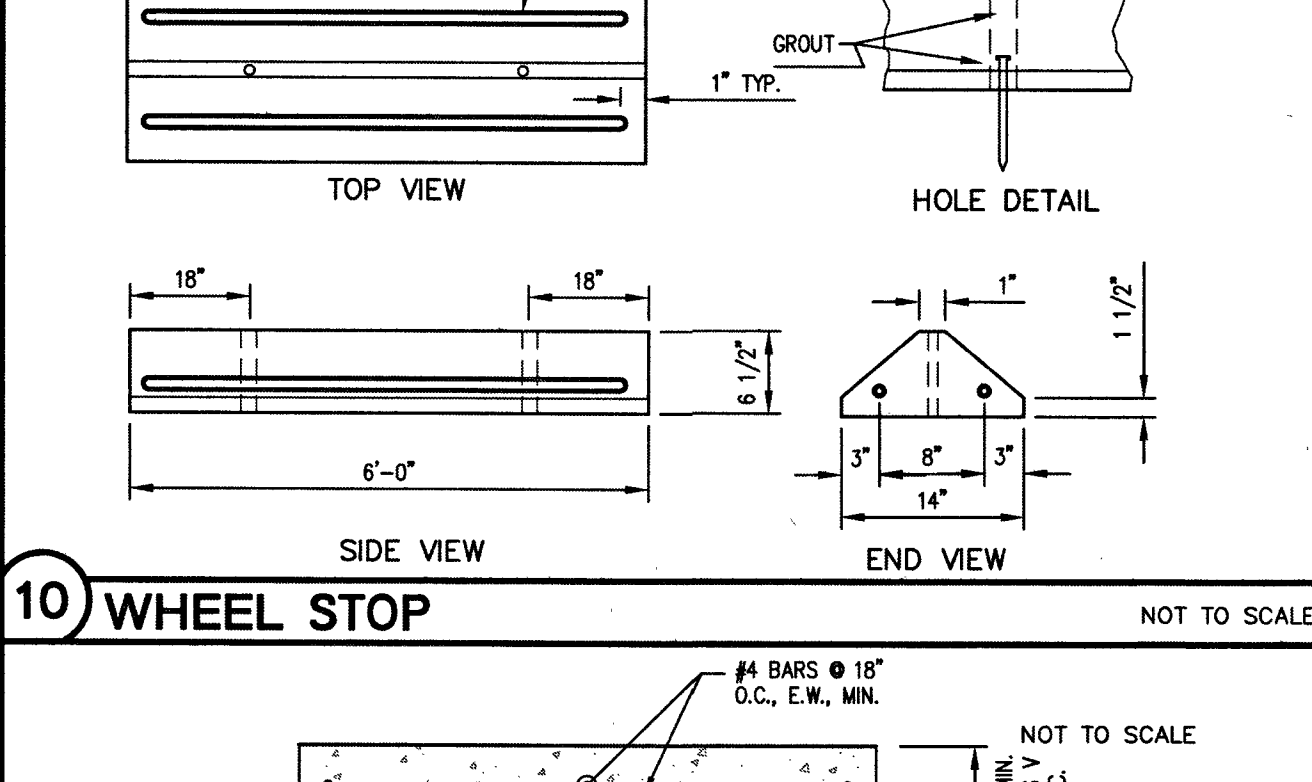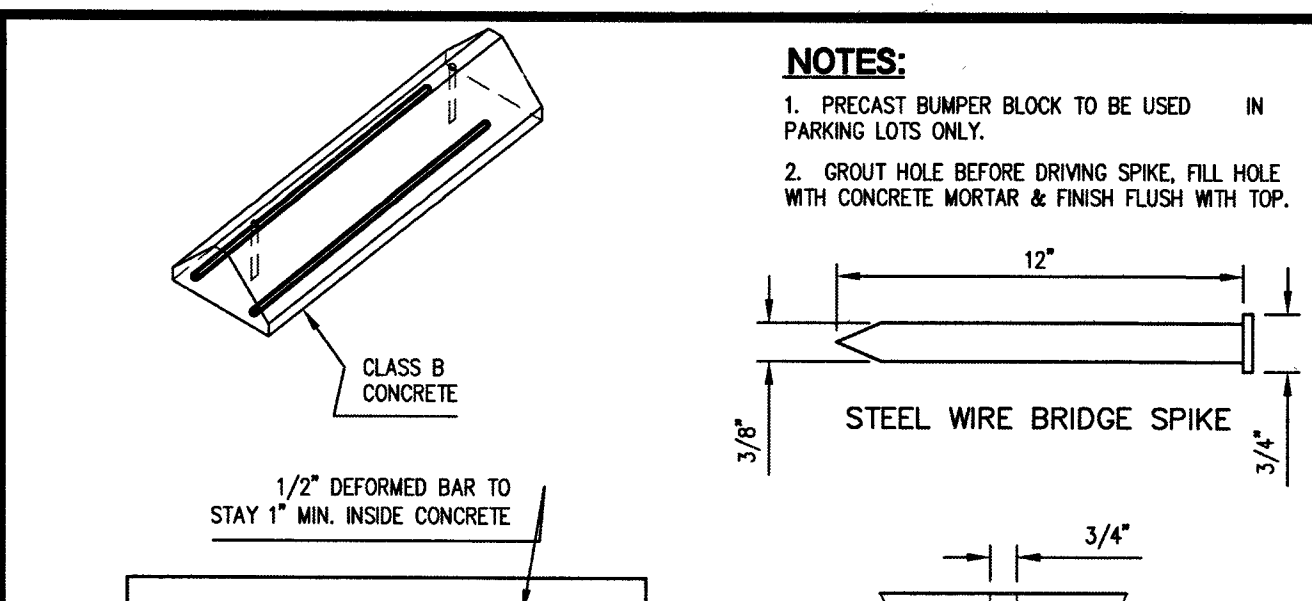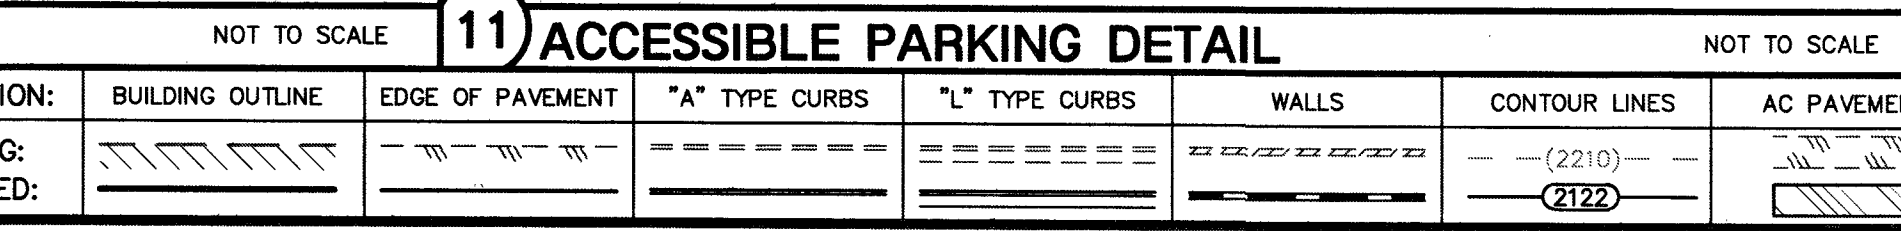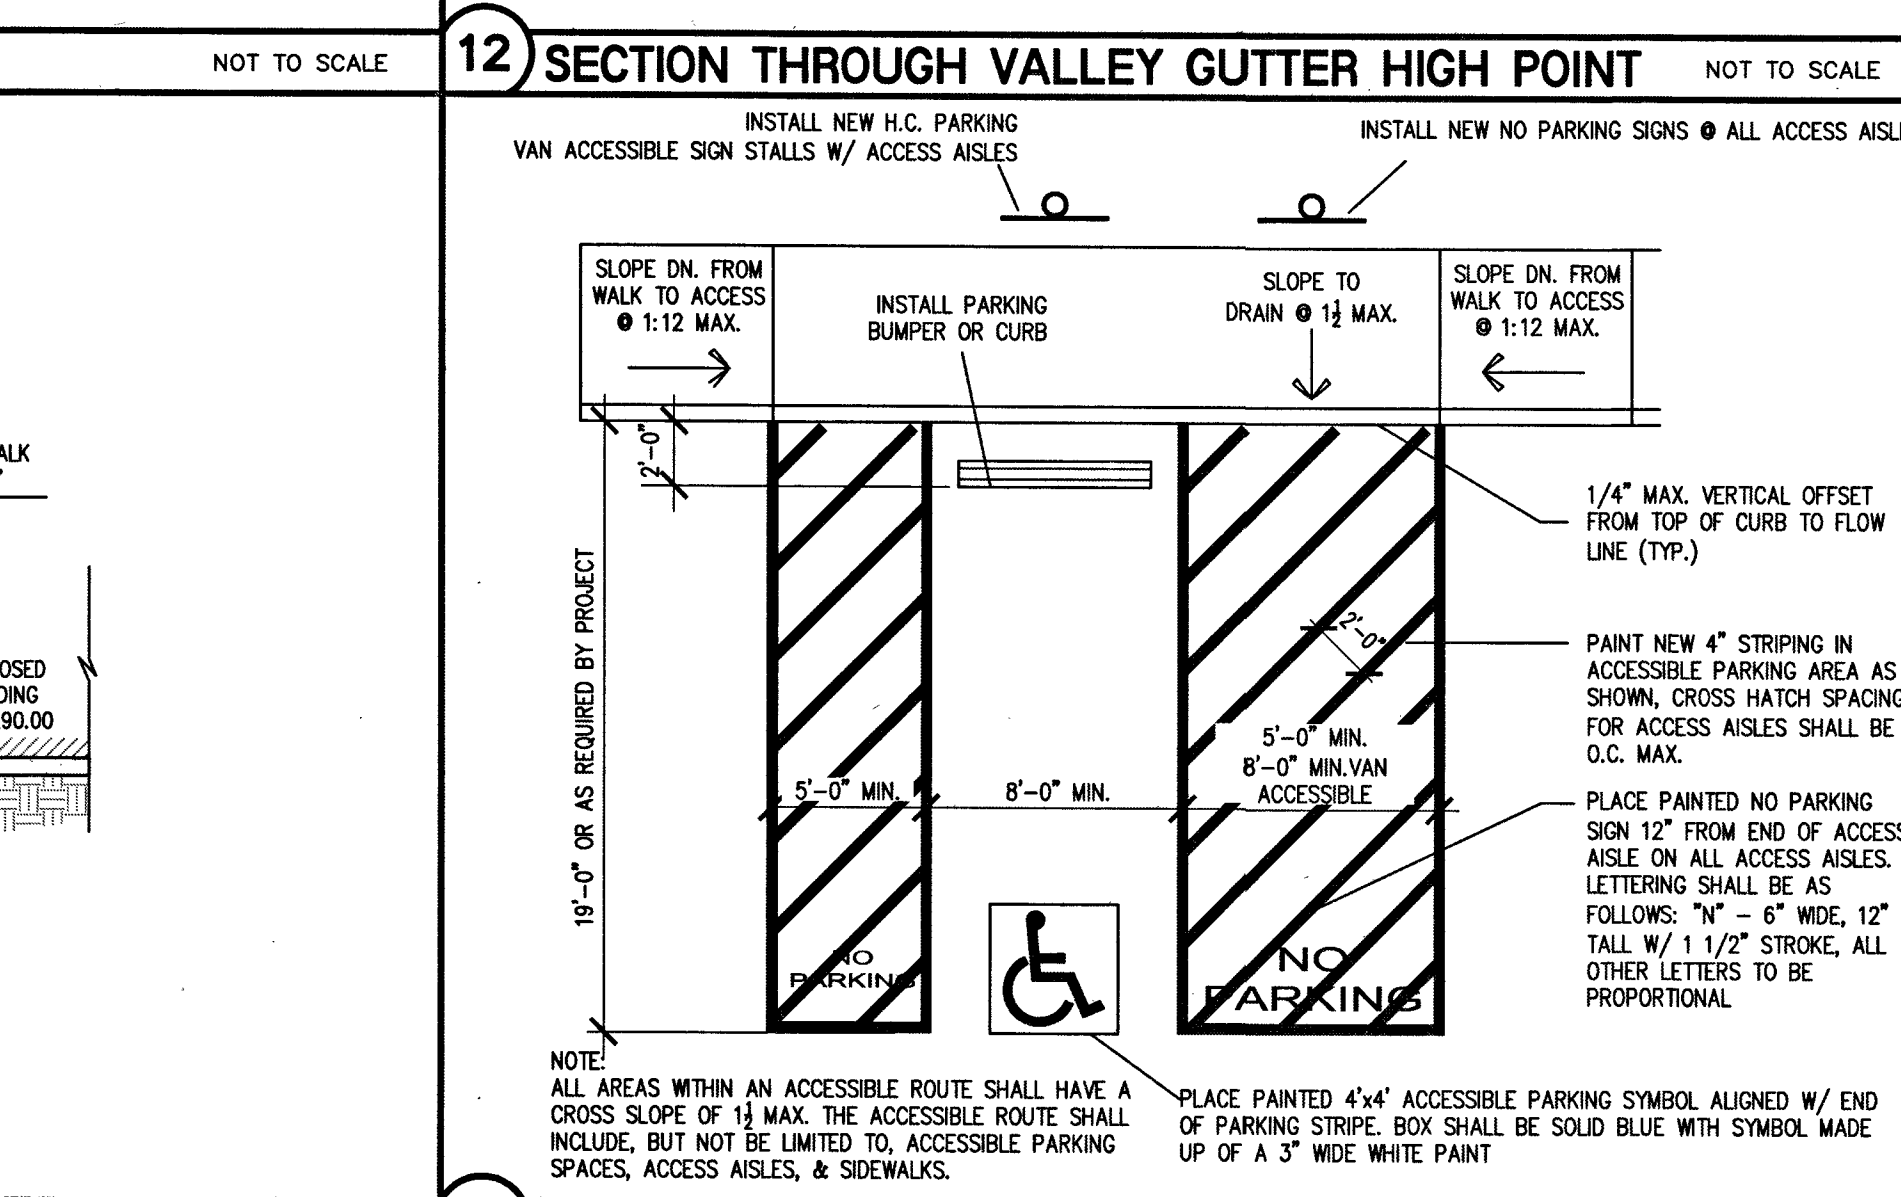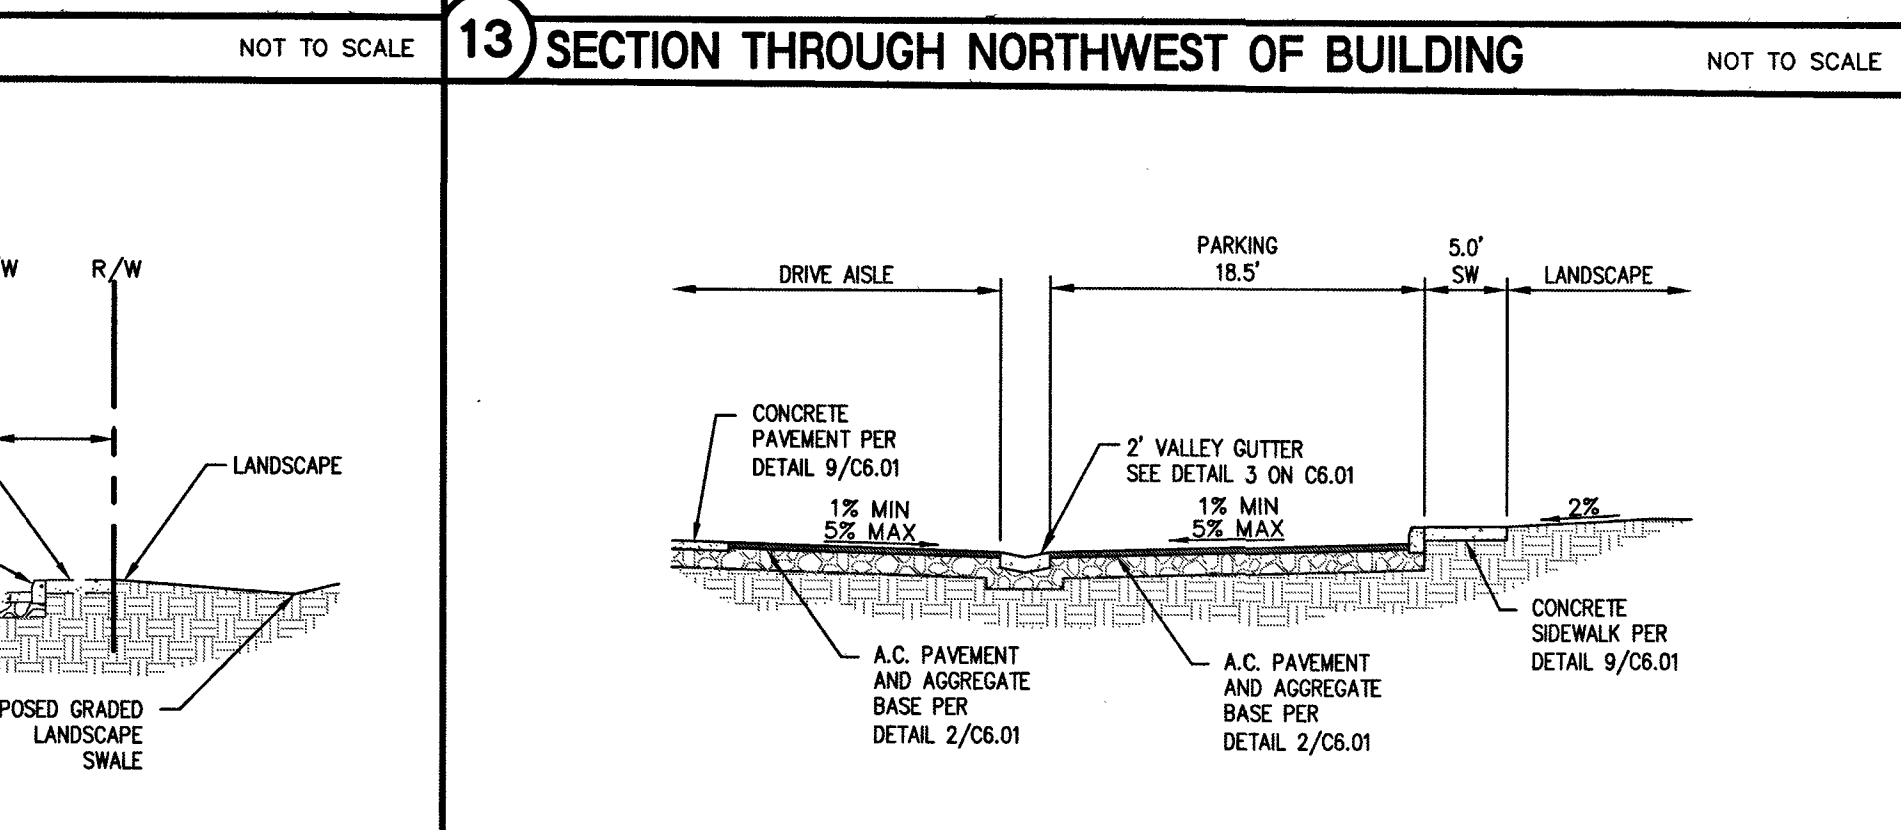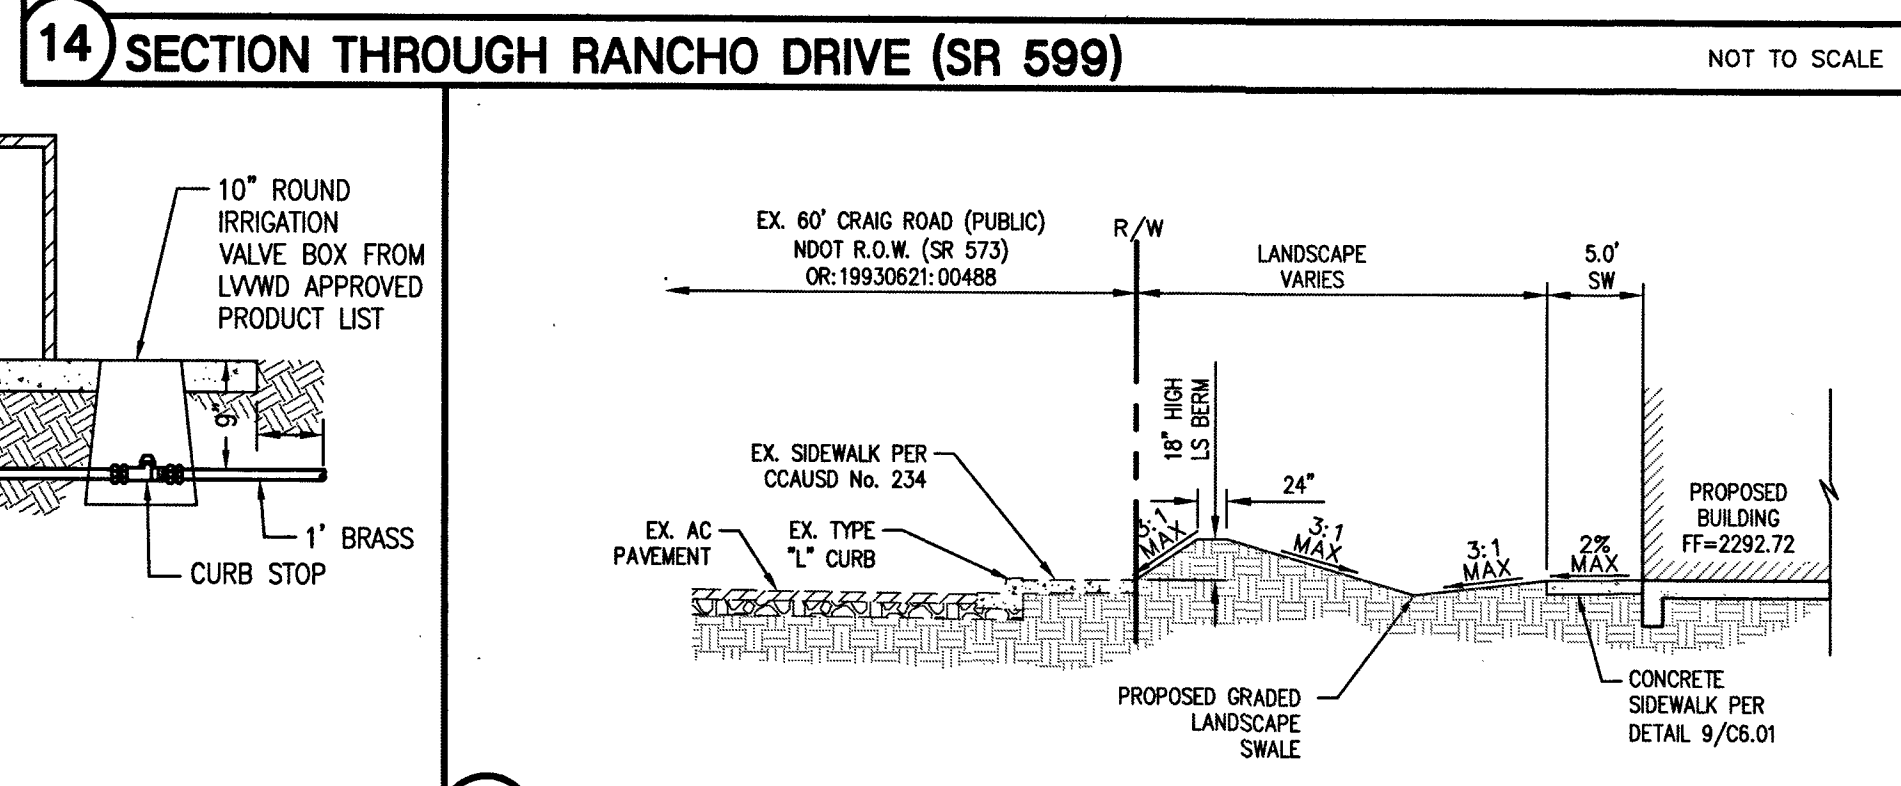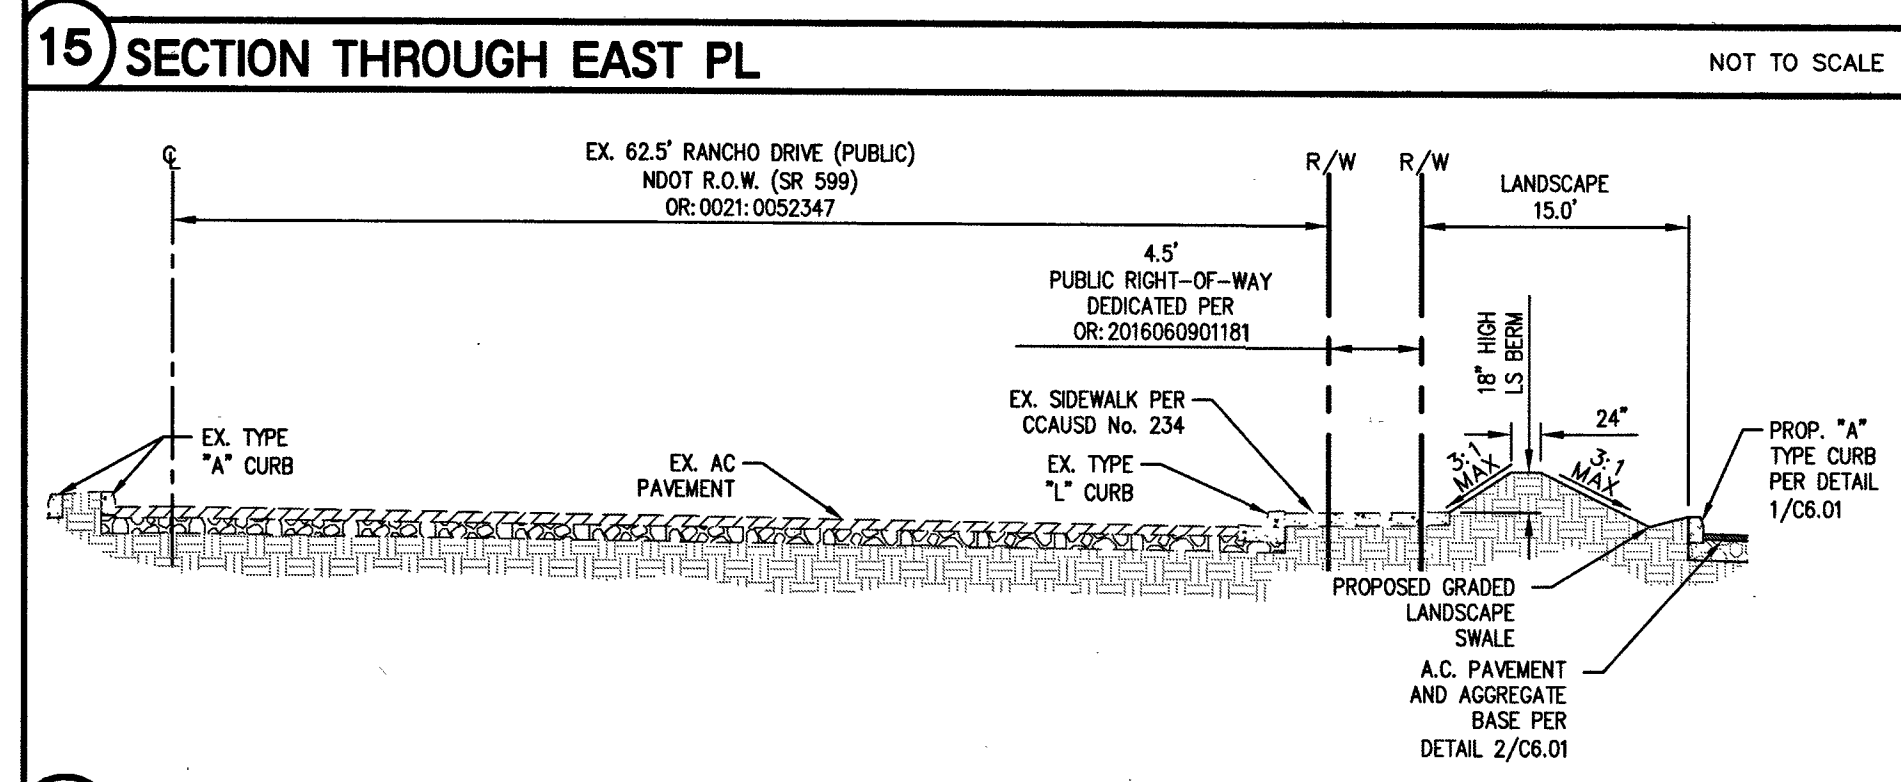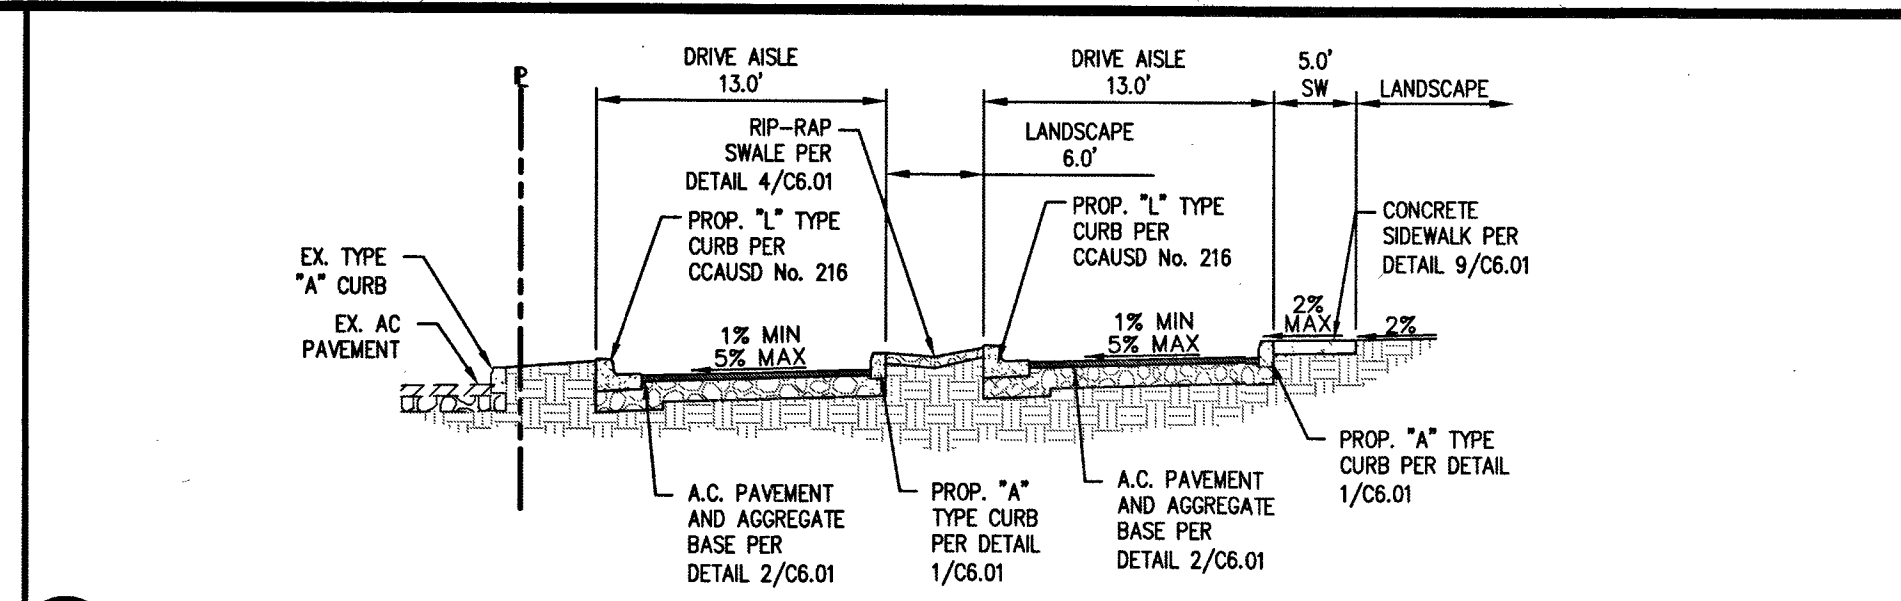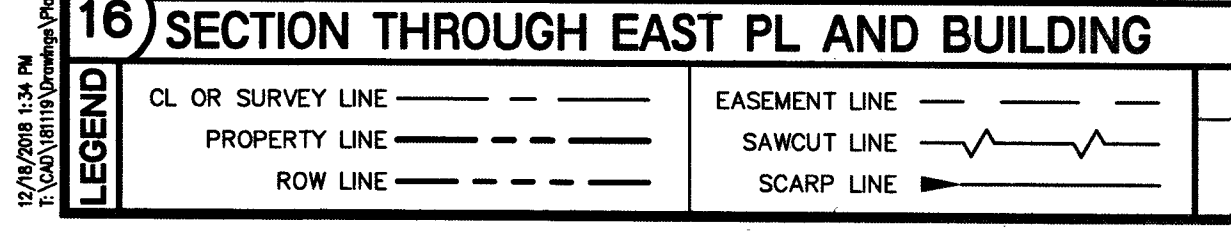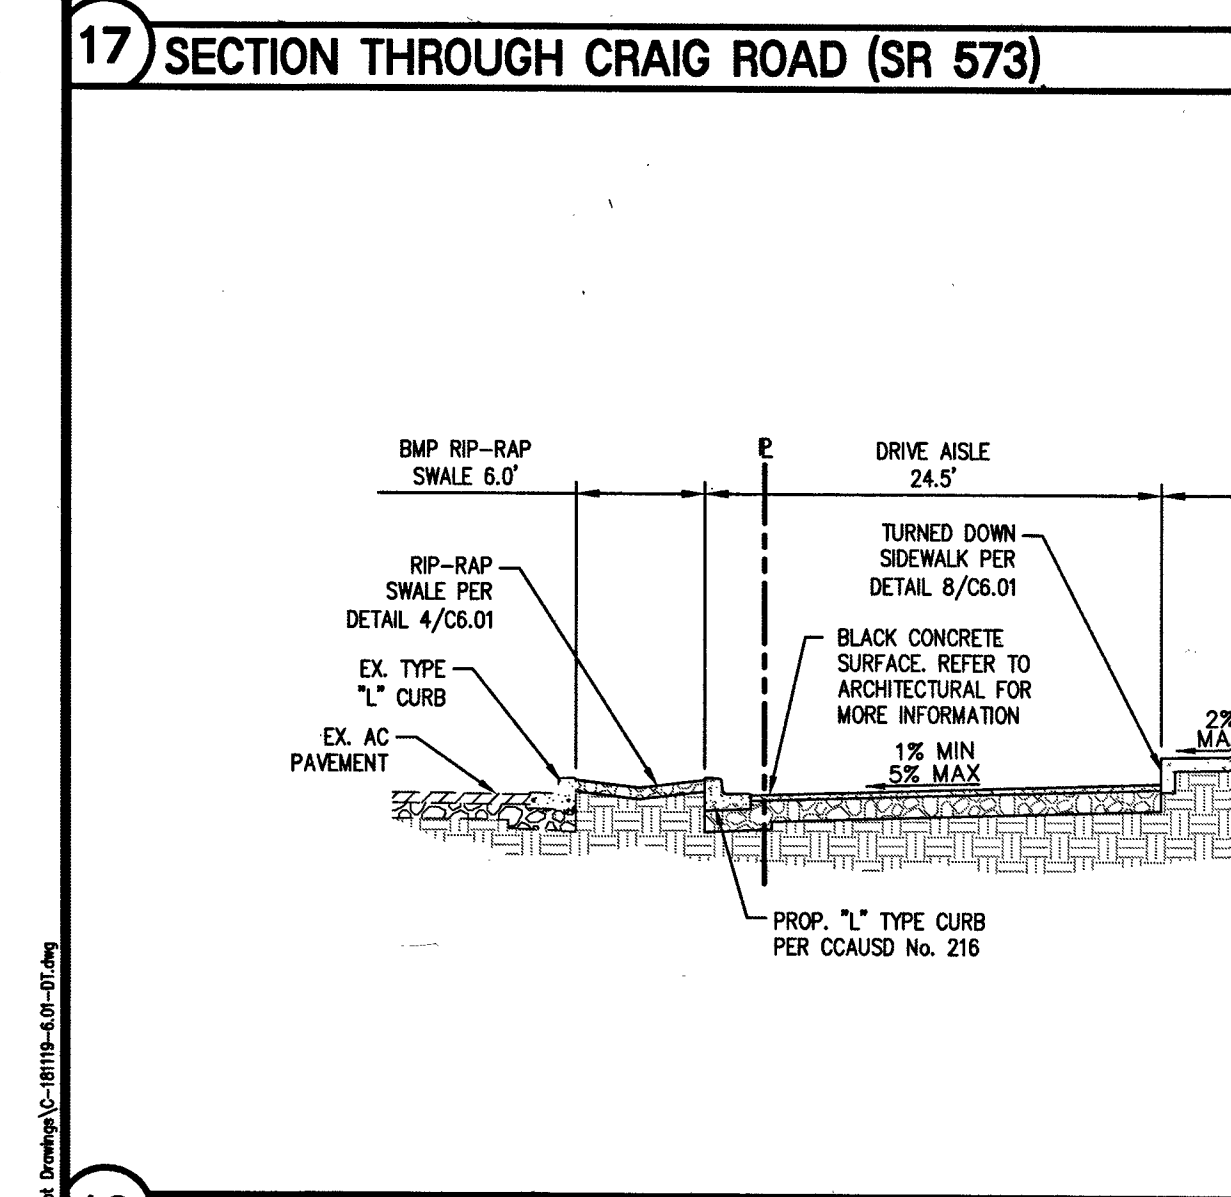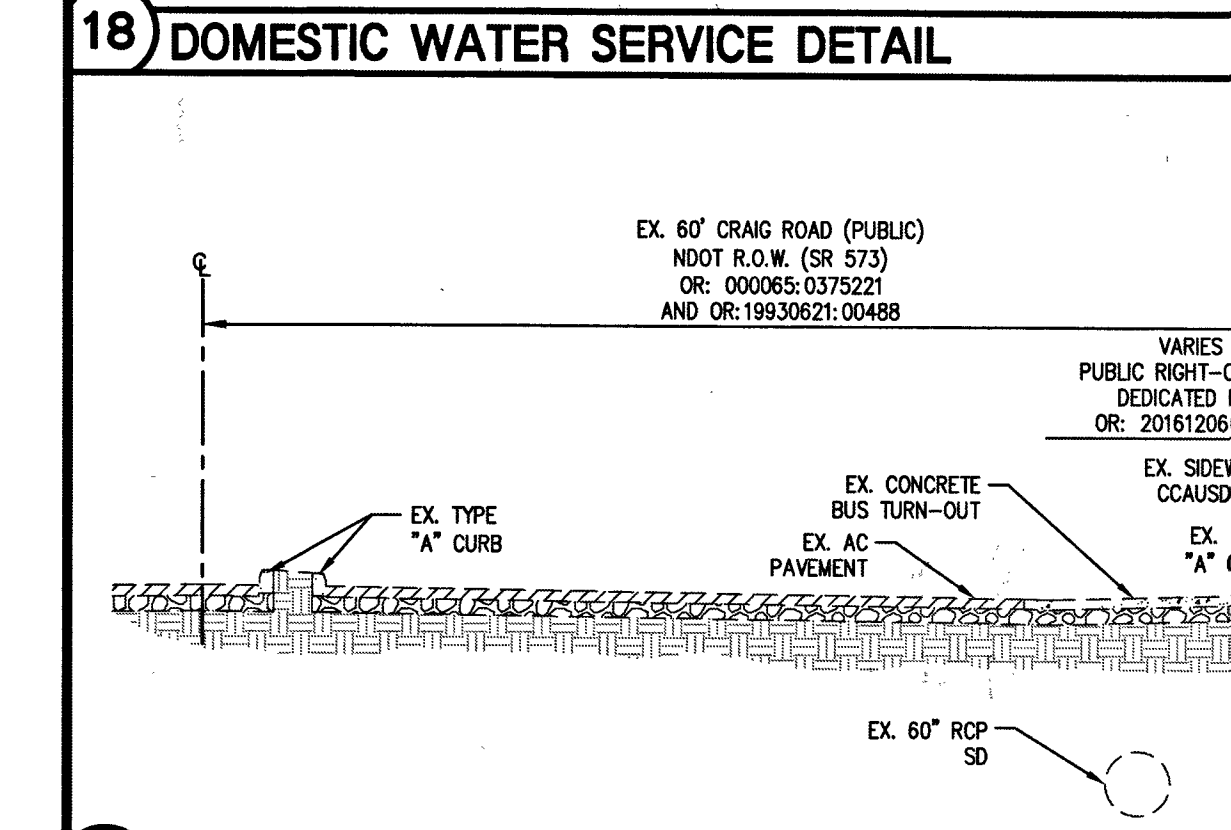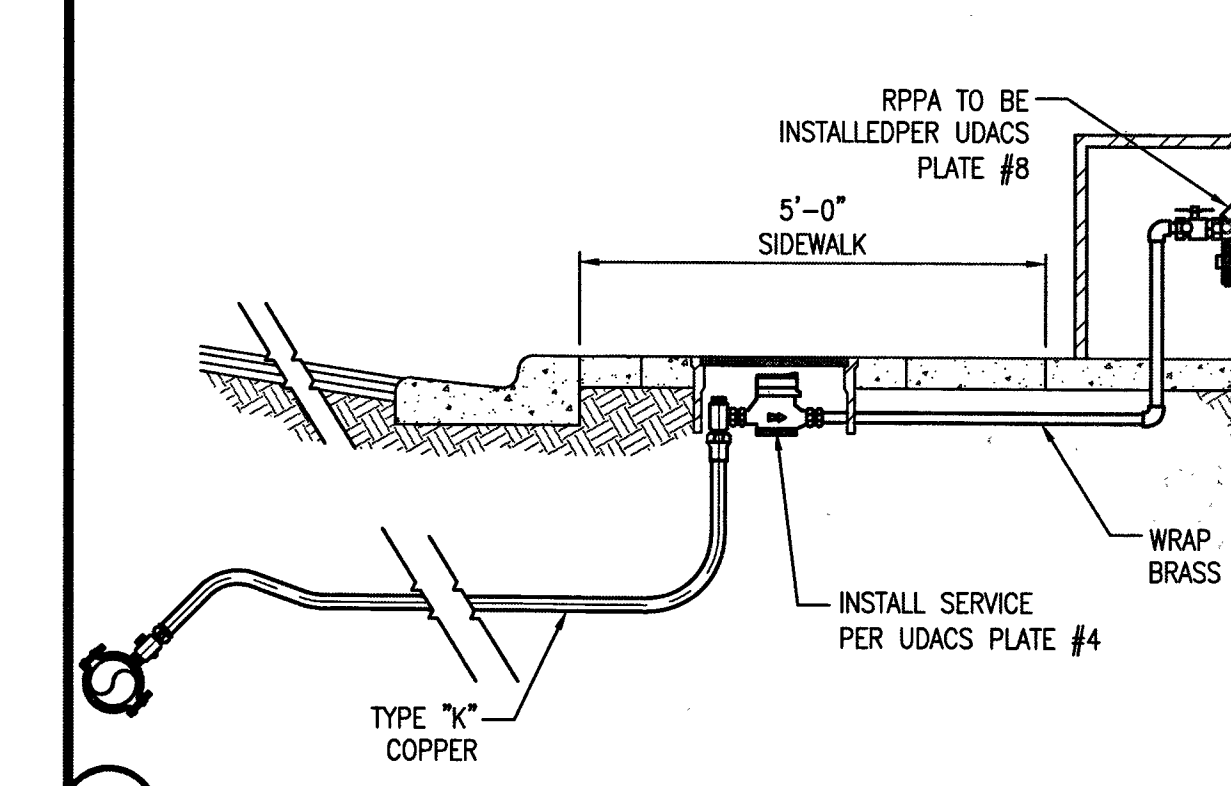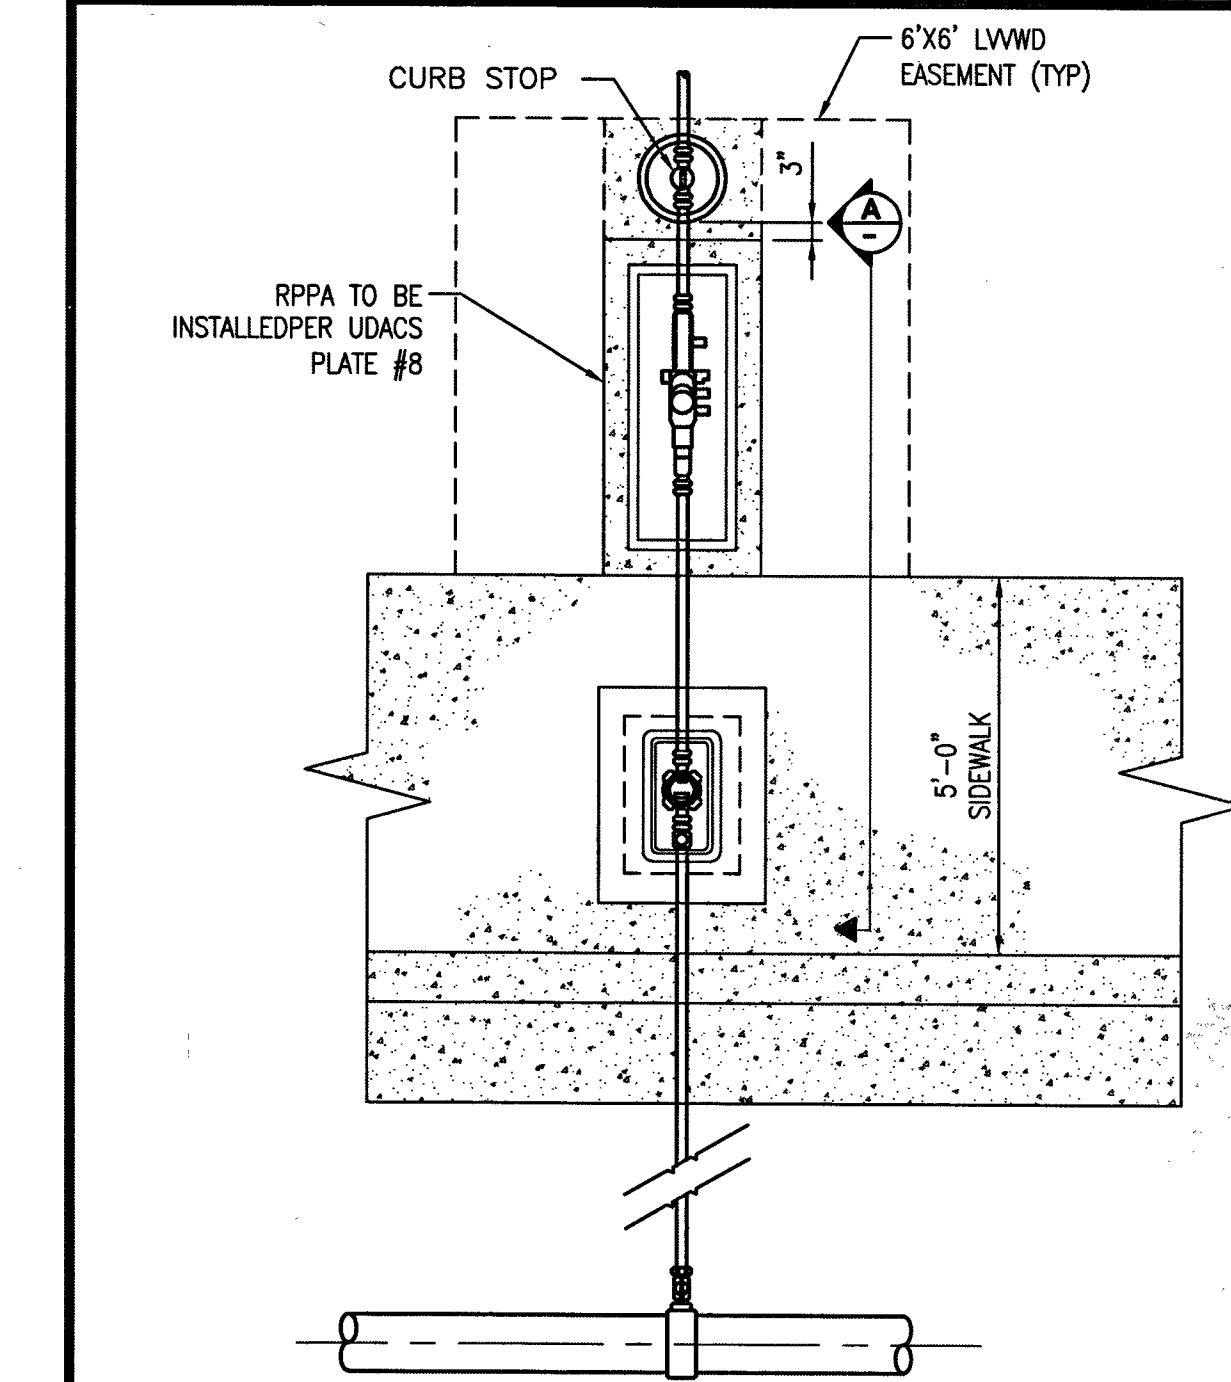

TYPE OF TRAFFIC	ASPHALT (inches)	TYPE II BASE COURSE (inches)
AUTOMOBILE PARKING	2.5	4.5
DELIVERY TRUCK	3.5	5
HEAVY DUTY TRUCK	3.5	5

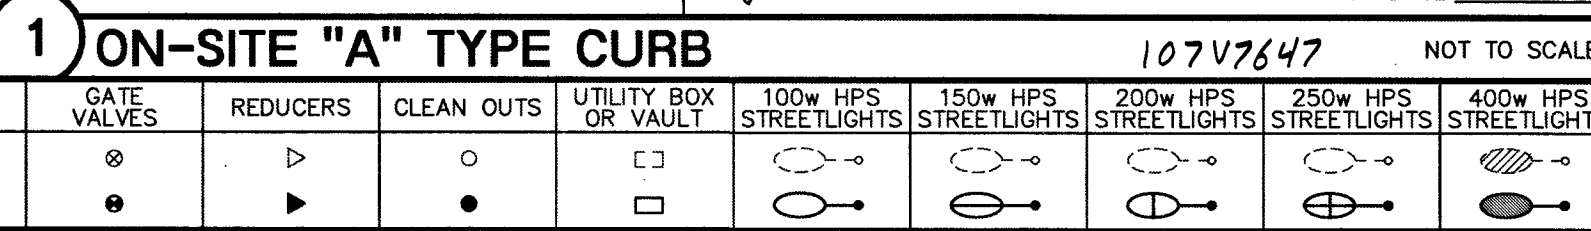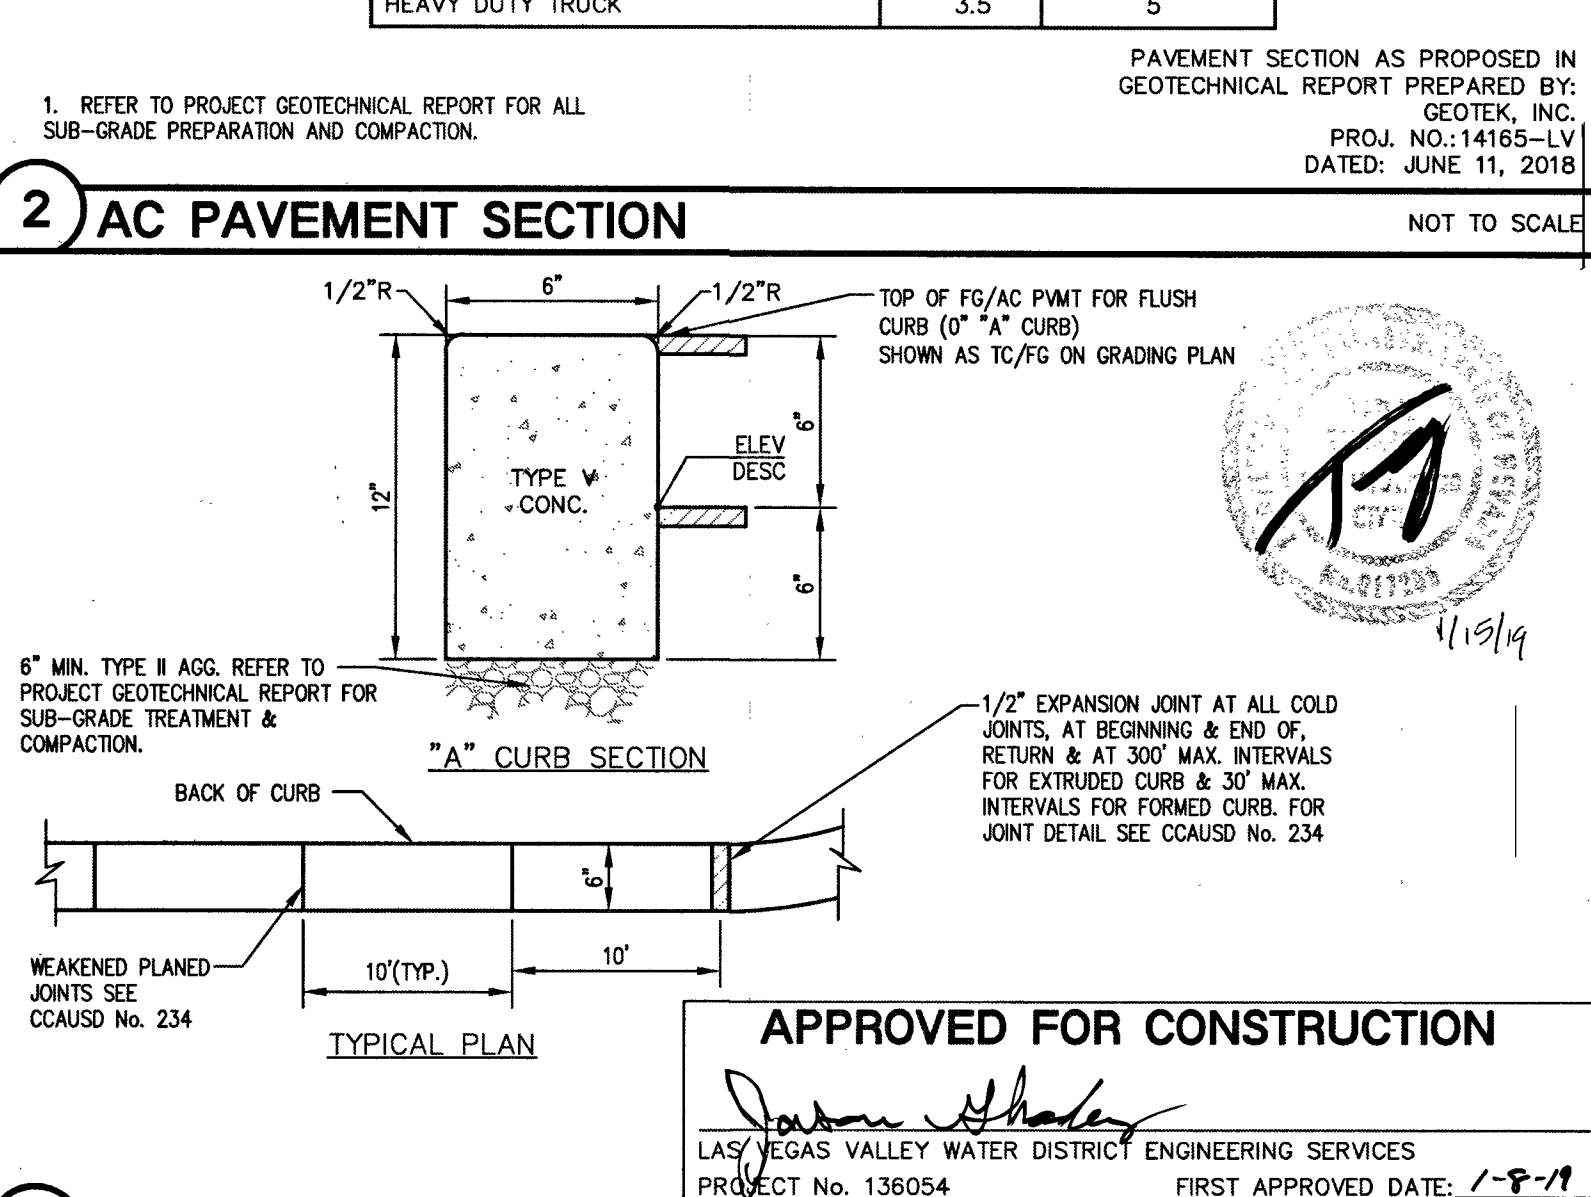

12/10/2018 1:54 PM
C:\Users\jgordon\OneDrive\Documents\181119-05-138-02.dwg

6445 South Jones Blvd
Las Vegas, NV 89118
Phone (702) 365-8312
Fax (702) 365-8317
www.lochsa.com

Lochsa
engineering

7-11 @ CRAIG & RANCHO
SITE IMPROVEMENTS
LAS VEGAS, NEVADA

IMPROVEMENT PLANS
DETAIL SHEET

PROJECT No.: 181119
DATE: 10/01/18
SCALE: NTS
DRAWN BY: BJB
DESIGNED BY: BJB
CHECKED BY: TTE

APPROVED FOR CONSTRUCTION
LAS VEGAS VALLEY WATER DISTRICT ENGINEERING SERVICES
PROJECT No. 136054
FIRST APPROVED DATE: 1-8-19

12/5/18
SHEET No. C6.01
SHEET 7 OF 7
OFFSITE No. L18-02525

PROJ#: 136054A QS-138-02-SE