



LOCATION MAP
NOT TO SCALE

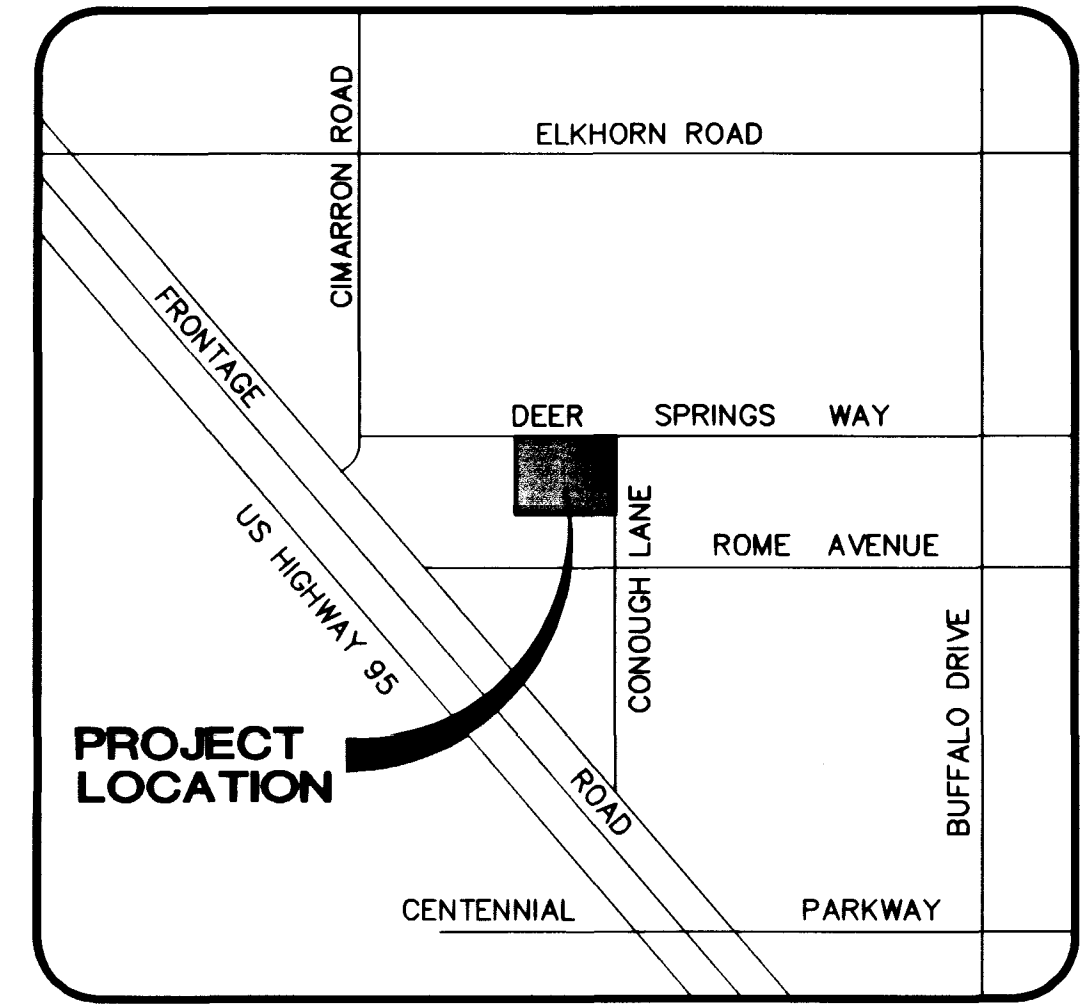

LOCATION MAP
NOT TO SCALE

SHEET INDEX

SHEET #	SHEET	DESCRIPTION
1	C1	COVER SHEET
2	C2	VICINITY MAP
3	C3	GENERAL NOTES
4	C4	QUANTITIES
5	C5	MASTER UTILITY PLAN / STREET LIGHT PLAN
6	C6	MASTER UTILITY PLAN / STREET LIGHT PLAN
7	C7	MASTER UTILITY PLAN
8	C8	MASTER UTILITY PLAN
9	G1	GRADING PLAN
10	G2	GRADING PLAN
11	G3	GRADING PLAN
12	G4	GRADING PLAN
13	G5	GRADING DETAILS
14	S1	STREET PLAN AND PROFILE-DEER SPRINGS WAY
15	SS1	SEWER PLAN & PROFILE - IN SEWER EASEMENT
16	SS2	SEWER PLAN & PROFILE - IN SEWER EASEMENT
17	HC1	HORIZONTAL CONTROL PLAN

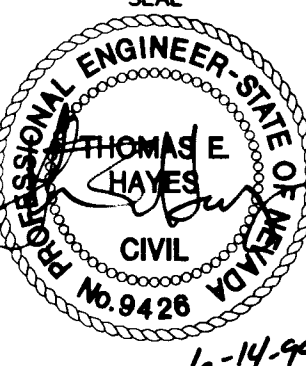BIG SKY DEVELOPMENT	VICINITY MAP	DEER SPRINGS APARTMENTS
3320 N. BUFFALO DRIVE LAS VEGAS, NEVADA 89129 (702) 395-2050	DRAWN BY: DEH DESIGNED BY: CHECKED BY: PROJECT NO: 5522	DATE: _____ REV: _____ BY: _____ DATE: _____
2727 SOUTH RAINBOW BOULEVARD LAS VEGAS, NEVADA 89102-5148 PH. (702) 873-7550 FAX (702) 382-2597 novada CONSULTING ENGINEERS • PLANNERS • LAND SURVEYORS		SCALE: 1" = 1' HORIZ. VERT.
SHEET C2 2 OF 17 SHEETS	SHEET 6-14-99	DRAWING NO. 107-V3108

