

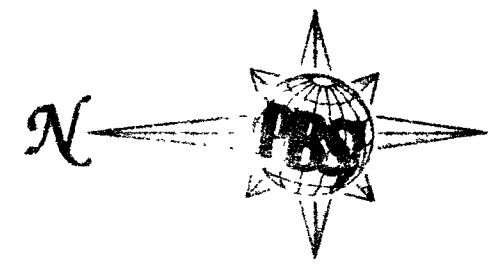
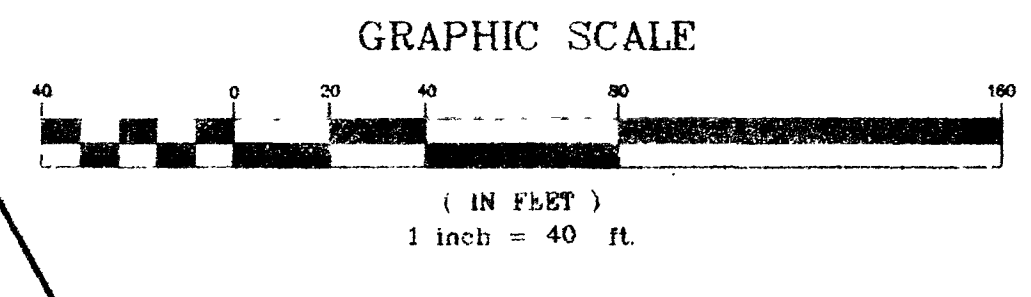
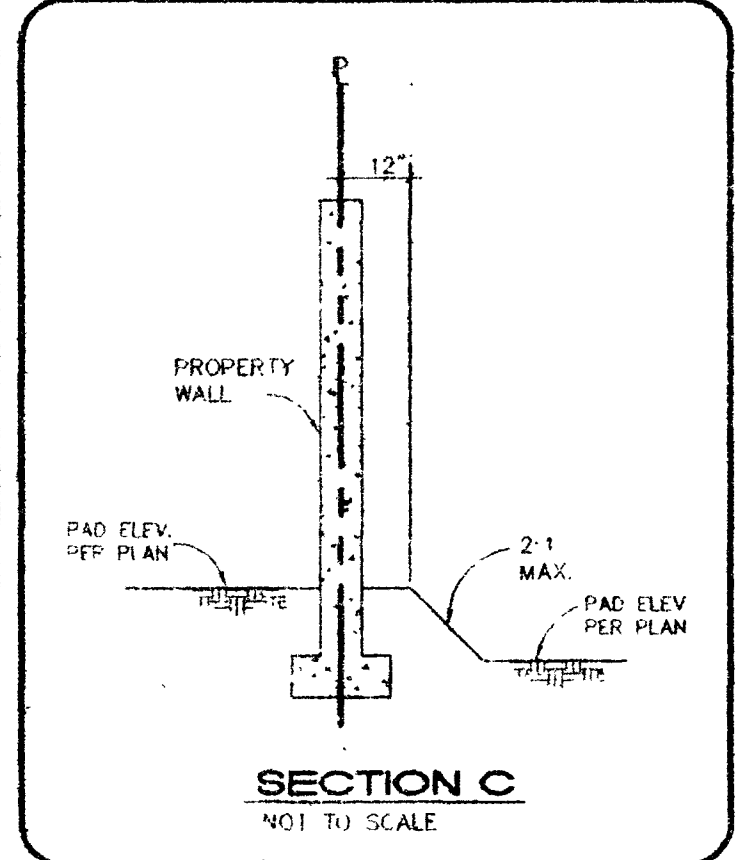
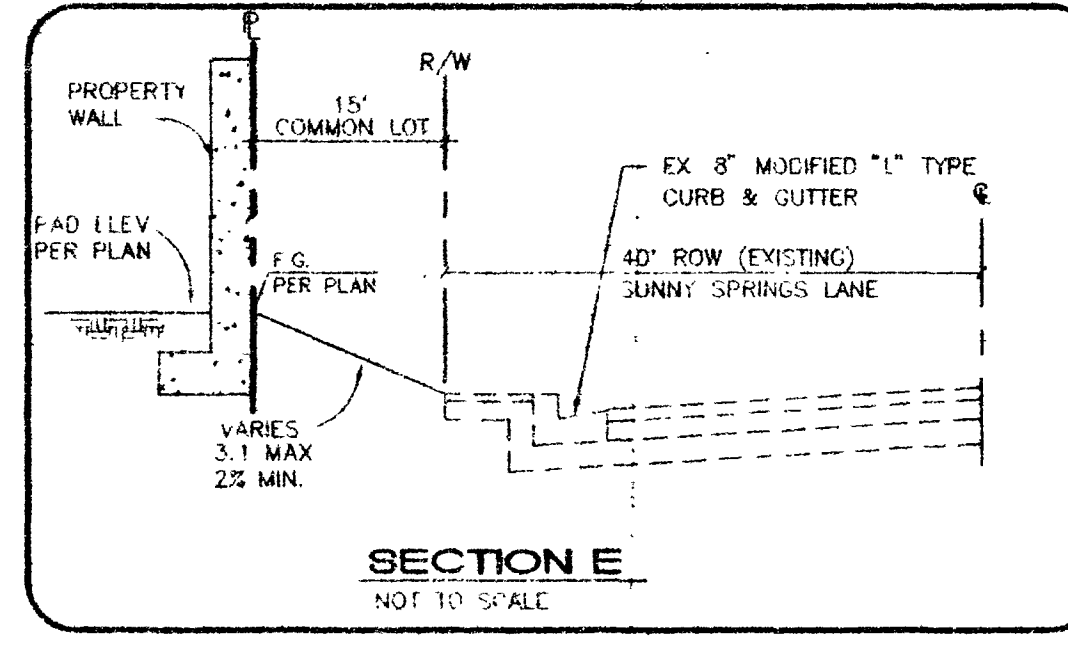


**BENCHMARK**  
 BM NO. 11492085  
 ALUMINUM ILL. AT THE INTERSECTION OF  
 ELKHORN RD & BANTAM RD  
 ELEVATION = 100.00 (NGVD 29)  
 (NAVD 88 = 2530.89)

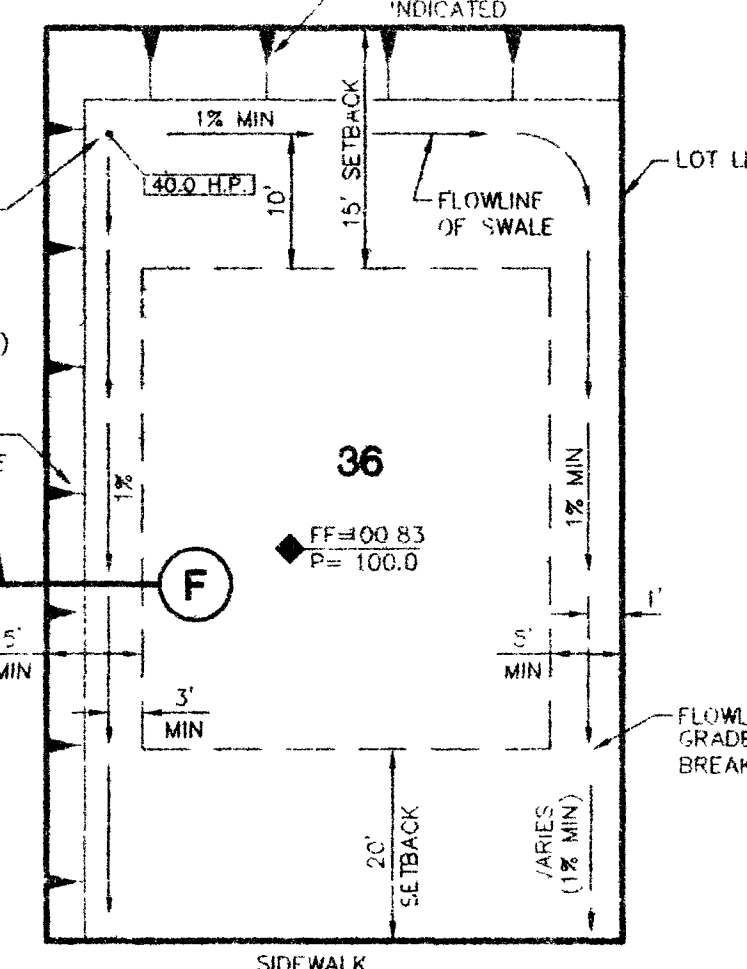





NOTE:  
 S.V.R.E. MAINTAIN ALL IMPROVEMENTS  
 AT LESS THAN 30" HIGH.

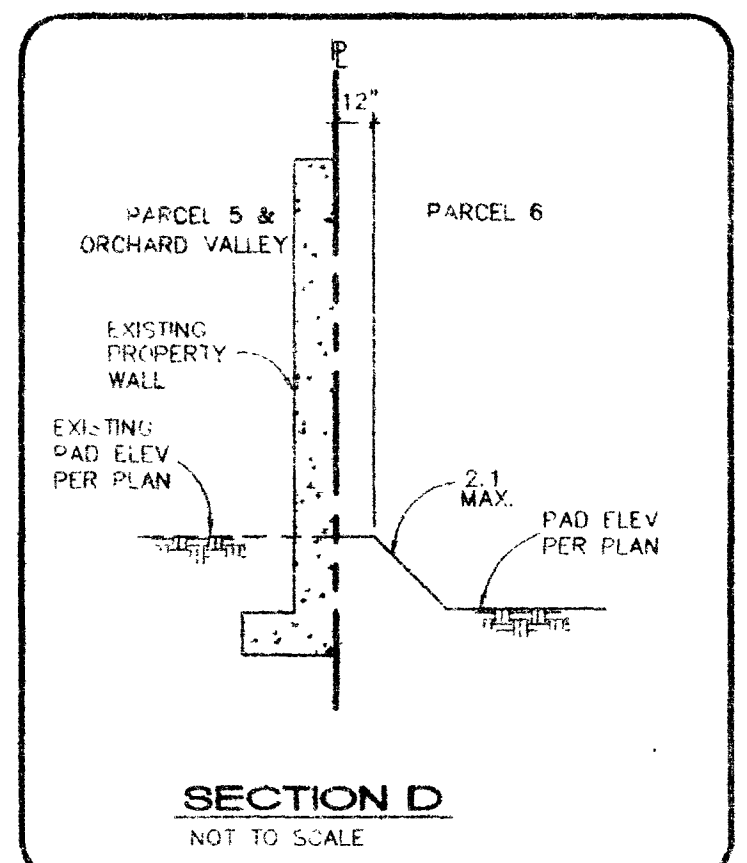

TYPICAL LOT GRADING SCHEMATIC  
 N.T.S.

Call before you Dig  
 1-800-227-2600


I CERTIFY THAT THIS GRADING PLAN IS IN CONFORMANCE WITH THE APPROVED DRAINAGE STUDY ON FILE AT THE CITY OF LAS VEGAS FOR THIS PROJECT.

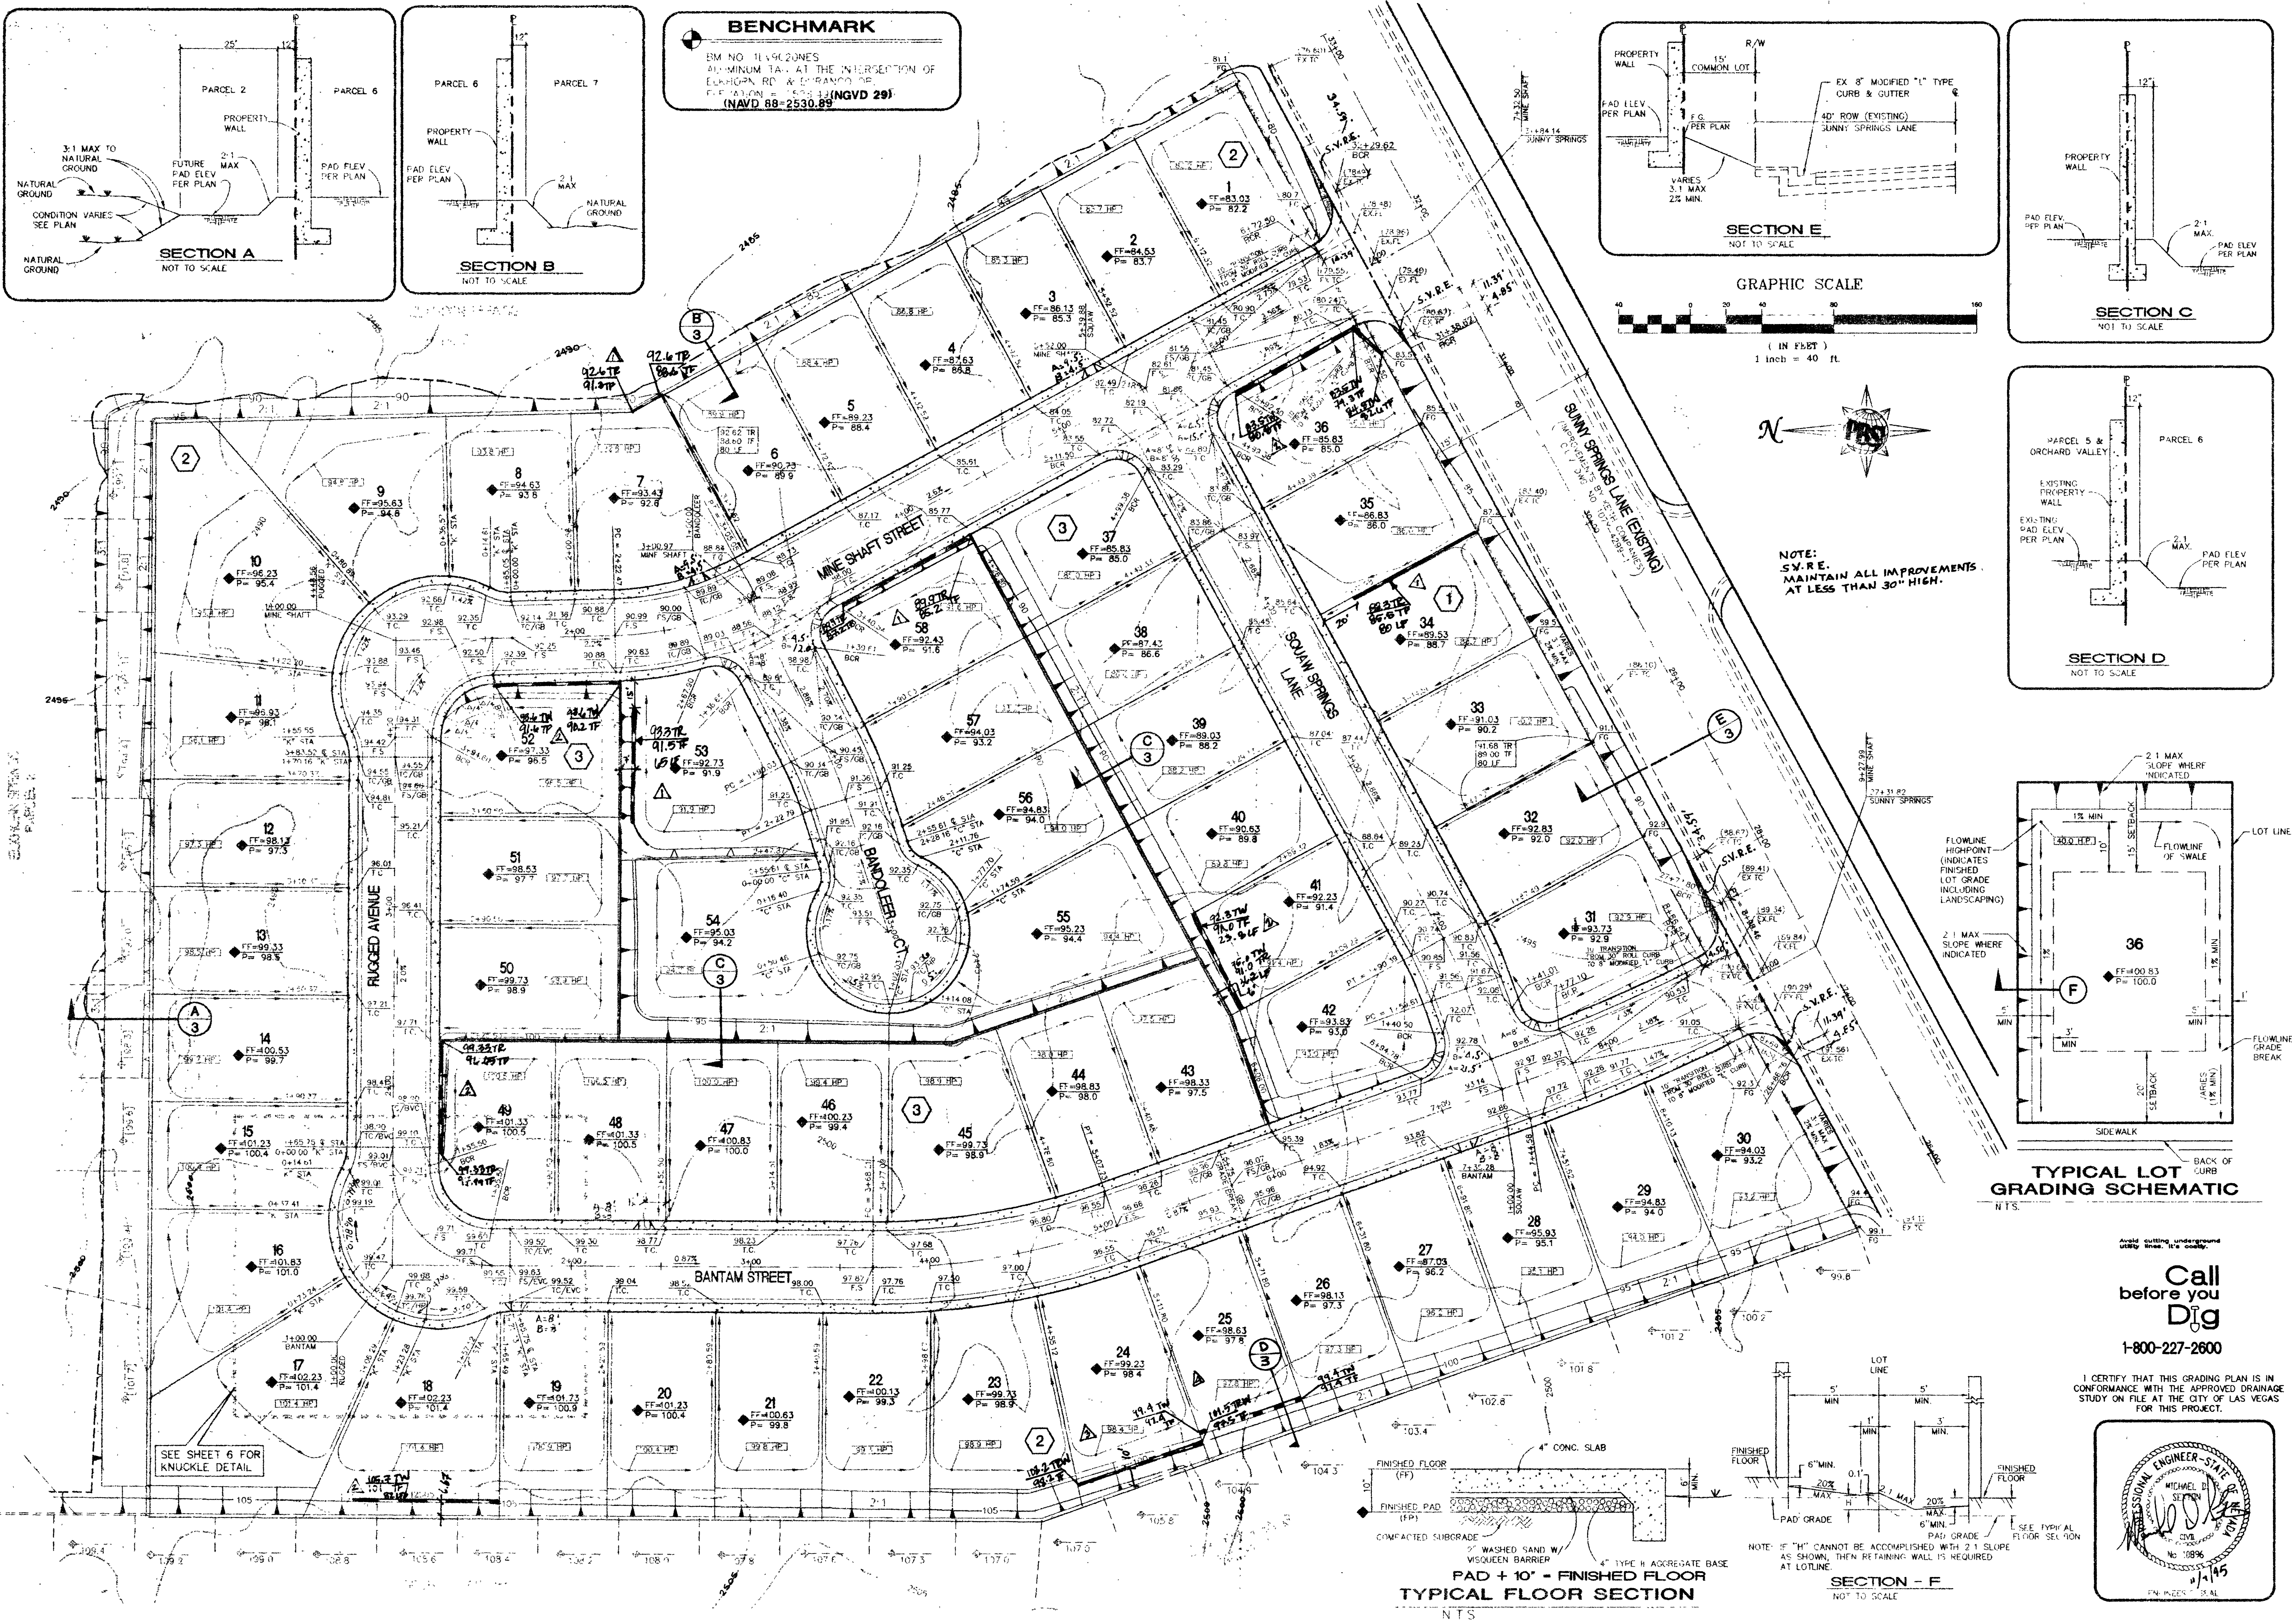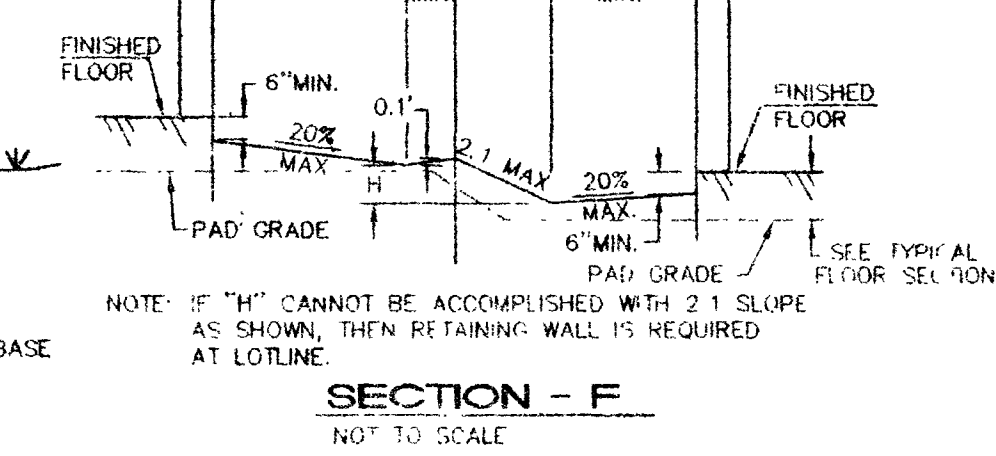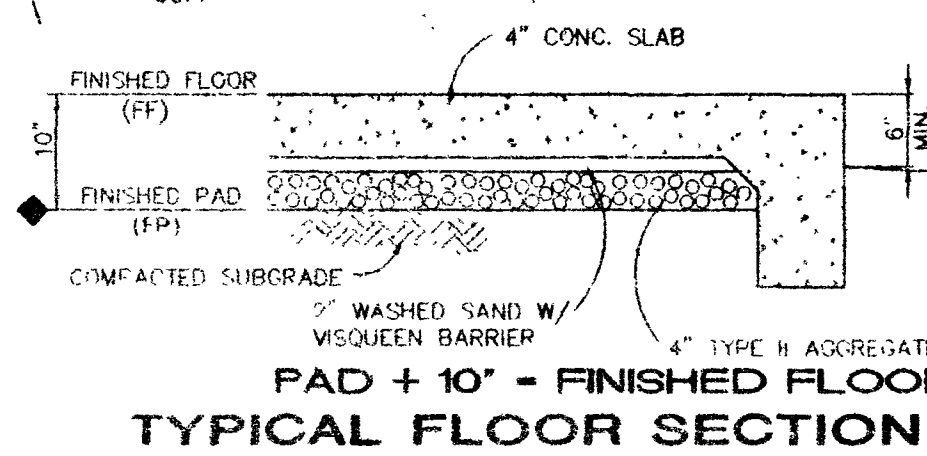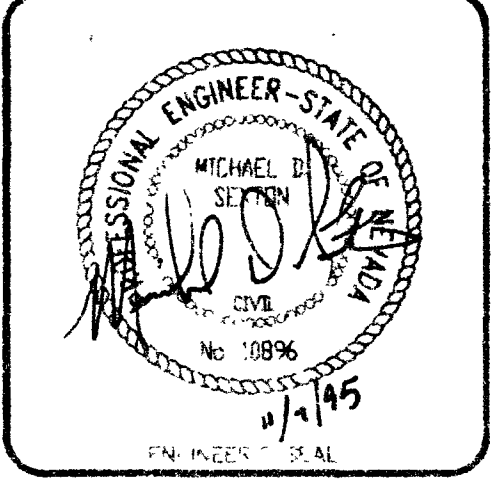

Job Number	Drawn by	Checked by	Date	File No	Revisions	Date	Appr
5848	RAMM	MOS	NOV 18 2008	B48NP			
3 OF 8							

5848-01 P.B.S. & A. RED

1074-4299-6

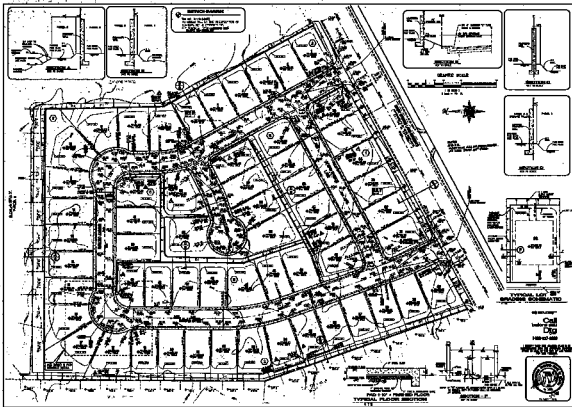

PROJECT NO.	DATE	SCALE	BY	CHECKED
100-1000	10/1/70	1/4" = 1'-0"	J. W. H.	M. S. K.
PROJECT NAME	OWNER	ARCHITECT	ENGINEER	DATE
100-1000	100-1000	100-1000	100-1000	10/1/70
PROJECT NO.	DATE	SCALE	BY	CHECKED
100-1000	10/1/70	1/4" = 1'-0"	J. W. H.	M. S. K.
PROJECT NAME	OWNER	ARCHITECT	ENGINEER	DATE
100-1000	100-1000	100-1000	100-1000	10/1/70