

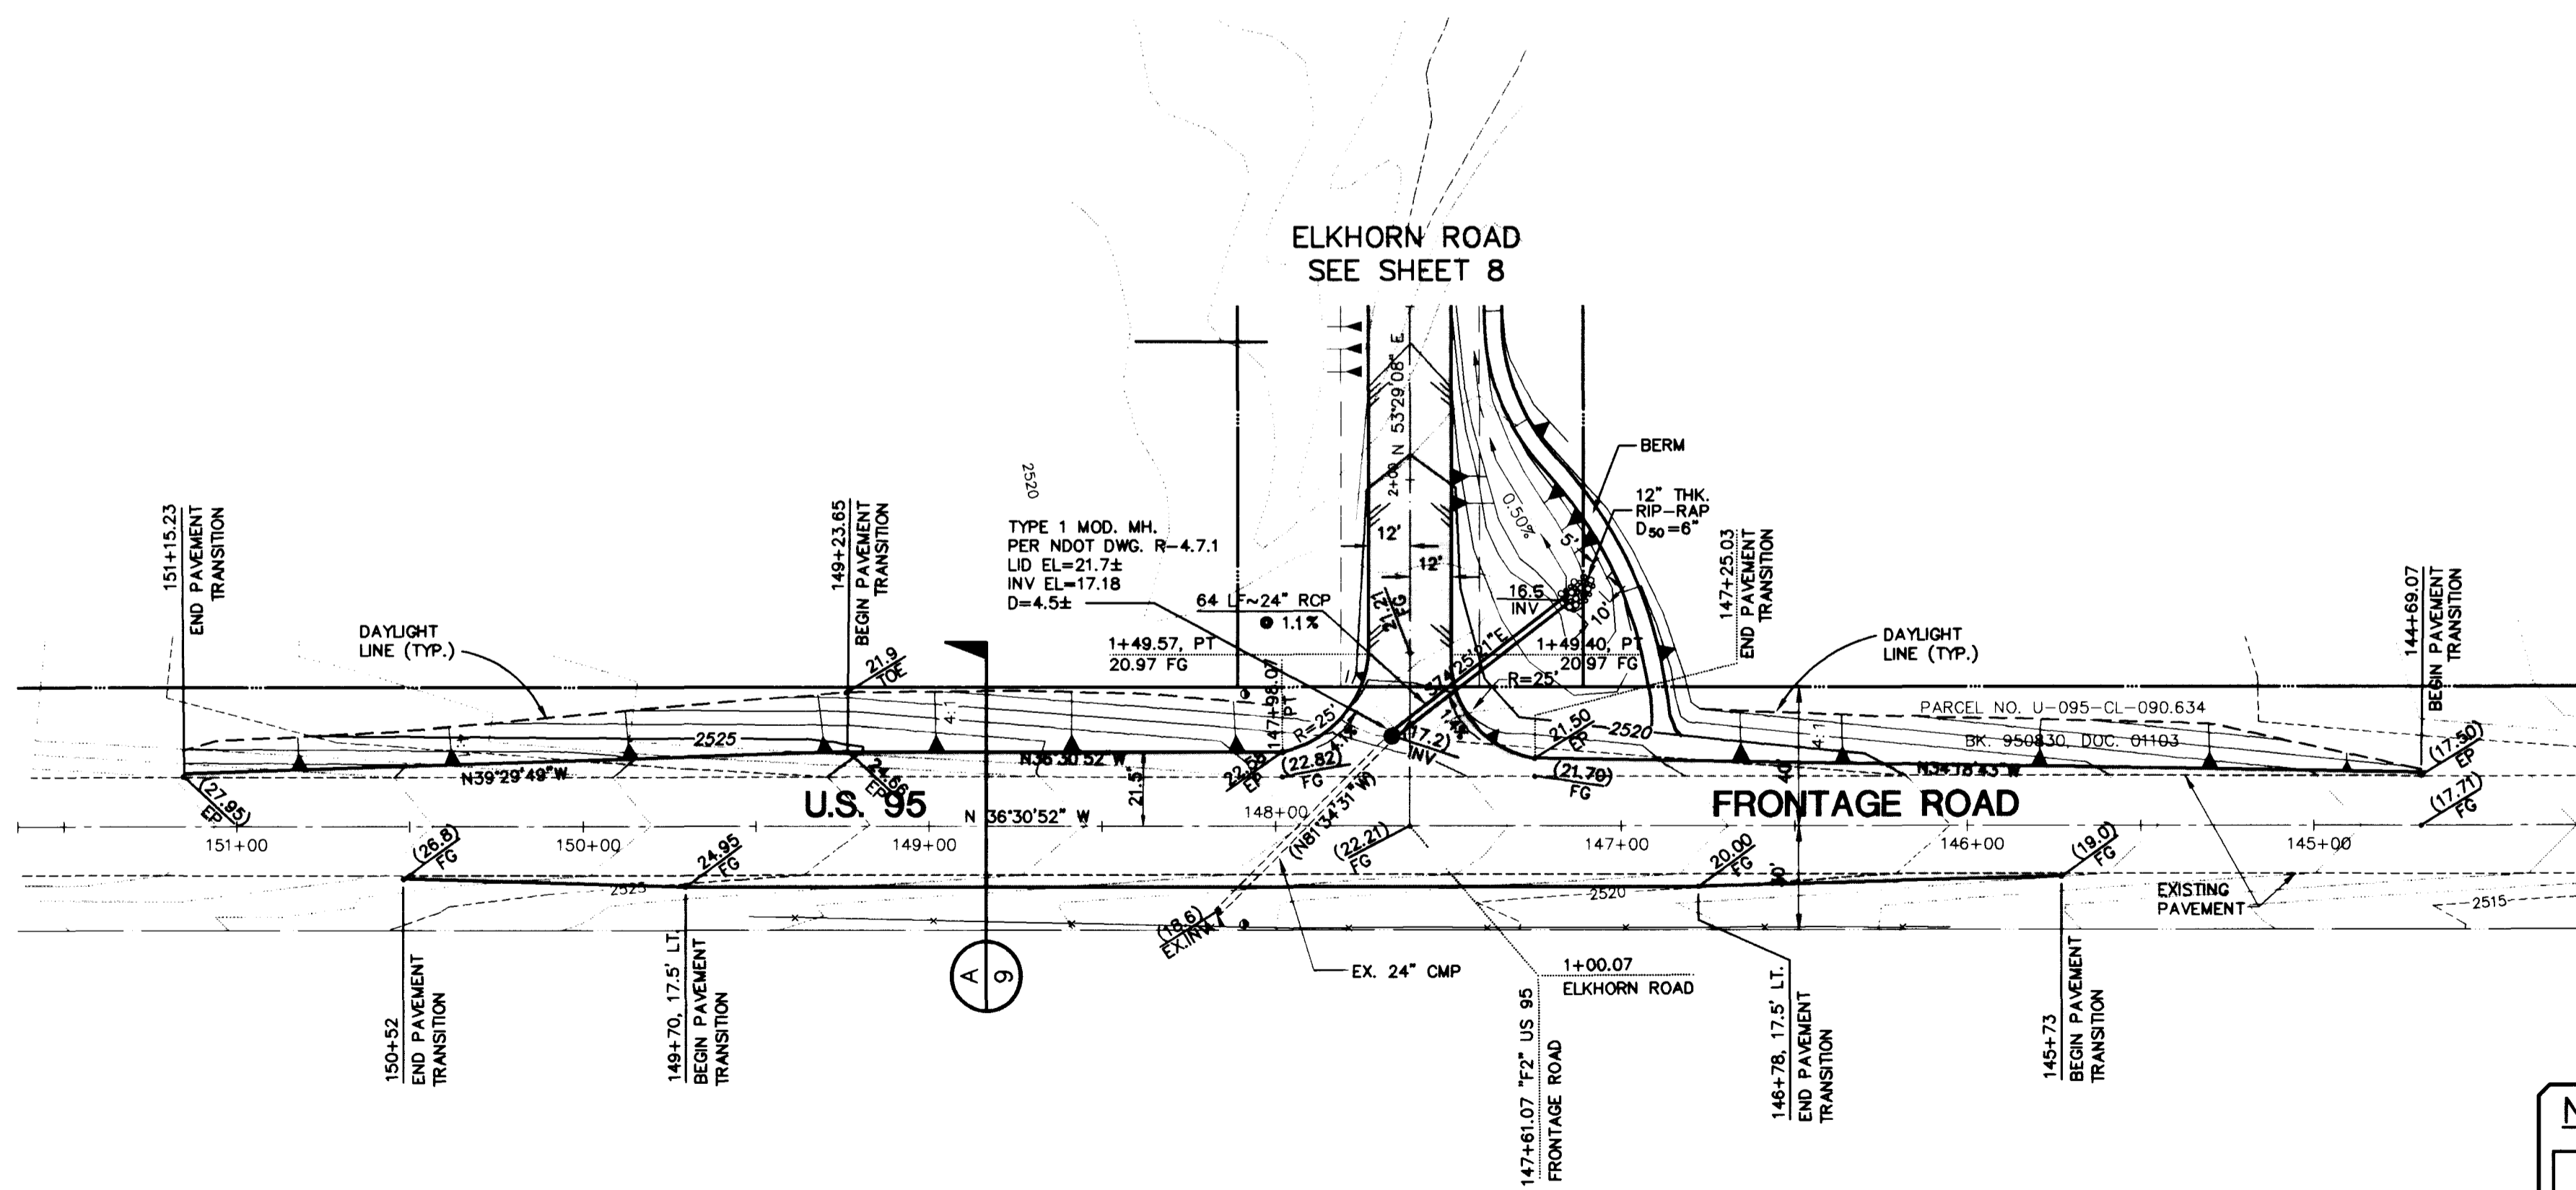
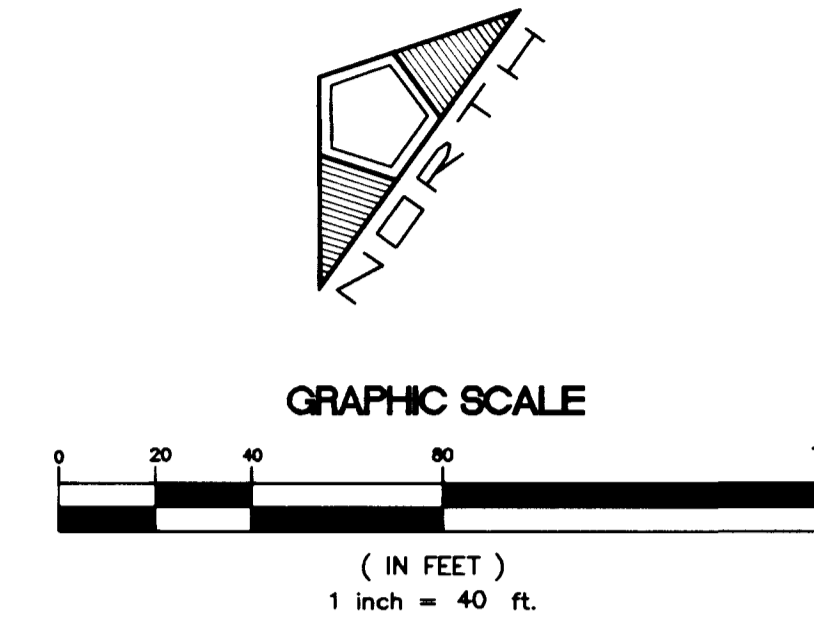


STRIPING PLAN

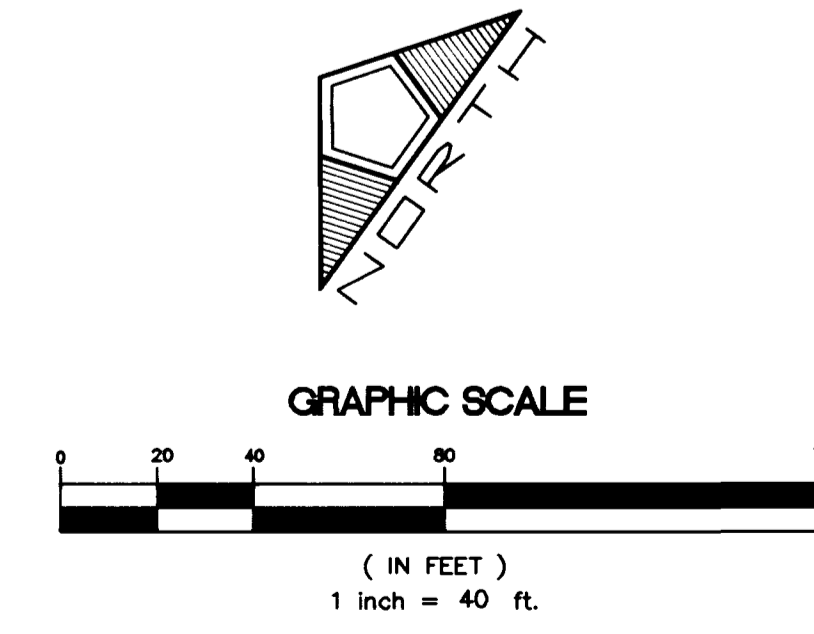

GRADING PLAN

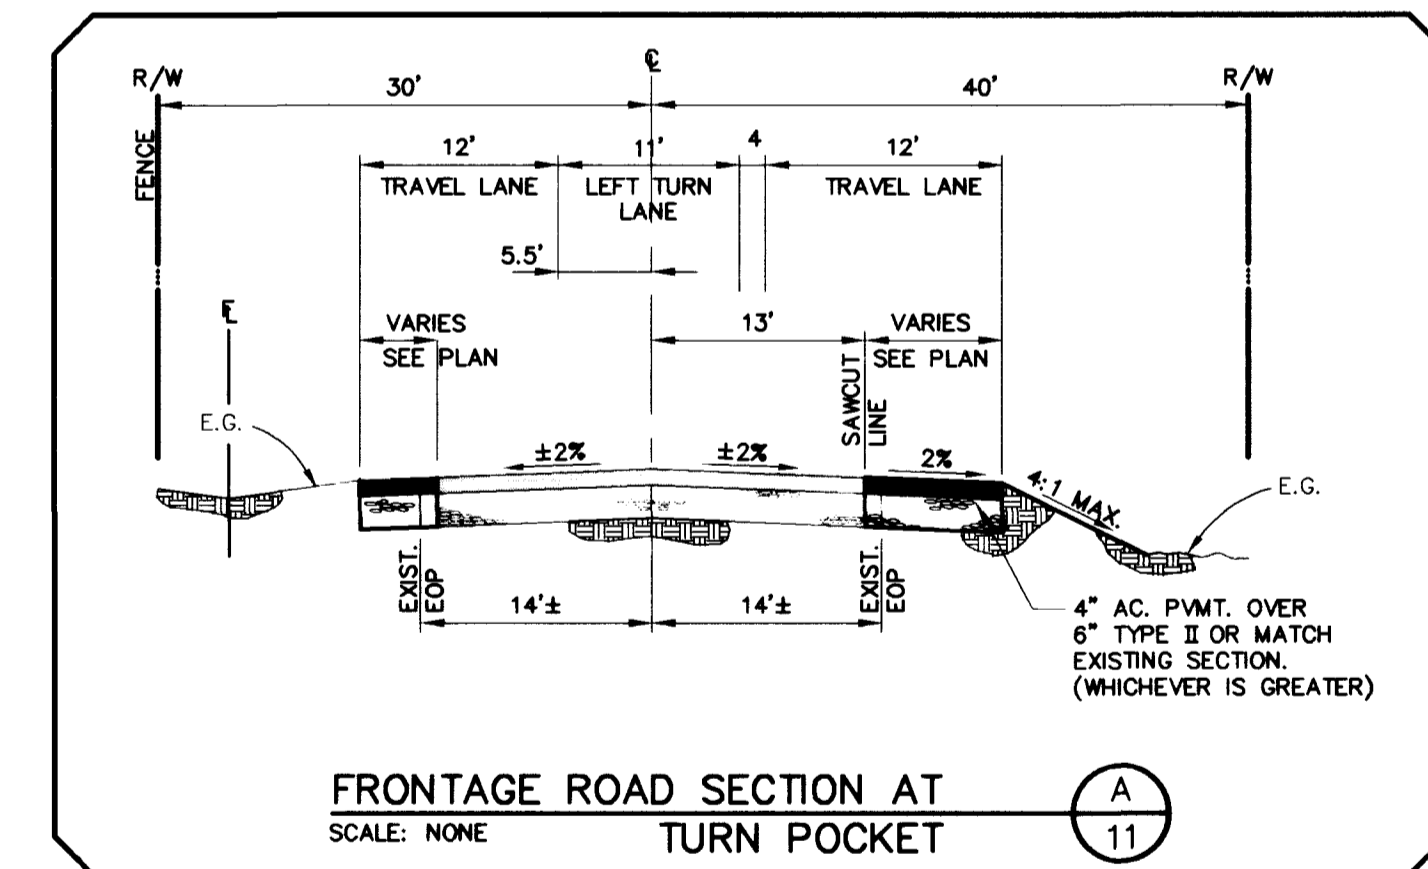

N.D.O.T. IMPROVEMENT LEGEND

[Symbol]	GRADE & CONST. TURN LANES W/ 4" AC. PVMT.
[Symbol]	INSTALL 24" STORM DRAIN LINE
[Symbol]	STRIPING

BENCHMARK
CLV BM # 1 LV90 21 N6
3" BRASS CAP USC & GS BM #13, 3/4 MILE N OF 1 LV9028NNE6,
50' E OF OLD RAILROAD BED
ELEV.= 748.2584 (METERS) 2454.91' (NAVD88)

RECOMMENDED BY: <i>[Signature]</i>	DATE: 7/29/95
DESIGNED BY: LENNARD OROZINSKY	DATE: 7/29/95
CHECKED BY: P. E. # 9200	
JOB NO.: 0141.0006	
SCALE: 1" = 40'	
<p>PENTACORE CIVIL ENGINEERING - LAND SURVEYING - PLANNING CONSULTING 6763 WEST CHARLESTON BOULEVARD LAS VEGAS, NEVADA 89102 (702)258-0115</p>	
<p>EXECUTIVE DEVELOPMENT CORPORATION CIMARRON - ELKHORN ESTATES UNIT 2A GRADING & STRIPING PLAN U.S. 95 FRONTAGE ROAD</p>	
<p>SHEET 9 OF 12</p>	

1072

