


**BENCHMARK**  
 CLV BM # 1 LV90 21 MG  
 3" BRASS CAP USC & GS BM #113, 3/4 MILE N OF 1 LV9028NNE6,  
 50' E OF OLD RAILROAD BED.  
 ELEV. 748.2584 (METERS) 2454.97 (NAVD88)

**APPROVAL NOTE**  
 I CERTIFY THIS GRADING PLAN IS IN CONFORMANCE WITH THE APPROVED DRAINAGE STUDY FOR THIS PROJECT ON FILE AT THE CITY OF LAS VEGAS.  
 Signature: [Signature] Date: 10/21/97

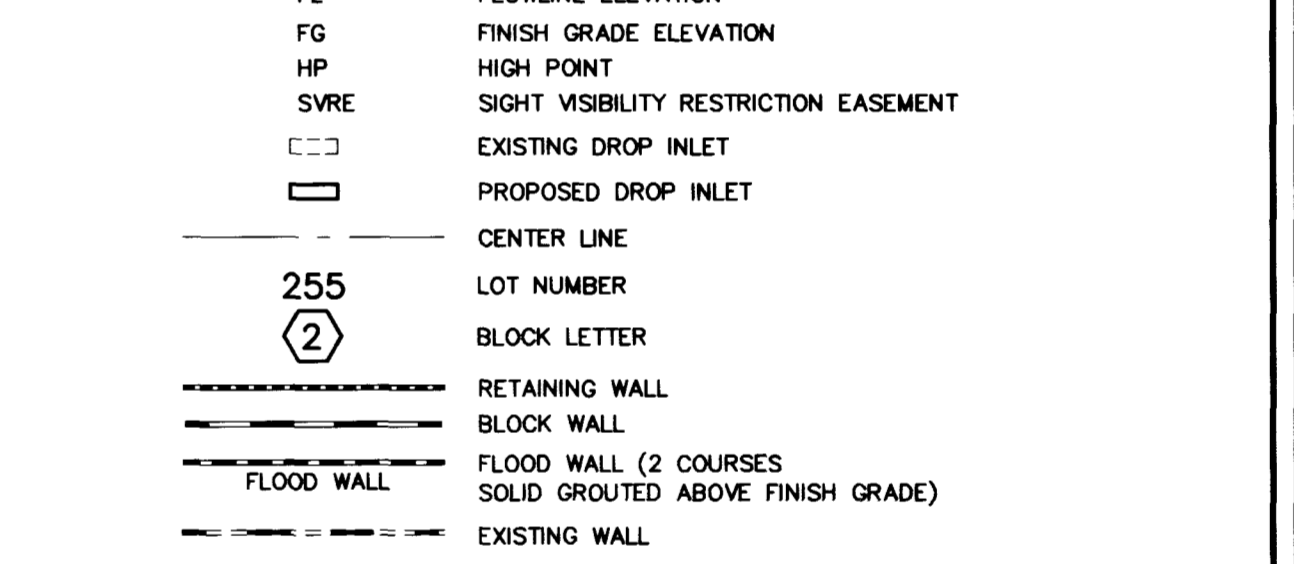

NO.	DESCRIPTION	DATE	APP'D.

DATE: 9/26/97  
 DRAWN BY: [Name]  
 DESIGNED BY: [Name]  
 CHECKED BY: [Name]  
 JOB NO.: 0222.0010  
 SCALE: 1" = 40'

**PENTACORE**  
 CIVIL ENGINEERING • LAND SURVEYING • PLANNING  
 CONSTRUCTION MANAGEMENT • ADA CONSULTING  
 6763 WEST CHARLESTON BOULEVARD  
 LAS VEGAS, NEVADA 89102 (702)258-0115

**EXECUTIVE DEVELOPMENT CORPORATION**  
 ELKHORN - CIMARRON ESTATES UNIT 3A  
 GRADING PLAN

