
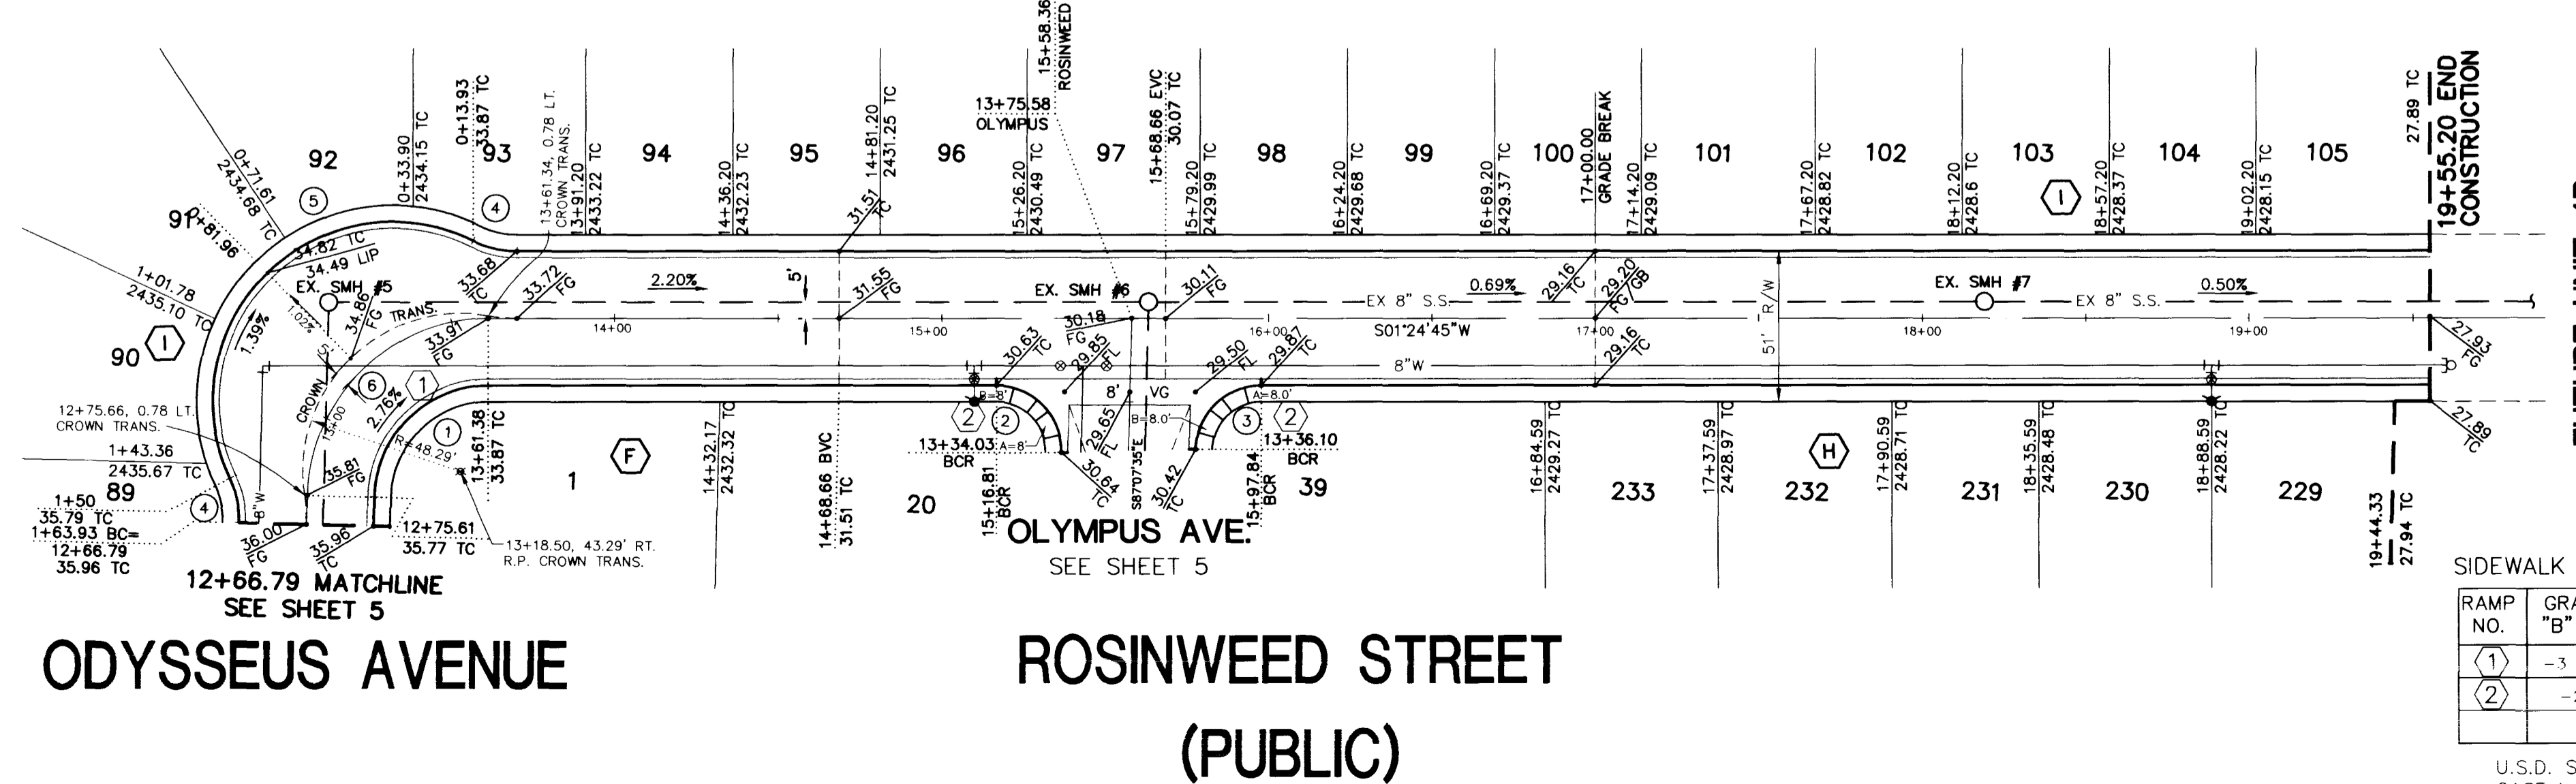
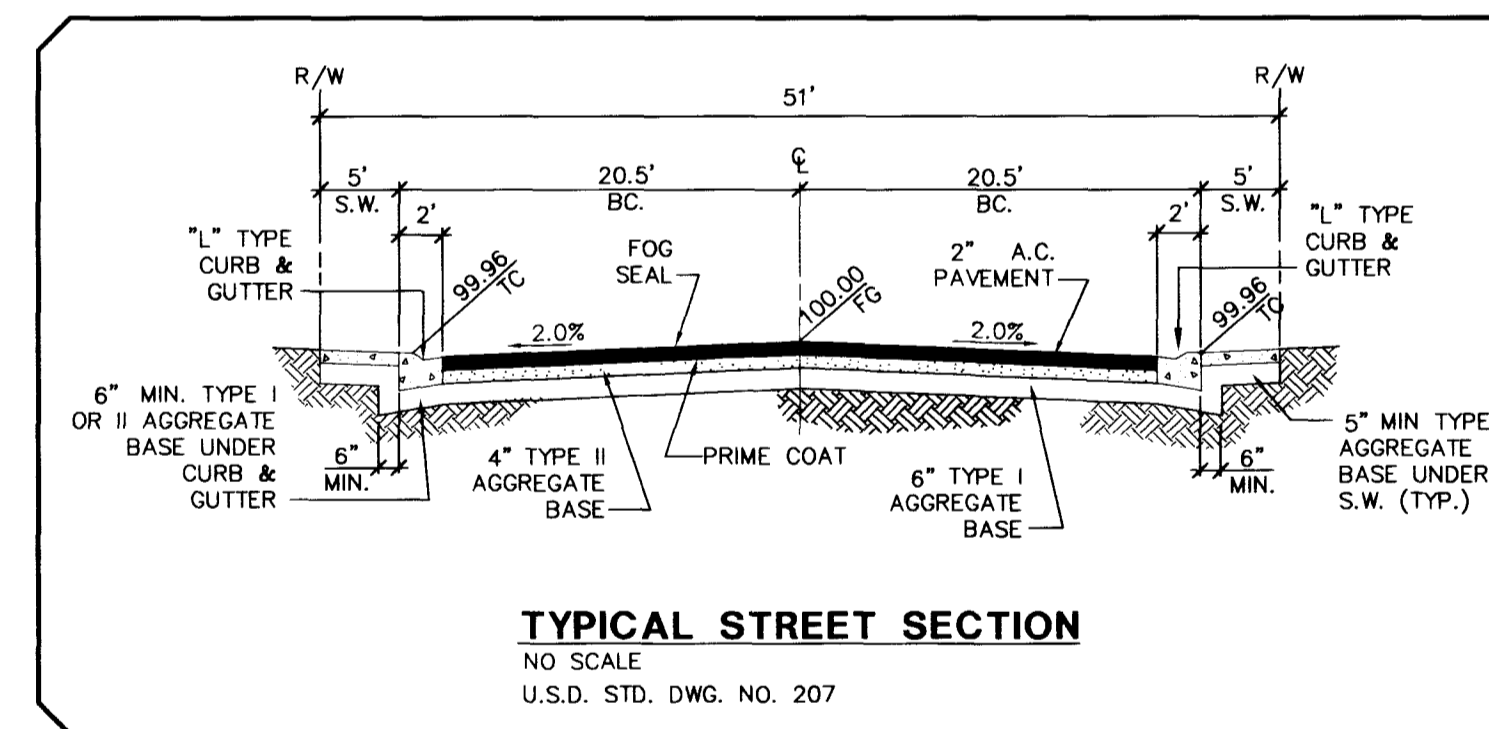


GRAPHIC SCALE

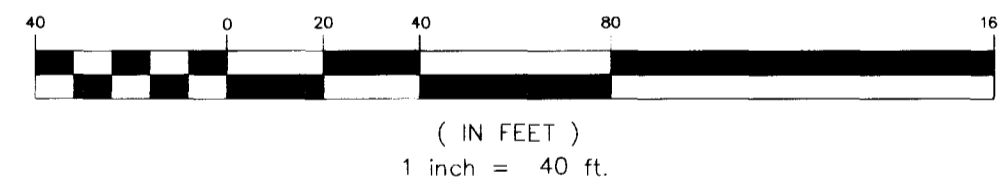

BACK OF CURB & CENTERLINE DATA

CURVE	RADIUS	DELTA	LENGTH	TANGENT
1	35.00'	88°32'21"	54.09'	34.12'
2	20.00'	91°27'39"	31.93'	20.52'
3	20.00'	88°32'21"	30.91'	19.50'
4	30.00'	26°36'17"	13.93'	7.09'
5	55.00'	141°44'54"	136.07'	158.60'
6	55.50'	88°32'21"	85.76'	54.10'

SIDEWALK RAMP TRANSITION TABLE

RAMP NO.	GRADE (%)	"A" (FT) MIN.	"B" (FT) MIN.
(1)	-3 TO -2.01	9.5	4.5
(2)	-2 TO 2	8.0	8.0

BENCHMARK
 CIVL BM # 1 LV90 21 N6
 3" BRASS CAP USC & GS BM #13, 3/4 MILE N OF 1 LV9028NNE6,
 50' E OF OLD RAILROAD BED.
 ELEV. = 748.2584 (METERS) 2454.91' (NAVD88)

EXECUTIVE DEVELOPMENT CORPORATION
 ELKHORN - CIMARRON ESTATES UNIT 3B
 ROSINWEED STREET
 PLAN AND PROFILE

PENTACORE
 CIVIL ENGINEERING • LAND SURVEYING • PLANNING
 CONSTRUCTION MANAGEMENT • ADA CONSULTING
 6763 WEST CHARLESTON BOULEVARD
 LAS VEGAS, NEVADA 89102 (702)258-0115

DATE: 10/2/97
 DRAWN BY: [Signature]
 CHECKED BY: [Signature]
 JOB NO.: 0141.0006
 SCALE: 1" = 40'

NO. DESCRIPTION DATE APP'D.

SHEET **6** OF 8

1074-4498-38

0: 1022210010.UNIT3B(P)PR02 Mon Oct 20 11:24:33 1997 J. HIPSCHLER

PR02 DISK #

6040

