



PROJECT VICINITY
SEE AREA MAP

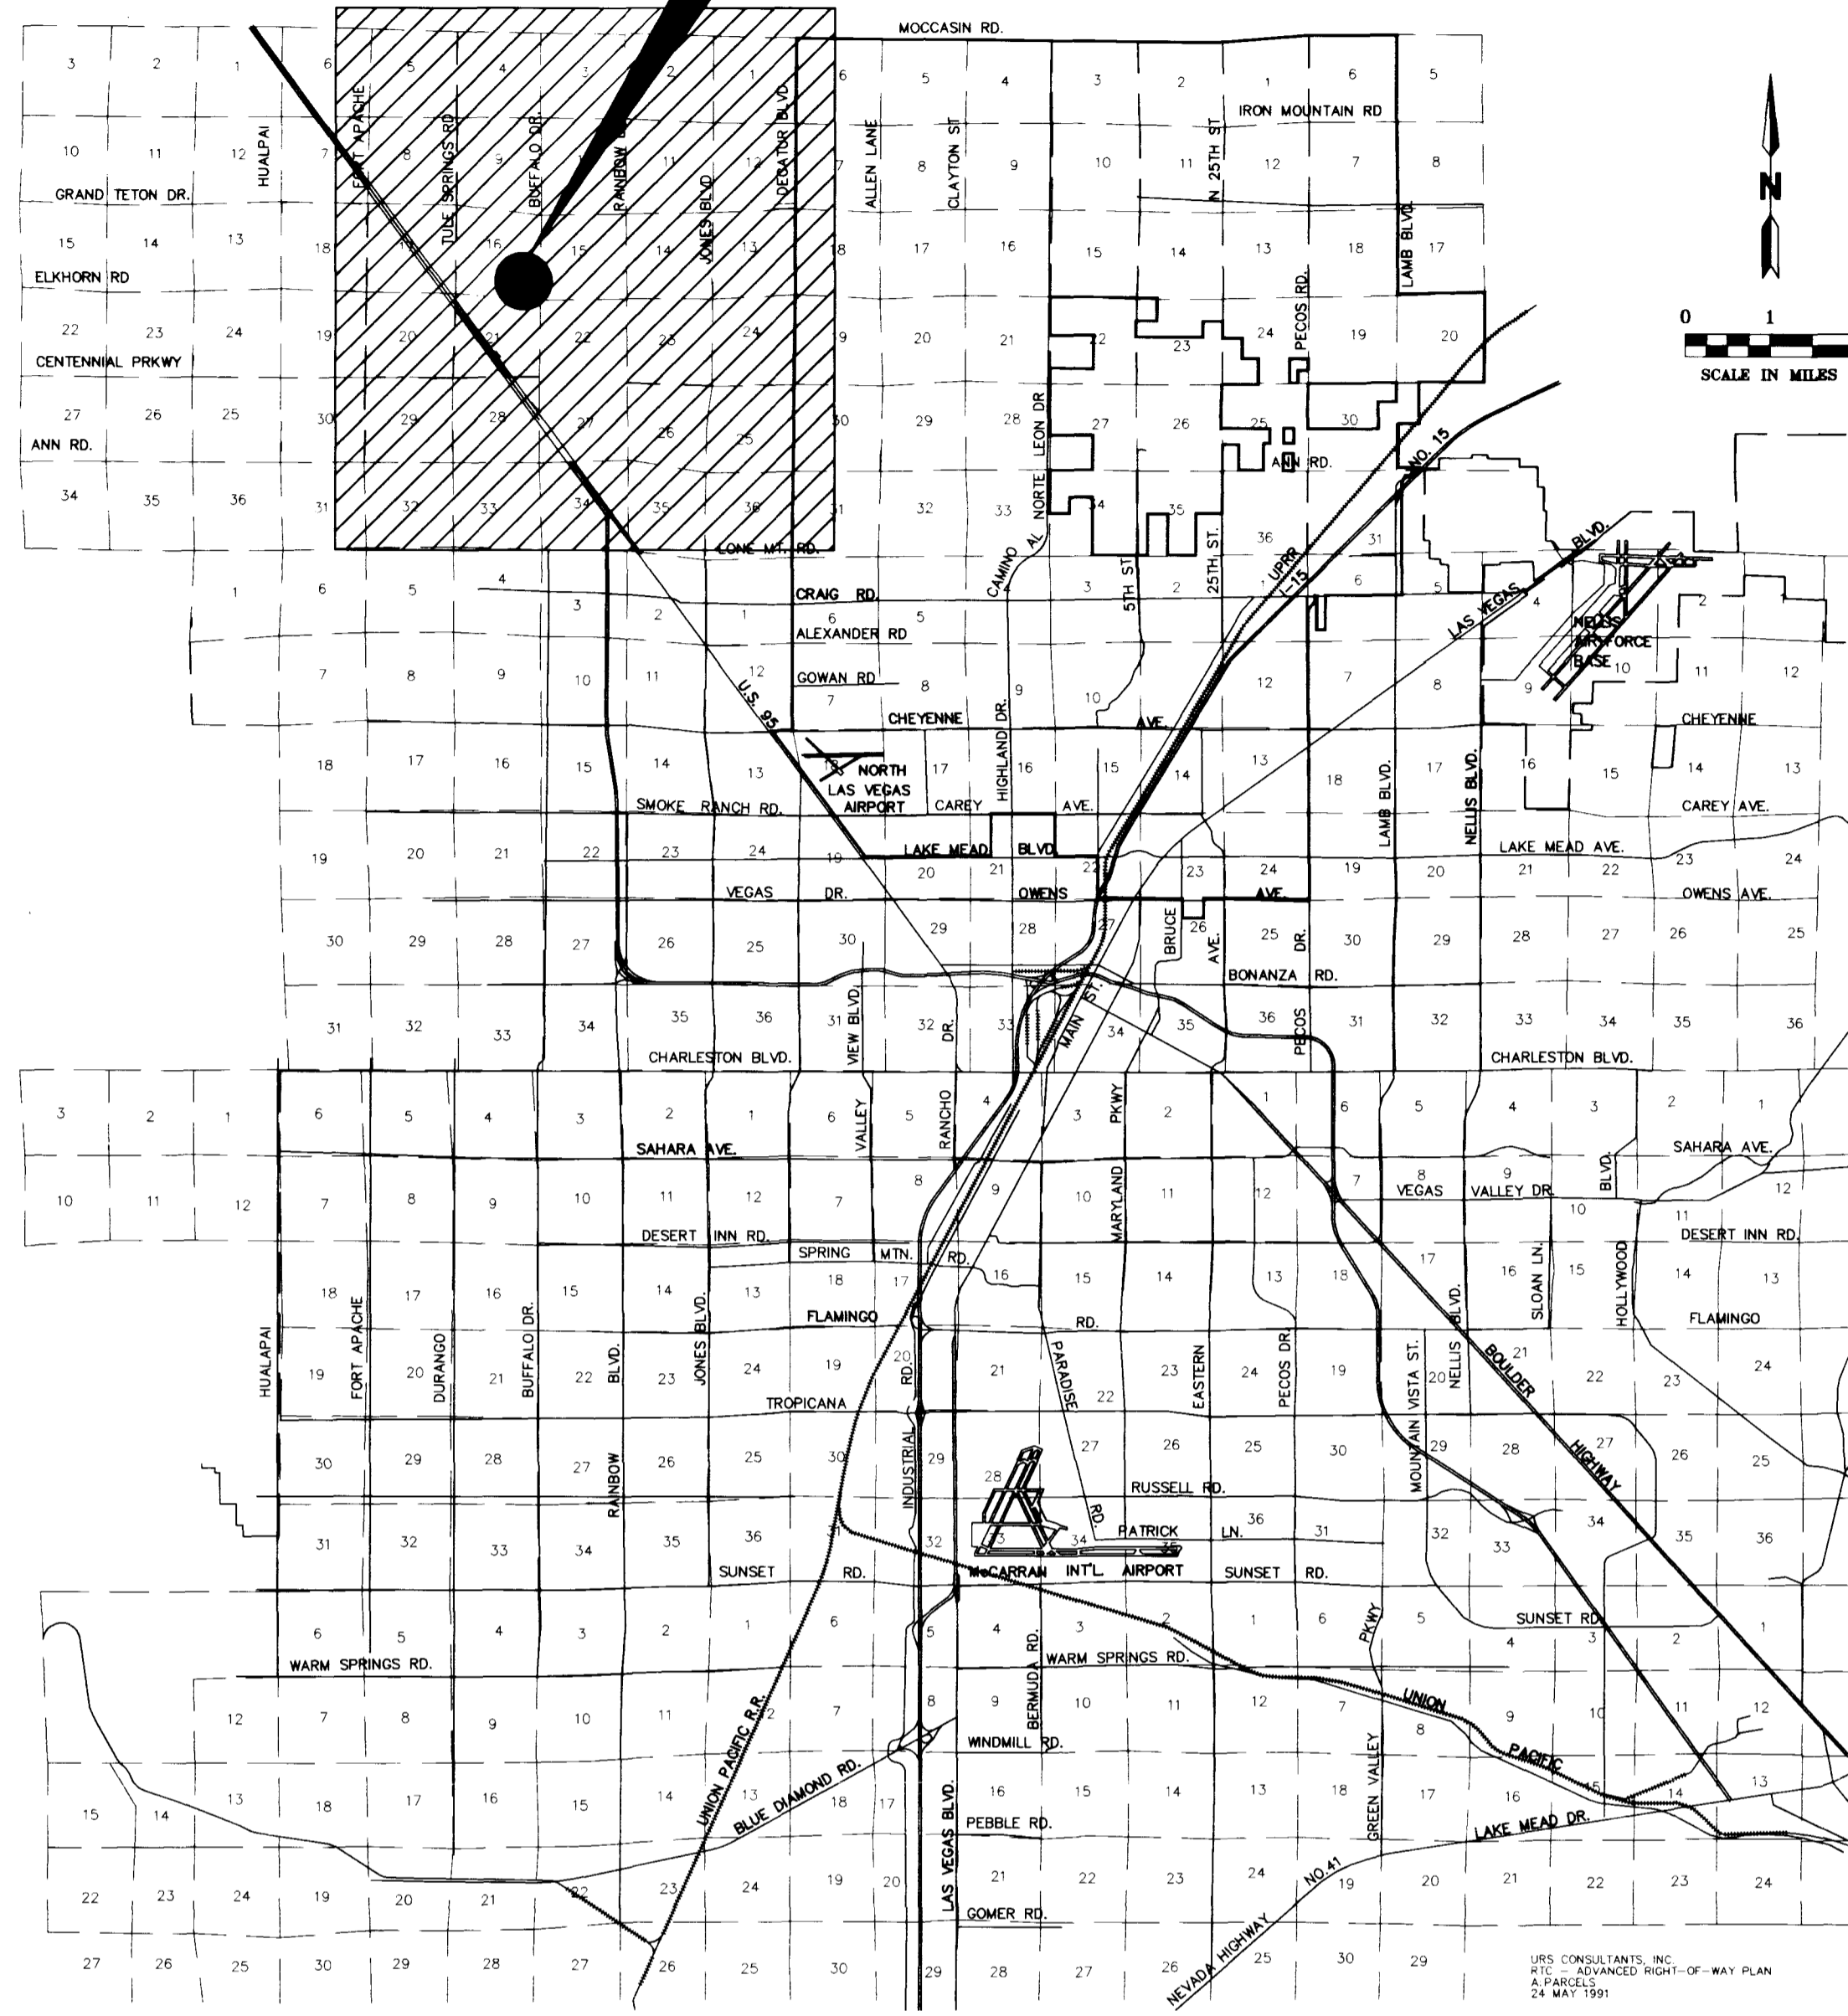

LOCATION MAP
SCALE: NONE

SHEET INDEX

SHEET #	SHEET	DESCRIPTION
1	C1	TITLE SHEET
2	C2	VICINITY MAP
3	C3	GENERAL NOTES
4	C4	QUANTITIES AND SCHEDULES
5	C5	MASTER UTILITY PLAN1 NORTH HALF
6	C6	MASTER UTILITY PLAN 2 SOUTH HALF
7	G1	GRADING PLAN 1 NORTH HALF
8	G2	GRADING PLAN 2 SOUTH HALF
9	S1	STREET PLAN AND PROFILE EAGLE TALON WAY STA 19+12.73 TO 28+51.12
10	S2	STREET PLAN AND PROFILE FALCONWING AVENUE STA 18+59.09 TO 25+86.93
11	S3	STREET PLAN AND PROFILE EAGLE CREST STREET STA 10+00.00 TO 17+34.83
12	S4	STREET PLAN AND PROFILE HAWK HAVEN STREET STA 10+00.00 TO 17+09.77
13	S5	STREET PLAN AND PROFILE ROBINS ROOST STREET STA 10+00.00 TO 16+38.83
14	S6	STREET PLAN AND PROFILE TEALWOOD STREET STA 10+00.00 TO 17+36.06
15	DE1	MISCELLANEOUS DETAILS

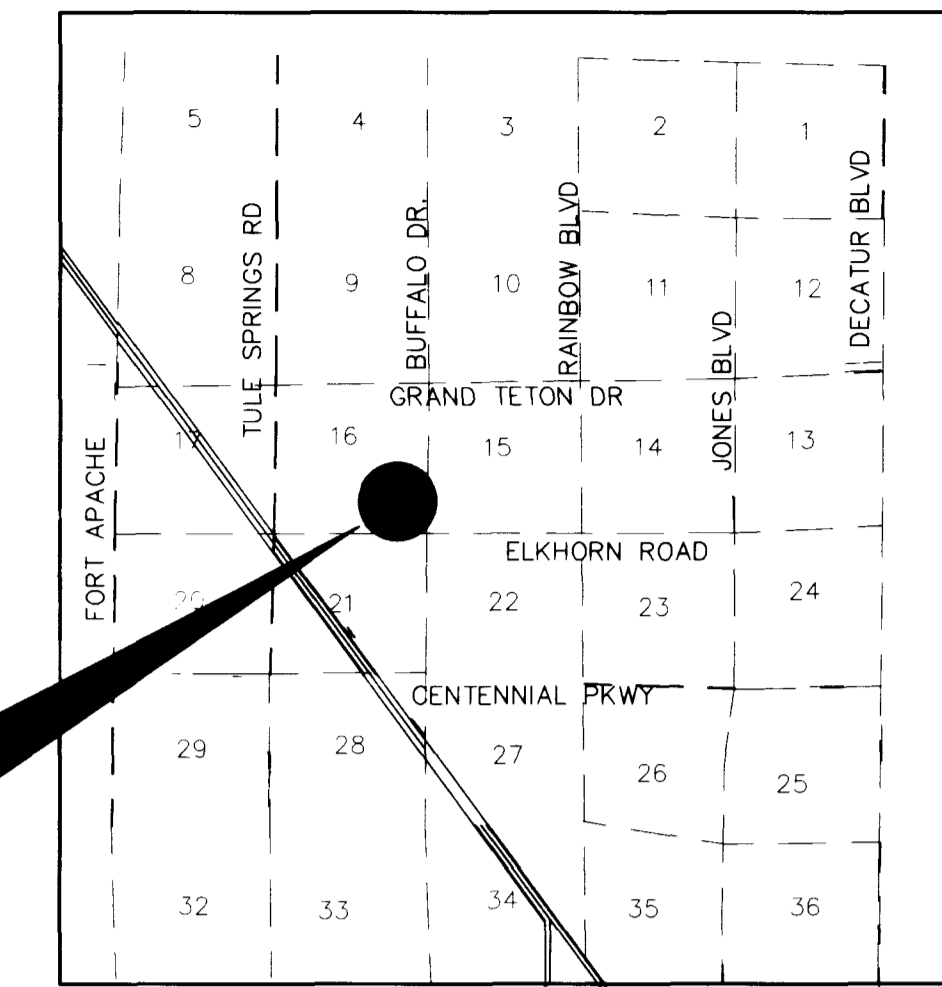


AREA MAP
SCALE: NONE



KEY MAP
SCALE: NONE

PROJECT BOUNDARY

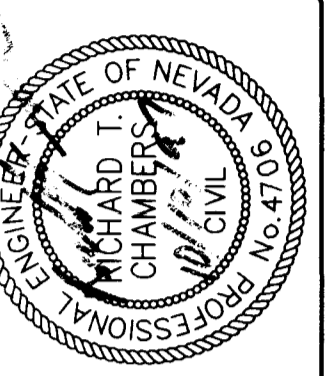

RHODES ENGINEERING SERVICES
LAND PLANNING • ENGINEERING • SURVEYING
4630 SOUTH ARVILLE, SUITE A
LAS VEGAS, NEVADA 89103
(702) 873-5538

EAGLE HEIGHTS AT ELKHORN SPRINGS
VICINITY MAP

TITLE: _____
PROJECT: _____
JOB NO.: _____
DWG NO.: _____
SCALE: NONE
DATE: 7/21/97
DESIGN BY: D.I.V.
SHT NO.: **C2**
2 OF 15 SHEETS

97-015

6960

1074-4533

