



PROFILE
SCALE: HORIZ. 1" = 40'
VERT. 1" = 4'

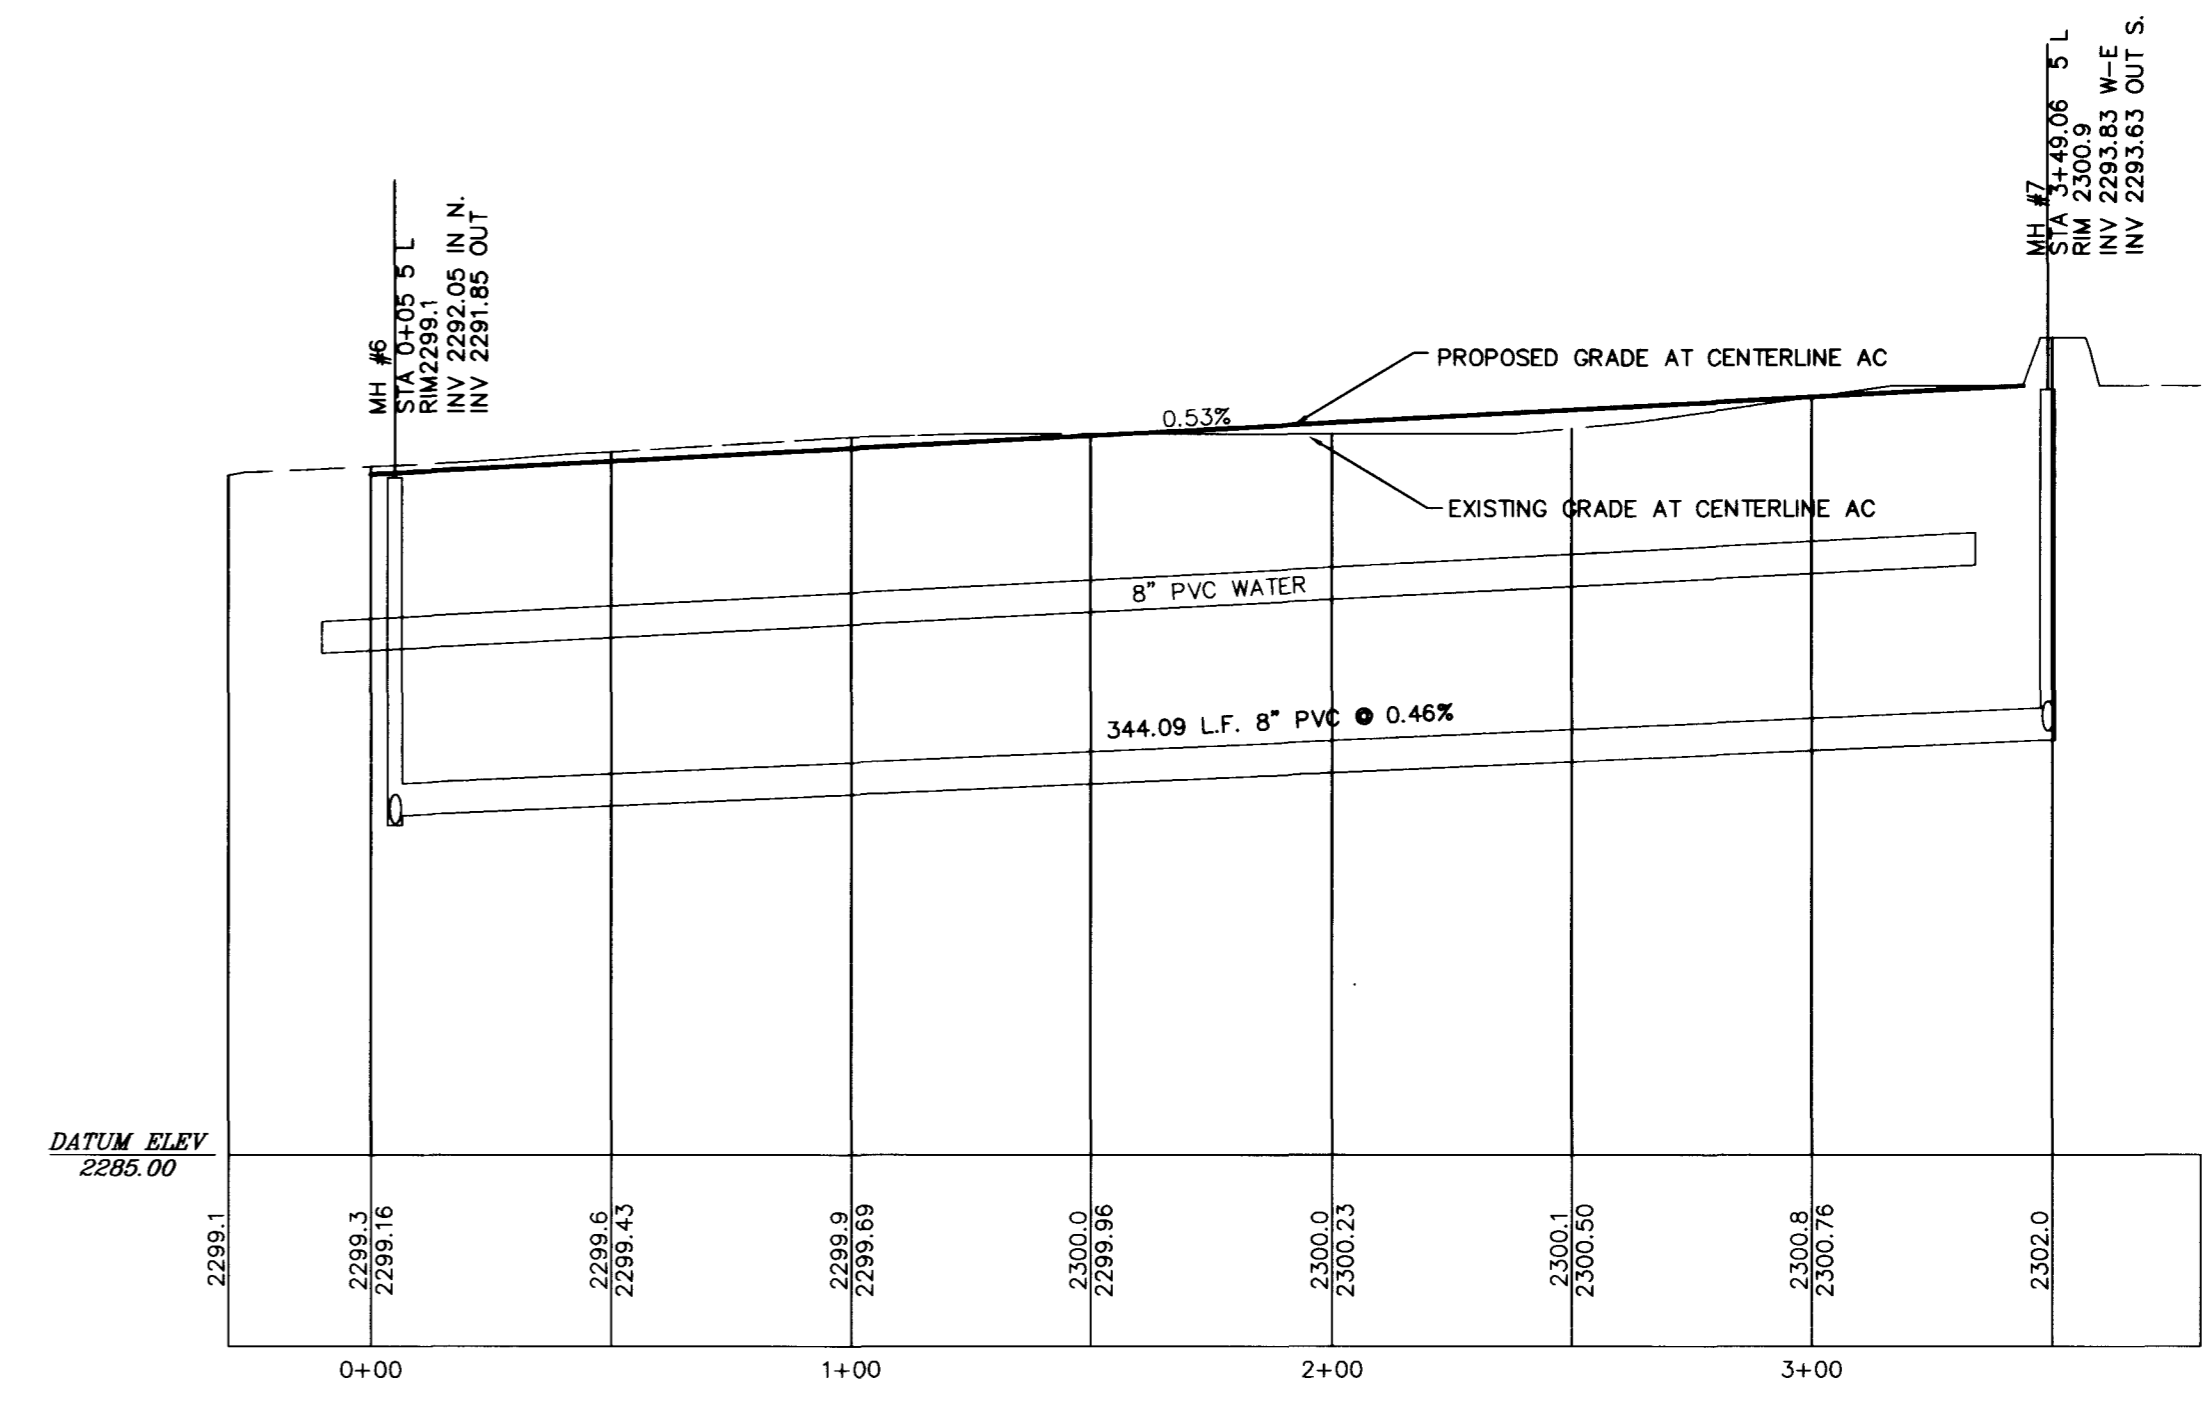


PROFILE
SCALE: HORIZ. 1" = 40'
VERT. 1" = 4'



NOTE:
ALL STATIONS ARE REFERENCED TO CENTERLINE OF PRIVATE STREET, NOT CENTERLINE OF AC. ALL GRADES SHOWN IN PROFILE ARE REFERENCED TO CENTERLINE OF AC (CROWN LINE) AT THAT STATION. SEE TYPICAL SECTION

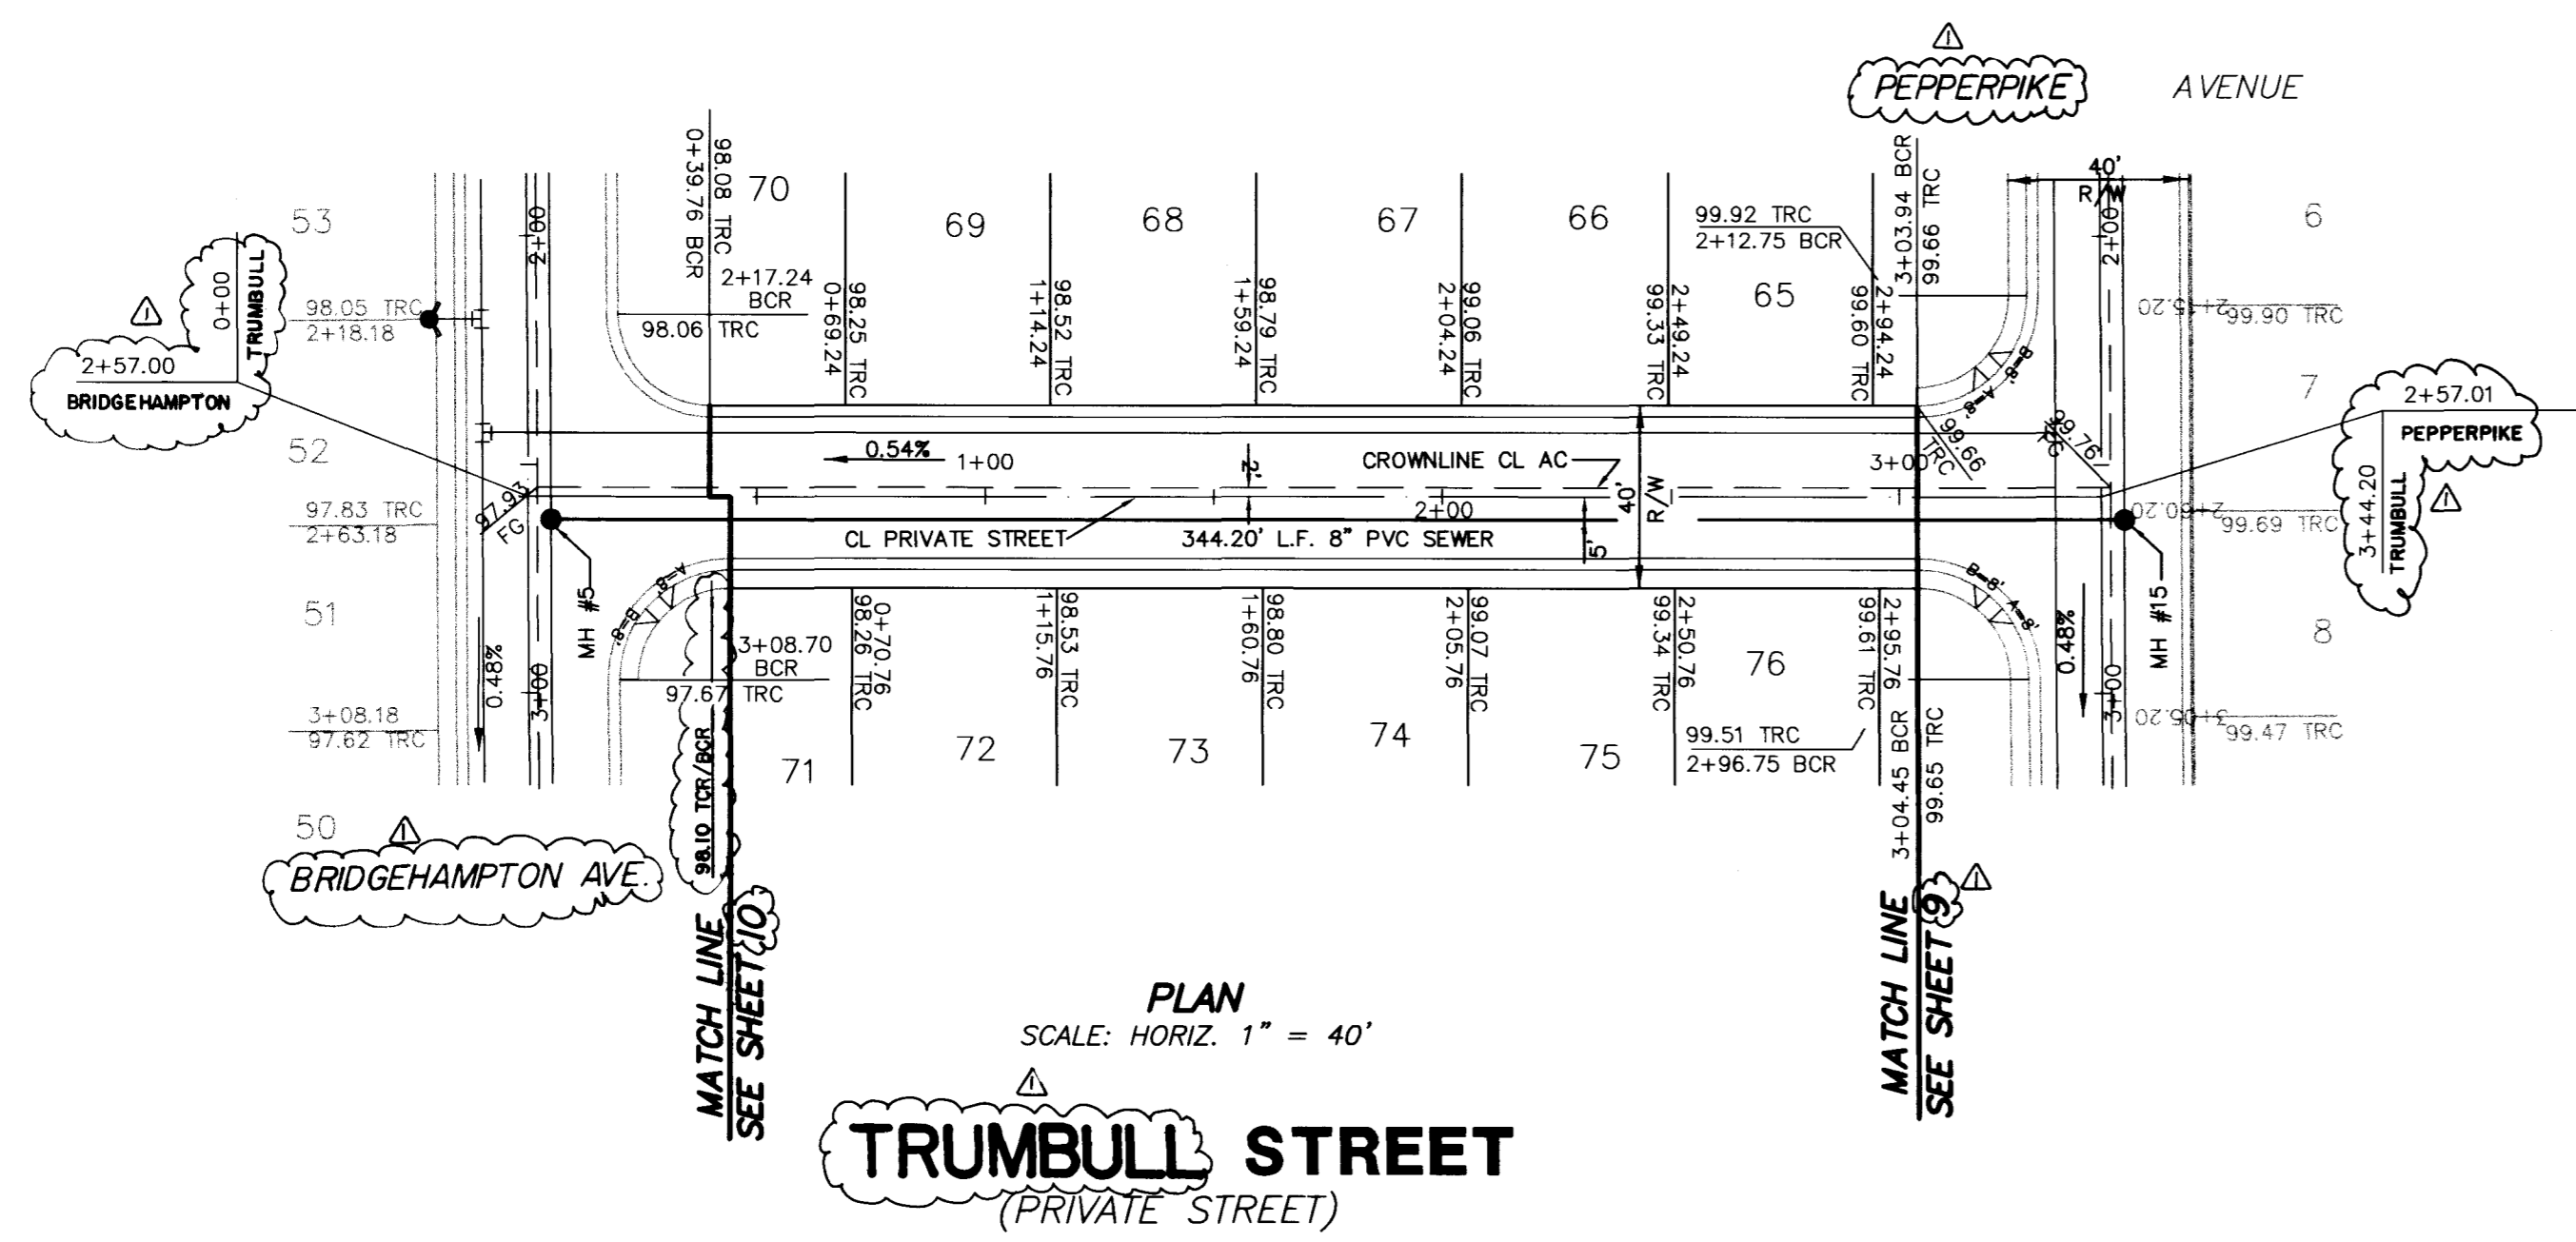

PLAN
SCALE: HORIZ. 1" = 40'
TRUMBULL STREET
(PRIVATE STREET)

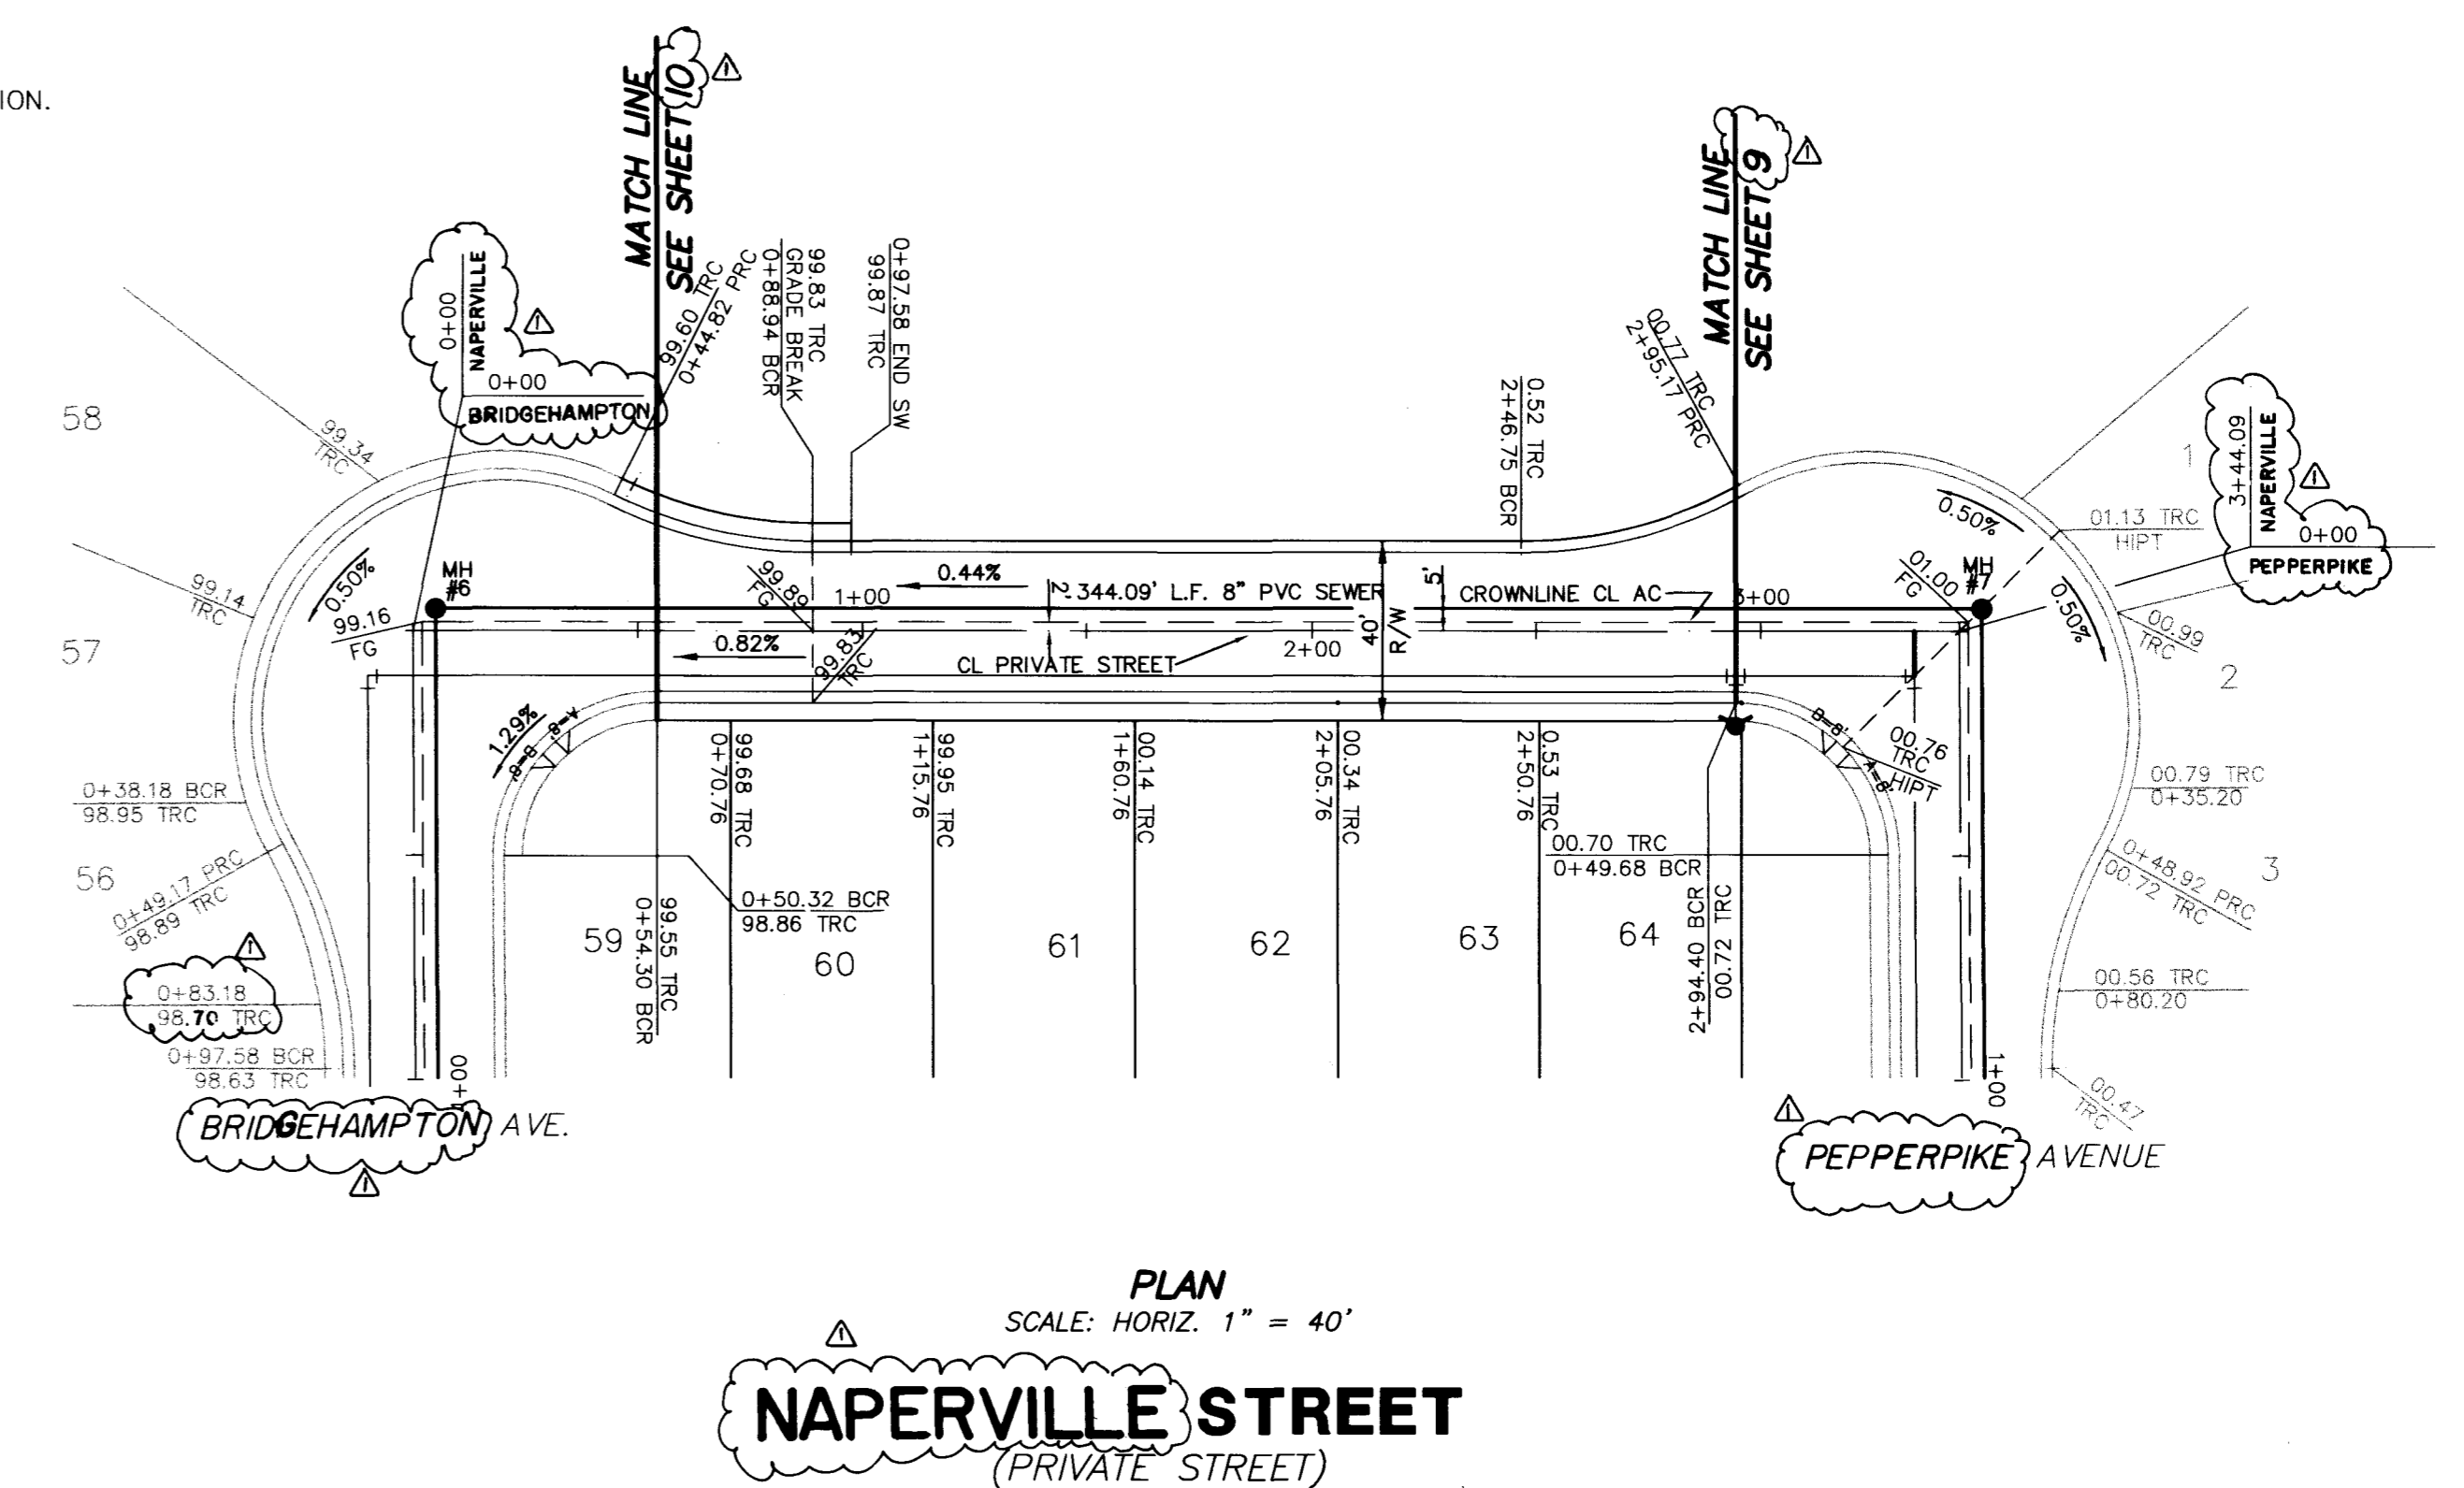

PLAN
SCALE: HORIZ. 1" = 40'
NAPERVILLE STREET
(PRIVATE STREET)

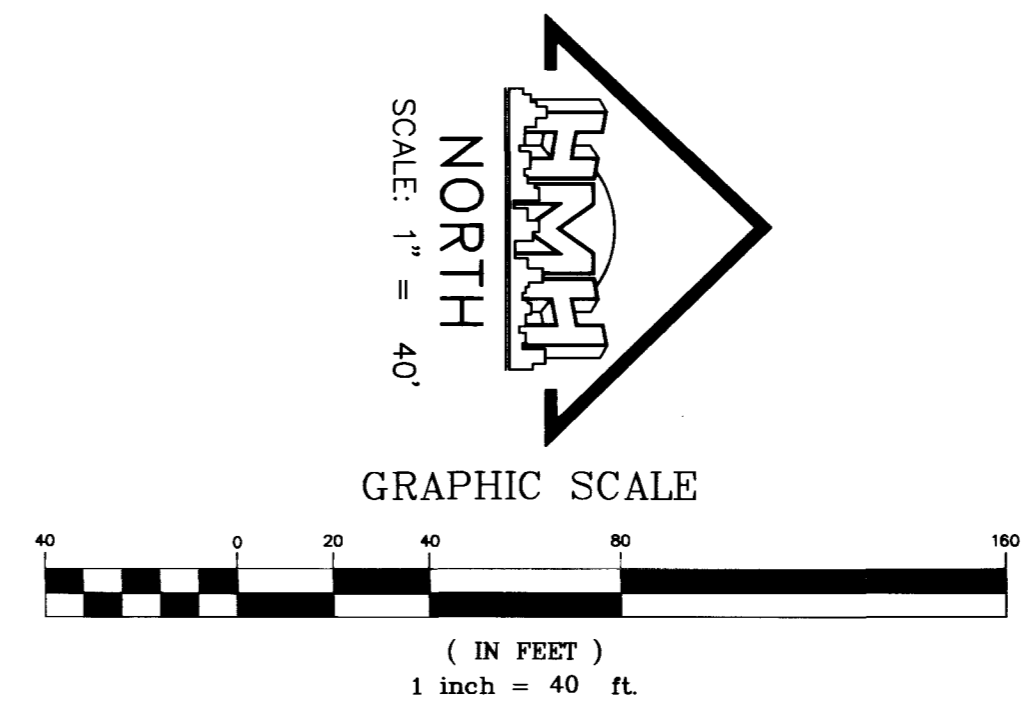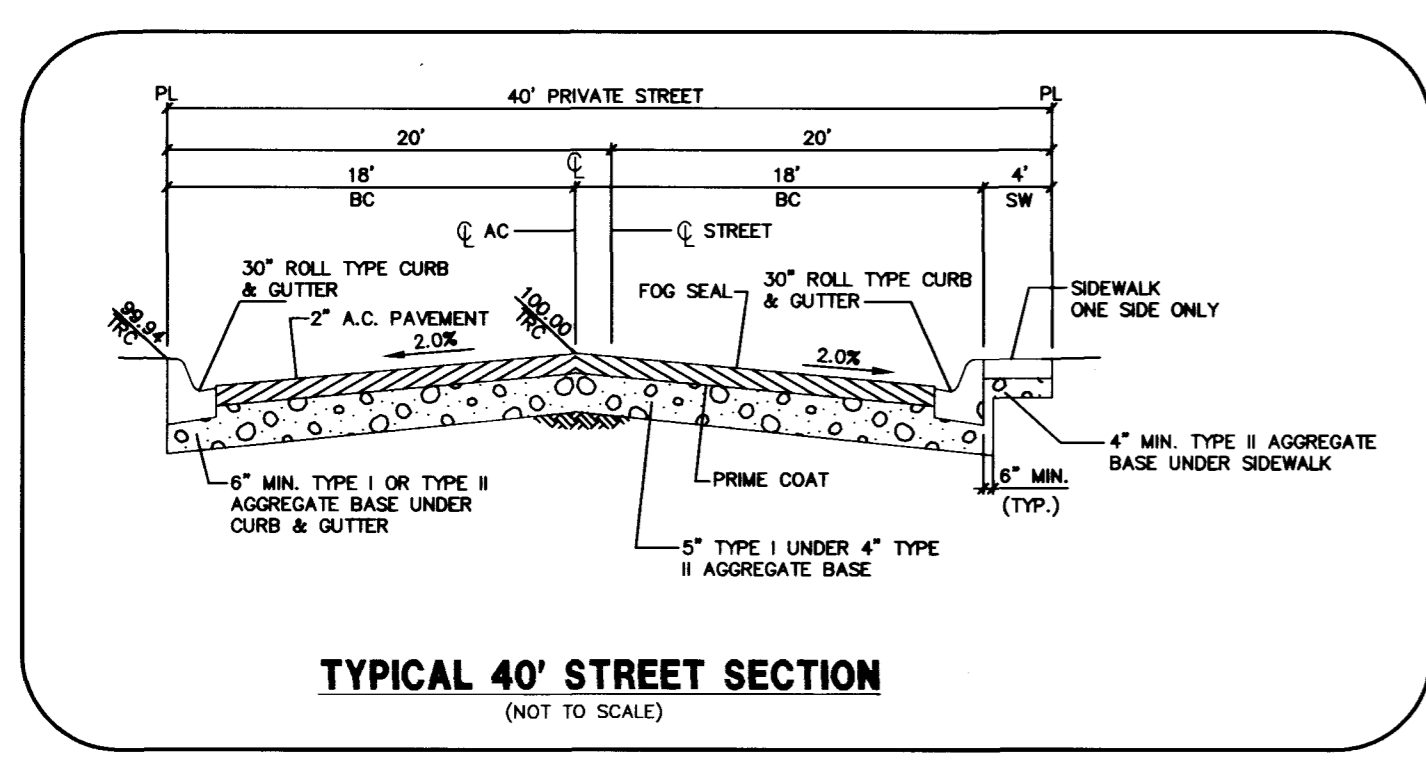

BENCHMARK
CITY OF LAS VEGAS VERTICAL CONTROL #38-1LV90-36N4
RIVET AND PLATE IN SOUTH TOP OF CURB, ANN ROAD AT CURB ANGLE POINT, 1530' EAST OF CALVERTS STREET.
NAVD88 DATUM ELEVATION: 696.2262 METERS (2284.20 FEET)

REV	DATE	DESCRIPTION
1	5/28/20	REPLACE ST. NAMES AND CORRELATIONS


DATE: 6-17-20

8080 WEST SAHARA-SUITE D
LAS VEGAS, NEVADA 89117
PHONE: (702) 256-7850
FAX: (702) 256-1710


HMM
ENGINEERING & SURVEYING, INC.

PULTE HOMES ESTATES SOUTH UNIT 1
EAGLE CREEK ESTATES SOUTH UNIT 1
PLAN AND PROFILE (NAPERVILLE & TRUMBULL)

SHEET
11
OF 13 SHEETS

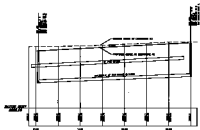


ELEVATION

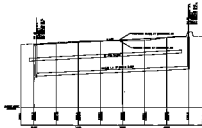


ELEVATION

SECTION THROUGH BRIDGE
 1. SHOWS POSITION OF BRIDGE
 2. SHOWS POSITION OF BRIDGE
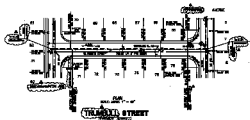

TRAMMELL STREET

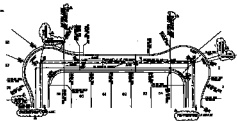

NAPERVILLE STREET



SECTION OF BRIDGE PIER



NOTES:
 1. ALL DIMENSIONS ARE IN FEET AND INCHES.
 2. ALL DIMENSIONS ARE TO CENTERLINE UNLESS OTHERWISE SPECIFIED.
 3. ALL DIMENSIONS ARE TO CENTERLINE UNLESS OTHERWISE SPECIFIED.