



PROFILE
SCALE: HORIZ. 1" = 40'
VERT. 1" = 4'


NOTE:
ALL STATIONS ARE REFERENCED TO CENTERLINE OF PRIVATE STREET. NOT CENTERLINE OF AC.
ALL GRADES SHOWN IN PROFILE ARE REFERENCED TO CENTERLINE OF AC (CROWN LINE) AT THAT STATION.
SEE TYPICAL SECTION

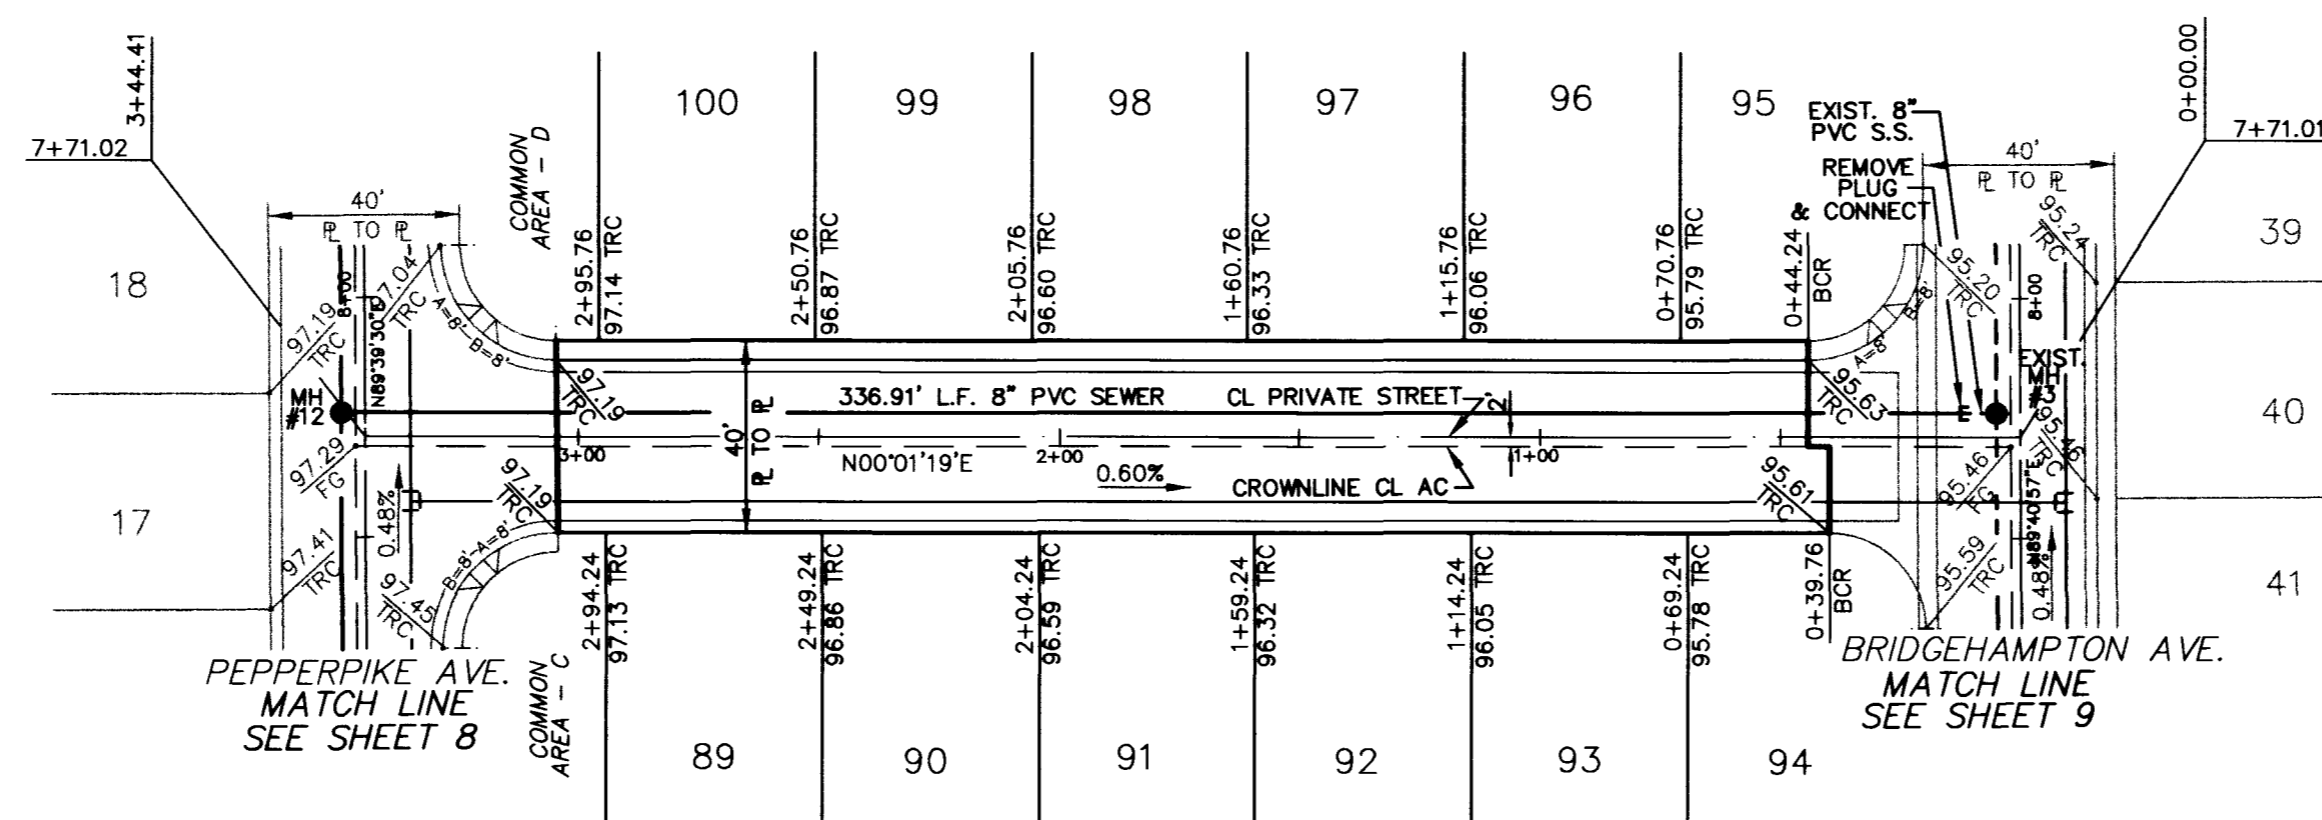

PLAN
SCALE: HORIZ. 1" = 40'
KENTLAND STREET
(PRIVATE DRIVE, P.U.E., C.L.V. SEWER
EASEMENT & PUBLIC DRAINAGE EASEMENT)


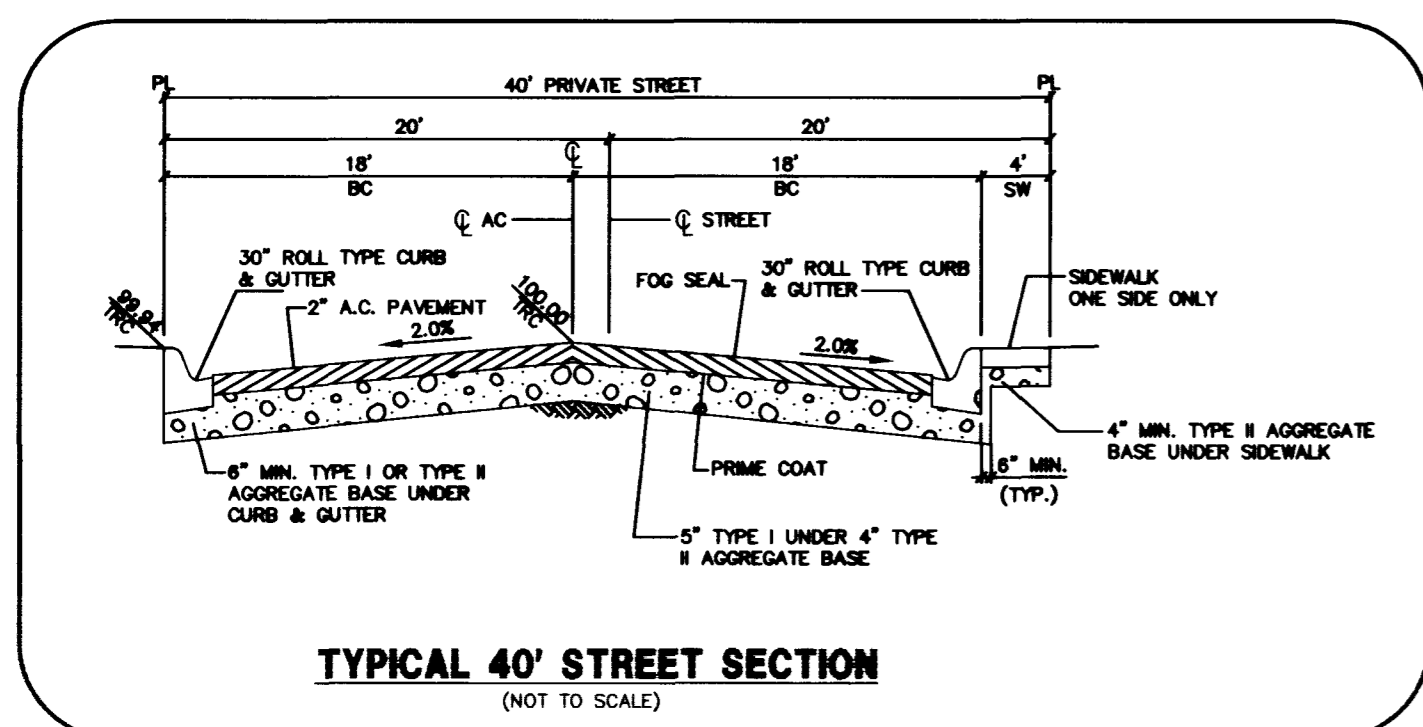


TYPICAL 40' STREET SECTION
(NOT TO SCALE)

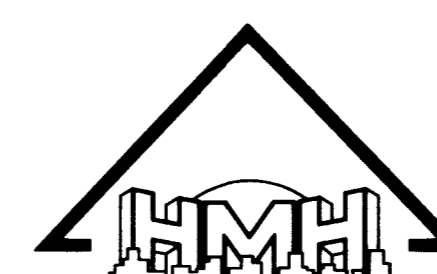

SCALE: 1" = 40'

GRAPHIC SCALE

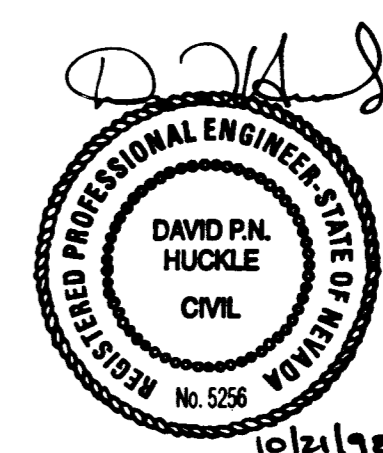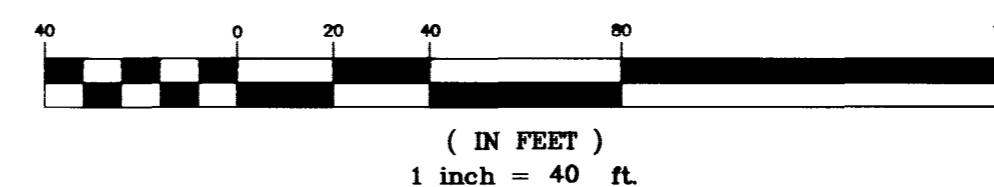

Avoid cutting underground utility lines. It's costly.
Call before you Dig.
1-800-227-2600
UNDERGROUND SERVICE (USA)

BASIS OF BEARING

NORTH 88°46'05" EAST BEING THE CENTERLINE OF AZURE DRIVE AS SHOWN BY A MAP ON FILE IN THE OFFICE OF THE COUNTY THE COUNTY RECORDER, CLARK COUNTY, NEVADA IN FILE 52 OF RECORDS OF SURVEYS, PAGE 70.

BENCHMARK

CITY OF LAS VEGAS VERTICAL CONTROL #38-1LV90-36N4 RIVET AND PLATE IN SOUTH TOP OF CURB, ANN ROAD AT CURB ANGLE POINT, 1530' EAST OF CALVERTS STREET. NAVD88 DATUM ELEVATION: 696.2262 METERS (2284.20 FEET)

REV	DATE	DESCRIPTION


8080 WEST SAHARA-SUITE D
LAS VEGAS, NEVADA 89117
PHONE: (702) 256-7850
FAX: (702) 256-1710



PULTE HOMES
EAGLE CREEK ESTATES SOUTH UNIT 2
PLAN AND PROFILE KENTLAND STREET

SHEET
10

OF 12 SHEETS

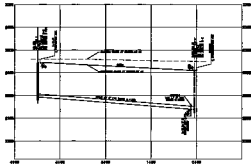

PLAN
SCALE 1" = 4'

NOTE:
1. ALL UTILITIES SHOWN ARE BASED ON RECORD DRAWINGS AND FIELD SURVEY.
2. THE LOCATION OF UTILITIES IS SUBJECT TO CHANGE.
3. THE DEPTH OF UTILITIES IS NOT SHOWN.
4. THE LOCATION OF UTILITIES IS SUBJECT TO CHANGE.



PLAN
SCALE 1" = 4'
KENTLAND STREET
SPRING BRICK PILE - S.W. CORNER
(EXISTENT & PUBLIC UTILITY CURRENT)



REVIEW
Call
before you
Dig
1-800-832-3333

NOTICE TO CONTRACTORS
UTILITY OF PUBLIC SERVICE OF OHIO
IS PROVIDING THIS INFORMATION TO YOU AS A
SERVICE TO THE PUBLIC. THIS INFORMATION IS NOT
FOR CONSTRUCTION PURPOSES.

EXCAVATION
CALL US AT 1-800-832-3333 BEFORE STARTING ANY
EXCAVATION WORK. WE WILL PROVIDE YOU WITH
THE LATEST MAPS AND INFORMATION TO
HELP YOU AVOID UTILITIES AND OTHER
UNDERGROUND OBSTACLES.

