



PROFILE
SCALE: HORIZ. 1" = 40'
VERT. 1" = 4'



NOTE:
ALL STATIONS ARE REFERENCED TO CENTERLINE OF PRIVATE STREET, NOT CENTERLINE OF AC.
ALL GRADES SHOWN IN PROFILE ARE REFERENCED TO CENTERLINE OF AC (CROWN LINE) AT THAT STATION.
SEE TYPICAL SECTION

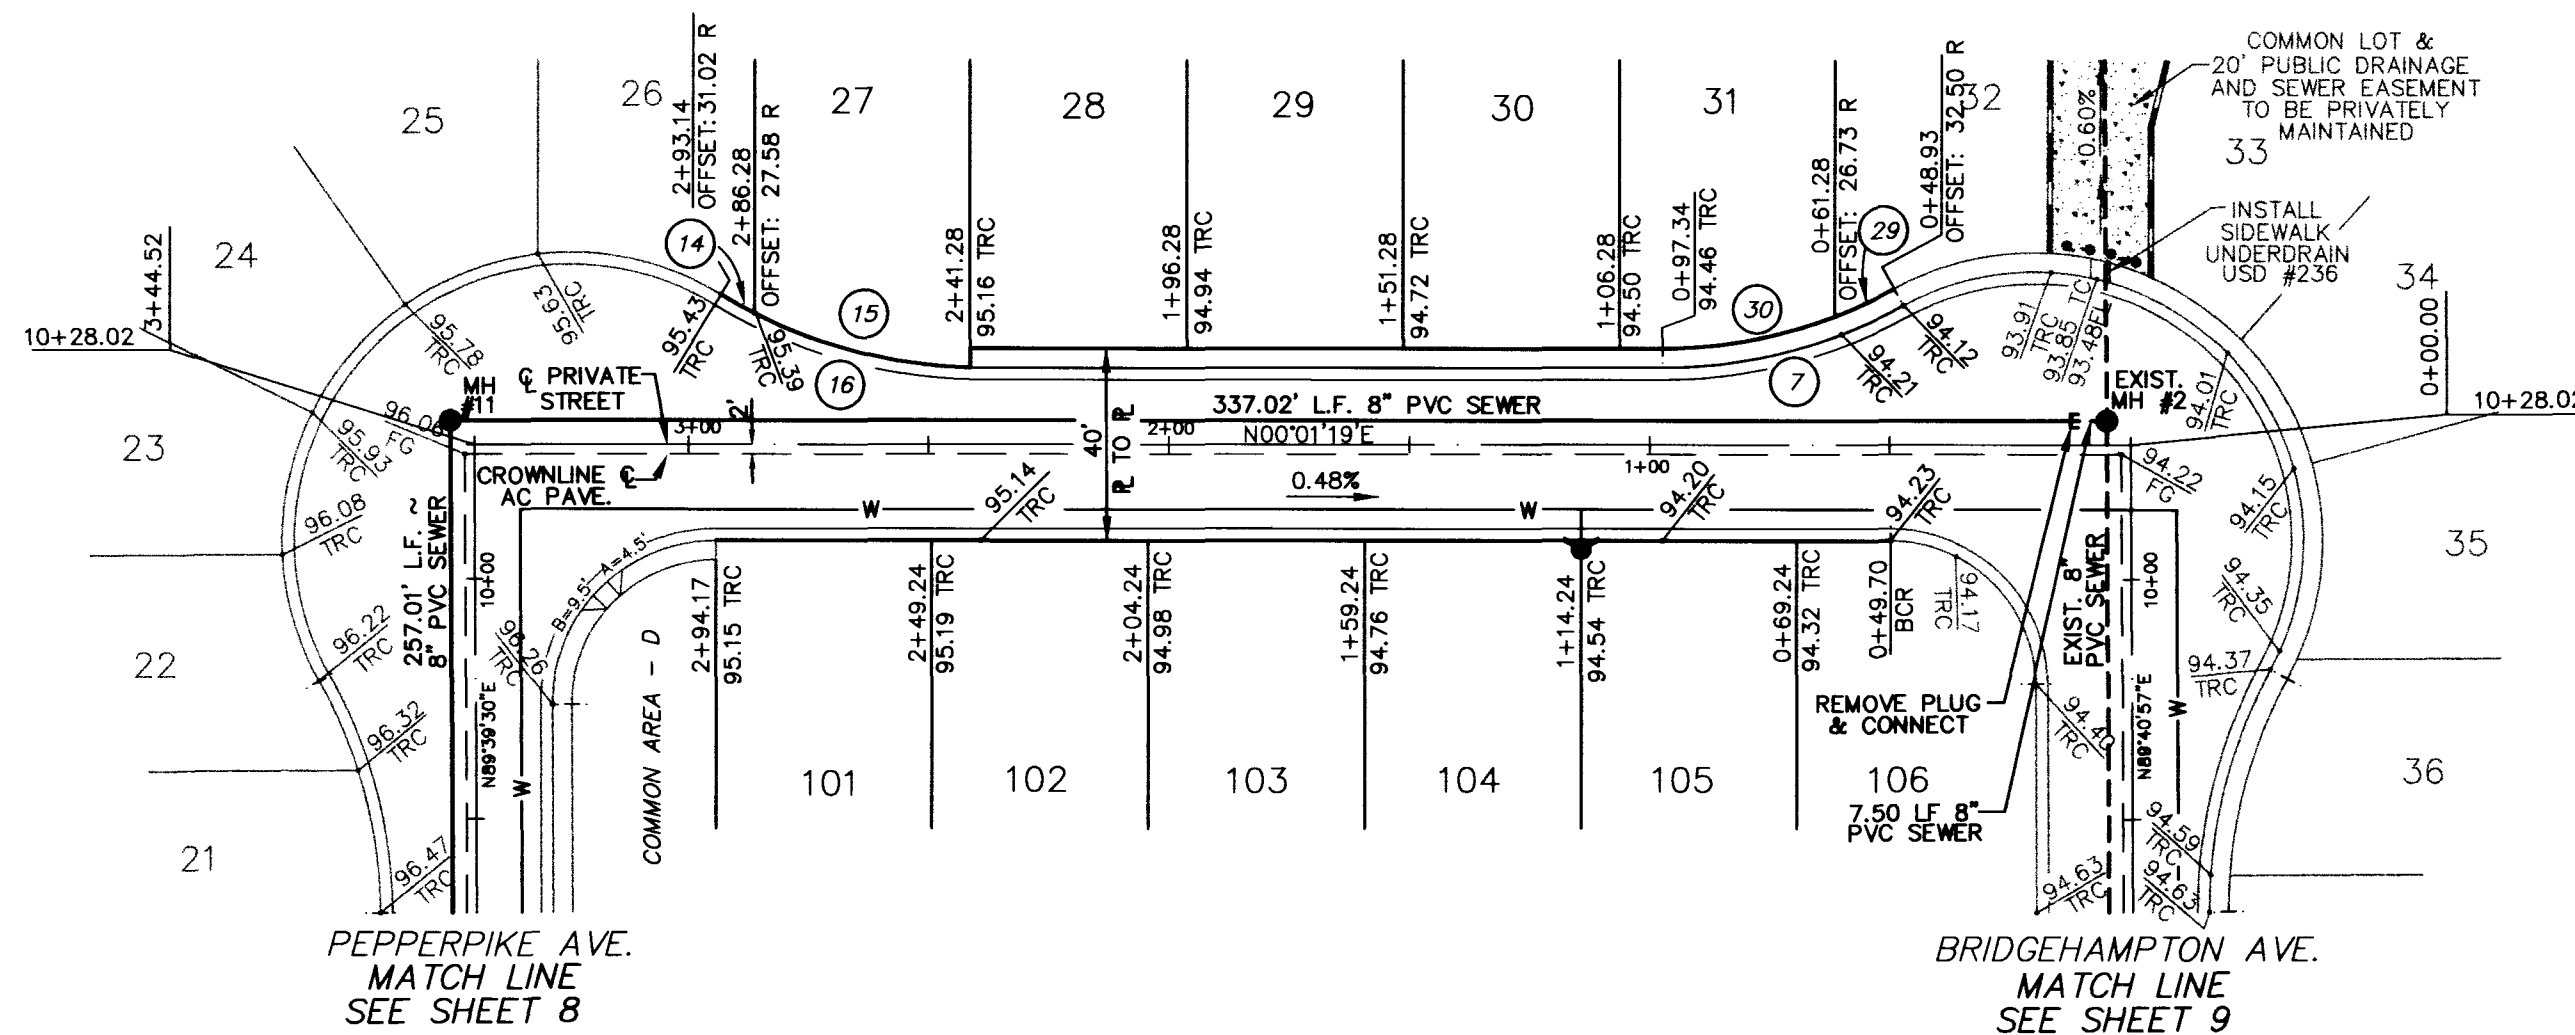

PLAN
SCALE: HORIZ. 1" = 40'
OAKTON STREET
(PRIVATE DRIVE, P.U.E., C.L.V. SEWER EASEMENT & PUBLIC DRAINAGE EASEMENT)

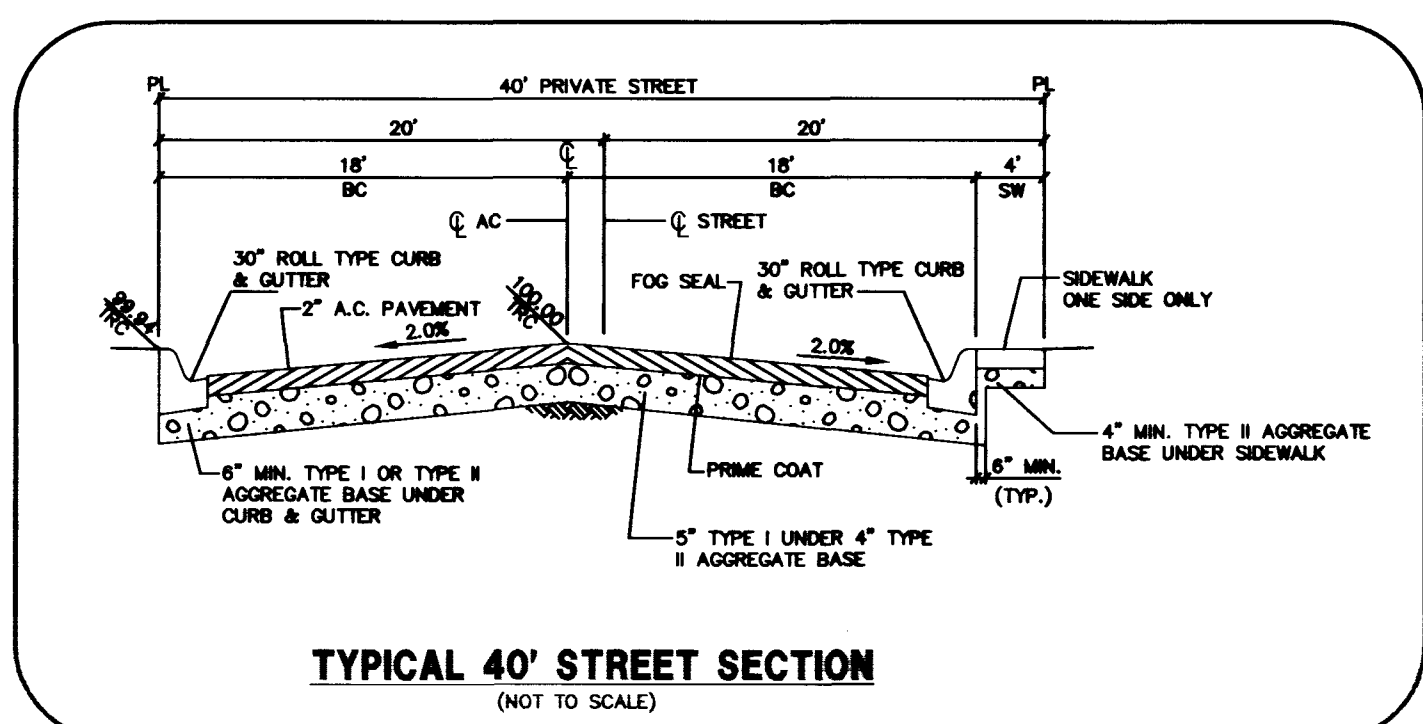

CURVE	DELTA	RADIUS	LENGTH	TANGENT
BC 7	28°57'18"	100.00'	50.54'	25.82'
BSW 14	04°20'00"	104.00'	7.87'	3.93'
BC 15	25°47'08"	104.00'	46.80'	23.81'
BC 16	30°07'08"	104.00'	54.67'	27.98'
BC 29	07°48'57"	100.00'	13.64'	6.83'
BC 30	21°08'21"	100.00'	36.89'	18.66'

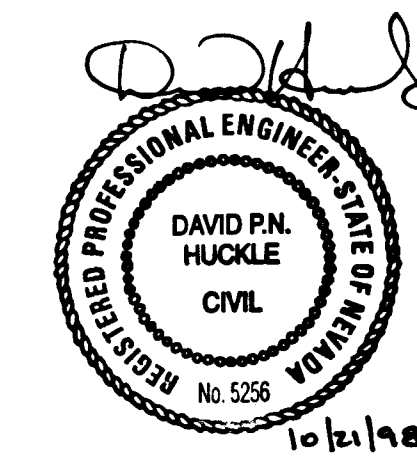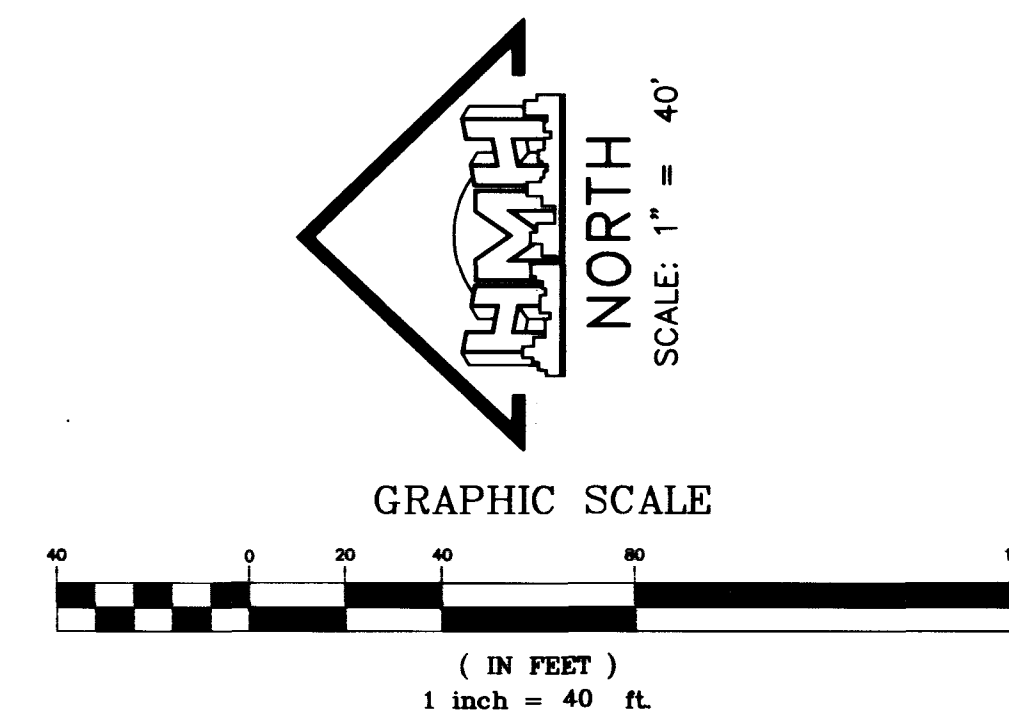


Avoid cutting underground utility lines. It's costly.
Call before you Dig.
1-800-227-2600
UNDERGROUND SERVICE (USA)

BASIS OF BEARING
NORTH 88°46'05" EAST BEING THE CENTERLINE OF AZURE DRIVE AS SHOWN BY A MAP ON FILE IN THE OFFICE OF THE COUNTY THE COUNTY RECORDER, CLARK COUNTY, NEVADA IN FILE 52 OF RECORDS OF SURVEYS, PAGE 70.

BENCHMARK
CITY OF LAS VEGAS VERTICAL CONTROL #38-1LV90-36N4 RIVET AND PLATE IN SOUTH TOP OF CURB, ANN ROAD AT CURB ANGLE POINT, 1530' EAST OF CALVERTS STREET. NAVD88 DATUM ELEVATION: 696.2262 METERS (2284.20 FEET)

REV	DATE	DESCRIPTION

8080 WEST SAHARA-SUITE D
LAS VEGAS, NEVADA 89117
PHONE: (702) 256-7850
FAX: (702) 256-1710

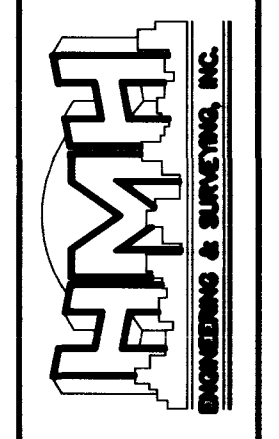

PULTE HOMES
EAGLE CREEK ESTATES SOUTH UNIT 2
PLAN AND PROFILE OAKTON STREET


SHEET
11
OF 12 SHEETS

C:\DRAWINGS\EAGLE\300TH\MPROV2\E2-sht11.dwg Tue Oct 13 09:04:17 1998 DRK


05201

11109

1074-4555-2

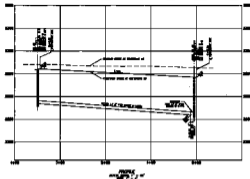

1. ALL DIMENSIONS ARE IN FEET AND INCHES.
 2. ALL DIMENSIONS ARE TO CENTERLINE UNLESS OTHERWISE NOTED.
 3. ALL DIMENSIONS ARE TO FACE UNLESS OTHERWISE NOTED.
 4. ALL DIMENSIONS ARE TO CENTERLINE UNLESS OTHERWISE NOTED.
 5. ALL DIMENSIONS ARE TO FACE UNLESS OTHERWISE NOTED.

 

PLAN
 ROAD SIDE OF ROADWAY
OAKTON STREET
 (FROM SIDE WALK - OLD ROAD
 CURVE TO SIDE WALK CURVE)



DATE	NO.	BY	CHKD.	APP'D.



REGISTERED PROFESSIONAL ENGINEER
Call before you Dig
 1-800-452-4333

STATE OF NORTH CAROLINA
 DEPARTMENT OF TRANSPORTATION
 DIVISION OF HIGHWAYS
 100 SOUTH TRYON STREET, Rm. 300
 RALEIGH, NC 27601

PROJECT NO. 100-1000-0000
 SHEET NO. 100-1000-0000-0000

PROJECT NUMBER
 SHEET NUMBER
 TITLE AND PROJECT LOCATION



PROJECT NO. 100-1000-0000
 SHEET NO. 100-1000-0000-0000