
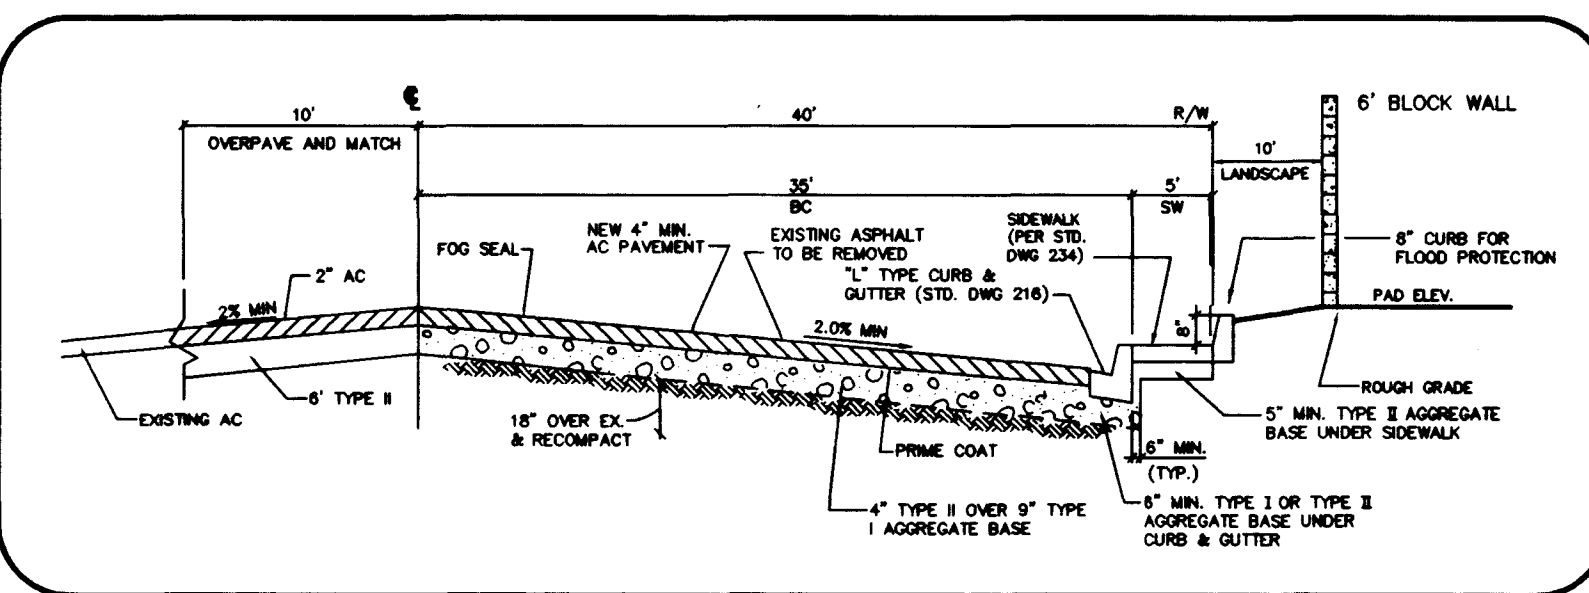


Call before you Dig.
1-800-227-2600

SAFETY ALERT
Call before you Overhead
593-6111

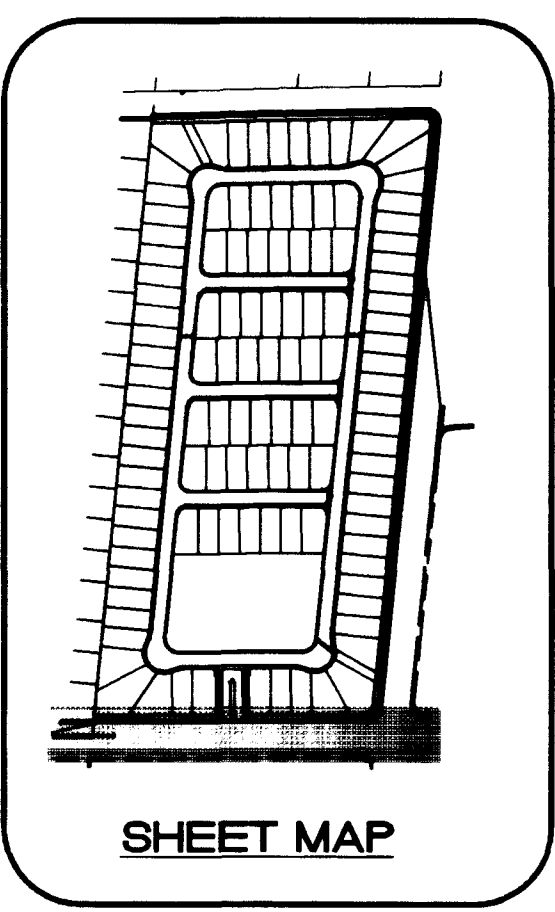




- CONSTRUCTION NOTES**
1. CONSTRUCT 8" CONCRETE VALLEY GUTTER PER CLARK COUNTY AREA STD. DWG. NO. 228
 2. CONSTRUCT "L" CURB AND GUTTER PER CLARK COUNTY AREA STD. DWG. NO. 216
 3. CONSTRUCT TACK ON ISLAND CURB PER CLARK COUNTY STD. DWG. NO. 220
 4. CONSTRUCT SIDEWALK RAMP (CASE I) PER CLARK COUNTY AREA STD. DWG. NO. 235
 5. CONSTRUCT 5.0' WIDE CONCRETE SIDEWALK PER CLARK COUNTY AREA STD. DWG. NO. 234
 6. CONSTRUCT 4.0' WIDE CONCRETE SIDEWALK PER CLARK COUNTY AREA STD. DWG. NO. 234
 7. CONSTRUCT SIDEWALK DRAIN PER CLARK COUNTY AREA STD. DWG. NO. 236
 8. INSTALL TEMPORARY END OF ROAD BARRICADE
 9. CONSTRUCT 10.0' ROLL TO "L" TYPE CURB SEE DETAIL SHEET 16
 10. SAWCUT EXIST. A.C. PAVING AND REMOVE
 11. NO PARKING ANYTIME (PAINT CURB RED)
 12. CONSTRUCT ROLL TYPE CURB AND GUTTER PER CLARK COUNTY AREA STD. DWG. NO. 217A

BASIS OF BEARING
NORTH 88°46'05" EAST BEING THE CENTERLINE OF AZURE DRIVE AS SHOWN ON RECORDS OF SURVEY FILE 52 PAGE 70 AND FILE 90 PAGE 44 IN THE OFFICE OF THE COUNTY RECORDER, CLARK COUNTY NEVADA.

BENCHMARK
CITY OF LAS VEGAS BENCHMARK #23 1LV9025N4 BEING AN ALCAP ON REBAR AT THE CENTERLINE INTERSECTION OF CENTENNIAL PKWY. AND BRADLEY ROAD.
NAVD88 ELEVATION: 2302.77' = 701.8865 METERS





BACK OF CURB CURVE DATA

CURVE	DELTA	RADIUS	LENGTH	TANGENT
C30	83°56'27"	30.00'	43.95'	26.98'
C16	90°00'00"	20.00'	31.42'	20.00'
C17	90°00'00"	20.00'	31.42'	20.00'

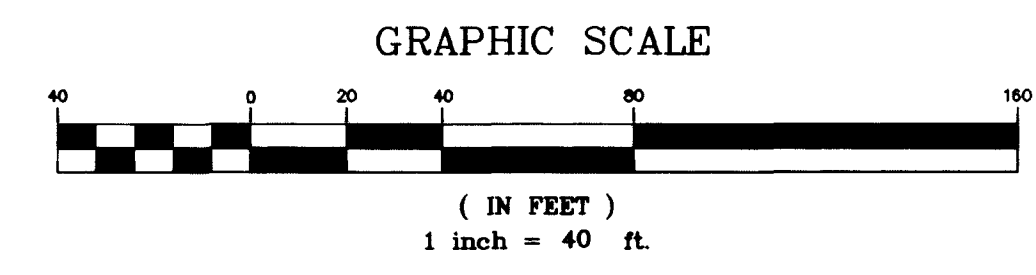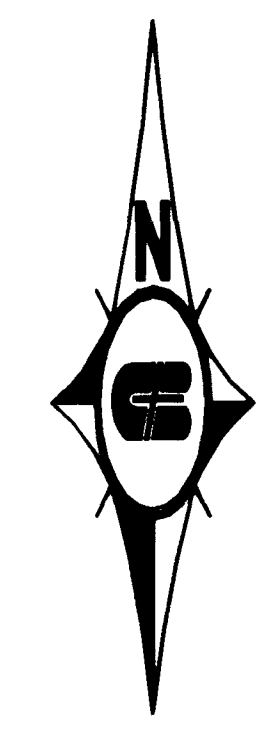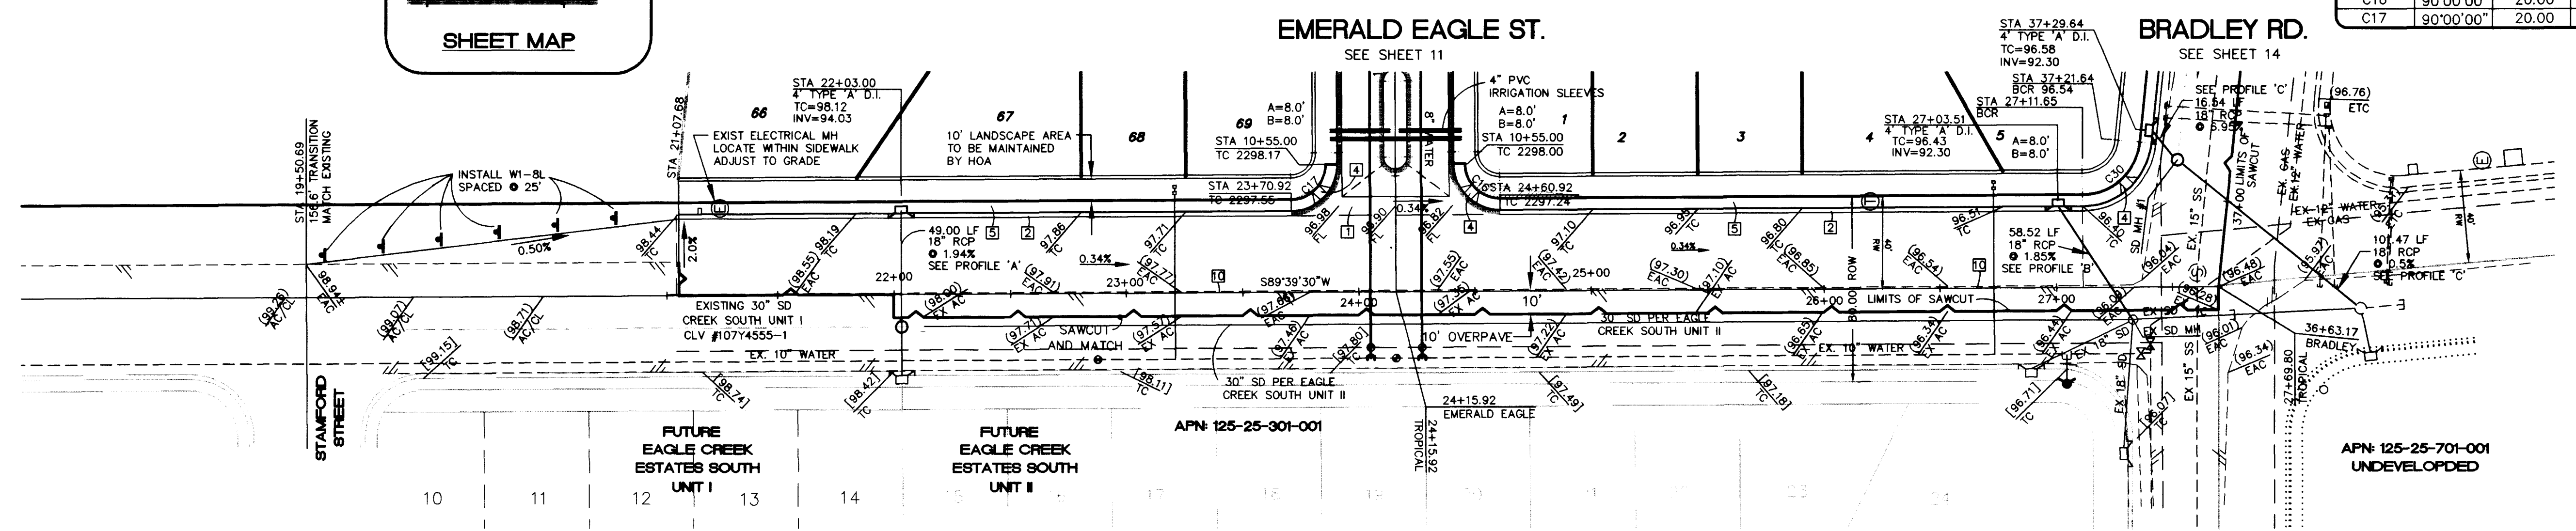

NOTE:
[00.00] INDICATES DESIGN ELEVATIONS BY HMM ENGINEERS & SURVEYING INC. PER EAGLE CREEK SOUTH UNITS I & II.

TROPICAL PARKWAY (PUBLIC)

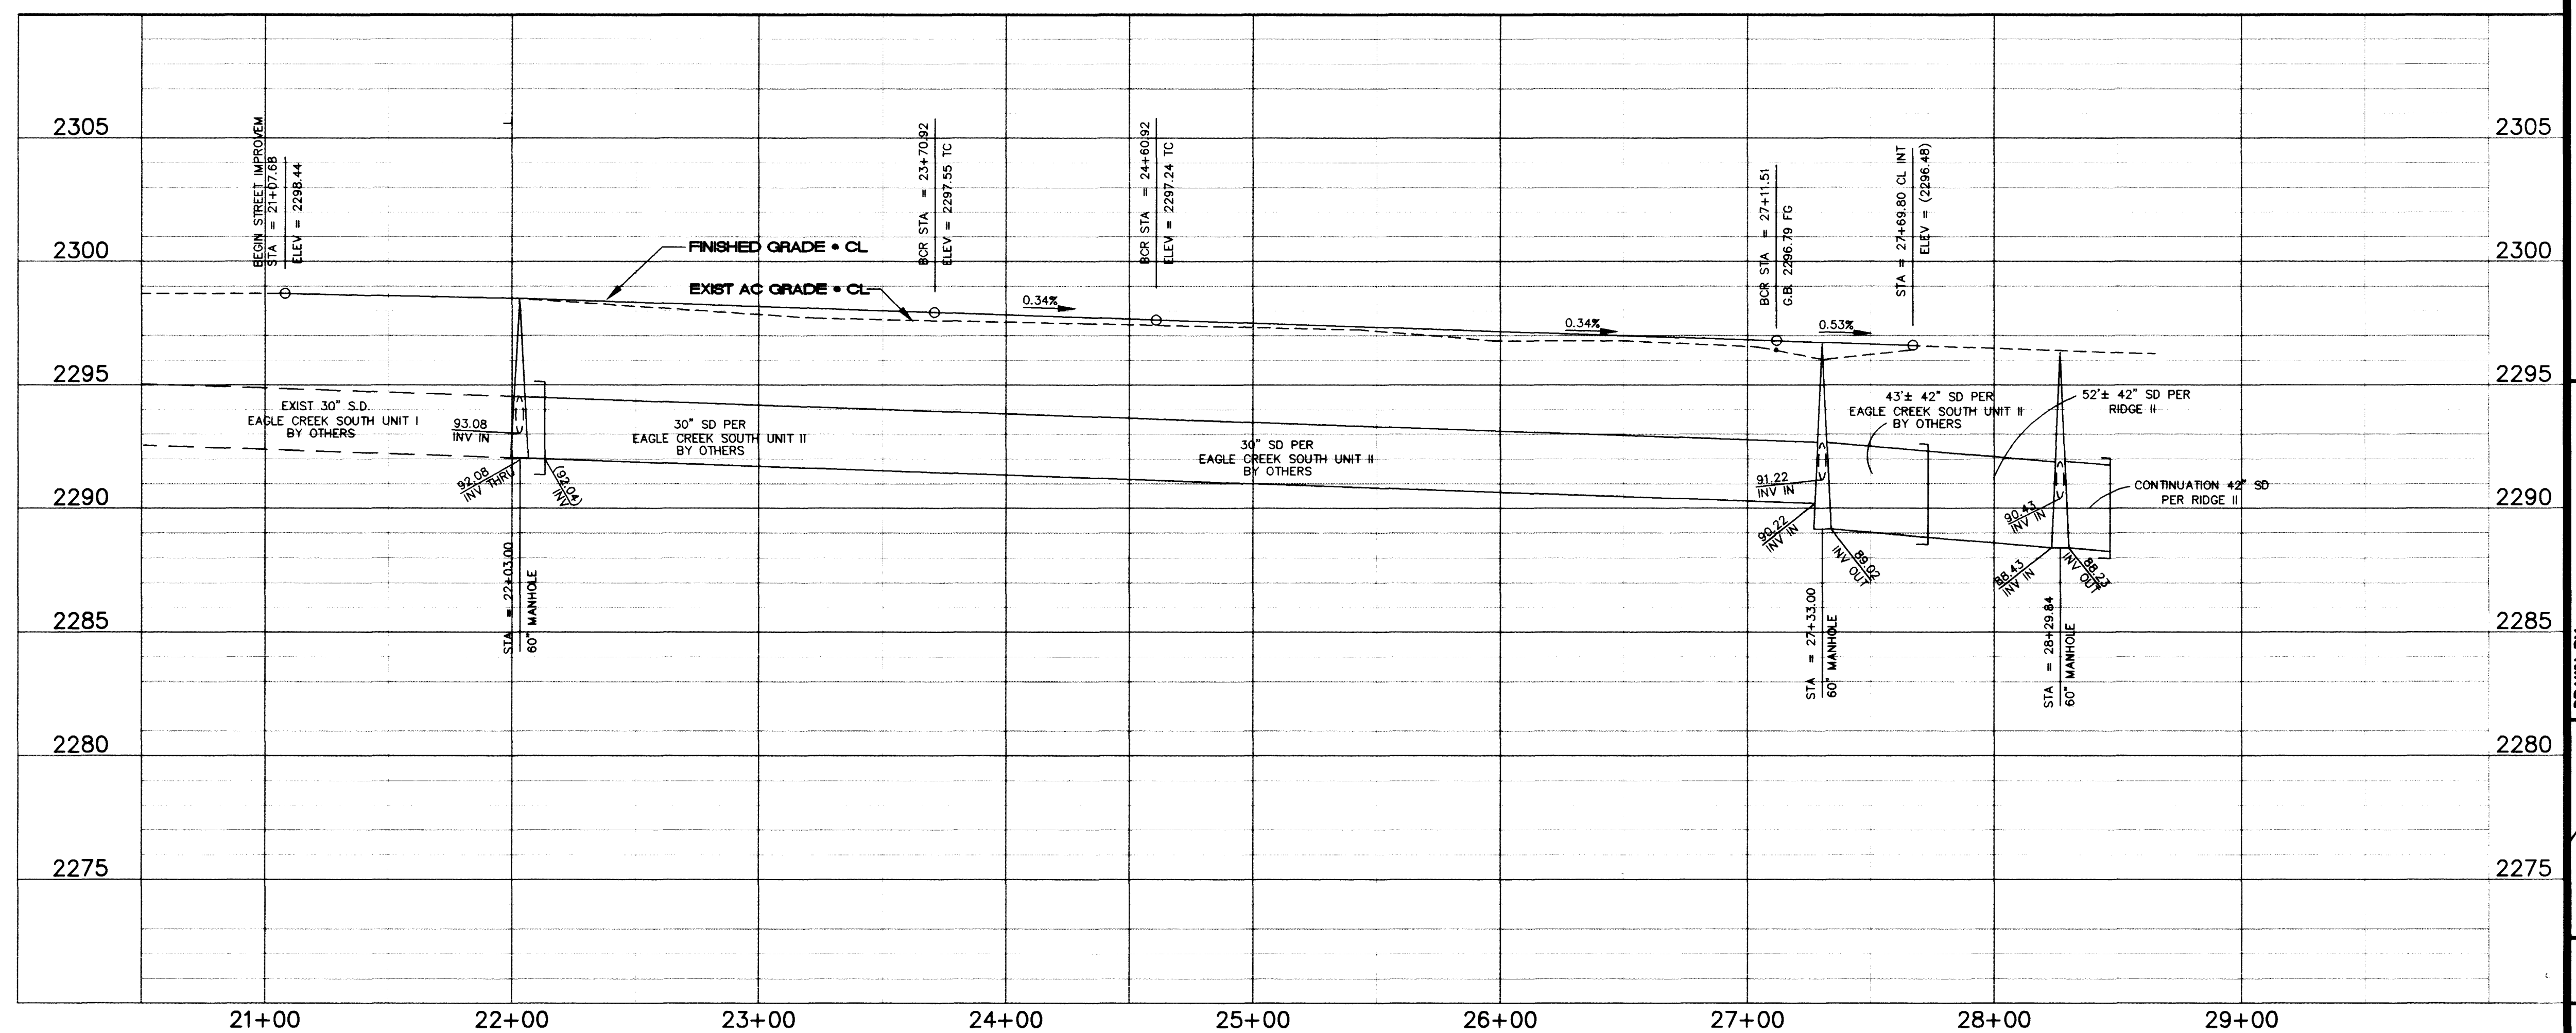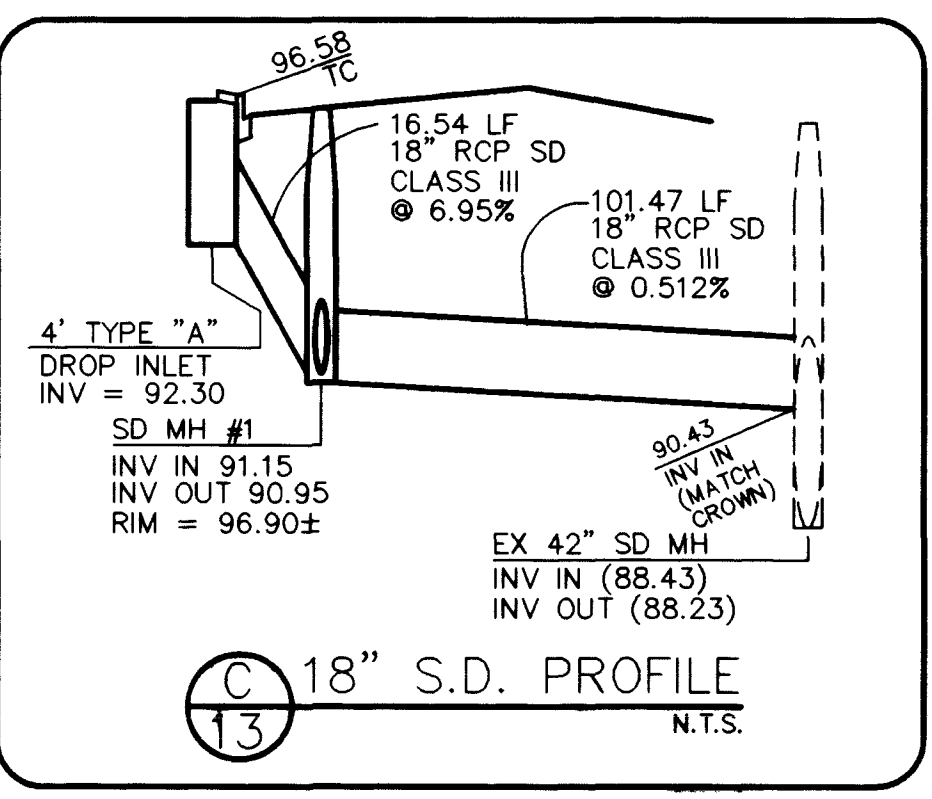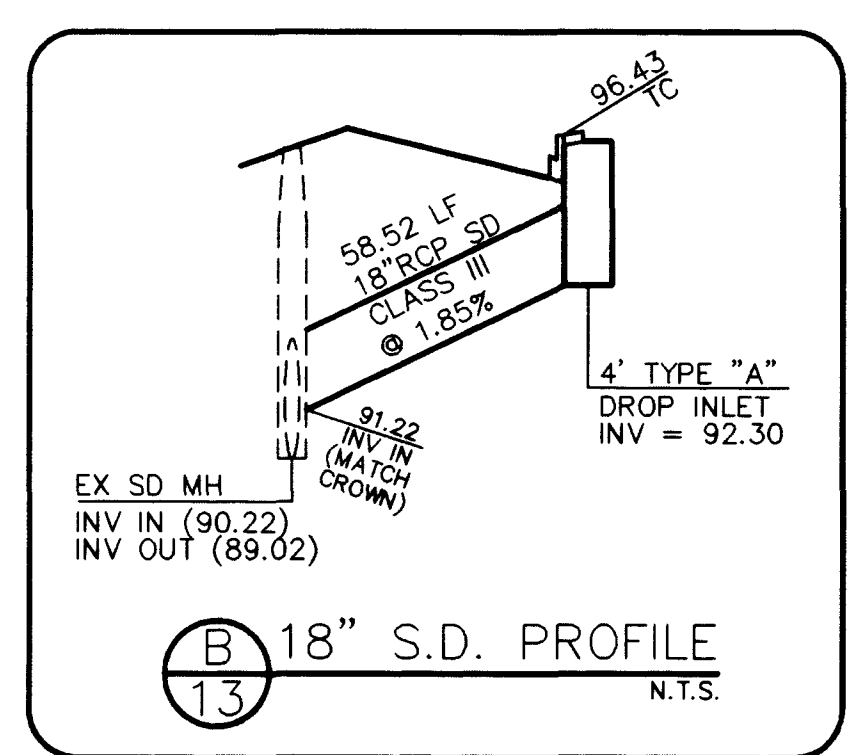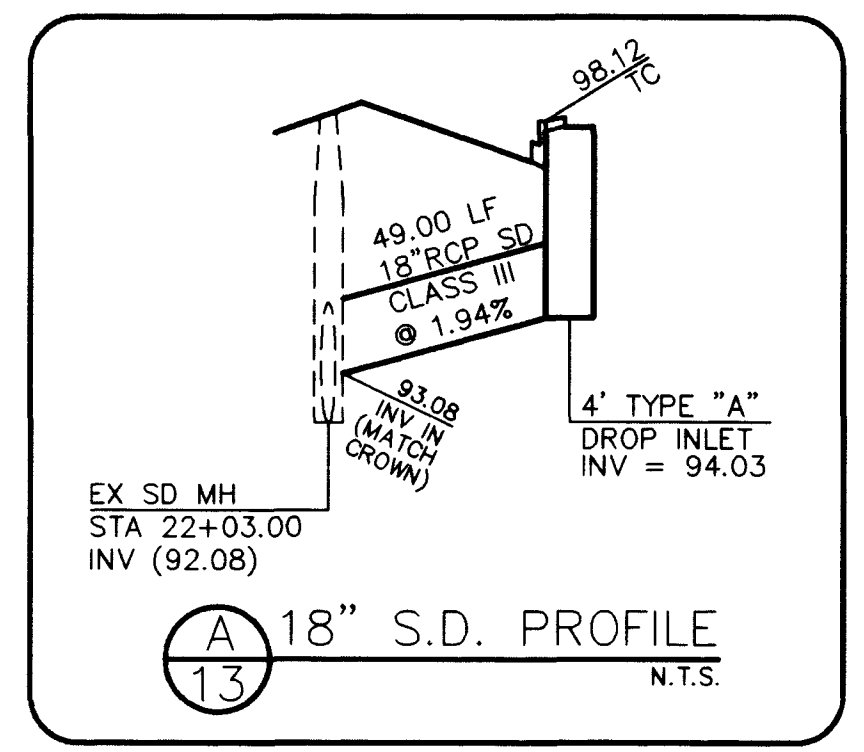

Pulte Homes
An American Favorite

Carlter Burgess
2855 East Sunset Road, Suite 105
Las Vegas, NV 8920
Consultants in Planning, Engineering, Architecture, Construction Management, and Related Services
(702) 798-0007 Fax (702) 798-7056

PLAN AND PROFILE

PULTE HOMES
EAGLE CREEK ESTATES NORTH
UNIT 1

SCALE: 1"=40'

PROJECT NO: 88052PP5

SHEET C13
13 OF 17 SHEETS
DRAWING NO. 1074-4571-1

DESIGNED BY: [Signature]
CHECKED BY: [Signature]
DRAWN BY: [Signature]

DATE: 10/9/02



- CONCLUSIONS**

- 1) **QUESTION 1: FURNISH YOUR ANSWER**
 (NAME, CLASS, AND DATE) _____
- 2) **QUESTION 2: FURNISH YOUR ANSWER**
 (NAME, CLASS, AND DATE) _____
- 3) **QUESTION 3: FURNISH YOUR ANSWER**
 (NAME, CLASS, AND DATE) _____
- 4) **QUESTION 4: FURNISH YOUR ANSWER**
 (NAME, CLASS, AND DATE) _____
- 5) **QUESTION 5: FURNISH YOUR ANSWER**
 (NAME, CLASS, AND DATE) _____
- 6) **QUESTION 6: FURNISH YOUR ANSWER**
 (NAME, CLASS, AND DATE) _____

- 1) **Inventory** (What's in the store? What's out?)
- 2) **Order** (Customer wants to buy something)
- 3) **Delivery** (Put what's in the store into the customer's hands)
- 4) **Return** (What's out of the store?)
- 5) **Reorder** (What's in the store?)
- 6) **Reorder** (What's out of the store?)
- 7) **Reorder** (What's in the store?)
- 8) **Reorder** (What's out of the store?)

BASE OF BELT



1975. *Journal of the Royal Society of Medicine*, 68, 10, 601-602.

STUDY

MINI-MARK
10-12 YRS. AND UNDER. 60-80 CM. HGT. 15-20 CM. WT.

**IN ORDER TO BE ELIGIBLE FOR AWARD OF
THE ACADEMY AWARD OF MERIT,
YOU MUST BE A MEMBER OF THE ACADEMY.**

BACK OF OUR CURVE DATA				
DATE	DOCK	BAIT	LENGTH	WEIGHT
11/1/2011	2001	100	72	255

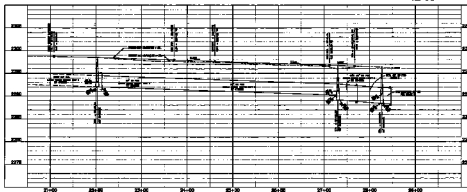 

二、

THE SMALL COMPANY

1	2	
---	---	---	---	---	---	---	---	---	----	----	-----	-----	



NOTA: $\alpha = 0.05$