
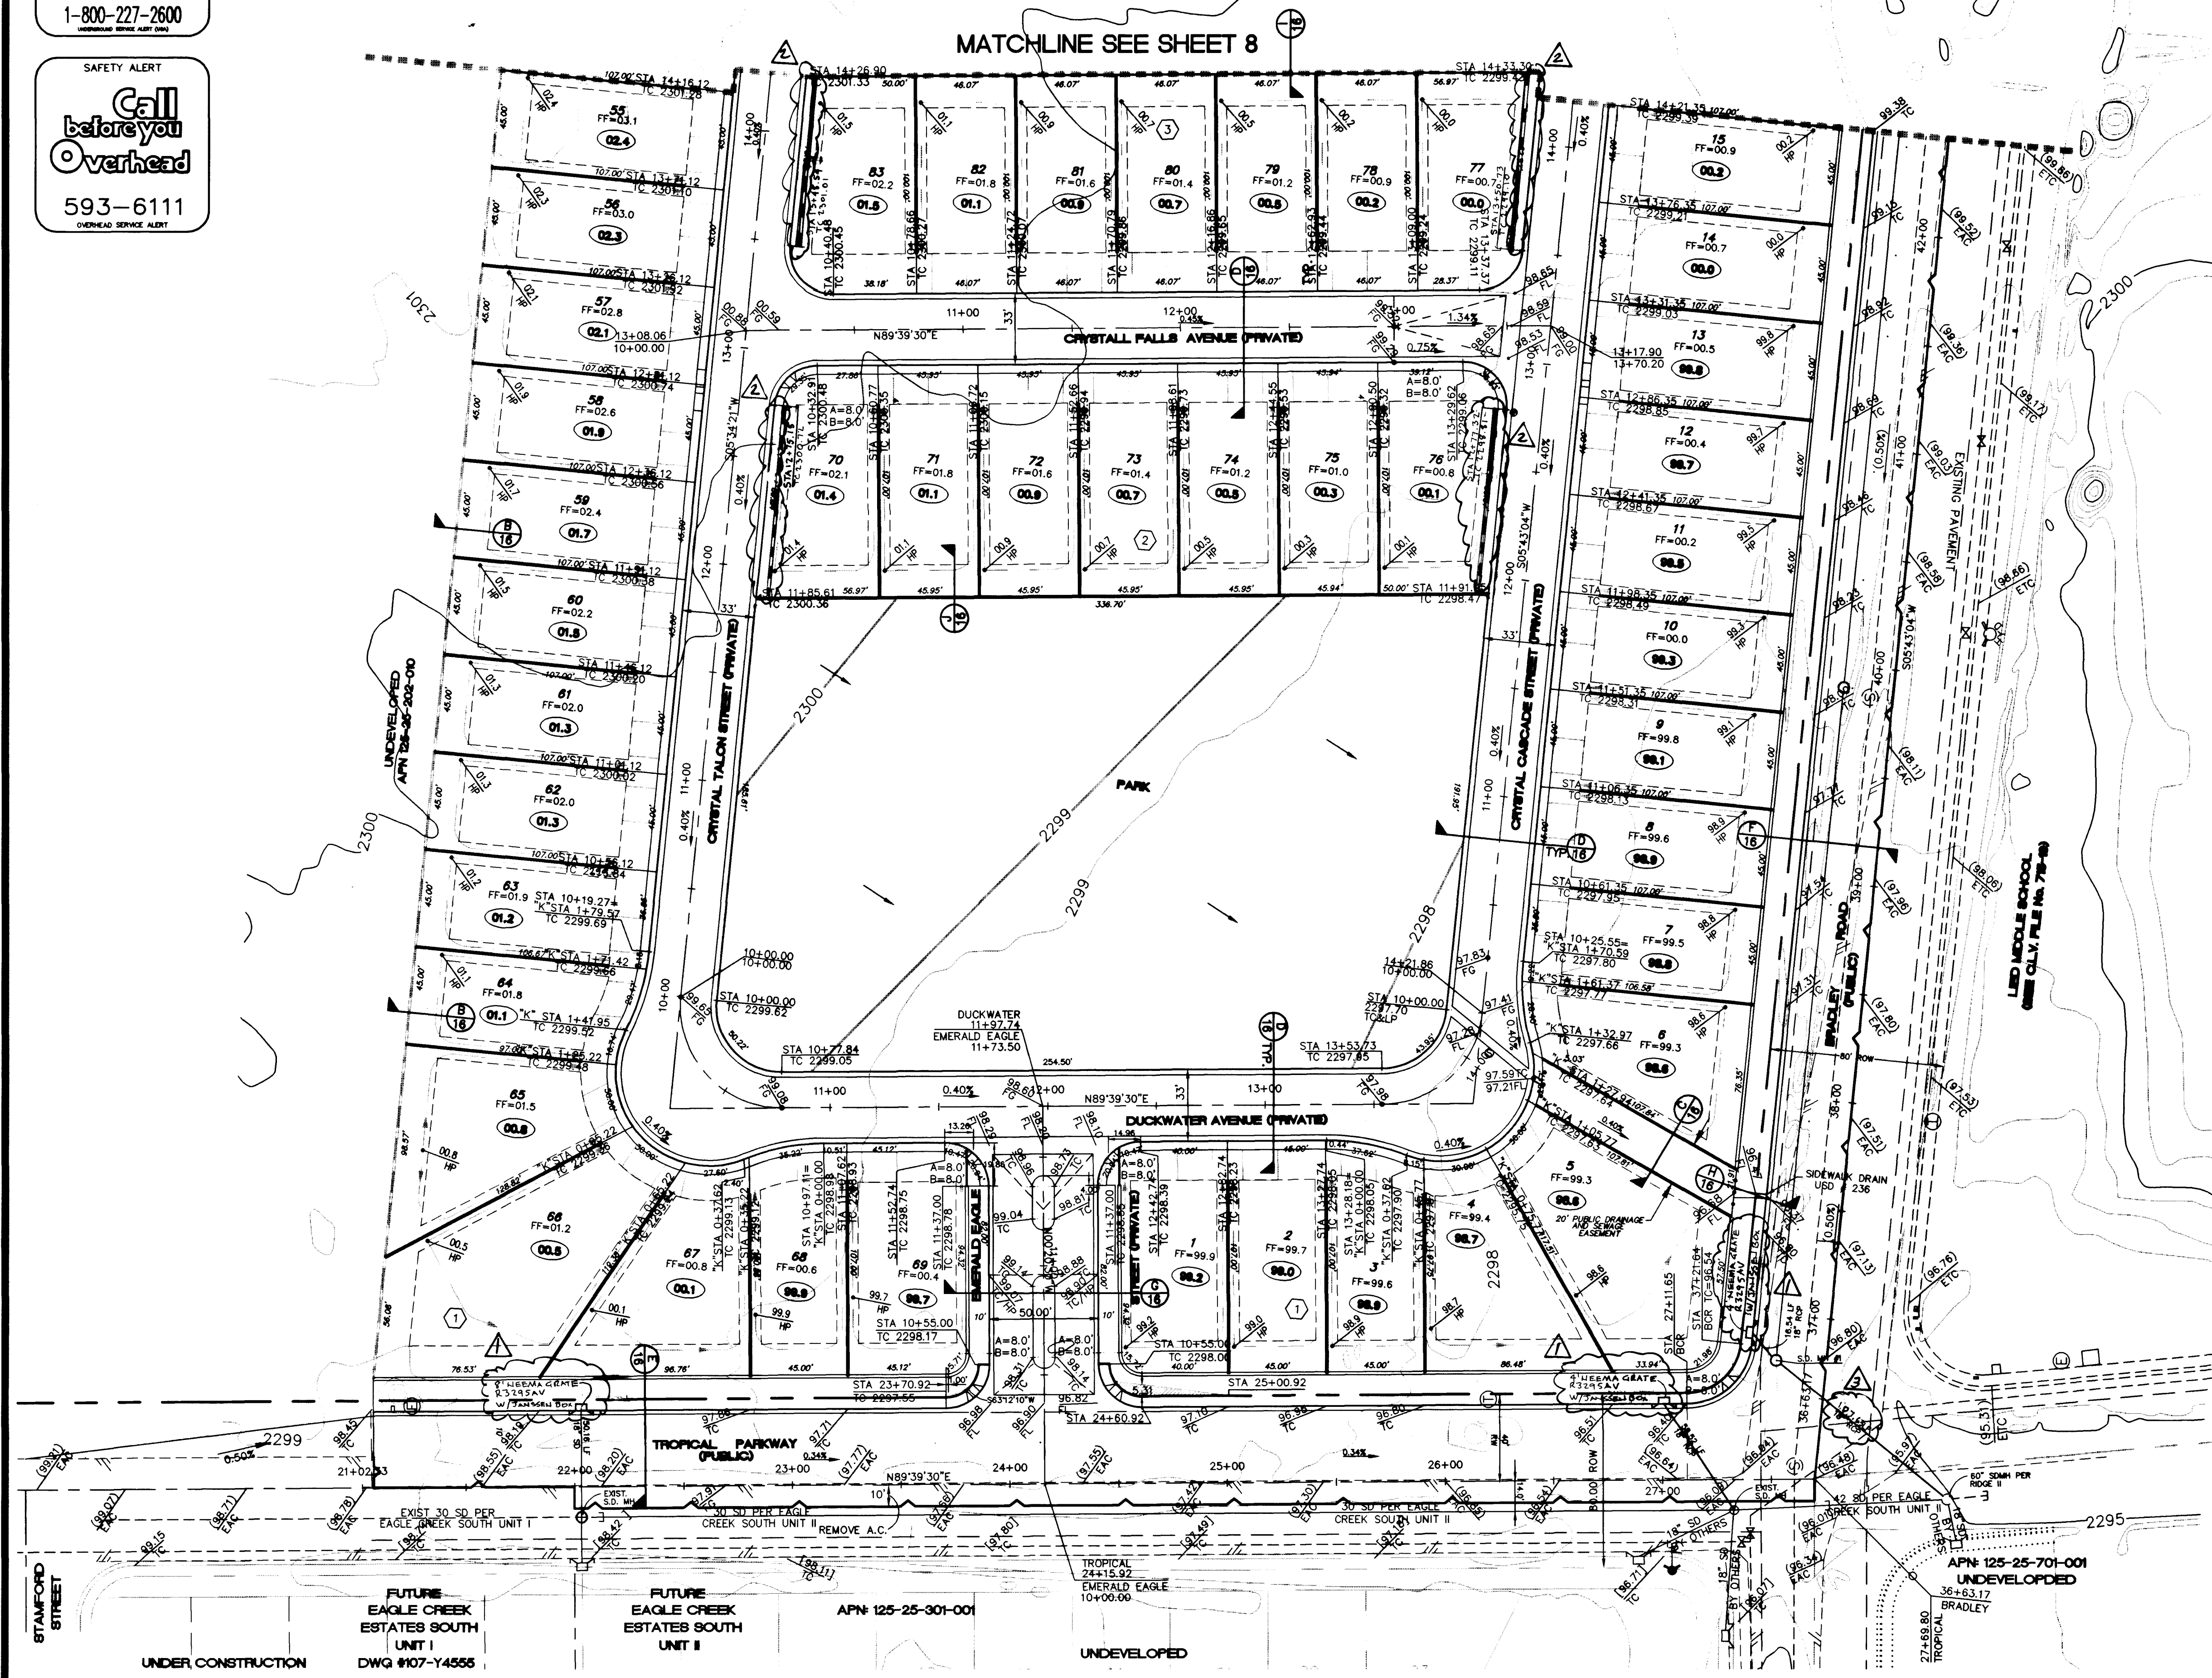
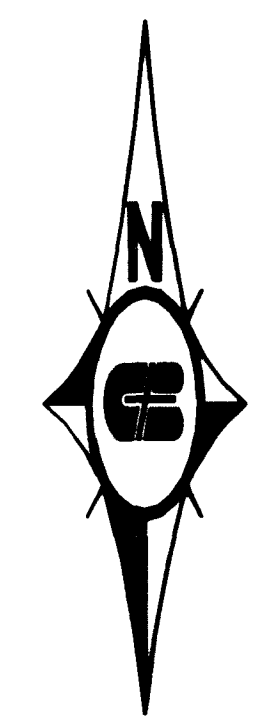


Call before you Dig.
1-800-227-2600
UNDERGROUND SERVICE ALERT (USA)

SAFETY ALERT
Call before you Overhead.
593-6111
OVERHEAD SERVICE ALERT

BASIS OF BEARING
NORTH 88°46'05" EAST BEING THE CENTERLINE OF AZURE DRIVE AS SHOWN ON RECORDS OF SURVEY FILE 52 PAGE 70 AND FILE 90 PAGE 44 IN THE OFFICE OF THE COUNTY RECORDER, CLARK COUNTY NEVADA.

BENCHMARK
CITY OF LAS VEGAS BENCHMARK #23 1LV9025M4 BEING AN ALCAP ON REBAR AT THE CENTERLINE INTERSECTION OF CENTENNIAL PKWY. AND BRADLEY ROAD.
NAVD88 ELEVATION: 2302.77' = 701.8865 METERS

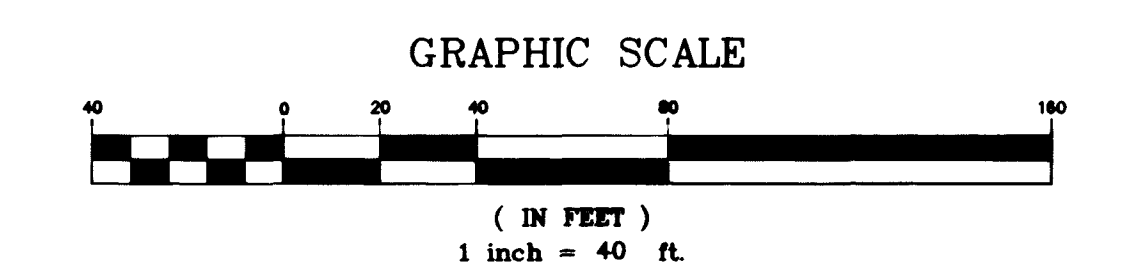

REVISED	DATE	BY
1/1/99	1/1/99	REVISION
1/1/99	1/1/99	REVISION
1/1/99	1/1/99	REVISION


Pulte Homes
An American Favorite

Carter Burgess
2965 East Sunset Road, Suite 105
Las Vegas, NV 89120
Consultants in Planning, Engineering, Architecture
Construction Management, and Related Services
(702) 796-1007 Fax (702) 796-7056

GRADING PLAN
1 of 2

FULTE HOMES
EAGLE CREEK ESTATES NORTH
UNIT 1

DRAWN BY: DL
DESIGNED BY: DL
CHECKED BY: JMT
PROJECT NO.: BR552810
SCALE: 1"=40' HORIZ.
VERT. 1"=8'

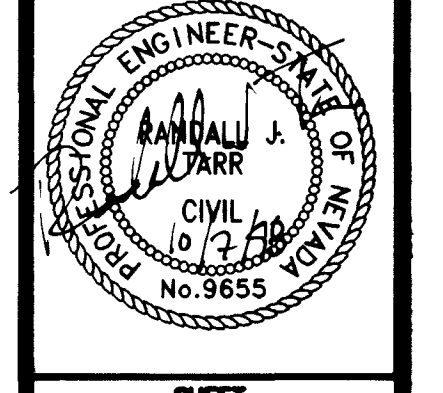

NOTE:
I CERTIFY THAT THIS GRADING PLAN IS IN CONFORMANCE WITH THE APPROVED DRAINAGE STUDY ON FILE AT THE CITY OF LAS VEGAS FOR THIS PROJECT.

Randall J. Taylor 10/27/98
DATE



925-811


MATCHLINE SEE SHEET 8

BASE OF BEARING
 STAFF SUPPLEMENTARY PLANS
 SHEET NO. 10 OF 10 OF BEARING PLANS

REMARKS
 SEE PLAN FOR DIMENSIONS AND NOTES
 ALL DIMENSIONS IN FEET - 1/8" = 1'-0"



▨ - SEE SHEET 10

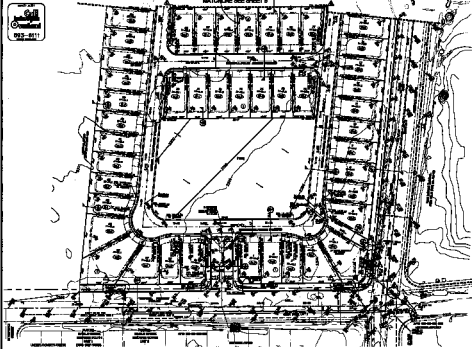

NOTES
 1. SEE SHEET 10 FOR DIMENSIONS AND NOTES
 2. SEE SHEET 10 FOR DIMENSIONS AND NOTES

	Paul H. Hays REGISTERED PROFESSIONAL ENGINEER STATE OF CALIFORNIA LICENSE NO. 10000
PROJECT NO. _____ SHEET NO. 10 OF 10	DATE _____ DRAWN BY _____ CHECKED BY _____ TITLE _____