


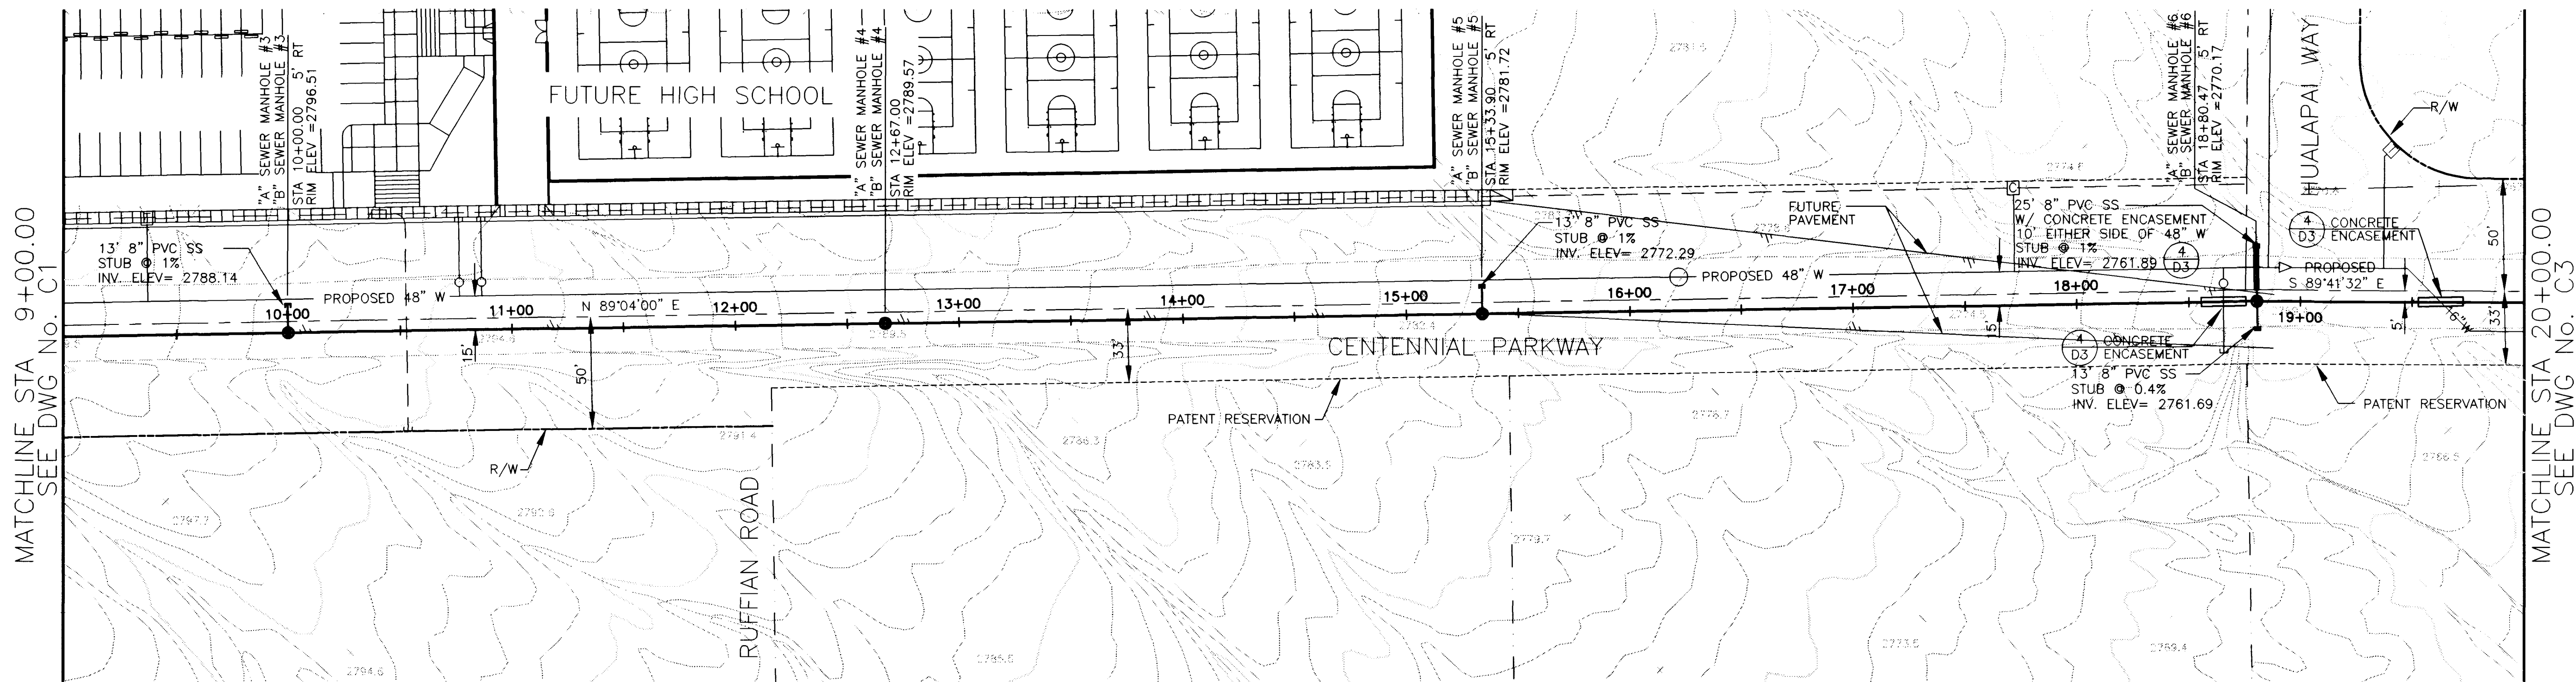


SANITARY SEWER ALTERNATIVES	
ALT "A" - 8" SEWER STA 1+03.75 TO STA 18+80.47	
10" SEWER STA 18+80.47 TO STA 98+90.83	
27" SEWER STA 98+90.83 TO STA 125+20.39	
30" SEWER STA 125+20.39 TO STA 156+66.01	
33" SEWER STA 156+66.01 TO STA 190+44.26	
ALT "B" - 8" SEWER STA 1+03.75 TO STA 190+44.26	
(FOR BIDDING PURPOSES ONLY)	

NOTE:
ALL EXISTING UTILITY LOCATIONS SHOWN HEREON ARE APPROXIMATE ONLY.
IT SHALL BE THE CONTRACTOR'S RESPONSIBILITY TO DETERMINE THE EXACT VERTICAL
AND HORIZONTAL LOCATION OF ALL EXISTING UNDERGROUND UTILITIES PRIOR TO
CONSTRUCTION AND RELOCATE THESE UTILITIES AS NECESSARY. NO REPRESENTATION
IS MADE THAT ALL UTILITIES ARE SHOWN HEREON. THE ENGINEER ASSUMES NO
LIABILITY FOR UTILITIES NOT SHOWN OR UTILITIES NOT SHOWN IN THEIR
PROPER LOCATIONS.

SCALE: HORIZ. 1"=40'
VERT. 1"=4'

Call
before you
Dig
1-800-227-2600

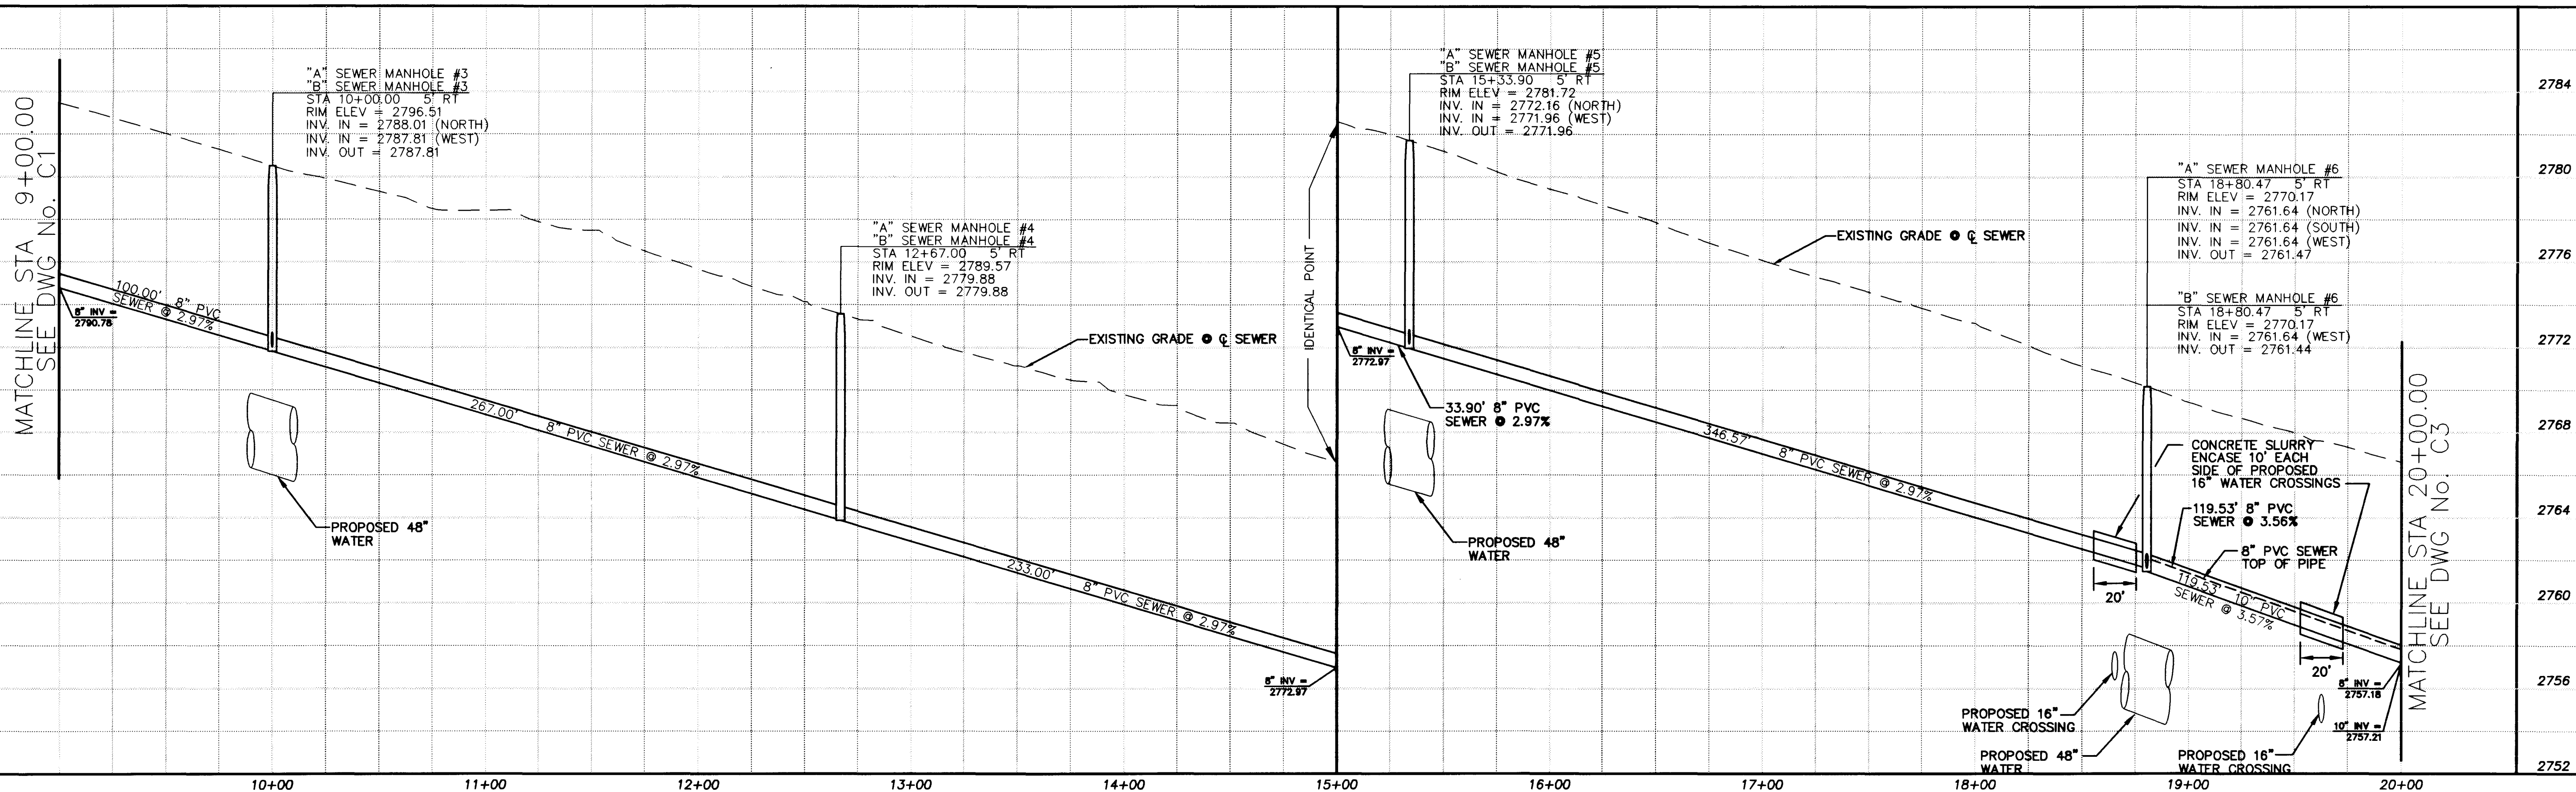

REVISIONS				DATE		DESCRIPTION		APPROVED	

DURANGO INTERCEPTOR SEWER		DESIGNED BY: L. ATWELL		DATE: 8-31-98	
DRAWN BY: J. ARROYO	DESIGNED BY: J. LUSTIG	CHECKED BY: J. LUSTIG	DATE: 8-31-98	51449	
JOB NO: 51449		SHEET NO: 7		26	


Department of Public Works
DURANGO INTERCEPTOR SEWER
PLAN AND PROFILE
STA 9+00.00 TO STA 20+00.00

DRAWING No. C2

CITY OF LAS VEGAS
NEVADA

449-1770 DWG

307-V770

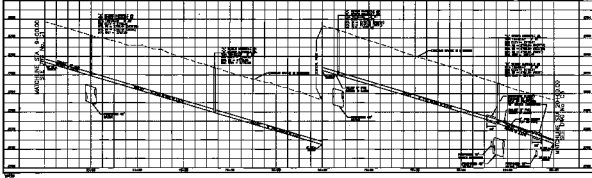

MATCHLINE STA 9+00.00
SEE SHEET No. 1


MATCHLINE STA 28+00.00
SEE SHEET No. 2

NOTES:

NO.	DESCRIPTION
1	SEE SHEET No. 1
2	SEE SHEET No. 2
3	SEE SHEET No. 3
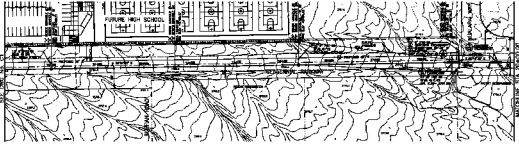

MATCHLINE STA 9+00.00
SEE SHEET No. 1

MATCHLINE STA 28+00.00
SEE SHEET No. 2



Department of Public Works

DURANGO INTERCEPTOR SEWER

PLAN AND PROFILE

STA 9+00.00 TO STA 28+00.00

REVISIONS

NO.	DATE	DESCRIPTION
1		
2		
DESIGNED BY: [Signature]

CHECKED BY: [Signature]

DATE: [Date]

PROJECT NO. [Number]

SHEET NO. [Number]