


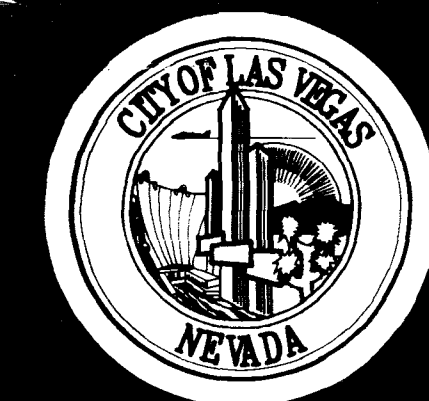


REVISIONS

CONSULTANT

CELLA BARR ASSOCIATES
Landscape Architecture Engineering Planning Surveying Interiors
1771 E. Flamingo Ave. Suite 100 Las Vegas, NV 89119 (702) 885-7778
Office in Reno/Carlinville and Nevada

ELKHORN AND DURANGO BALLFIELD COMPLEX
SITE DETAILS

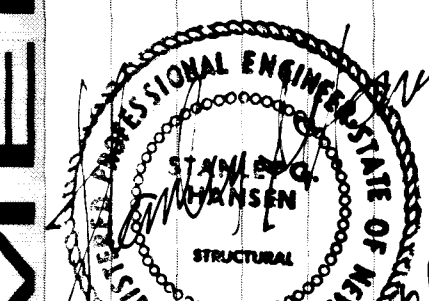


DEPARTMENT OF PUBLIC WORKS
ARCHITECTURAL SERVICES
400 EAST STEWART AVENUE
LAS VEGAS, NEVADA 89101
PHONE: (702) 229-6535
FAX: (702) 382-3332
TDD: (702) 386-9108


ARCHITECT
RICHARD DANIELSON AIA
DRAWN
FILE
DATE
SCALE
PROJECT
SHEET NO.

SD-1
SHEET 25 OF 54


675-V35

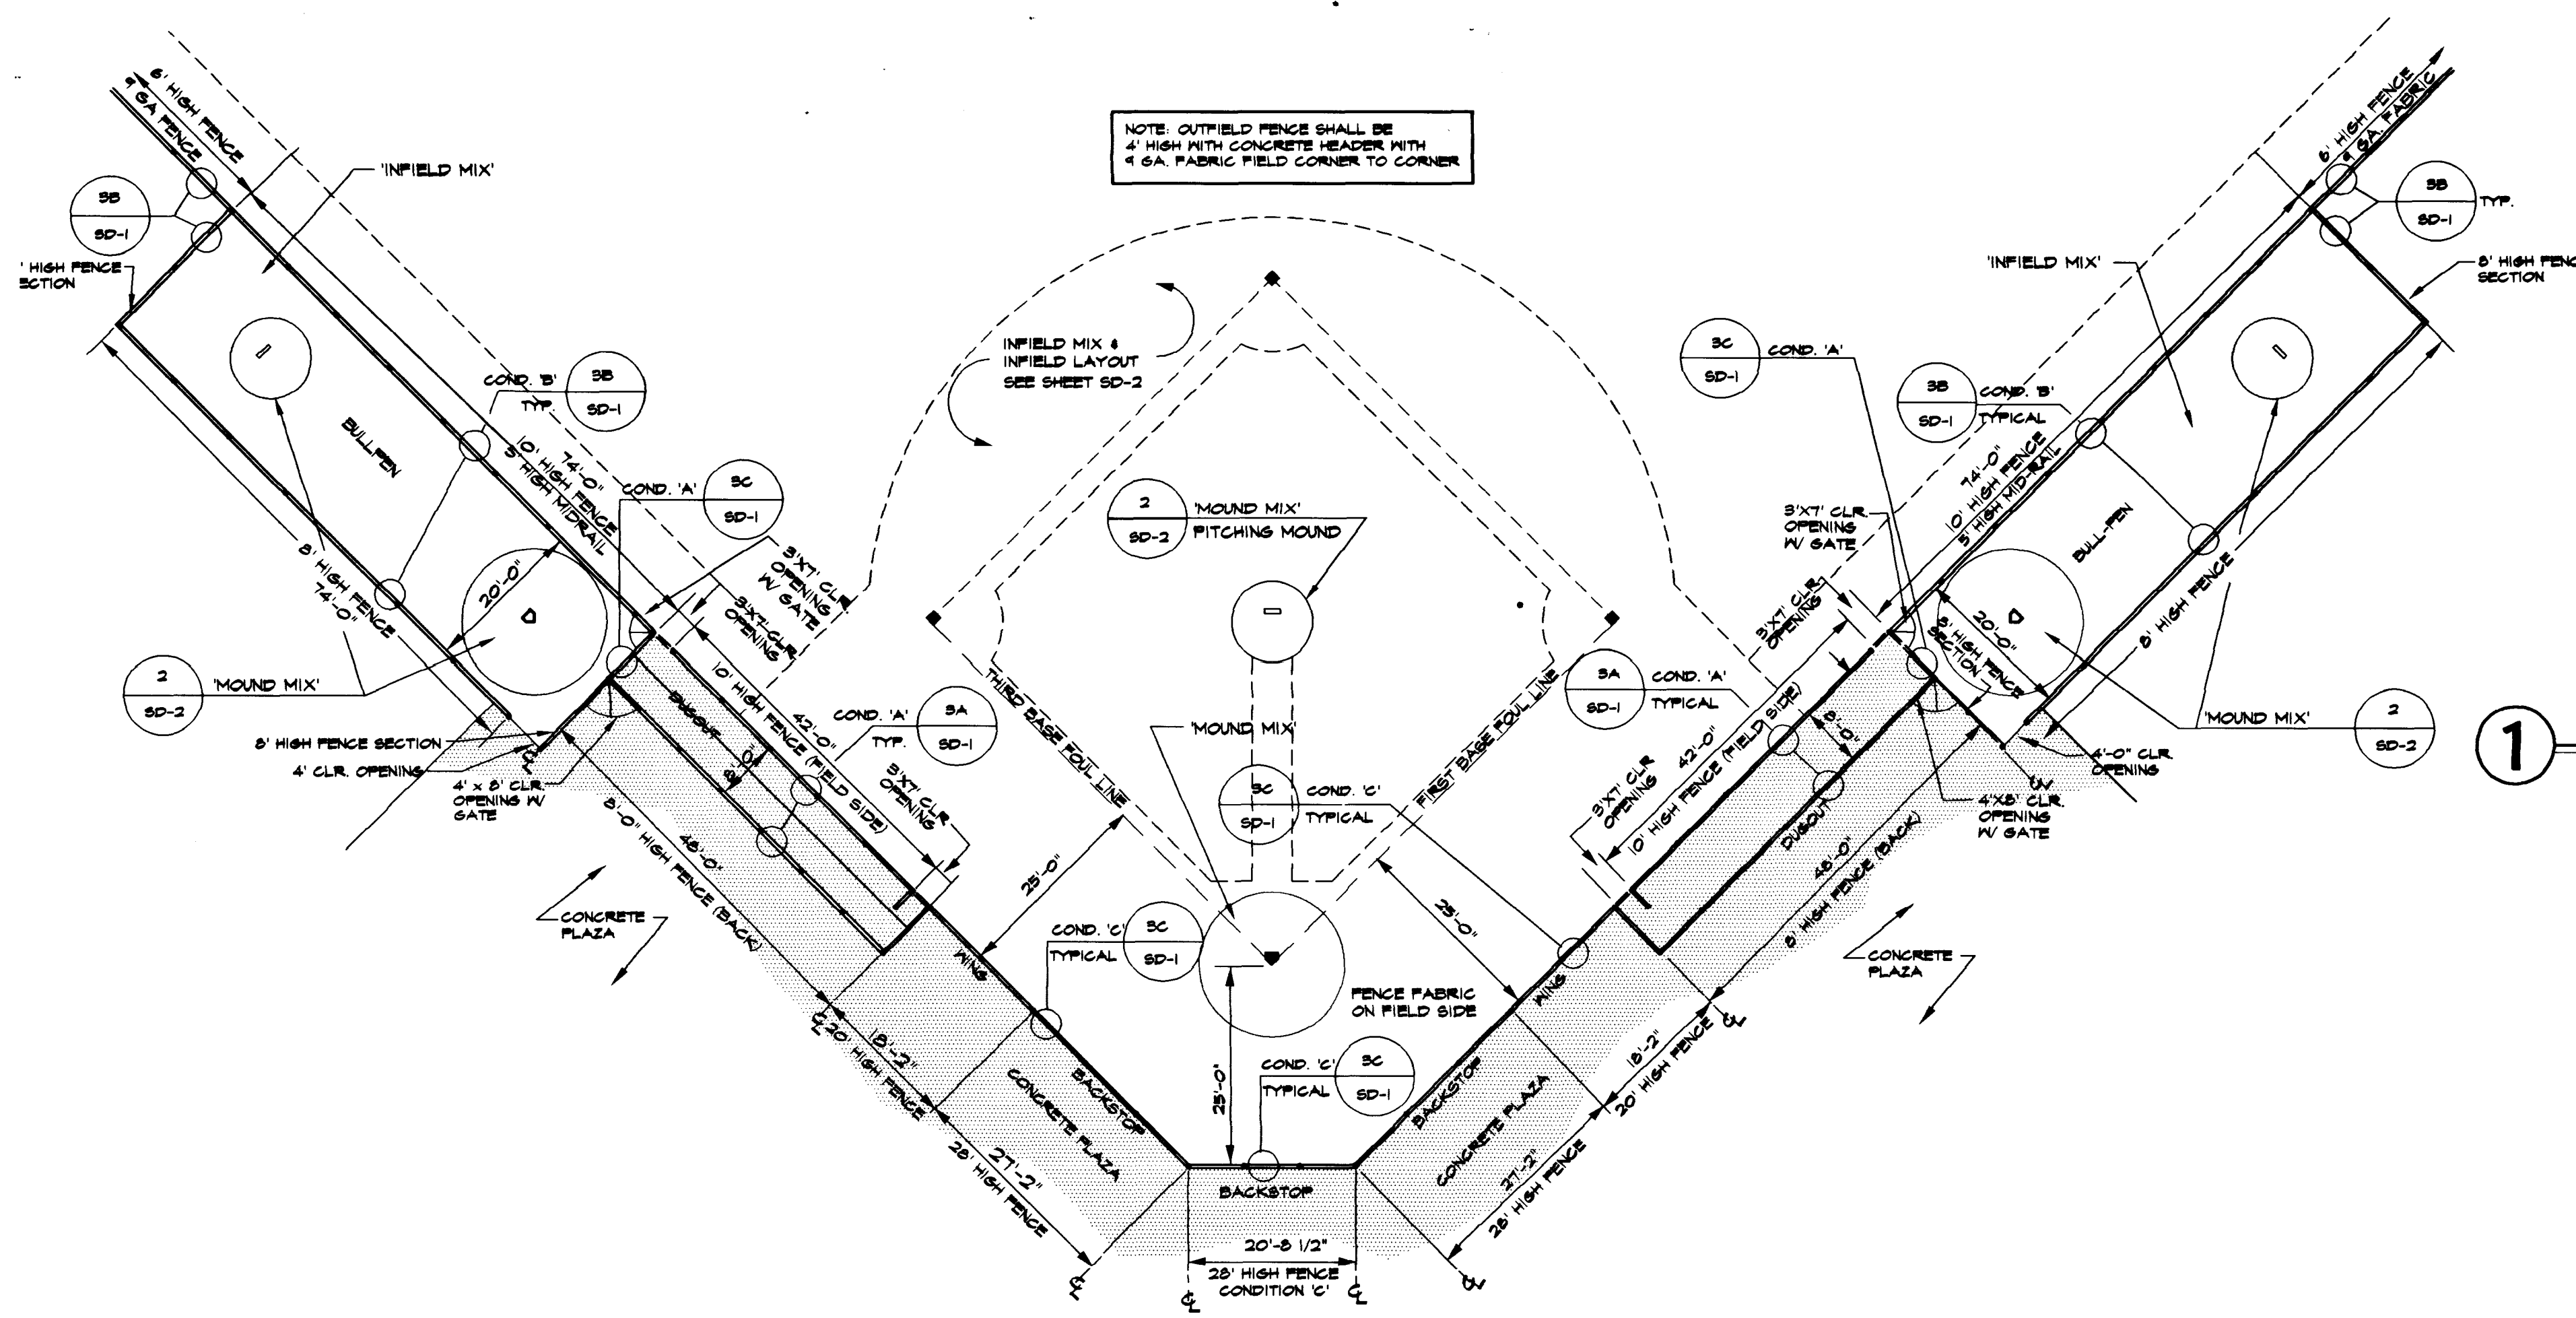


4 BASEBALL FENCE PLAN SCALE: 1/16" = 1'-0"

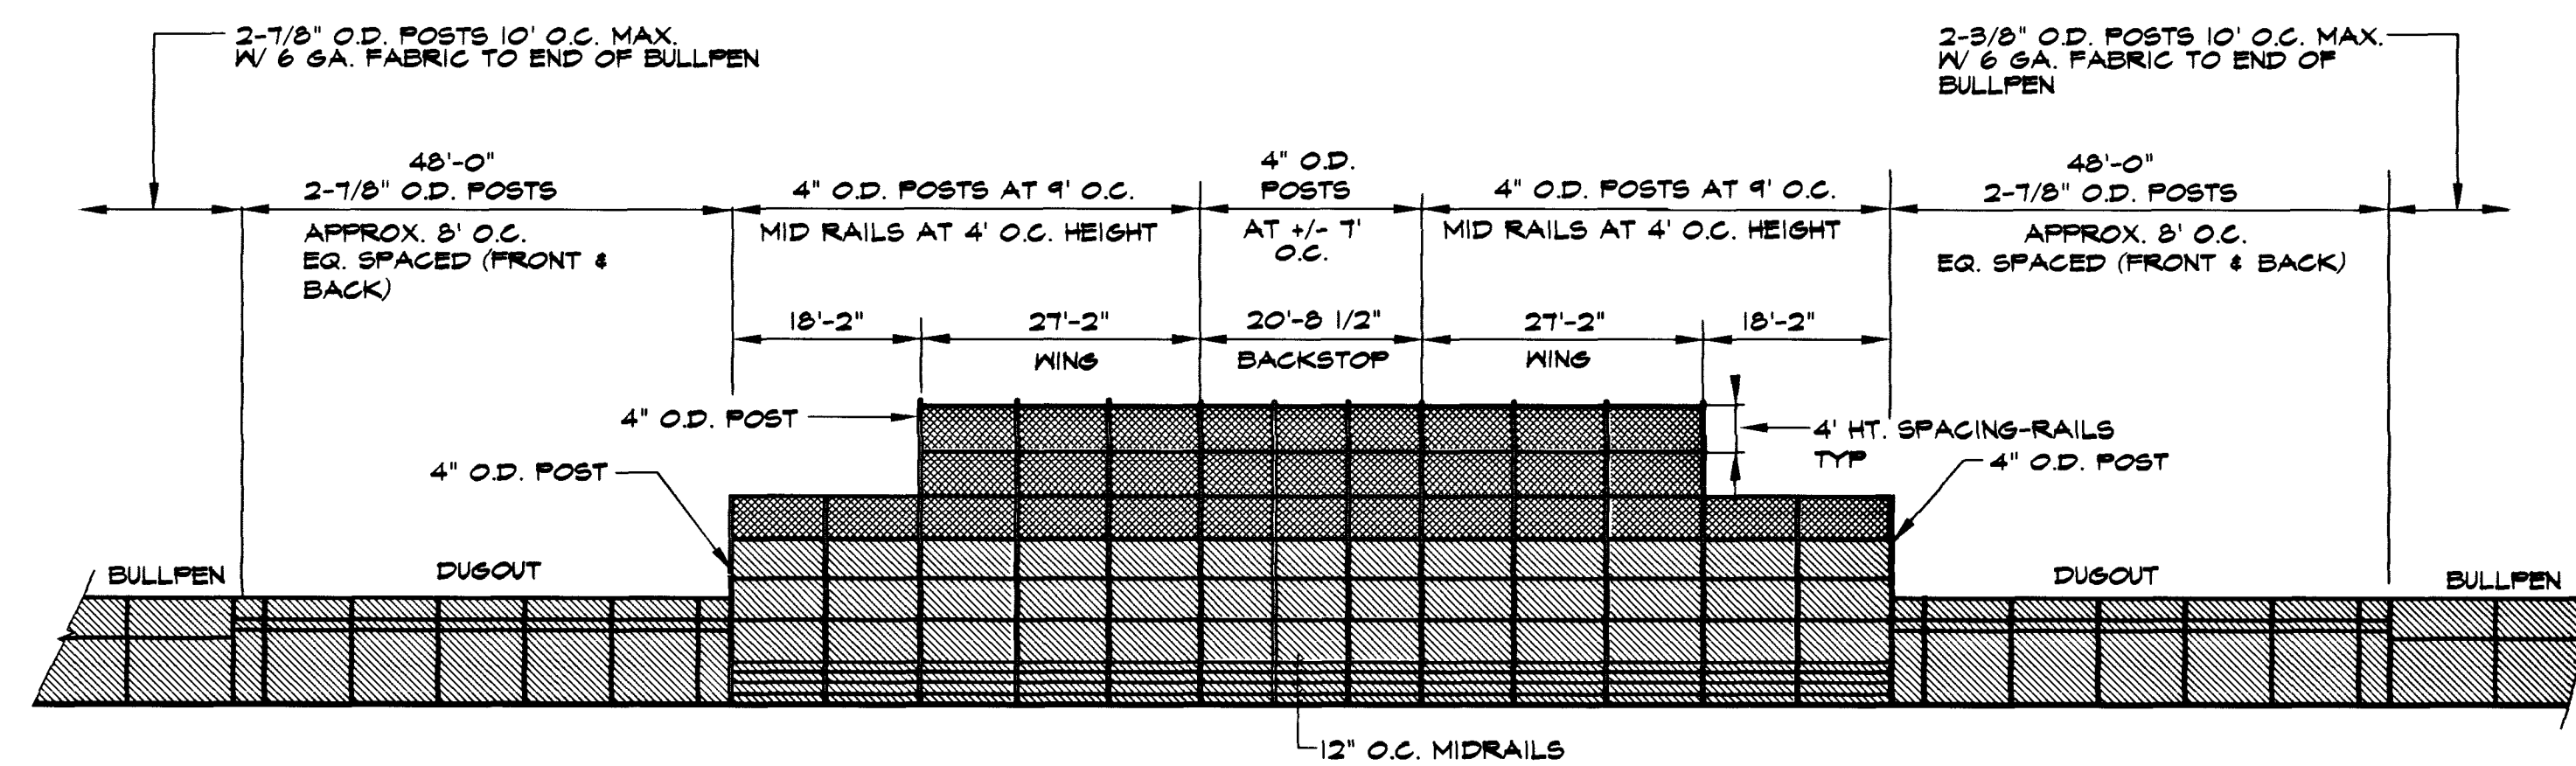


5 BASEBALL FENCE ELEVATION - FIELD SIDE SCALE: 1/16" = 1'-0"

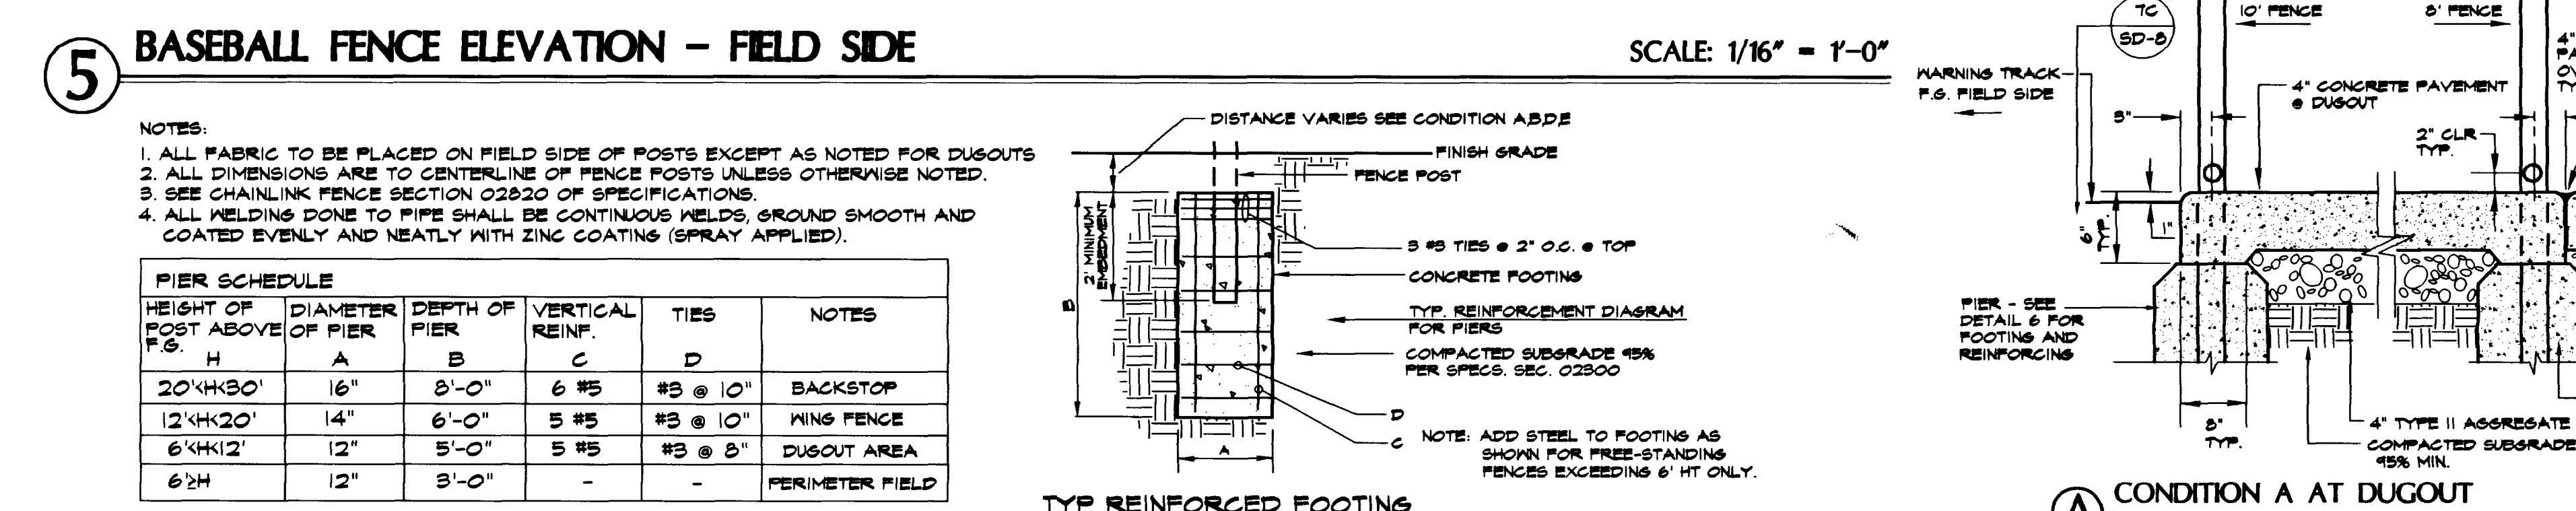


6 NOTES/FOOTING SCHEDULE NTS

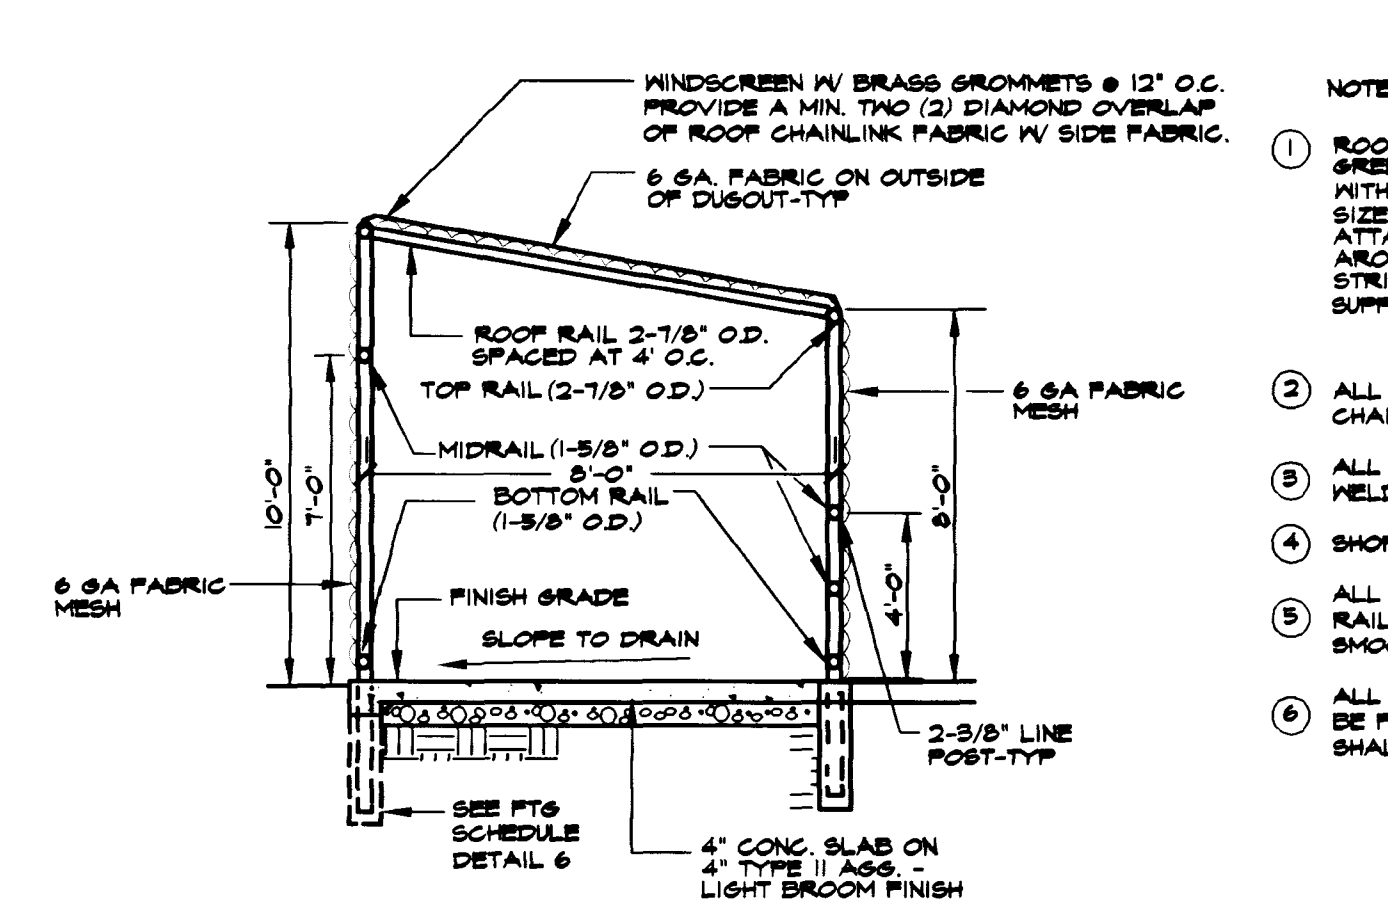

1 DUGOUT - SECTION NTS

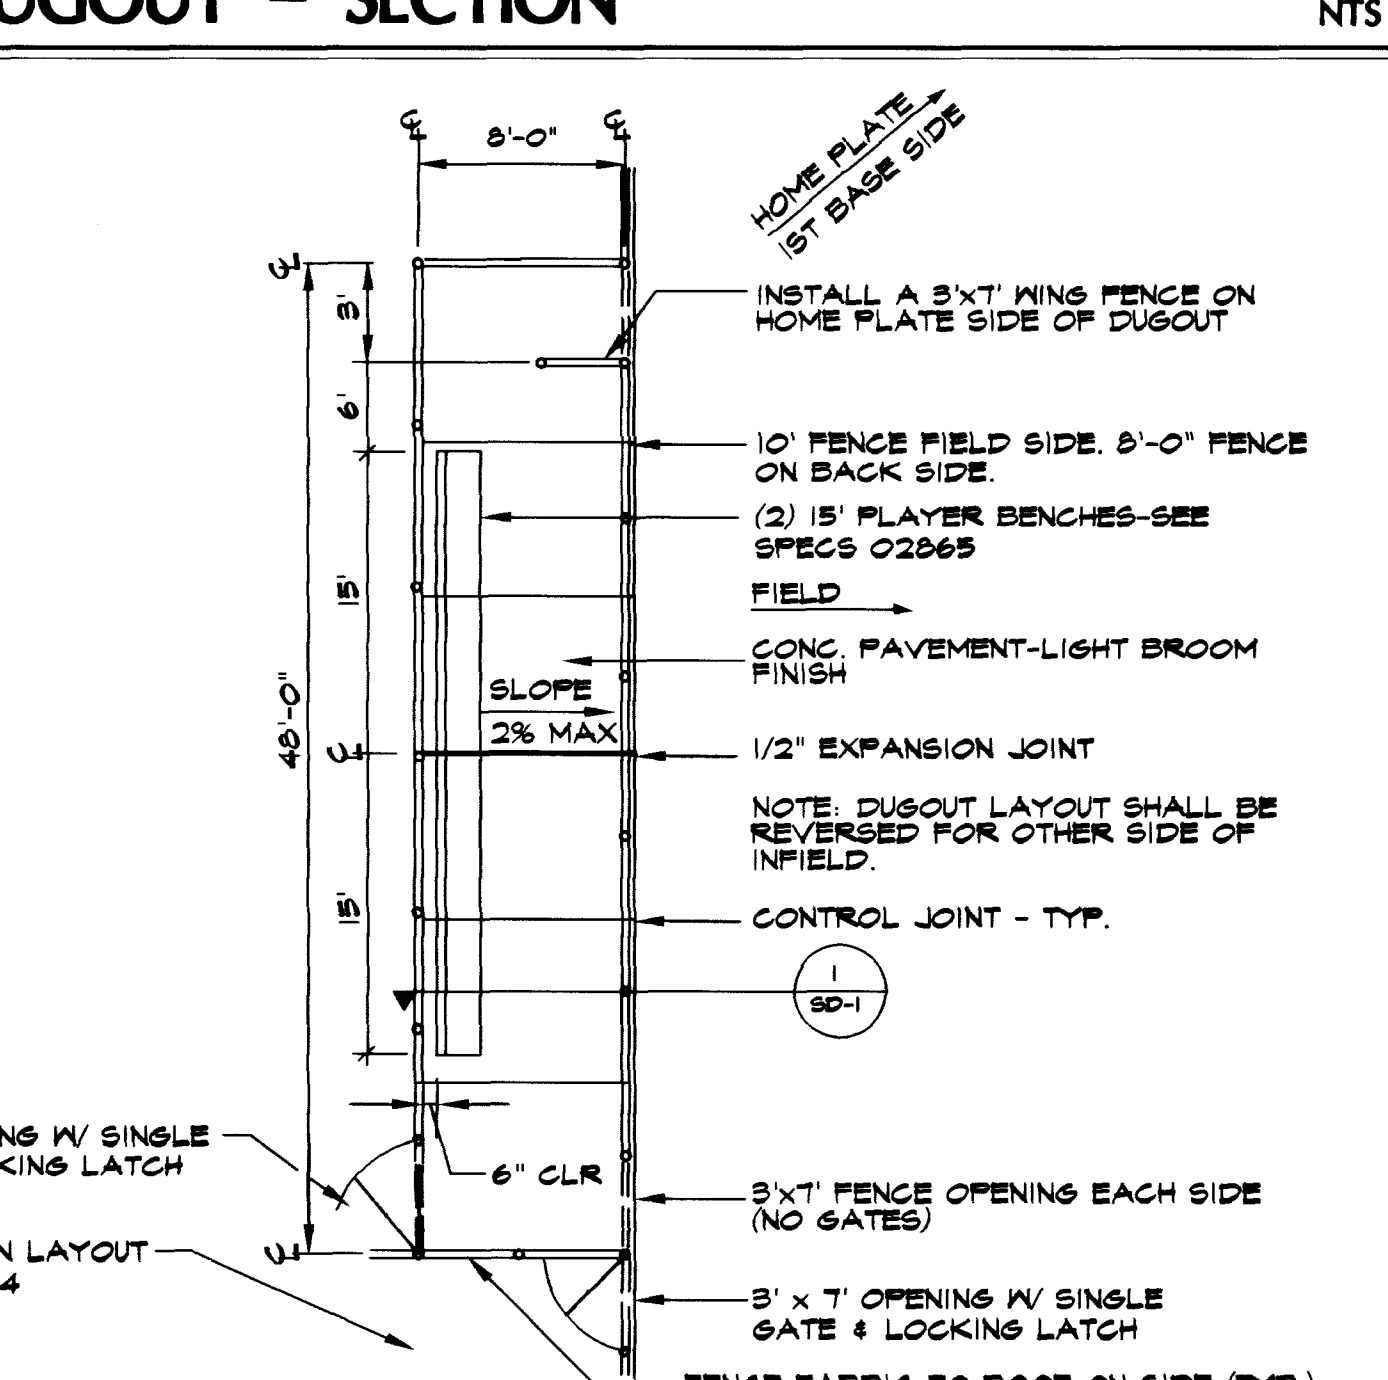


2 DUGOUT - PLAN NTS

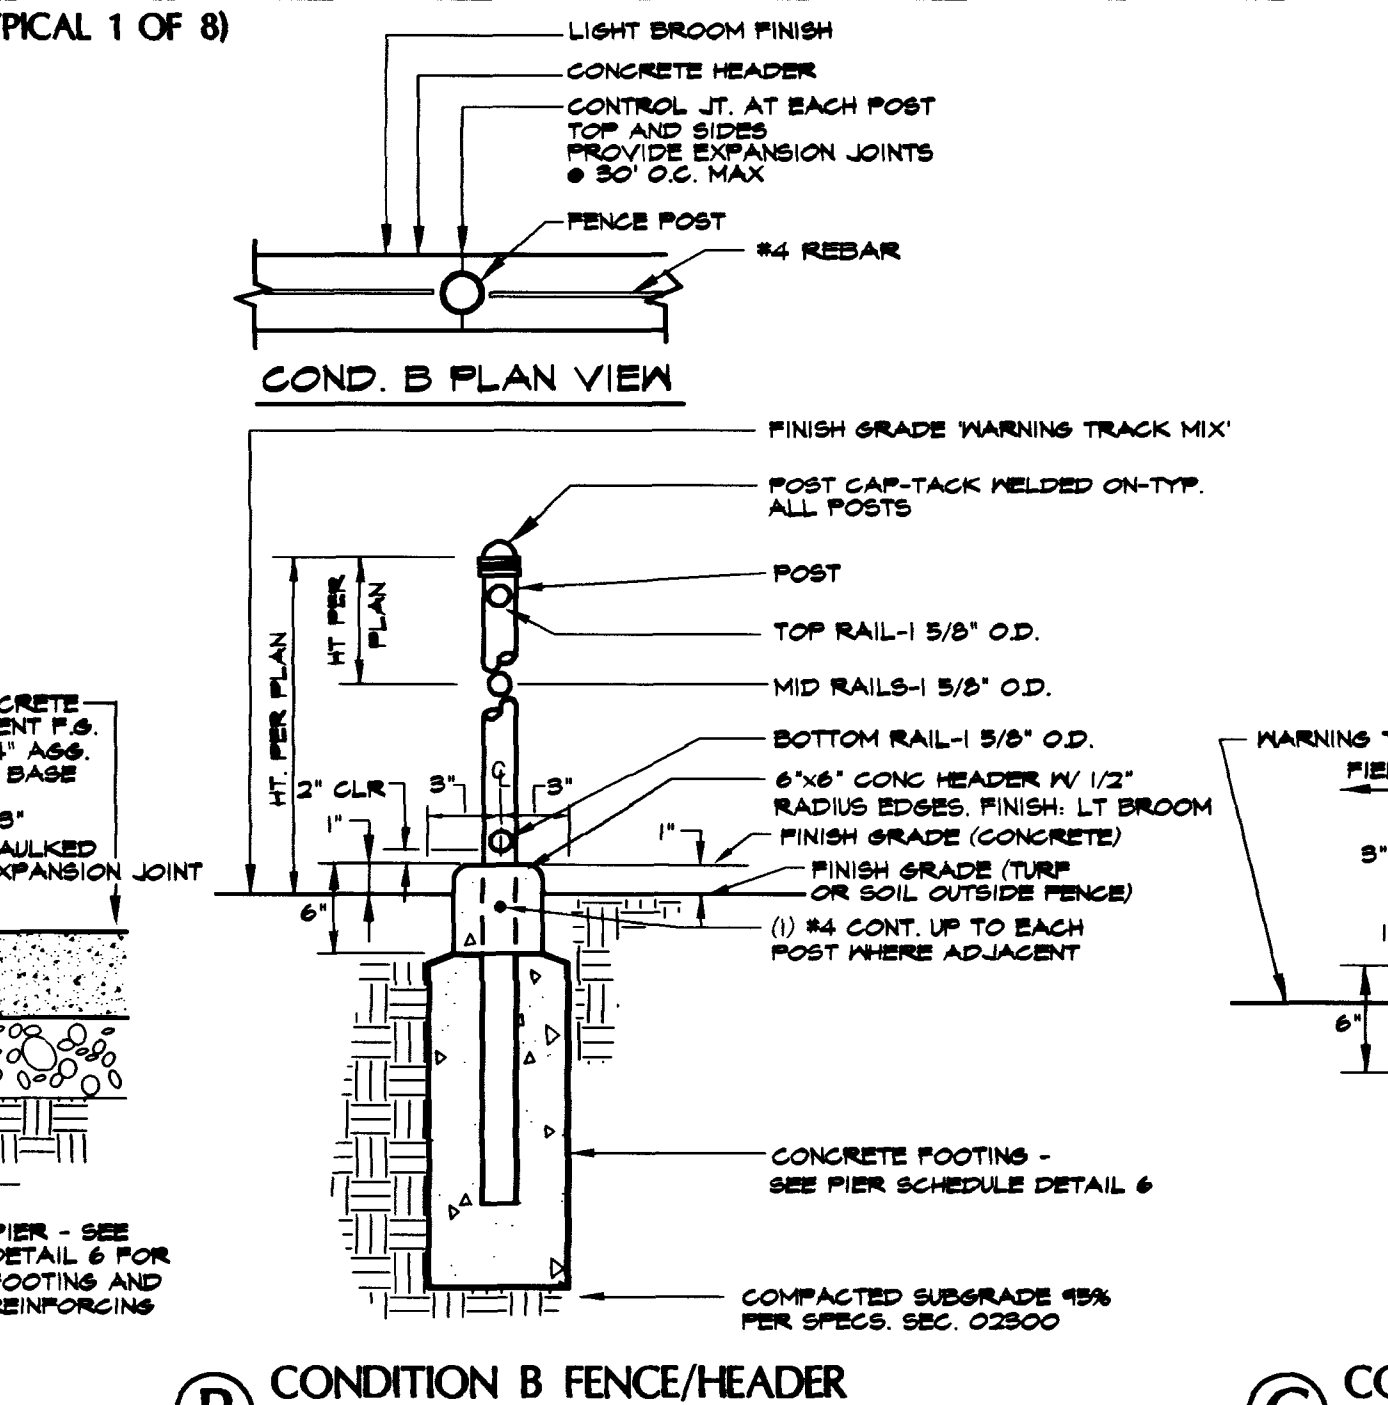


3 6' HT. & TALLER FENCE SECTIONS NTS

V:\880154\885-6501.dwg Mon Aug 17 16:01:21 1998 CASSIE RIDEHOOR

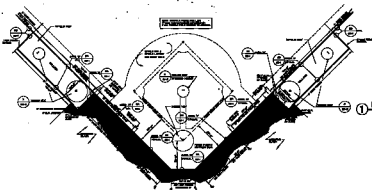

4 BASEBALL FENCE PLAN

SCALE 1" = 10'

 

5 BASEBALL FENCE ELEVATION - FIELD SIDE

SCALE 1" = 10'


NOTES:
1. ALL FENCE SHALL BE CONSTRUCTED IN ACCORDANCE WITH THE FOLLOWING SPECIFICATIONS.
2. THE FENCE SHALL BE CONSTRUCTED OF GALVANIZED STEEL PIPE WITH A MINIMUM WALL THICKNESS OF 1/8" (1.315 mm).
ITEM	QTY	UNIT	PRICE	TOTAL
1. GALVANIZED STEEL PIPE 1/8" WALL THICKNESS	100	LINEAL FEET	1.315	131.50
2. GALVANIZED STEEL PIPE 1/8" WALL THICKNESS	100	LINEAL FEET	1.315	131.50
3. GALVANIZED STEEL PIPE 1/8" WALL THICKNESS	100	LINEAL FEET	1.315	131.50
4. GALVANIZED STEEL PIPE 1/8" WALL THICKNESS	100	LINEAL FEET	1.315	131.50
5. GALVANIZED STEEL PIPE 1/8" WALL THICKNESS	100	LINEAL FEET	1.315	131.50




6 NOTES/FOOTING SCHEDULE

SCALE 1" = 10'

 


1 DUGOUT - SECTION

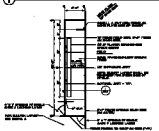

2 DUGOUT - PLAN

SCALE 1" = 10'

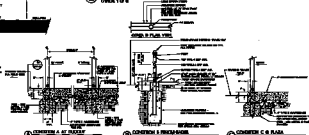

3 6' HT. & TALLER FENCE SECTIONS

3 6' HT. & TALLER FENCE SECTIONS

3 6' HT. & TALLER FENCE SECTIONS

DEPARTMENT OF DEFENSE
OFFICE OF THE INSPECTOR GENERAL
OFFICE OF THE INSPECTOR GENERAL
OFFICE OF THE INSPECTOR GENERAL

NOTES:

1. ALL FENCE SHALL BE CONSTRUCTED IN ACCORDANCE WITH THE FOLLOWING SPECIFICATIONS.
2. THE FENCE SHALL BE CONSTRUCTED OF GALVANIZED STEEL PIPE WITH A MINIMUM WALL THICKNESS OF 1/8" (1.315 mm).
SD-1

1-15-V36