


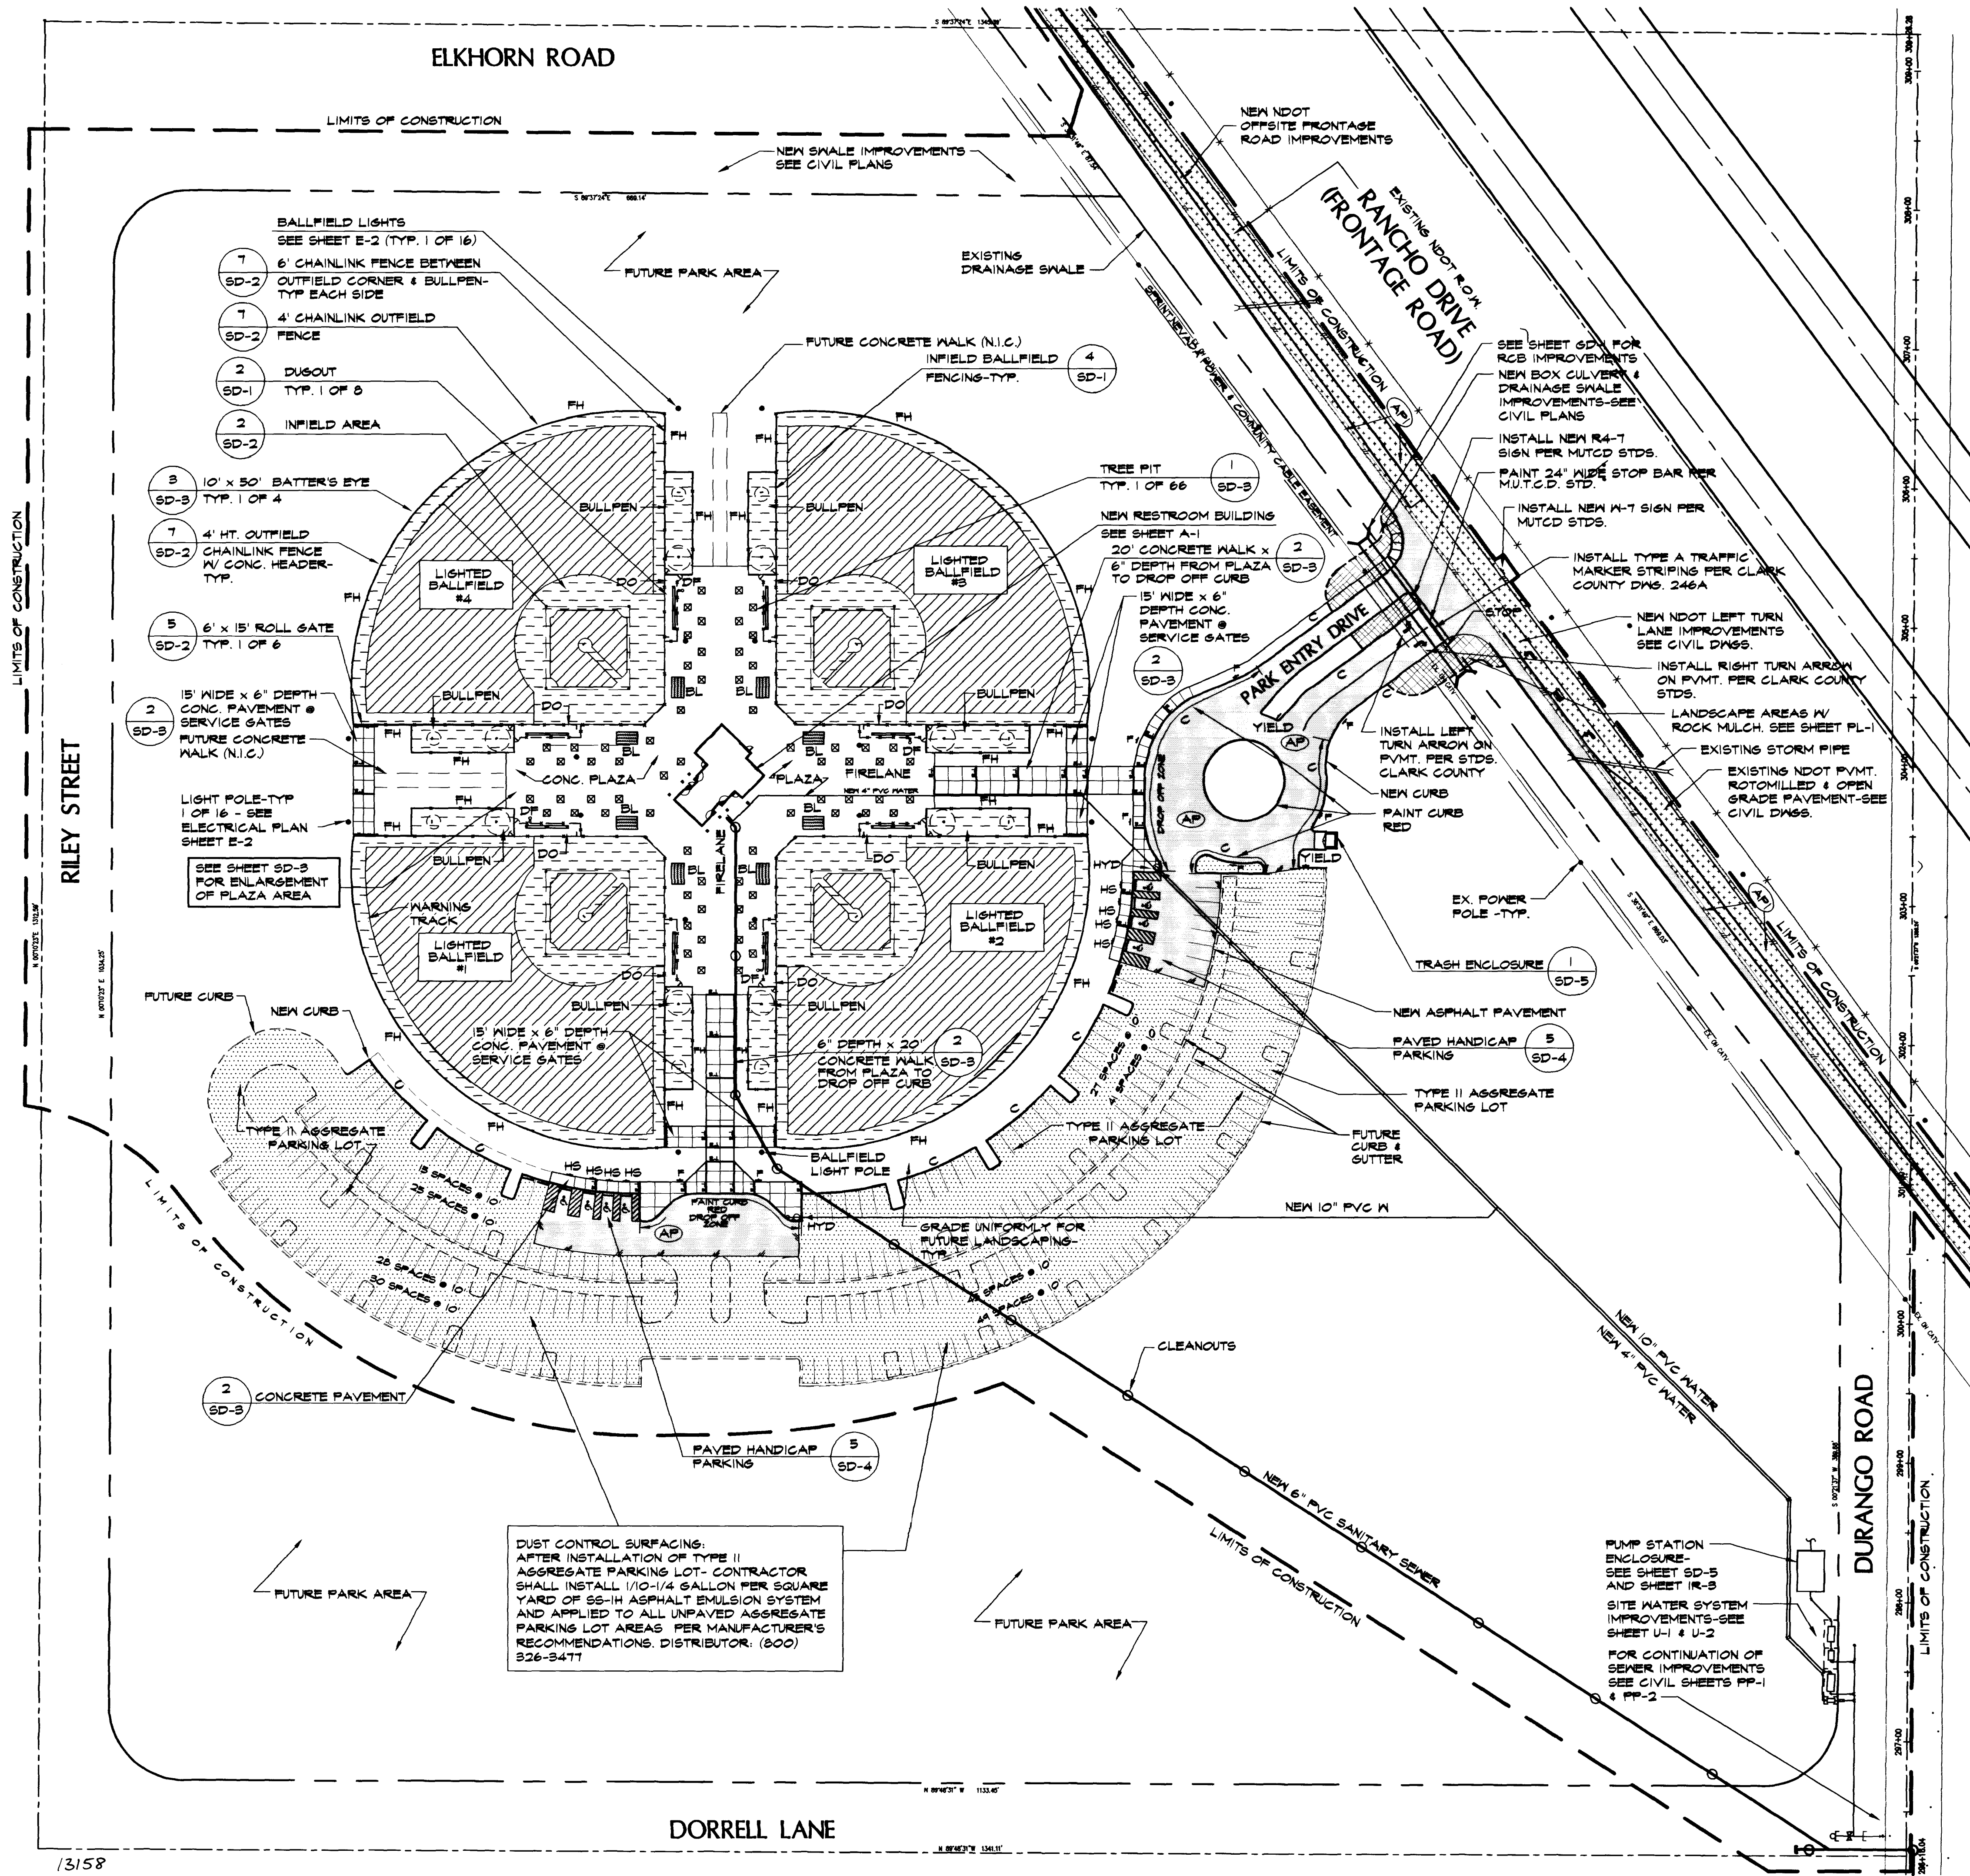


LEGEND

NOTES:

- SEE SHEETS HC-1 THRU HC-4 FOR SITE LAYOUT INFORMATION. SEE ALSO PROJECT SPECIFICATIONS WHICH ARE PART OF THESE DOCUMENTS.
- CONTRACTOR SHALL PROVIDE ADA ACCESS RAMP AT ALL WALK/PAVEMENT TERMINUS PER CLARK COUNTY STD. DRAWING #235
- ALL SIGNAGE SHALL CONFORM TO CLARK COUNTY, NEVADA REVISED STATUTES & MUTCD STANDARD AND CITY OF LAS VEGAS STANDARDS FOR SIGN AND POST TYPE INSTALLATION. FINAL SIGN LOCATIONS SHALL BE APPROVED BY OWNER'S REP PRIOR TO INSTALLATION.
- STOP SIGN RI-1 TYPE AND YIELD SIGN RI-2 TYPE PER NOTE NO. 3
- ALL CONCRETE WALKS & PAVEMENT SHALL CONFORM TO CLARK COUNTY STD. DWS 233 & 234. (SOME AREAS REQUIRE 6" THICK CONCRETE) SEE ALSO DETAIL 2, SHEET SD-3.
- EXPANSION JOINT (E.J.) DEFINED AS WITH FIBERBOARD OR W/ FIBERBOARD (AND CALKED WHERE INDICATED). MAX 50' L.F. O.C. OR AT CHANGES OF MATERIAL MASS OR WHERE ADJUTING BUILDINGS, COLUMNS, ETC. CONTROL JOINT: 1/8" SCORED JOINT.
- ADA HANDICAP SIGN: SEE DETAIL 4, SHEET SD-4.
- FIRE: FIRELANE SIGN - SEE NOTE 3 AND DETAIL 6 ON SHEET SD-4. PAINT CURBS RED IN TURN AROUND, AT ISLANDS, DROP OFF ZONE AND WHERE INDICATED ON PLAN.
- SEE SHEETS PP-1 & PP-2 FOR SEWER PLAN AND PROFILE IMPROVEMENTS SOUTH OF SITE
- SEE GRADING PLANS SHEETS SD-1, SD-4 AND HORIZONTAL CONTROL PLANS SHEETS HC-1, HC-4 FOR DRAINAGE CHANNEL AND NDOT ROADWAY IMPROVEMENTS.

KEY	INDICATES DETAIL #	INDICATES SHEET #
AP	NEW BITUMINOUS ASPHALT CONCRETE PAVING	SEE CIVIL SHEETS SD-1, SD-4
FH	CHAINLINK FENCE WITH CONCRETE HEADER	SD-1
DF OD	DRINKING FOUNTAIN	SD-4
CONC	CONCRETE WALK	SEE CIVIL SHEETS SD-1, SD-4
MALK	DUSOUT	SD-1
DO	DUSOUT	SD-1
TP	TREE PIT	SD-3
HP	HANDICAP PARKING SPACE (TOTAL OF 8)	SD-4
FL	FIRE LANE SIGN	SD-4
STOP	STOP SIGN	SEE NOTE 3 & 4
YIELD	YIELD SIGN	SEE NOTE 3 & 4
HS	HANDICAP SIGNAGE	SD-4
C	PROPOSED 'A' TYPE CURB	SEE CIVIL SHT SD-1, SD-4
HYD	FIRE HYDRANT - SEE CIVIL SHT. U-1 & U-2	
BL	BLEACHER (SEE SPECS 02810)	
EJ	EXPANSION JOINT - SEE NOTE 3 ALSO	

OVERSEED BERMUDA SOD-SEE SPECS SECTION 02413	1"-3" VALENTINE RED DECOMPOSED GRANITE SEE DETAIL 3, PL-2
FIELD SURFACE MIXES SEE DETAIL 4 & 6, SHEET SD-2	ON-SITE BITUMINOUS ASPHALT PAVING
TYPE II AGGREGATE PARKING LOT	NDOT FRONTAGE ROAD PAVING
	EXISTING NDOT P.V.M.T. ROTO-MILLED & OPEN GRADE PAVEMENT SEE CIVIL DWS.
PROJECT LIMITS OF CONSTRUCTION LINE	

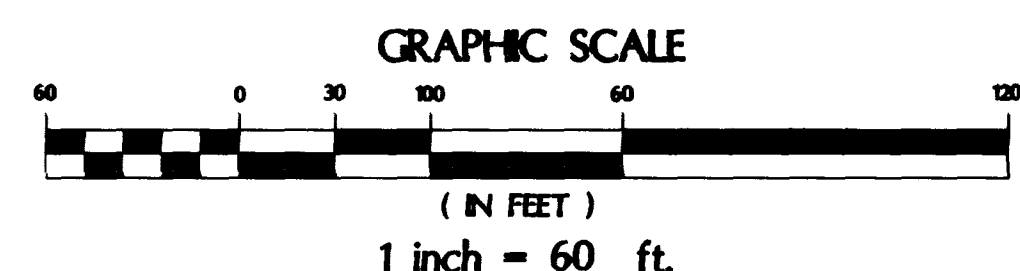

CELLA BARR ASSOCIATES
Landscape Architecture Engineering Planning Surveying Hydrology
1771 E. Flamingo Road #103-B Las Vegas, Nevada 89119 (702) 893-7779
Offices in Arizona, California and Nevada



Call before you Dig
1-800-227-2600
UNDERGROUND SERVICE ALERT (U.S.A.)


Call before you OVERHEAD
1-702-593-6111
NEVADA POWER CORPORATION & SOUTHERN CALIFORNIA GAS COMPANY

NOTE TO CONTRACTOR:
CELLA BARR ASSOCIATES, INC. (CBA) HAS
INDICATED TO PROVIDE ACCURATE UTILITY
INFORMATION BASED ON THE MOST CURRENT
DATA AVAILABLE. THE CONTRACTOR SHALL
FIELD VERIFY THE LOCATION OF UNDERGROUND
UTILITIES PRIOR TO ANY CONSTRUCTION.
CBA HAS NO LIABILITY TO ANY USER OF THIS
INFORMATION WITHOUT THEIR WRITTEN CONSENT.



CELLA BARR ASSOCIATES
Landscape Architecture Engineering Planning Surveying Hydrology
1771 E. Flamingo Road #103-B Las Vegas, Nevada 89119 (702) 893-7779
Offices in Arizona, California and Nevada

**ELKHORN AND DURANGO
BALLFIELD COMPLEX**

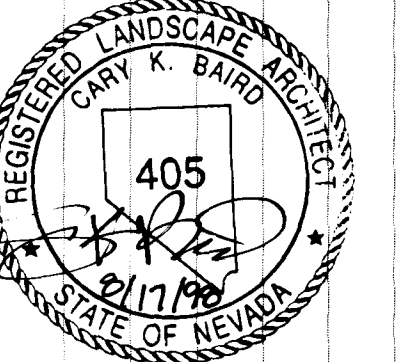

DEPARTMENT OF PUBLIC WORKS
ARCHITECTURAL SERVICES
400 EAST STEWART AVENUE
LAS VEGAS, NEVADA 89101
PHONE: (702) 226-8333
FAX: (702) 382-3232
TDD: (702) 386-9108

ARCHITECT
RICHARD DANIELSON AIA
DRAWN
FILE
DATE
SCALE
PROJECT
SHEET NO.

888-4NEUGP.DWG
AUGUST 1998
1" = 60'-0"
ELKHORN AND DURANGO
BALLFIELD COMPLEX
GP-1
SHEET 3 OF 54

