



- ① WATER FOUNTAIN - MOST DEPENDABLE FOUNTAINS MODEL NO. 450 (COLOR TO BE SELECTED BY OWNER).
- ② SLOPE CONCRETE FLOOR TO PROVIDE PROPER DRAINAGE - REF. STRUCTURAL DRAWINGS FOR CONTROL JOINTS.
- ③ 1/4" THICK STEEL PADLOCK TAB, ALIGN WITH TAB ON GATE. ANCHOR TO WALL IN TWO PLACES WITH 1/2" DIA. EXPANSION ANCHOR. MOUNT 4'-0" AFF.
- ④ HAND DRYER - FOR INFORMATION REFERENCE SHEET A1 - TOILET ROOM ACCESSORIES.

1. THE CONTRACTOR SHALL VERIFY AND BE RESPONSIBLE FOR ALL DIMENSIONS AT THE SITE AND SHALL NOTIFY THE ARCHITECT OF ANY DISCREPANCIES BETWEEN ACTUAL CONDITIONS AND INFORMATION SHOWN ON THE DRAWINGS BEFORE PROCEEDING WITH THE WORK.
2. THE CONTRACTOR SHALL IMMEDIATELY NOTIFY THE ARCHITECT OF ANY CONDITION WHICH IN HIS OPINION MIGHT ENDANGER THE STABILITY OF THE STRUCTURE OR CAUSE DISTRESS TO THE STRUCTURE.
3. ALL WORK SHALL CONFORM TO THE MINIMUM STANDARDS OF THE 1934 UNIFORM BUILDING CODE (UBC) AND SUCH OTHER REGULATING AGENCIES EXERCISING AUTHORITY OVER ANY PORTION OF THE WORK.
4. SPECIFIC NOTES AND DETAILS SHALL TAKE PRECEDENCE OVER GENERAL NOTES AND DETAILS. TYPICAL DETAILS AND SECTIONS SHALL APPLY WHERE SPECIFIC DETAILS ARE NOT SHOWN, AND WHERE DETAILS OF DESIGN ARE NOT PROVIDED, THE CONSTRUCTION SHALL BE AS SHOWN FOR SIMILAR WORK.
5. THE CONTRACTOR SHALL SUPERVISE AND DIRECT HIS WORK AND HE SHALL BE SOLELY RESPONSIBLE FOR ALL CONSTRUCTION MEANS, METHODS, TECHNIQUES, SEQUENCES, AND PROCEDURES. THE CONTRACTOR SHALL ADEQUATELY BRACE AND/OR SHORE ALL STRUCTURAL COMPONENTS OR ELEMENTS AND ALL BUILDING PARTS DURING CONSTRUCTION TO PREVENT COLLAPSE, BUCKLING, OR UNDESIRABLE MOVEMENT.
6. THE CONTRACTOR AND ALL SUB-CONTRACTORS SHALL VERIFY ALL DIMENSIONS AND CONDITIONS AT THE SITE PRIOR TO STARTING THEIR WORK.
7. WHERE WORK OF ONE TRADE AFFECTS WORK OF A SUBSEQUENT TRADE, COMMENCING WORK BY THE SUBSEQUENT TRADE INDICATES ACCEPTANCE OF CONDITIONS AND SURFACES.
8. PATCH AND REPAIR ANY DAMAGE TO EXISTING WORK DUE TO CONSTRUCTION OR OTHERWISE TO MAKE A SMOOTH TRANSITION BETWEEN NEW AND EXISTING WORK.
9. THE CONTRACTOR IS TO TAKE SPECIAL CAUTION IN REMAINING CLEAR OF UTILITY EASEMENTS AND OBJECTS DURING CONSTRUCTION. THE CALL BEFORE YOU DIG NUMBER IS 1-800-221-2600.

NOTE: EXTERIOR EXPOSED SURFACES TO HAVE FOUNDERS TEXTURE (STRIATION) W/ FLASH AND INTERIOR SURFACES TO HAVE STANDARD SMOOTH FINISH W/ NO STRIATION AND NO FLASH. TYPICAL UNO.

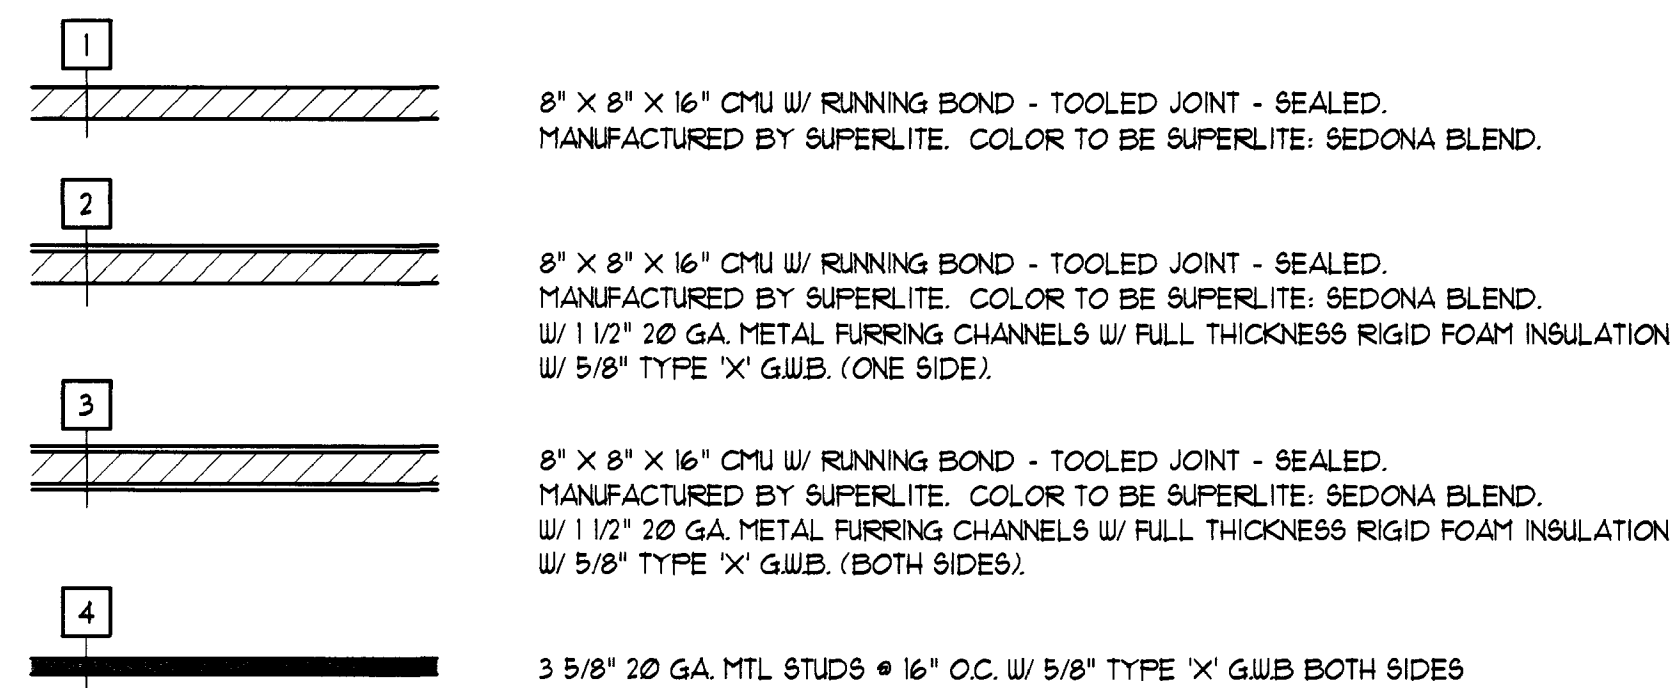

Rm. No.	Room Name
101	Women's
102	Plumbing Chase
103	Men's
104	Snack Bar (Future)
105	Snack Bar Storage Room (Future)
106	Electrical Equipment Room
107	Little League Commissioner's Office
108	Parks Storage
109	Little League Storage

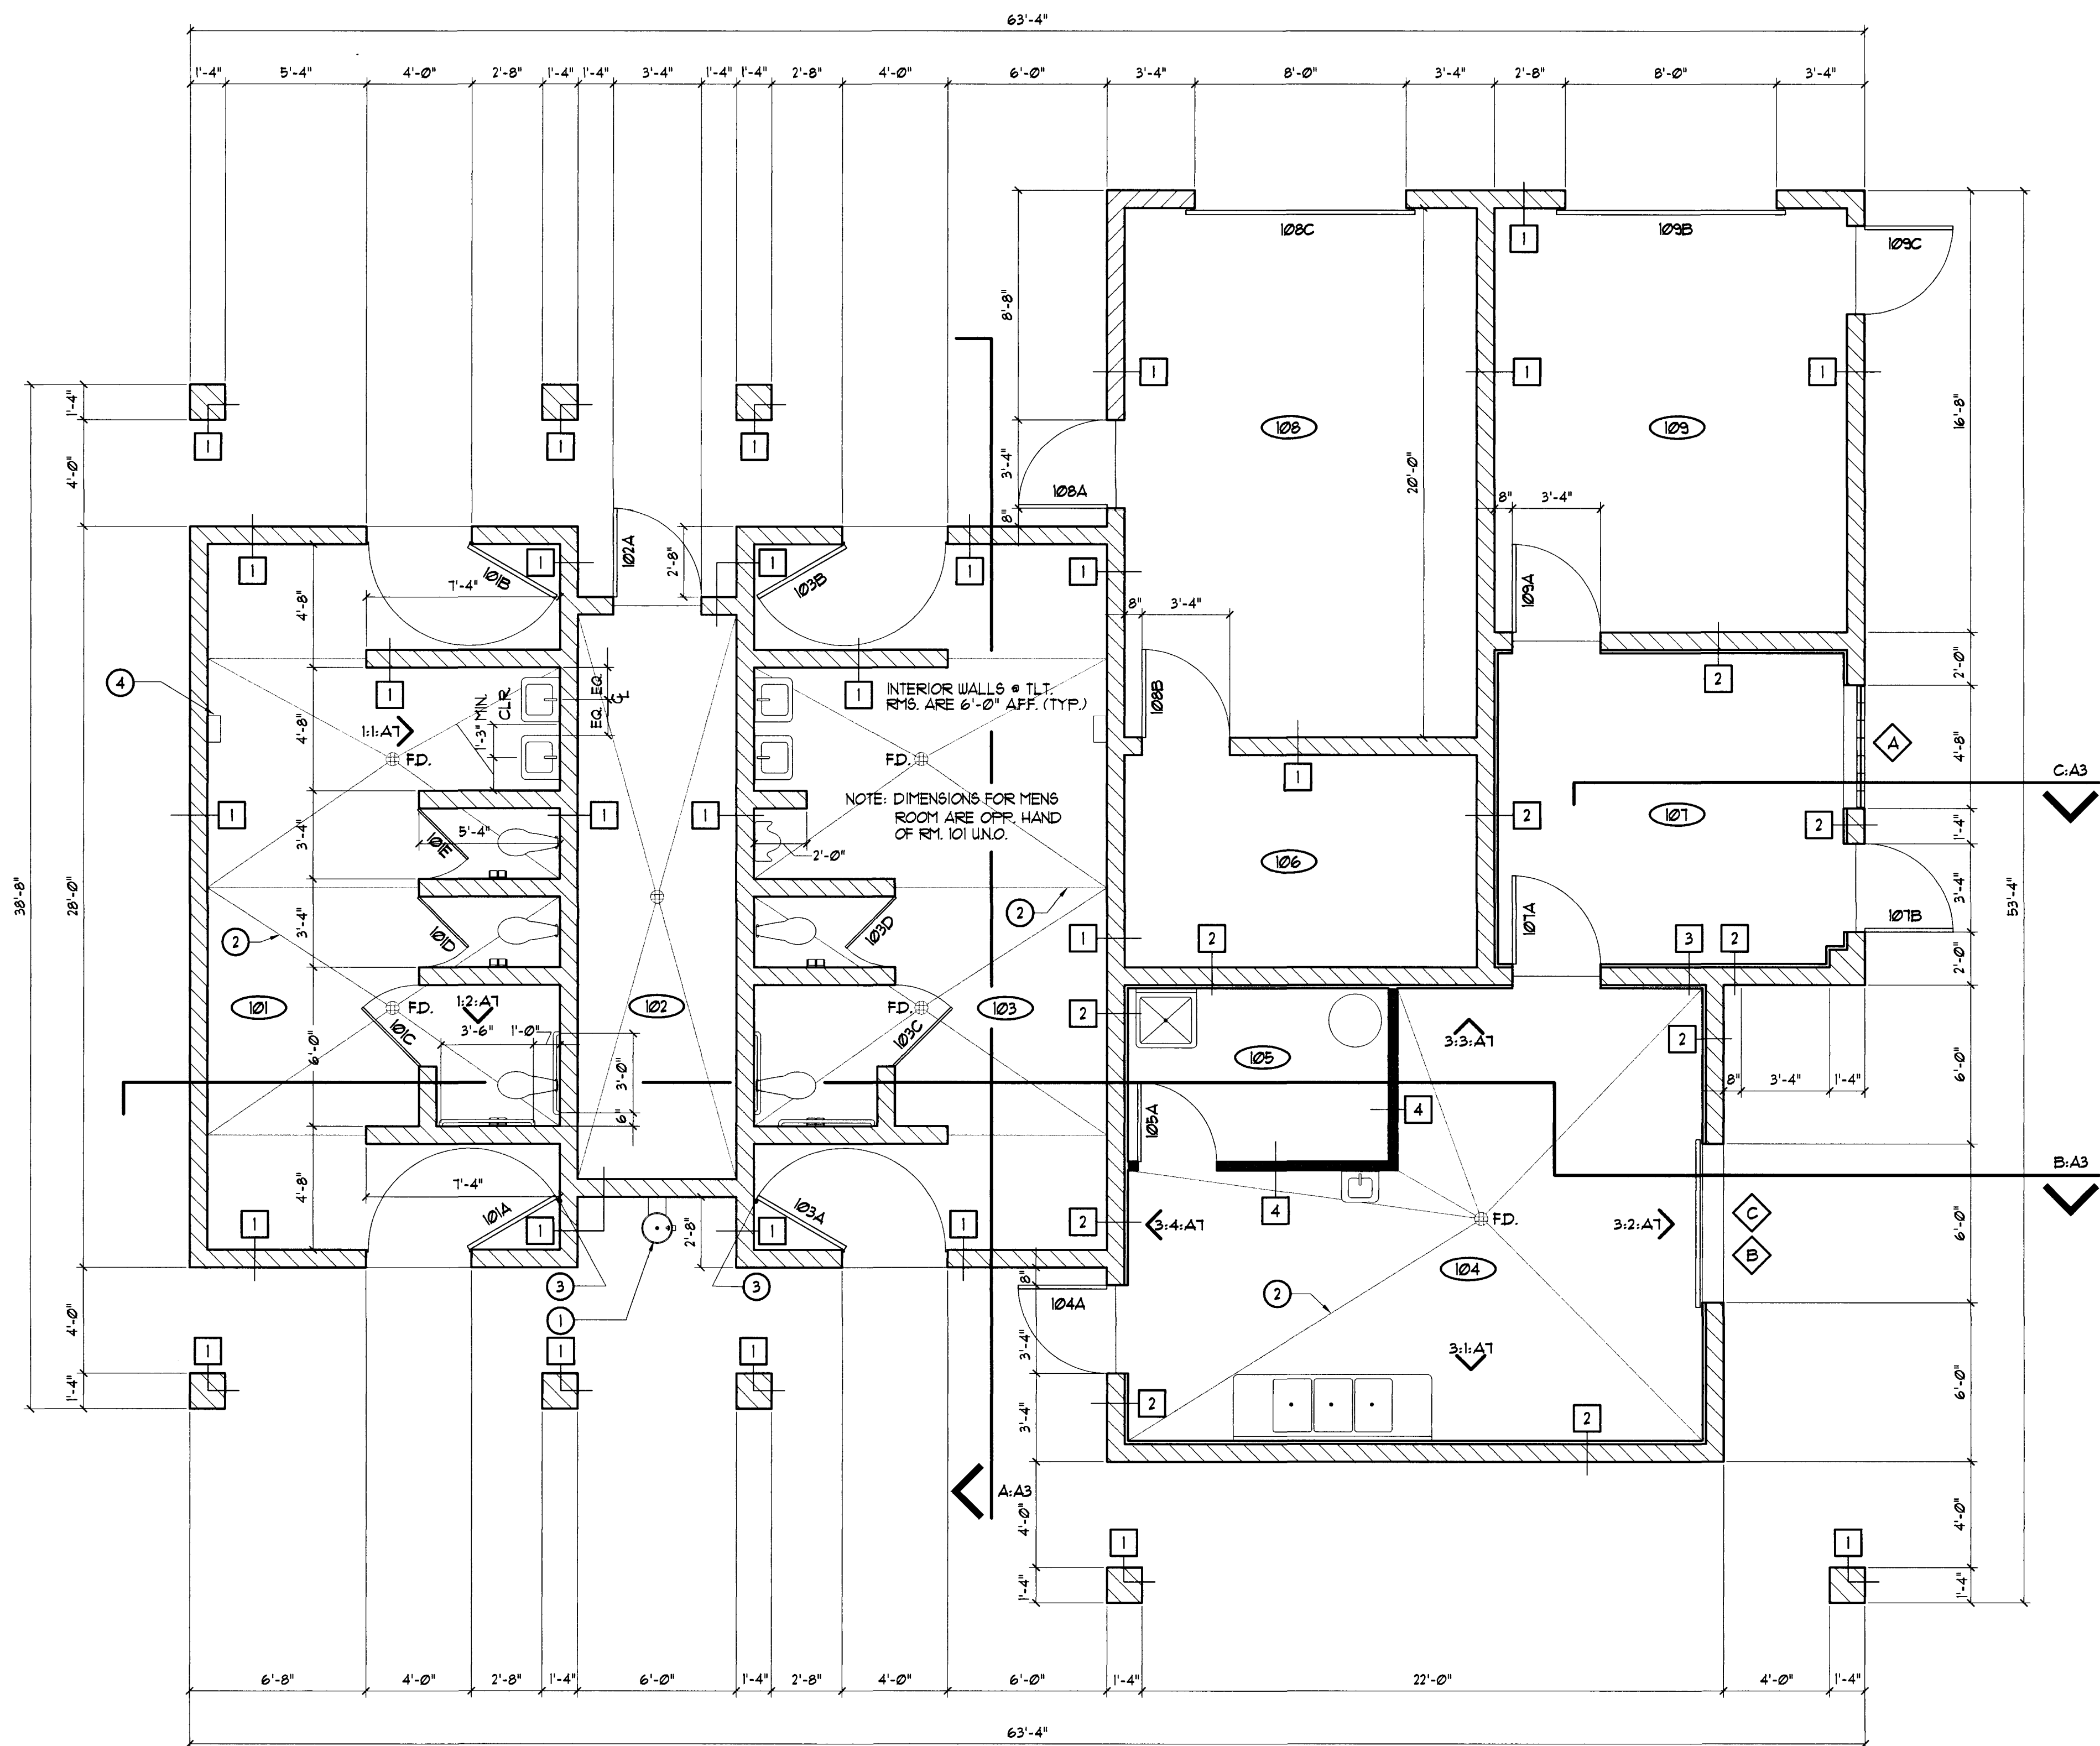

Scale: 1/4" = 1'-0"

NOTE: SIGNAGE TO BE PERFORMED IN ACCORDANCE WITH CITY SIGNAGE STANDARDS. FOR INFORMATION CONTACT ARCHITECTURAL SERVICES SECTION OF DEPARTMENT OF PUBLIC WORKS.

Project North ▲



REVISIONS

CONSULTA

ELKHORN AND DURANGO
BALLFIELD COMPLEX

Floor Plan, Wall Legend, General Notes

**DEPARTMENT OF PUBLIC WORKS
ARCHITECTURAL SERVICES**

**400 EAST STEWART AVENUE
LAS VEGAS, NEVADA 89101**

PHONE: (702) 229-6535

FAX: (702) 382-3232

TDD: (702) 386-9108

ARCHITECT
RICHARD DANIELSON, AIA, NCARB

DRAWN	BBREED
FILE	EDF/EDF02A1
DATE	JULY 1998
SCALE	1/4"=1'-0"
PROJECT	Elkhorn / Durango Park
SHT NO	


A1

650.48 30 of 54

© 1997 by the American Psychological Association, 0893-3200/97/\$12.00
 © 1997 by the American Psychological Association, 0893-3200/97/\$12.00
 © 1997 by the American Psychological Association, 0893-3200/97/\$12.00
 © 1997 by the American Psychological Association, 0893-3200/97/\$12.00

[illegible]

Line No.	Item Name
01	Steel
02	Plumbing Work
03	Paint
04	Roofing Work
05	Electrical Work
06	Sanitary Work
07	Other Work
08	Subtotal
09	Grand Total

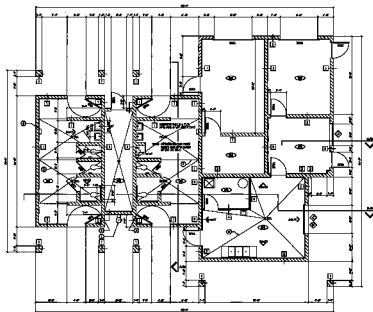

Webb Institute of Technology, 10000 Webb Institute Blvd., Houston, TX 77056-1000

	It's a 10' x 10' x 10' concrete block - 10' x 10' x 10' (10' x 10' x 10')
	It's a 10' x 10' x 10' concrete block - 10' x 10' x 10' (10' x 10' x 10')
1998, 1999, 2000,26

NOTE: REPORTS OF THE PROSECUTOR OR INVESTIGATING AGENCY OF THE REPORTING JURISDICTION, IDENTIFYING THE
 POLICE OFFICER(S) AND/OR AGENT(S) WHO ARE RESPONSIBLE FOR THIS REPORT, ARE REQUIRED.