
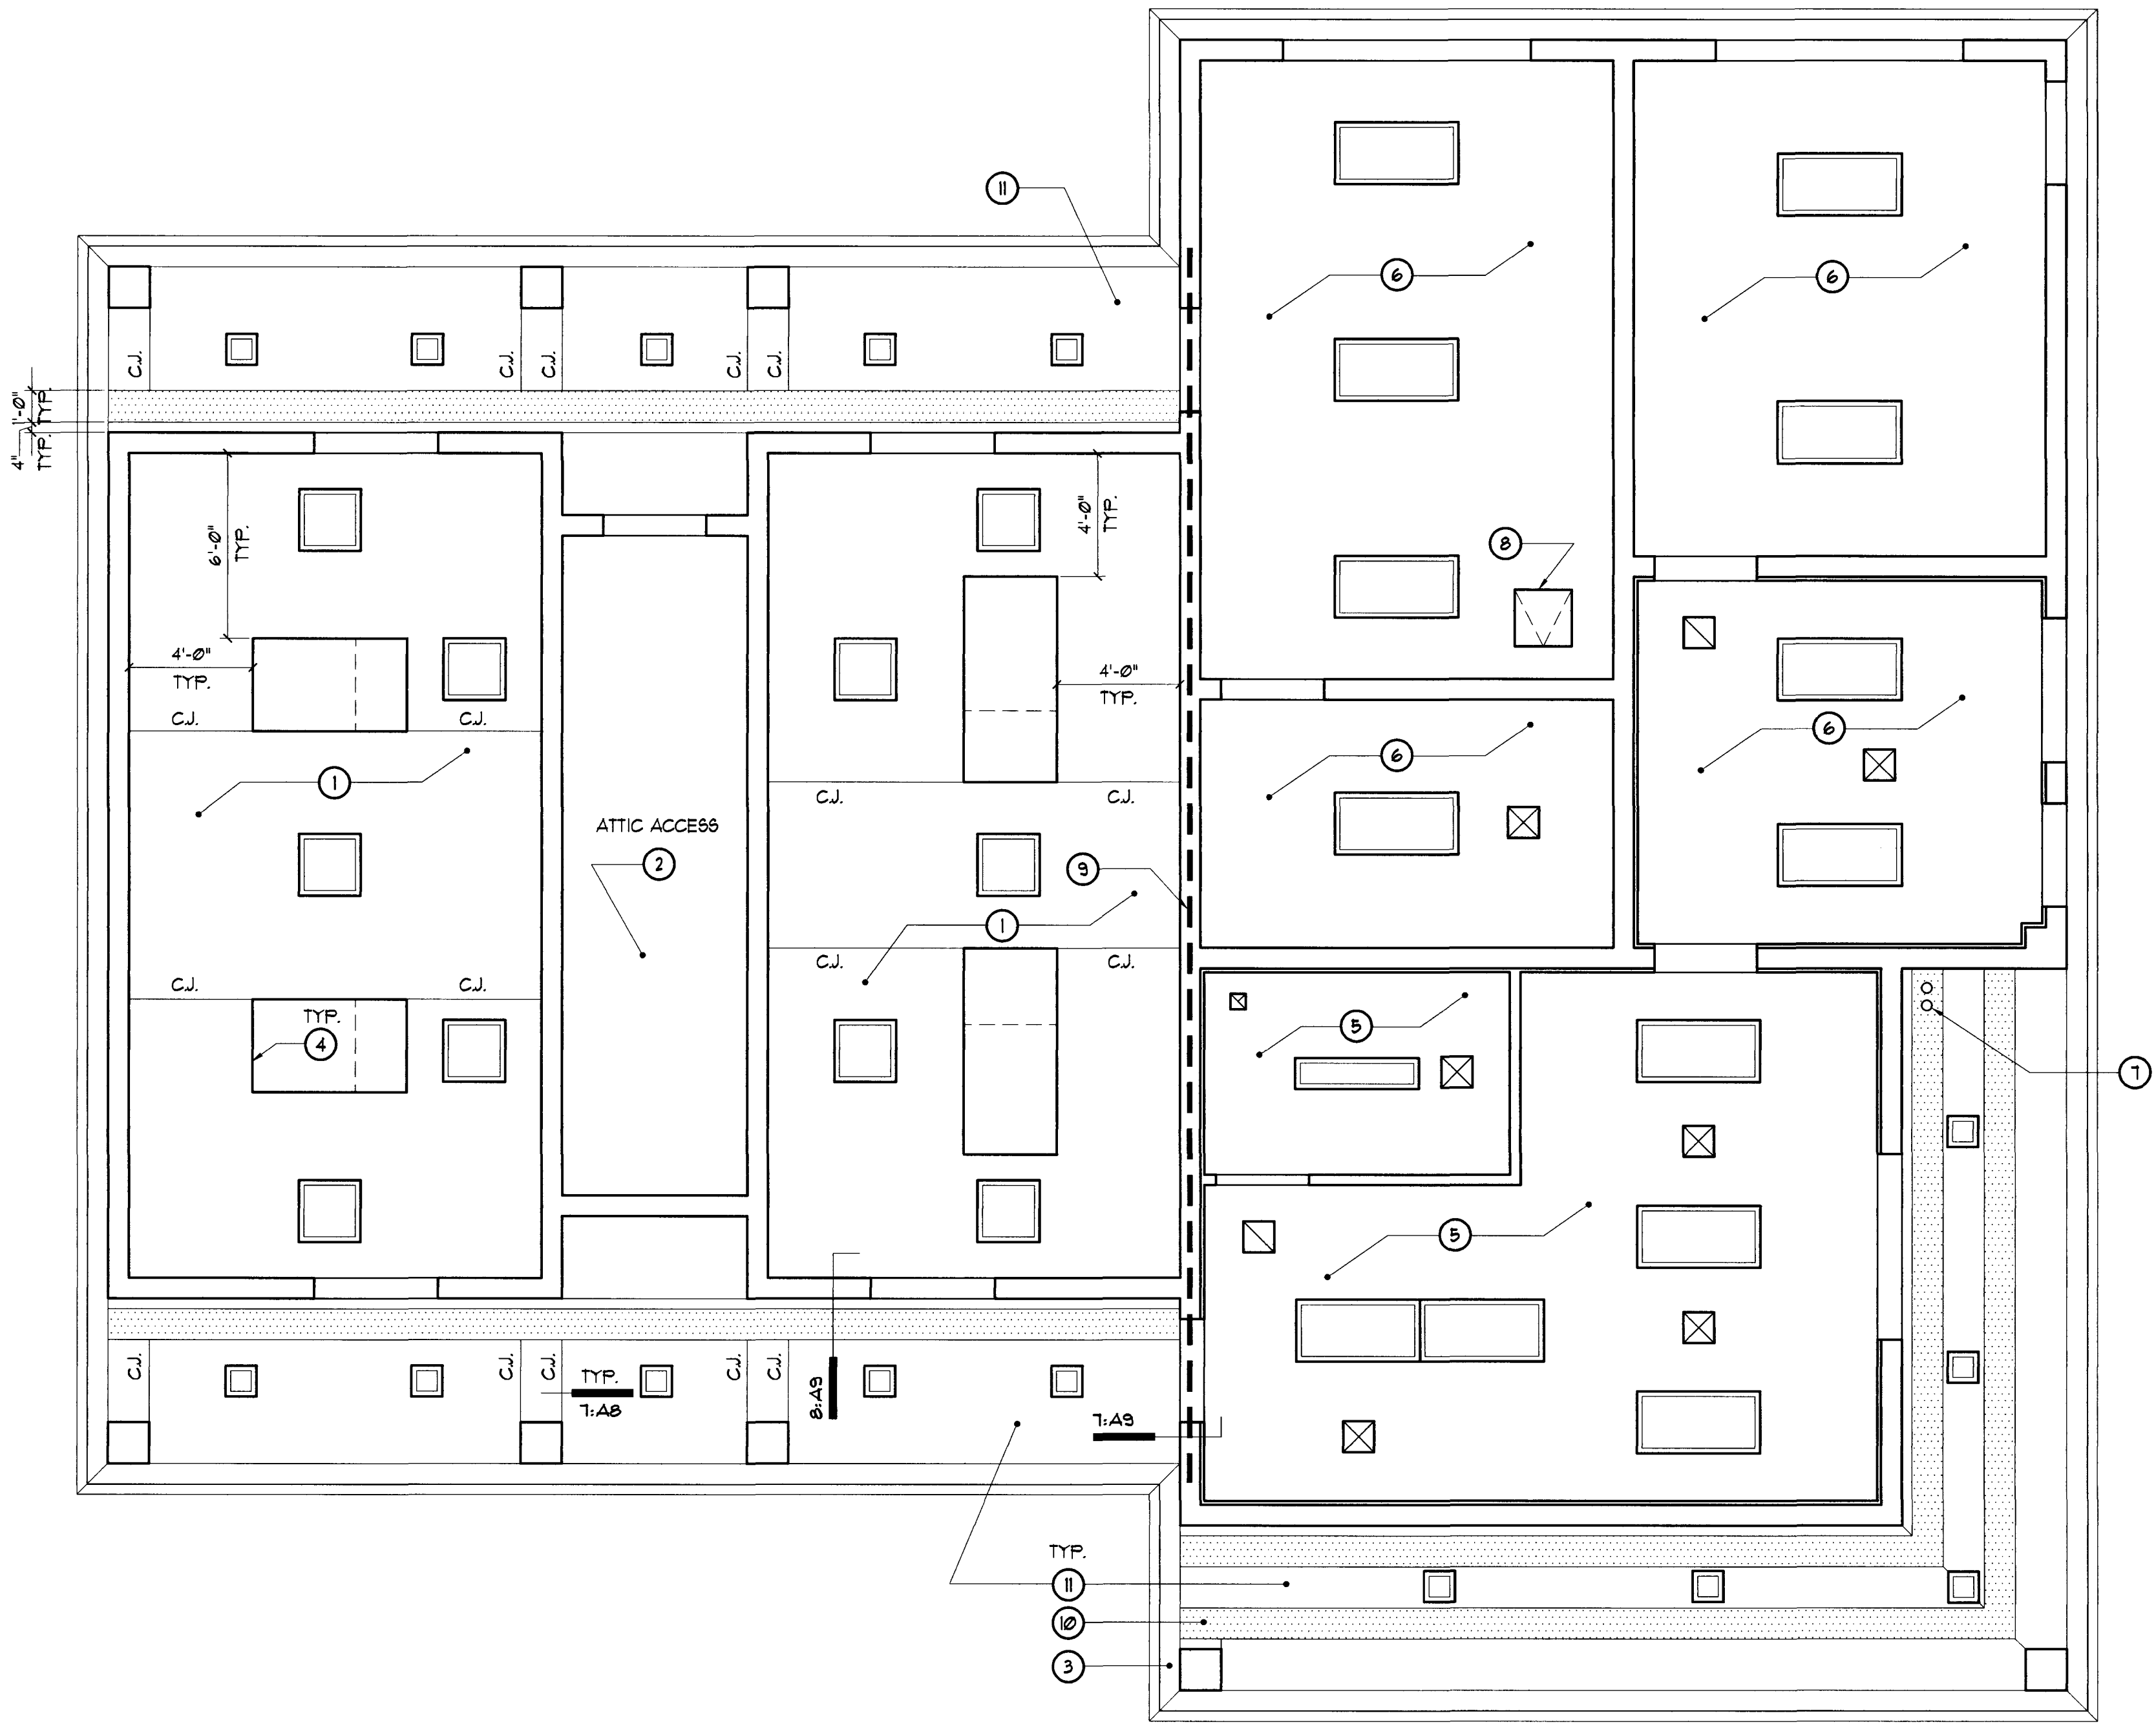


- Sheet Notes:
- 1 STUCCO CEILING FINISH - PAINT ST-1
 - 2 OPEN TO STRUCTURE
 - 3 STANDING SEAM METAL ROOFING
 - 4 SKYLIGHT OPENING - W/ STUCCO FINISH - ST-1 (TYP OF 4). SEE SECTION FOR FURRING OF LIGHT WELL.
 - 5 GYPSUM WALL BOARD CEILING W/ SMOOTH CLEANABLE FINISH - PAINT IP-1
 - 6 GYPSUM WALL BOARD CEILING - PAINT IP-1
 - 7 ROOF DRAIN AND OVERFLOW DRAIN TO DAYLIGHT THROUGH TO UNDERSIDE OF SOFFIT. - PROVIDE EDGE TRIM AROUND OF PERIMETER OF DRAIN PIPE FOR STUCCO TRANSITION.
 - 8 LARSEN FLUSH METAL ACCESS DOOR. PRODUCT NO. L-DUEB 22" X 36". PAINT IP-1.
 - 9 CONTINUOUS DRAFT STOP
 - 10 CONTINUOUS VENTED SCREED 18 SQUARE INCHES FREE VENTILATION PER LINEAL FT. (TYP)
 - 11 STUCCO SOFFIT FINISH - PAINT ST-2

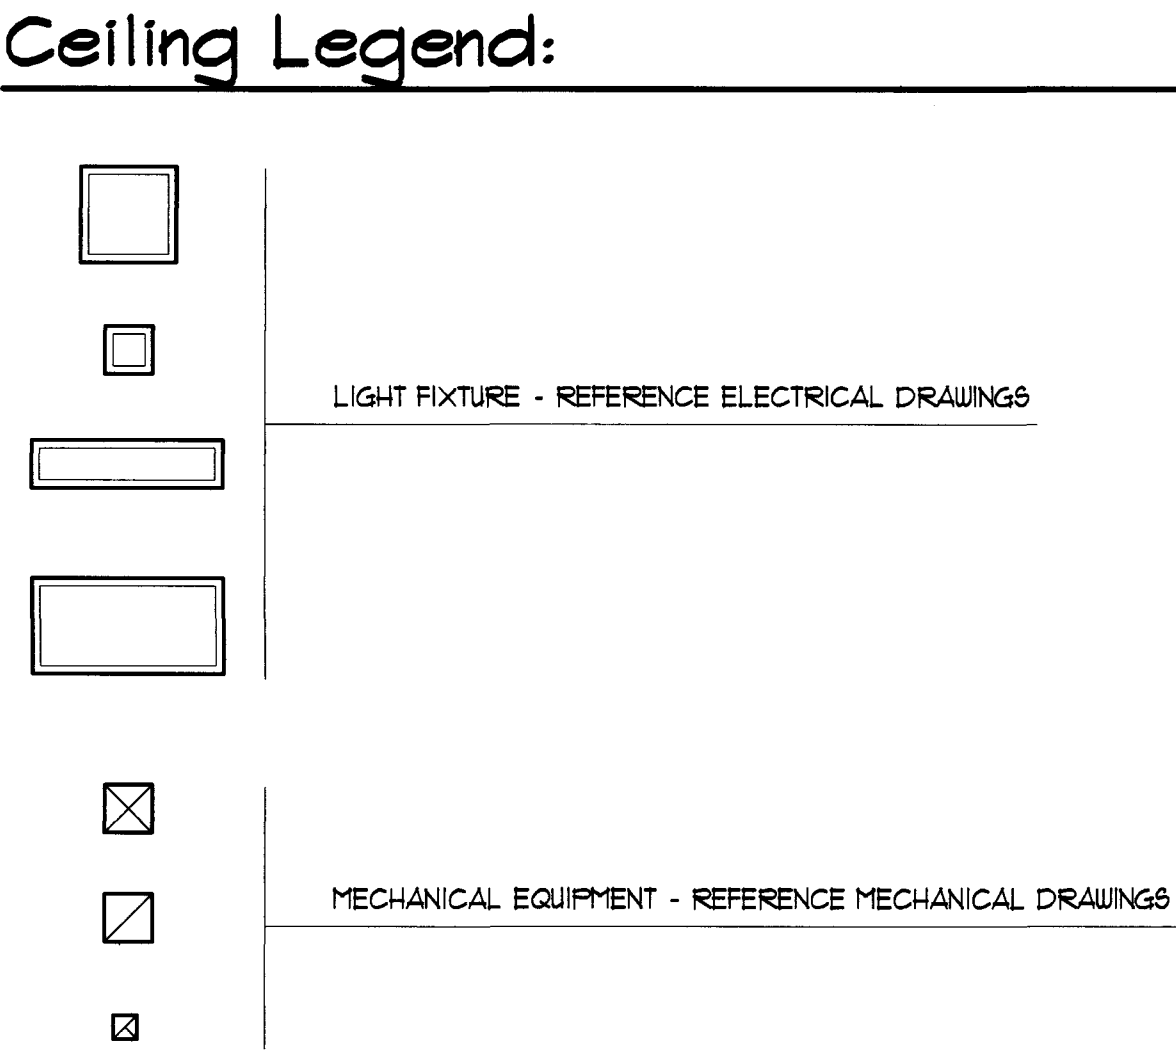

NOTE: ALL LIGHT FIXTURES TO BE EQUALLY SPACED BETWEEN WALLS AND OTHER LIGHTING FIXTURES UNO. DO NOT SCALE.

Reflected Ceiling Plan

Scale: 1/4"=1'-0"

Project North ▲



REVISIONS	

CONSULTANT	


ELKHORN AND DURANGO BALLFIELD COMPLEX	
Reflected Ceiling Plan	

DEPARTMENT OF PUBLIC WORKS ARCHITECTURAL SERVICES	
400 EAST STEWART AVENUE LAS VEGAS, NEVADA 89101 PHONE: (702) 229-6535 FAX: (702) 386-9132 TDD: (702) 386-9108	
ARCHITECT	RICHARD DANIELSON, AIA, NCARB
DRAWN	BBREED
FILE	EDP/EDP06A5
DATE	JULY 1998
SCALE	1/4"=1'-0"
PROJECT	Elkhorn / Durango Park
SHT NO	

Sheet Notes:

1. EXISTING FLOOR FINISH - 1/2" x 1/2" x 1/2"
2. EXISTING FLOOR FINISH - 1/2" x 1/2" x 1/2"
Ceiling Legend:

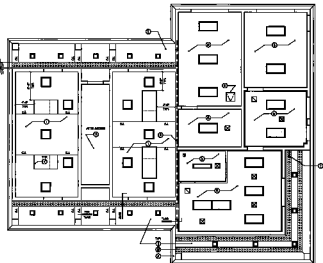

NOTE: ALL CEILING FINISHES TO BE INSTALLED IN ACCORDANCE WITH THE LATEST EDITION OF THE NATIONAL BUILDING CODE.

Reflected Ceiling Plan

Scale: 1/8" = 1'-0"

Project North A