

Toilet Room Accessories

- 1

GRAB BAR "BOBRICK" B-6206 X 36" (MOUNT @ 36" AFF.)
- 2

GRAB BAR "BOBRICK" B-6206 X 42" (MOUNT @ 36" AFF.)
- 3

TOILET PAPER DISPENSER "BOBRICK" B-21460 (MOUNT @ 2'-0" AFF.)
- 4

STAINLESS STEEL MIRROR "BOBRICK" B-9446 (MOUNT BOTTOM OF REFLECTIVE SURFACE @ 38" AFF. @ HANDICAP ACCESSIBLE LAVATORY)
- 5


HAND DRYER "WORLD HAND DRYER" MODEL A5 - STAINLESS STEEL FINISH (MOUNT BOTTOM OF UNIT @ 31" AFF.) - REFERENCE FLOOR PLAN SHEET A1 FOR LOCATIONS.
- 6

STEEL DOORS, PAINT IP-2. - REF. DOOR TYPES.
- 7

PROVIDE STEEL CAP AT TOP AND BOTTOM OF TUBE STL. JAMBS. PROVIDE FULL WELD. GRIND SMOOTH AND ROUND EDGES. TYP. @ ALL WELDS.
- 8


PROVIDE STEEL PULL ON EACH SIDE OF DOOR. REF. DETAIL 6-A9. TYP.
- 9

PROVIDE STEEL PULL ON INTERIOR SIDE OF DOOR ONLY. REF. DETAIL 6-A9. TYP.

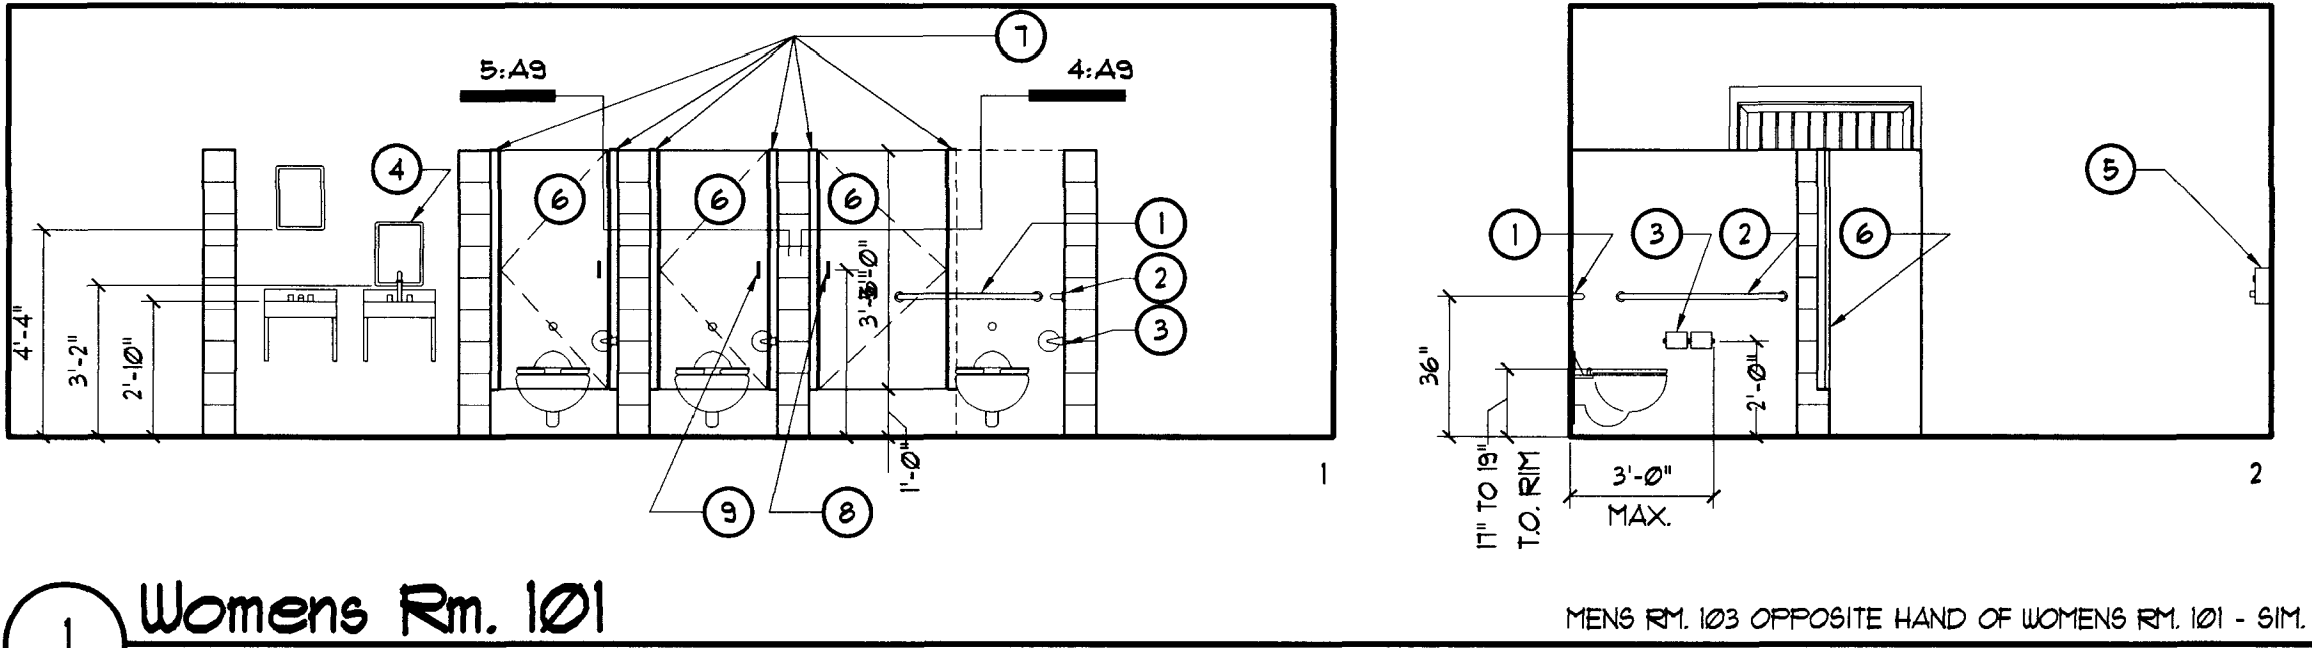


1 Womens Rm. 101

Scale: 1/4"=1'-0"

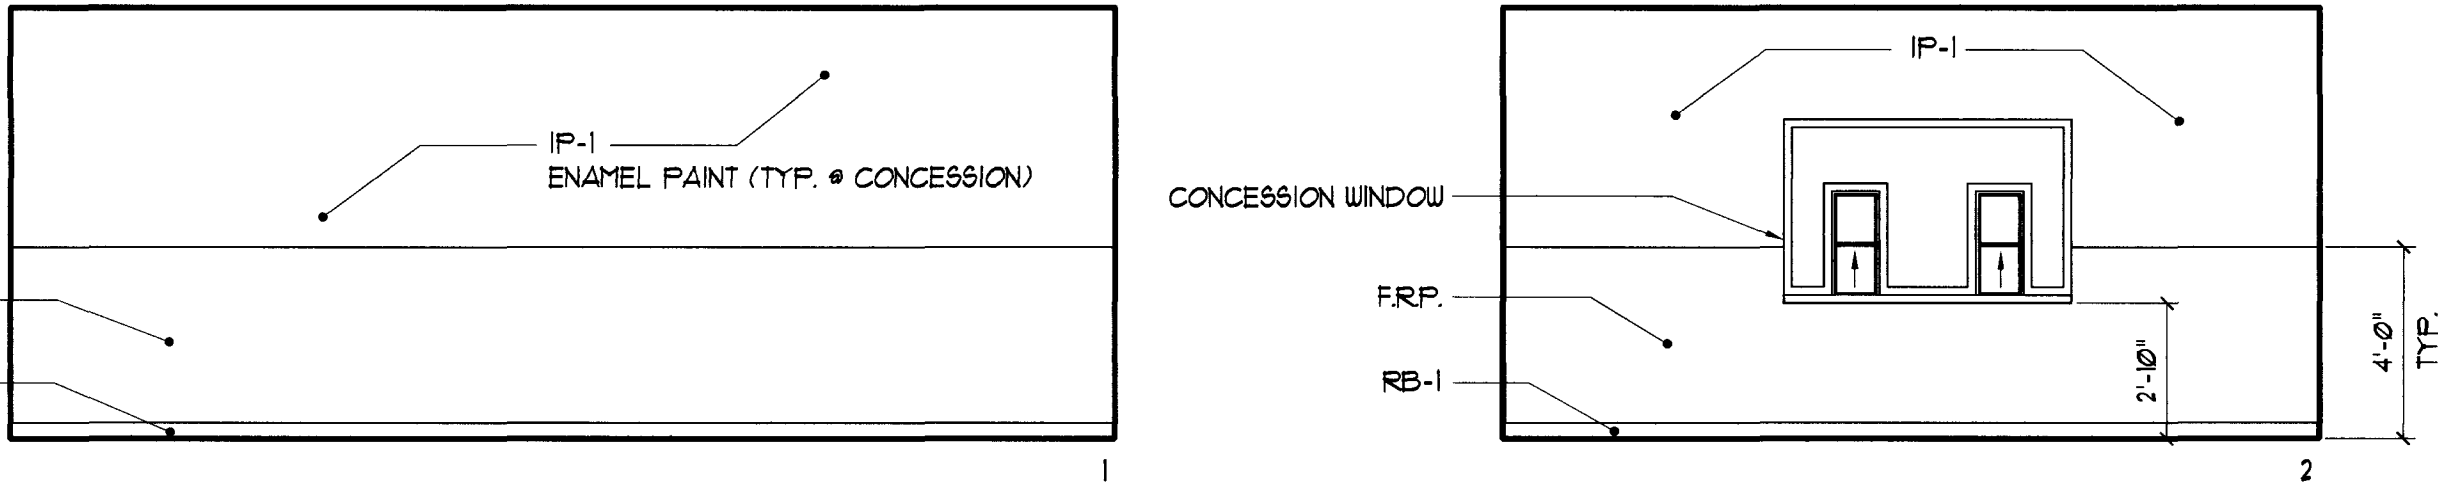


3 Snack Bar Rm. 104

Scale: 1/4"=1'-0"

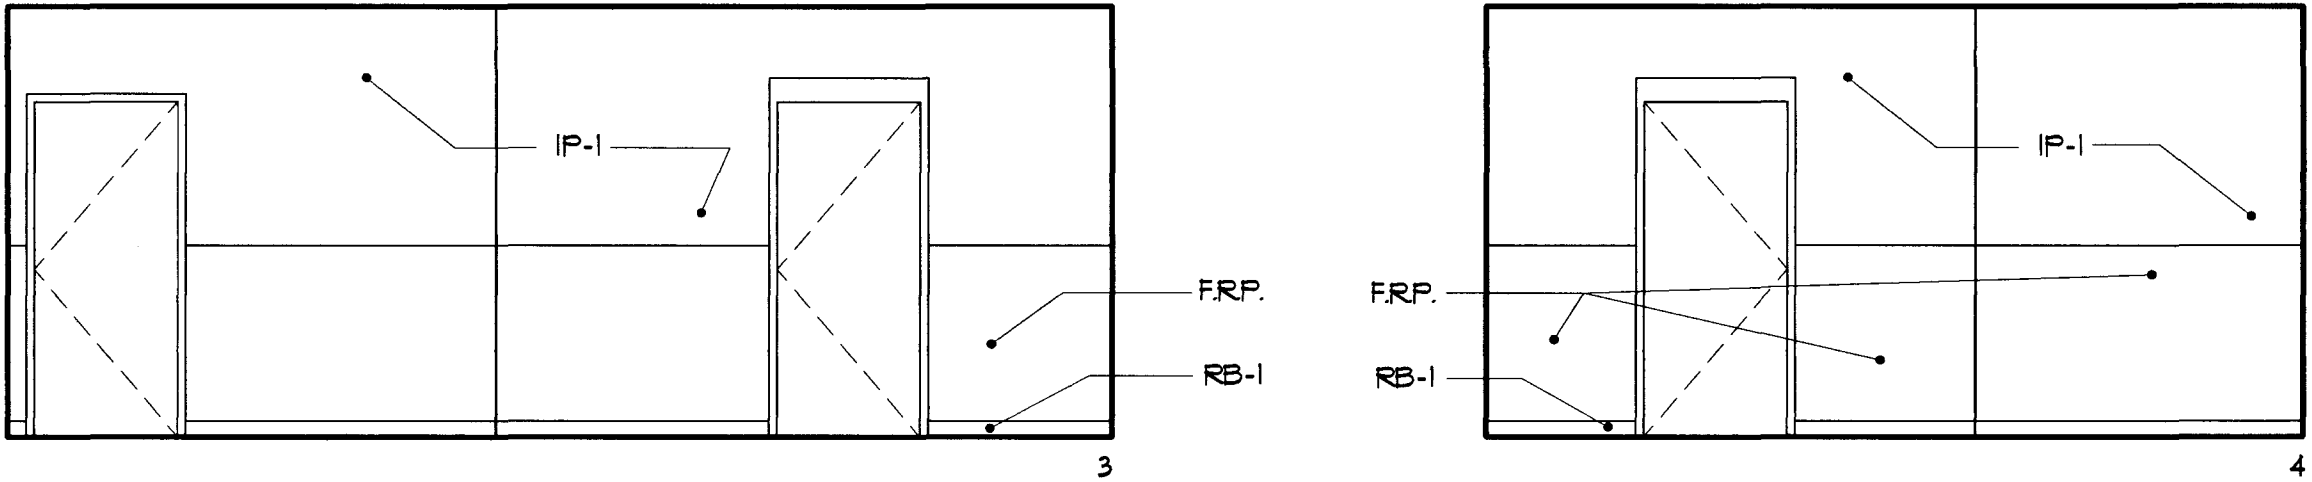

3 Snack Bar Rm. 104 (CONT.'D)

Scale: 1/4"=1'-0"

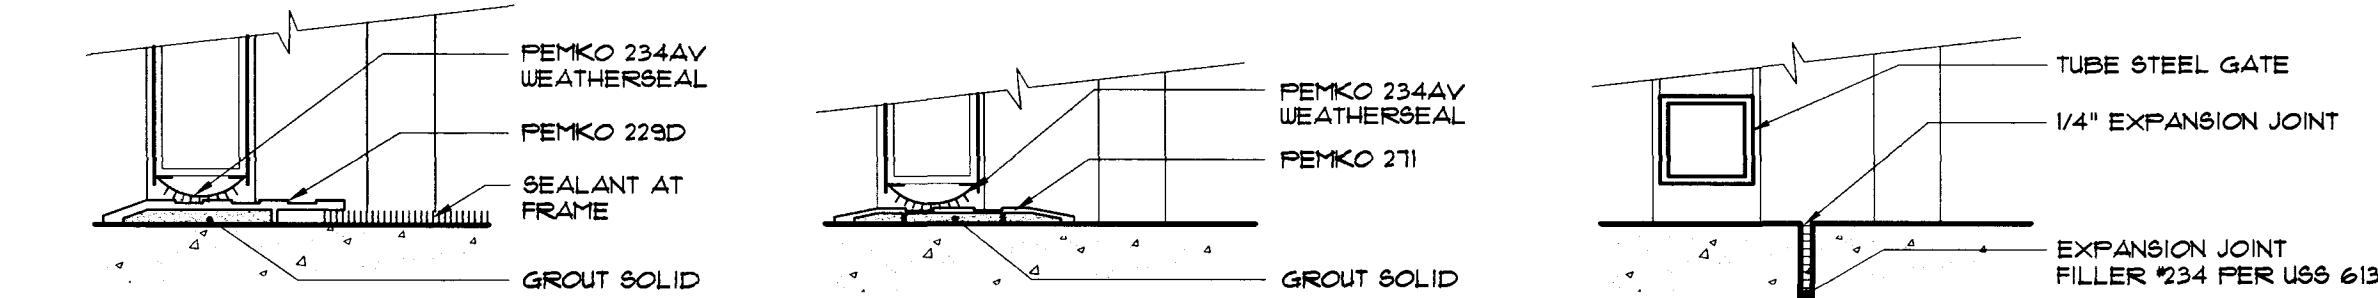

- 1

Conc. / Carpet
- 2

Conc. / Conc.
- 3

Conc. / Conc. @ Gates into Toilet Rms.

Floor Transition Details

Scale: 3/8"=1'-0"

13191

- ALL THRESHOLDS TO MEET ADA AND ANSI STANDARDS.
- ALL THRESHOLDS TO HAVE A MAXIMUM RISE OF 1/2" W/ A MAXIMUM SLOPE OF 1 : 2 (RISE TO RUN).
- ALL THRESHOLDS WITH A RISE OF 1/4" OR LESS MAY BE AT A RIGHT ANGLE TO A FLAT SURFACE.

Room Finish Schedule

Room No.	Room Name	Floor	Base	Walls				Ceiling	Ctg. Hgt.	Finishes & Materials
				North	East	South	West			
101	Womens	CC-1	---	---	---	---	---	PLY/ST-1	10'-0"	CC-2 CONCRETE W/ SMOOTH FINISH - SEALED
102	Plumbing Chase	CC-1	---	---	---	---	---	---	OPEN TO STRUCT.	CPT-1 COLLINS & AIKMAN, PROTECTOR 30012, WHEAT
103	Mens	CC-1	---	---	---	---	---	PLY/ST-1	10'-0"	EP-1 MATCH METAL ROOFING COLOR
104	Snack Bar (Future)	CC-1	RB-1	GLUB/IP-1	GLUB/IP-1	GLUB/IP-1	GLUB/IP-1	GLUB/IP-1	10'-0"	FRP-1 COLOR - TO BE SELECTED BY OWNER
105	Snack Bar Stor. Rm. (Future)	CC-1	RB-1	GLUB/IP-1	GLUB/IP-1	GLUB/IP-1	GLUB/IP-1	GLUB/IP-1	10'-0"	GT-1 (GROUT) - MATCH BLOCK COLOR (VERIFY W/ ARCHITECT)
106	Electrical Equipment Rm.	CC-1	---	---	---	---	---	GLUB/IP-1	10'-0"	IP-1 DUNN EDWARDS - PEARL WHITE #10
107	Office	CPT-1	RB-1	GLUB/IP-1	GLUB/IP-1	GLUB/IP-1	GLUB/IP-1	GLUB/IP-1	10'-0"	IP-2 MATCH METAL ROOFING COLOR
108	Parks Storage	CC-1	---	---	---	---	---	GLUB/IP-1	10'-0"	RB-1 BURKE - 591P - MOCHA
109	Little League Storage	CC-1	---	---	---	---	---	GLUB/IP-1	10'-0"	ST-1 DUNN EDWARDS - PEARL WHITE #10 (SMOOTH TROWEL FINISH)
										ST-2 DUNN EDWARDS - CLIFF BROWN #3 (MEDIUM LACE FINISH)

Finish Schedule Notes:


- 1 FRP-1 TO 4'-0" AFF / ABOVE 4'-0" TO CEILING GLUB/IP-1.

Door Schedule

Door No.	Size	Rating	Type	Material	Finish	Hardware		Frame	Rating	Material	Finish	Details			
						No.	Additional Notes					Head	Jamb	Jamb	Thrd.
101A	3'-0" X 6'-10" X 2"	---	B	TUBE STEEL	EP-1	---	OWNER PROVIDED PADLOCK	---	---	HM 1	EP-1	5:A8 SIM	5:A8	5:A8	3
101B	3'-0" X 6'-10" X 2"	---	B	TUBE STEEL	EP-1	---	OWNER PROVIDED PADLOCK	---	---	HM 1	EP-1	5:A8 SIM	5:A8	5:A8	3
101C	2'-0" MIN. X 5'-0" X 1 3/4" F.V.	---	D	HM	IP-2	---	---	---	---	STL	IP-2	---	4:A8	4:A8	---
101D	2'-3" X 5'-0" X 1 3/4" F.V.	---	D	HM	IP-2	---	---	---	---	STL	IP-2	---	5:A8	5:A8	---
101E	2'-3" X 5'-0" X 1 3/4" F.V.	---	D	HM	IP-2	---	---	---	---	STL	IP-2	---	5:A8	5:A8	---
102A	3'-0" X 7'-0" X 1 3/4"	---	A	HM	EP-1	5	---	---	---	HM 1	EP-1	4:A8	4:A8 SIM	4:A8 SIM	2
103A	3'-0" X 6'-10" X 2"	---	B	TUBE STEEL	EP-1	---	OWNER PROVIDED PADLOCK	---	---	HM 1	EP-1	5:A8 SIM	5:A8	5:A8	3
103B	3'-0" X 6'-10" X 2"	---	B	TUBE STEEL	EP-1	---	OWNER PROVIDED PADLOCK	---	---	HM 1	EP-1	5:A8 SIM	5:A8	5:A8	3
103C	2'-0" MIN. X 5'-0" X 1 3/4" F.V.	---	D	HM	IP-2	---	---	---	---	STL	IP-2	---	4:A8 MIR	4:A8 MIR	---
103D	2'-3" X 5'-0" X 1 3/4" F.V.	---	D	HM	IP-2	---	---	---	---	STL	IP-2	---	5:A8 MIR	5:A8 MIR	---
104A	3'-0" X 7'-0" X 1 3/4"	---	A	HM	EP-1	1	---	---	---	HM 1	EP-1	4:A8	4:A8 SIM	4:A8 SIM	2
105A	3'-0" X 7'-0" X 1 3/4"	---	A	HM	IP-1	2	---	---	---	HM 1	IP-1	3:A8	3:A8 SIM	3:A8 SIM	2
107A	3'-0" X 7'-0" X 1 3/4"	---	A	HM	IP-1	3	---	---	---	HM 1	IP-1	4:A8	4:A8 SIM	4:A8 SIM	1
107B	3'-0" X 7'-0" X 1 3/4"	---	A	HM	EP-1	1	---	---	---	HM 1	EP-1	4:A8	4:A8 SIM	4:A8 SIM	2
108A	3'-0" X 7'-0" X 1 3/4"	---	A	HM	EP-1	1	---	---	---	HM 1	EP-1	4:A8	4:A8 SIM	4:A8 SIM	2
108B	3'-0" X 7'-0" X 1 3/4"	---	A	HM	IP-1	4	---	---	---	HM 1	IP-1	4:A8	4:A8 SIM	4:A8 SIM	2
108C	8'-0" X 8'-0"	---	C	STL.	EP-1	---	OWNER PROVIDED PADLOCK	---	---	---	---	---	---	---	3
109A	3'-0" X 7'-0" X 1 3/4"	---	A	HM	IP-1	3	---	---	---	HM 1	IP-1	4:A8	4:A8 SIM	4:A8 SIM	1
109B	8'-0" X 8'-0"	---	C	STL.	EP-1	---	OWNER PROVIDED PADLOCK	---	---	---	---	---	---	---	3
109C	3'-0" X 7'-0" X 1 3/4"	---	A	HM	EP-1	1	---	---	---	HM 1	EP-1	4:A8	4:A8 SIM	4:A8 SIM	2


Door Schedule Notes:

- 1 DOOR FRAME PROFILE AT CMU WALLS TO BE FULL THICKNESS OF BLOCK. TYP. U.N.O.

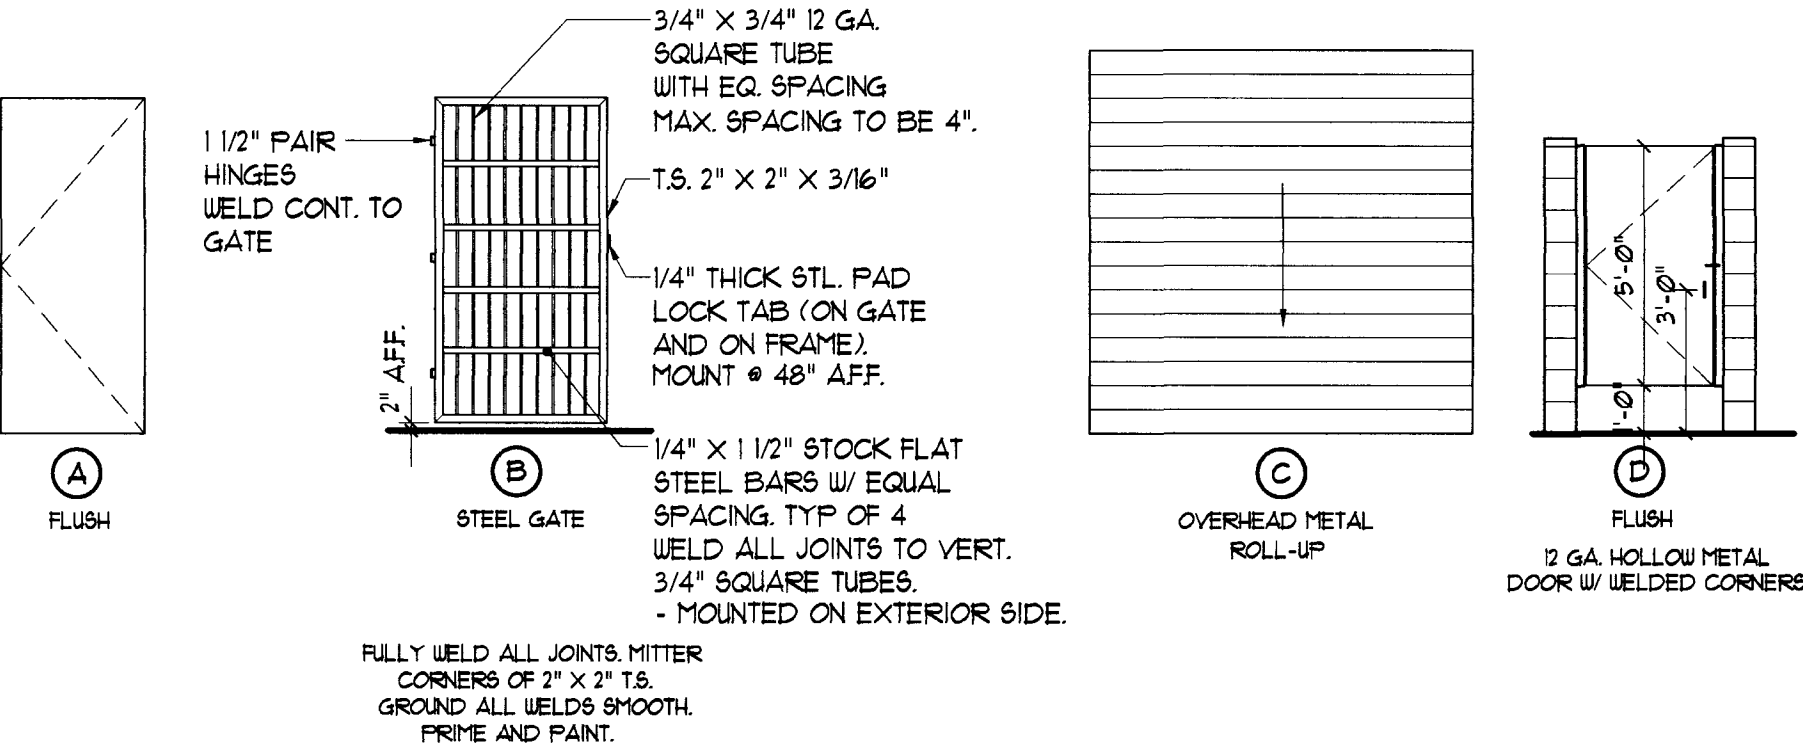

Door Types

Not to Scale

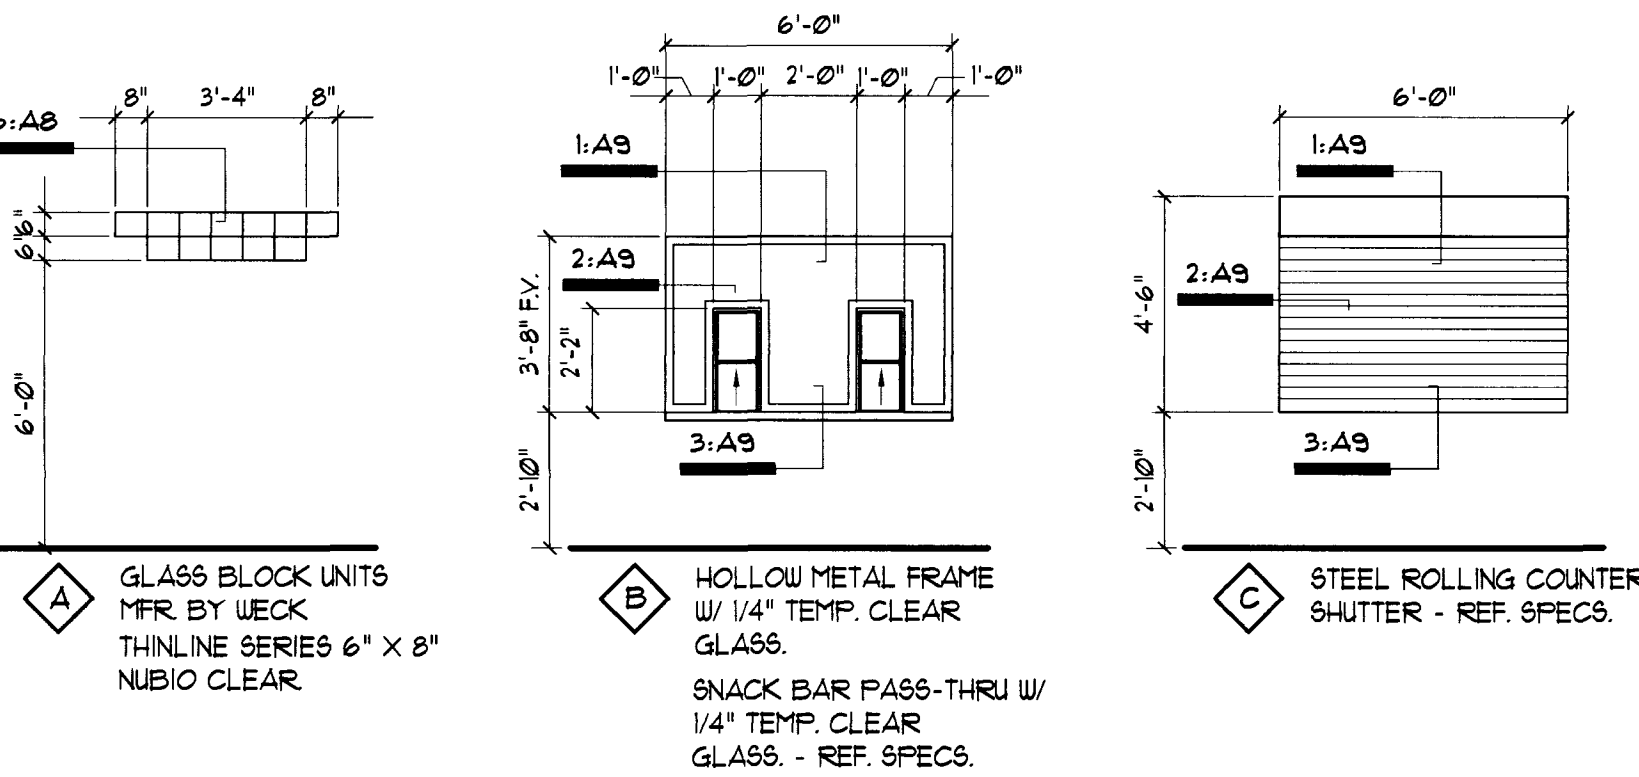

Window Types and Frames

Not to Scale

HDWR SET *	ITEM	FINISH	MFR.
1	1 1/2 FAIR BUTTS, 1219BB: 4 1/2" x 4 1/2"	626	HAGER
	1 EACH LOCKSET	626	BEST
	93KTAB14D93626		
	1 EACH CLOSER	626	NORTON
	1601-BF-TRI-STYLE		
2	1 1/2 FAIR BUTTS, 1219BB: 4 1/2" x 4 1/2"	626	HAGER
	1 EACH LOCKSET	626	BEST
	93KTD14D93626		
	1 EACH DOORSTOP	626	QUALITY
	302TB		
3	1 1/2 FAIR BUTTS, 1219BB: 4 1/2" x 4 1/2"	626	HAGER
	1 EACH LOCKSET	626	BEST
	93KTAB14D93626		
	1 EACH DOORSTOP	626	QUALITY
	302TB		
4	1 1/2 FAIR BUTTS, 1219BB: 4 1/2" x 4 1/2"	626	HAGER
	1 EACH LOCKSET	626	BEST
	93KTD14D93626		
5	1 1/2 FAIR BUTTS, 1219BB: 4 1/2" x 4 1/2"	626	HAGER
	1 EACH LOCKSET	626	BEST
	93KTD14D93626		
	1 EACH CLOSER	626	NORTON
	1601-BF-TRI-STYLE		



REVISIONS

CONSULTANT

ELKHORN AND DURANGO
BALLFIELD COMPLEX
Interior Elevations, Door Schedule,
Room Finish Schedule

DEPARTMENT OF PUBLIC WORKS
ARCHITECTURAL SERVICES
400 EAST STEWART AVENUE
LAS VEGAS, NEVADA 89101
PHONE: (702) 229-6535
FAX: (702) 382-3232
TDD: (702) 366-9108

ARCHITECT
RICHARD DANIELSON AIA, NCARB

DRAWN
BBREED

FILE
EDP/EDP08A1

DATE
JULY 1998

SCALE
1/4"=1'-0"

PROJECT
Elkhorn / Durango Park

SHT NO


650.48

36 of 54

675-V35

Tailnet: Open Accessory line


- [illegible]

 

① Michigan, Fla. 10



③ Speech, Ex. 97, 104

 

3 Snack Bar, Pn. 104 (CONT'D)



1 Case / Cases _____ 2 Case / Cases _____ 3 Case / Cases & Before You Told Me _____

Floor Transition Details

1. ALL INFORMATION REPORTED HEREIN IS UNCLASSIFIED
2. ALL INFORMATION REPORTED HEREIN IS UNCLASSIFIED EXCEPT WHERE SHOWN OTHERWISE
3. ALL INFORMATION REPORTED HEREIN IS UNCLASSIFIED EXCEPT WHERE SHOWN OTHERWISE

2000

Stress-Ebene: Schulsystem

1990-1999										2000-2009										2010-2019										2020-2029										2030-2039										2040-2049										2050-2059										2060-2069										2070-2079										2080-2089										2090-2099										2100-2109									
Year	1990	1991	1992	
1990	1991	1992	

2009-2010

- ② 2014年12月31日以前到案自首的被告人

Dear Schedule

[illegible]

Shareholder Information

- (2) **proprietary source services**, as properly managed or supervised by you;



Door Types



Windows Tables and Frames

1000



PAUL HARRIS & DAVID
GARDNER AND PARTNERS