

SEE SHEET No. C9.01
MATCHLINE STA. 28+00

LONE MOUNTAIN ROAD

BASIS OF BEARING

S 89°44'20" W BEING THE SOUTH LINE OF THE NORTHEAST QUARTER (NE 1/4)
OF SECTION 32, TOWNSHIP 19 S, RANGE 60E. AS PER PARCEL MAP FILE 42 PAGE 98

BENCHMARK

1C90 2954 BEING A RIVET AND SQUARE ALUMINUM PLATE IN WEST TOP OF "A"
TYPE CURB ON CUL-DE-SAC, 190 FT. EAST OF EL CAPITAN WAY ON NORTH
SIDE OF ANN RD.
ELEV: 2505.90

CL EXISTING MH
STA. 33+28.91 17.00' RT

EXIST. MH
STA. 37+78.86
17.00' RT



STA. 37+78.86
LONE MTN. RD.

STA. 10+00.00
CIMMARON


CLARK COUNTY
DEPARTMENT OF PUBLIC WORKS
ENGINEERING DIVISION

TOMSIK
STREET

GRAPHIC SCALE

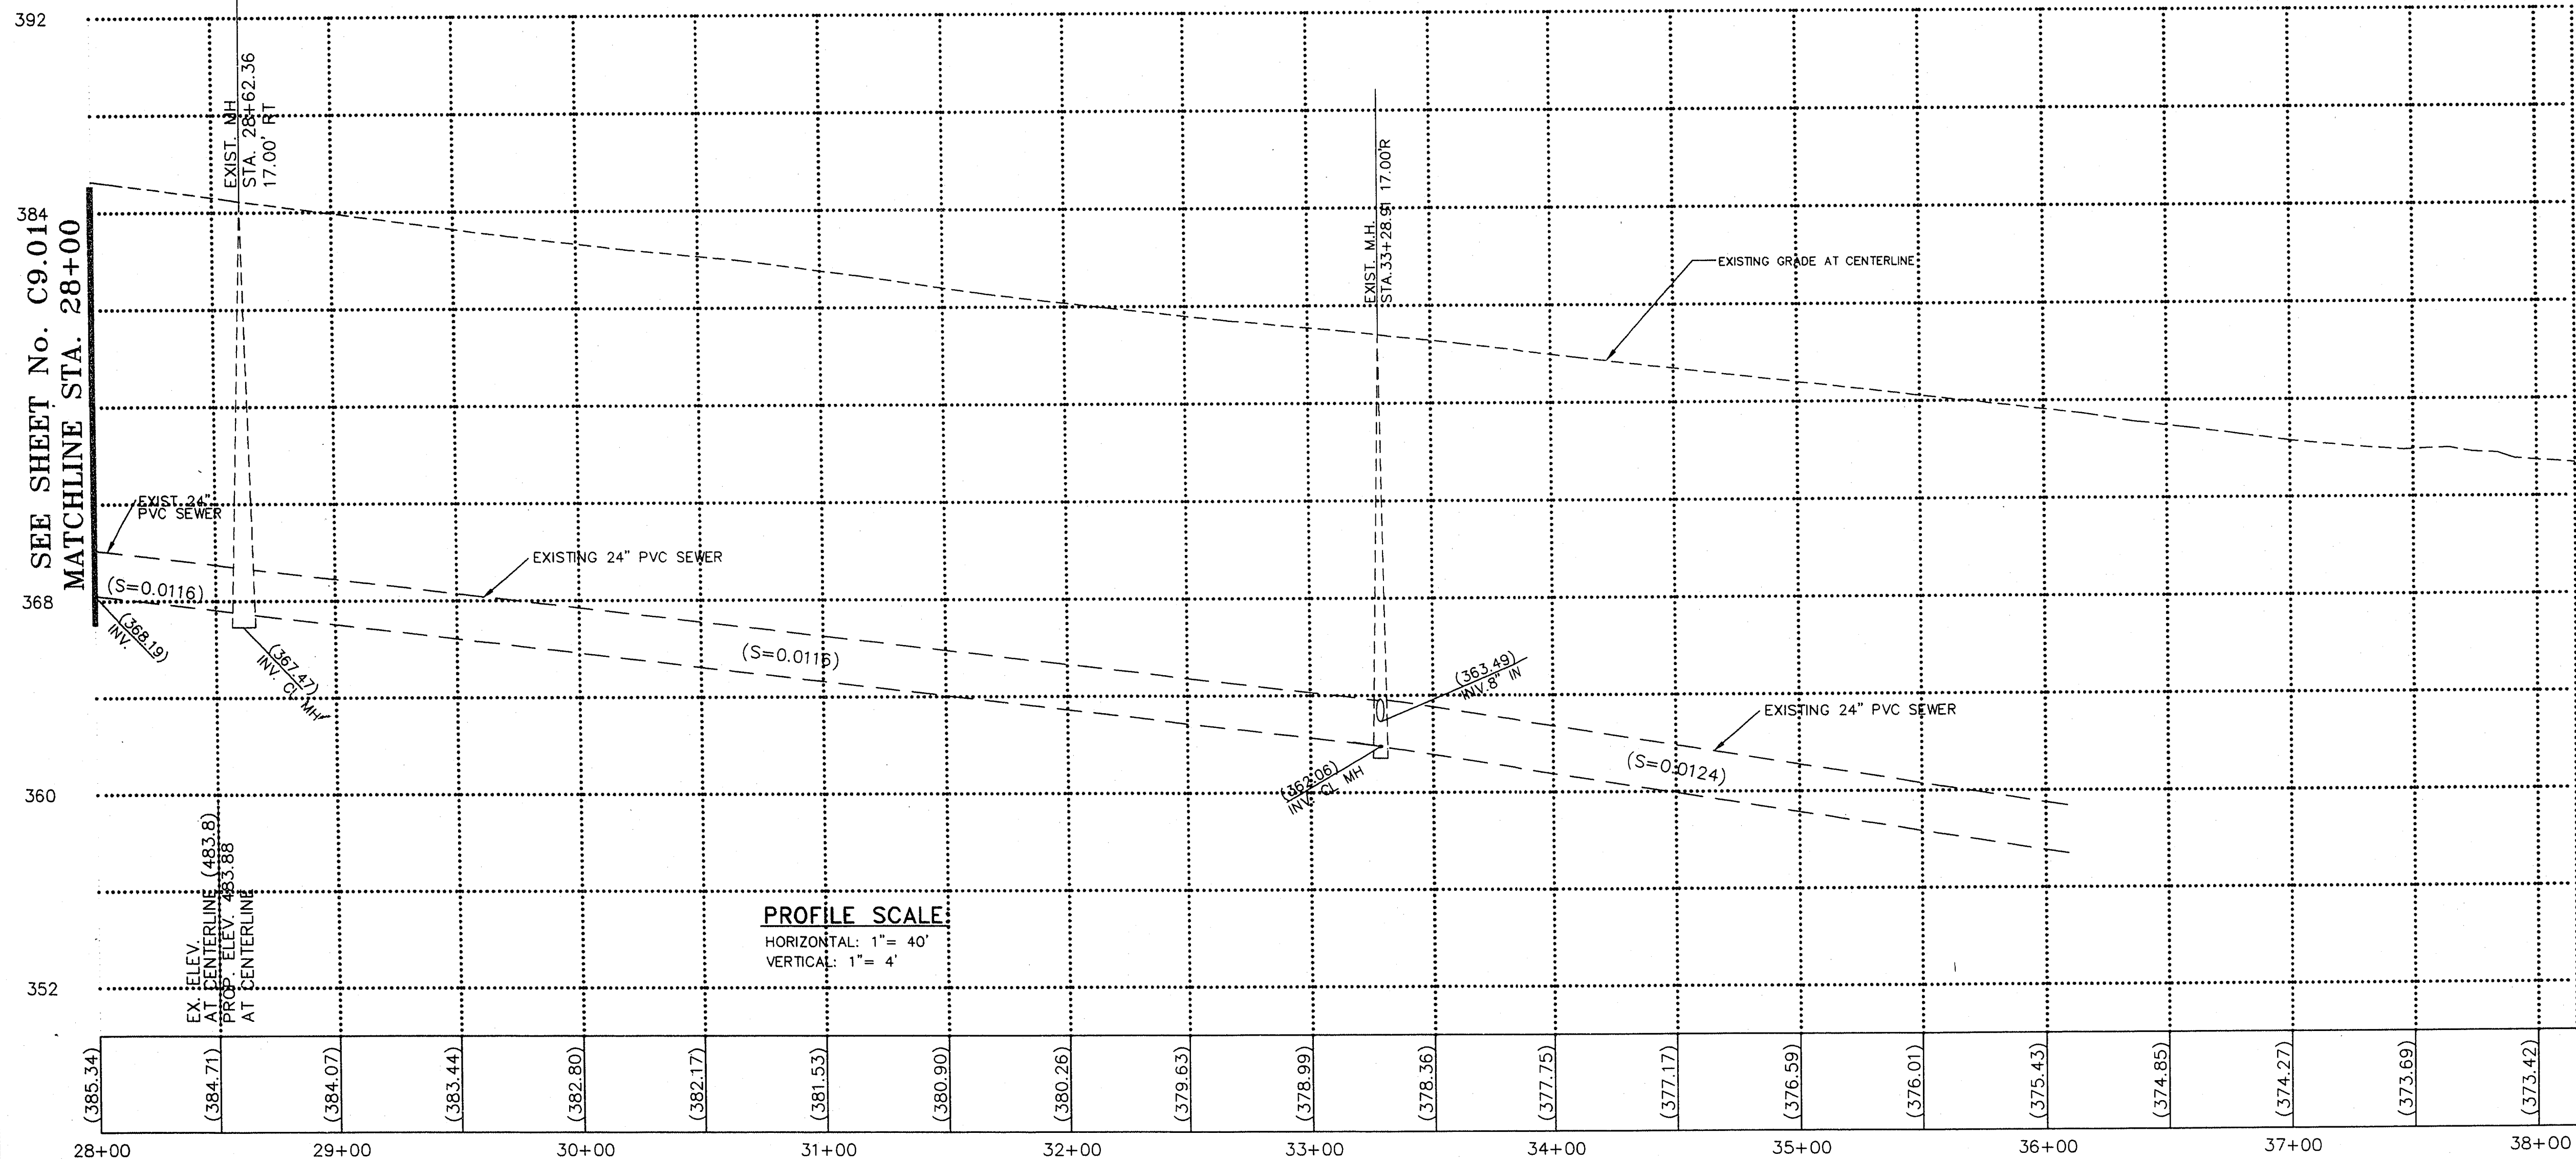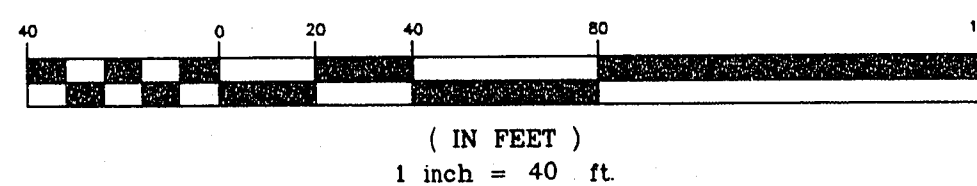

PROFILE SCALE
HORIZONTAL: 1" = 40'
VERTICAL: 1" = 4'

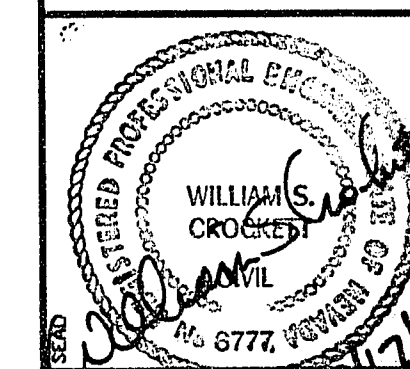

REV	DESCRIPTION	DATE	BY

DESIGN PROJECT NO.	95134
DESIGN REVIEW	
APPROVED BY	
DATE	
DATE	12/11/95
DRAWN BY	
CHECKED BY	
SUBMITTAL	
DATE PROJECT NO.	1495.00

PLANNER	DATE
DESIGNER	DATE
CHECK	DATE
SITE COMPLIANCE	DATE
SITE ADMINISTRATION	DATE
FACILITY PLANNING	DATE
PROJECT MANAGER	DATE
FINAL REVIEW	DATE

JMA ARCHITECTS, INC.
JMA ARCHITECTS, INC.
1000 South Jones Blvd.
Las Vegas, NV 89102
Phone: (702) 246-8000
Fax: (702) 246-8070

CLARK COUNTY SCHOOL DISTRICT
REHAB AND MODERNIZATION SERVICES 4260 EUCALYPTUS ANNEX, LAS VEGAS, NV 89121 - 702-799-5250/5431

**DEAN LAMAR ALLEN
ELEMENTARY SCHOOL 0823**

PLAN AND PROFILE-LONE MTN. ROAD

SHEET NO.
**C8.01
8 OF 21**

715-95