


QUANTITIES
1-400 MV St Lights

LEGEND
 ---w--- Exist. Elevations
 ---s--- Prop. Elevations
 ---+--- Water Line
 ---#--- Sewer Line
 ---#--- Gas Line
 F.F. Prop. Finished Floor

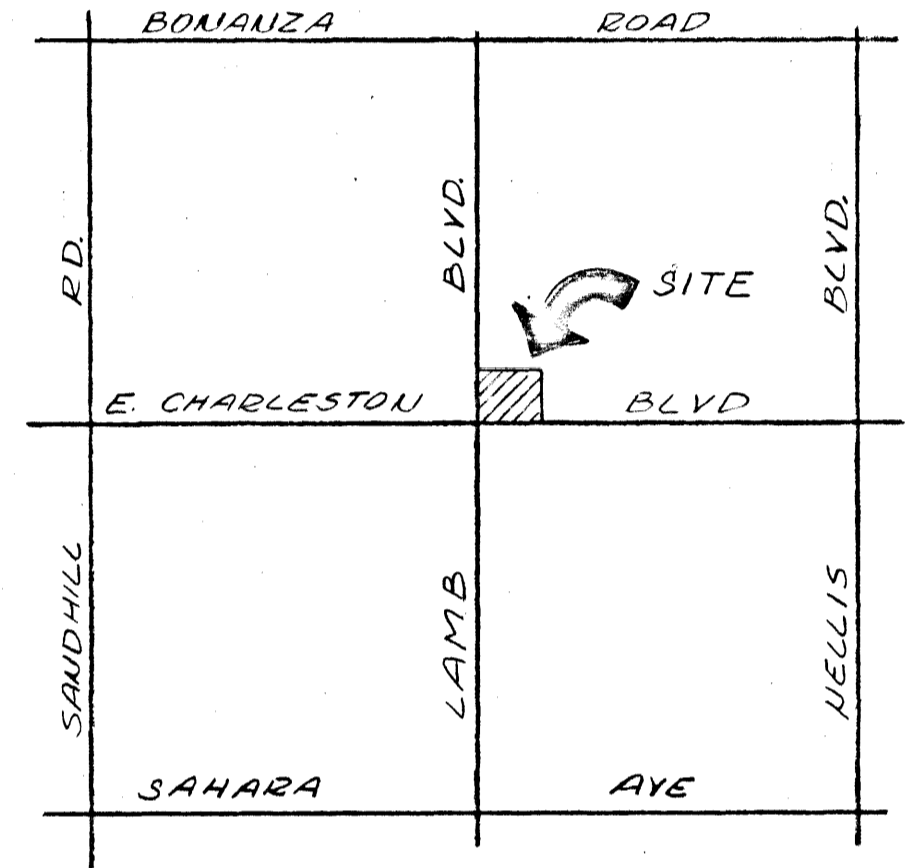

VICINITY MAP
NO SCALE
 Section 32, Township 20 South, Range 62 East
 MDB & M
 Clark County, Nevada

- NOTES**
1. See Sheet 3 of 3 for Construction Details.
 2. All Construction shall conform to the latest Revised Uniform Standard Specifications for Public Works Construction Clark County, Nevada.
 3. Base to conform to Type II Gravel Aggregate.
 4. Concrete shall be Type II 3000 PSI @ 28 Days.
 5. Contractor shall install, protect & guard against damage to all existing utilities, buildings & new valve boxes & meter boxes.
 6. Contractor shall conform to the Express Lane Food Stores Proposal, Contract Documents & Specifications.

APPROVALS

11/14/95	Nevada Power Co	Date
1/24/96	City of Las Vegas Electrical Subt.	Date
1/2/96	City of Las Vegas Dept. of Public Works	Date
	Las Vegas Valley Water Dist.	Date
1-29-95	City of Las Vegas Elect. Coordinator	Date
	City Field Engineer	Date

Bench Mark: City of LV Bolt & Plate in of Curb NW Corner Lamb Blvd. & Charleston Blvd. CLV Datum Elev. 1752.97

Field Book No. 90 Pages 154-137

APPROVED	REVISIONS	DATE	BY
<p>DATE: JAN. 1995 DESIGN: BAUGHMAN, HAUGHT & TURNER DRAWN: G.A.J. CHECK: R.J.B. SCALE: AS SHOWN</p>			
<p>PREPARED FOR: EXPRESS LANE FOOD STORES</p>			
<p>PROJECT NO. 90</p>			

Richard B. Baughman
1-31-95



GRADING PLAN
 Section 32, Township 20 South, Range 62 East
 MDB & M
 Clark County, Nevada
E-CHARLESTON BLVD EXPRESS LANE FOOD STORE