


EL CAPITAN WAY



PROFILE
SCALE: HORIZ. 1" = 40'
VERT. 1" = 4'

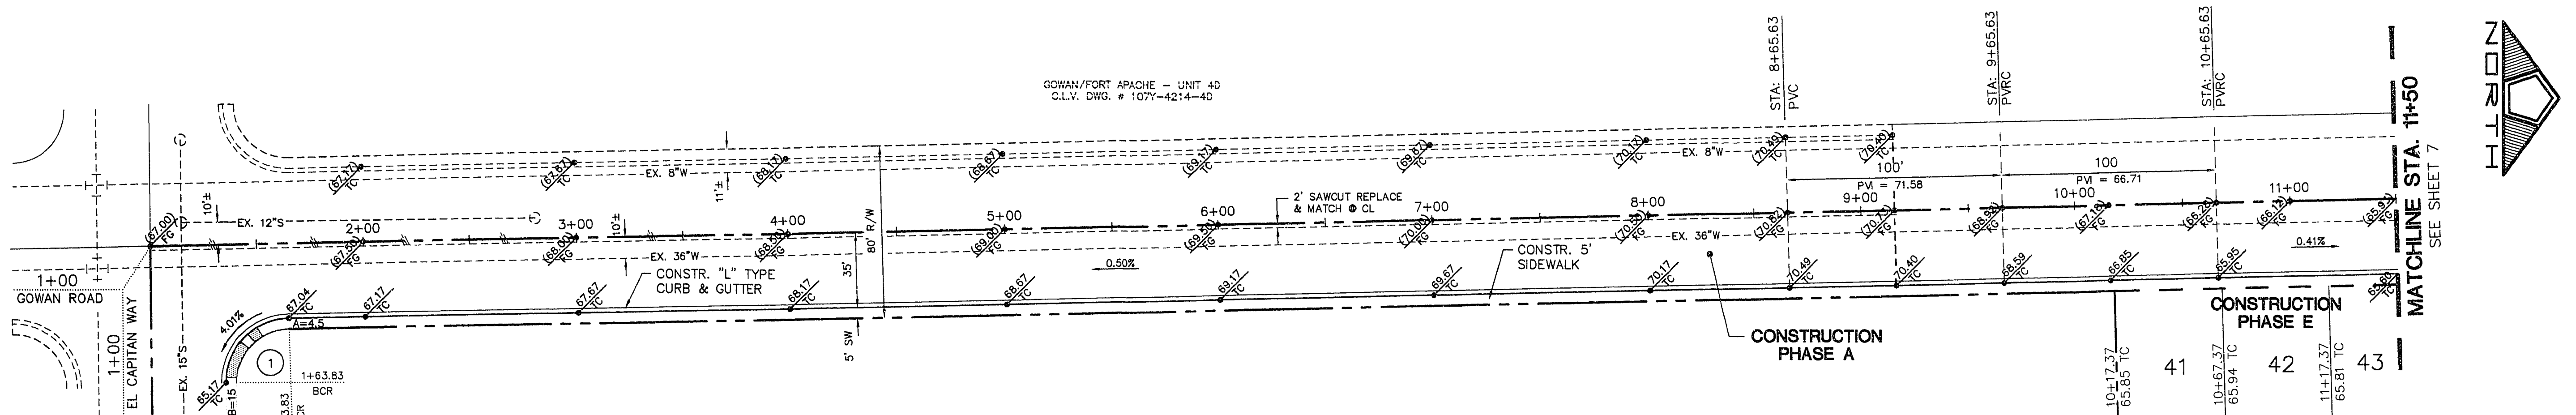

BACK OF CURB DATA

CURVE	DELTA	RADIUS	LENGTH	TANGENT
1	88°57'29"	30.00'	46.58'	29.46'

EL CAPITAN WAY

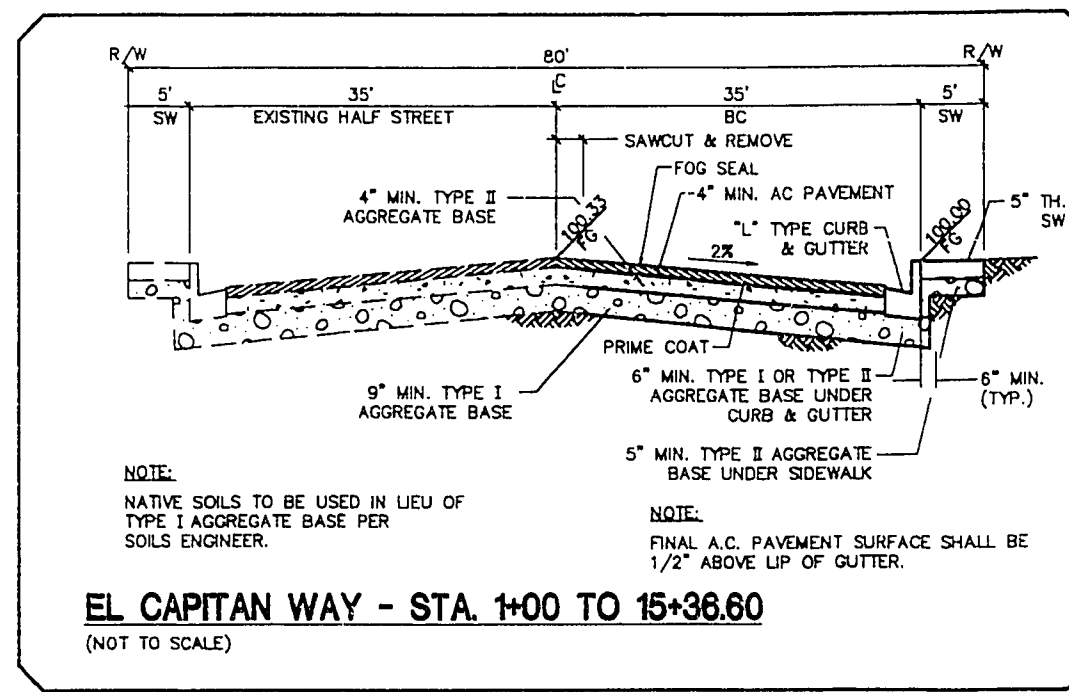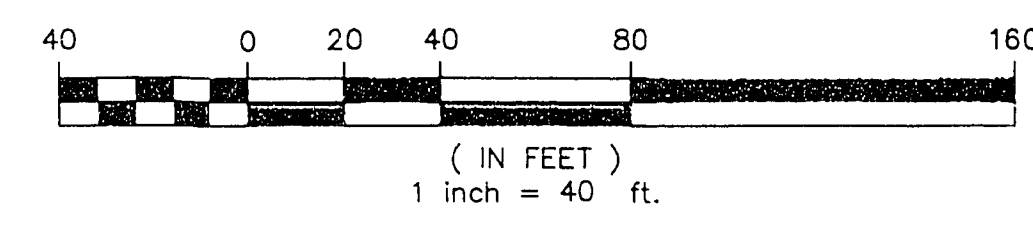

EL CAPITAN WAY - STA. 1+00 TO 15+36.60
(NOT TO SCALE)

DATE	7-26-95	DRAWN BY	D.D.
DESIGNED BY	M.S.G.	CHECKED BY	M.S.G.
JOB NO.	0134.0009	SCALE	1" = 40'
NO.	1	NO.	1
DESCRIPTION	C.L.V. REVISIONS	DESCRIPTION	C.L.V. REVISIONS
	1		1
	2		2
	3		3
	100		100

RECOMMENDED: *[Signature]* DATE: *[Date]*
 EDWARD BRODZINSKI
 P.E. # 8230

DATE: 7-26-95
 DRAWN BY: D.D.
 DESIGNED BY: M.S.G.
 CHECKED BY: M.S.G.
 JOB NO.: 0134.0009
 SCALE: 1" = 40'

PENTACORE
 Engineering, Inc.
 6763 West Charleston Boulevard
 Las Vegas, Nevada 89102
 (702) 258-0115

AMERICAN WEST HOMES, INC.
 EL CAPITAN RANCH - UNIT NO. 2
 EL CAPITAN WAY
 TO-SITE PLAN & PROFILE

SHEET
6
 OF 19

K:\0009-EL-2051.F01 Aug 11 15:59:11 1995

EL-2051.DWG

11-21-77

1074-4396-2