



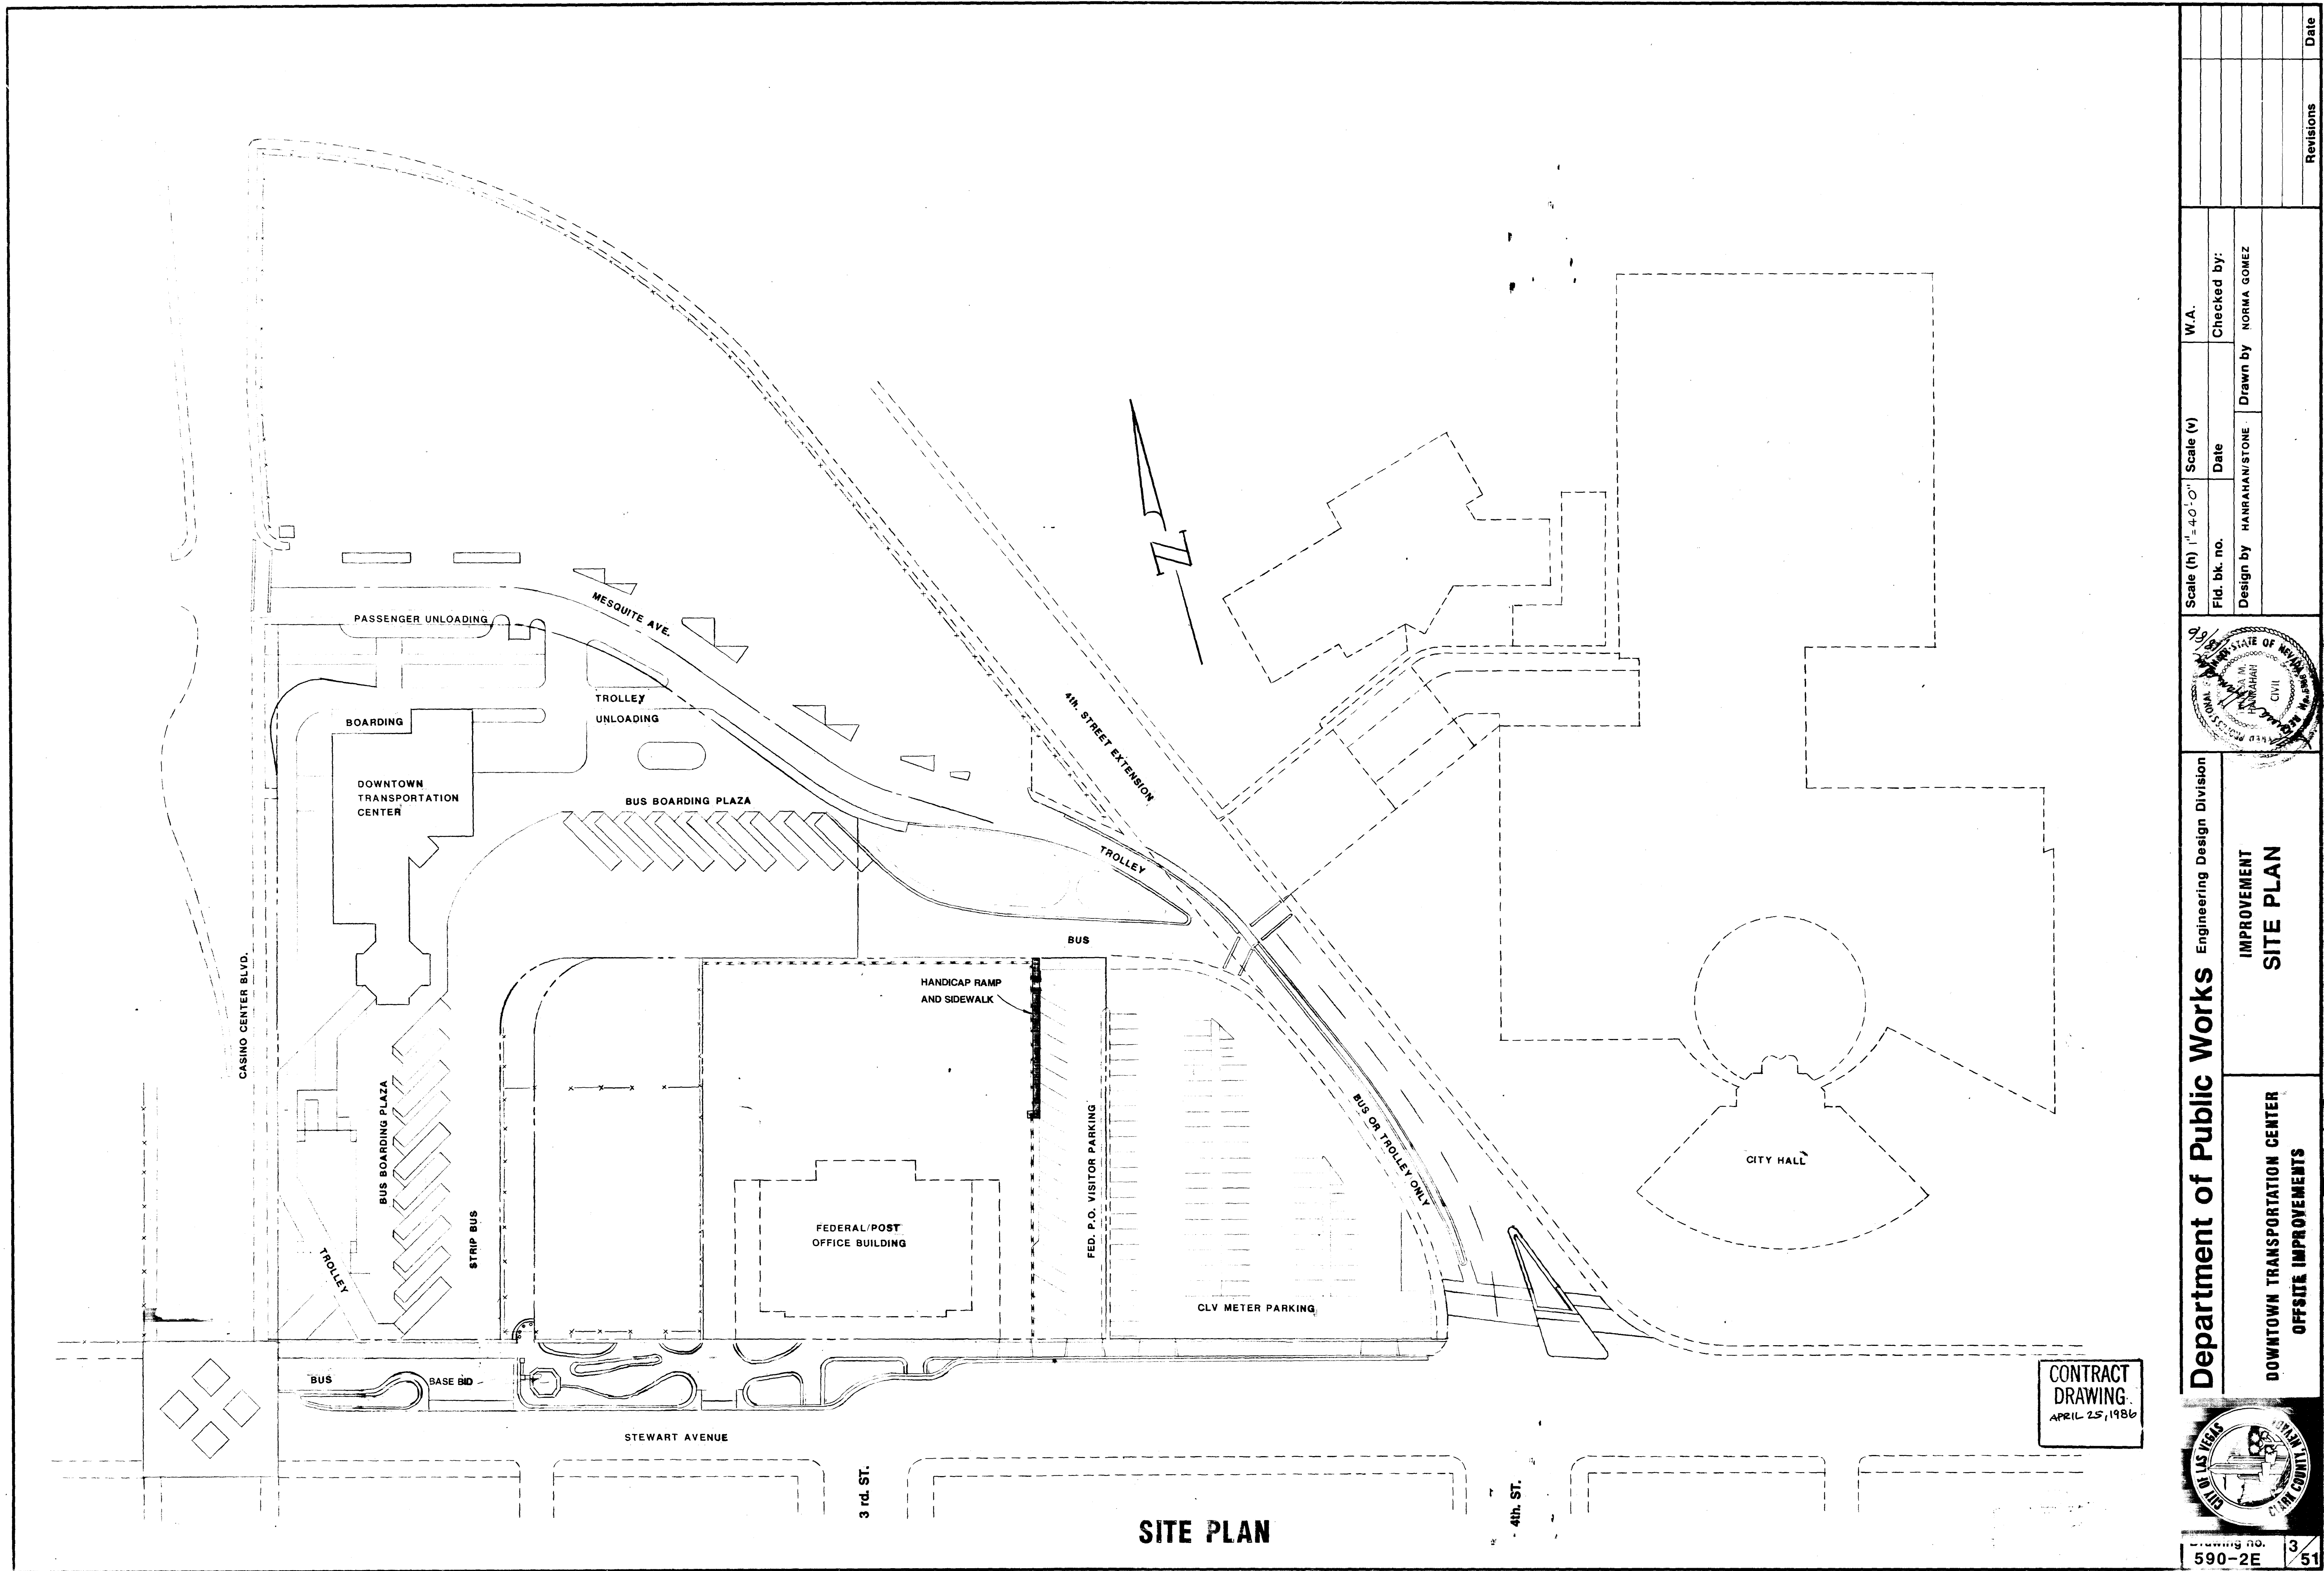

					
Drawing no. 590-2E		3		51	
Department of Public Works		Engineering Design Division			
DOWNTOWN TRANSPORTATION CENTER OFFSITE IMPROVEMENTS		IMPROVEMENT SITE PLAN			
Scale (h) 1" = 40'-0"		Scale (v)		W.A.	
Fid. bk. no.		Date		Checked by:	
Design by HANAHAN/STONE		Drawn by NORMA GOMEZ			
				Revisions	
				Date	

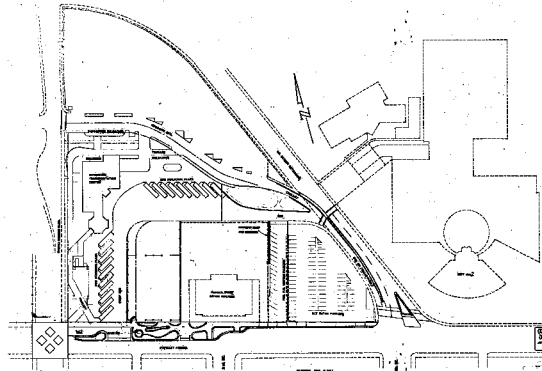

SITE PLAN

CONTRACT
NUMBER
DATE



Department of Public Works
Engineering & Planning
SPECIAL PROJECTS
SPECIAL PROJECTS
SPECIAL PROJECTS



Project Name: _____
Project Number: _____
Project Location: _____
Project Status: _____
Project Date: _____

Project Name	Project Number	Project Location	Project Status	Project Date