


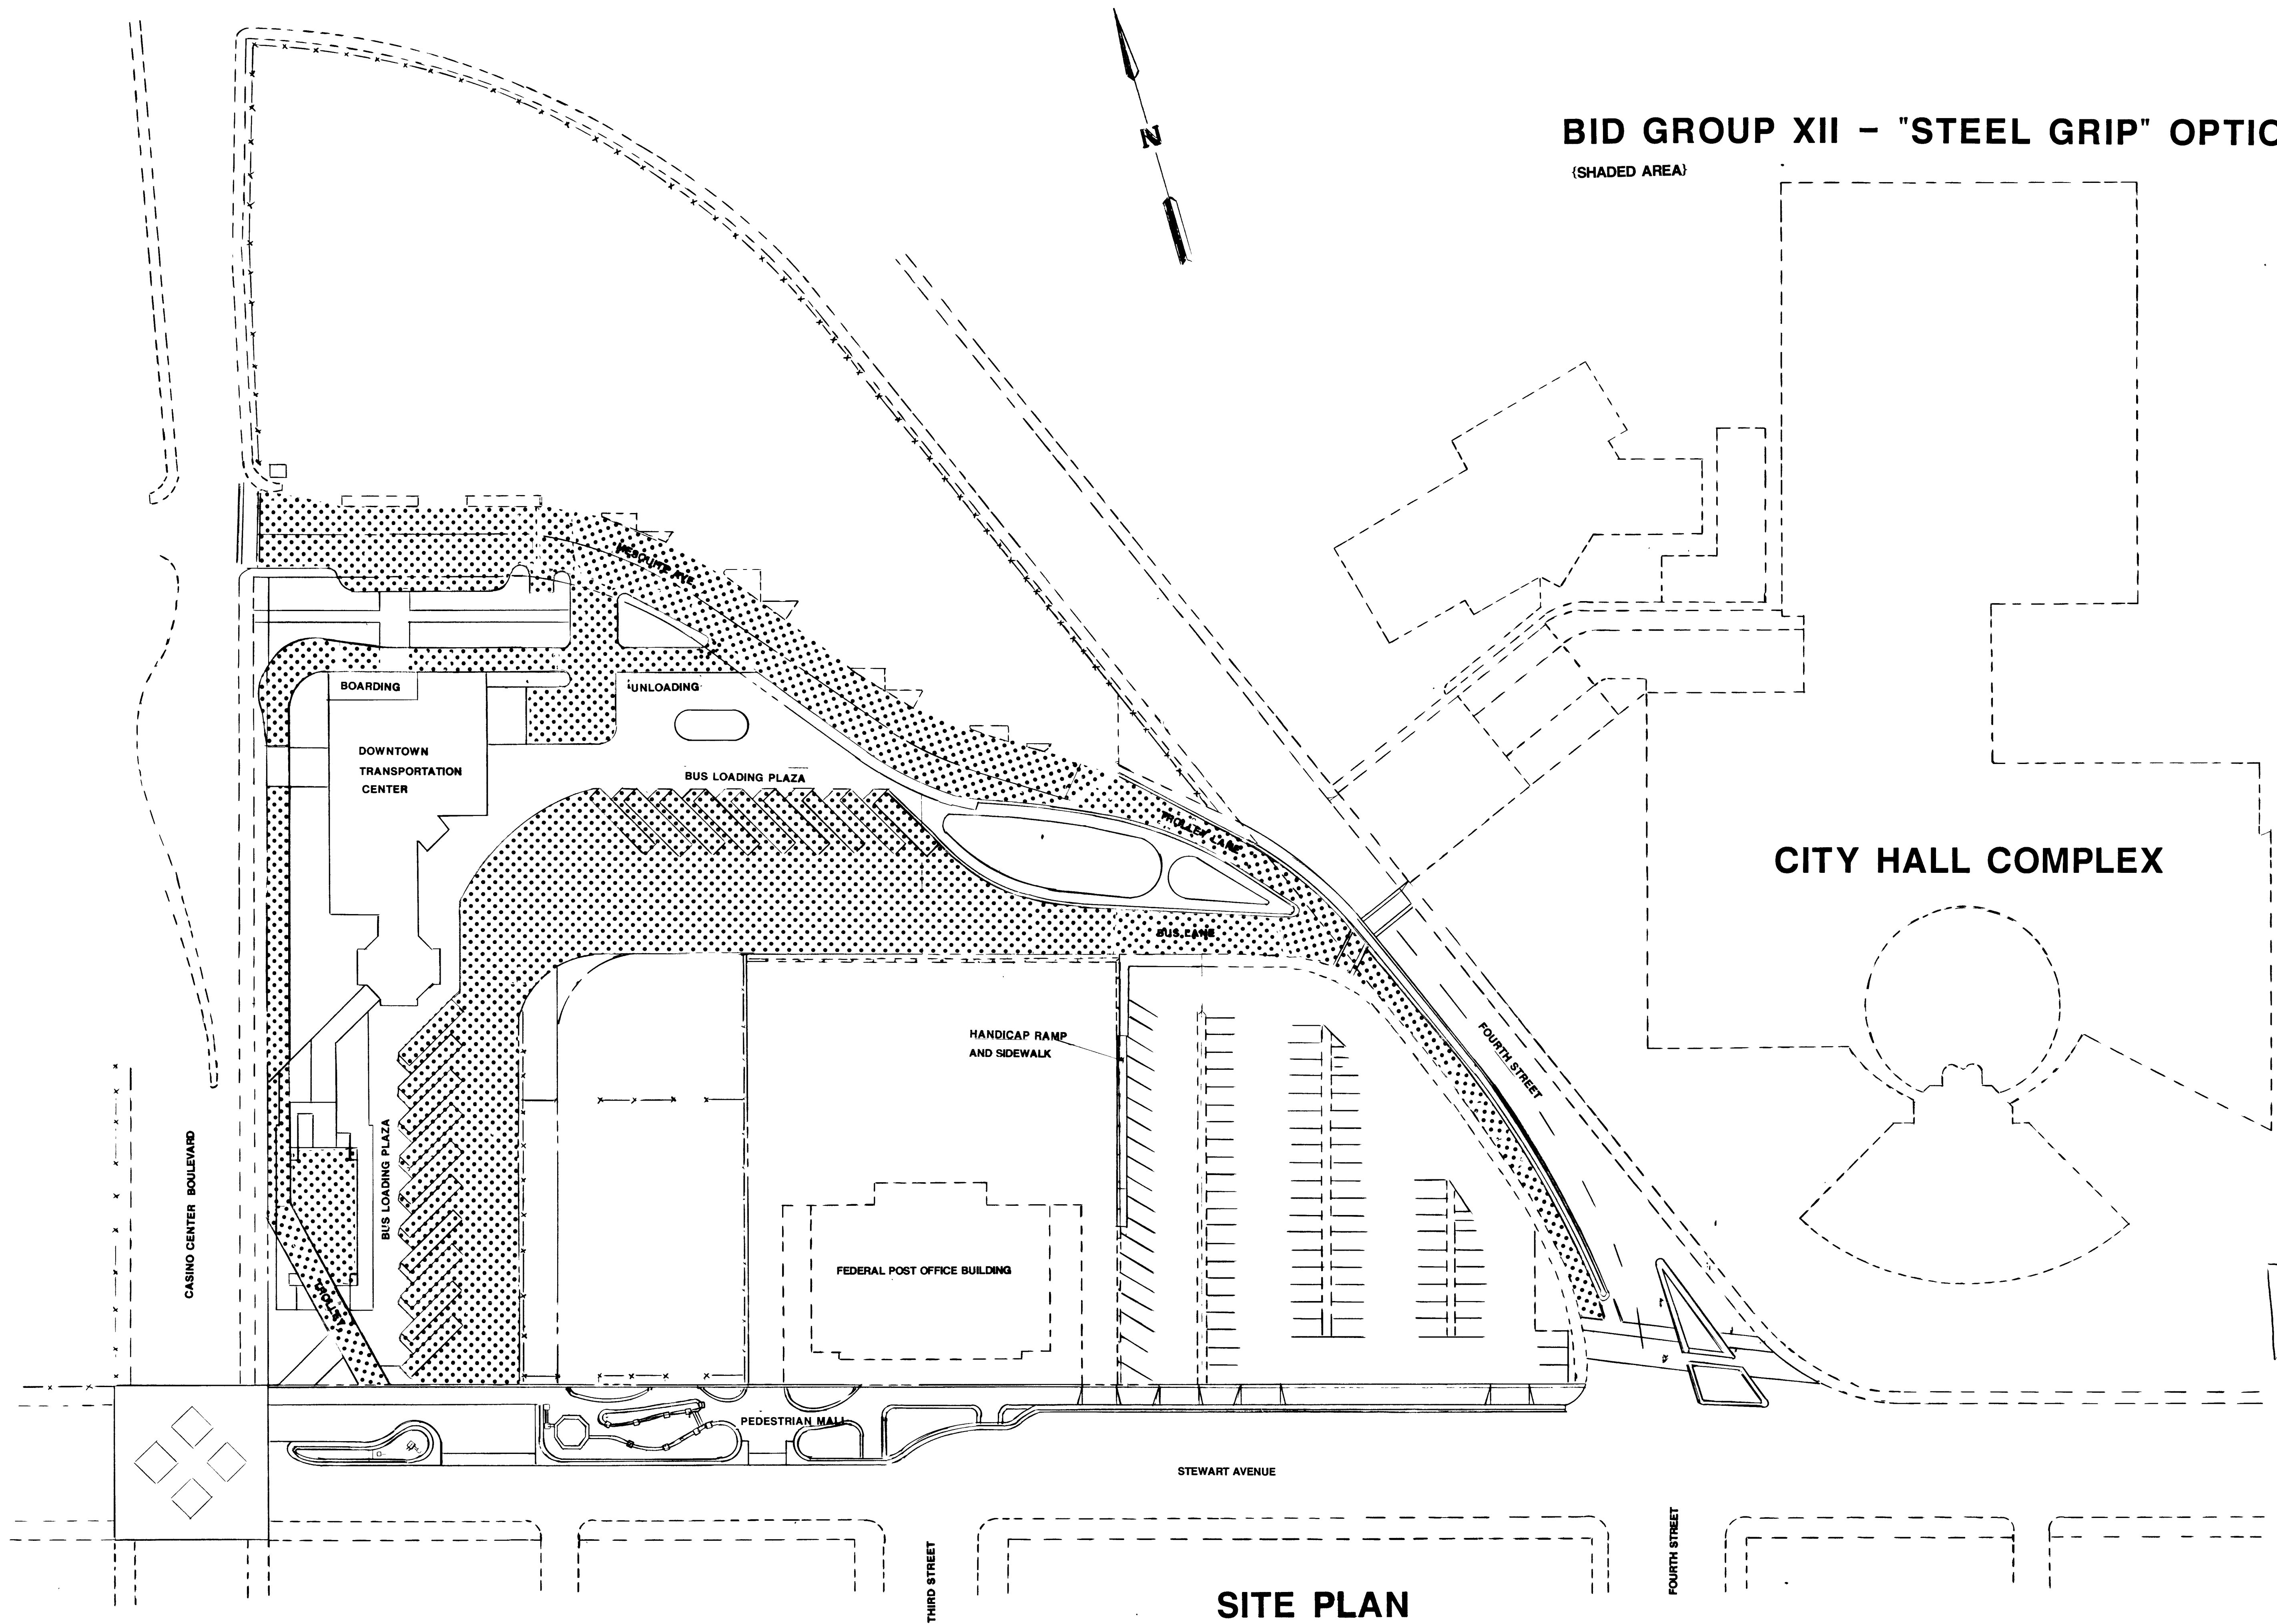

SITE PLAN

BID GROUP XII - "STEEL GRIP" OPTION

(SHADED AREA)


CITY HALL COMPLEX

CONTRACT
DRAWING
APRIL 25, 1986

Department of Public Works Engineering Design Division DOWNTOWN TRANSPORTATION CENTER OFFSITE IMPROVEMENTS		Scale (h) 1" = 40'-0" Fid. bk. no.		Scale (v) Date	W.A. Drawn by J.J.B.	Revisions Date
		Design by				



1610

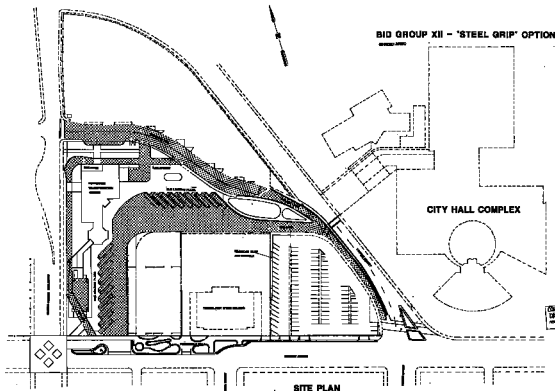

BID GROUP XII - "STEEL GRIP" OPTION

CITY HALL COMPLEX

SITE PLAN

CONTRACT
DRAWING
NO. 100-200

Department of Public Works
SOLIDWATER TRANSPORTATION
CONTRACT
CONTRACT IMPLEMENTATION

STREET RECONSTRUCTION PLAN
AND DESIGN - IMPLEMENTATION

DATE OF PLAN: 10/10/00
BY: [Signature]
CHECKED BY: [Signature]
DATE: 10/10/00

NO.	100-200
DATE	10/10/00
BY	[Signature]
CHECKED BY	[Signature]
DATE	10/10/00

