


- BID GROUP E-UNDERGROUND ELECTRICAL
- BID GROUP I-STEWART AVE RECONSTRUCTION & OVERLAY
- BID GROUP II-DOWNTOWN VALLEY GUTTERS
- BID GROUP III-BUS LANE/MESQUITE AVE IMPROVEMENTS
- BID GROUP IV-PEDESTRIAN MALL
- BID GROUP V-BUS LANE MEDIAN ISLAND
- BID GROUP VI-CASINO CENTER/STEWART AVE INTERSECTION
- BID GROUP VII-TRAFFIC ISLAND MODIFICATION
- BID GROUP VIII-SIDEWALK THIRD to FOURTH
- BID GROUP IX-ABOVE GROUND ELECTRICAL
- BID GROUP X-LANDSCAPING AND IRRIGATION
- BID GROUP XI-GAZEBO AND FURNISHINGS
- BID GROUP XII-STEEL GRIP OPTION

THIS IS A VISUAL AID ONLY

CONTRACT DRAWINGS, TECHNICAL SPECIFICATIONS
AND BID SCHEDULE SHOULD BE CONSULTED FOR
COMPREHENSIVE EVALUATION OF ALL BID GROUPS

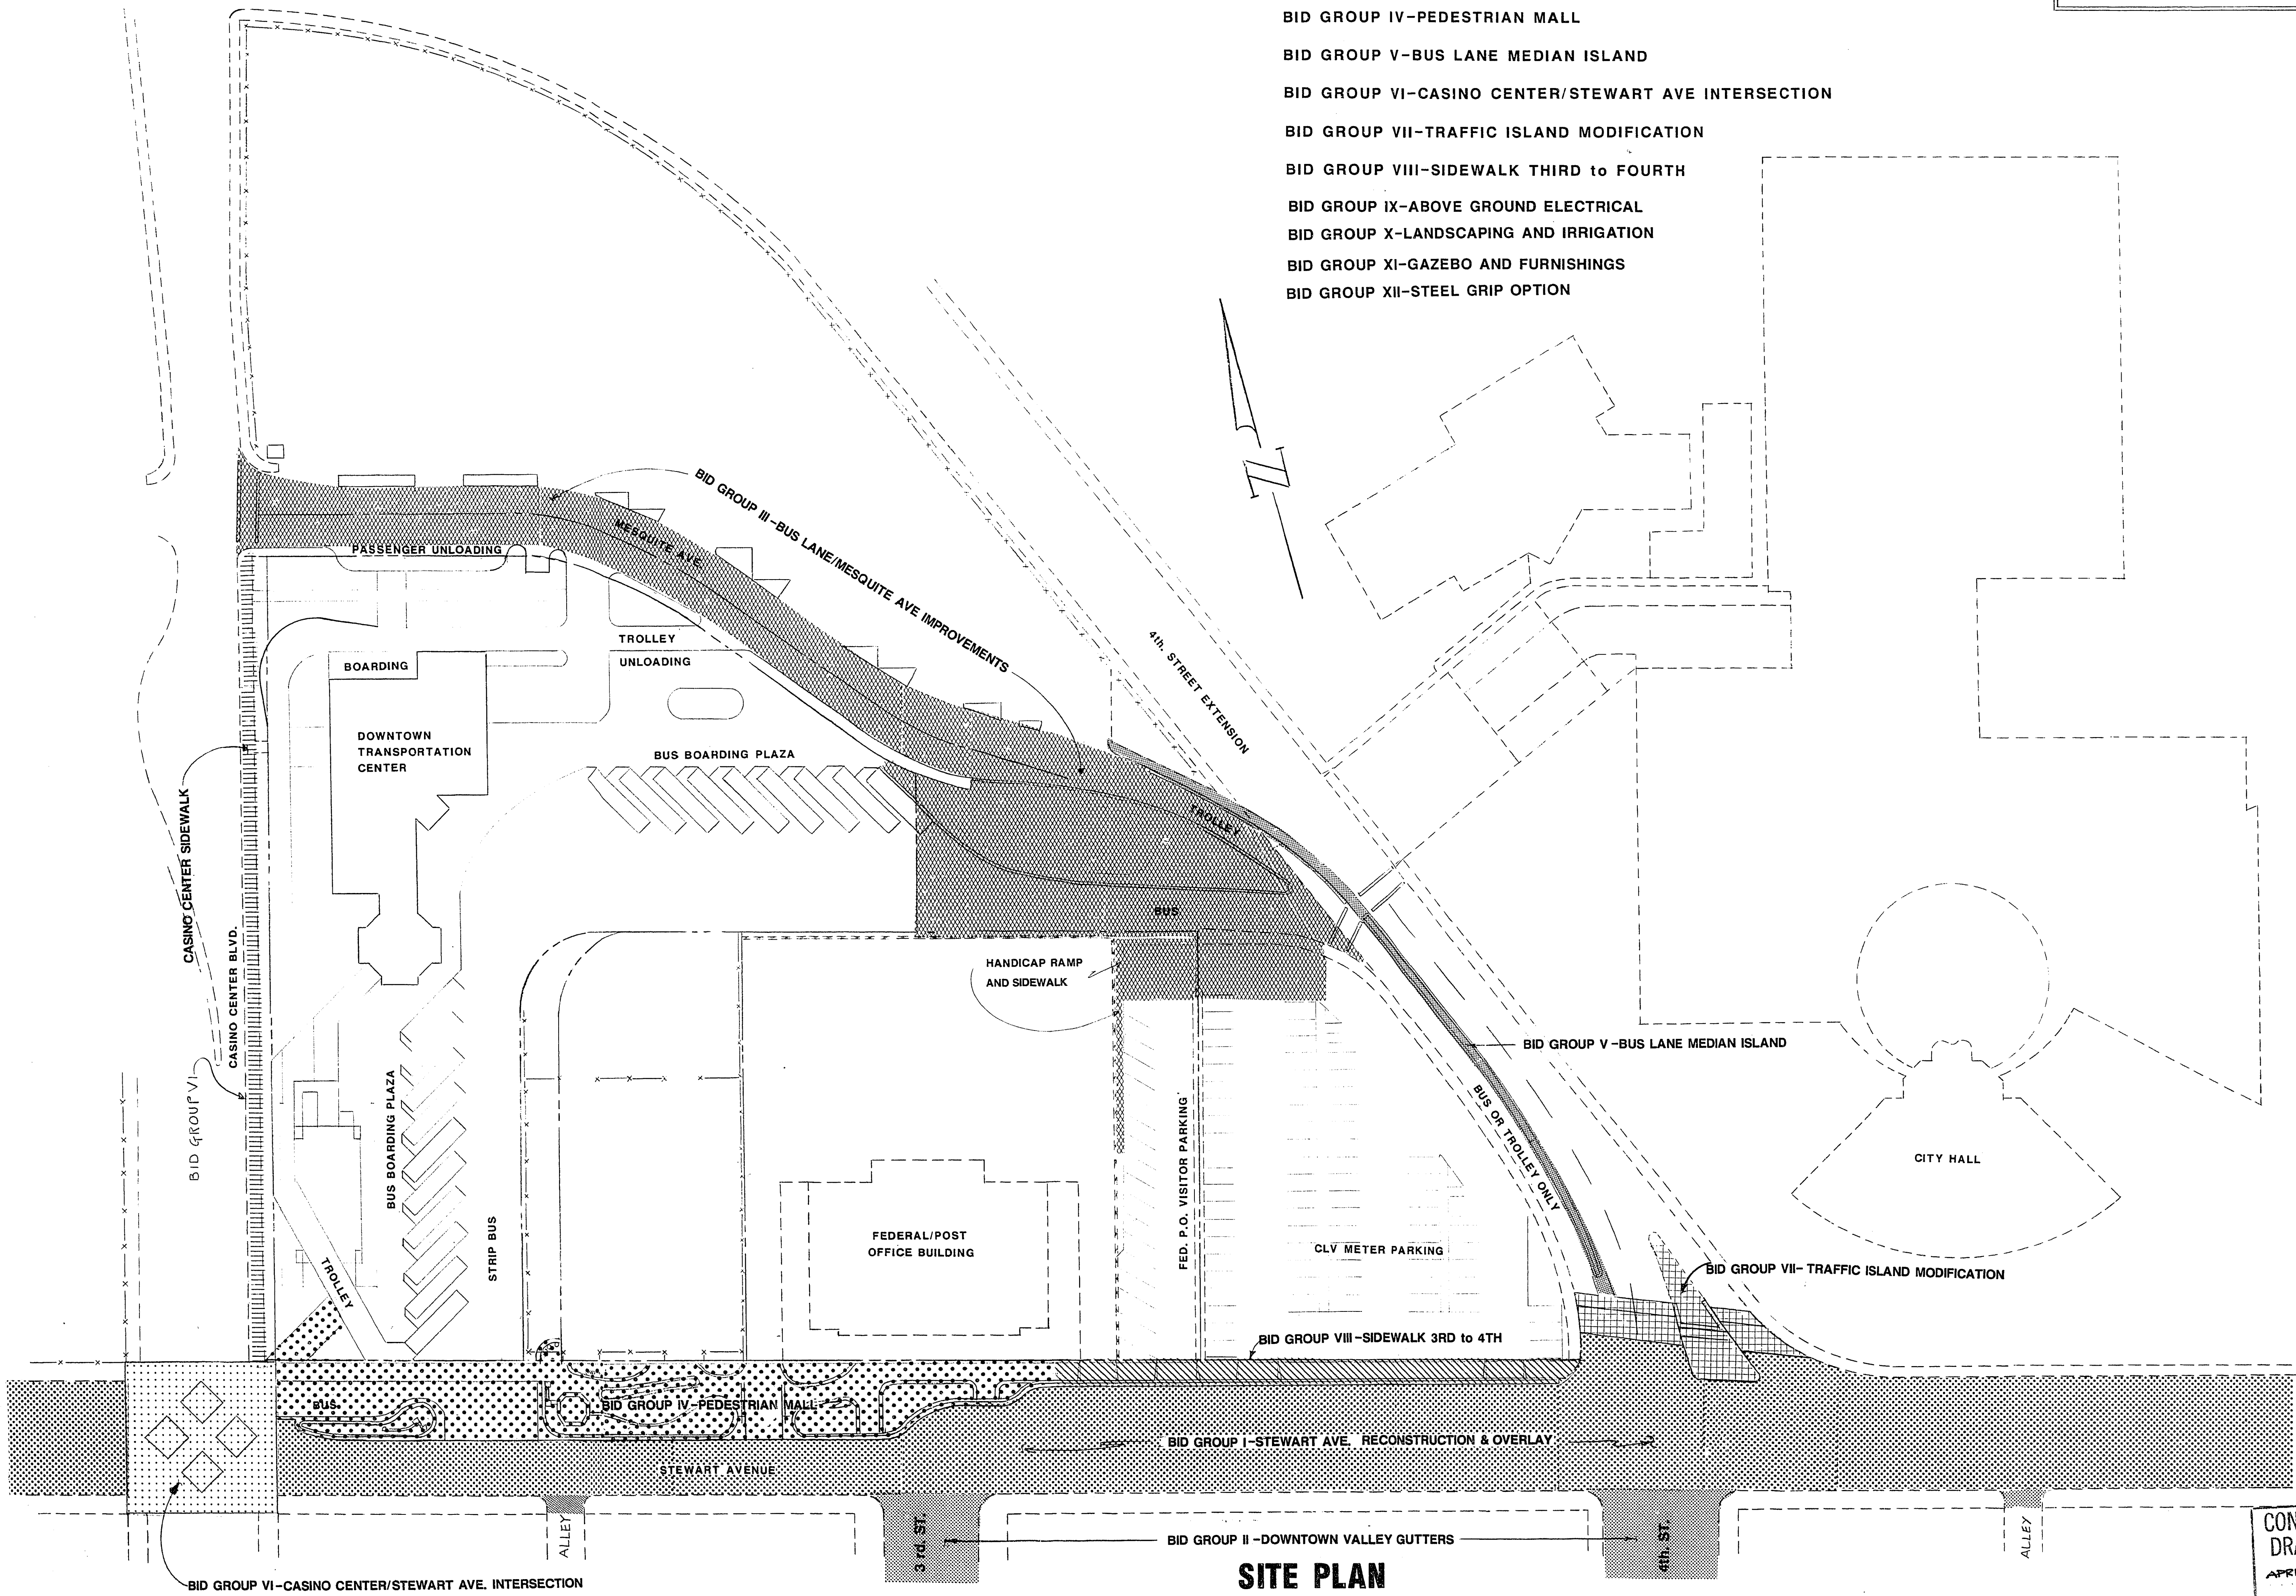

SITE PLAN

Revisions	Date

Scale (h) 1" = 40'	Scale (v) —	W.A.
Fid. bk. no.	Date	
Design by HANRAHAN/STONE	Drawn by NORMA GOMEZ	



Department of Public Works
Engineering Design Division
IMPROVEMENT
SITE PLAN
BID GROUP IDENTIFICATION

DOWNTOWN TRANSPORTATION CENTER
OFFSITE IMPROVEMENTS

CONTRACT
DRAWING
APRIL 25, 1986

Drawing no. 590-2E 4/51

30-13-51