


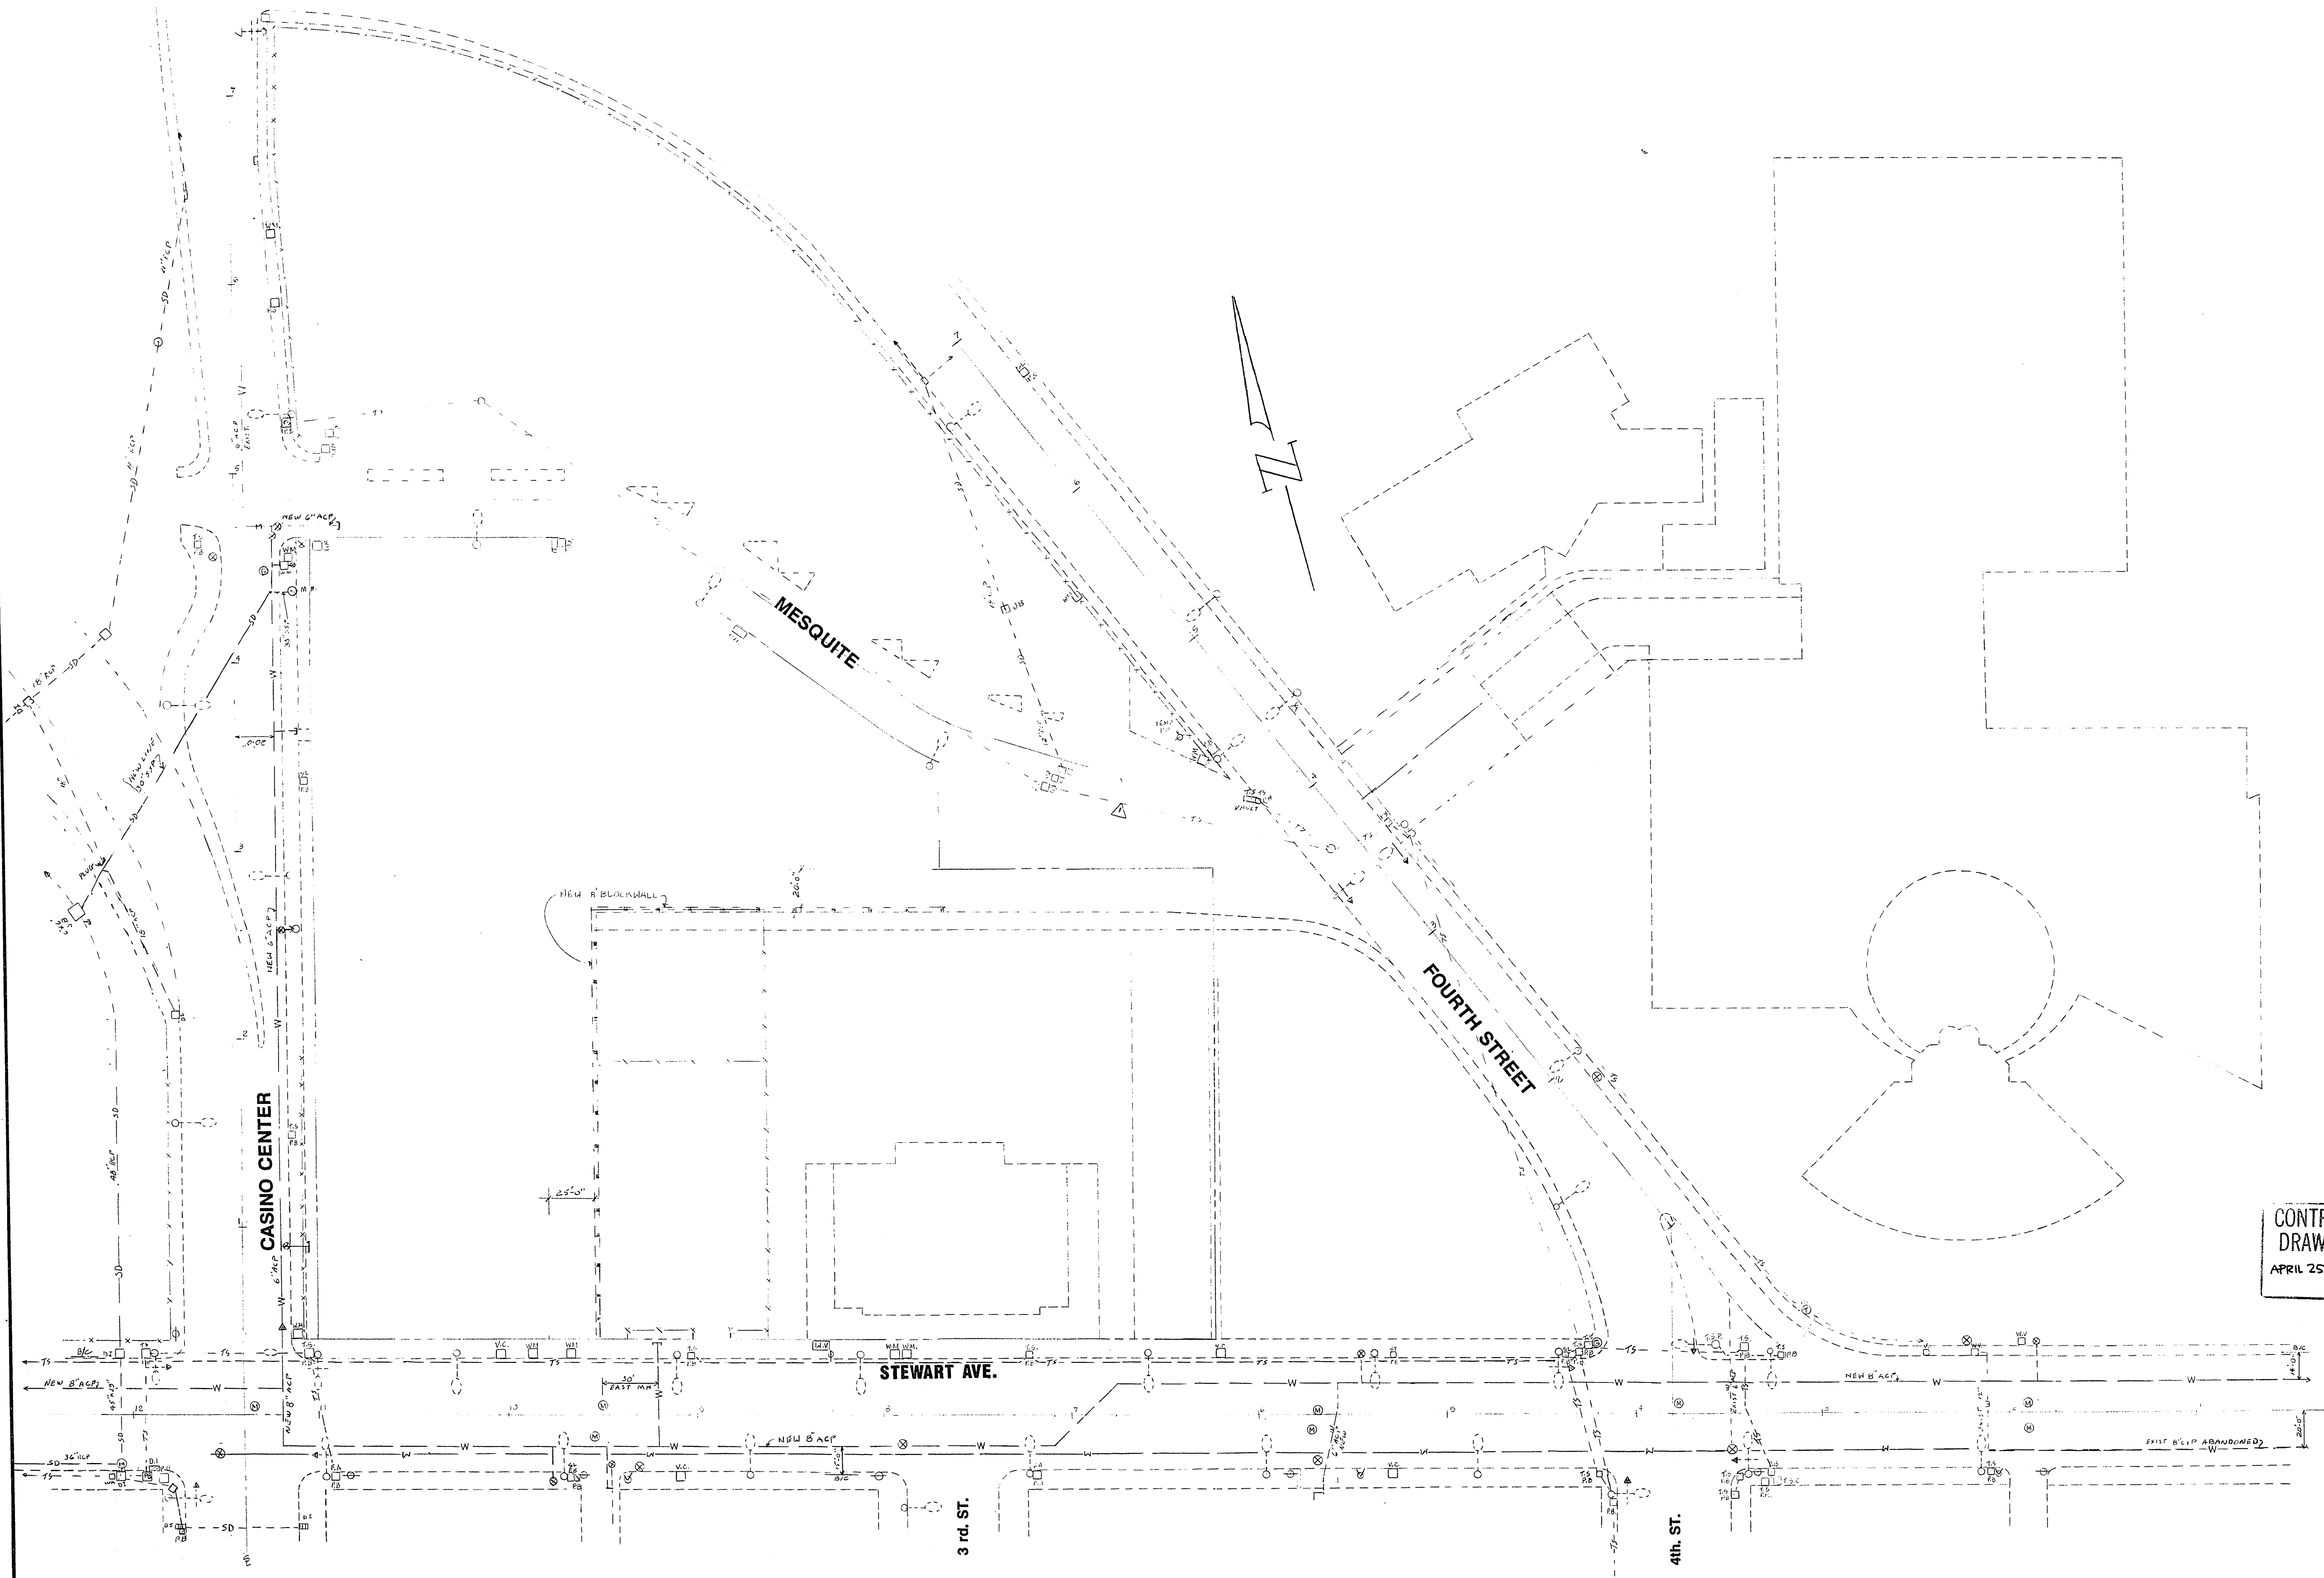


CONTRACT
DRAWING
APRIL 25, 1986



Drawing no.
590-2E 7/51

Department of Public Works Engineering Design Division
DOWNTOWN TRANSPORTATION CENTER
OFFSITE IMPROVEMENTS
SITE PLAN EXISTING UTILITIES

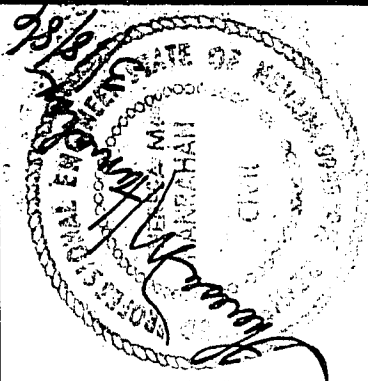

Scale (h)	Scale (v)	W.A.
1" = 40'	Date	
Fid. bk. no.	Design by HANAHAN/STONE	Drawn by NORMA GOMEZ, J.D.B.
Revisions		
Date		

30-13-55