



SEE SHT. 15
MATCH LINE

STA. 7+00

OFFSET CROWN
(TRANSITION 4' TO 10' RT.
STA. 6+00 TO 7+00)

STA. 6+00 END
NEW C&G

STEWART AVENUE

ABANDON 8' CLIP

4th STREET

SEE SHT. 27

STA. 2+56.00
SEE SHT. 17

STA. 1+75.0


BEGIN
STREET
RECONSTRUCTION

END
STREET
OVERLAY

MATCH LINE

LEGEND
PERMANENT PATCH AREA
(SEE SHT. 13 FOR DETAIL)

B.M. #06127D1 S.E. COR. CASINO CENTER & MESQUITE ELEV. 2011.989

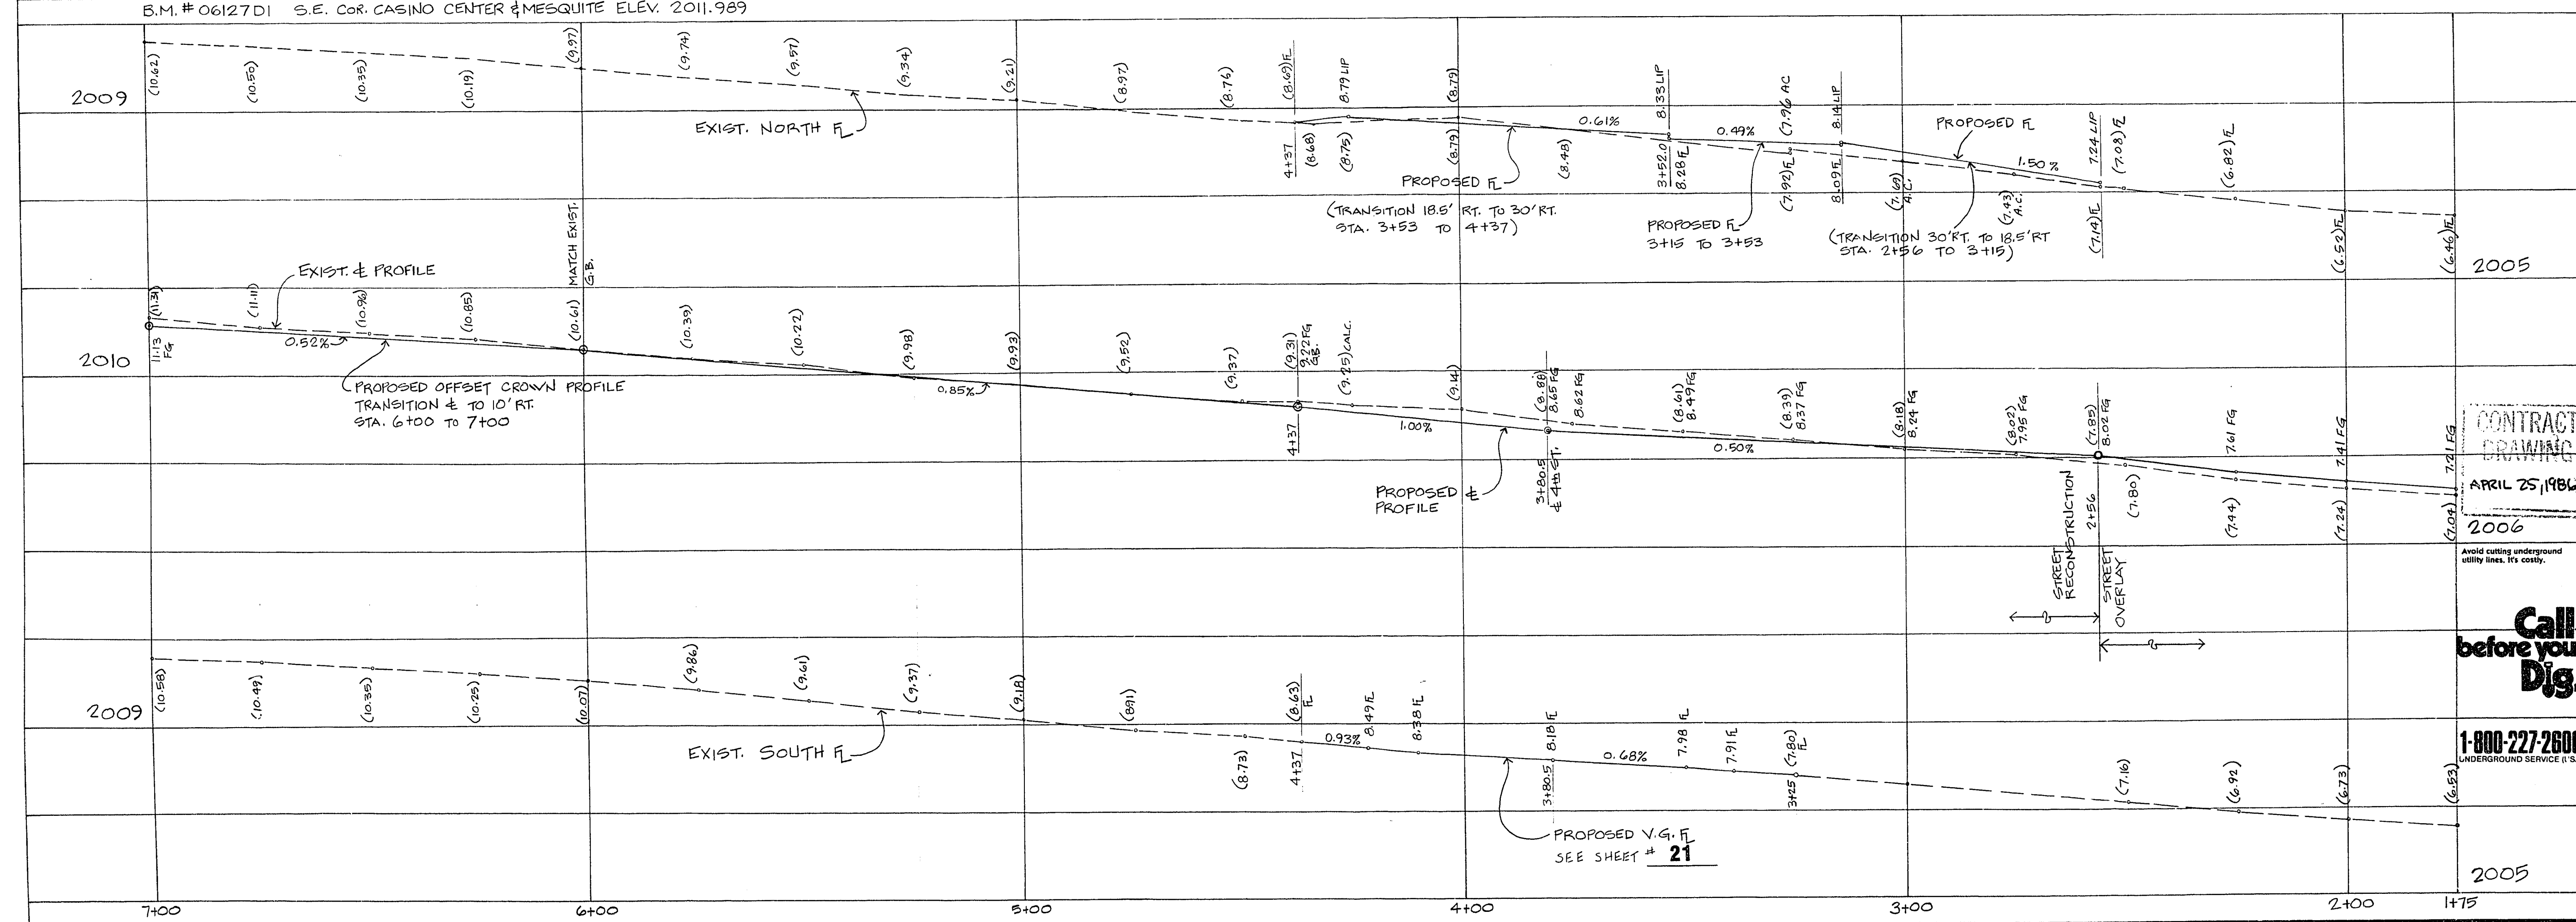

CONTRACT
DRAWING
APRIL 25, 1986

Call
before you
Dig.

1-800-227-2600
UNDERGROUND SERVICE & SA

Department of Public Works Engineering Design Division
GRADING PLAN & PROFILE
STEWART AVE. RECONSTRUCTION
STA. 2+56.00 TO STA. 7+00

DOWNTOWN TRANSPORTATION CENTER
OFFSITE IMPROVEMENTS

Scale (h) 1" = 20'
Scale (v) 1" = 20'
Fid. bk. no.
Design by HAMRAH/STONE
Checked by: N. GOMEZ / P. LEE
Revisions
Date

30-13-65