




City of Las Vegas, Nevada
Department of Design and Development
 Thomas B. Graham, AICP, RLA, Director


REVISIONS	DATE

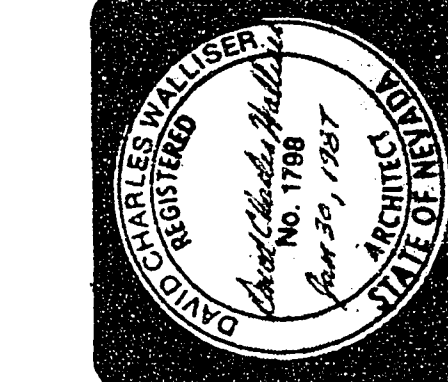

DOWNTOWN TRANSPORTATION CENTER AMENITIES

PROJECT NO. **WU9040**
 DRAWING NO. **590-2F**
 SHEET 5 OF 41
A5

EAST BOARDING PLAZA

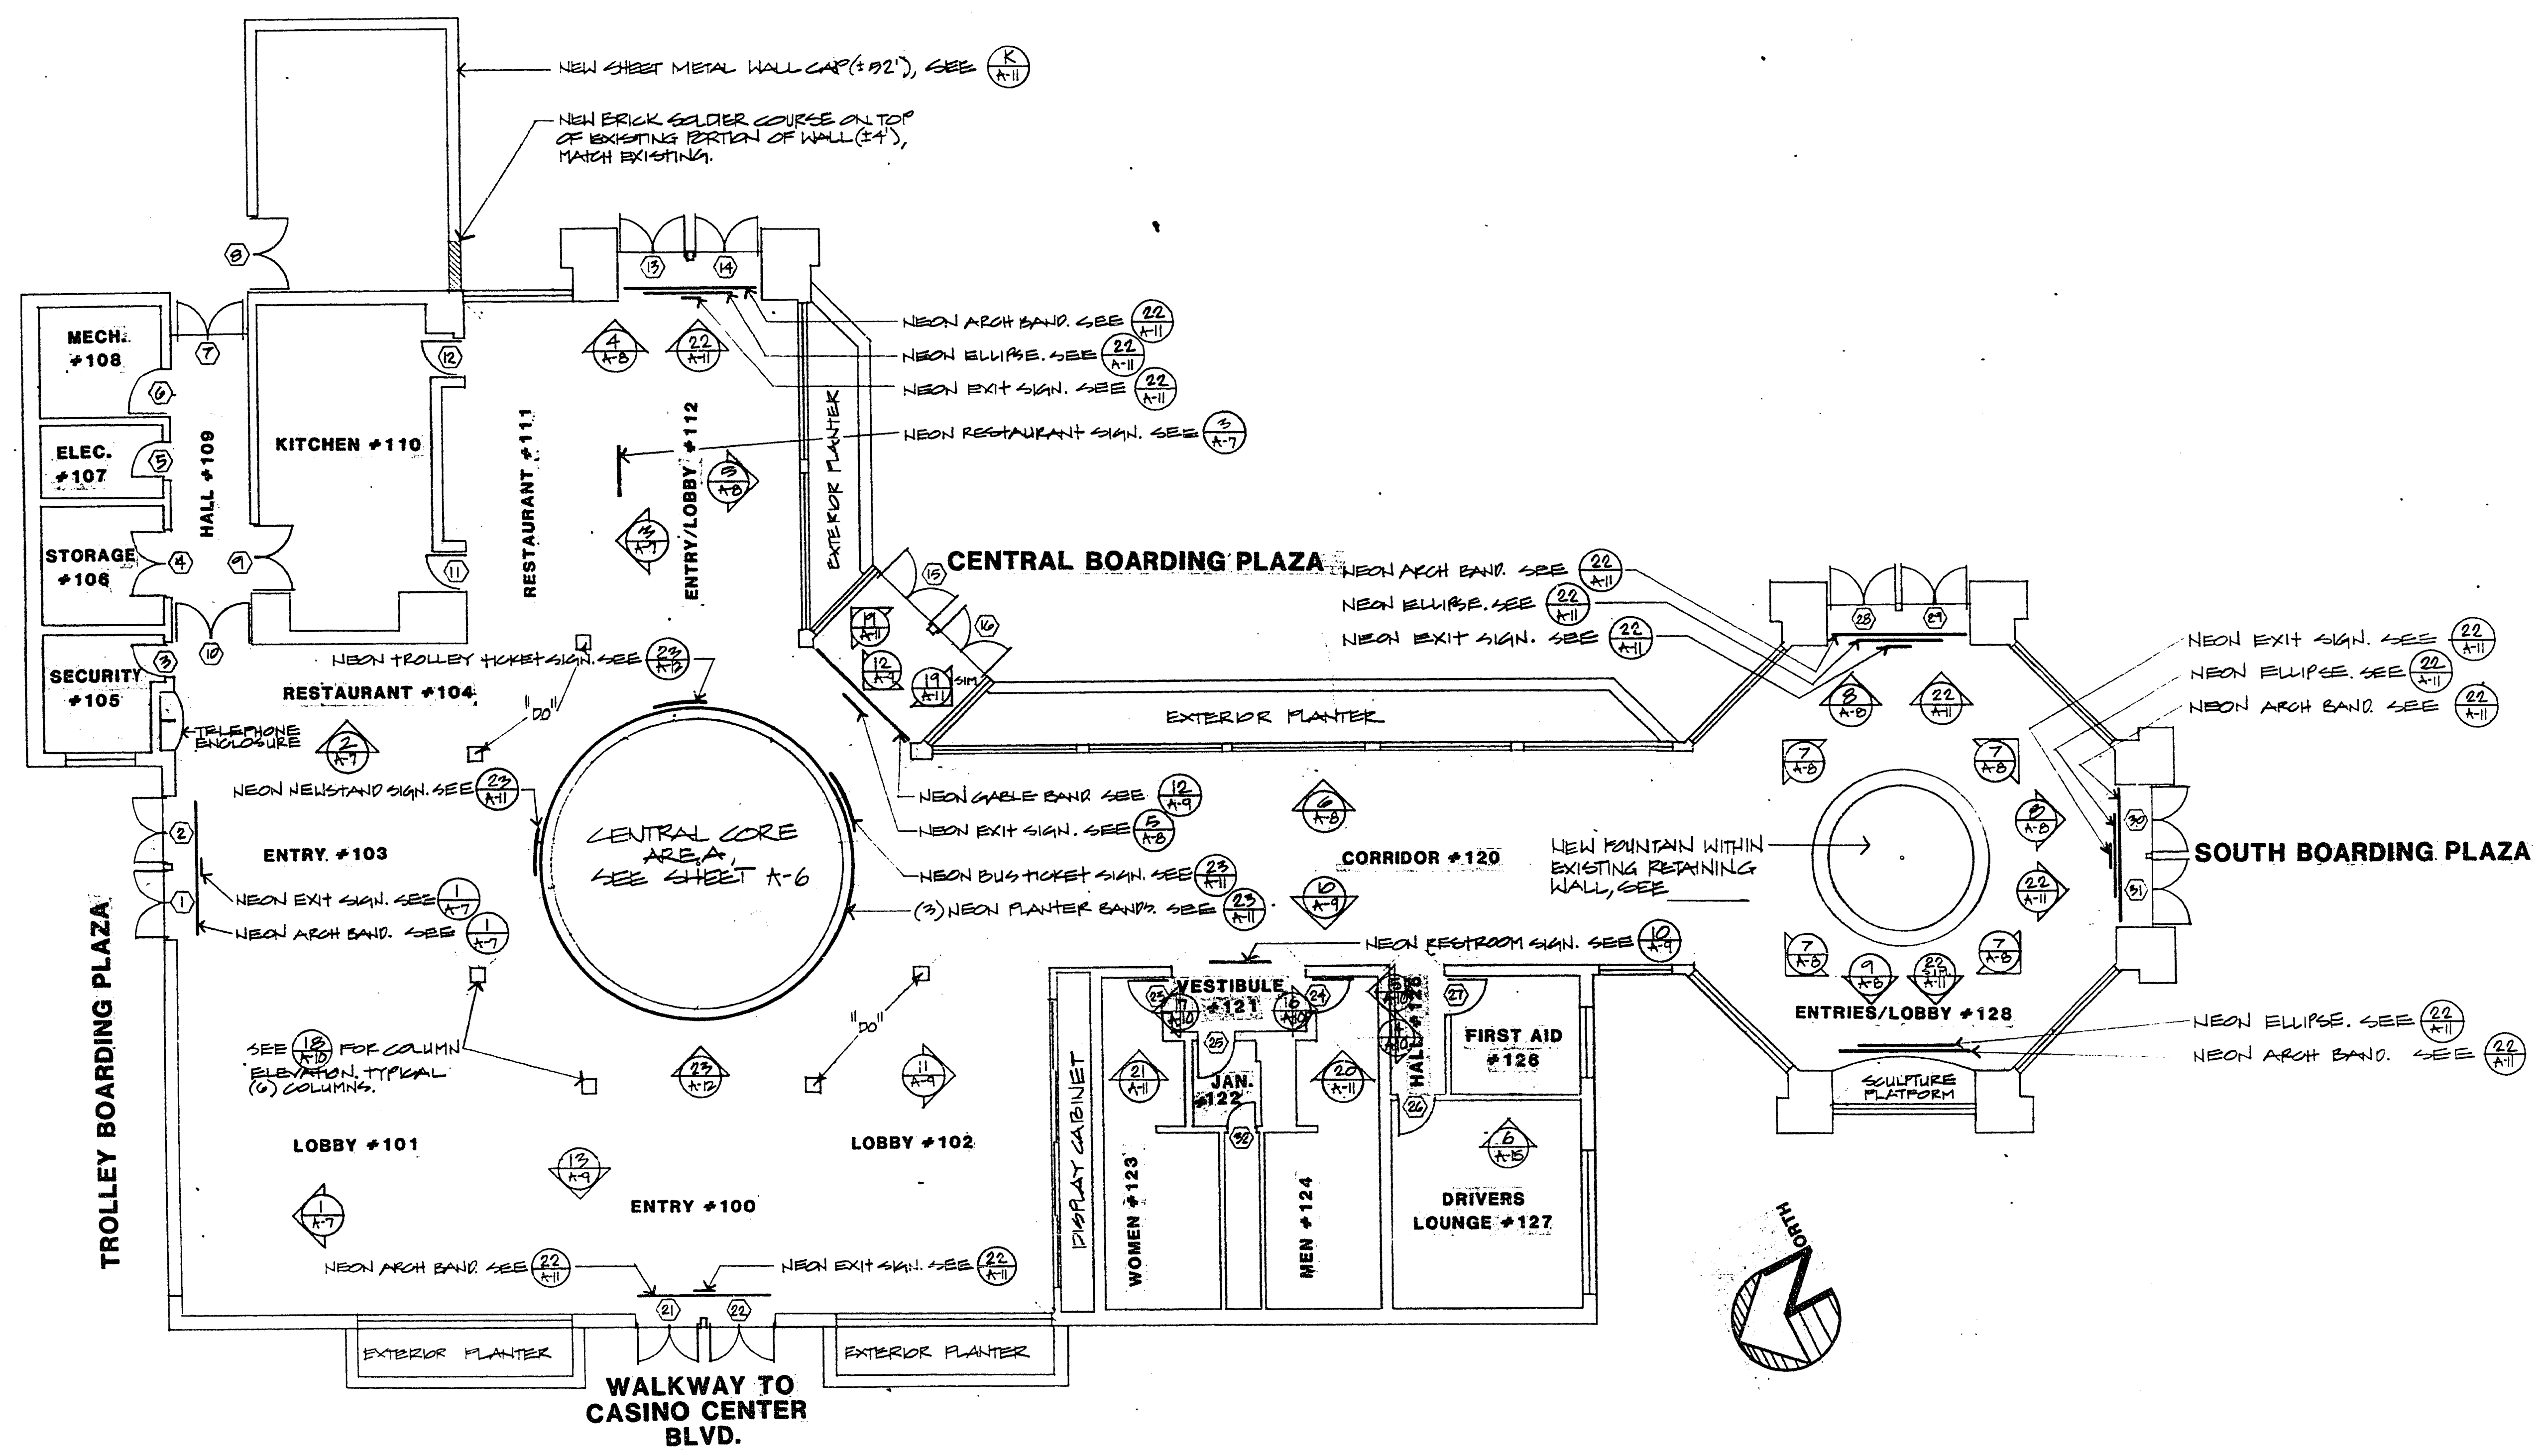

FLOOR PLAN

GENERAL NOTES

- ALL GYM AND BO WALLS AFFECTED BY CONSTRUCTION ON THIS PROJECT MAY BE PAINTED AS DIRECTED BY THE PROJECT ARCHITECT. PAINT COLORS SHALL BE LIMITED TO THOSE LISTED IN THE PAINT SCHEDULE IN THE SPECIFICATIONS.
- CONTRACTOR TO PROVIDE AND INSTALL 4 BRASS DOOR KICK PLATES TO MATCH EXISTING AS DIRECTED BY ARCHITECT.

HIGH PRIORITY

30-13-9