
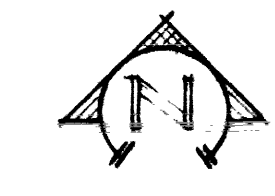
 
 


11-15-67

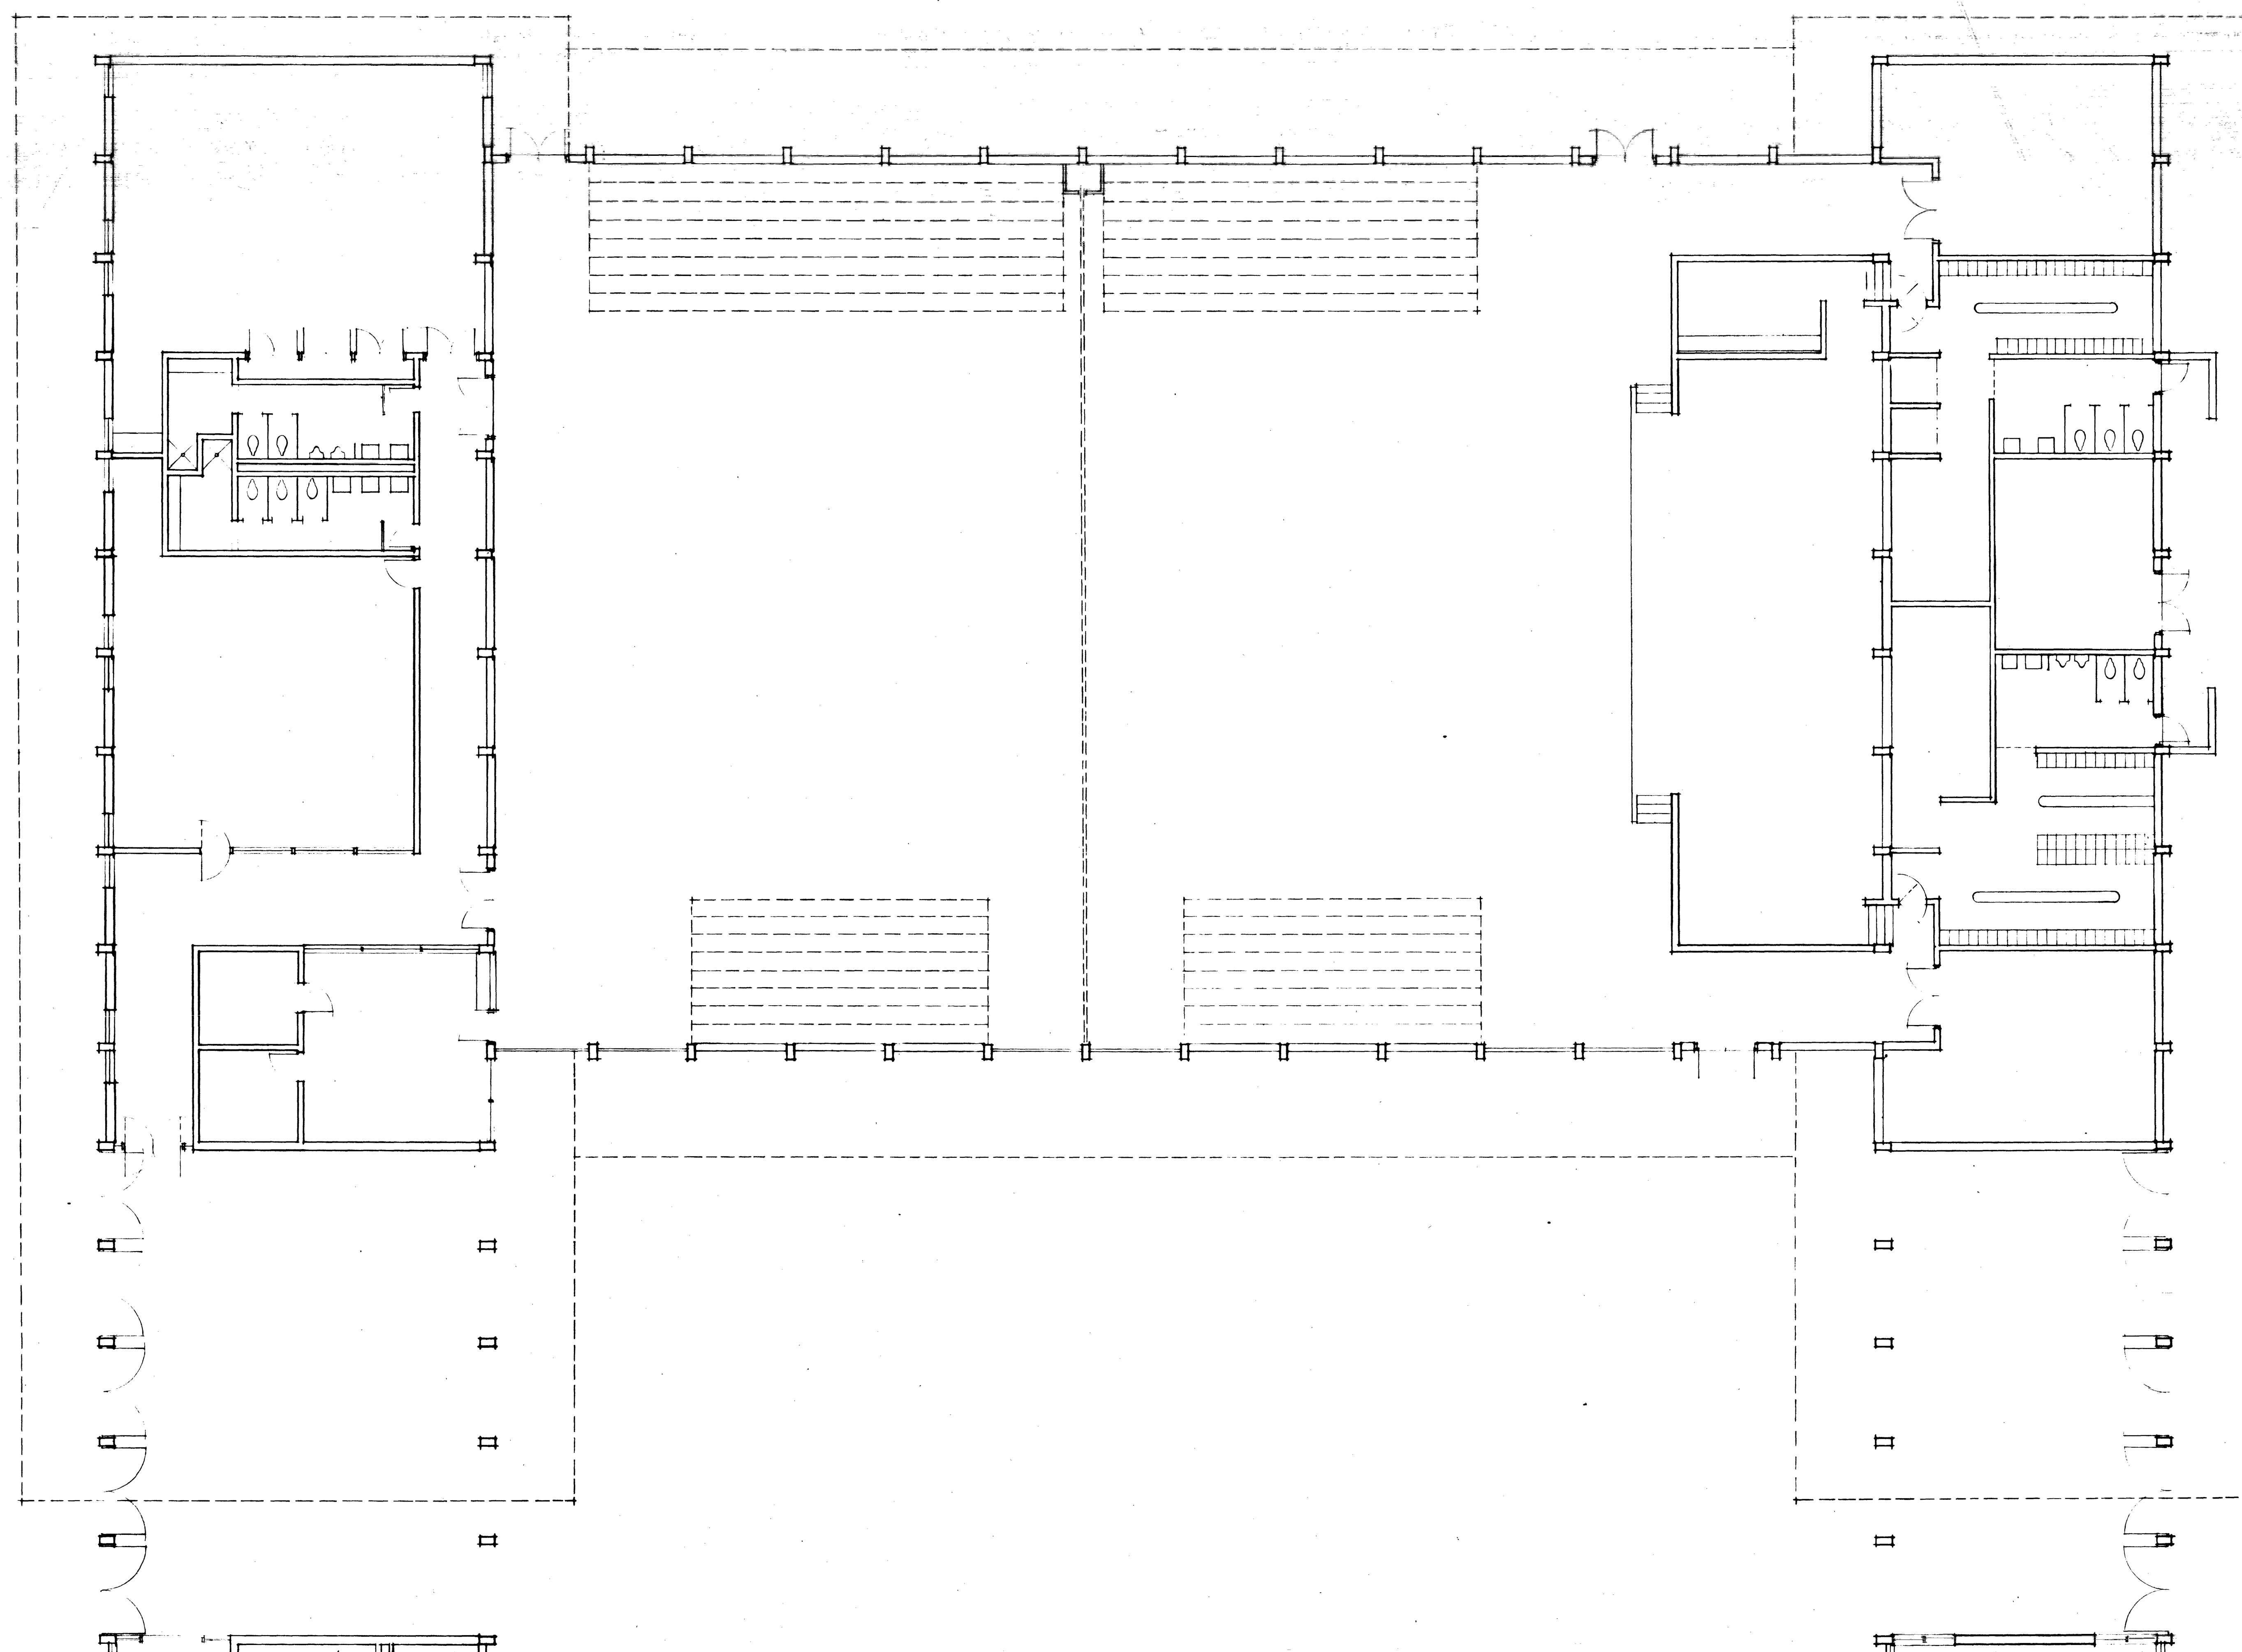

DATE :	MOFFITT · HENDRICKS · DINGER · PEDERSEN	FLOOR PLAN	DOOLITTLE PARK
DESIGNED BY :	ASSOCIATED ARCHITECTS AIA	SCALE 1/8" = 1'-0"	RECREATION CENTER
DRAWN BY :	LAS VEGAS	LOS ANGELES	FOR THE
CHECKED BY :	537 EAST SAHARA 735-9169	7330 NORTH FIGUEROA 255-1425	CITY OF LAS VEGAS
			LAS VEGAS NEVADA

23711

1437

Phase A 650.15-9A (duplicate)