


ROOM FINISH SCHEDULE


BUILDING NUMBER	ROOM NAME	FLOOR	BASE	WALLS				CEILING		REMARKS	
				NORTH	EAST	SOUTH	WEST		HEIGHT		
				BRICK EXPOSED CONC. BLK. GLAZED BLOCK P.C. PLASTER ABOVE MS	BRICK EXPOSED CONC. BLK. GLAZED BLOCK P.C. PLASTER ABOVE MS	BRICK EXPOSED CONC. BLK. GLAZED BLOCK P.C. PLASTER ABOVE MS	BRICK EXPOSED CONC. BLK. GLAZED BLOCK P.C. PLASTER ABOVE MS	EXPOSED CONC. CONC. & ACOUSTICAL TILE	ACOUSTICAL TILE		
101	LOBBY	0									
102	CORRIDOR	0									7'-0" HI. CENTER WALL GLAZED BLK. ALL SIDES
103	GIRL'S LOCKER	0									
104	GIRL'S TOILET	0									SEE ELEV. FOR P.C. PLASTER ABOVE MASONRY
105	GIRL'S SHOWER	0									
106	GIRL'S CHECKING	0									
107	CORRIDOR	0									7'-0" HI. CENTER WALL GLAZED BLK. ALL SIDES
108	CASHIER	0									
109	JANITOR CL.	0									
110	MANAGER	0									
111	BOY'S CHECKING	0									
112	BOY'S LOCKER	0									
113	BOY'S SHOWER	0									
114	BOY'S TOILET	0									
115	GUARDS	0									
116	MECHANICAL	0									
117	MULTI-PURPOSE	0									VARIES
118	GIRL'S TOILET	0									
119	BOY'S TOILET	0									
120	MECHANICAL	0									
121	PUMP ROOM	0									STORAGE @ WEST & NORTH WALLS

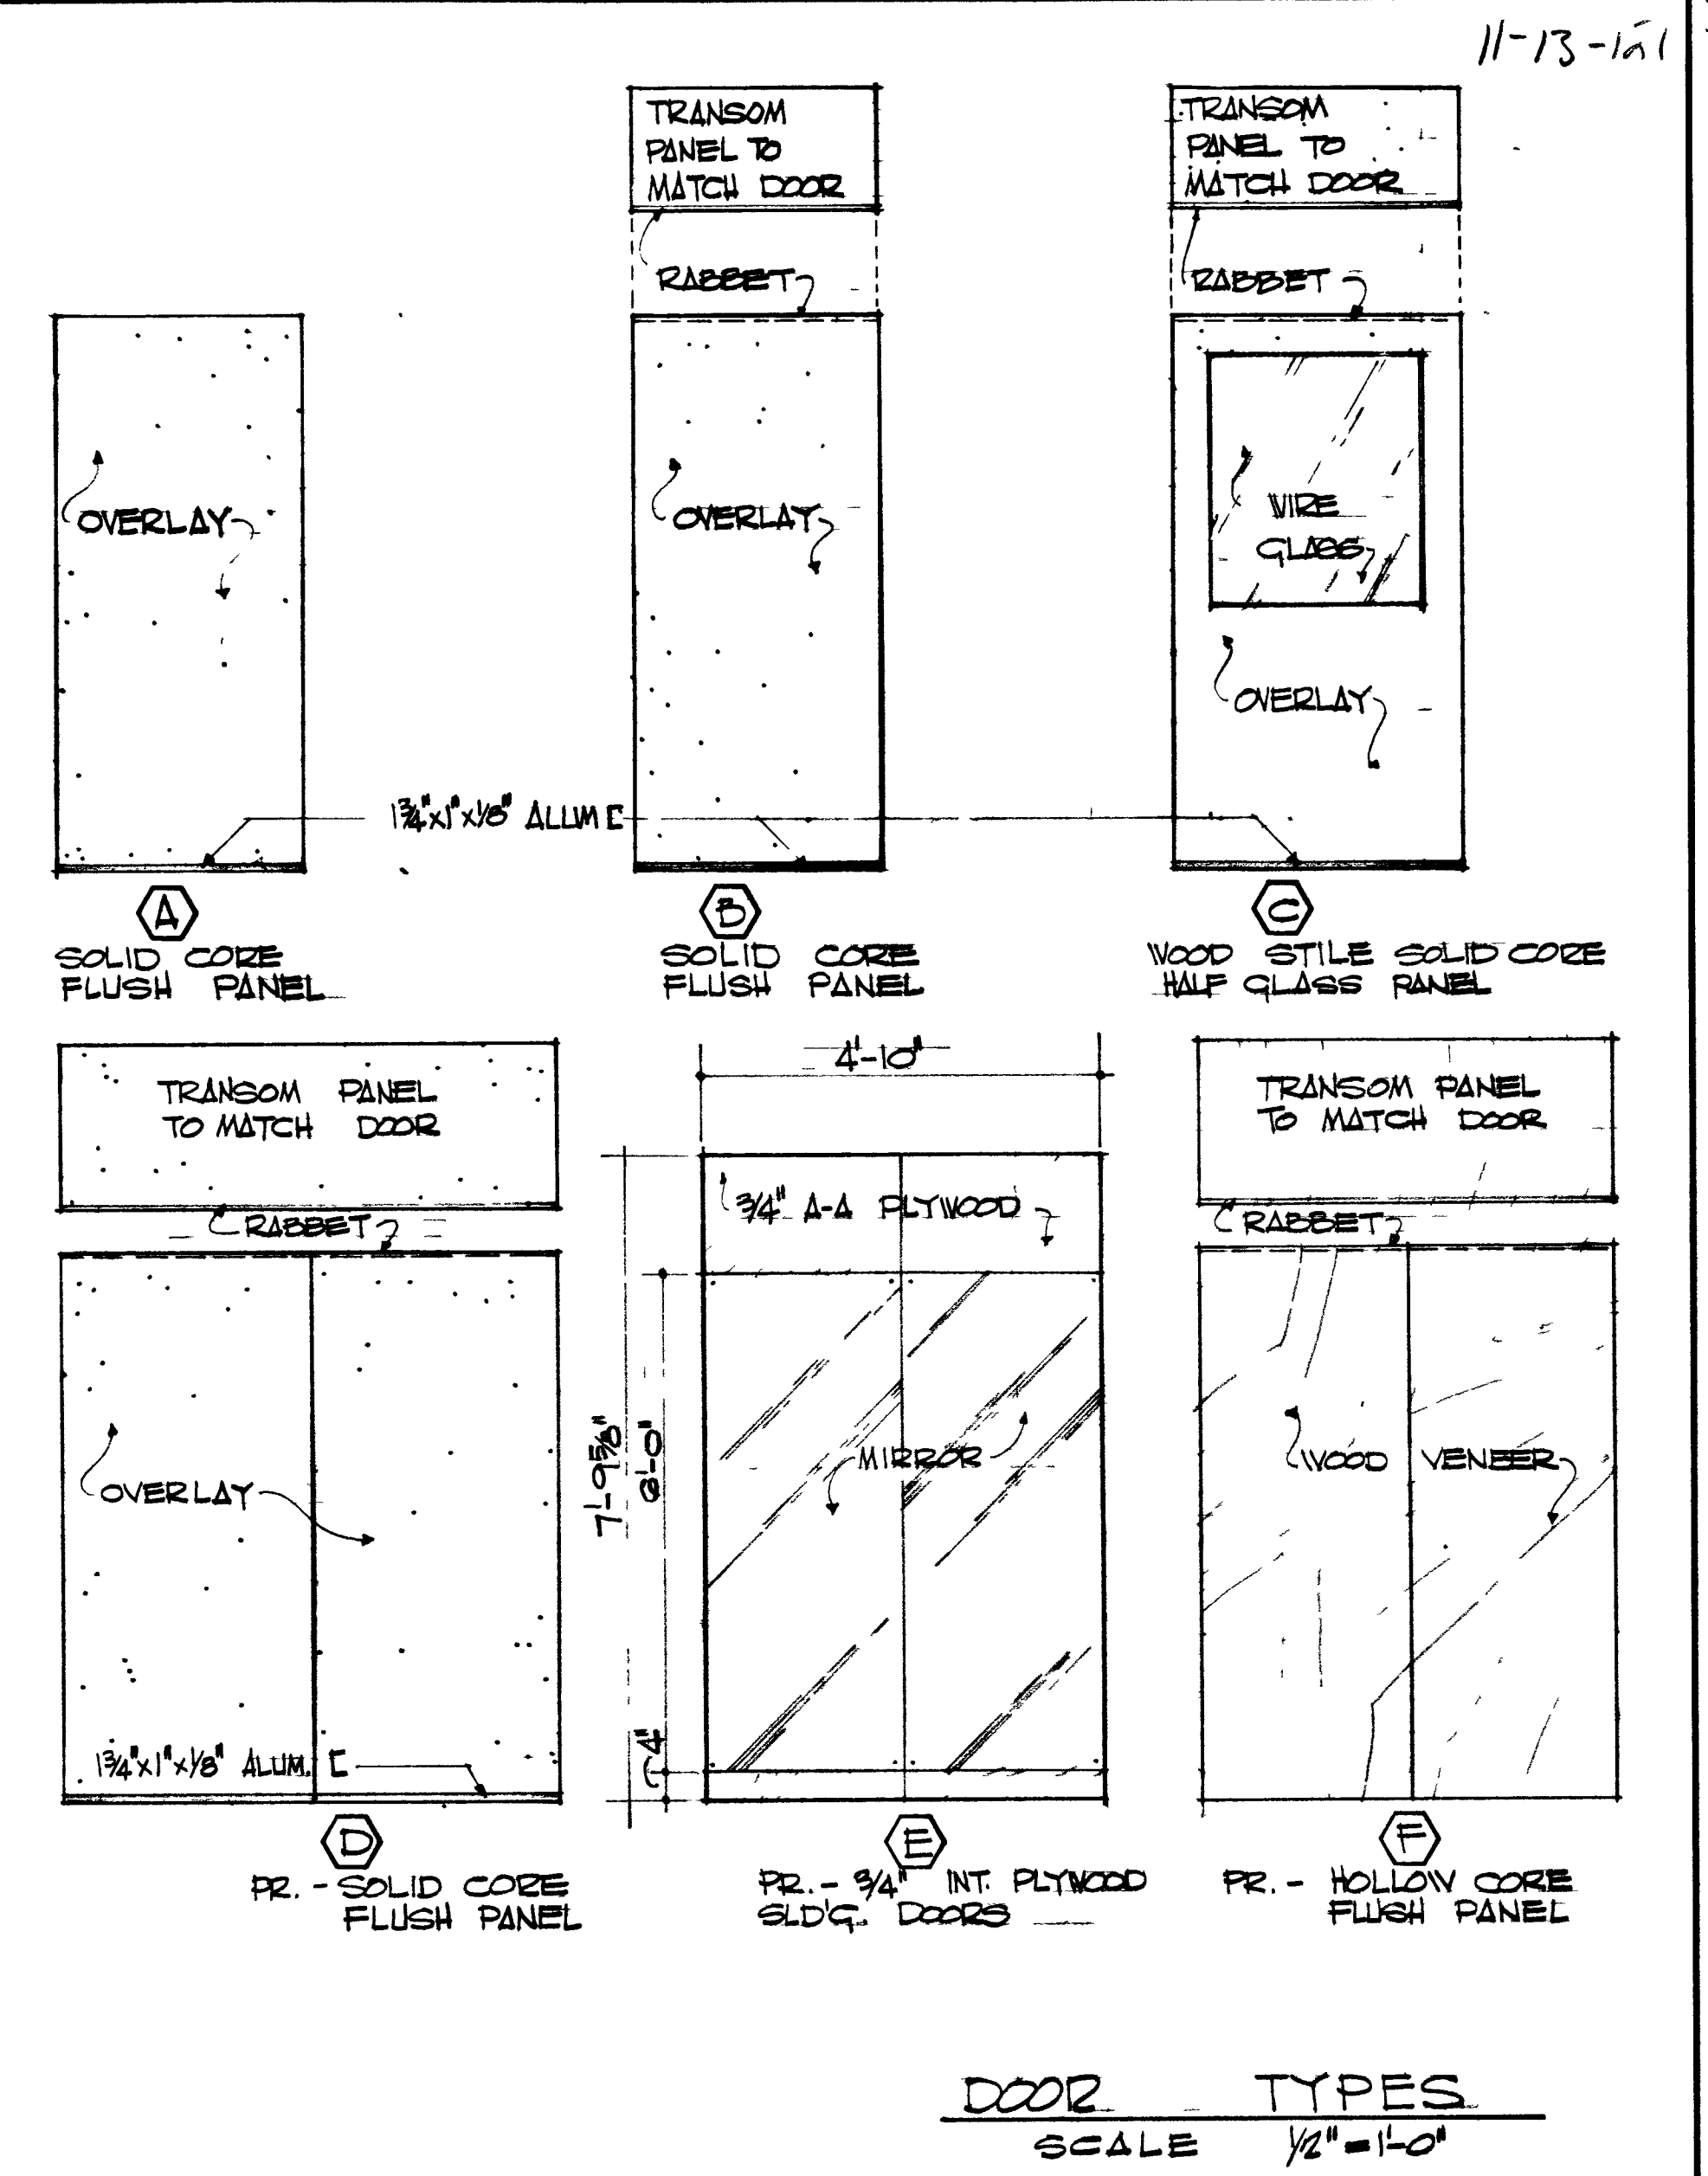

DOOR SCHEDULE

NO.	TYPE	SIZE	GRADE	HEAD	JAMB	THRES.	TRANS. PANEL	LOUVER	REMARKS
1	D	PR. 6'0" x 13'4"	EXT.						ALUM. C ON EDGE
2	D	D	D						FIXED DOOR AT SIDE
3	C	36" x 68" x 13'4"	EXT.						
4	D	35" x 68" x 13'4"	EXT.						
5	D	D	D						
6	D	D	D						FIXED DOORS AT SIDE
7	B	35" x 68" x 13'4"	INT.						SEE ELEV. (A)
8	A	35" x 68" x 13'4"	INT.						
9	A	D	D						
10	A	D	D						
11	A	D	D						
12	A	D	D						
1	B	35" x 68" x 13'4"	EXT.						
2	B	D	D						
3	B	D	D						
4	B	D	D						
5	B	D	D						
6	B	35" x 68" x 13'4"	EXT.						
7	B	35" x 68" x 13'4"	EXT.						
8	D	PR. 6'0" x 13'4"	EXT.						

NO.	TYPE	SIZE	GRADE	HEAD	JAMB	THRES.	TRANS. PANEL	LOUVER	REMARKS
9	A	28" x 68" x 13'4"	INT.						
10	A	D	D						
11	F	PR. 5'4" x 13'4"	INT.						SEE ELEV. (A)
12	F	D	D						
13	F	PR. 5'4" x 13'4"	INT.						FIXED DOOR AT SIDE SEE ELEV. (A)
14	F	D	D						
15	F	D	D						
16	F	D	D						
17	F	D	D						
18	F	D	D						
19	F	D	D						
20	F	D	D						
21	F	PR. 4'0" x 7'8" x 13'4"	INT. PLYWOOD						SEE ELEV. (A)
22	F	D	D						

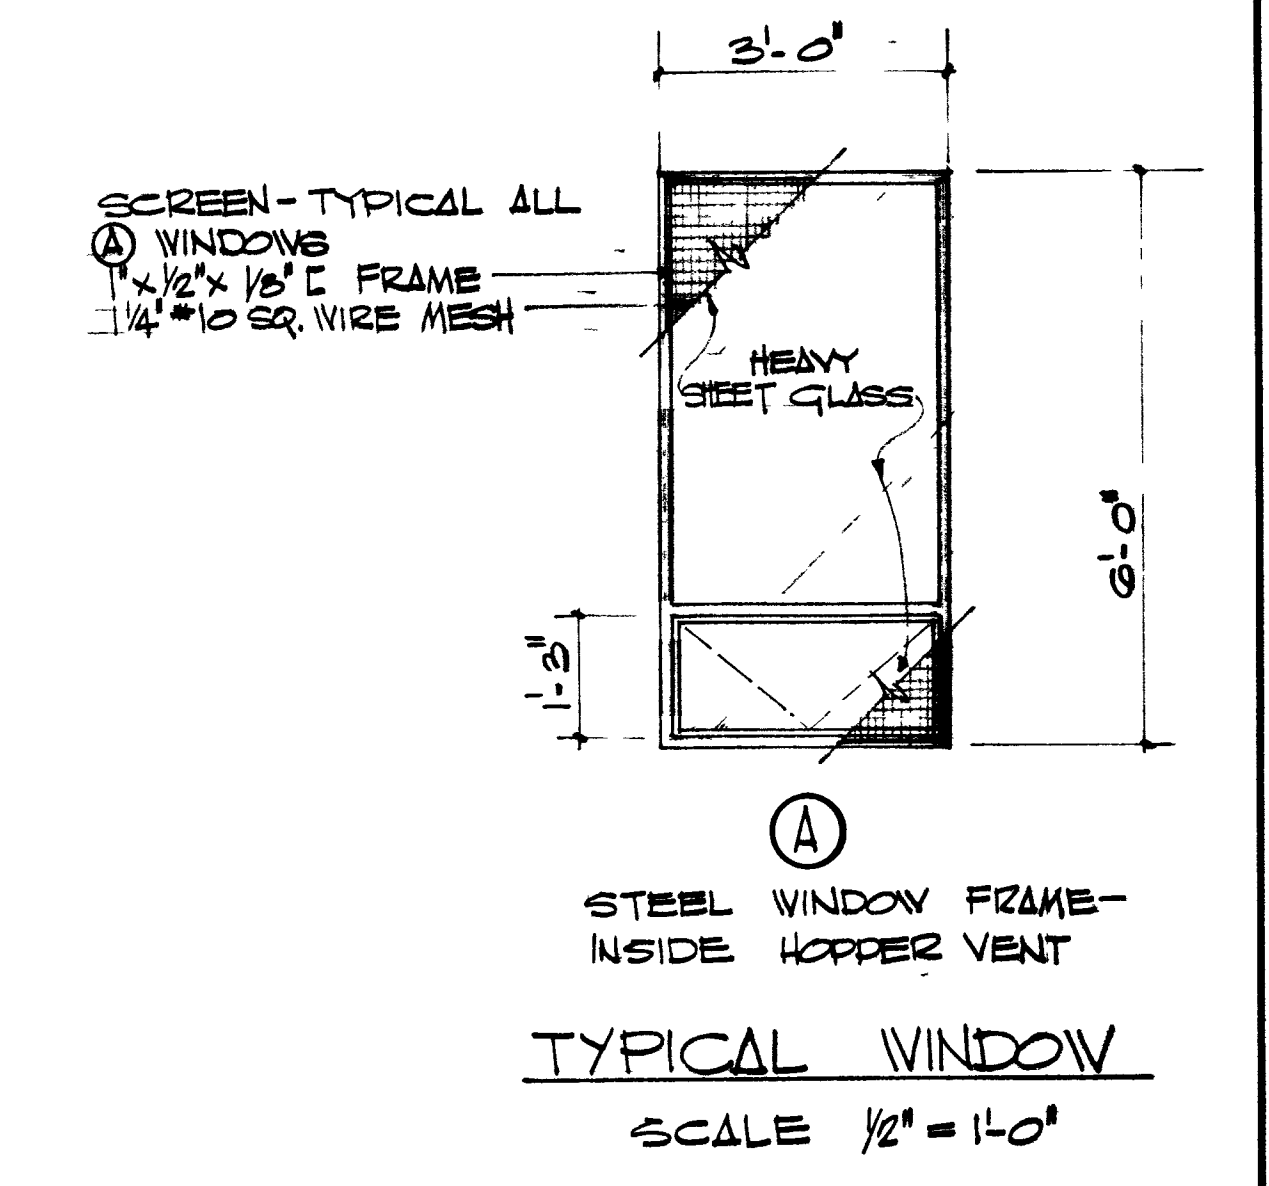

DATE : 12-27-63
 DESIGNED BY :
 DRAWN BY :
 CHECKED BY :

MOFFITT · HENDRICKS · DINGER · PEDERSEN
 ASSOCIATED ARCHITECTS AIA
 LAS VEGAS LOS ANGELES
 537 EAST SAHARA 7330 NORTH FIGUEROA 255-1425


ROOM & DOOR SCHEDULES

DOOLITTLE PARK
 RECREATION CENTER
 FOR THE CITY OF LAS VEGAS
 LAS VEGAS NEVADA

SHEET **13**
17

ROOM FINISH SCHEDULE

BUILDING	ROOM NAME	FLOOR	WALLS	CEILING		FLOORING	PARTITION	GLASS
				WALLS	CEILING			
101	LOBBY	0	0	0	0	0	0	0
102	OFFICE	0	0	0	0	0	0	0
103	CONFERENCE	0	0	0	0	0	0	0
104	RESTROOM	0	0	0	0	0	0	0
105	STORAGE	0	0	0	0	0	0	0
106	MEETING	0	0	0	0	0	0	0
107	RECEPTION	0	0	0	0	0	0	0
108	TRAINING	0	0	0	0	0	0	0
109	OFFICE	0	0	0	0	0	0	0
110	OFFICE	0	0	0	0	0	0	0
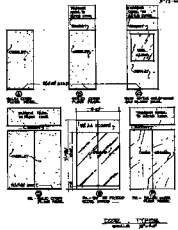

DOOR SCHEDULE

NO.	TYPE	LOCATION	FINISH	MARKING	REMARKS
101	SWING	LOBBY	0	0	0
102	SLIDING	OFFICE	0	0	0
103	SLIDING	CONFERENCE	0	0	0
104	SLIDING	RESTROOM	0	0	0
105	SLIDING	STORAGE	0	0	0
106	SLIDING	MEETING	0	0	0
107	SLIDING	RECEPTION	0	0	0
108	SLIDING	TRAINING	0	0	0
109	SLIDING	OFFICE	0	0	0
110	SLIDING	OFFICE	0	0	0
